



2 FRAME DETAIL - TOP

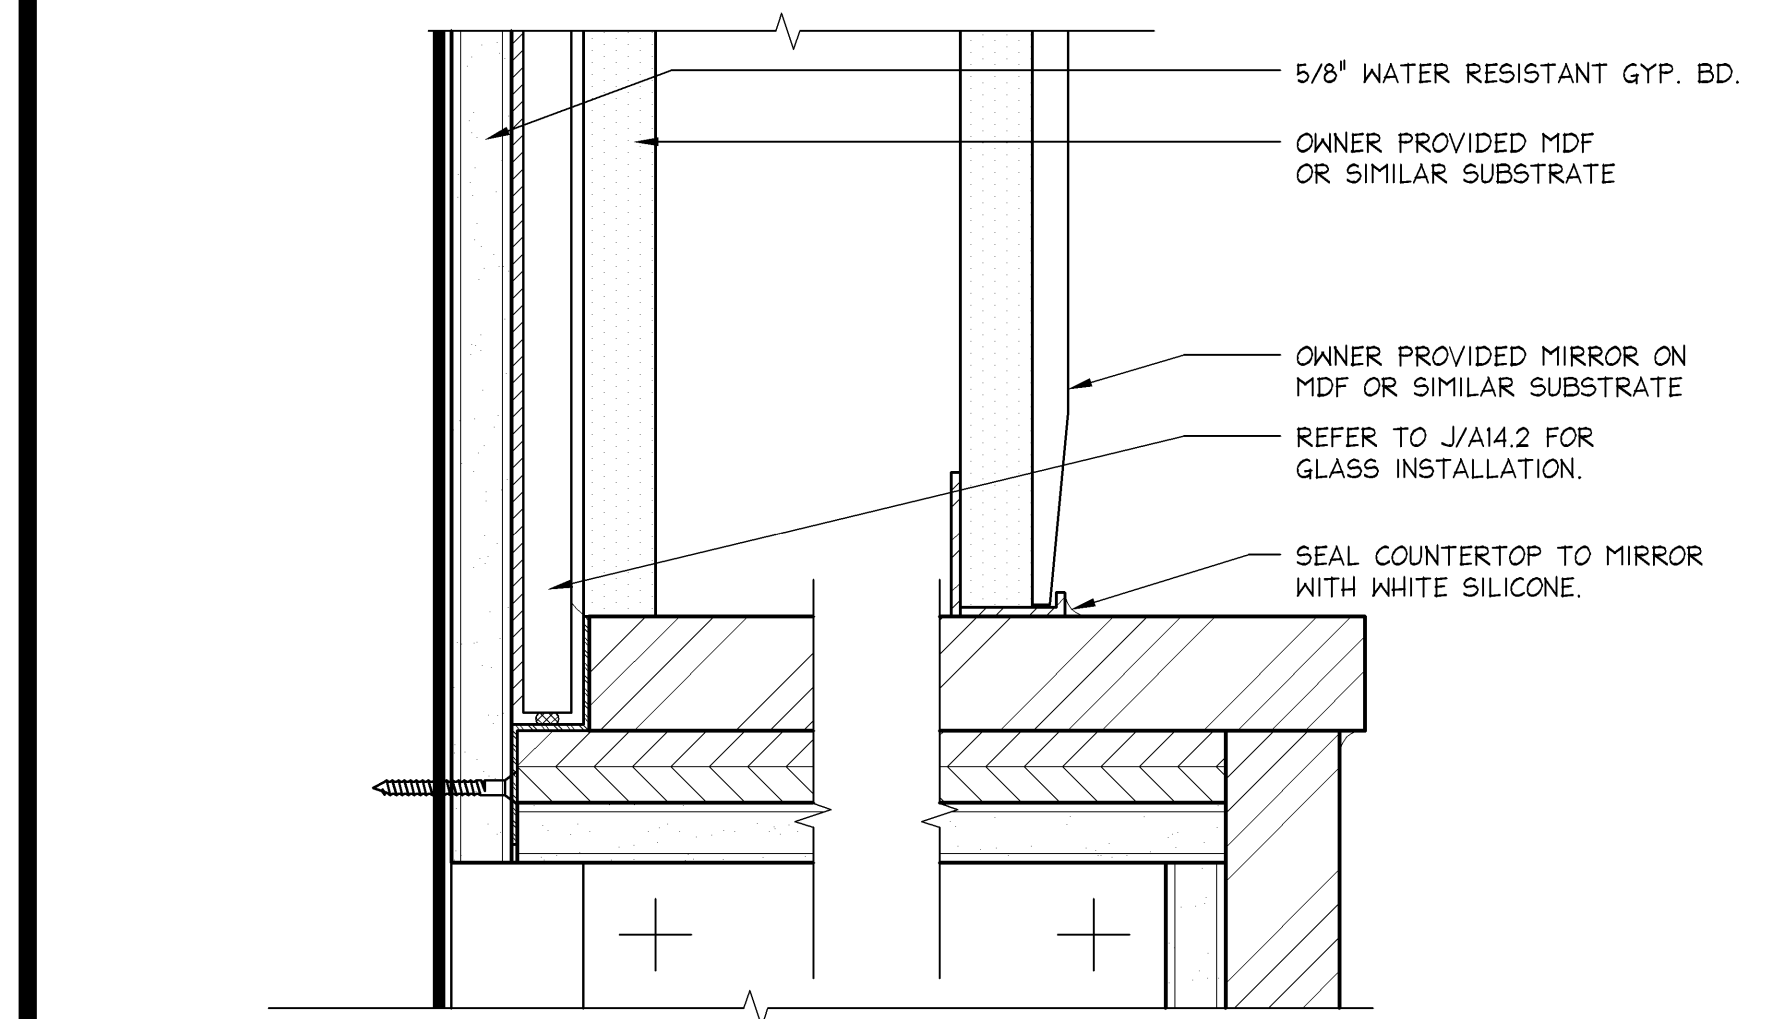

1 FRAME DETAIL - BOTTOM


CLEAT @ DEMO SINK MIRROR

6" = 1'-0"
42D-A104-R00-DETL
R
02.21.11

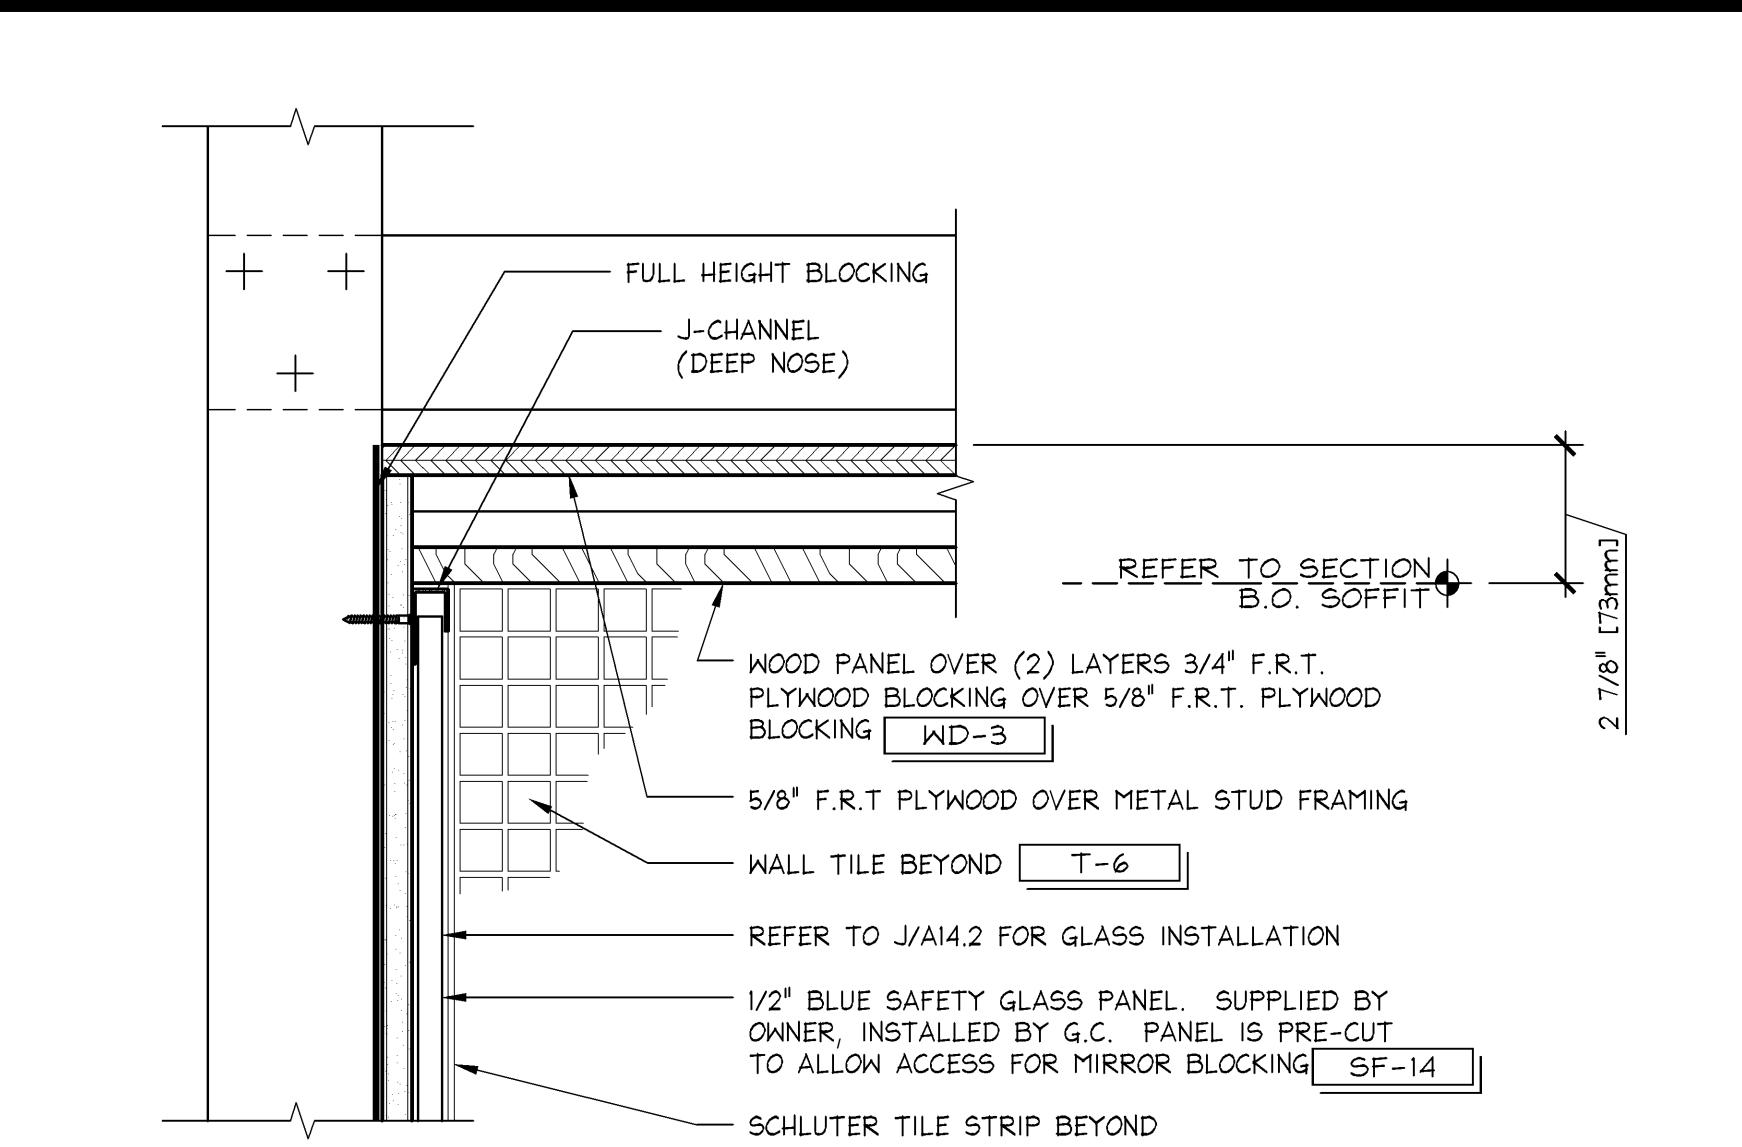


DETAIL @ DEMO SINK GLASS

3" = 1'-0"
42D-A104-M01-DETL
M
06.22.11

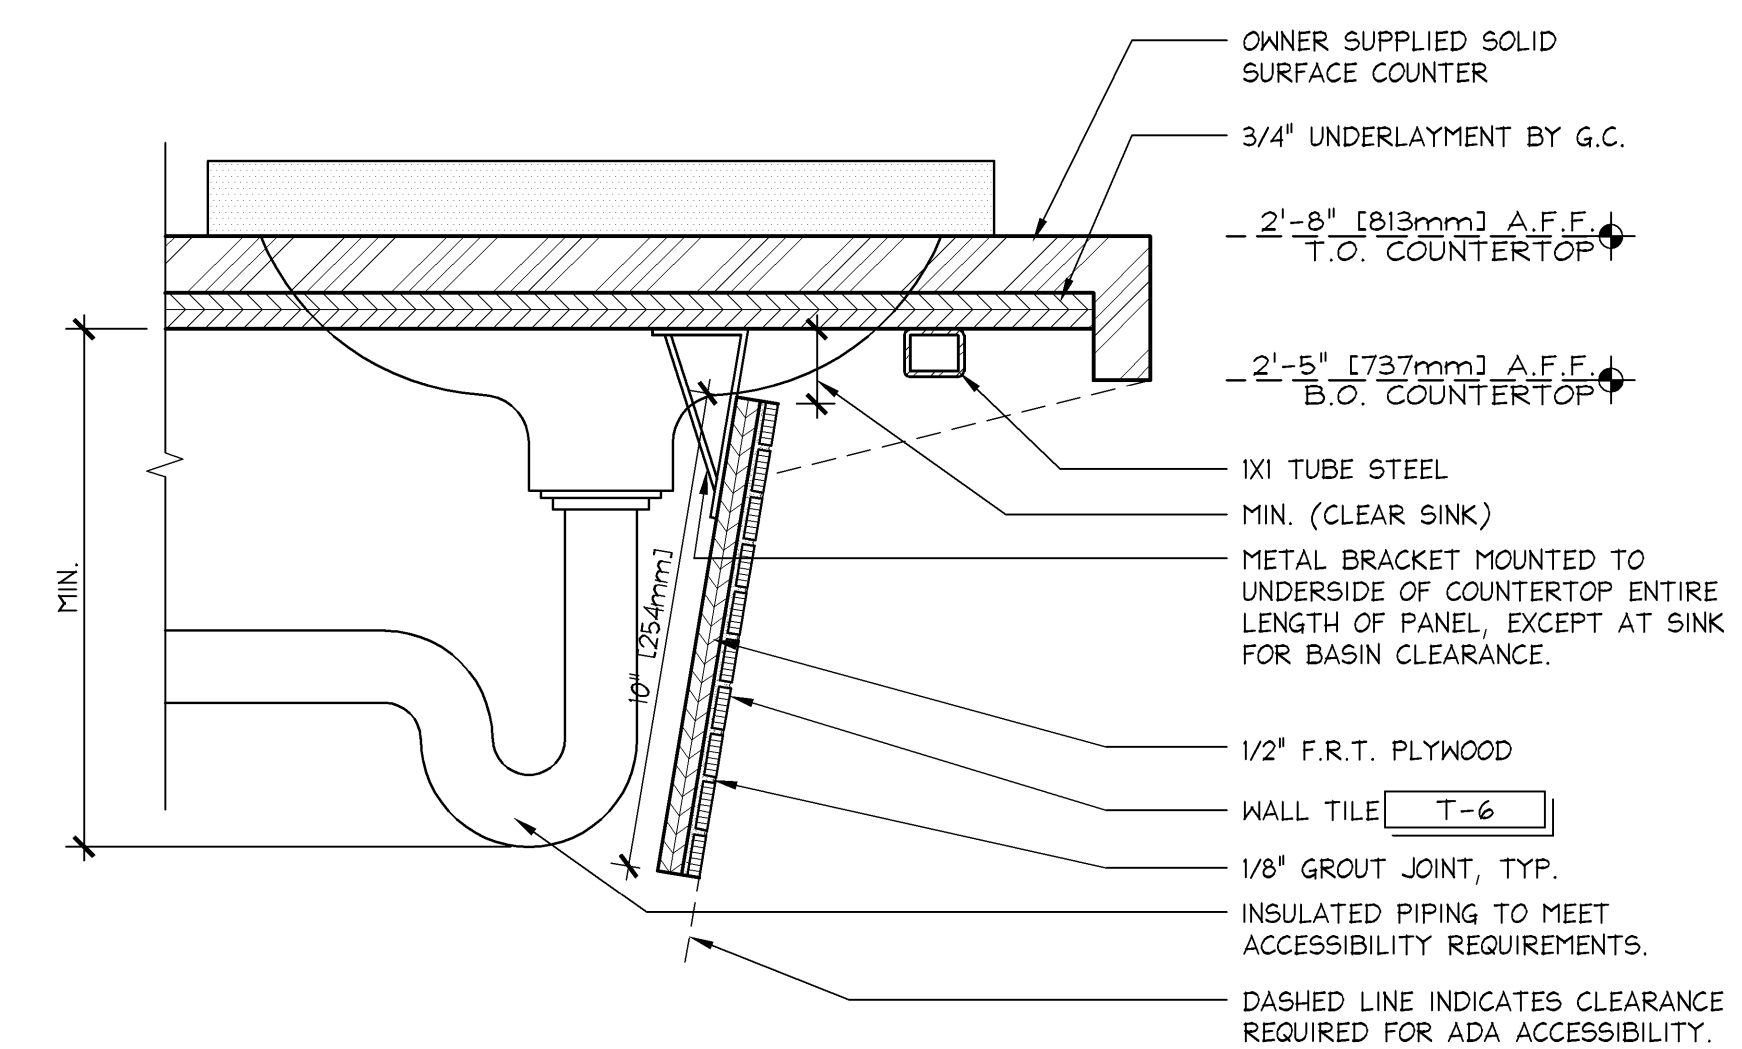


DETAIL @ DEMO SINK COUNTERTOP

3" = 1'-0"
42D-A104-L00-DETL
L
10.14.11

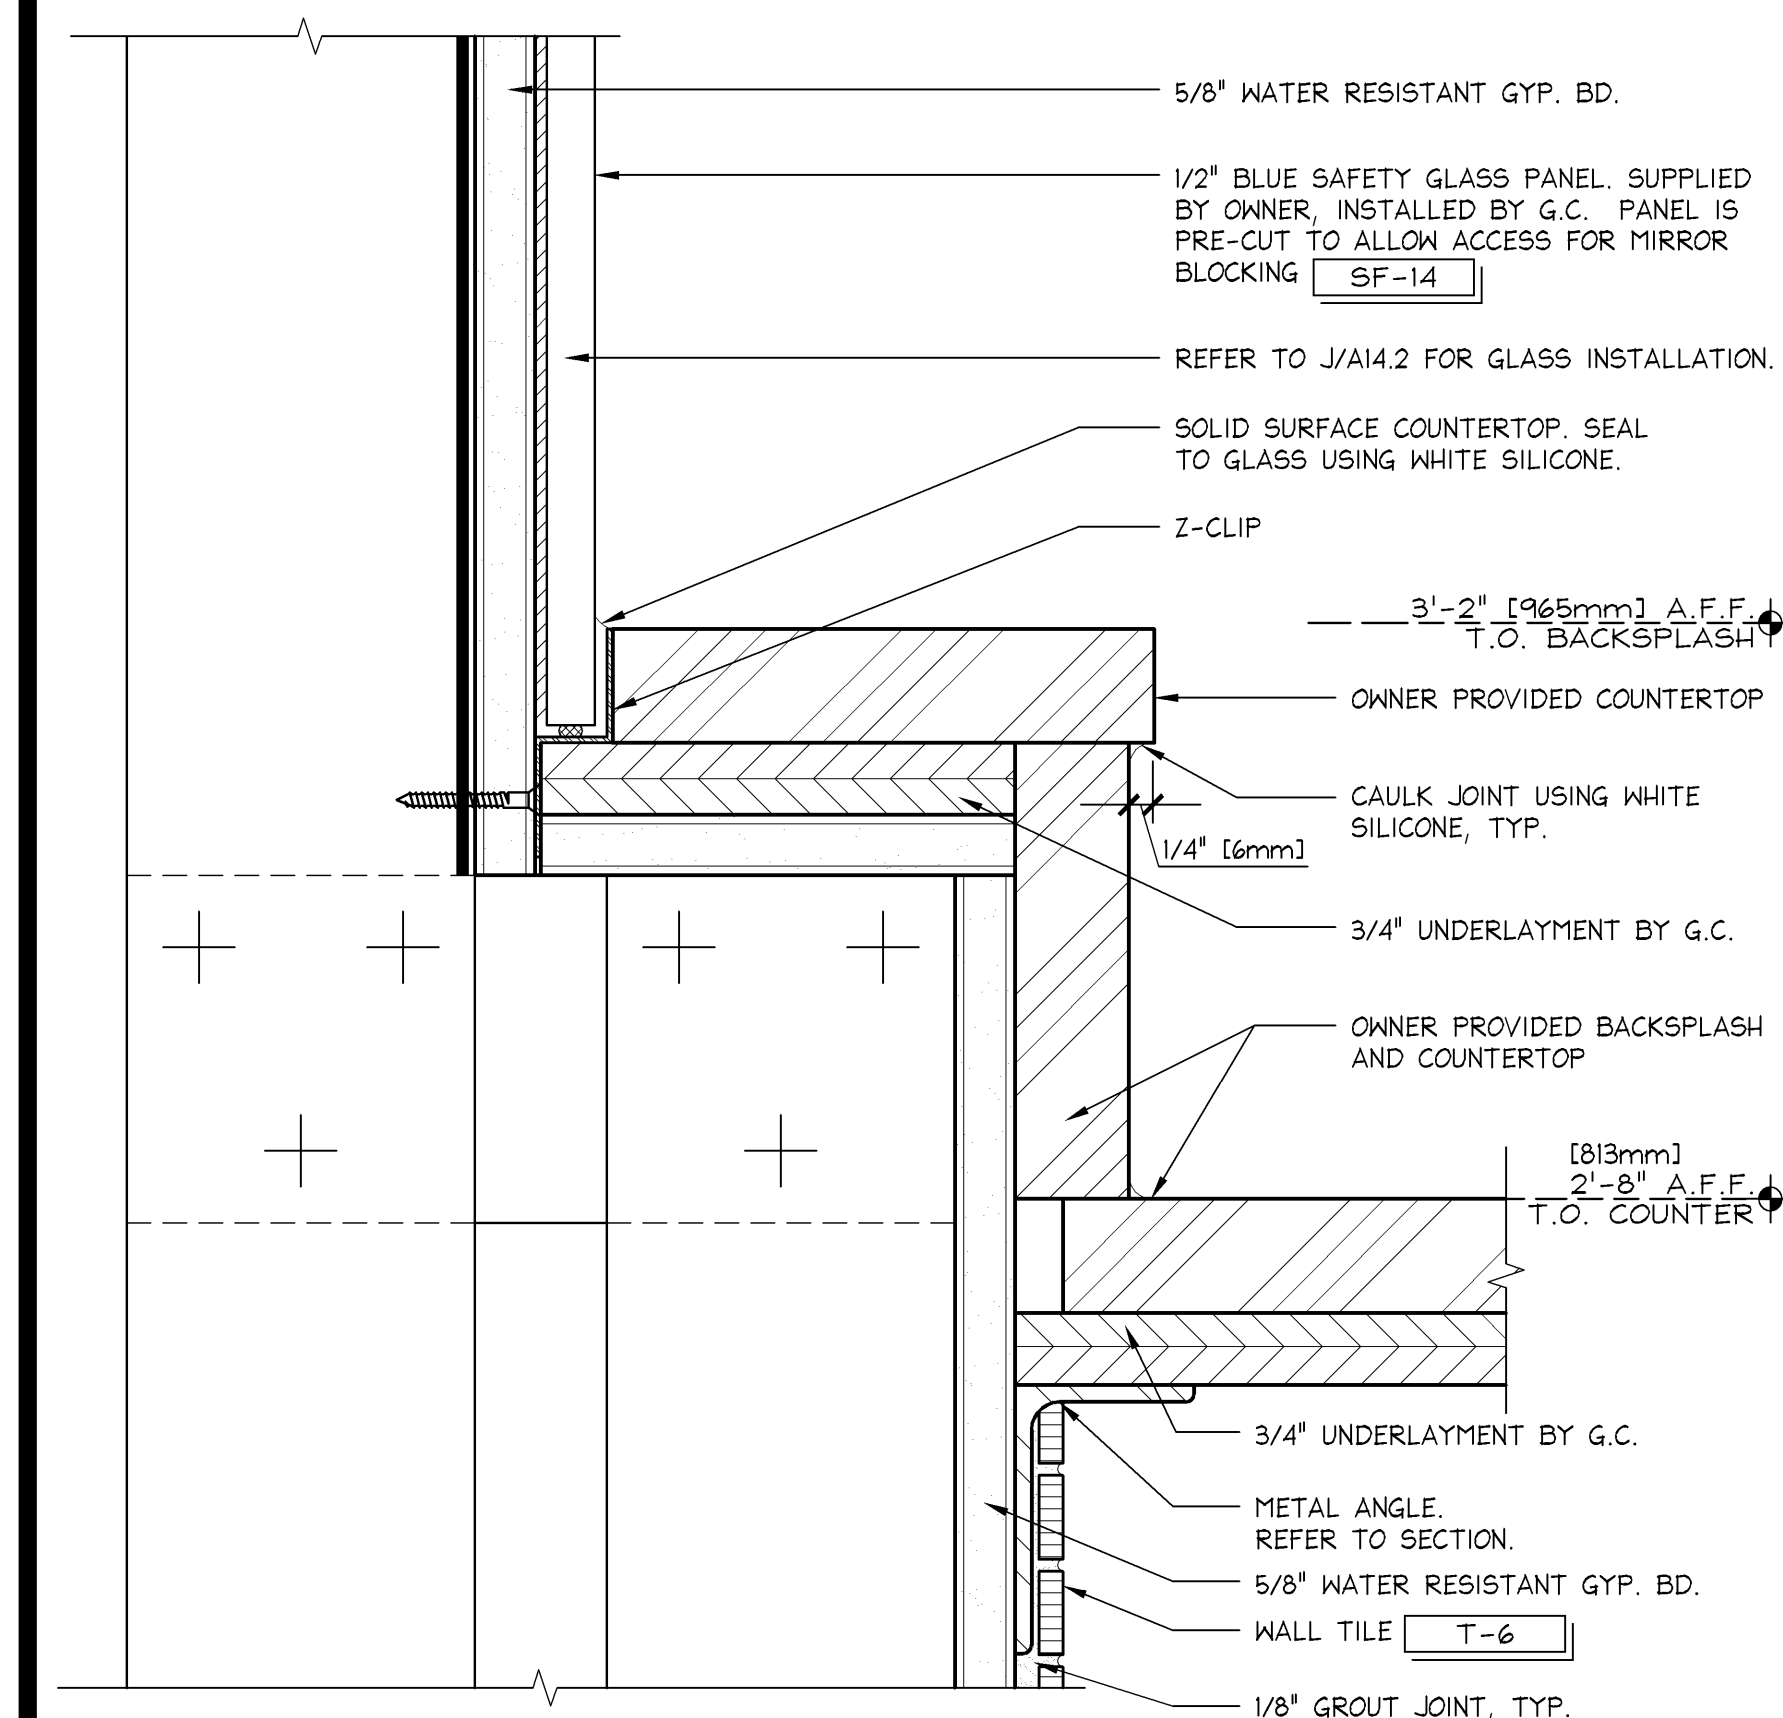


DETAIL @ DEMO SINK BACKSPLASH

6" = 1'-0"
42D-A104-N00-DETL
N
02.21.11

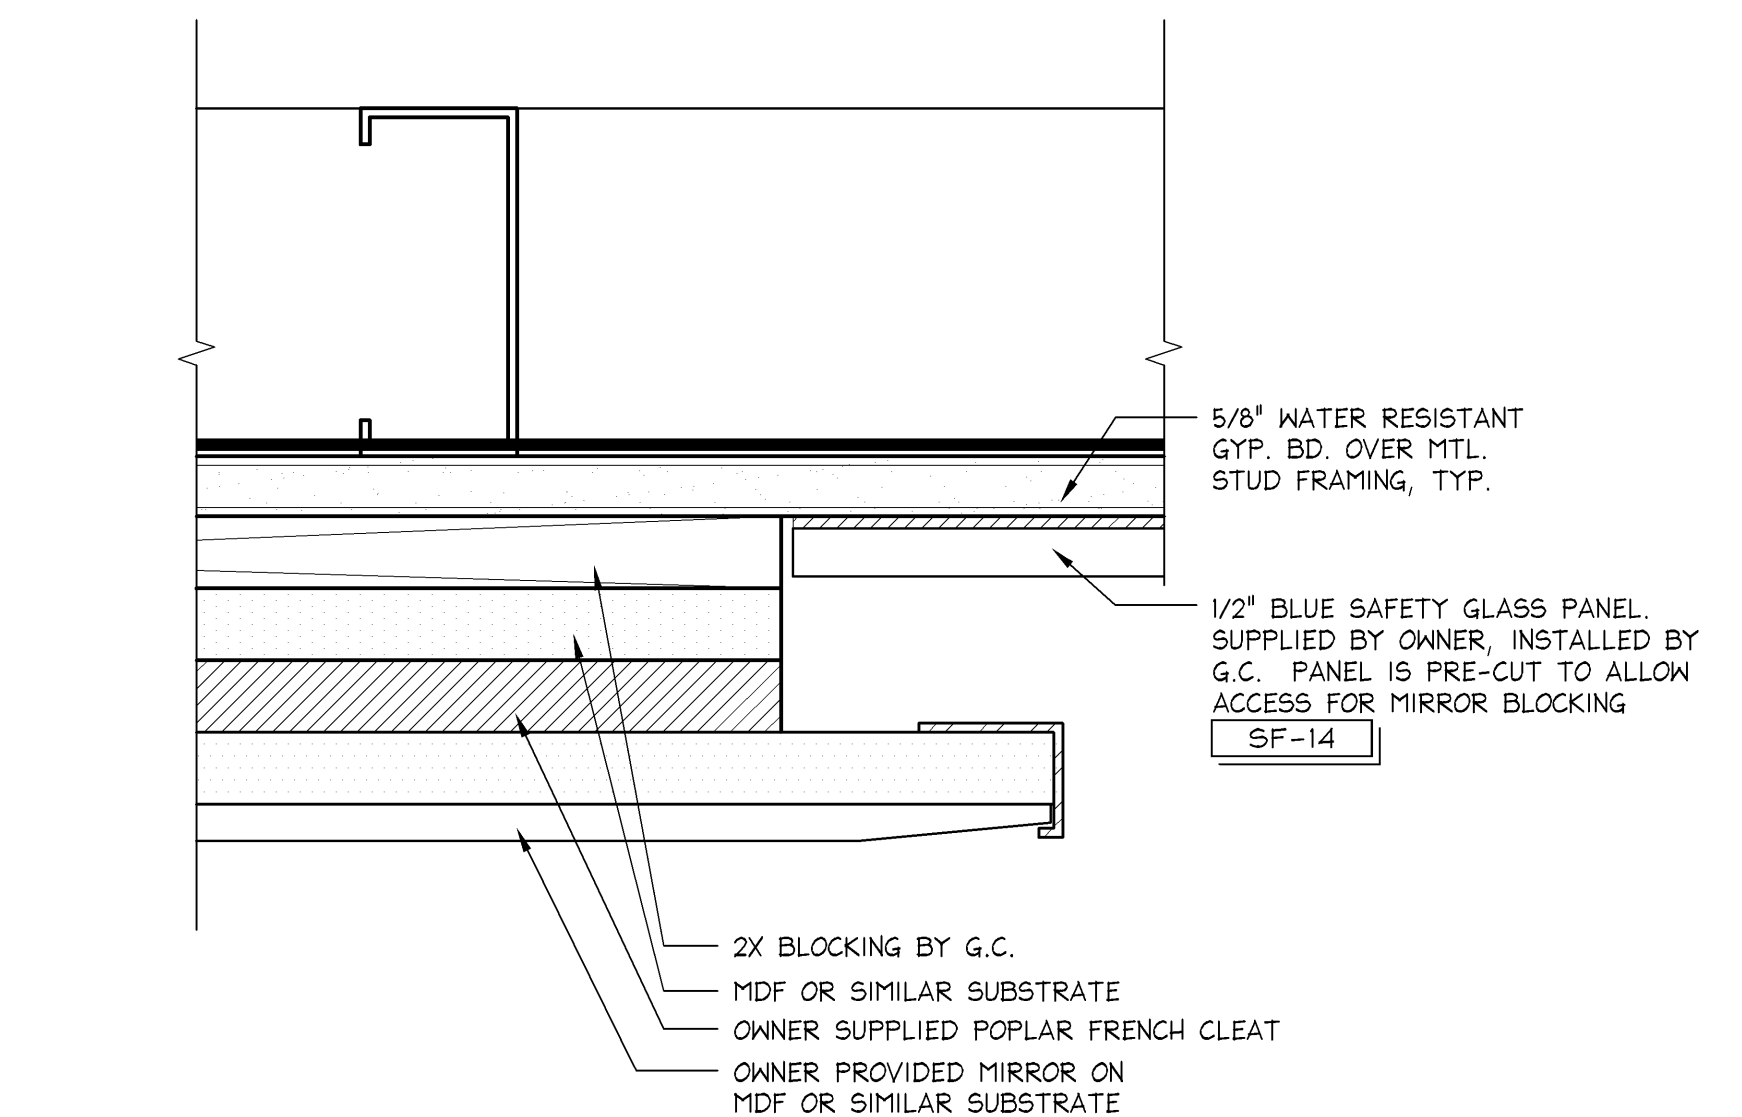


PLAN DETAIL @ DEMO SINK MIRROR

6" = 1'-0"
42D-A104-K00-DETL
K
02.21.11

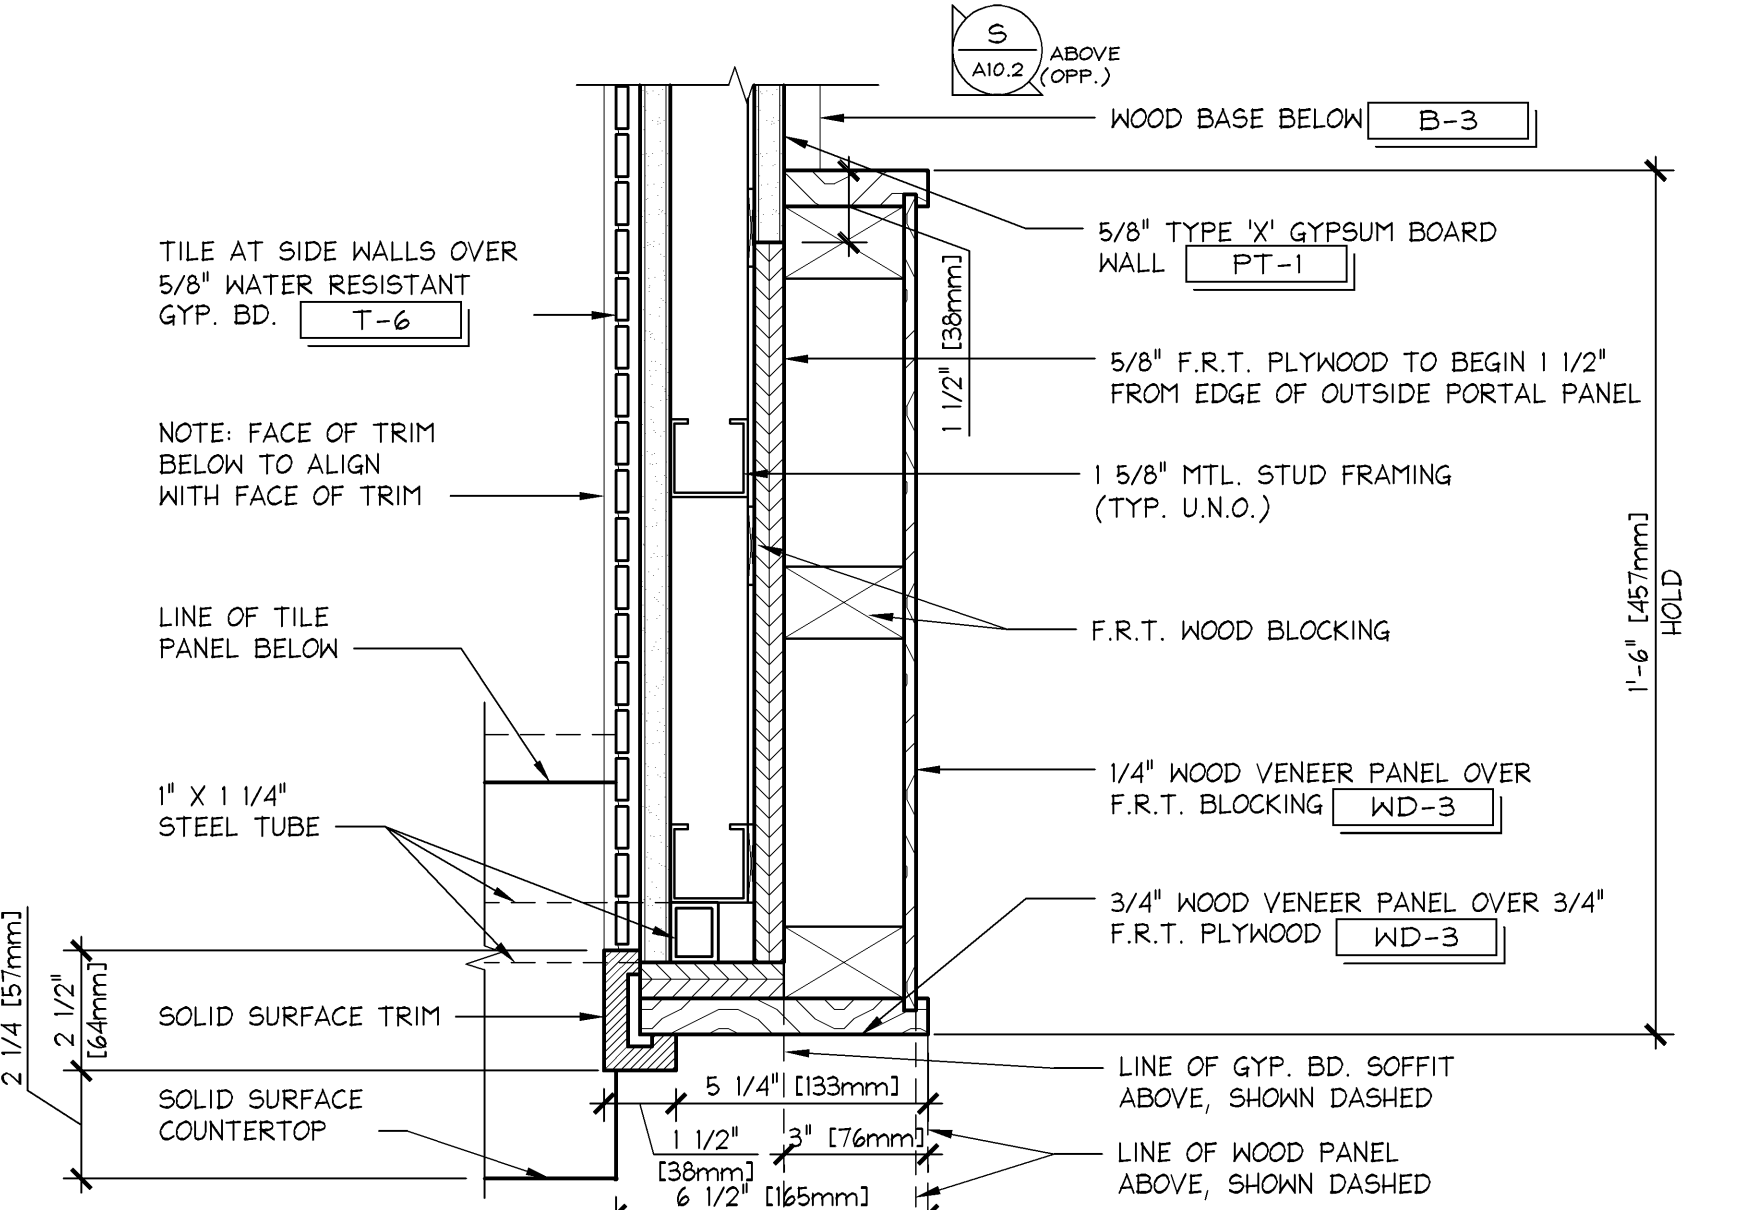


PLAN DETAIL @ NARROW DEMO SINK

3" = 1'-0"
42D-A104-J01-DETL
J
01.27.12

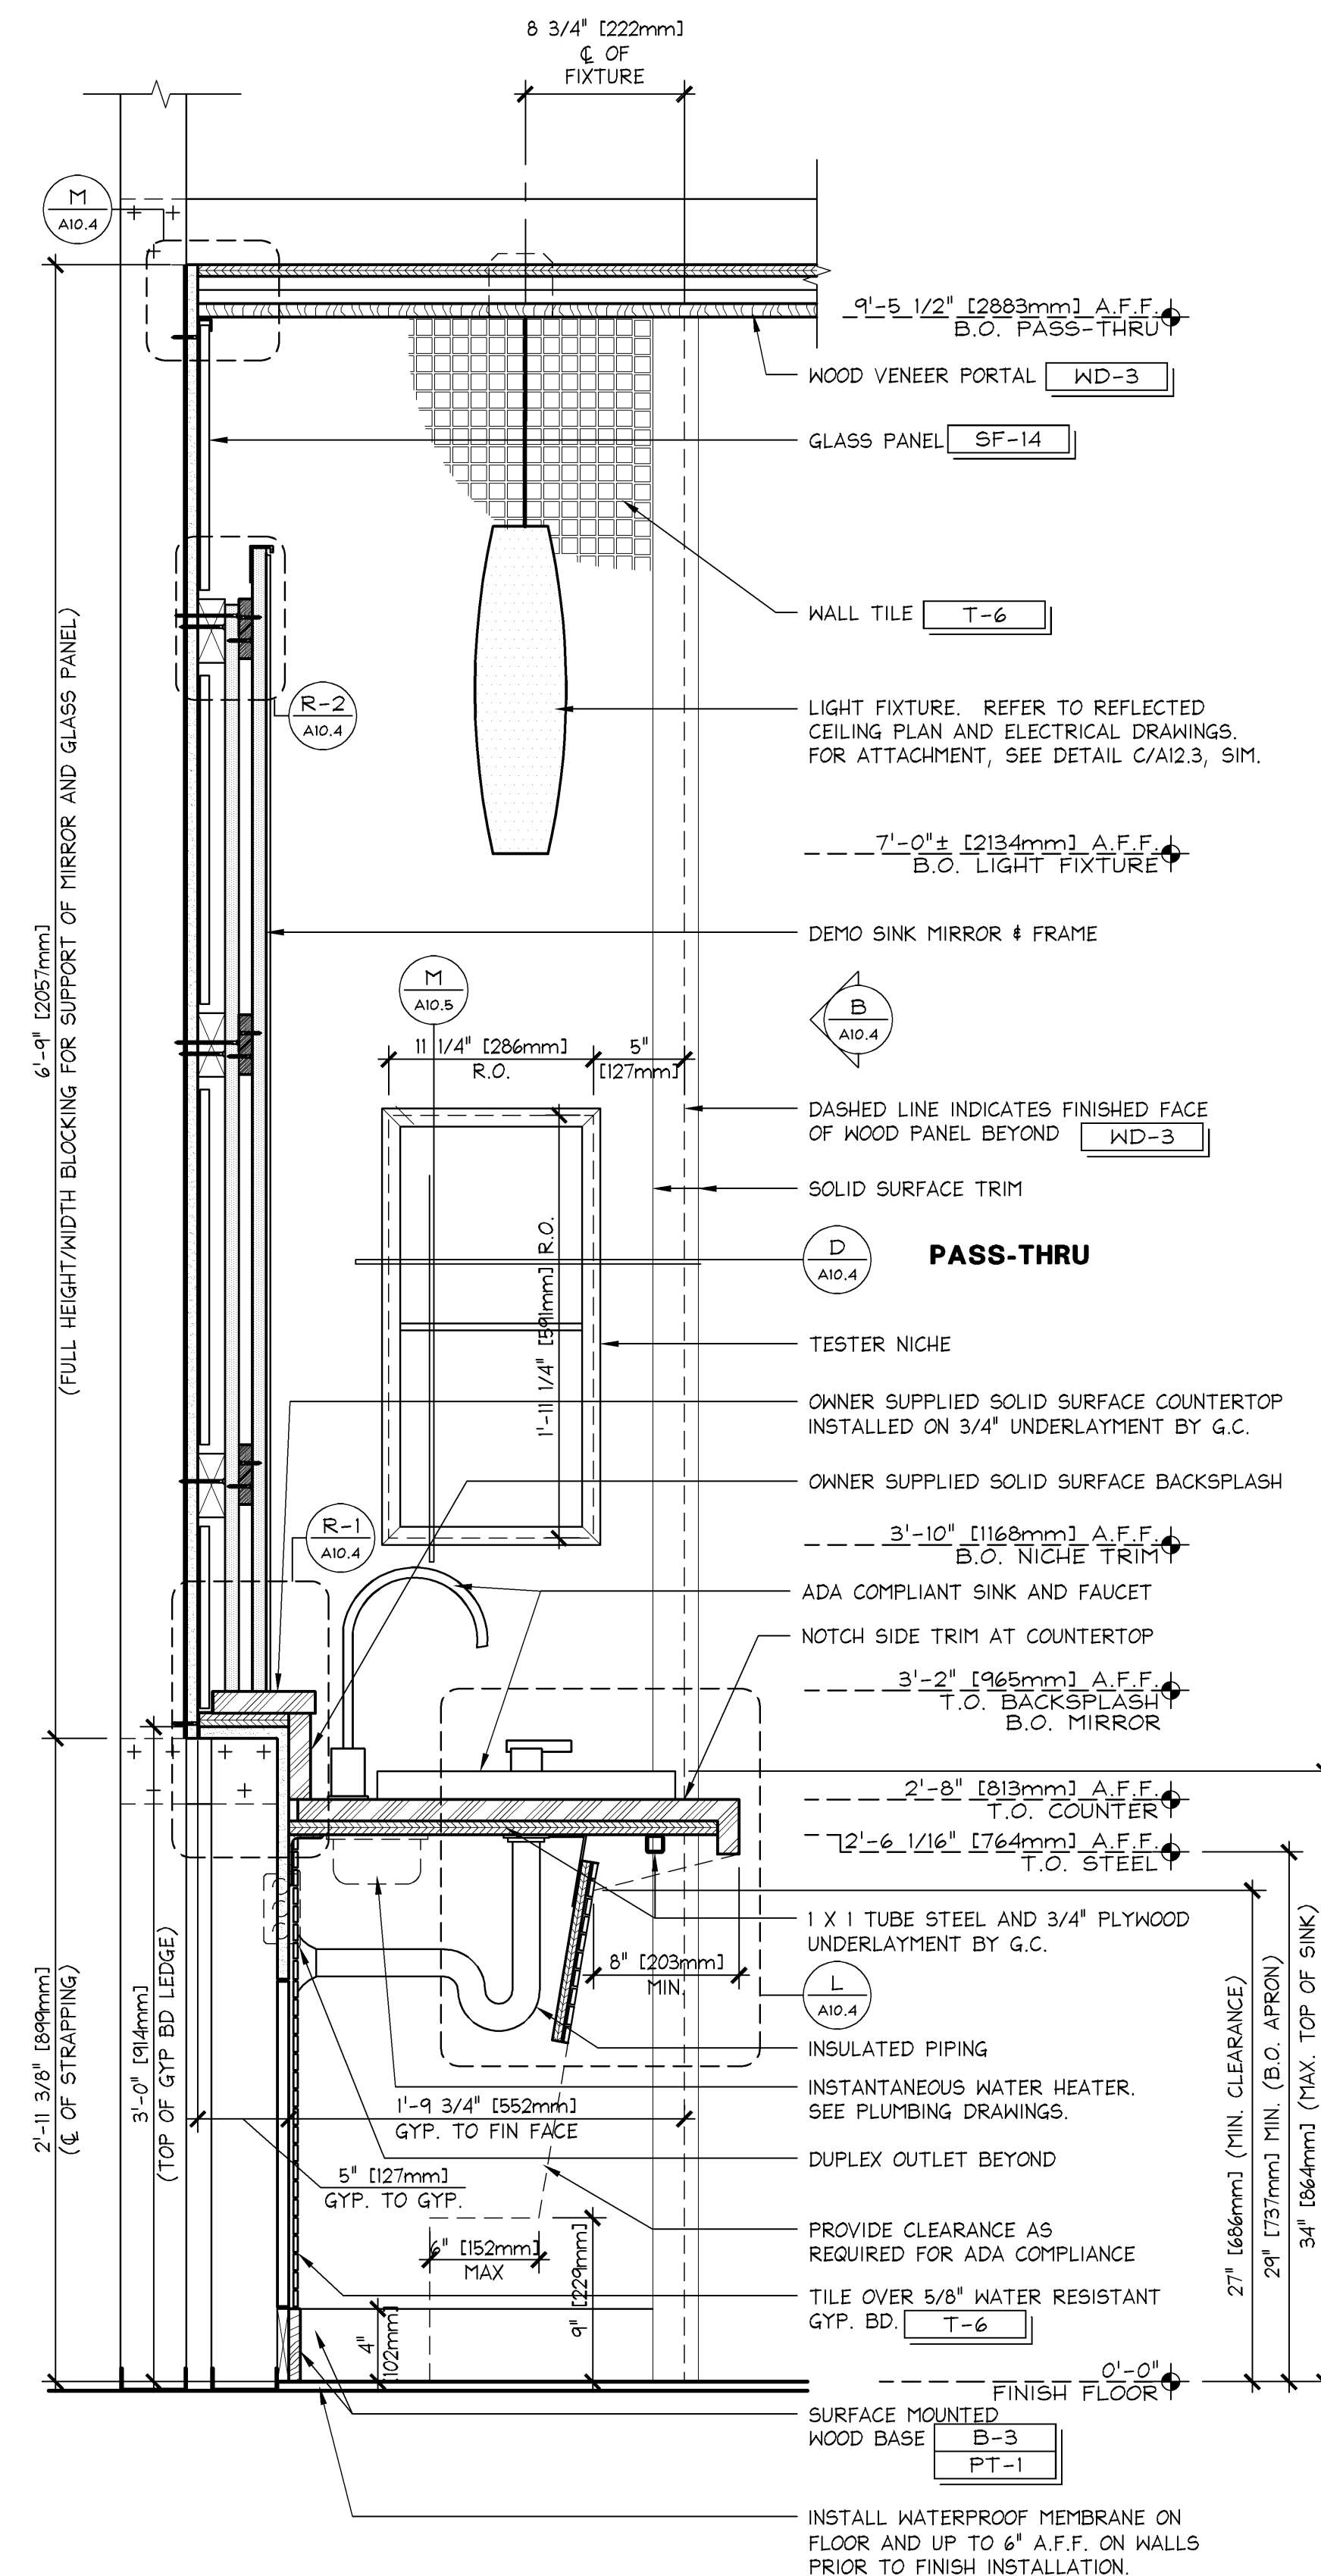


SECTION @ NARROW DEMO SINK

1 1/2" = 1'-0"
42S-A104-F01-SECT
F
01.27.12

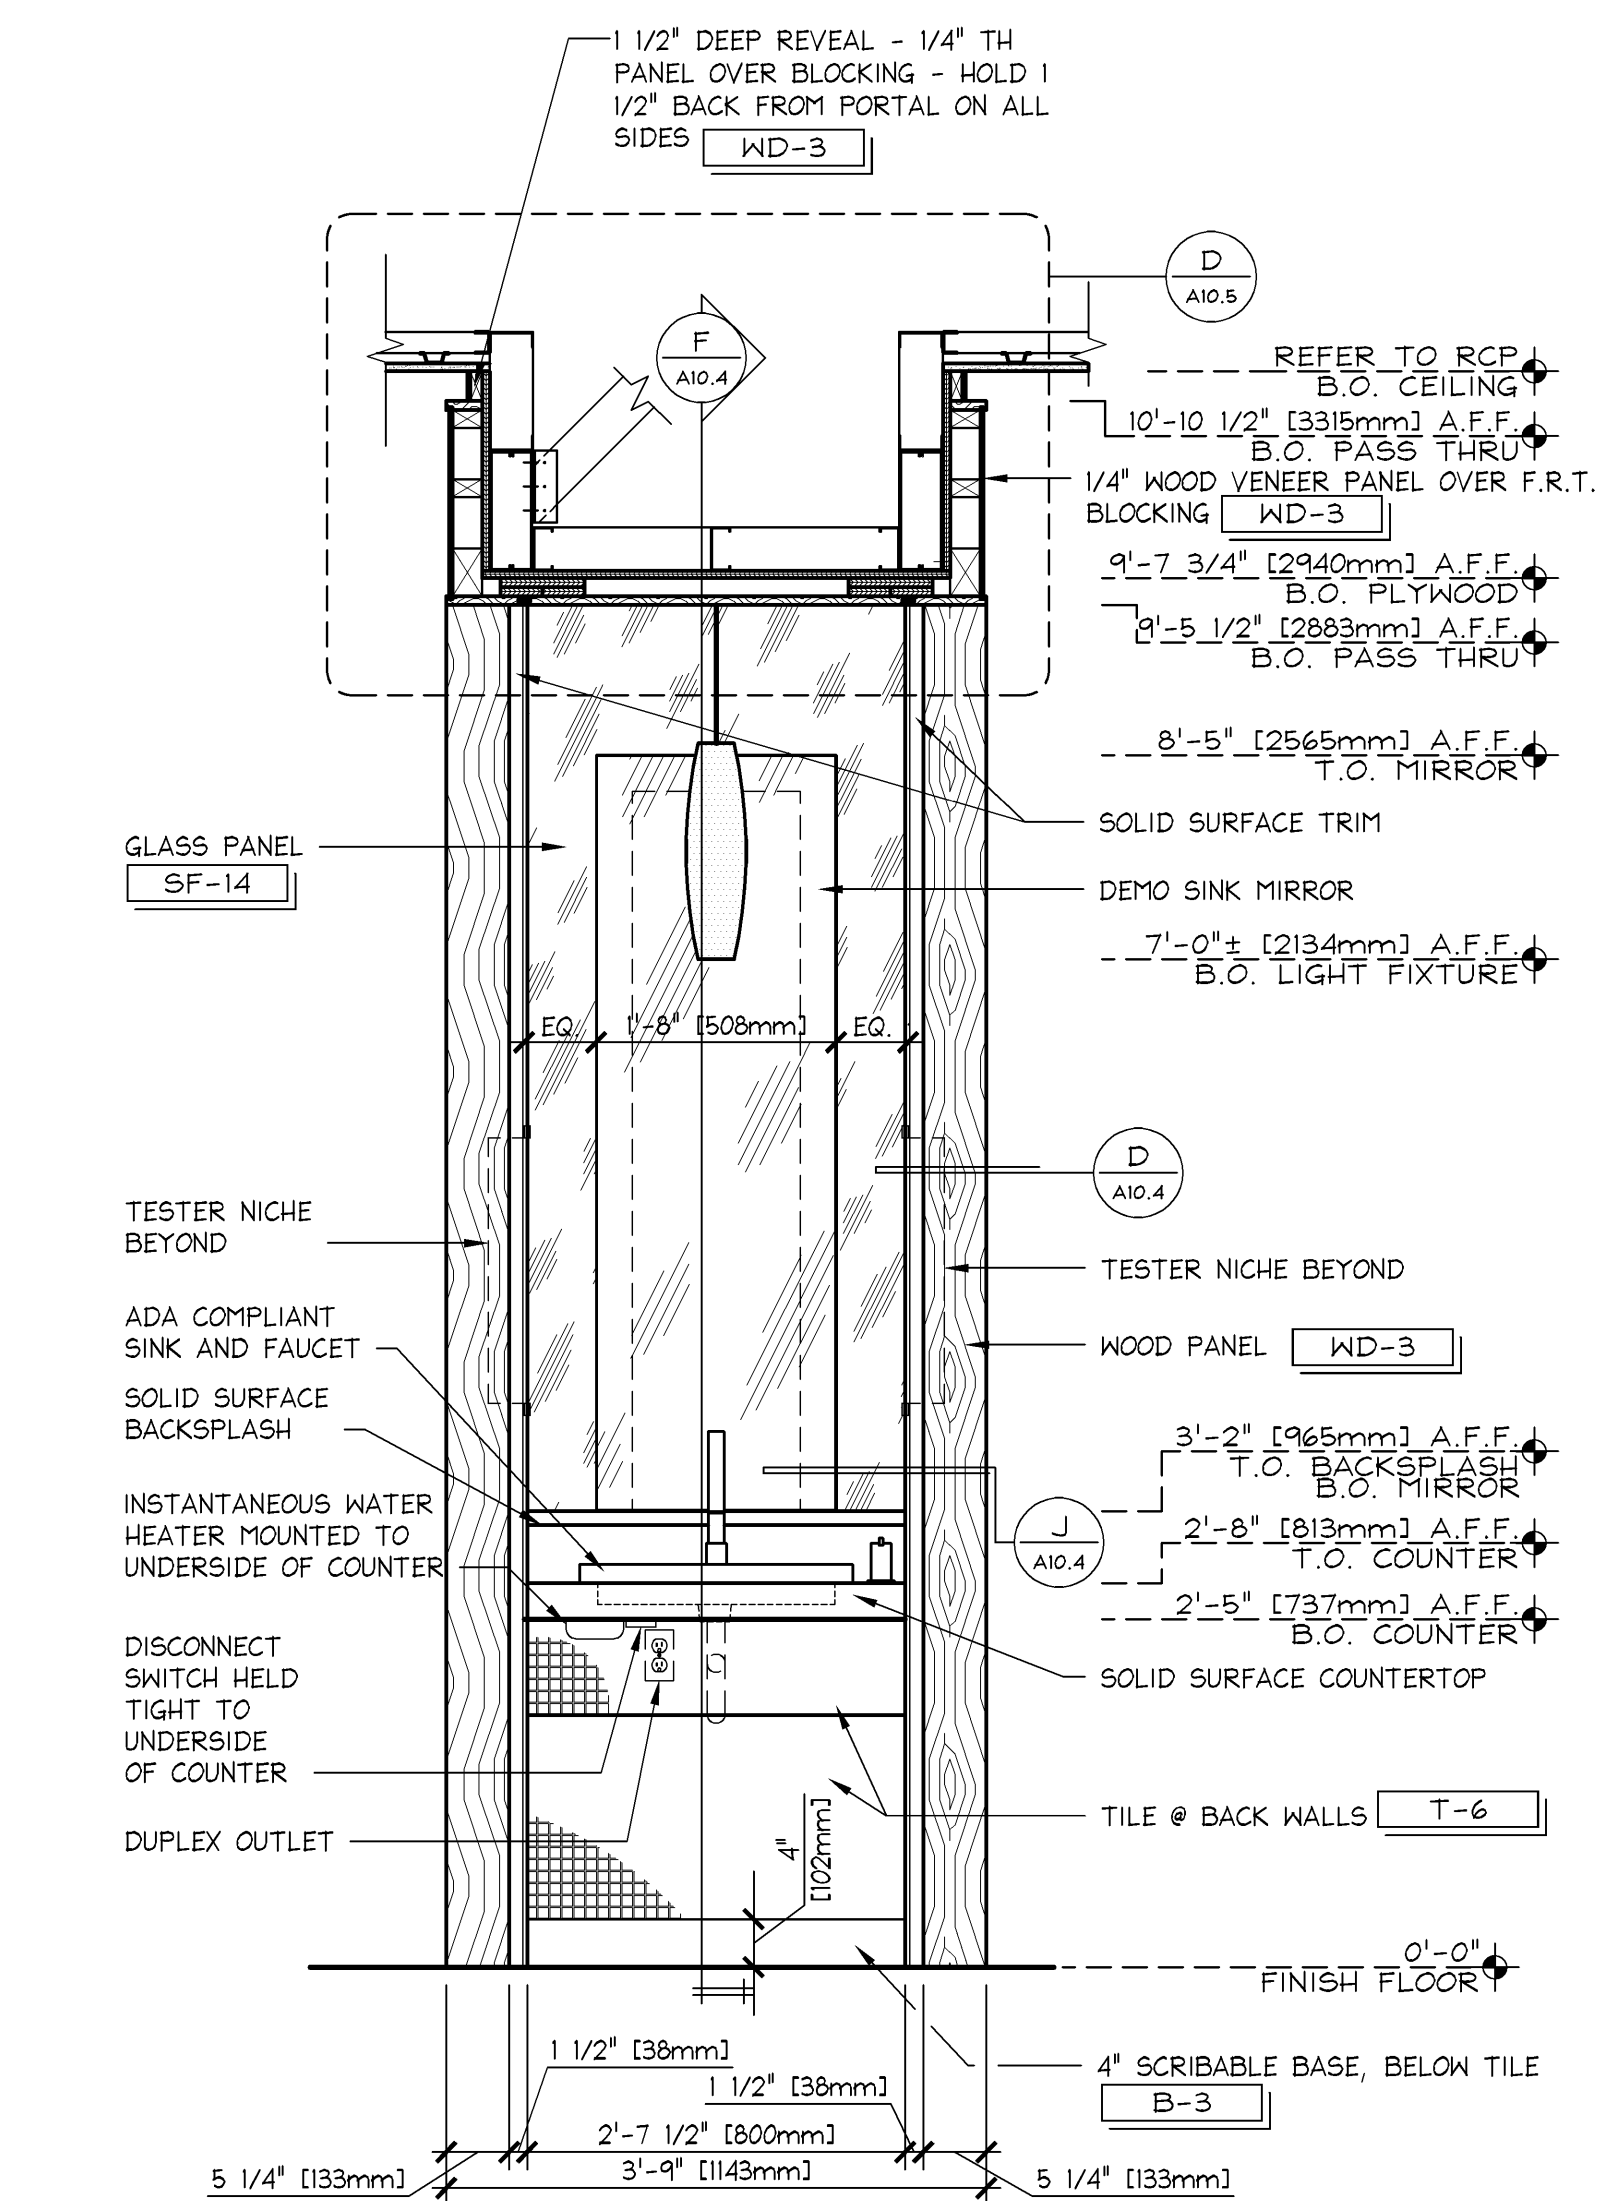

ELEVATION @ NARROW DEMO SINK

3/4" = 1'-0"
42E-A104-B01-ELEV
B
06.08.2012

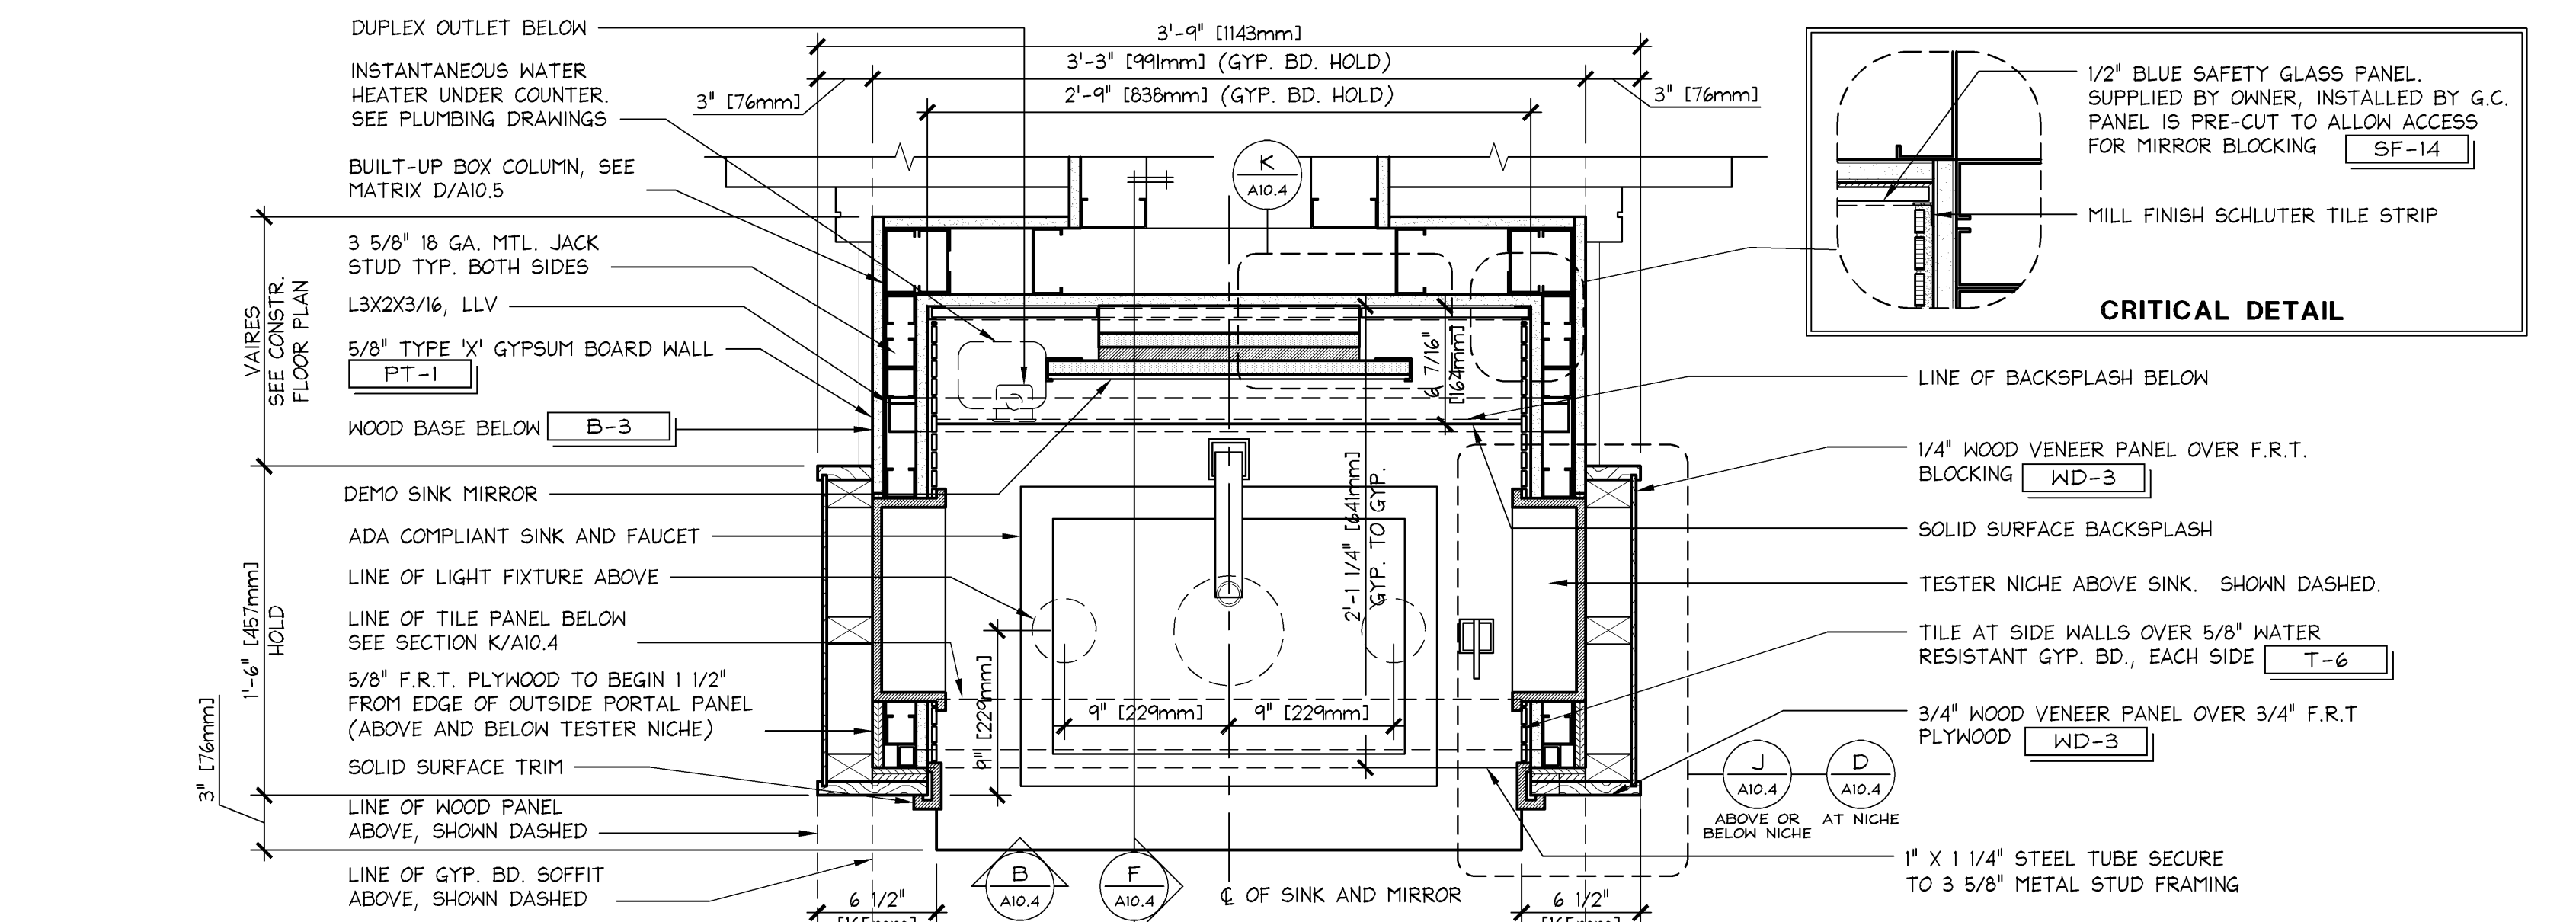

ENLARGED PLAN @ NARROW DEMO SINK

1 1/2" = 1'-0"
42D-A104-A01-DETL
A
4.18.2012