

CASHWRAP FILLER PANEL @ WALL

1 1/2" = 1'-0"
42D-A111-D01-DETL


S

SECTION @ BACKWRAP

1 1/2" = 1'-0"
42S-A111-S01-SECT

M



NOTE:
AT BACKWRAP INSTALLATION ONLY, SF-2 IS INSTALLED UPSIDE DOWN W/ TONGUE POINTING TOWARD CEILING.

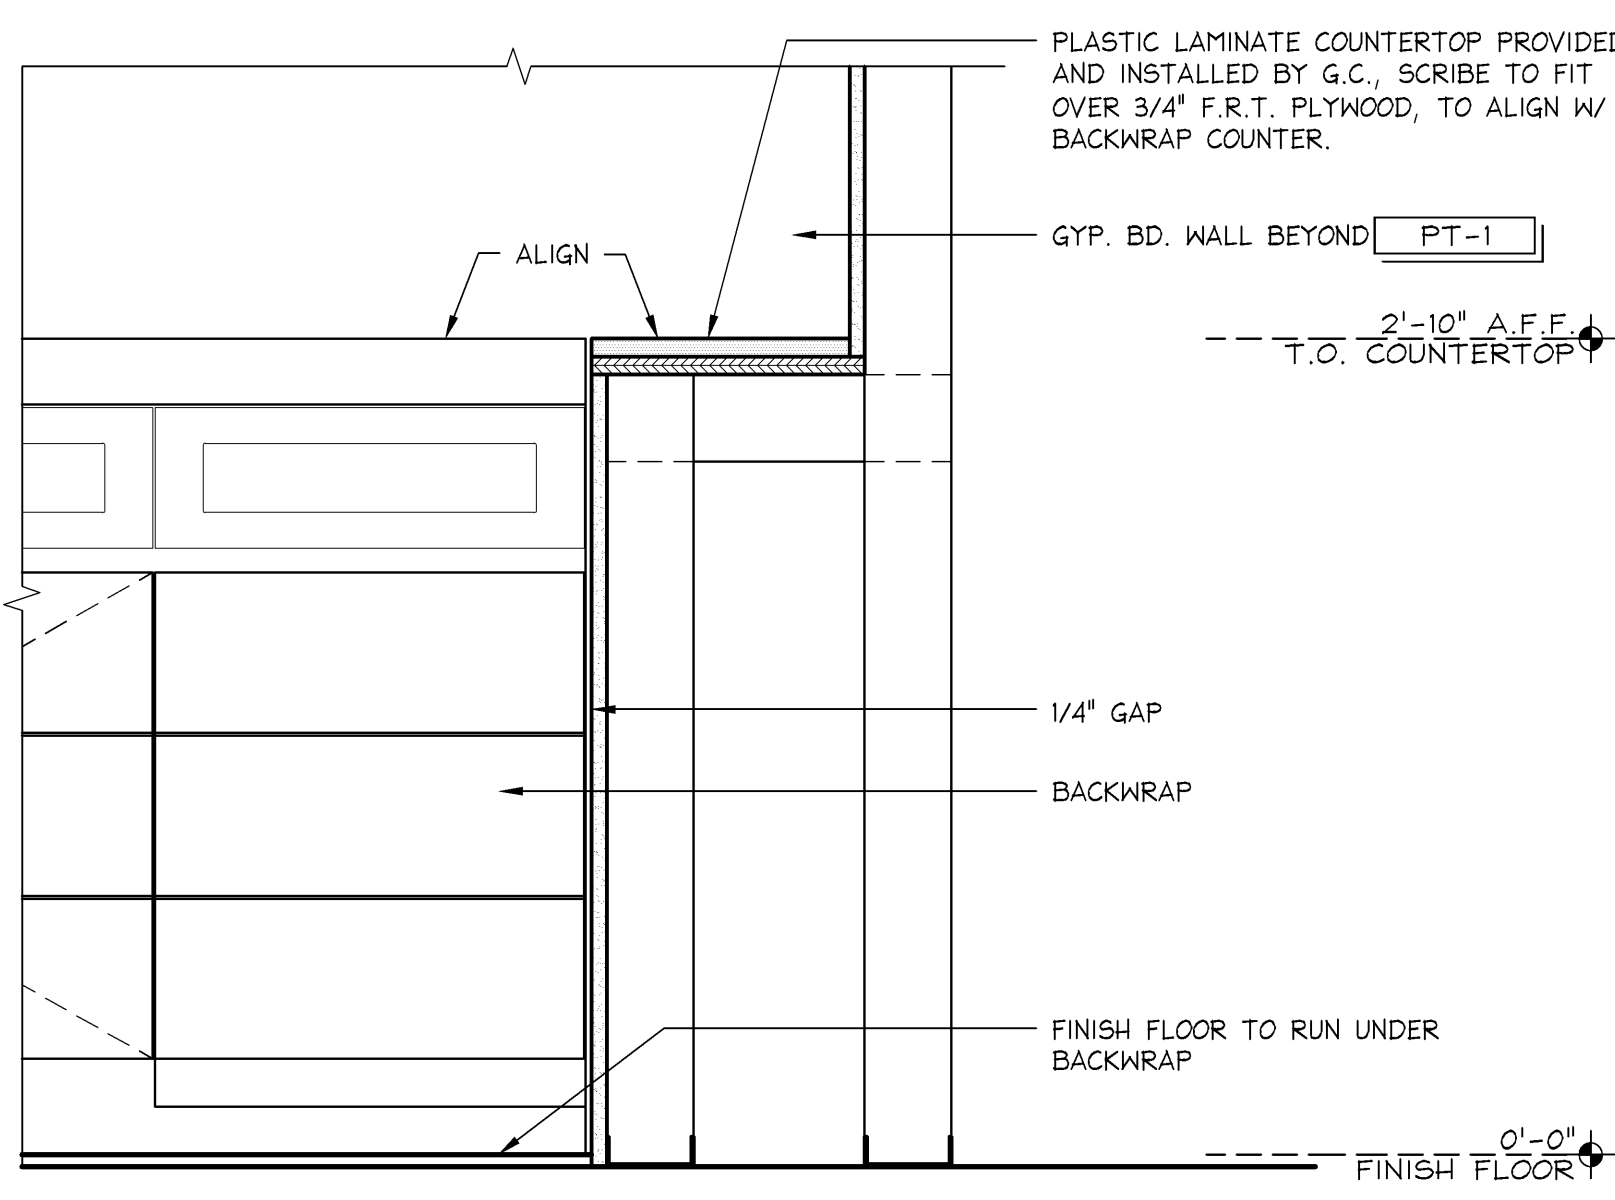

SOFFIT @ BACKWRAP

3" = 1'-0"
42S-A111-D11-SECT


D

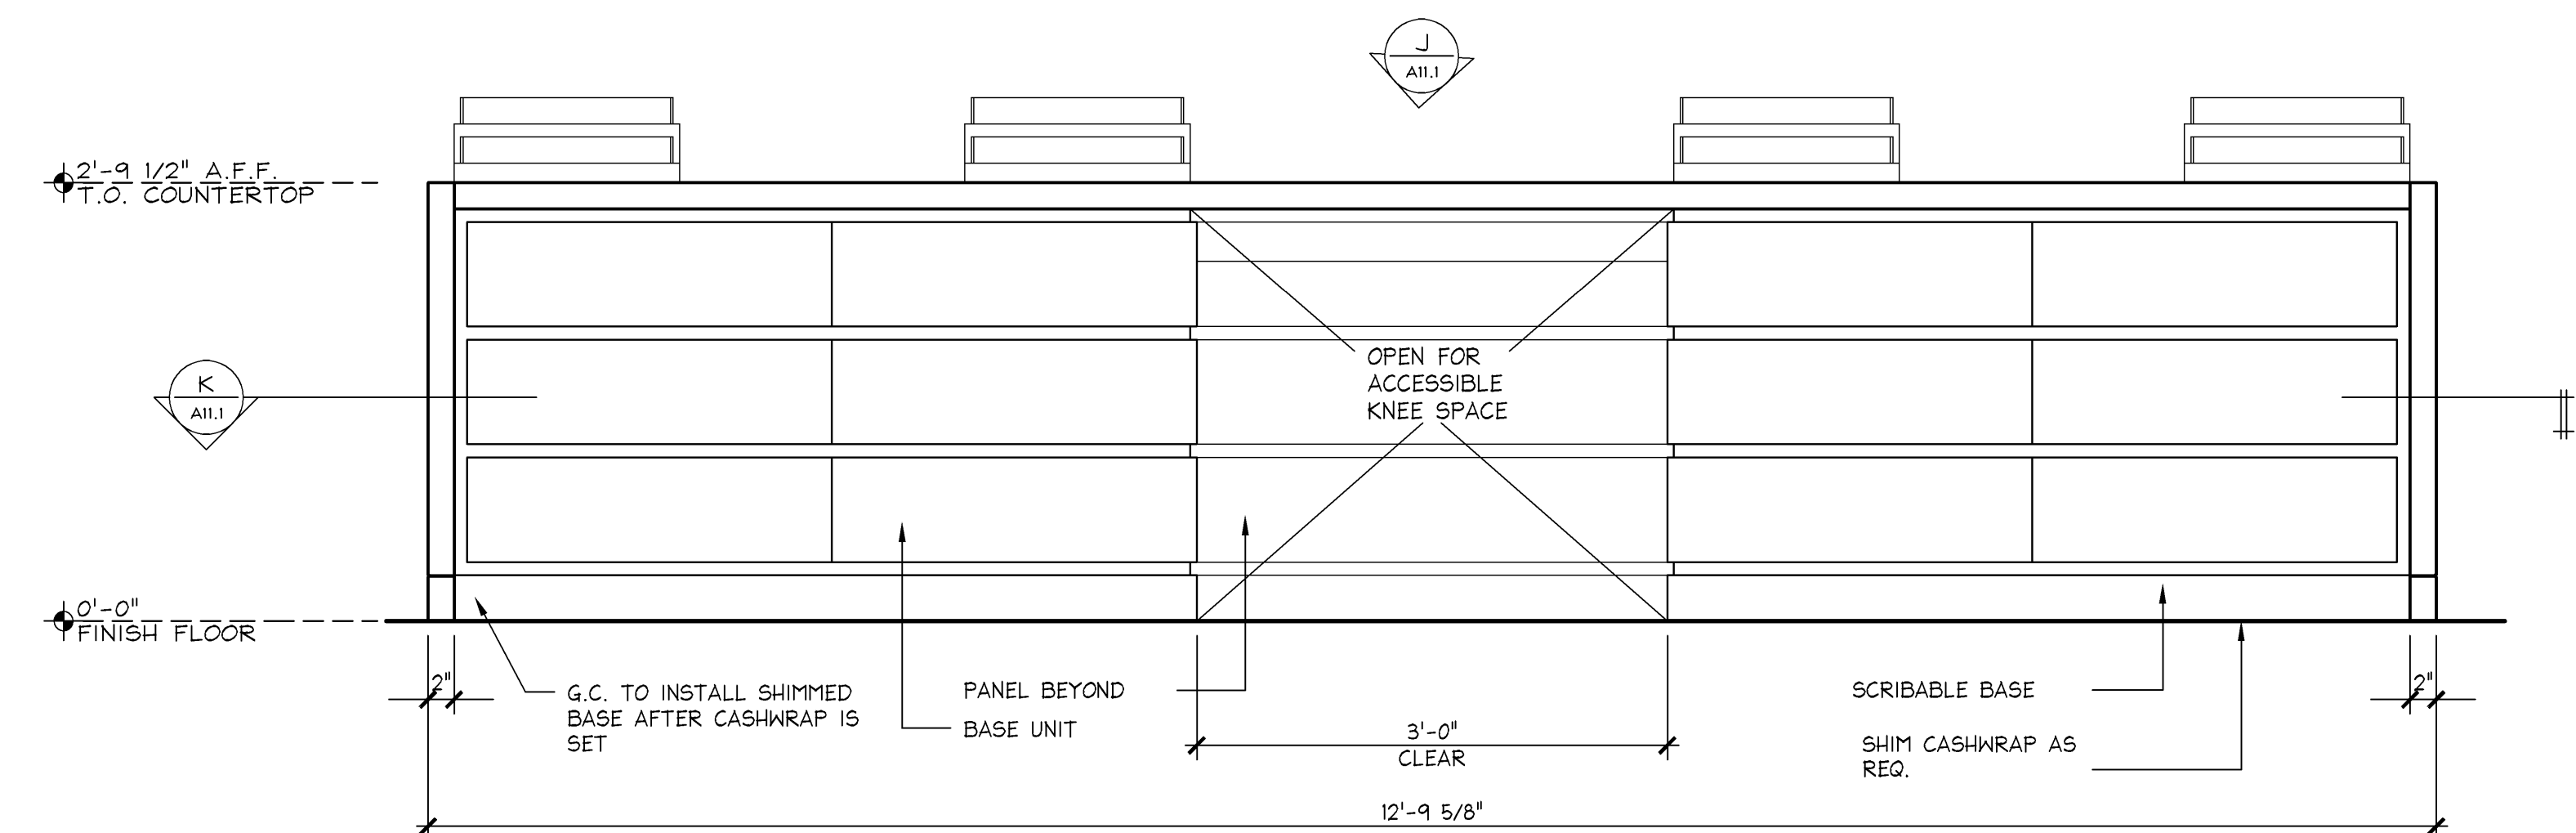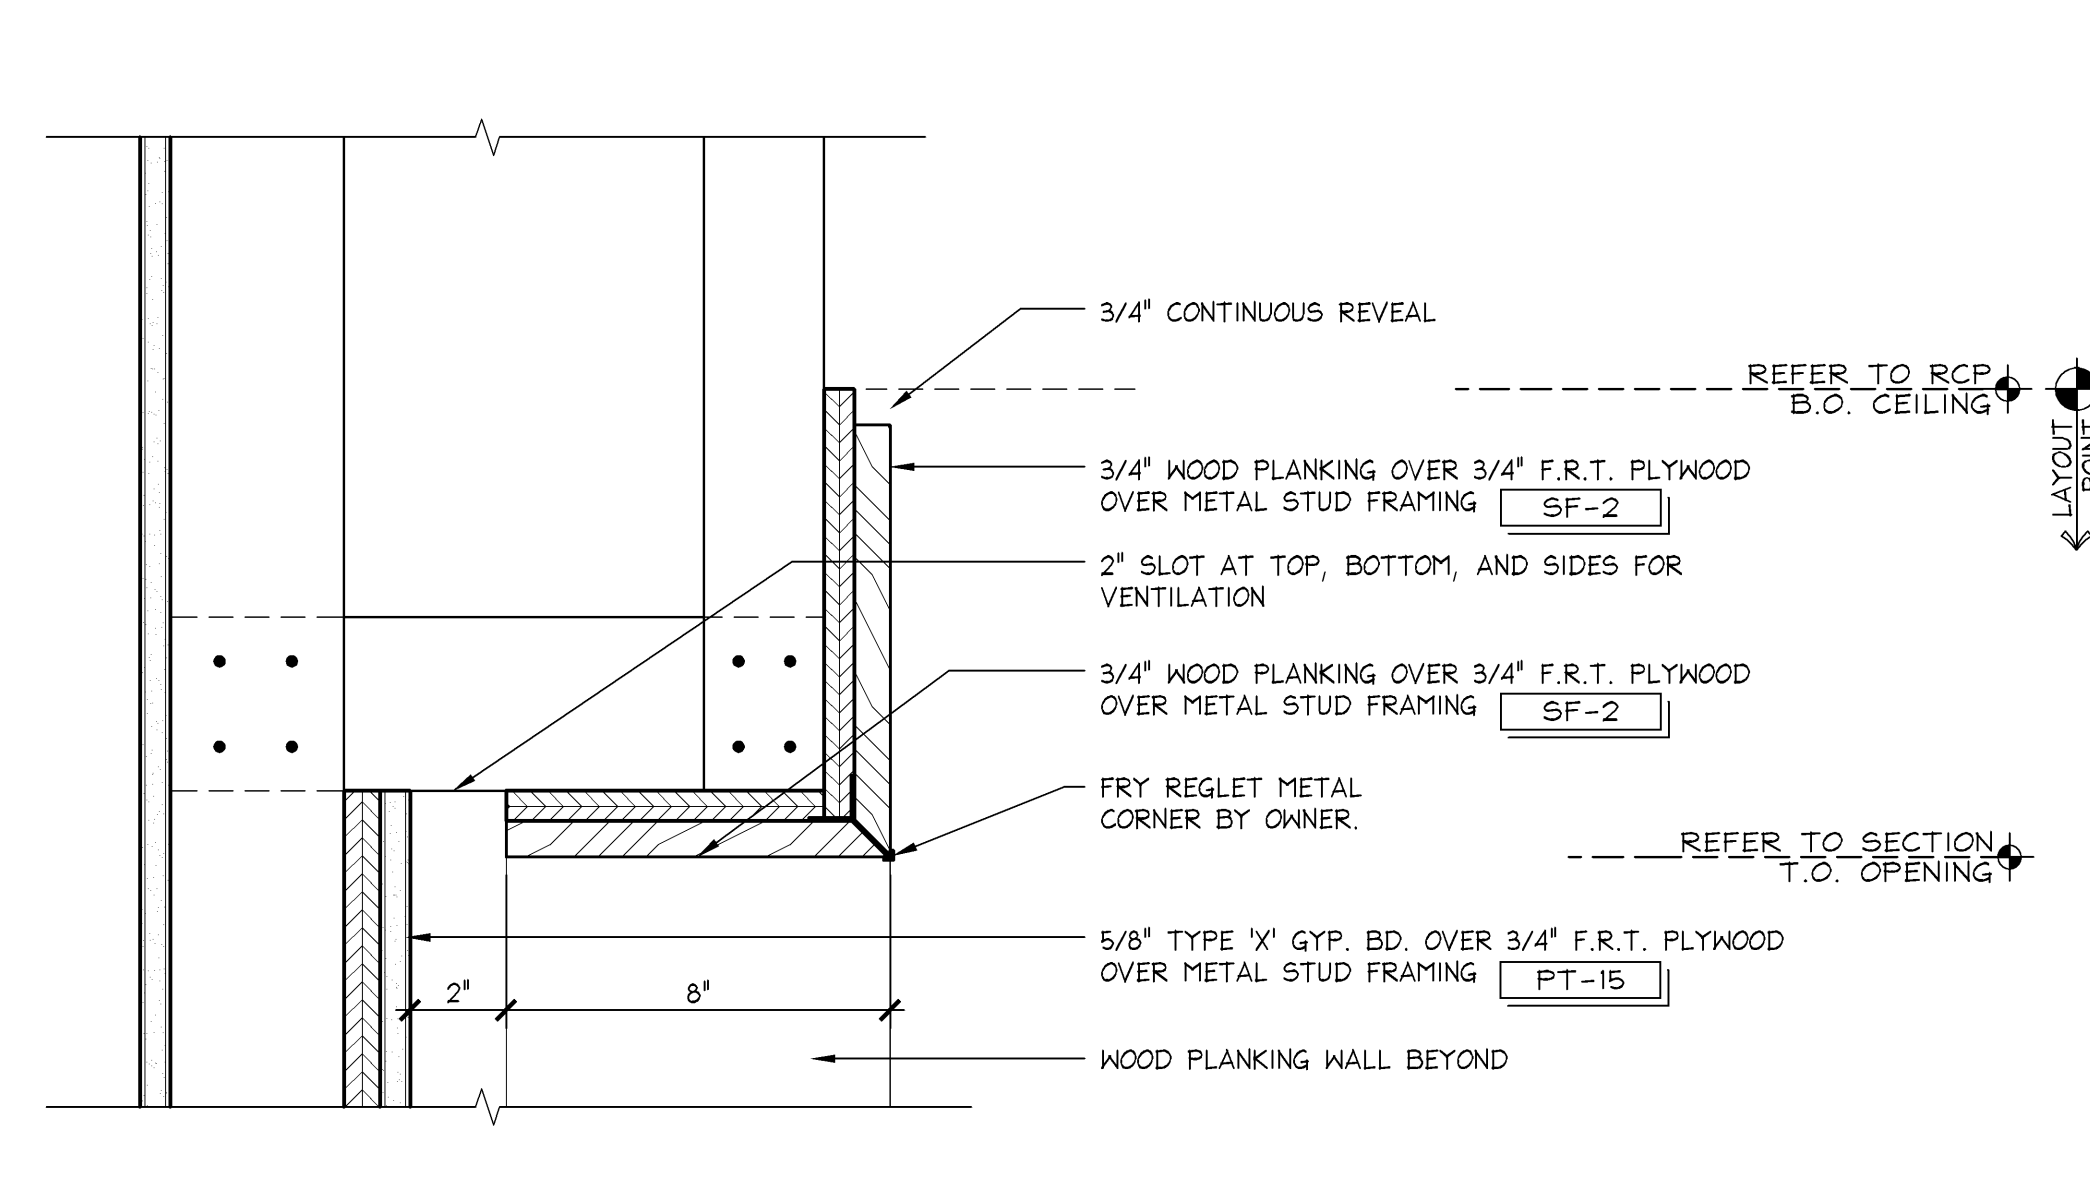

FRONT ELEVATION @ 4-REGISTER CONDENSED CASHWRAP (US-4C)

1" = 1'-0"
42S-A111-E06-ELEV


L

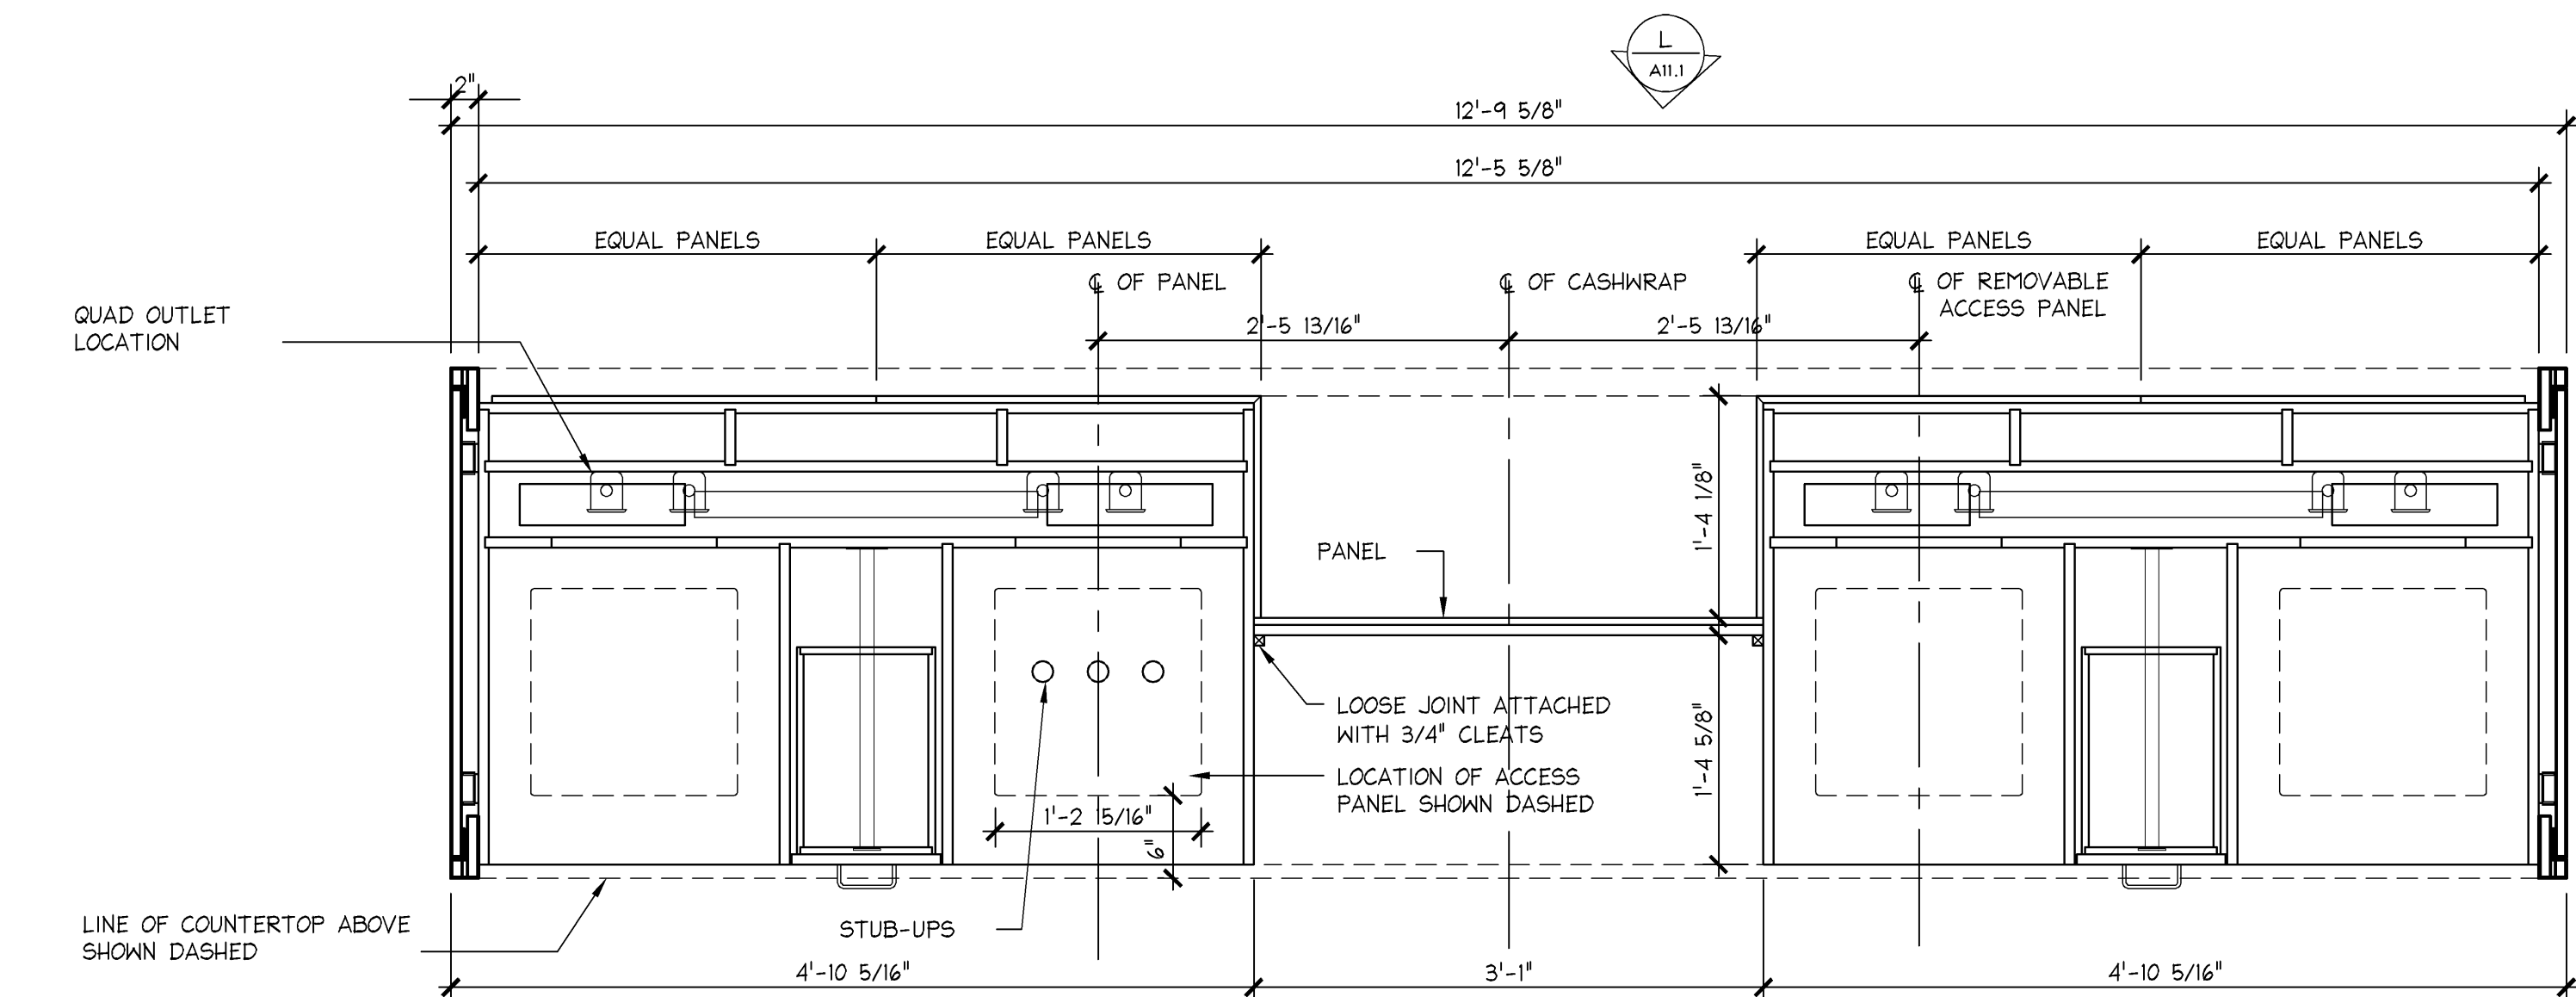

PLAN SECTION @ 4-REGISTER CONDENSED CASHWRAP (US-4C)

1" = 1'-0"
42S-A111-E06-SECT

K

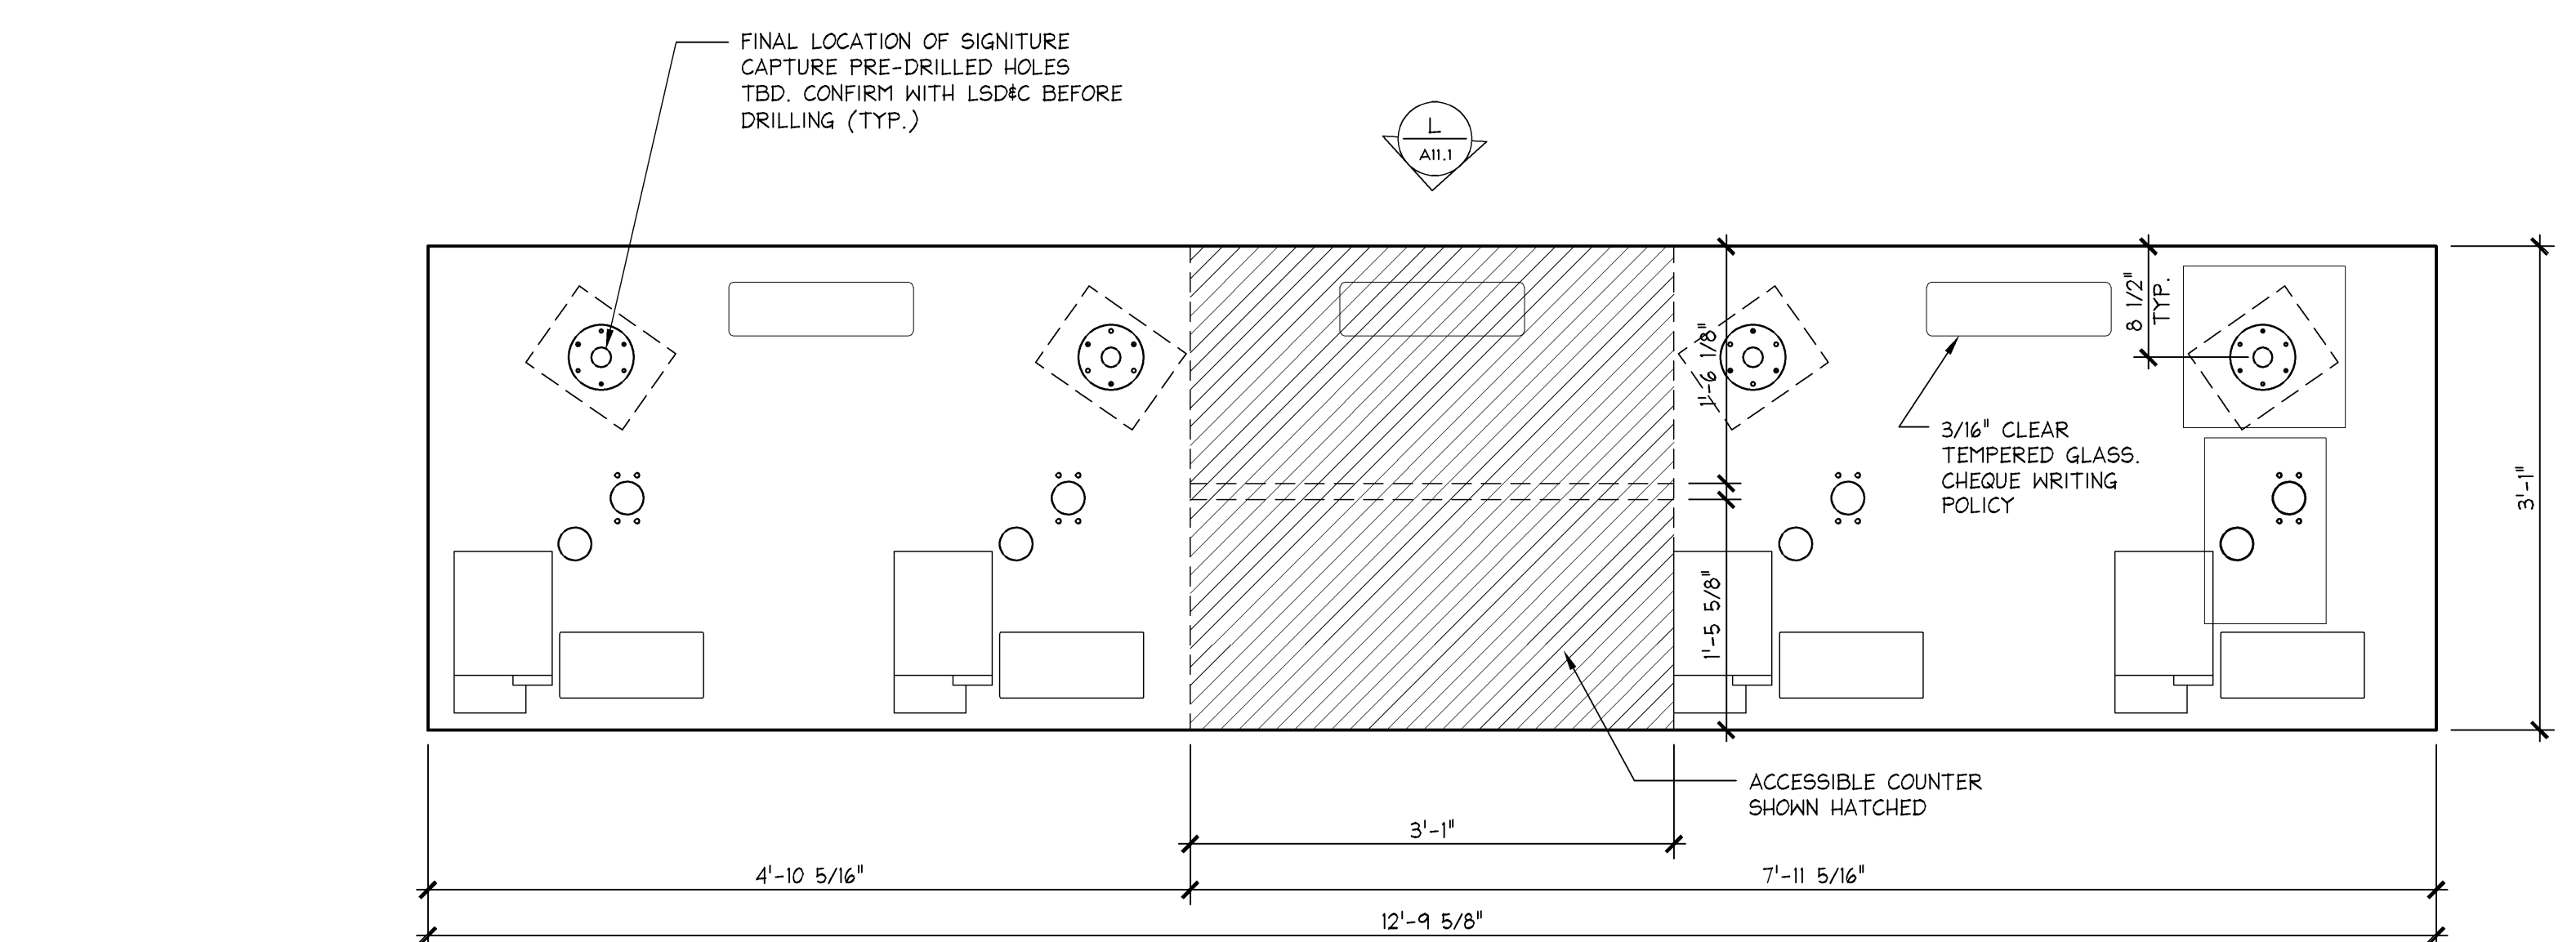

PLAN @ 4-REGISTER CONDENSED CASHWRAP (US-4C)


1" = 1'-0"
42P-A111-P04-PLAN

J

SECTION @ BACKWRAP

1 1/2" = 1'-0"
42S-A111-F03-SECT

F

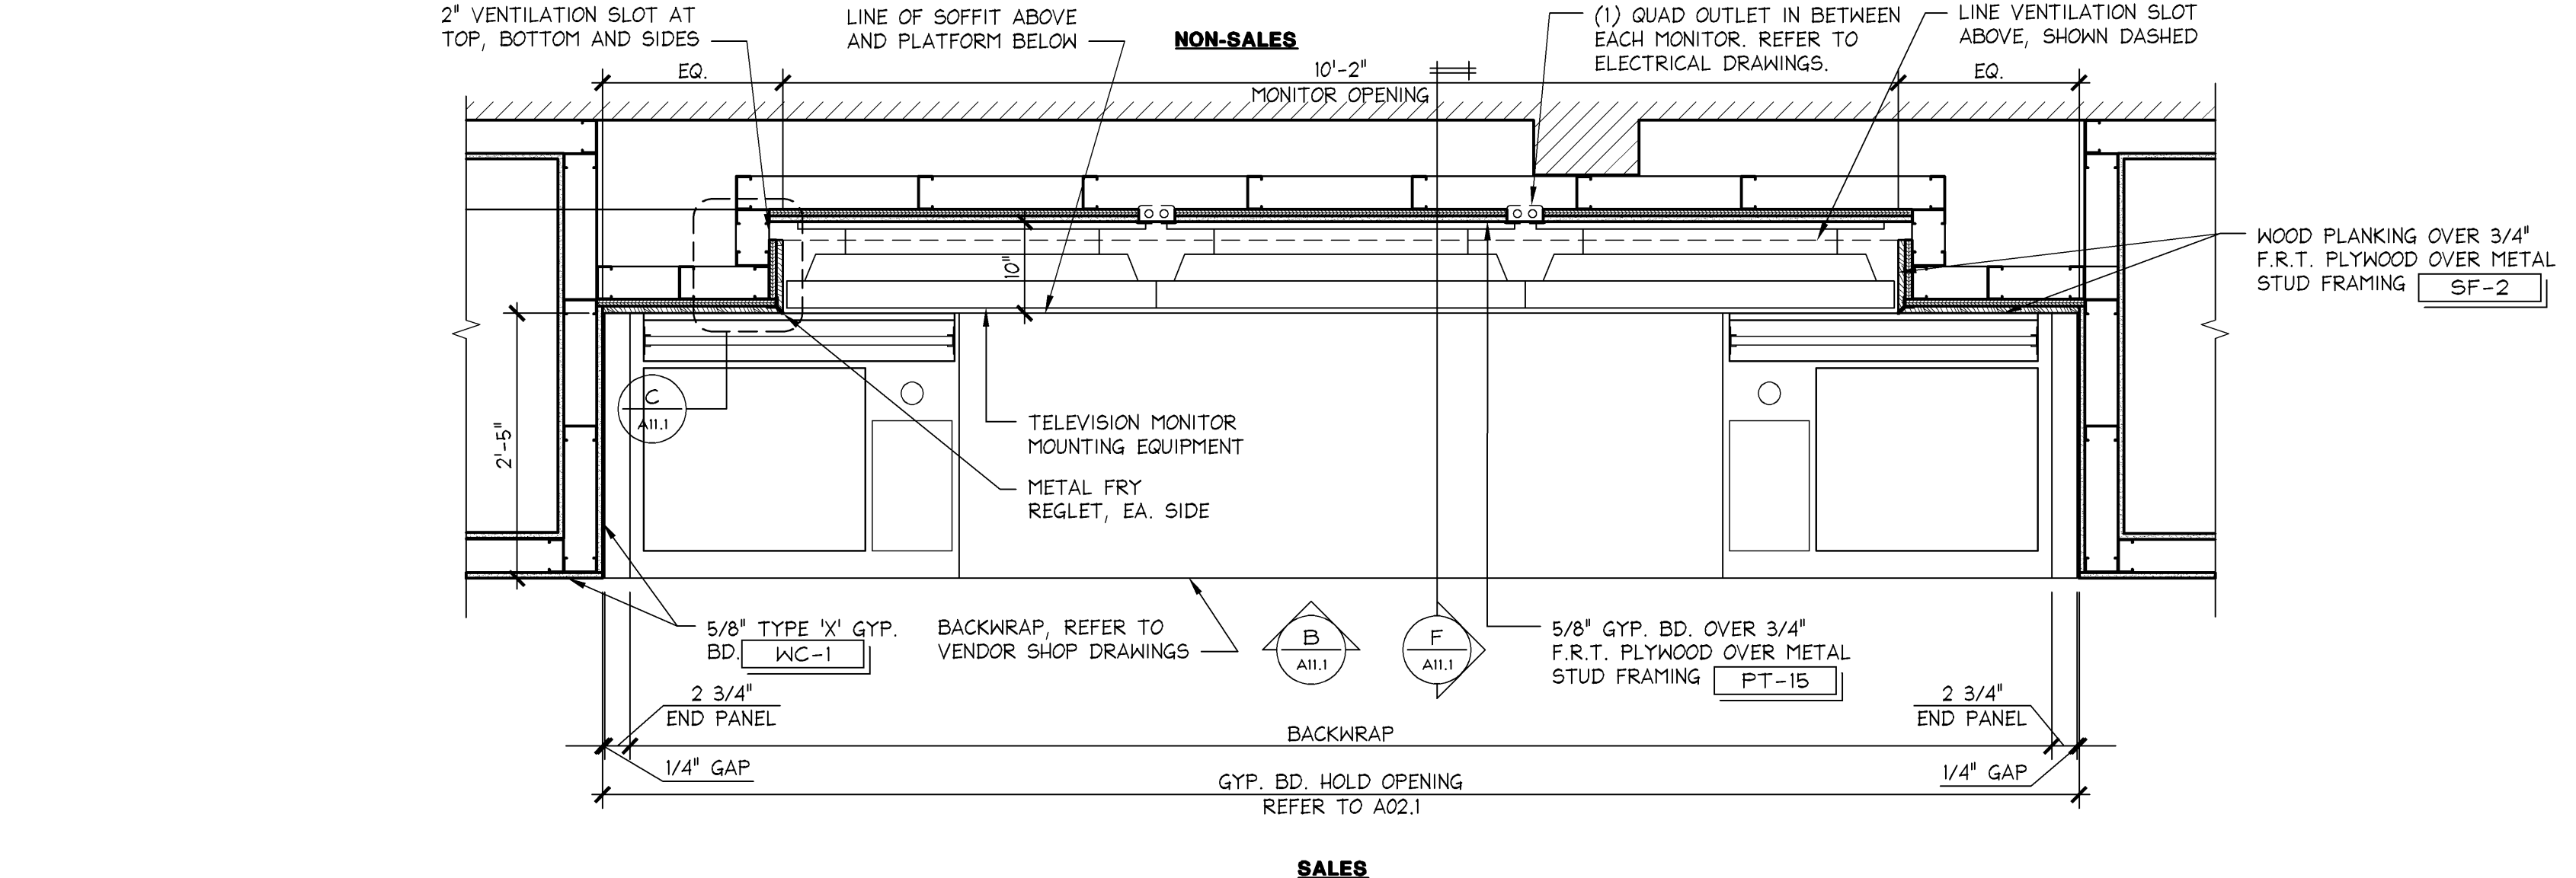

ENLARGED PLAN @ VIDEO MONITOR BACKWRAP

3/8" = 1'-0"
42E-A111-B04-ELEV

B

DETAIL @ CORNER (PLANKING)

6" = 1'-0"
42D-A086-C01-DETL

C

