


- ALL COMMENTS: G.C. TO COMPLY:
- FLOOR TRANSITIONS MUST BE FLUSH. VINYL OR RUBBER REDUCER STRIPS NOT PERMITTED IN CUSTOMER AREAS. MAY USE METAL TERRAZZO STRIPS.
 - MATCH MALL TILE TO CENTER OF STOREFRONT CLOSURE.

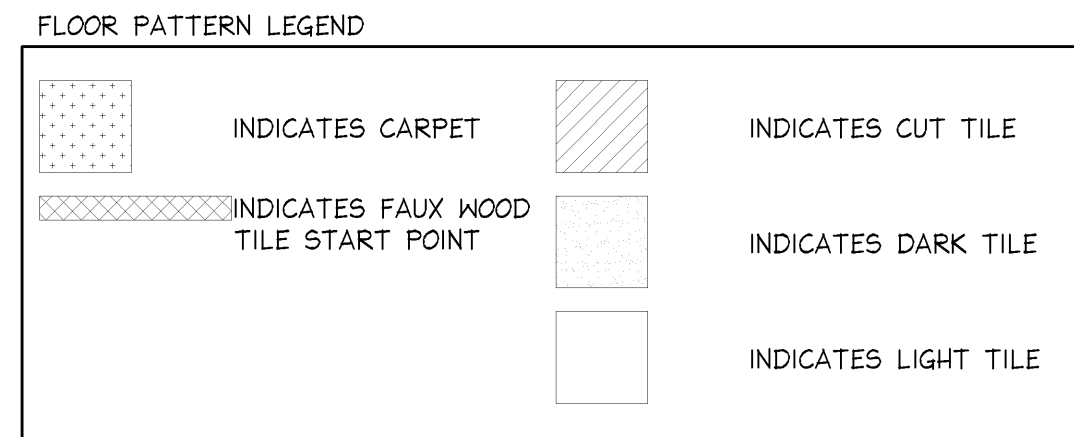

VSL FITTING ROOM/VESTIBULE SCHEDULE						
TYPE	WALL ABOVE CHAIR RAIL	WALL BELOW CHAIR RAIL	TRIM/BASE/DOOR CASE	DOOR LEAF FITTING	DOOR LEAF SIDE/ALCOVE SIDE	FLOORING
A	WC-61 (1)	WC-61 (1)	P-57	* P-57	* P-43	FC-58
B	WC-66	WC-66	P-43	* P-43	* P-43	FC-58
C	WC-67 (1)	WC-68	P-43	* P-43	* P-43	FC-58
D	WC-69	WC-69	P-57	* P-57	* P-43	FC-58
FR ALCOVE	WC-60	N/A	P-43	N/A	* P-43	FC-58
MAIN VESTIBULE	WC-64	WC-64	P-43	N/A	* P-43	FC-58
SECONDARY VESTIBULE	WC-65	N/A	P-43	N/A	* P-43	FC-58
BEAUTY VESTIBULE	WC-73	N/A	P-58	N/A	* P-58	FC-54
PINK VESTIBULE	WC-29	WC-29	P-29	N/A	* P-29	FC-47

* FITTING ROOM DOOR LEAVES ARE PRE-FINISHED ON BOTH SIDES, NON-SALES ACCESS DOORS ARE G.C. PAINTED.

GENERAL

- GC TO INFILL MALL FLOORING FROM LEASELINE TO FACE OF STOREFRONT AS REQUIRED. VERIFY AMOUNT IN FIELD.
- GC TO INSTALL LANDLORD APPROVED WATERPROOF MEMBRANE UNDER FLOOR FINISH. MEMBRANE TO CONTINUE MIN. 6" UP ADJOINING WALLS.
- FLOOR FINISH TO CONTINUE UNDERNEATH CASHWRAP AND BACKWRAP FIXTURES.
- WHERE DISSIMILAR FLOOR FINISHES OR PATTERNS MEET, THEY SHALL TERMINATE AT THE FACE OF PLINTH; NOT AT FACE OF GYP. BD.
- WALKOFF MAT, G.C. TO PAINT SLID BLACK BENEATH PRIOR TO INSTALLATION.
- ANTI FATIGUE MAT PLACED ON TOP OF FLOOR FINISH.
- FLOORING TO RUN IN DIRECTION INDICATED IN PLAN. GC TO INSTALL VAPOR BARRIER AT ALL LOCATIONS. REFER TO SPECIFICATIONS SECTION 096429 FOR INSTALLATION INSTRUCTIONS.
- FRP MAINSCOT TO ONLY BE INSTALLED AT EXPOSED WALLS. DO NOT INSTALL BEHIND PERMANENT FIXTURES (I.E. SHELVING, LOCKERS, ELECTRICAL PANELS, ETC.).
- SLATWALL IS APPLIED AT THIS WALL. GC DOES NOT NEED TO PROVIDE PAINT OR FRP HERE. SEE A13.02 FOR EXTENT.
- ROTATE CARPET TILES ONE QUARTER TURN FROM ADJACENT TILE.
- SEE DETAIL D/A11.05 FOR WALLCOVERING ORIENTATION.

PINK

- PINK HEX TILE ENTRY FLOORING, CENTER PATTERN ON PORTAL OPENING WITH A HALF TILE ON LEASE LINE.
- NOT USED
- NOT USED
- NOT USED
- NOT USED
- NOT USED

VSS

- TARGET INDICATES THE START POINT OF TILE PATTERN BASED ON CENTER OF A FULL TILE OR CENTER OF A GROUT JOINT. G.C. TO ENSURE ALIGNMENT OF GROUT JOINTS FOR TILES BETWEEN ROOMS AND TRANSITIONS AS SHOWN AND WHEN FEASIBLE, UNLESS OTHERWISE NOTED.
- GROUT JOINTS AT ROOMS TO EITHER SIDE OF THE GRAND MALL SHALL MATCH WITH THE JOINTS IN THE GRAND MALL. THE JOINTS AT THE TRANSITION MAY NOT ALIGN.
- FLOORING PATTERN TO START AT CENTER OF TRANSITION ENSURING THAT PLANKS AT EDGES ARE GREATER THAN 1/2 OF A SINGLE PLANK.
- SET TILES ENSURING IDENTICAL PATTERN IS NOT PLACED ADJACENT TO EACH OTHER. REFER TO MANUFACTURER INSTRUCTIONS FOR EXAMPLES.

REFER TO SHEET A00.03
FOR FINISH SCHEDULE


NOTE:

FOR PAINTING TRIM, BASE, AND PRIMED MDF PANELS IN THE BRA SALON, FITTING ROOM AREA, PUBLIC HALLWAYS/ VESTIBULES, AND PUBLIC TOILET ROOMS, THE GC SHALL CREATE A LIGHT BRUSH STROKE EFFECT. THIS SHALL MATCH EXACTLY THE BRUSH FINISH THAT IS PROVIDED BY THE VENDOR ON THE FITTING ROOM DOOR LEAVES.

NOTE:

(P-29 PAINT) FOR ALL PINK SALES AREA WALLS, WAINSCOT, TRIM, AND BASE PAINTING REFER TO SPECIFICATIONS SECTION 099000 SUBSECTION P FOR SPECIAL INSTRUCTIONS TO ACHIEVE THE REQUIRED FINISH

FLOOR AND WALL FINISH PLAN KEYNOTES

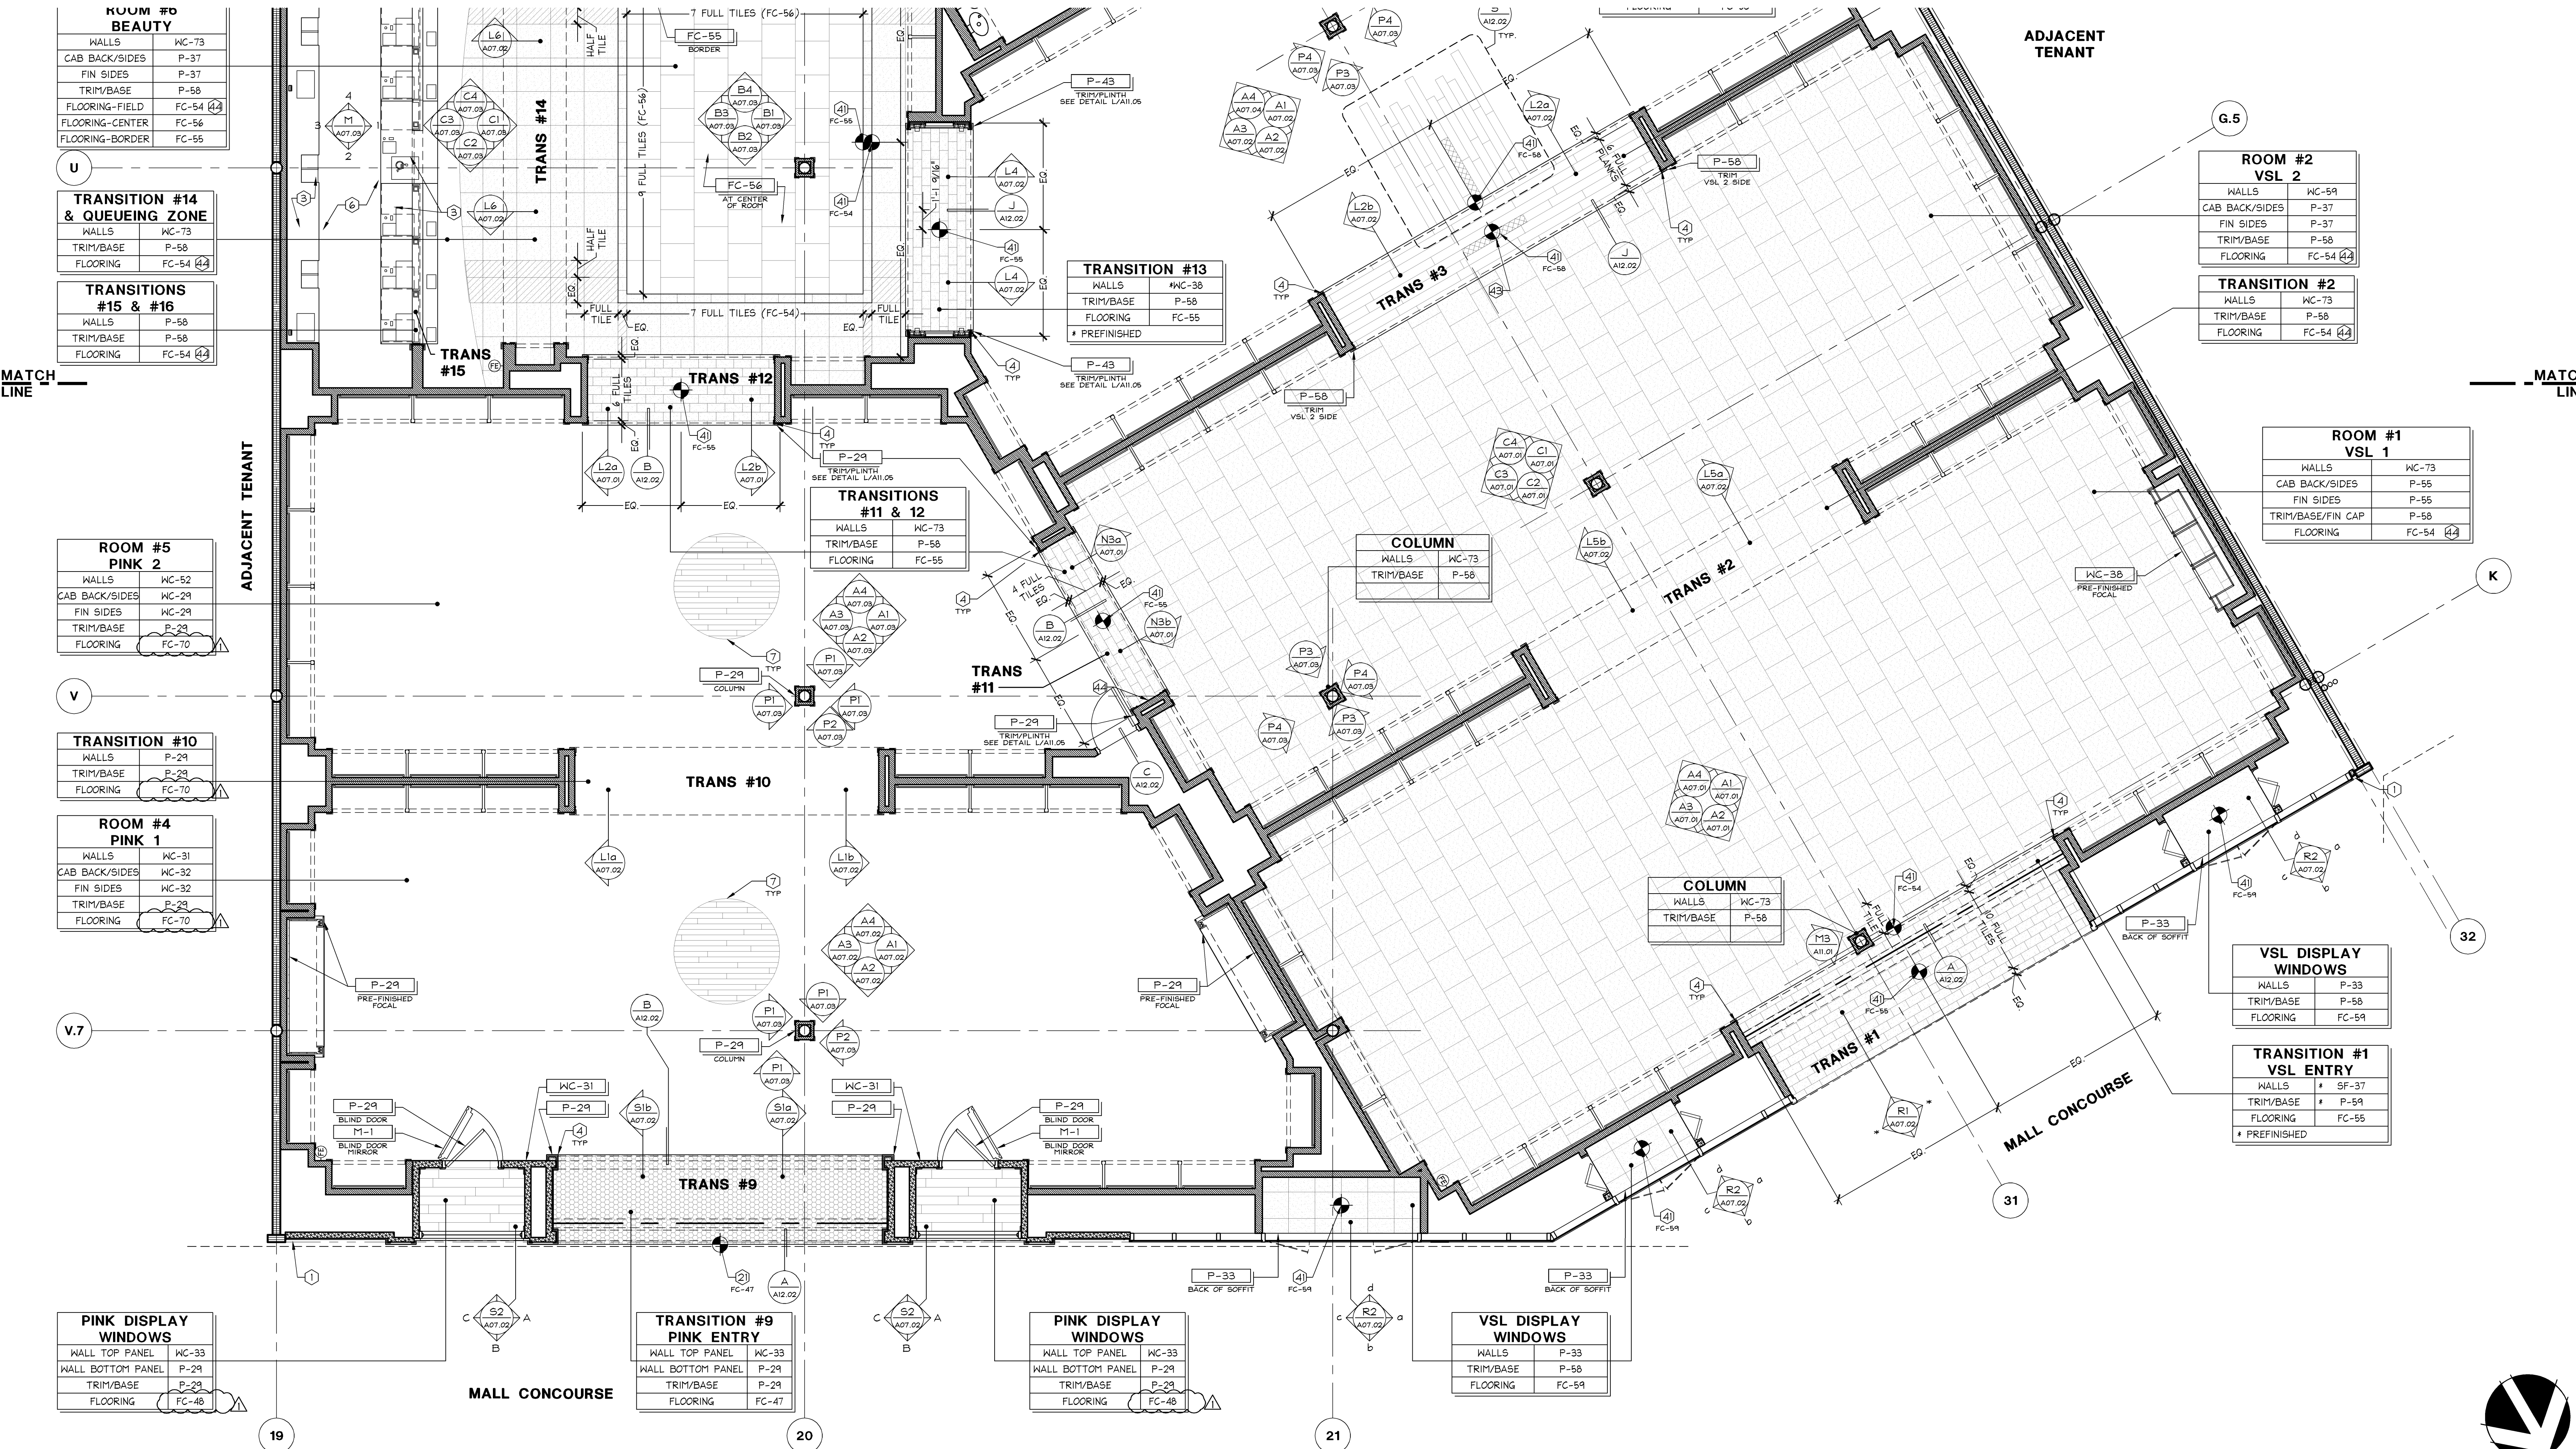

FLOOR AND WALL FINISH PLAN

1/4" = 1'-0"