




MAIN VESTIBULE 2 ELEVATIONS

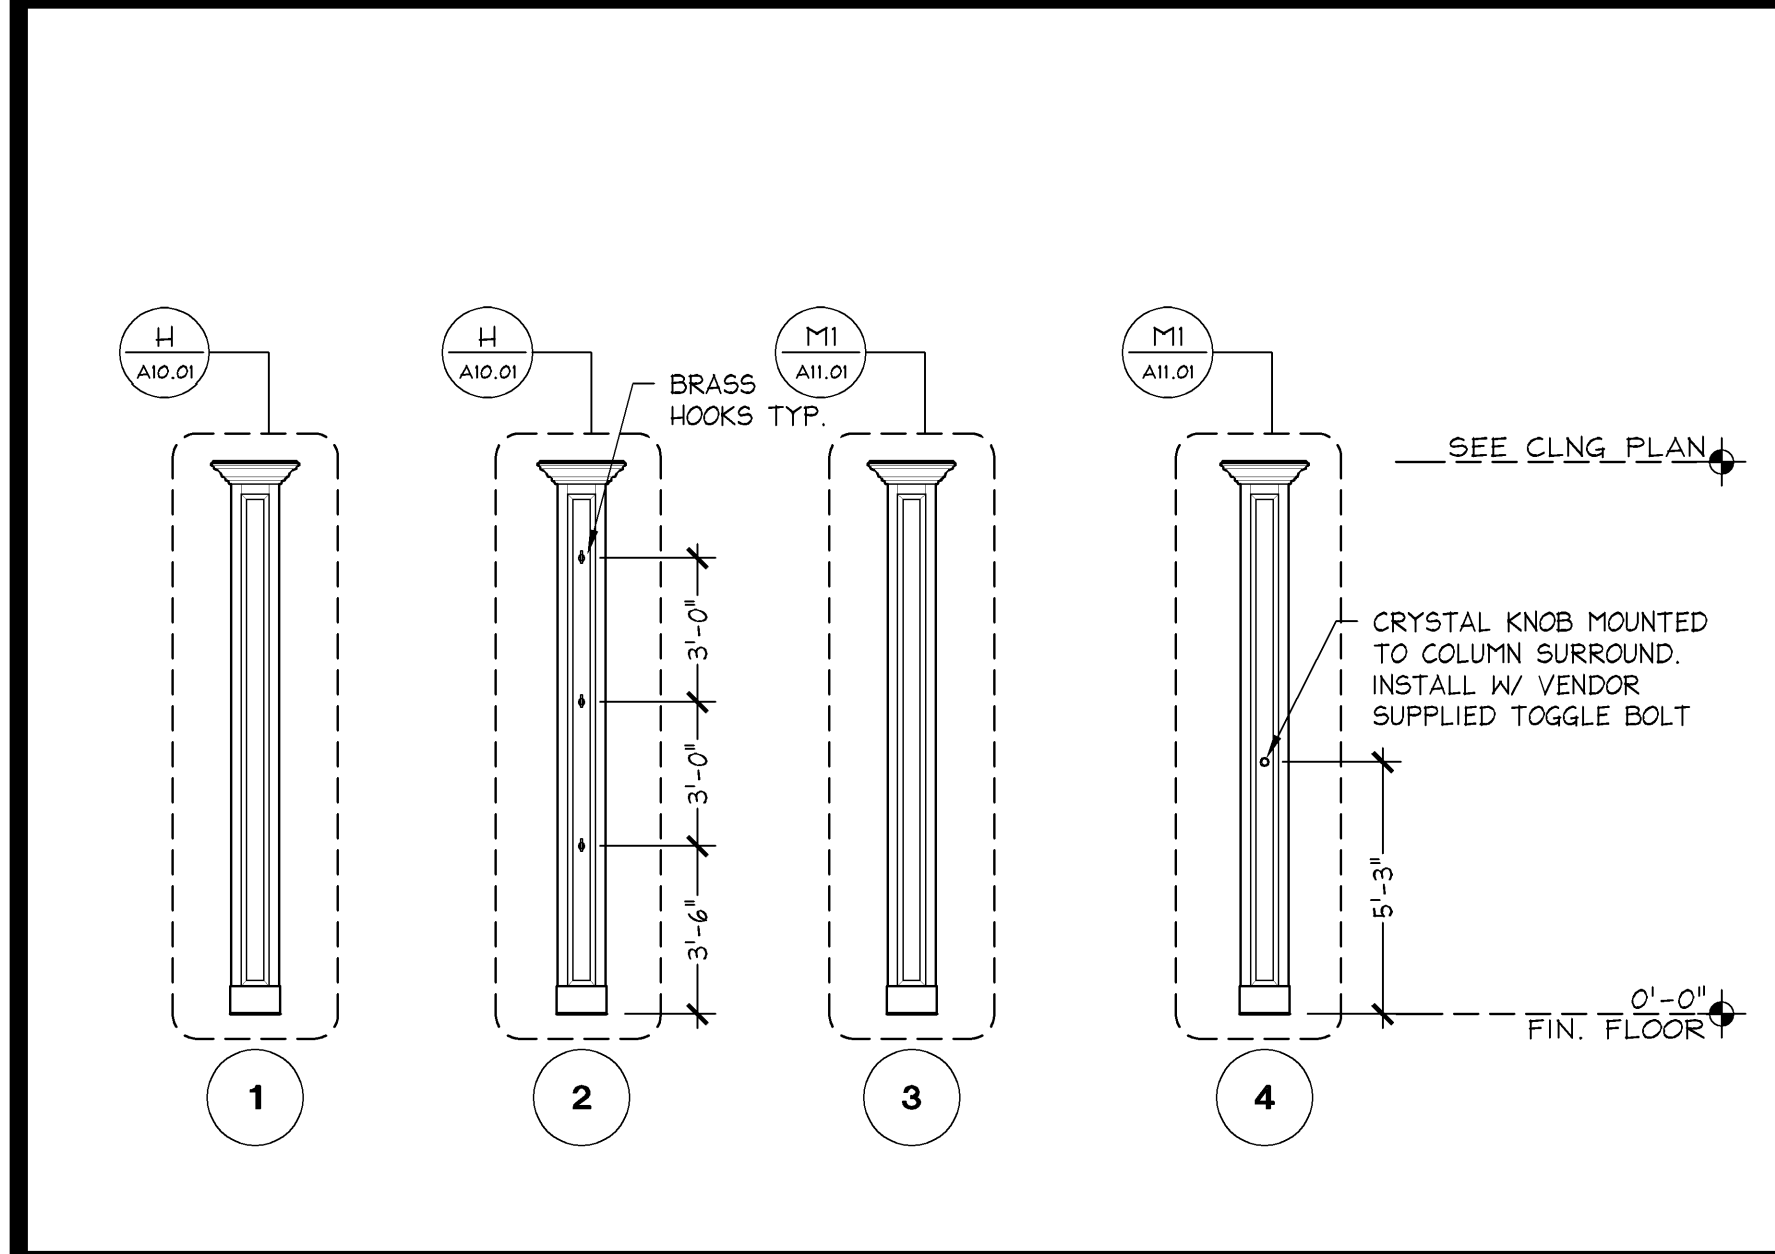


COLUMN ELEVATIONS

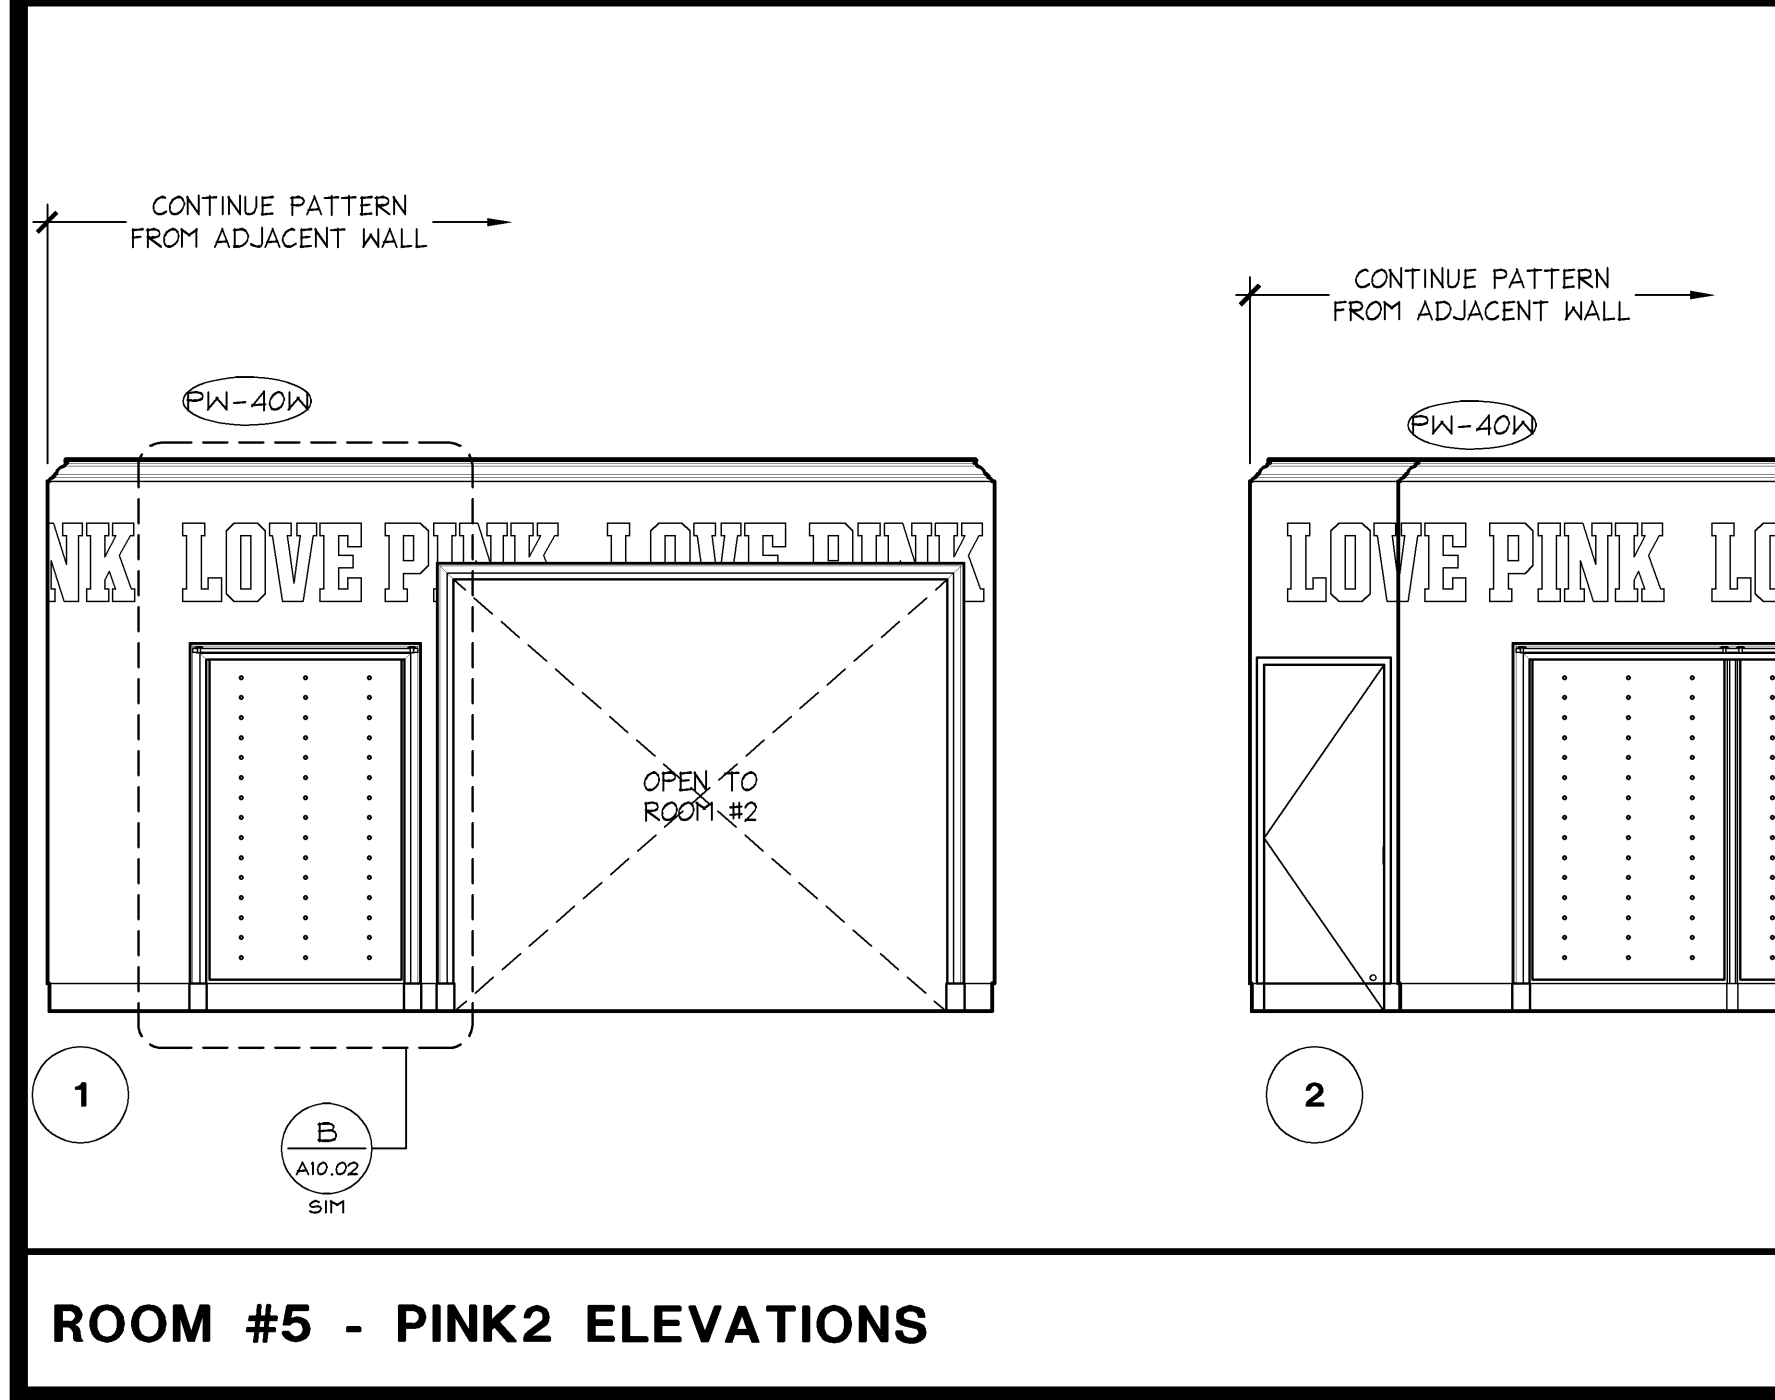


ROOM #5 - PINK2 ELEVATIONS

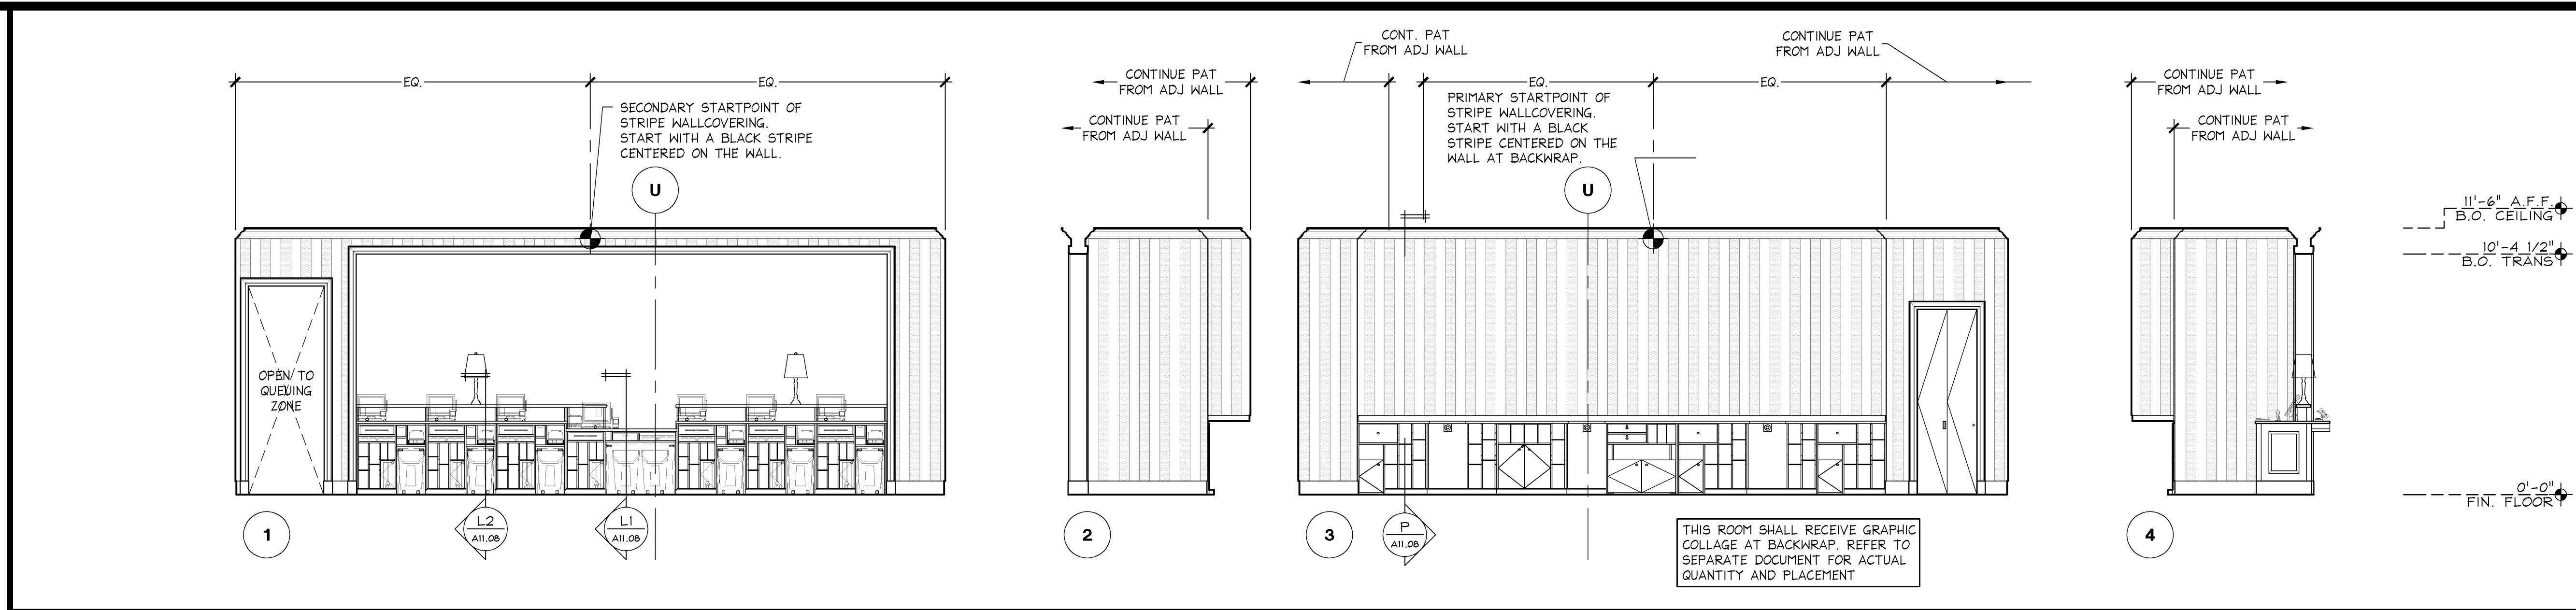


CASHWRAP ROOM ELEVATIONS

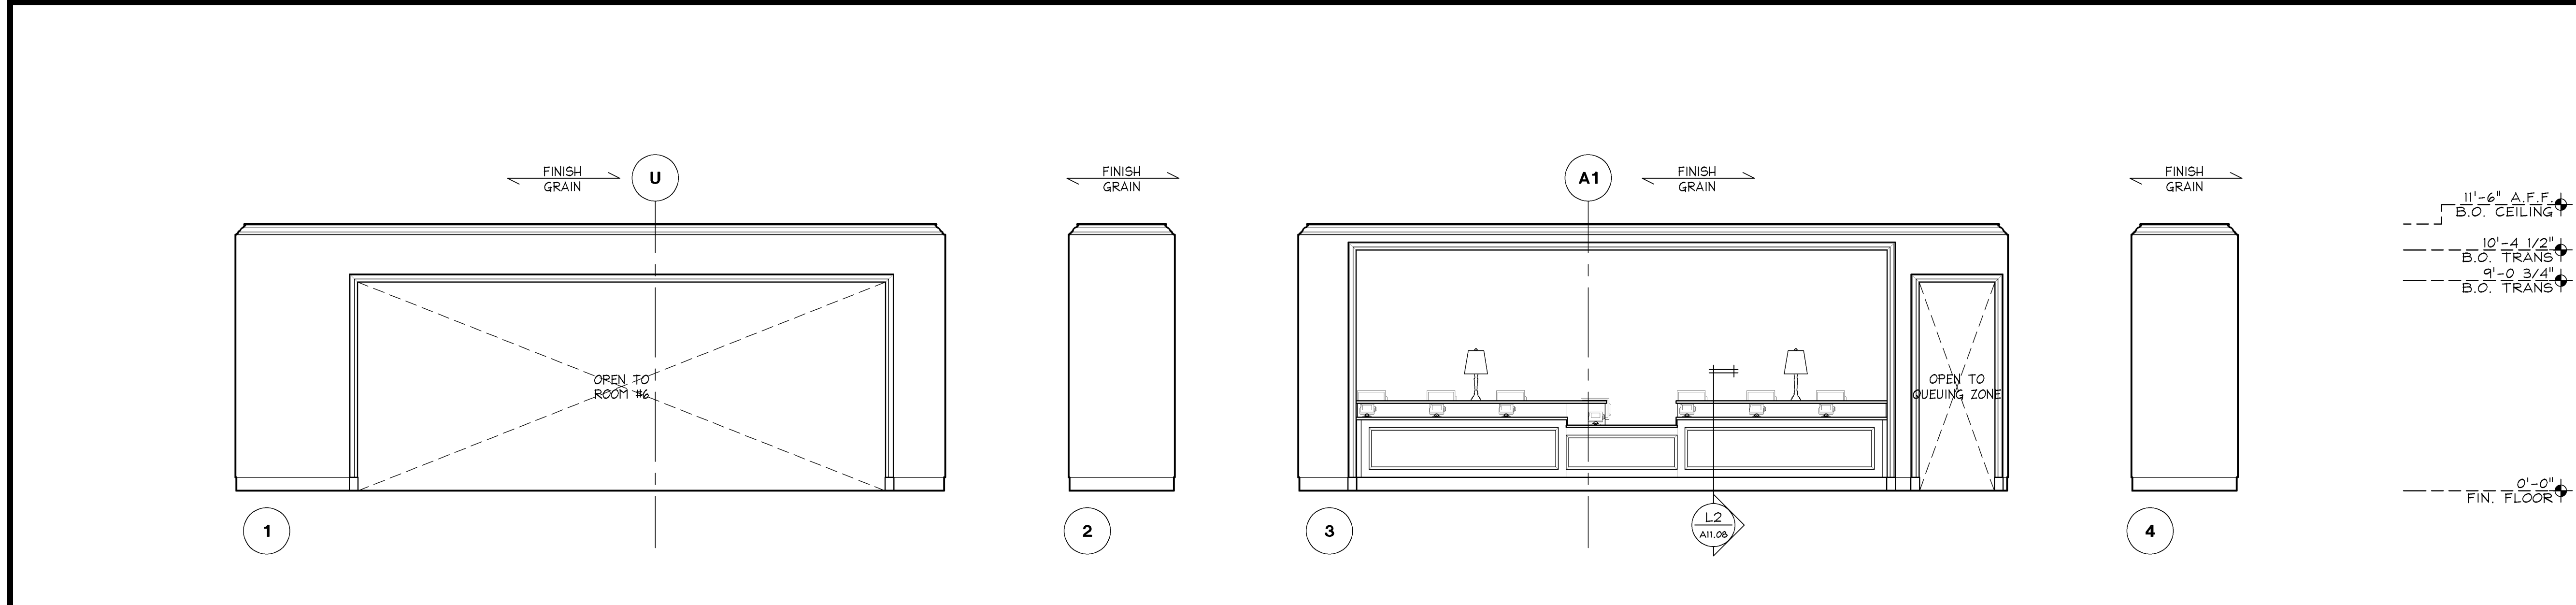

QUEUE ZONE ELEVATIONS

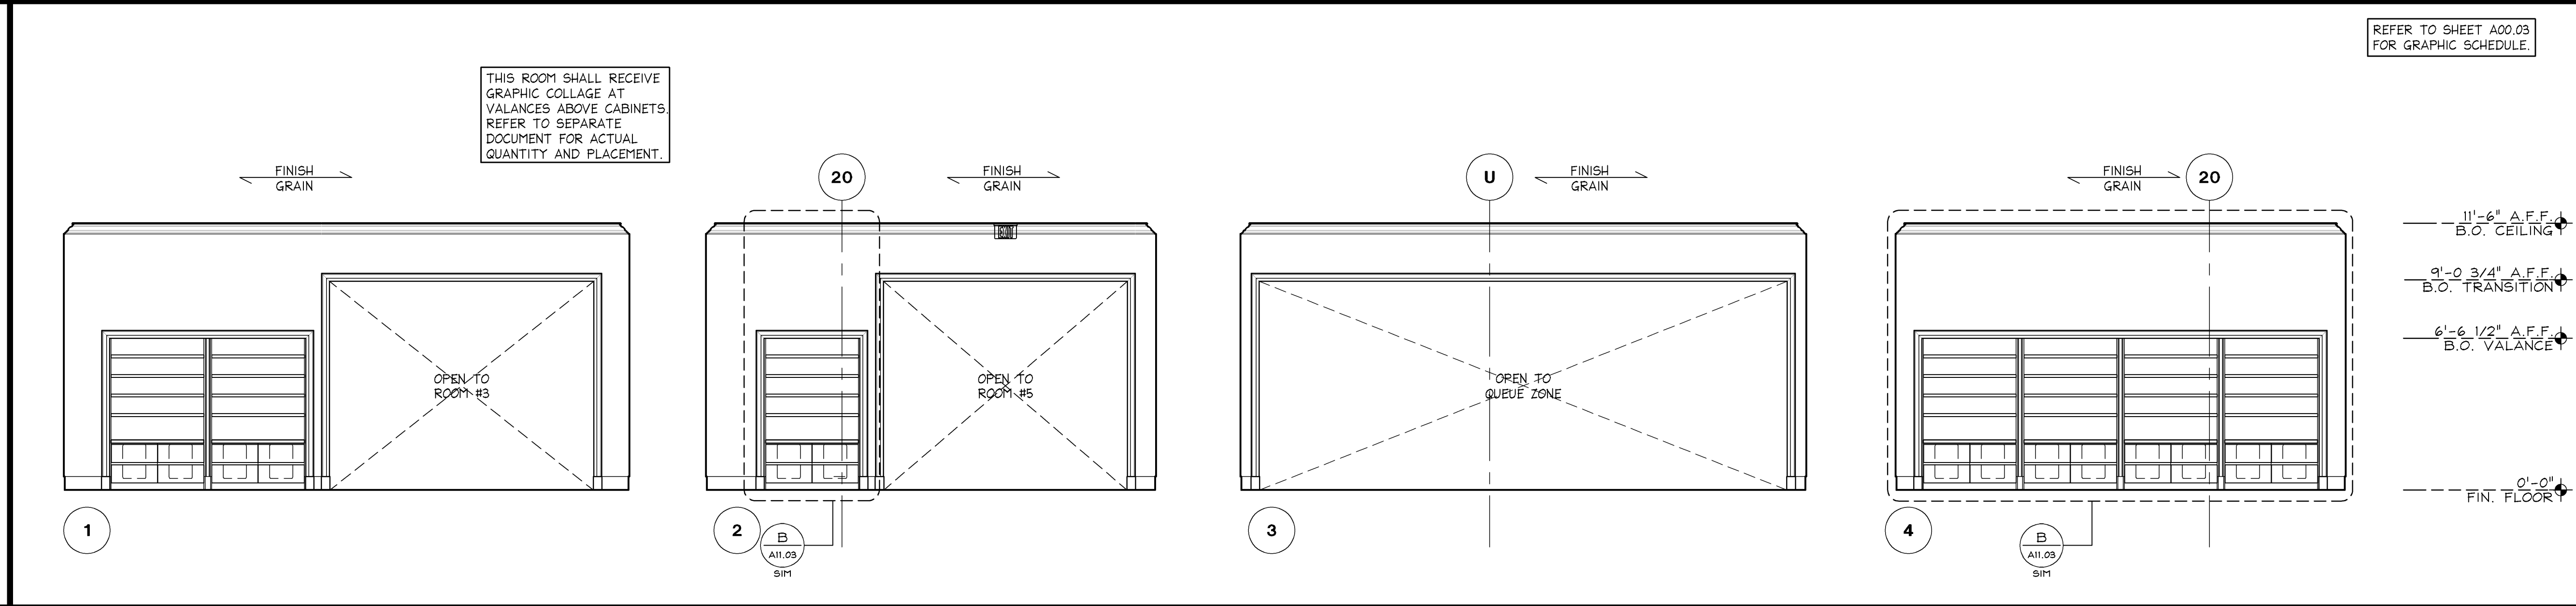

ROOM #6 - BEAUTY ELEVATIONS

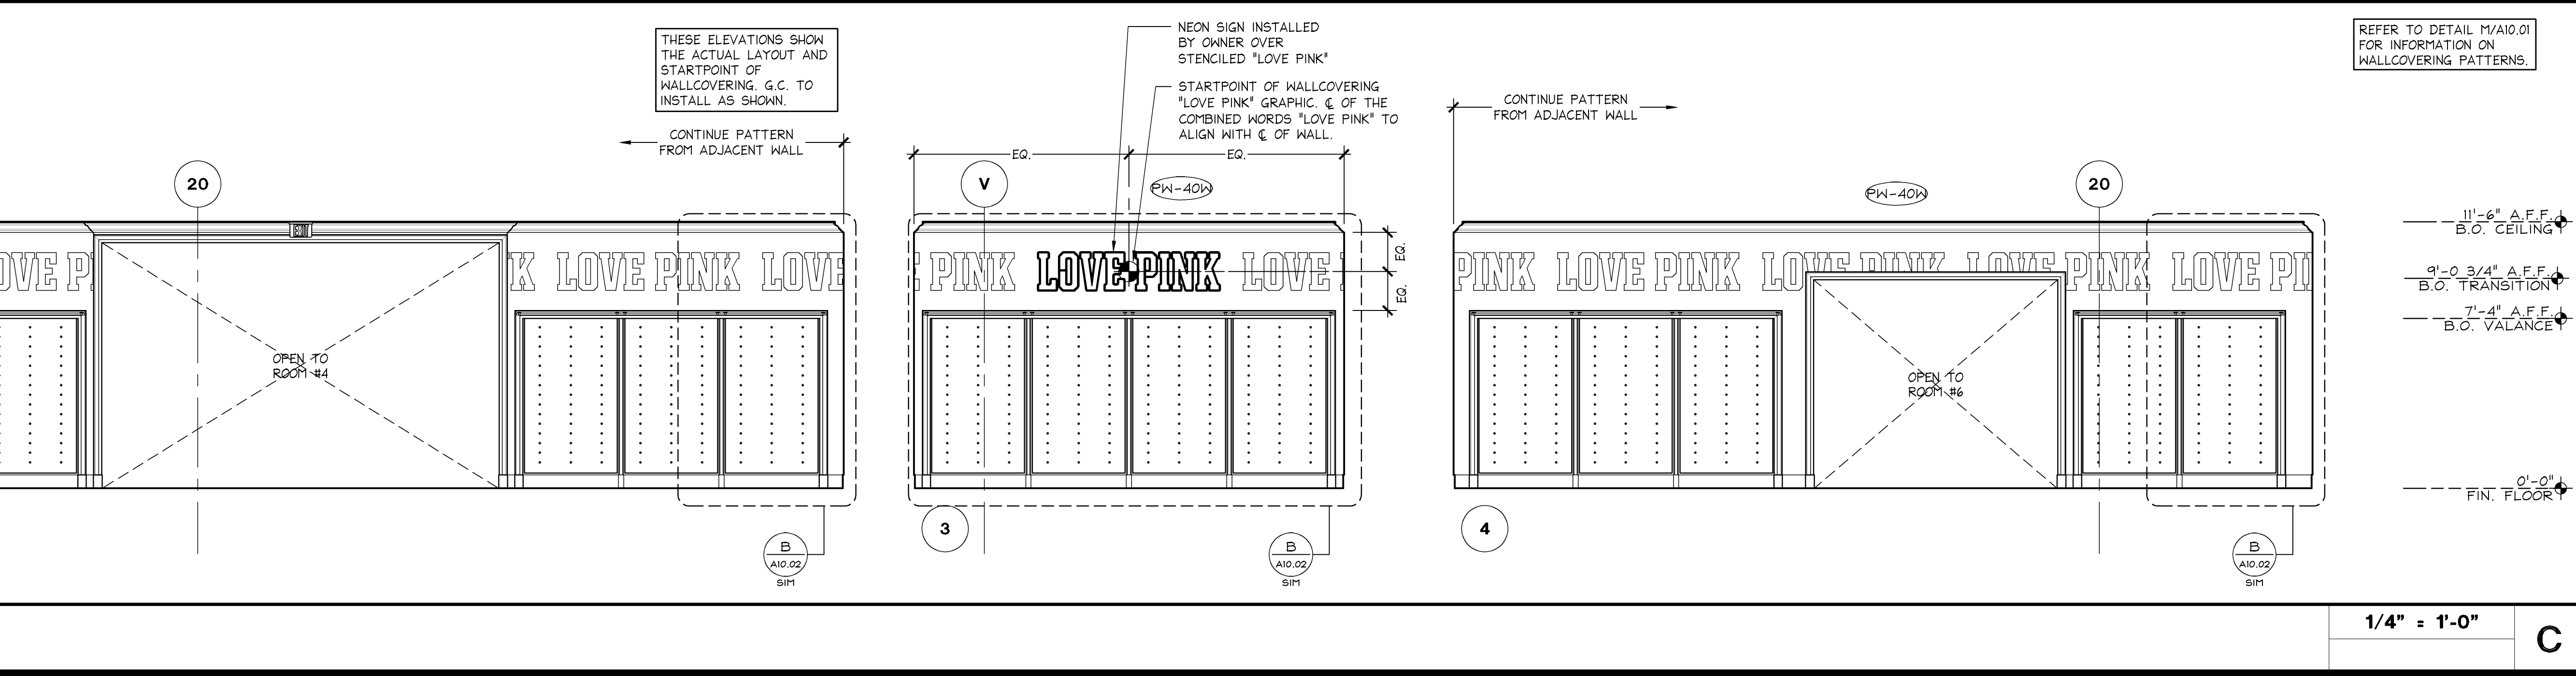

ROOM #5 - PINK2 ELEVATIONS