


STANDARD FITTING ROOM ELEVATIONS (FR4) - TYPE A

1/4" = 1'-0"

S

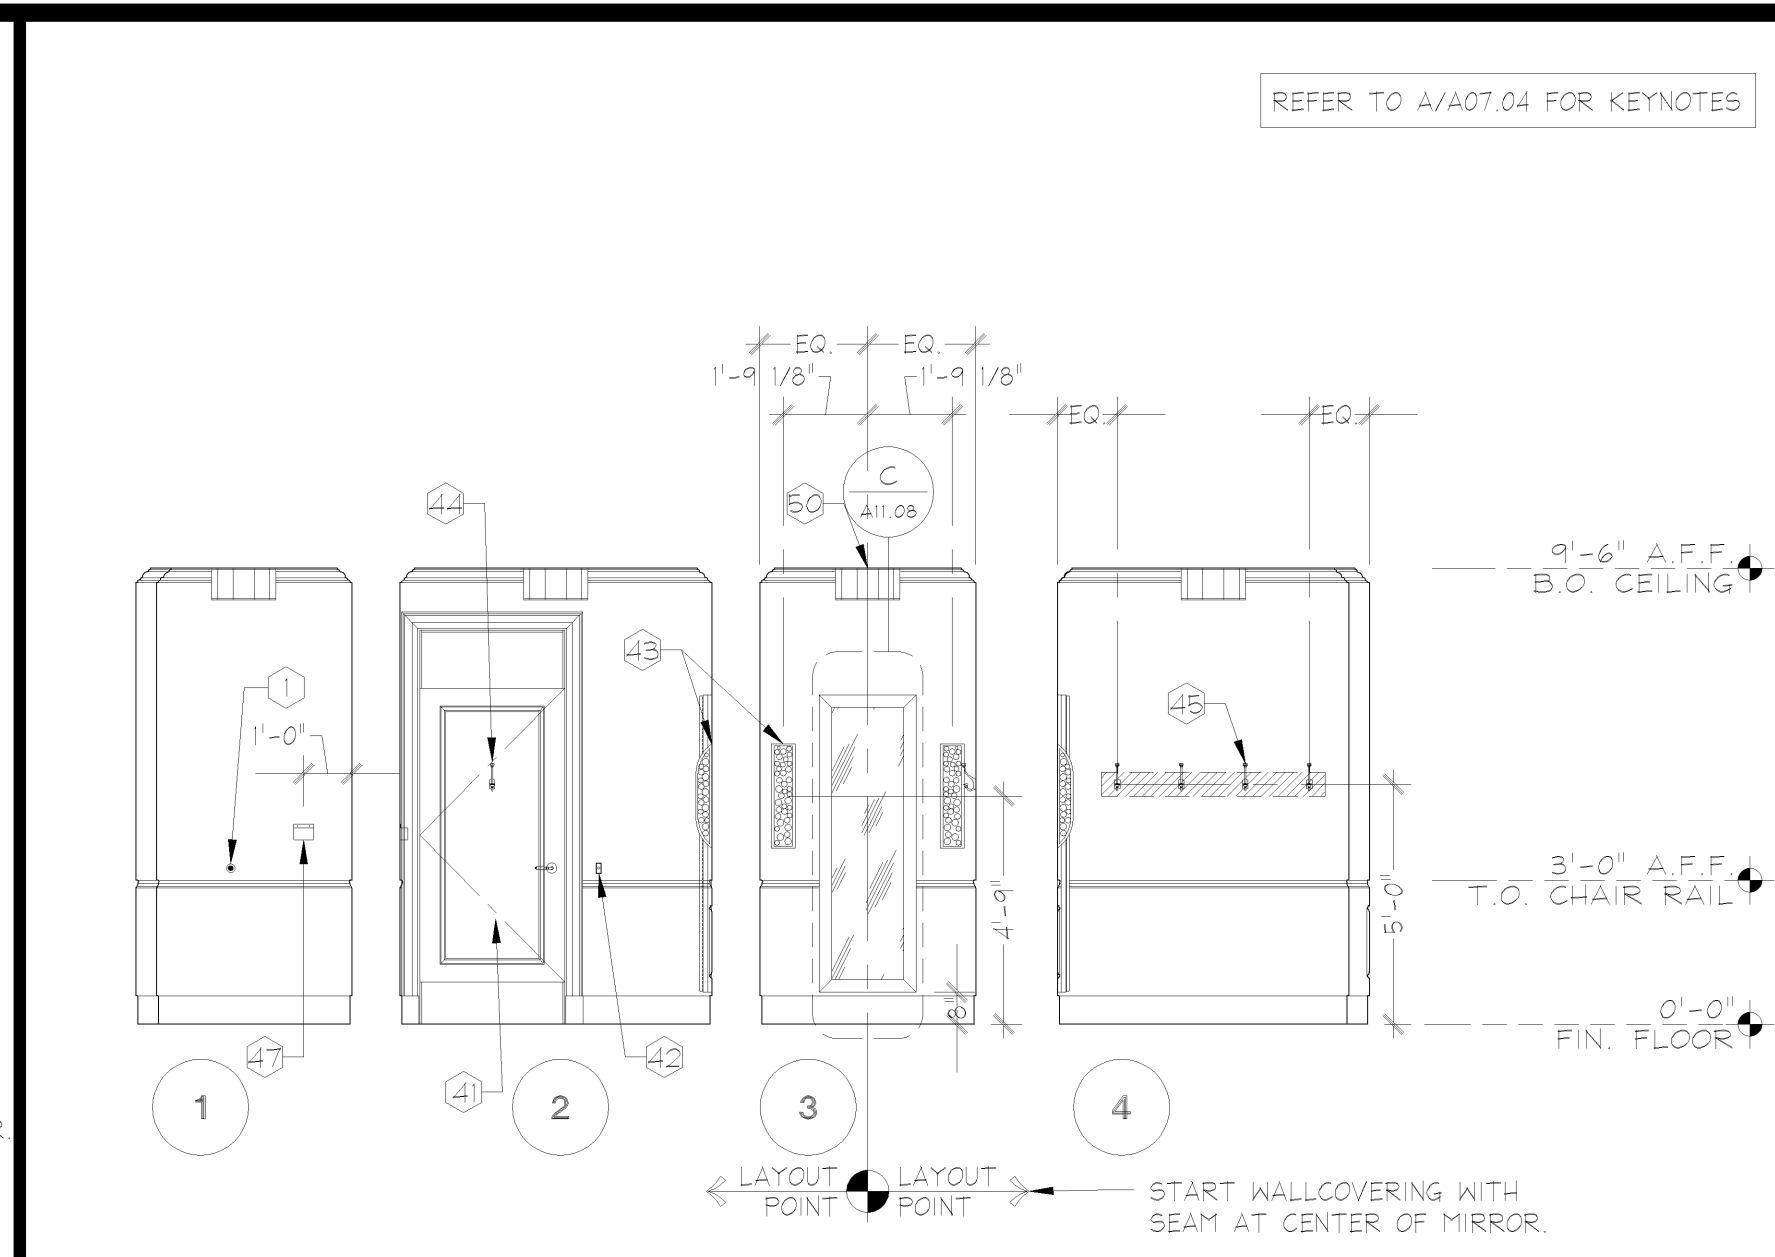

STANDARD FITTING ROOM ELEVATIONS (FR5) - TYPE C

1/4" = 1'-0"

M

