

## WATER HAMMER ARRESTERS

NTS	R
OOD-P0301-R00-WHAI	



1" = 1'-0"	<div style="text-align: center;"> <b>P</b>  03/03/201 </div>
00D-P0301-P00-FSHL	



<b>NTS</b>	<b>N</b> 02/14/201
<b>00D-P0301-N00-FSHD</b>	



1" = 1'-0"	J 09/03/2013
00D-P0301-J01-COND	



NTS	H
0301-H00-DRST	09/03/201



## PIPE FLOOR PENETRATION DETAIL

<b>NTS</b>	<b>G</b> 09/03/20
<b>00D-P0301-G00-PPEN</b>	



1" = 1'-0"	F
OOD-P0301-F01-TRAP	

09/03/20



NTS	E 09/03/20
00D-P0301-E00-FWCO	




**INSULATED - UL SYSTEM WL 5039**

**NOTE:**  
INSTALLATION TO FOLLOW UL SYSTEM WL 1001 OR  
WL 5039 AND BE A UL TESTED ASSEMBLY.

### PIPE THRU FIRE WALL PENETRATION DETAIL

NTS	C
00D-P0301-C00-PTFW	

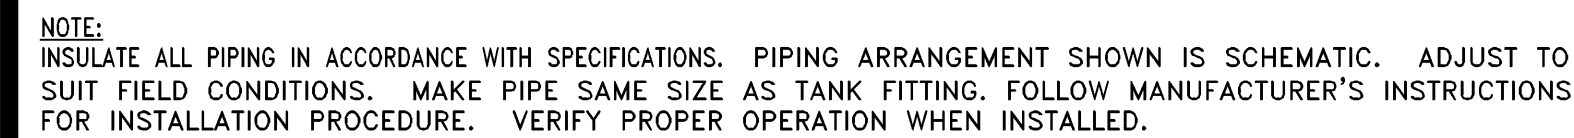

## WATER HEATER DETAIL

1" = 1'-0"	<div style="text-align: center; font-size: 2em; font-weight: bold;">B</div> <div style="text-align: center;">09/03/201</div>
00D-P0301-B00-WTHR	



<b>NTS</b>	<b>A</b> 09/03/201
<b>00D-P0301-A00-FDRN</b>	