




SECTION AT PORTAL JOINT BETWEEN WALL AND CEILING	6" = 1'-0"	M 02.21.14
	05D-A0815-M02-DET1	

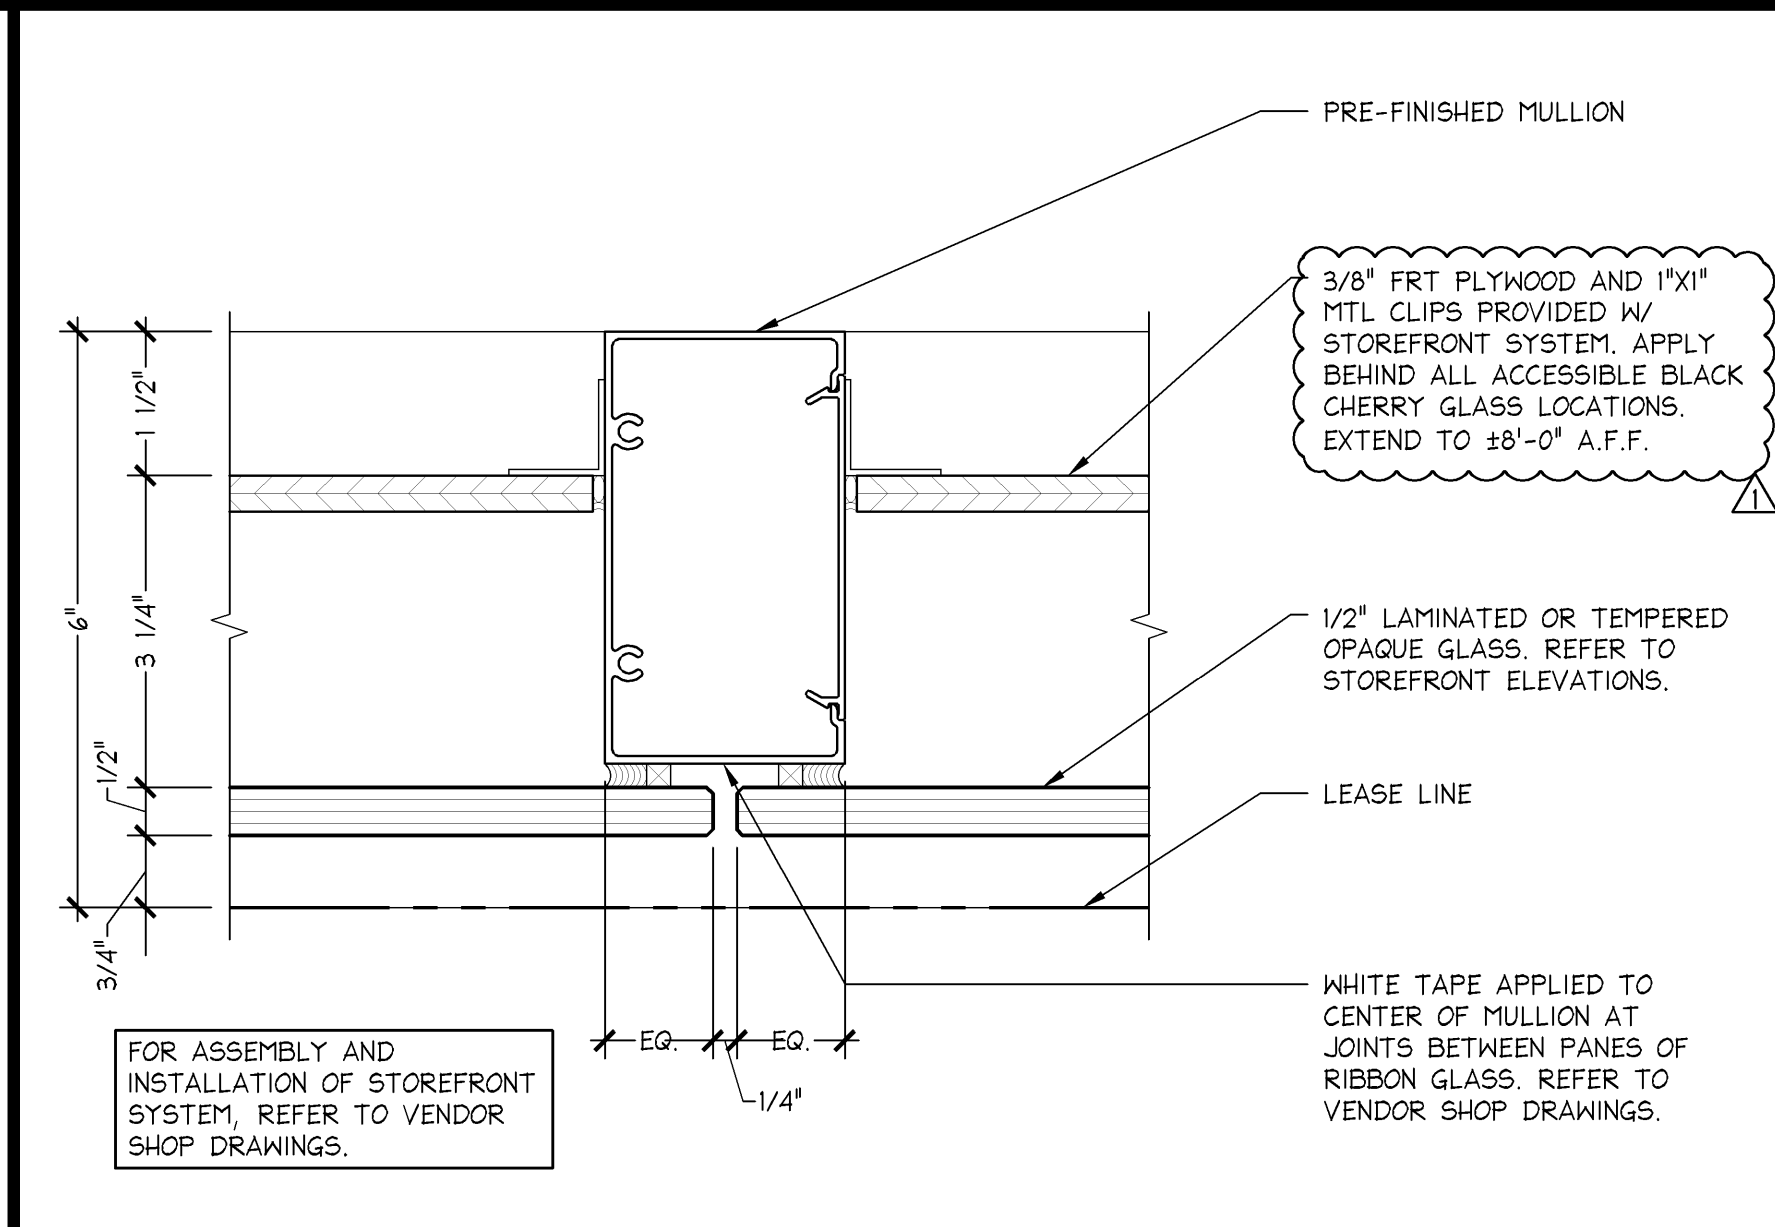


STANDARD VERTICAL GLASS JOINT	6" = 1'-0"	<div>H</div> <div>02.22.14</div>
	05D-A0815-H01-DETL	

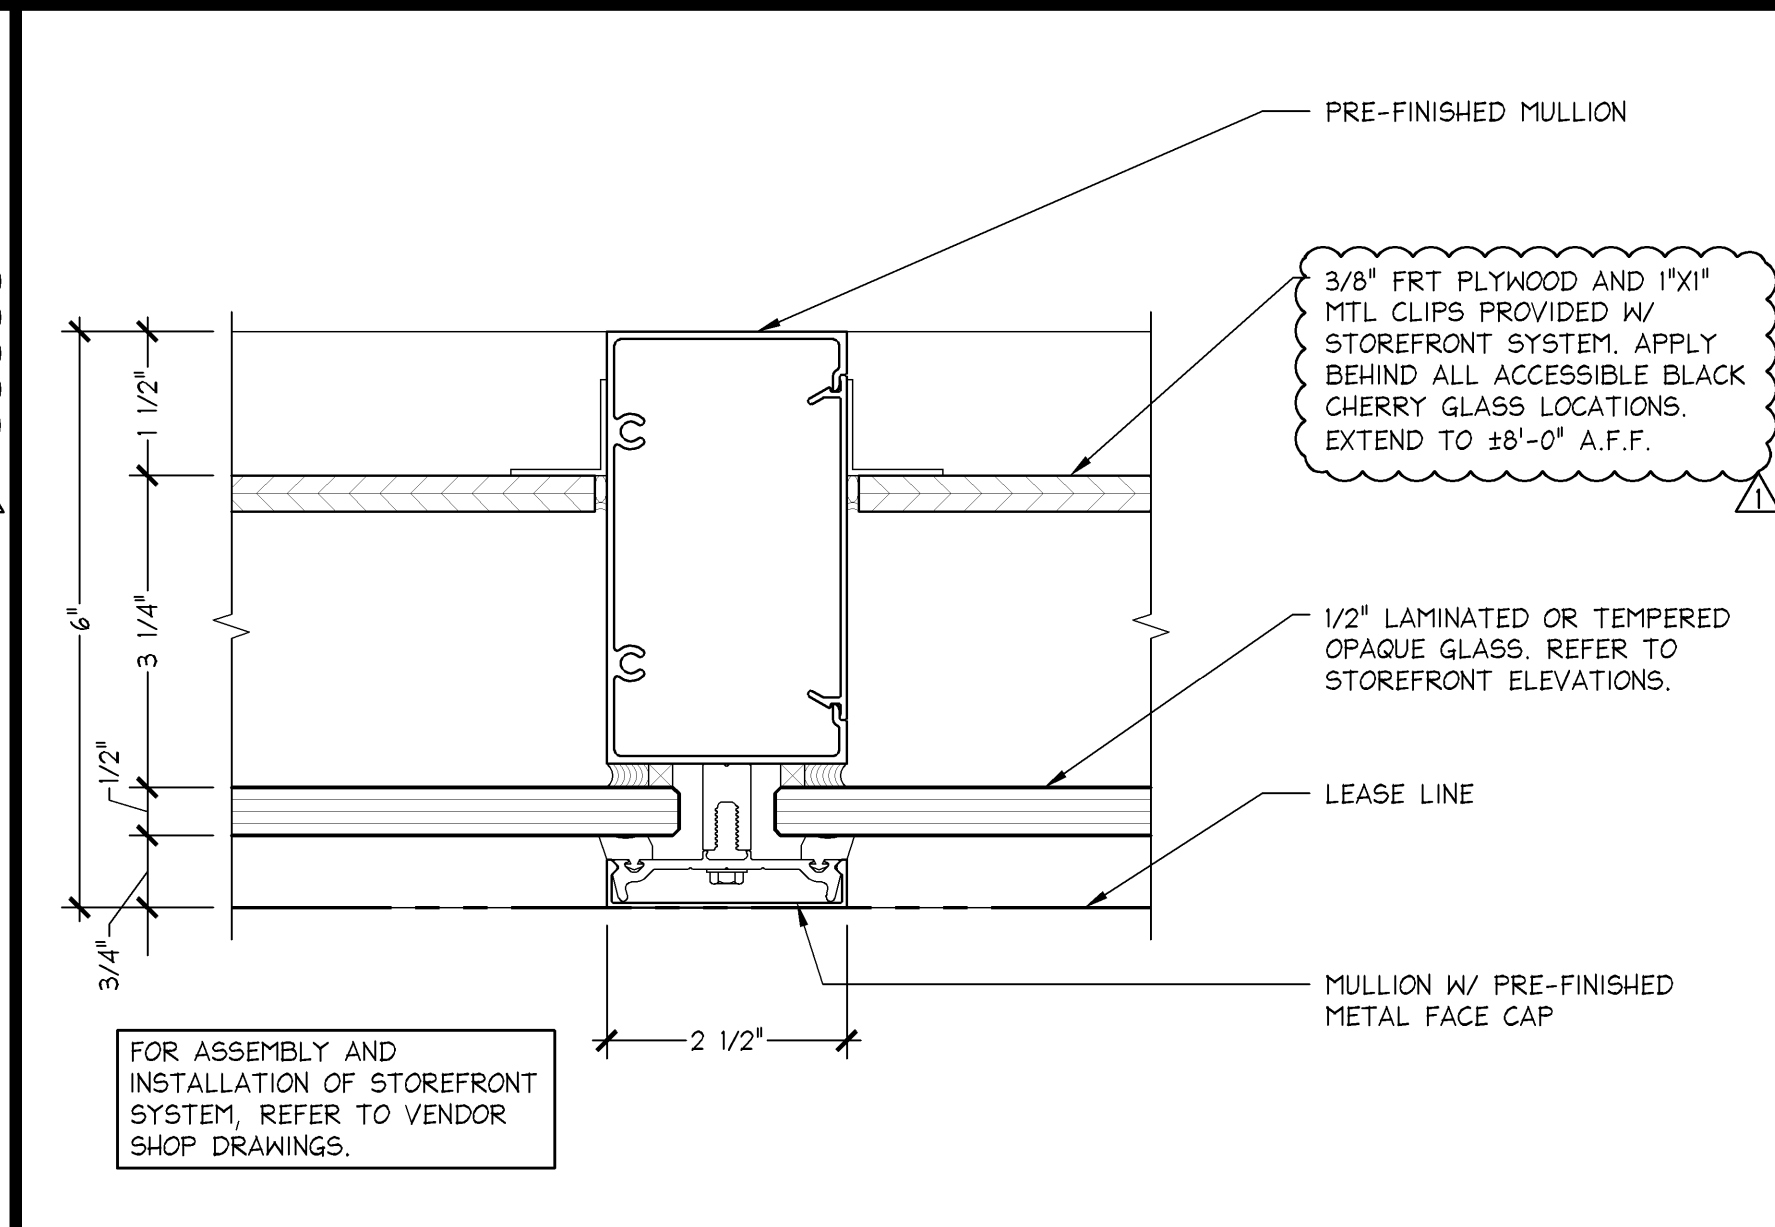


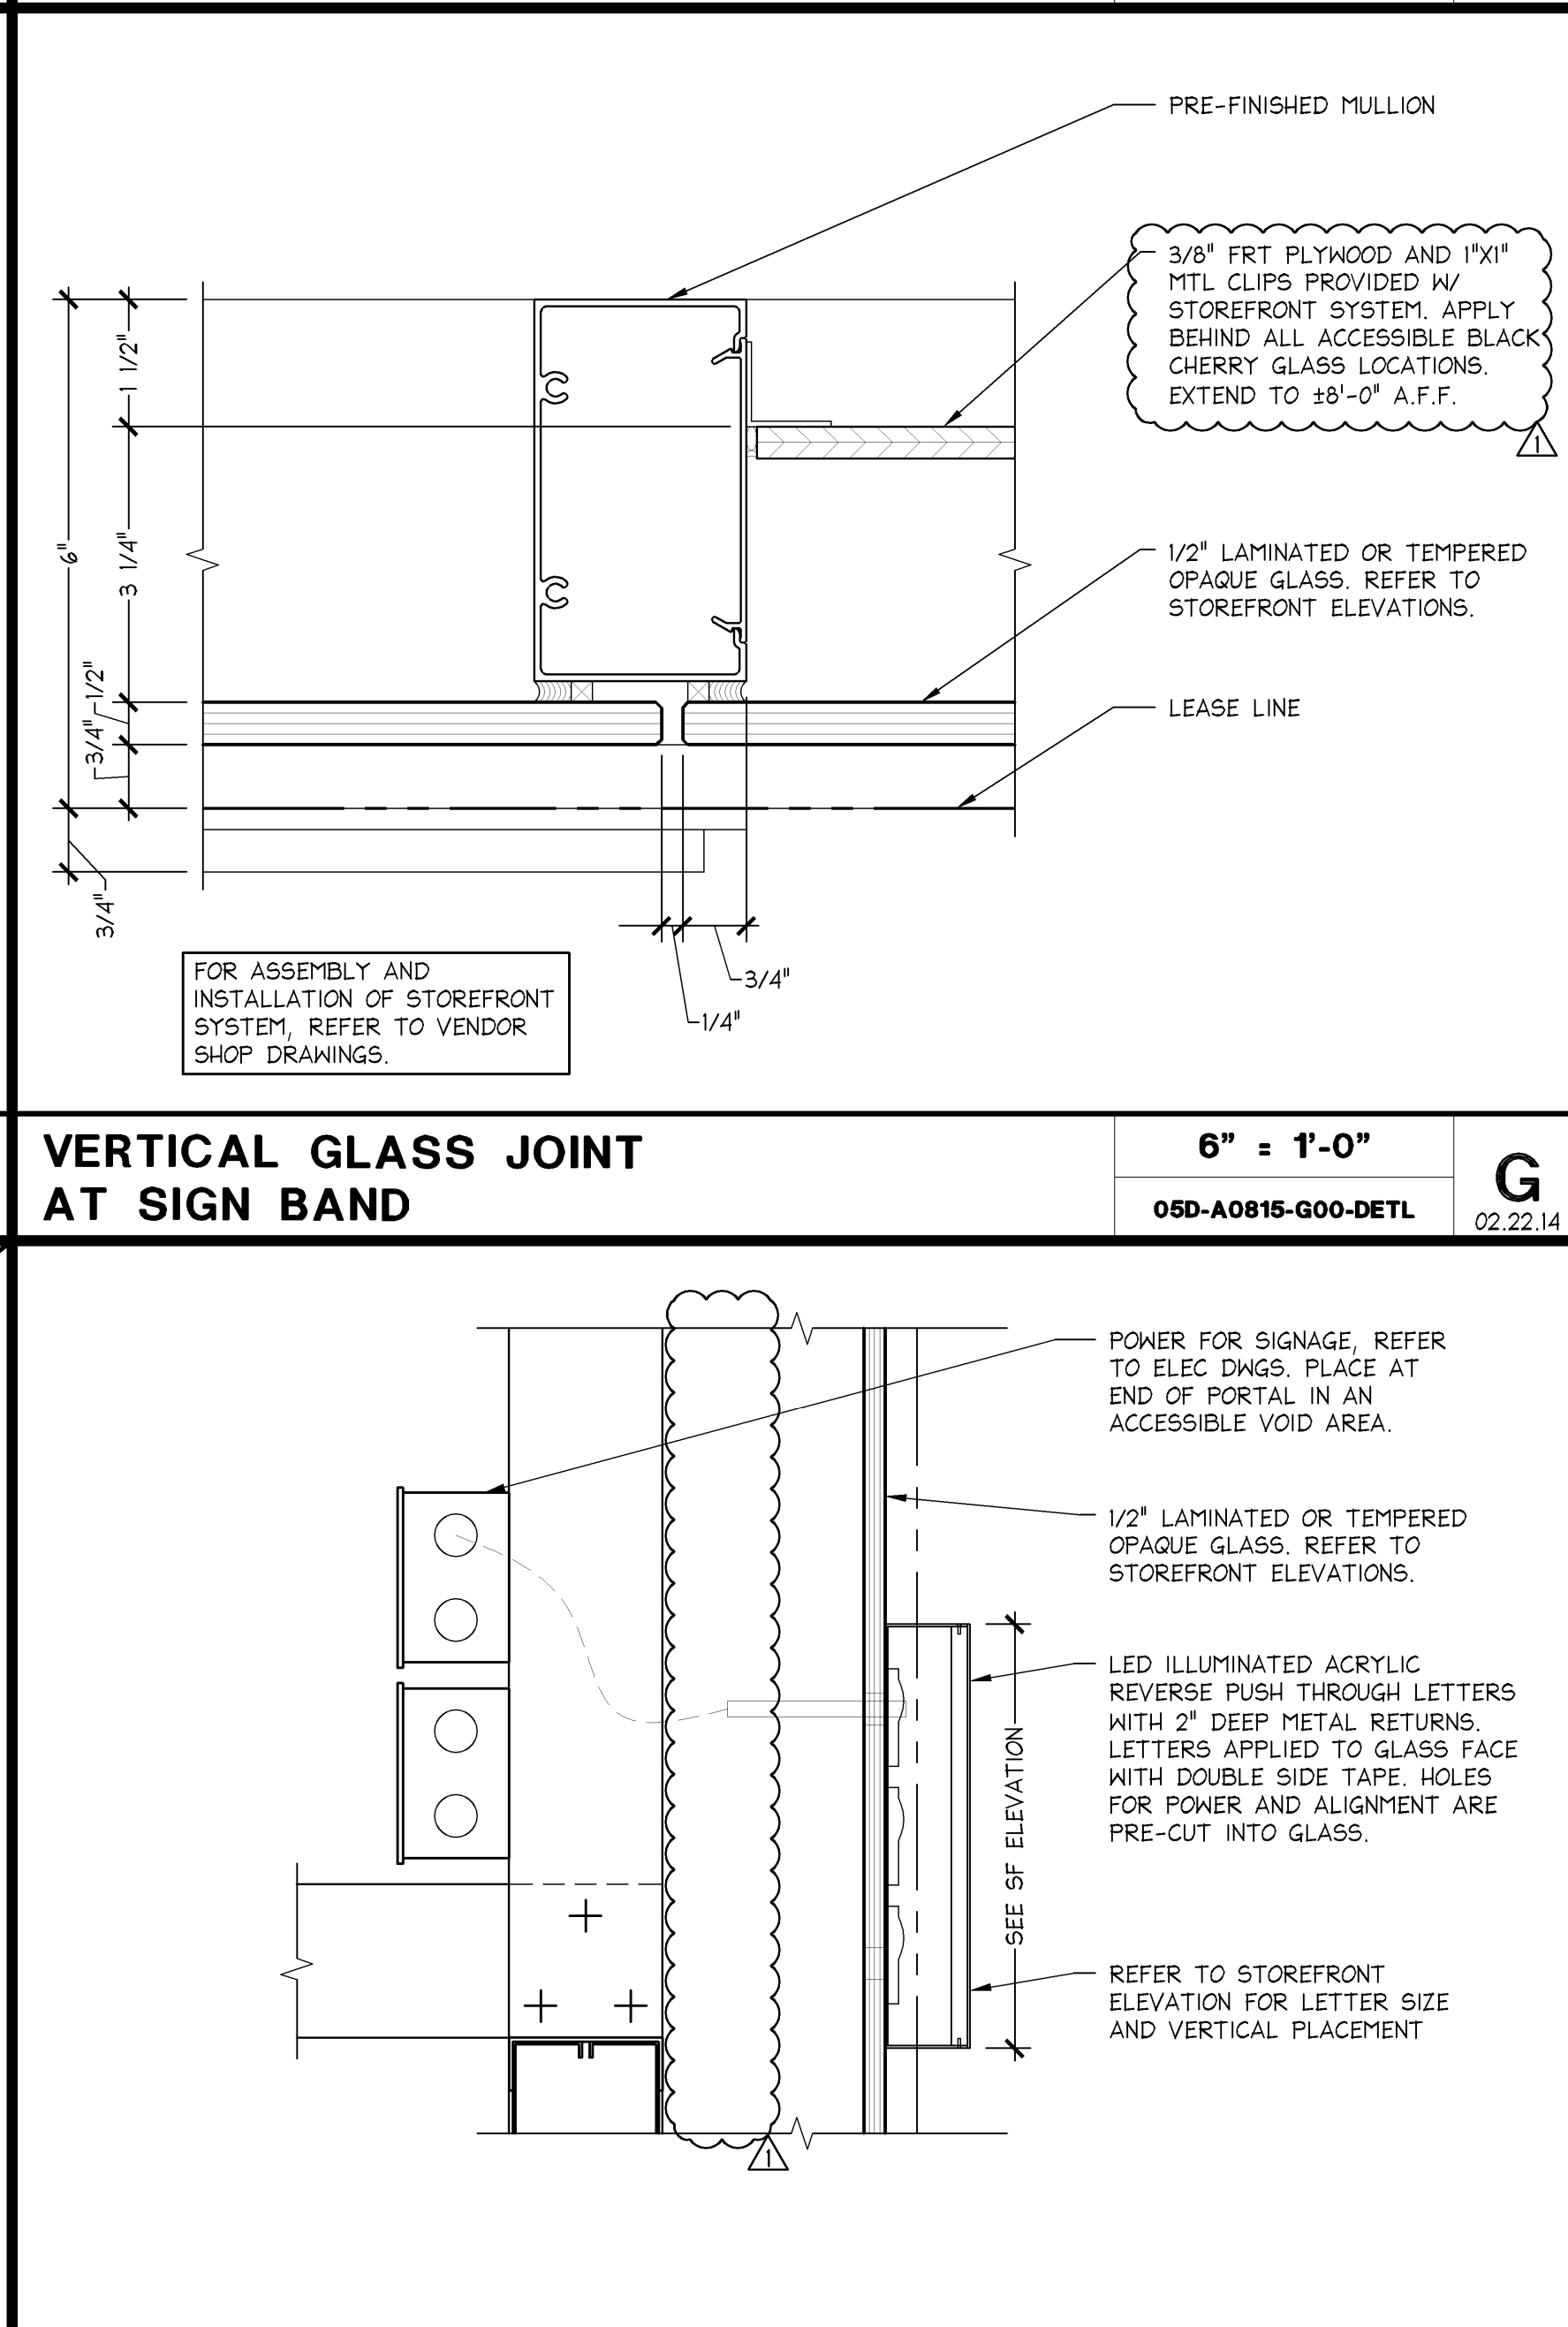
VERTICAL GLASS JOINT WITH FACE CAP	6" = 1'-0"	D 04.04.14
	05D-A0815-D00-DETL	

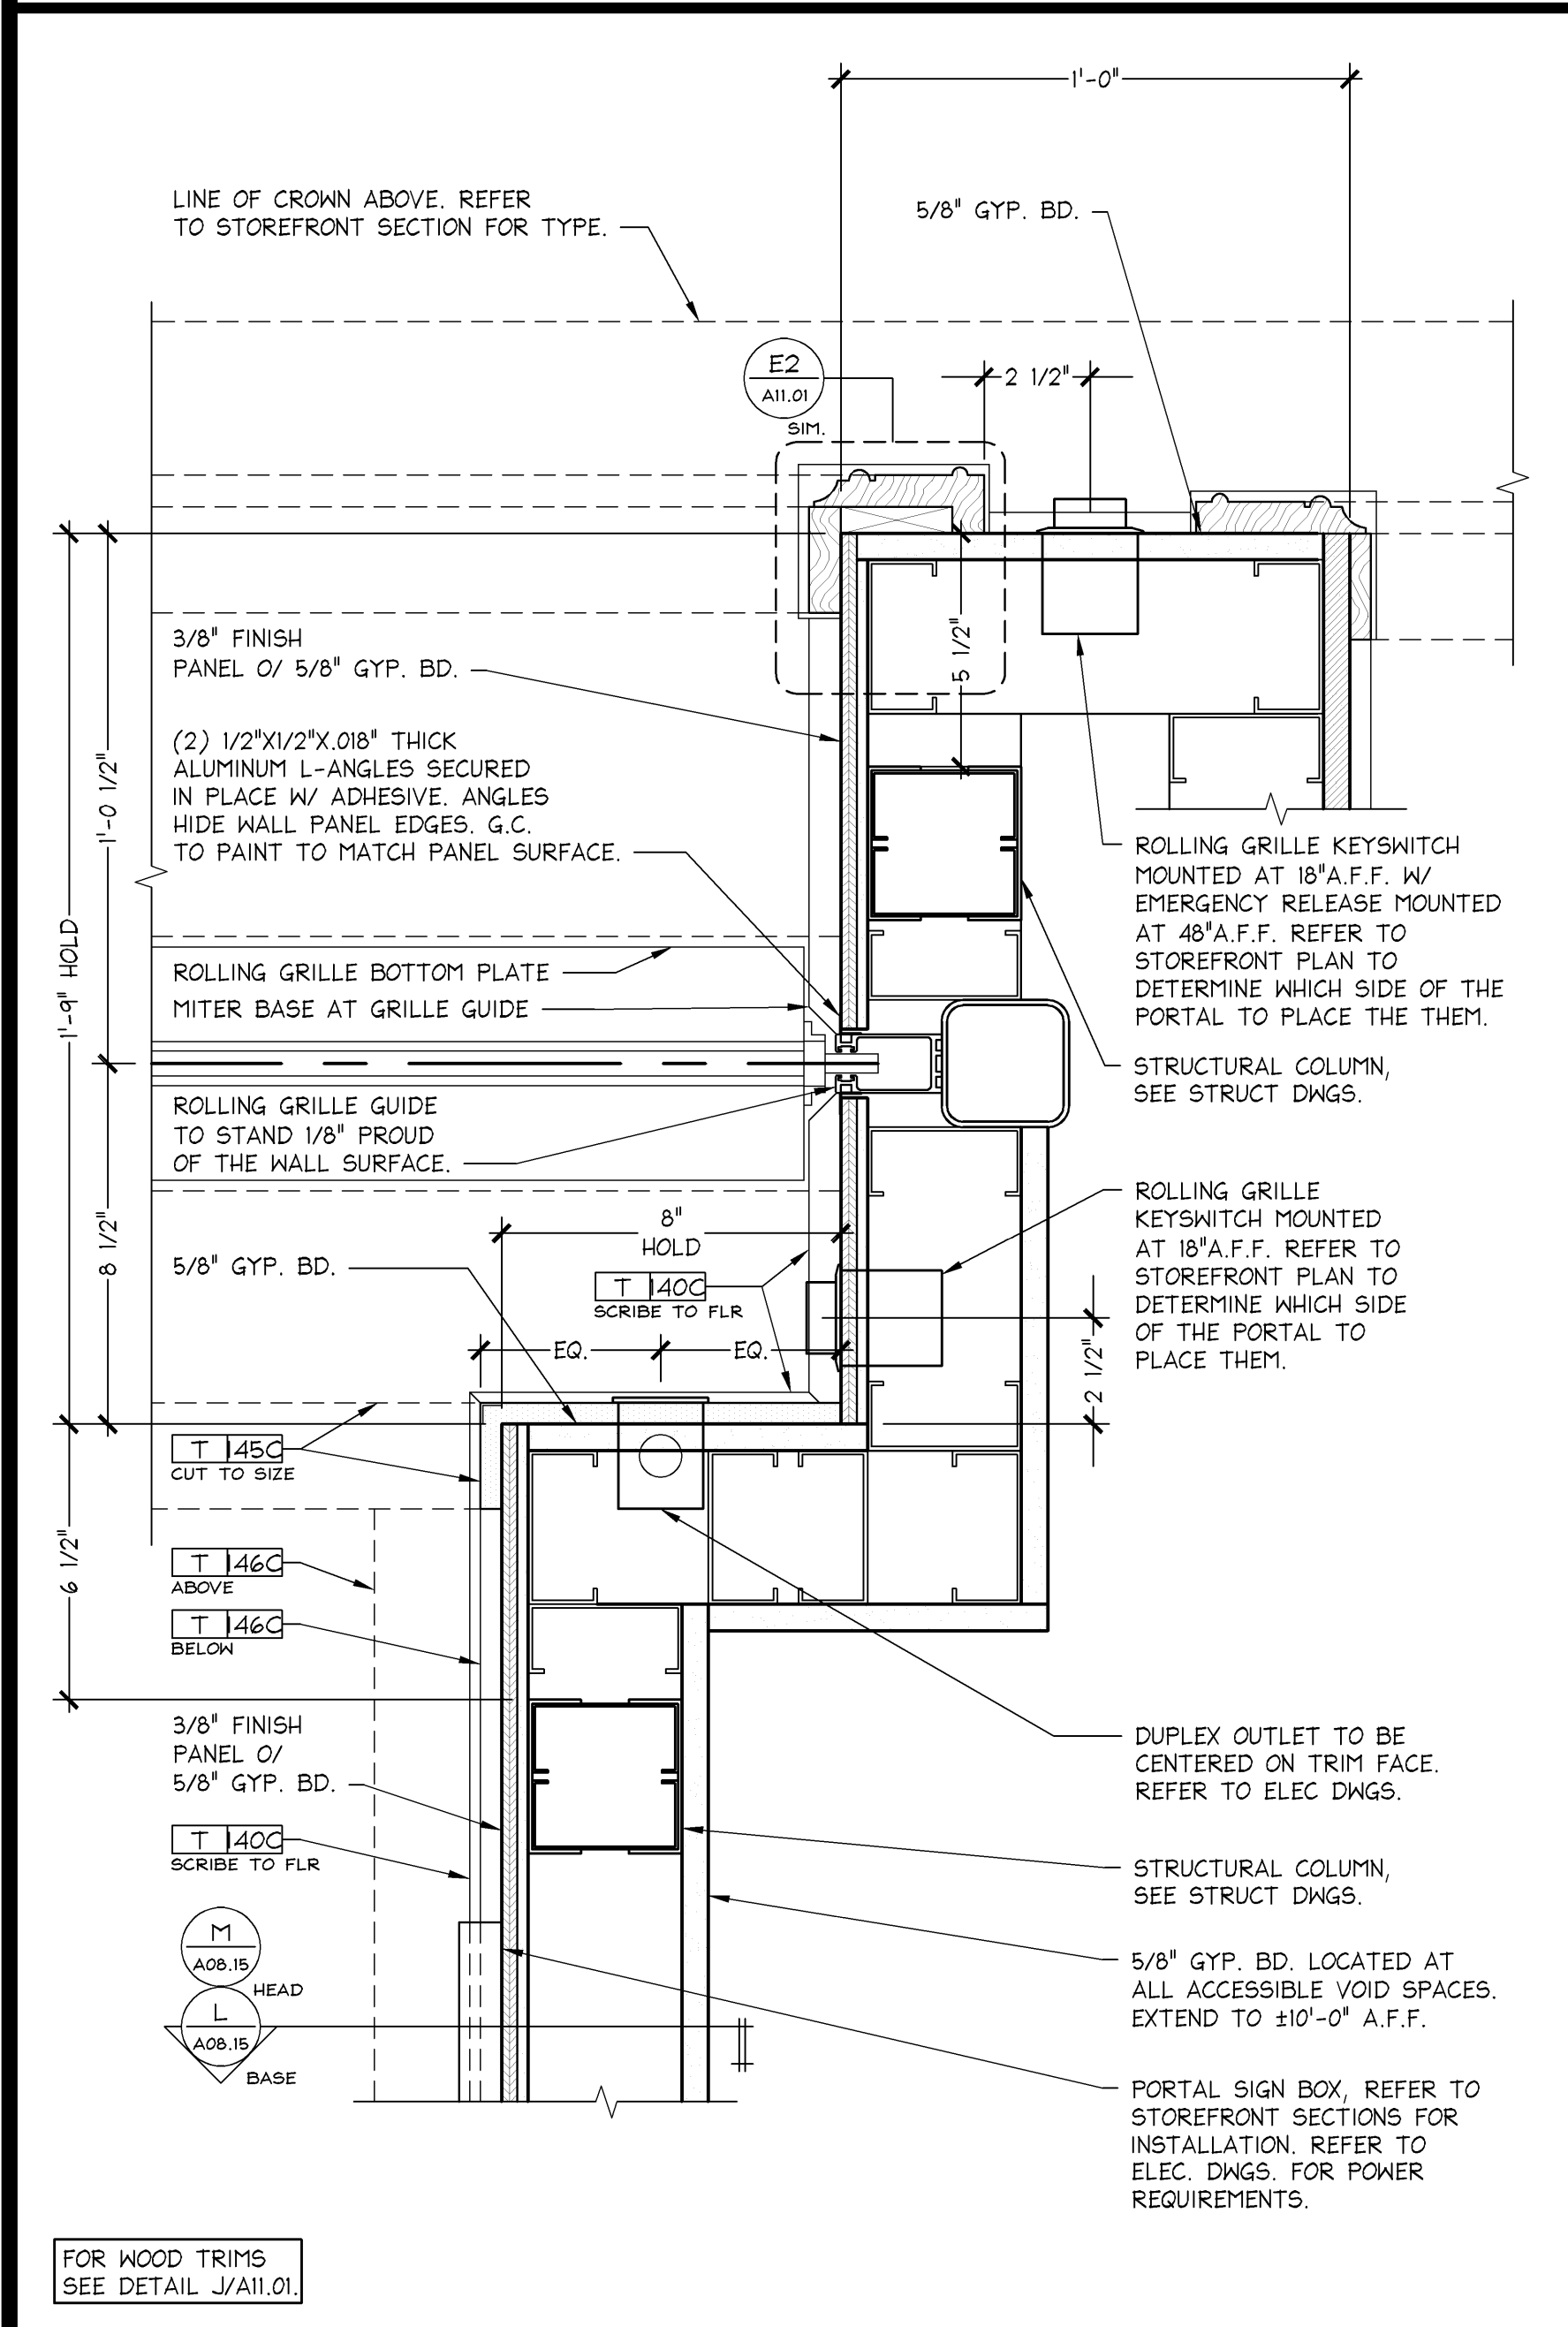


PLAN SECTION AT ROLLING GRILLE GUDE	3" = 1'-0"	P 02.22.14
	05D-A0815-P00-DET1	

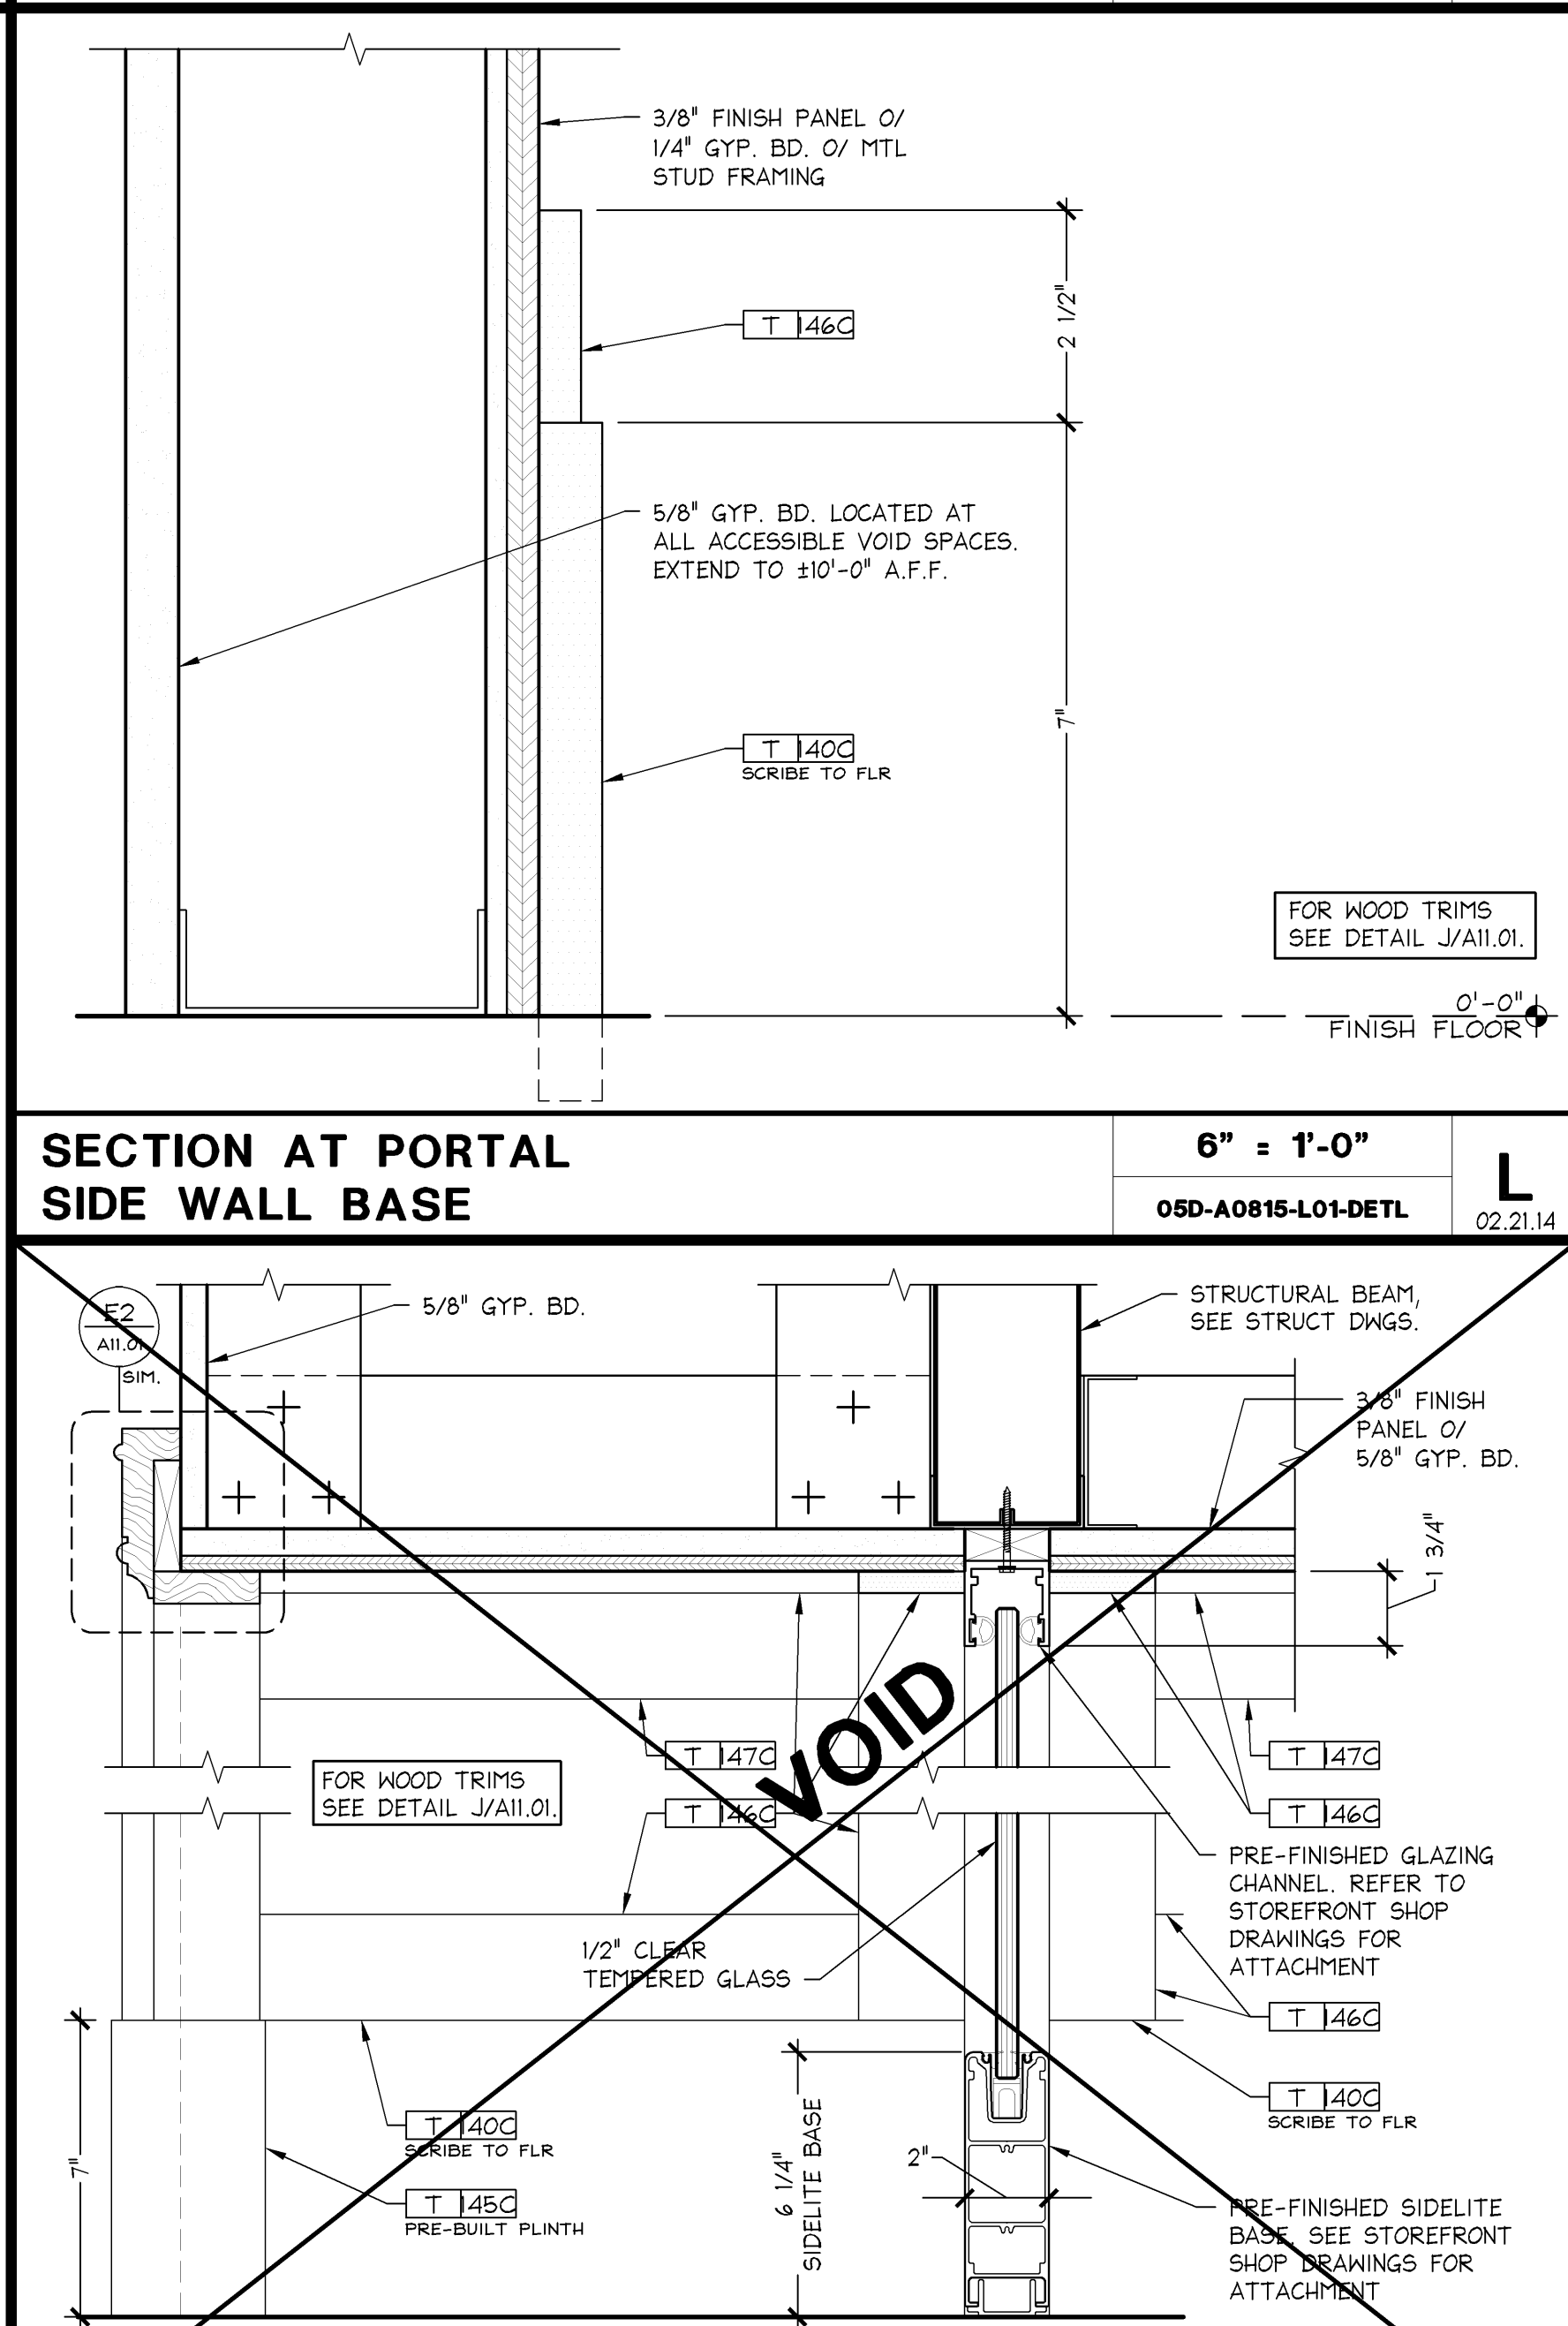


VERTICAL SECTION AT STOREFRONT SIDELITE - W/ 6.25" BASE	3" = 1'-0"	
	05D-A0815-K00-DET1	




VERTICAL SECTION AT SIGNAGE	3" = 1'-0"	F 02.22.14
	05D-A0815-F00-DETL	

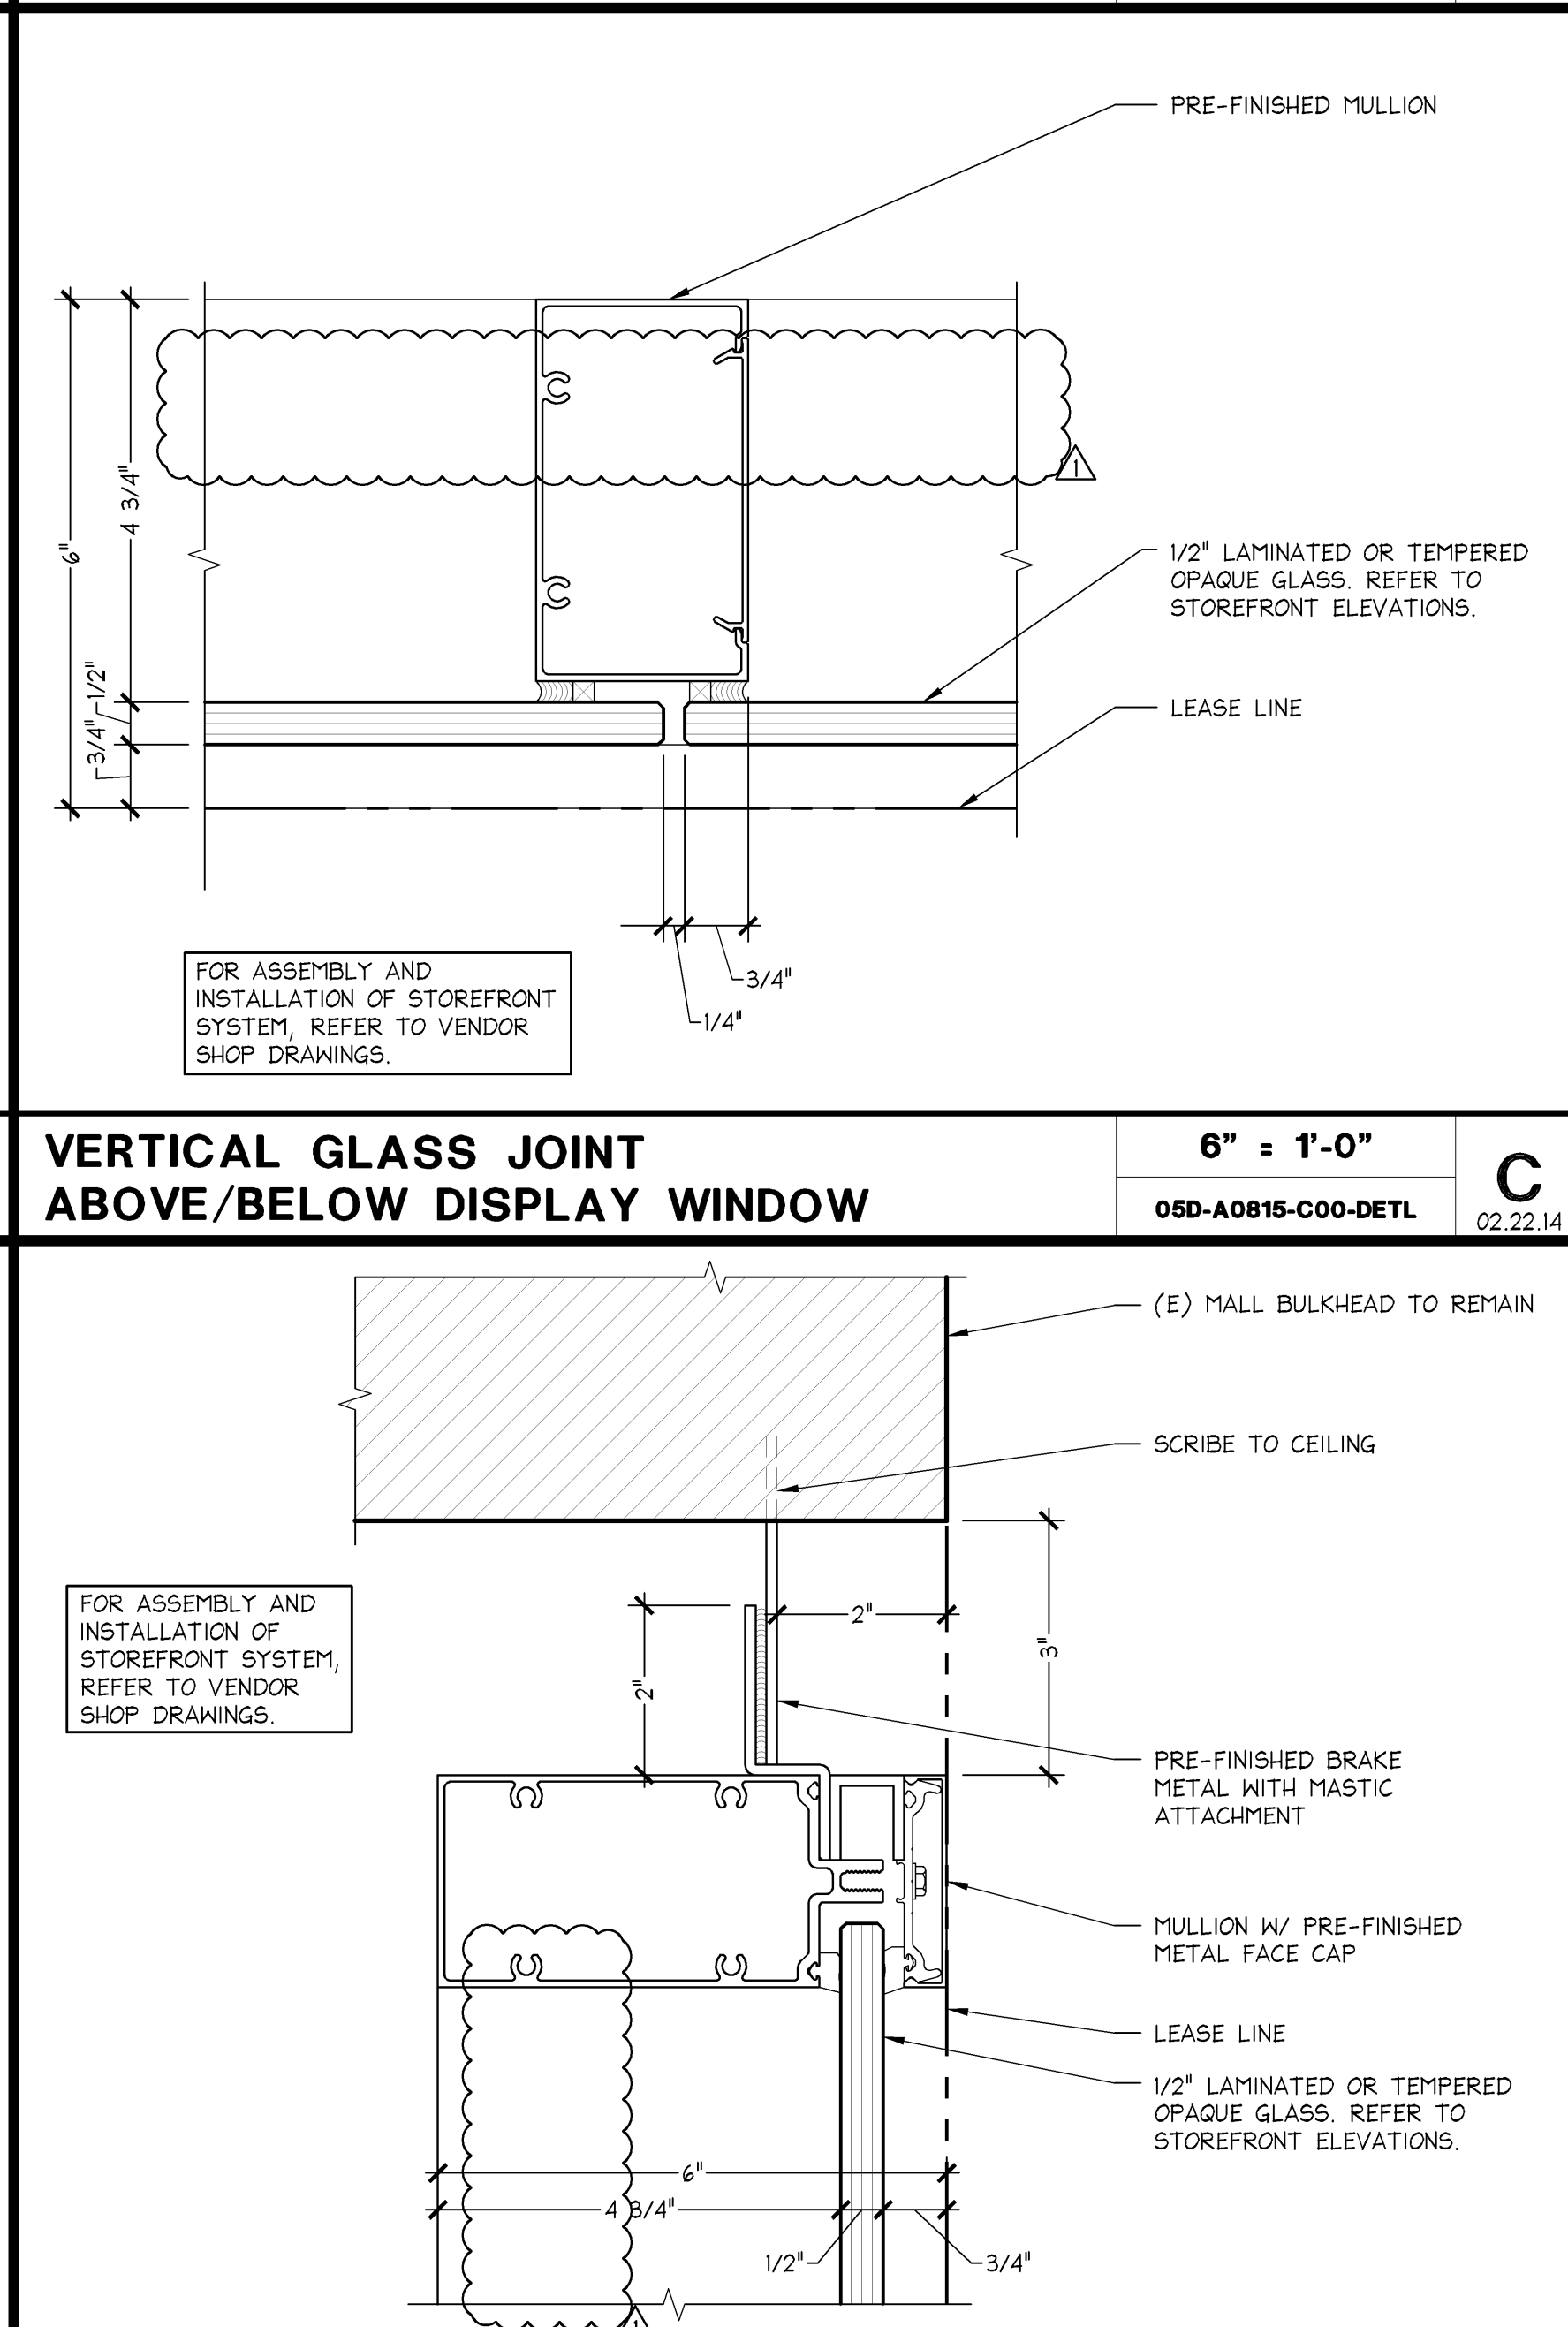


HEAD AT GLASS STOREFRONT	6" = 1'-0"	B 02.21.14
	05D-A0815-B02-DETL	

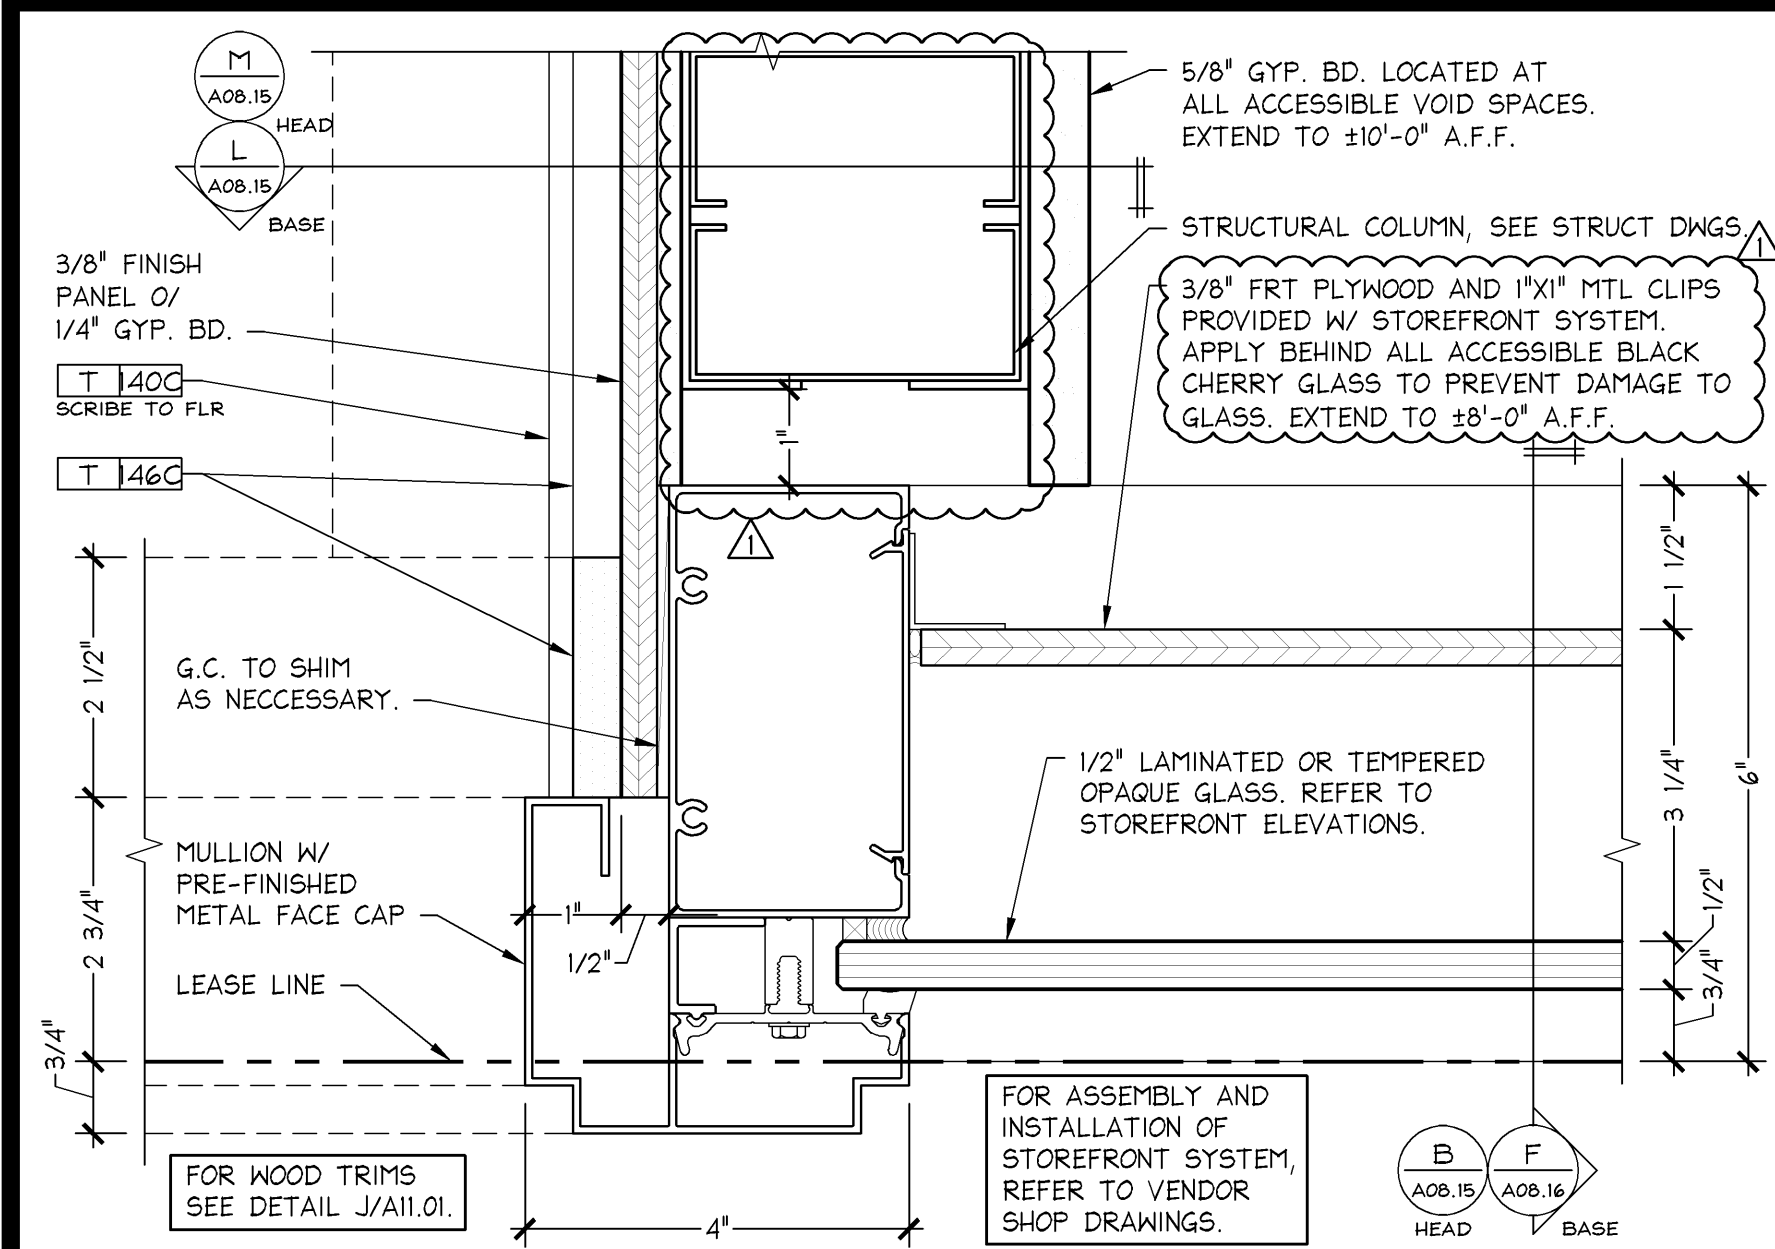


PLAN SECTION AT PORTAL JAMB	6" = 1'-0"	<div style="text-align: center;">  N </div>
	05D-A0815-N02-DETL	

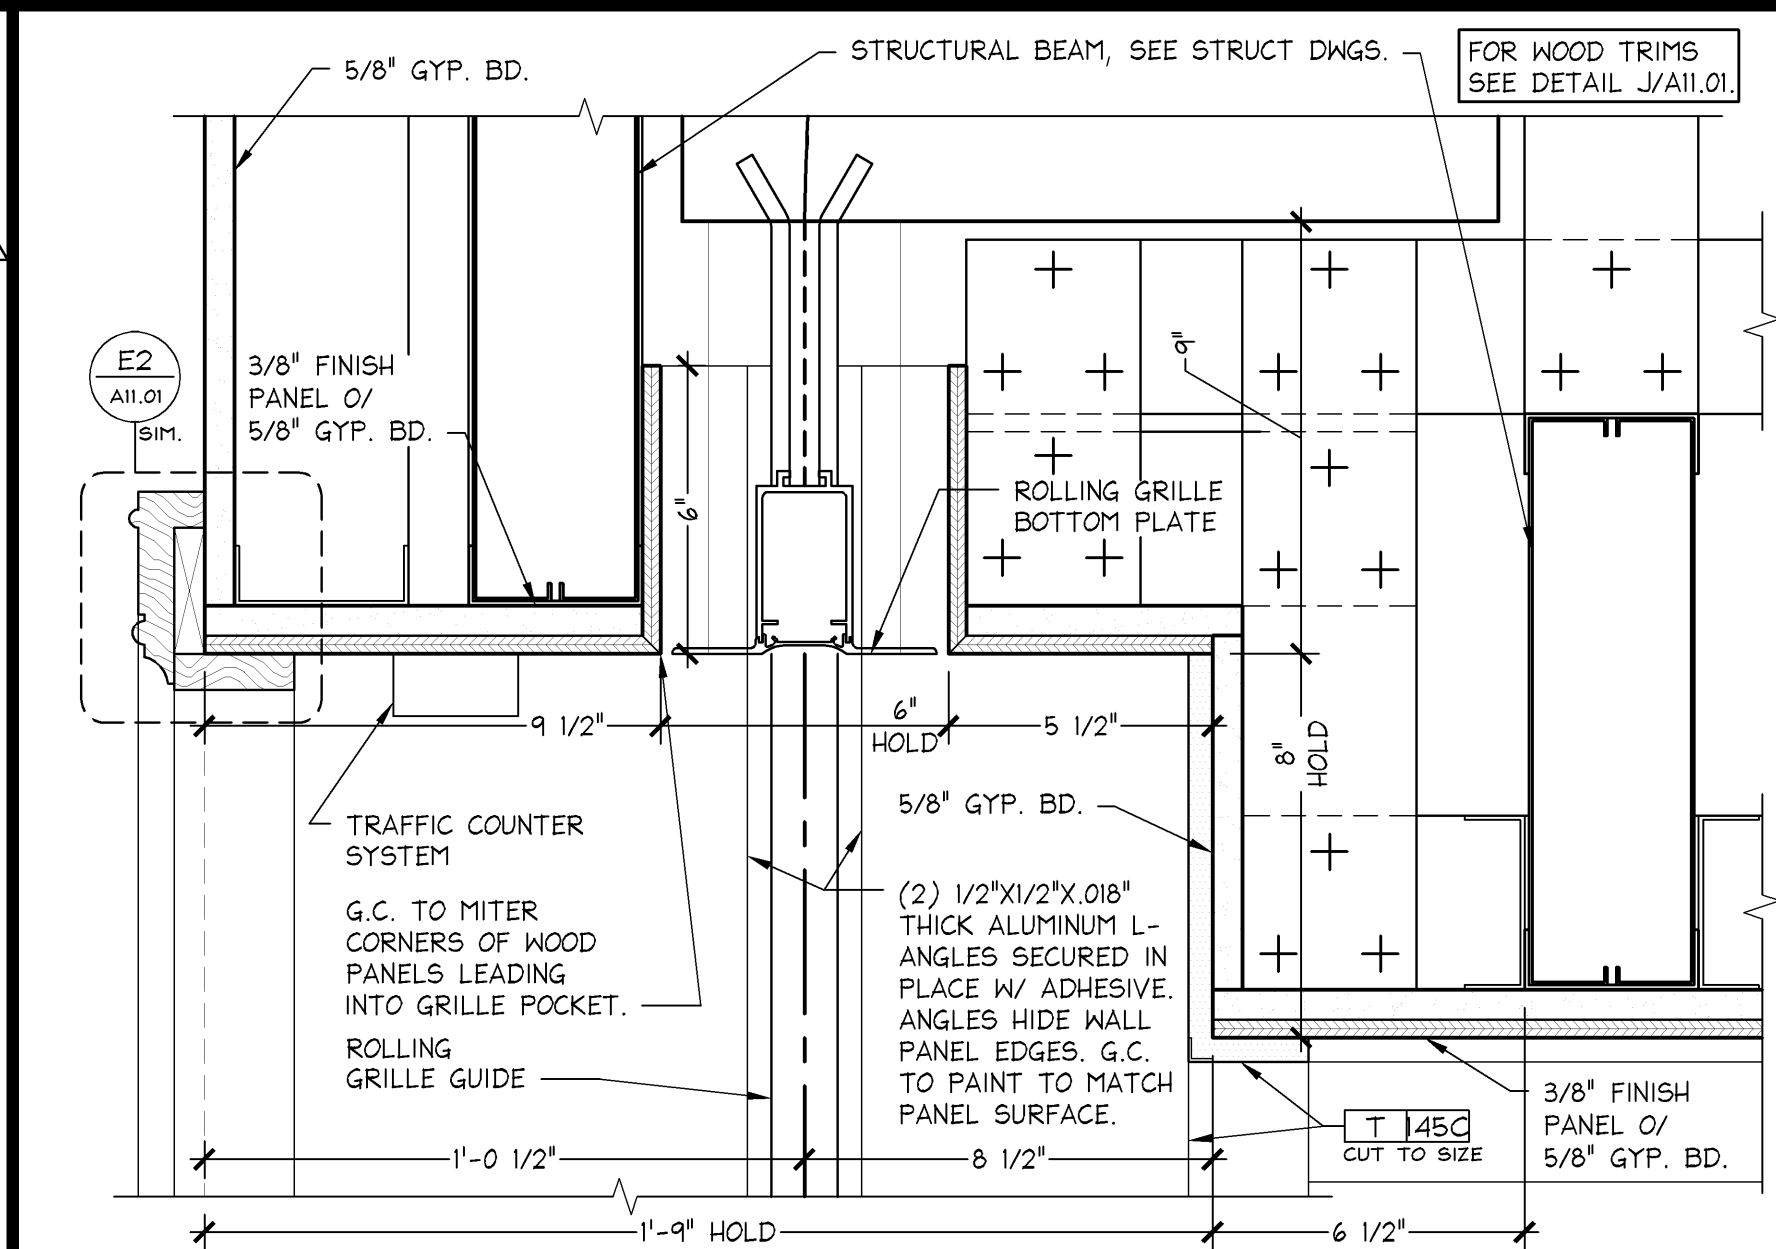

VERTICAL SECTION AT BOTTOM PLATE OF ROLLING GRILLE	3" = 1'-0"	J 02.21.14
	05D-A0815-J02-DET1	

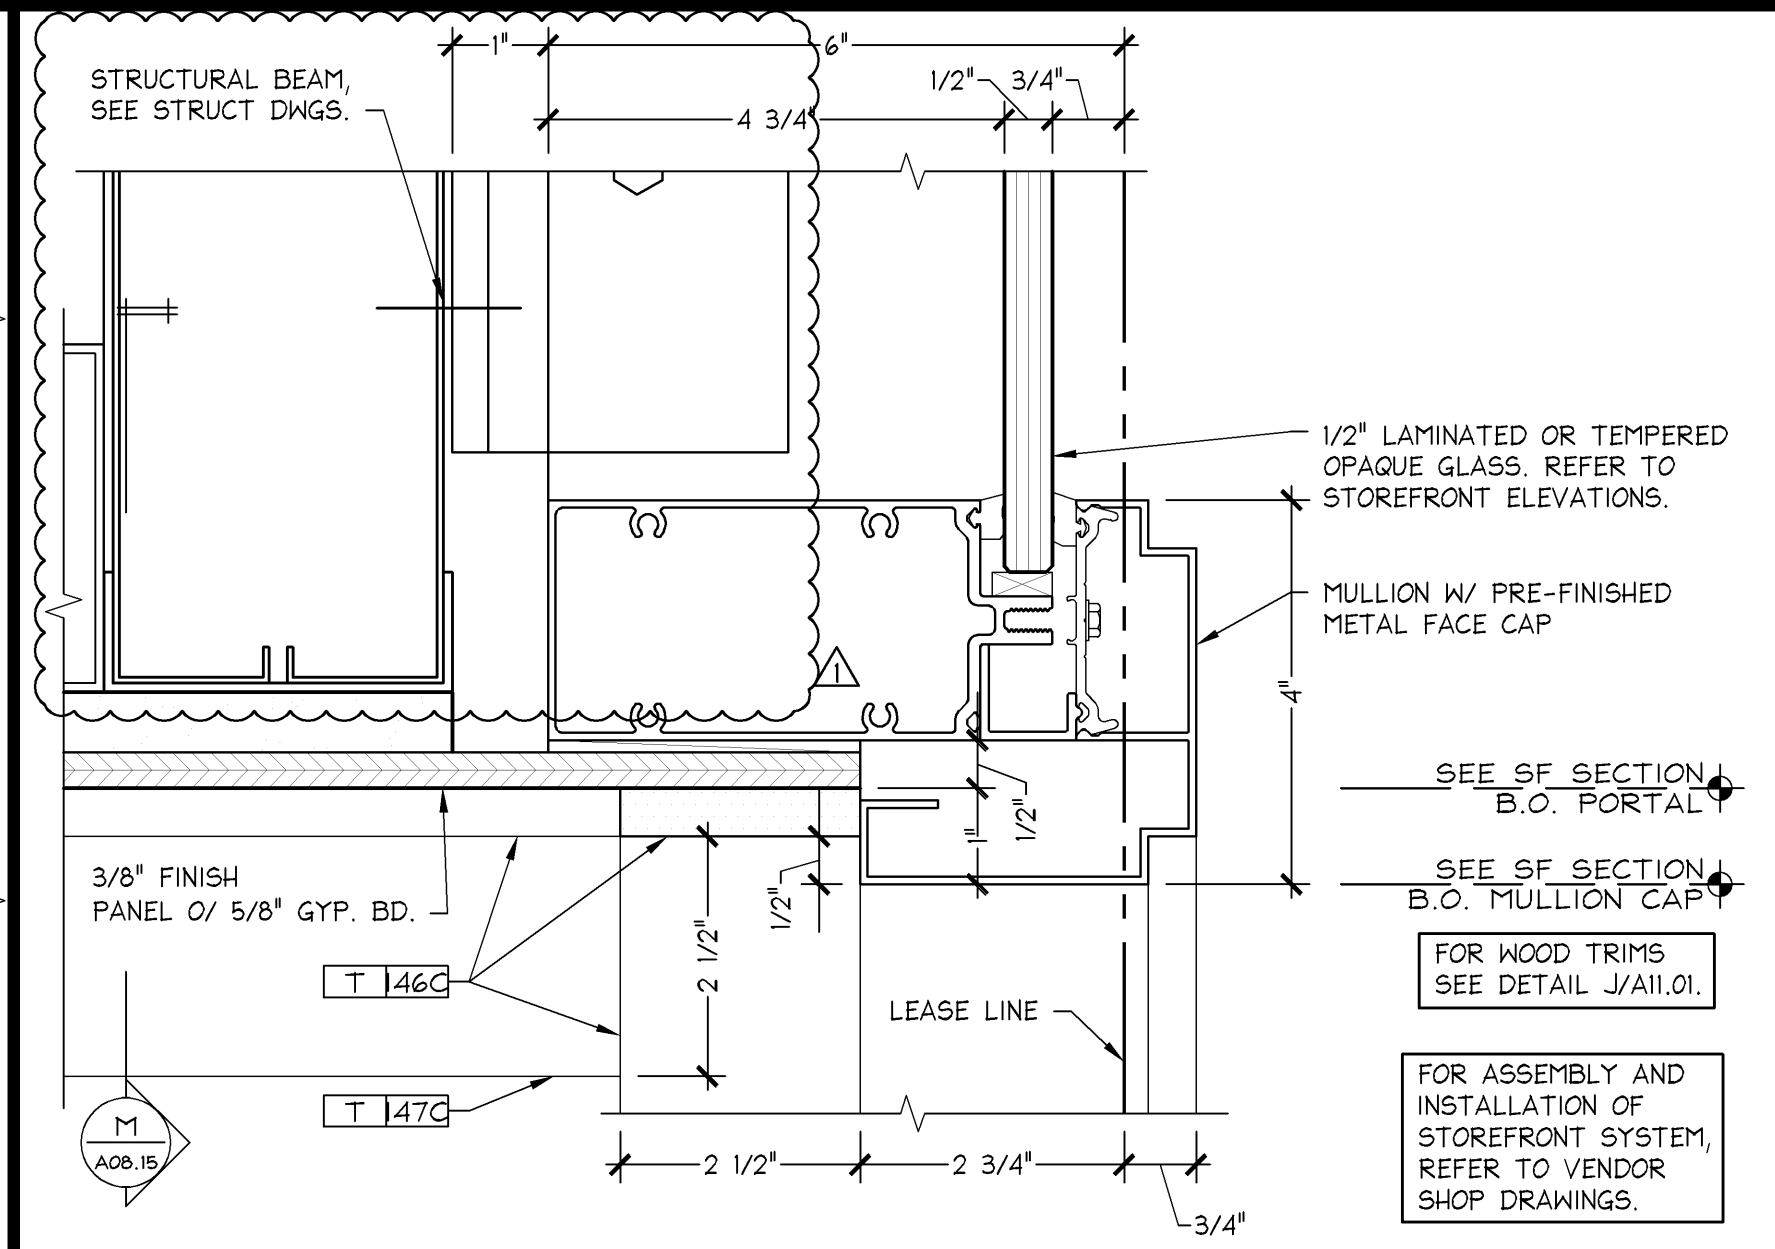

VERTICAL SECTION AT PORTAL OPENING	6" = 1'-0"	E 02.22.14
	05D-A0815-E02-CUSTOM	

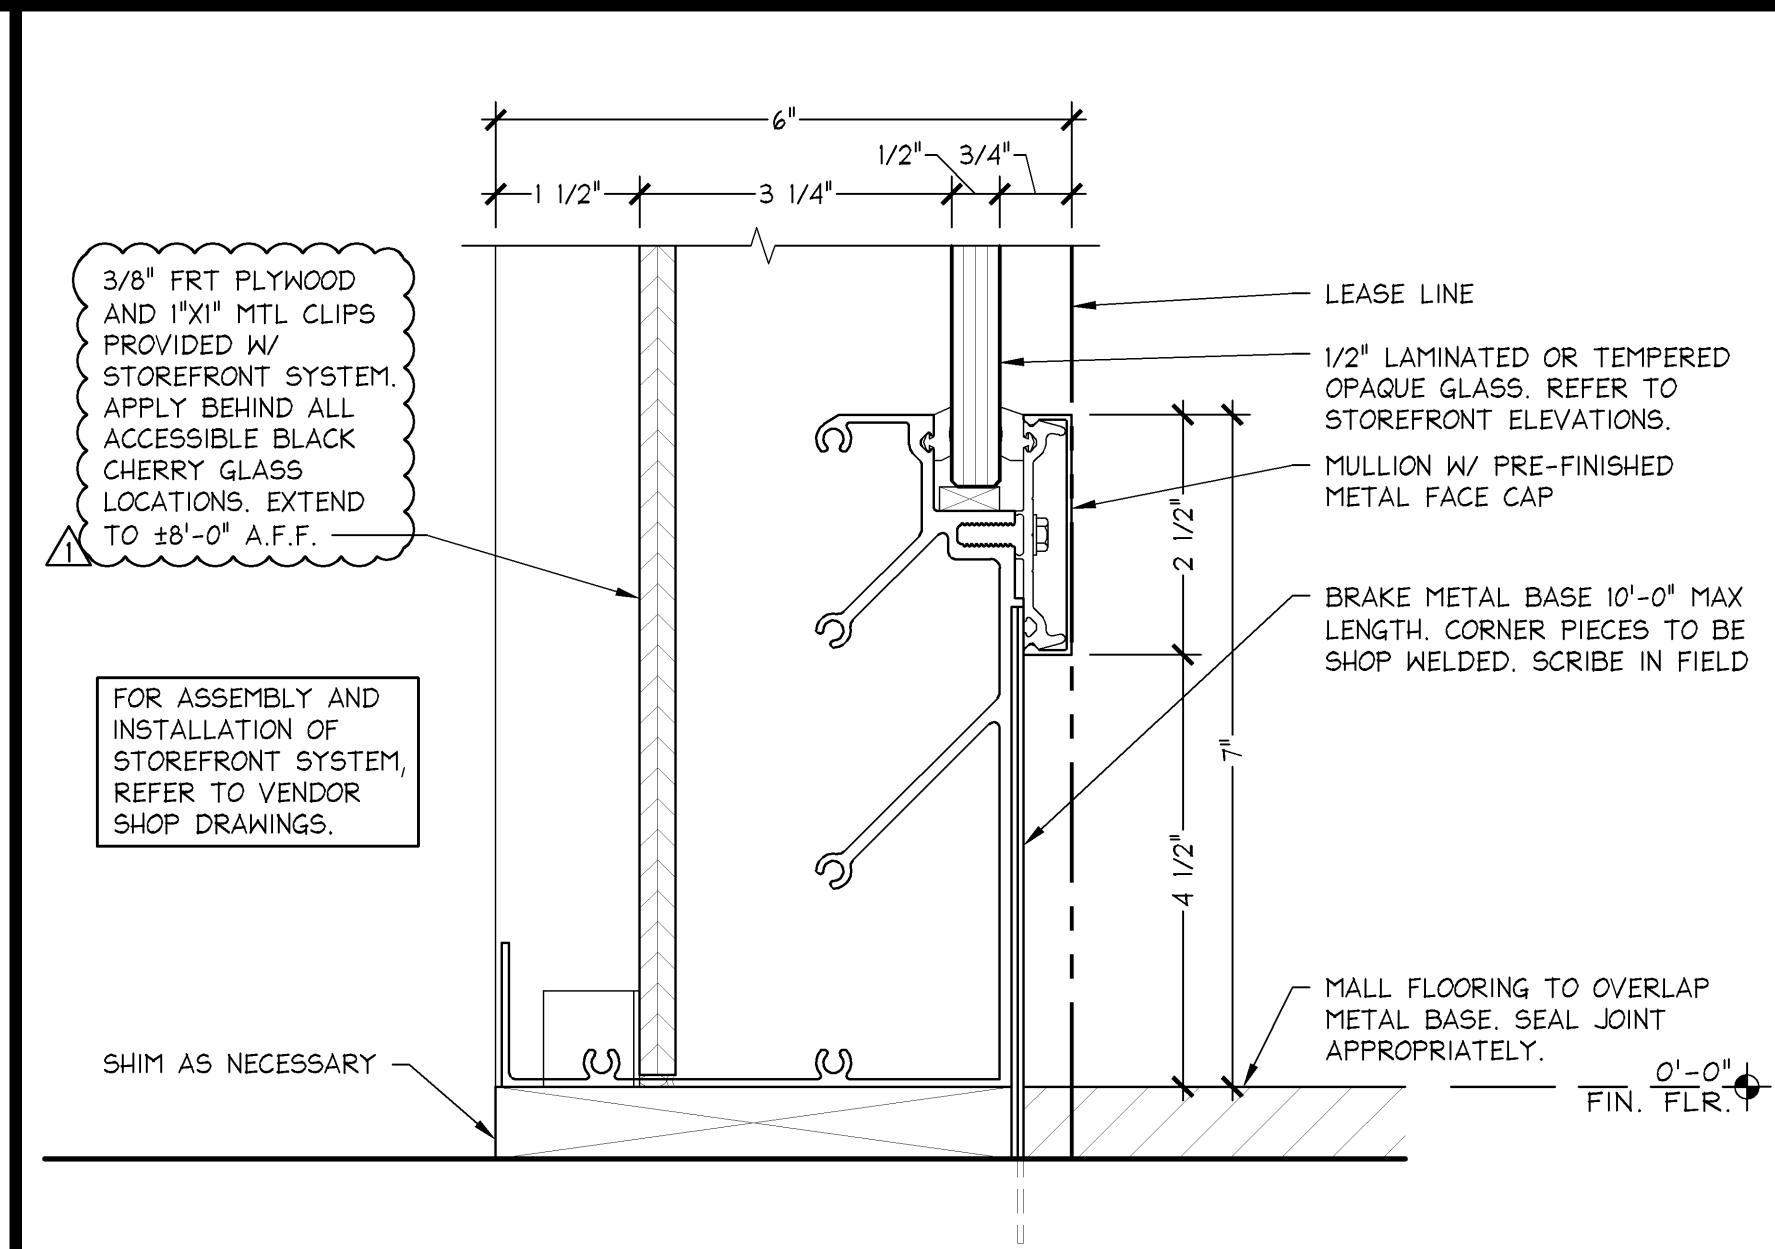

BASE AT GLAZING	6" = 1'-0"	A 04.04.14
	05D-A0815-A01-DETL	