

Lbrands
STORE DESIGN & CONSTRUCTION
Three Limited Parkway • Columbus, Ohio 43230
Telephone: 614.415.7000 • Fax: 614.415.7349

[illegible]

PROJECT INFORMATION: **VICTORIA'S SECRET** **0105000587**

NORTH POINT MALL

SPACE #1050
1000 NORTH POINT CIRCLE
ALPHARETTA, GA 30022

SCORE: 100
DESIGN: PKG II
PROJECT TYPE: 142F0
PROJECT #: 1403332

FULL REMODEL: 00059876
NMA
GENERATION: SPRING 2015
A/E PROJECT #: 1403332


1	REVISIONS:	
	REQUIRED BY:	DATE:
	BID ADDENDUM - LANDLORD COMMENTS & MASTER UPDATES (1515a.01 & 015a) 01/02/2015	

ELITE CONSTRUCTION GROUP
LAKE JACKSON, TX
PHONE: 979-285-0712
NOTE: THESE PRINTS HAVE BEEN
REDUCED BY 50 PERCENT. SCALE
WILL BE 50 PERCENT OF WHAT IS
NOTED ON PLANS


DATE ISSUED: 09/19/14
DESIGNED BY: CN
DRAWN BY: CAB
CHECKED BY: JM

STOREFRONT DETAILS


DRAWING NUMBER:

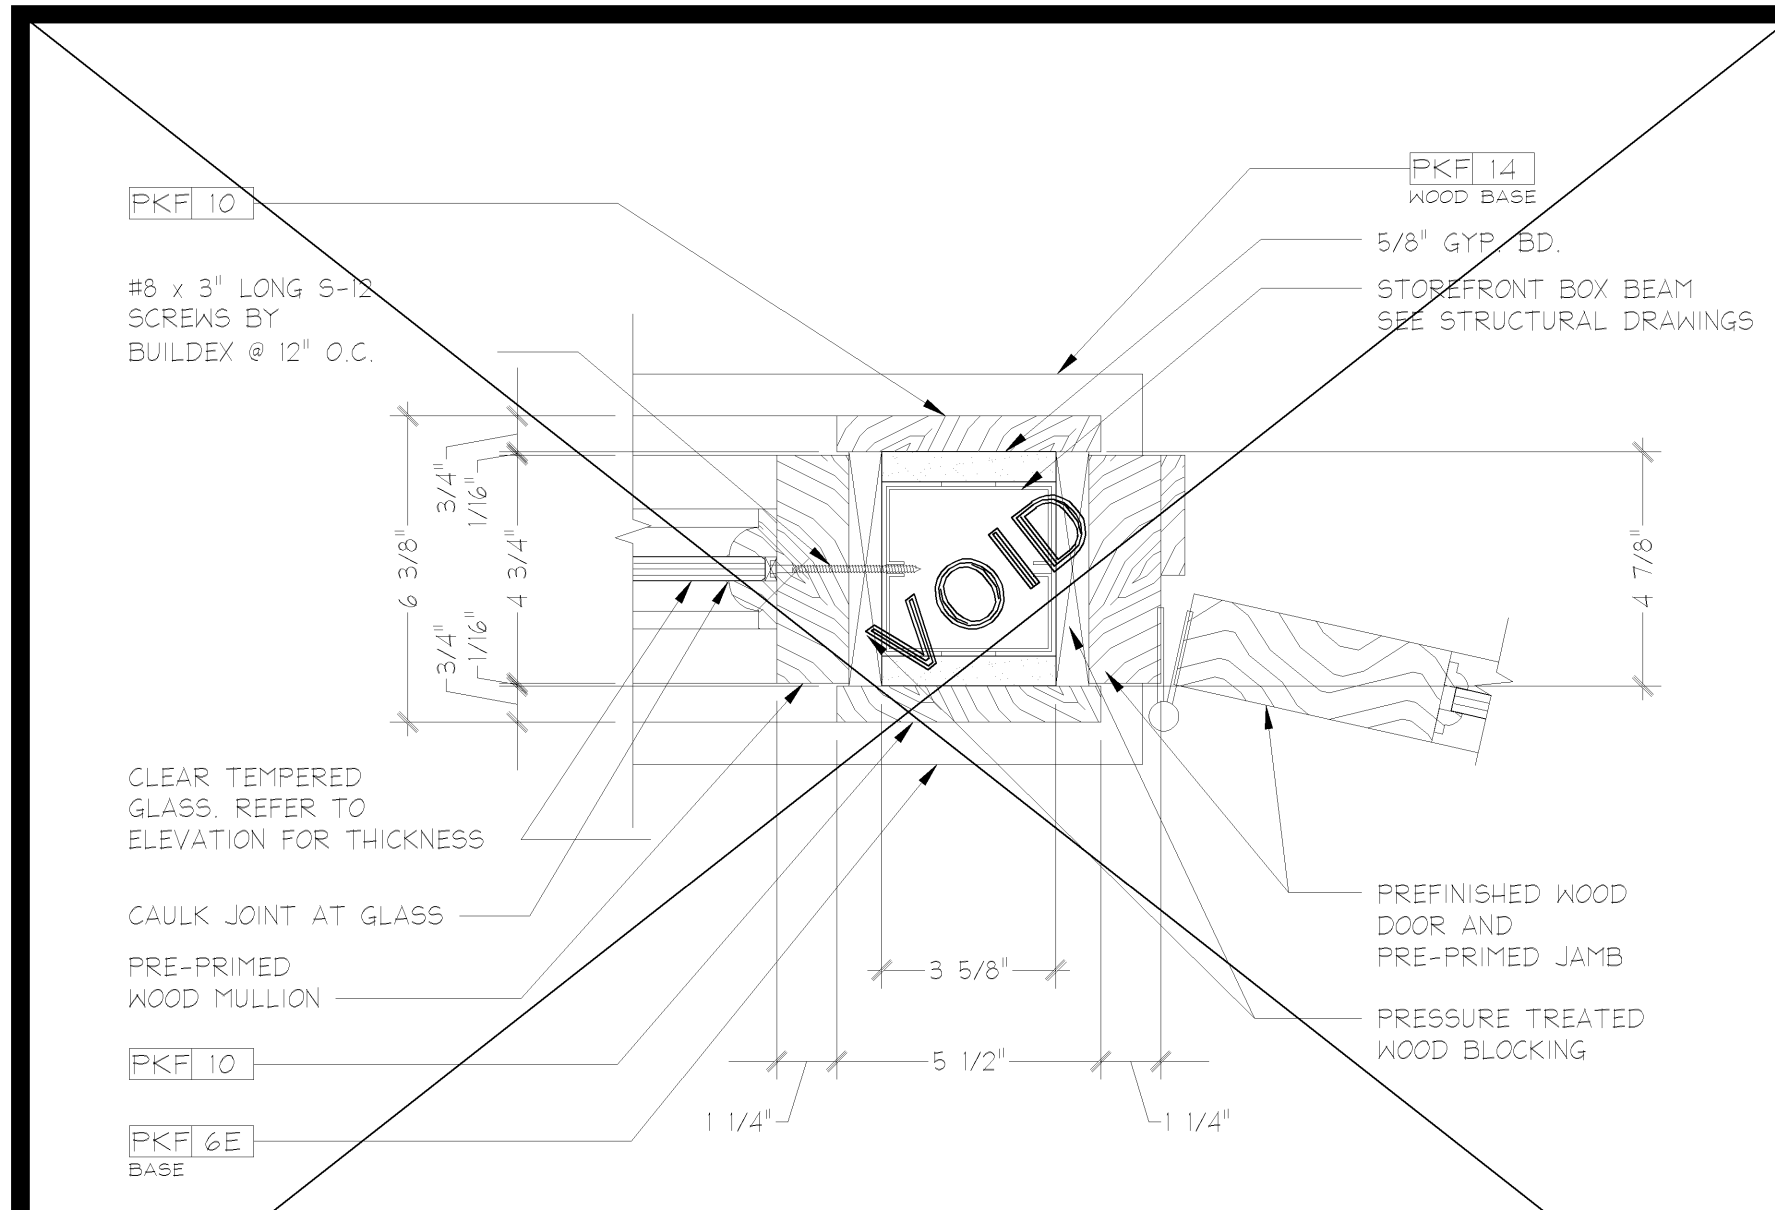


PINK SWING DOORS JAMB DETAIL (END)	3" = 1'-0"	
	05D-A0820-S00-DETL	

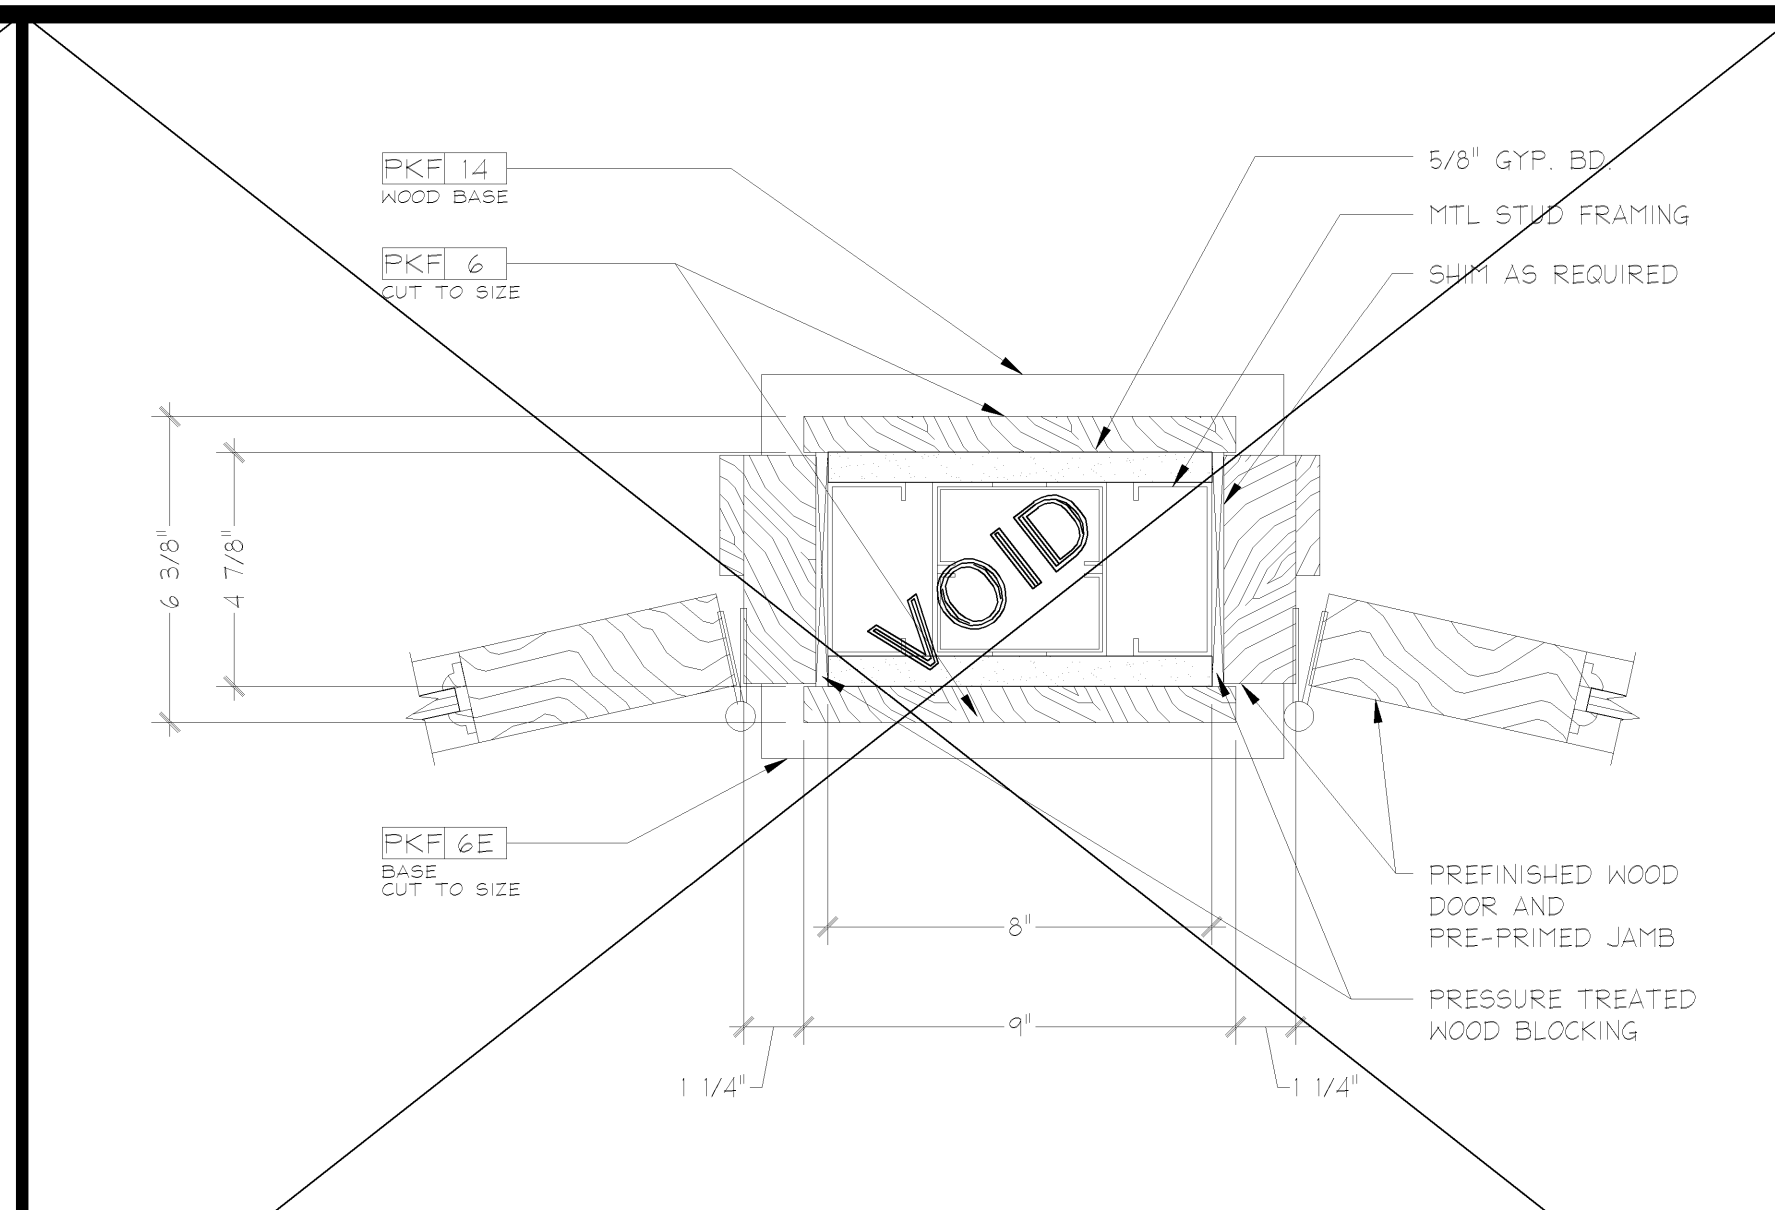


PINK SWING DOORS JAMB DETAIL (CENTER)	3" = 1'-0"	
	05D-A0820-M00-DETL	

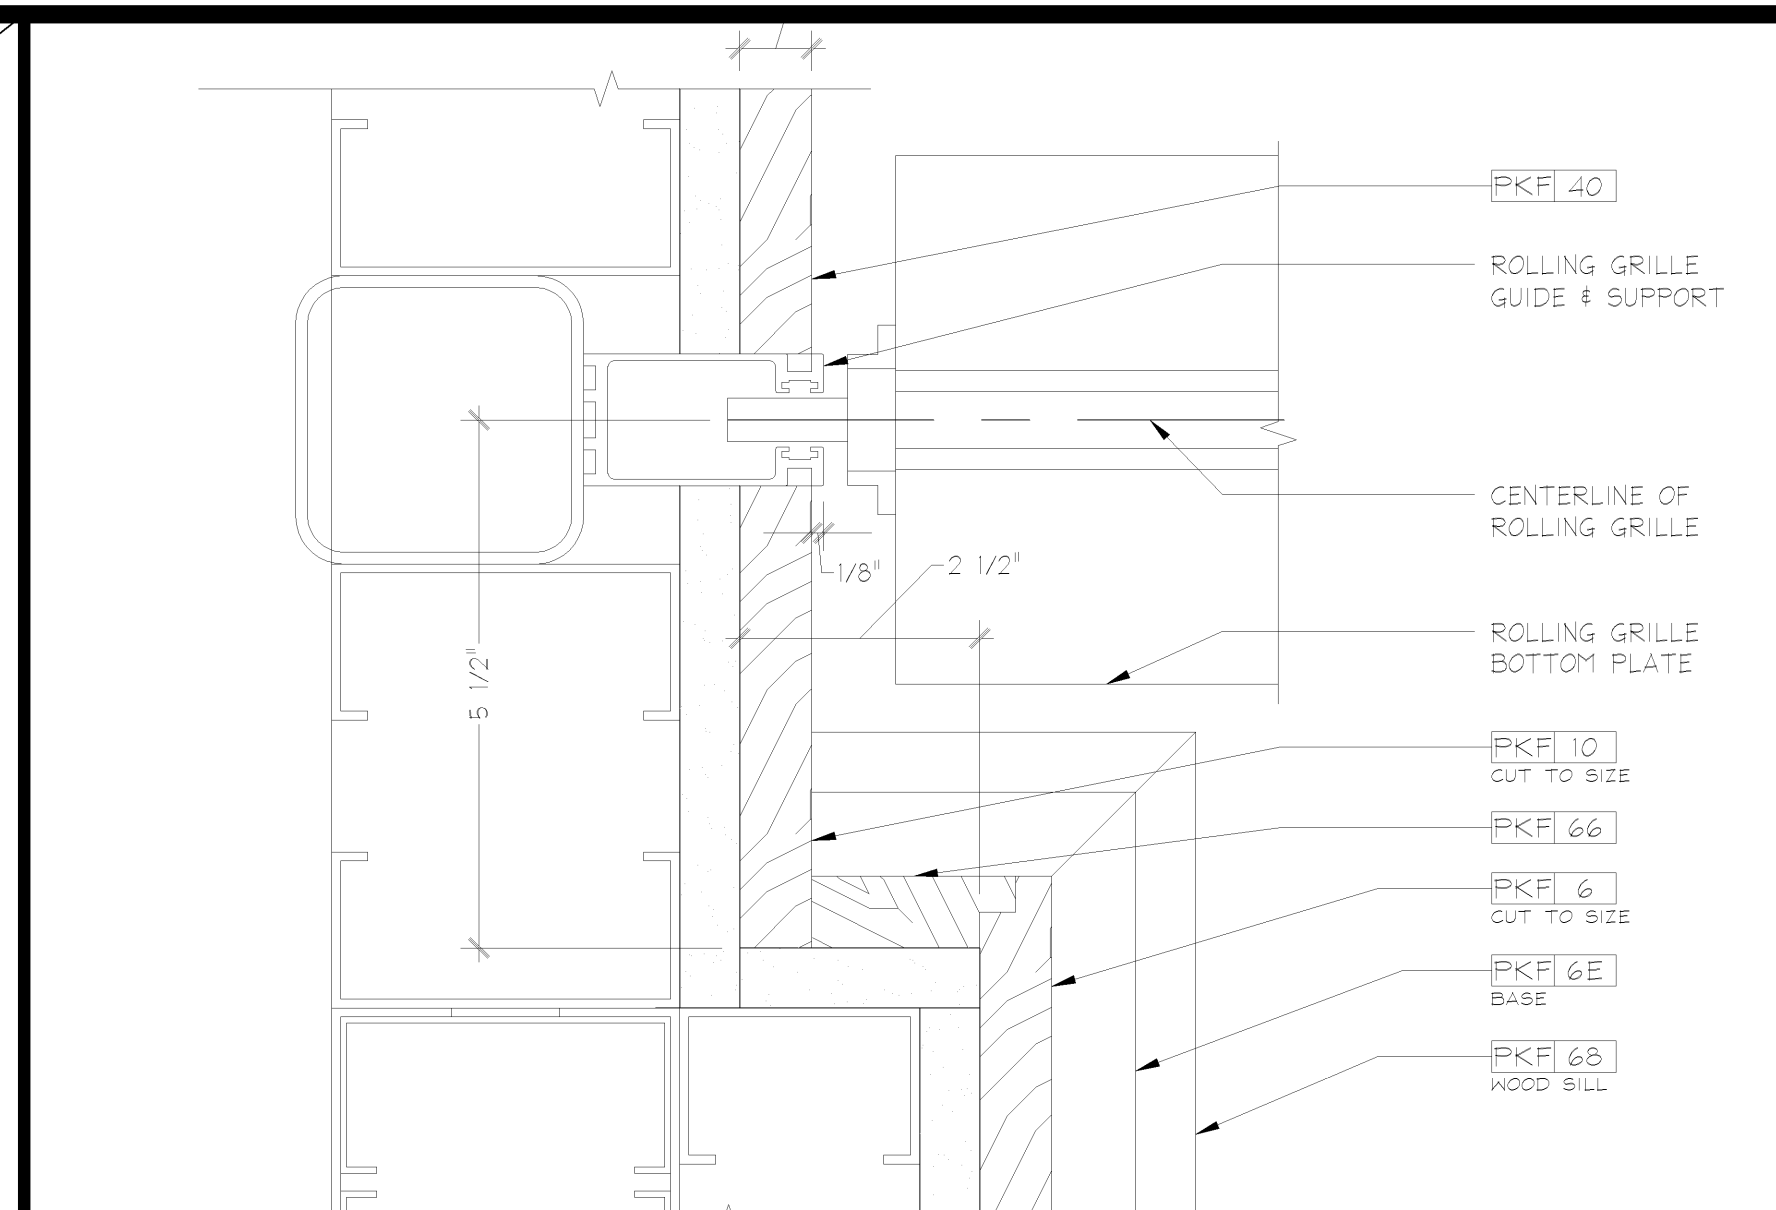


PINK ROLLING GRILLE GUIDE PLAN DETAIL	6" = 1'-0"	 
	05D-A0820-H00-DETL	

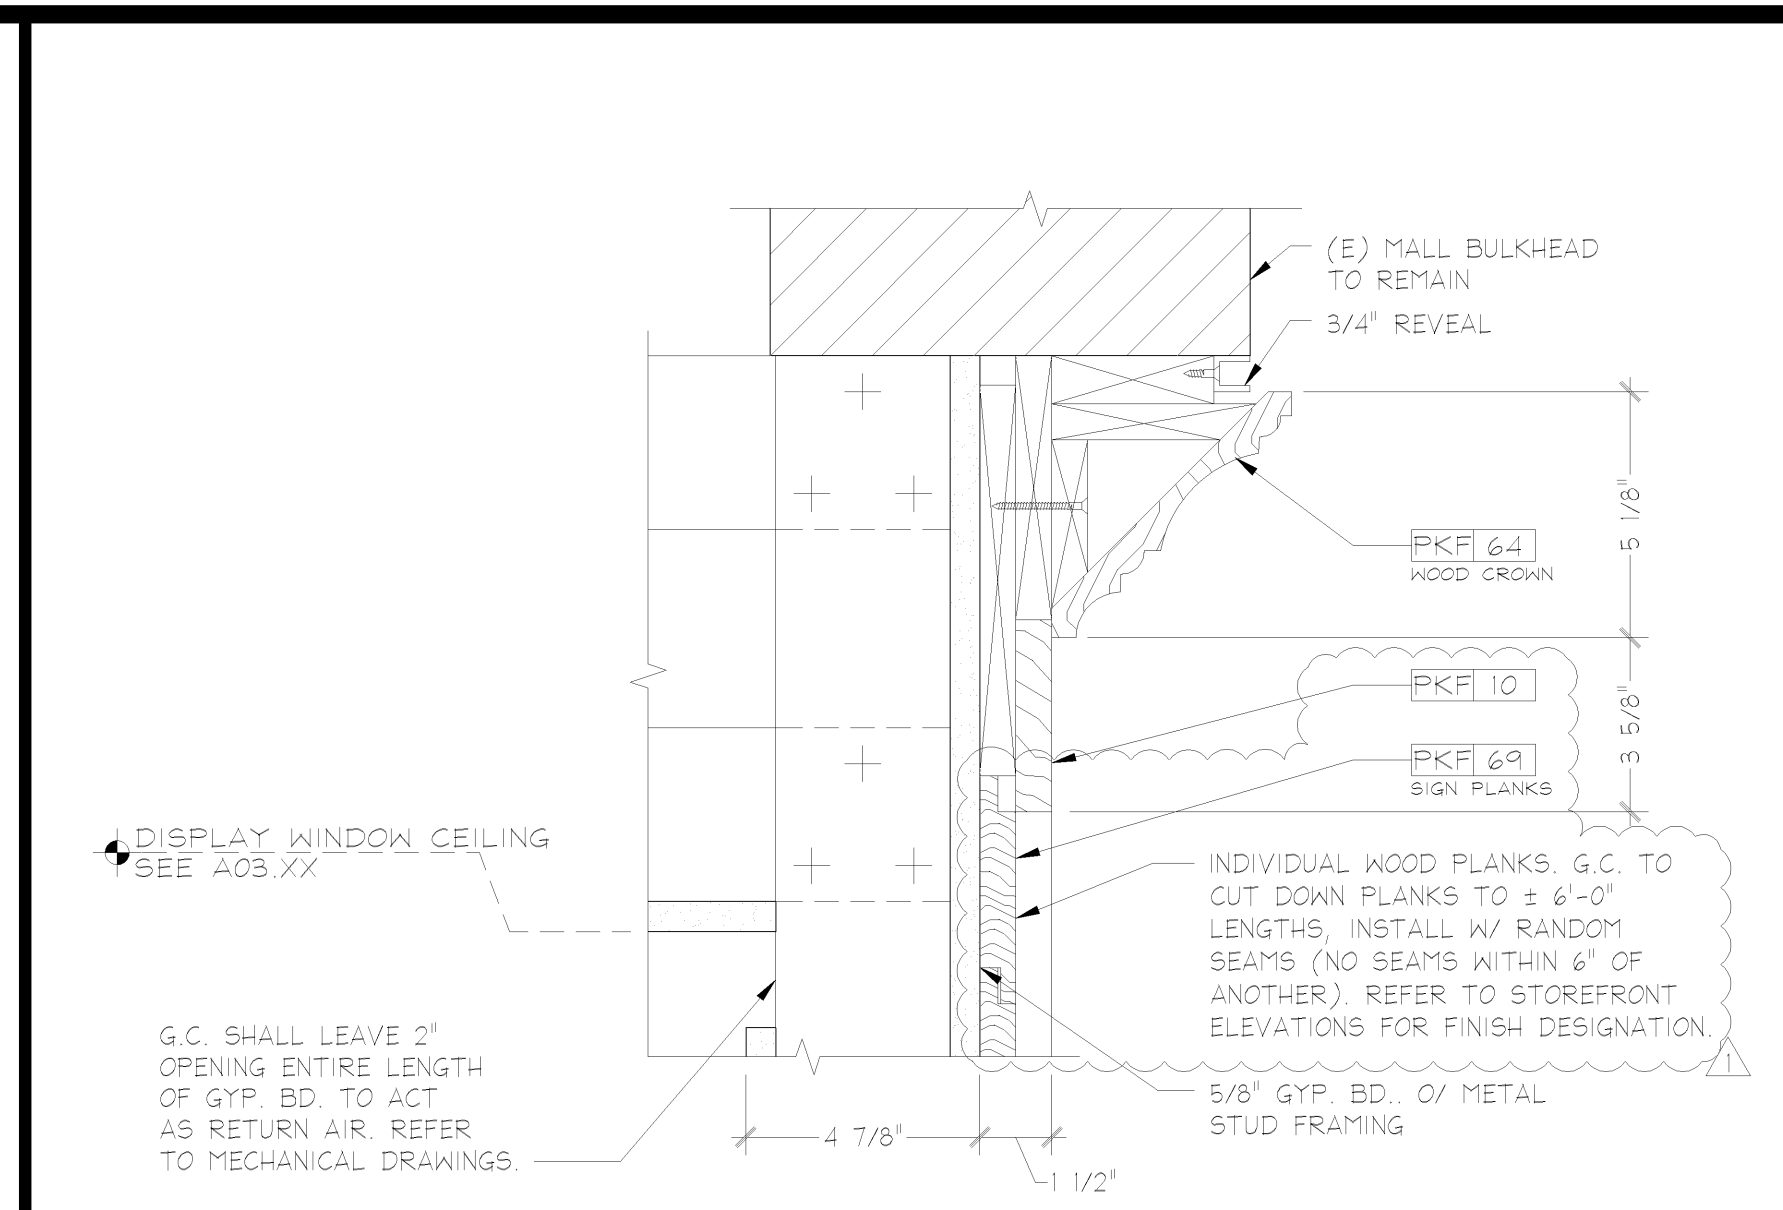


PINK DISPLAY WINDOW BULKHEAD SECTION DETAIL	3" = 1'-0"	 04.25.14
	05D-A0820-D00-DETL	

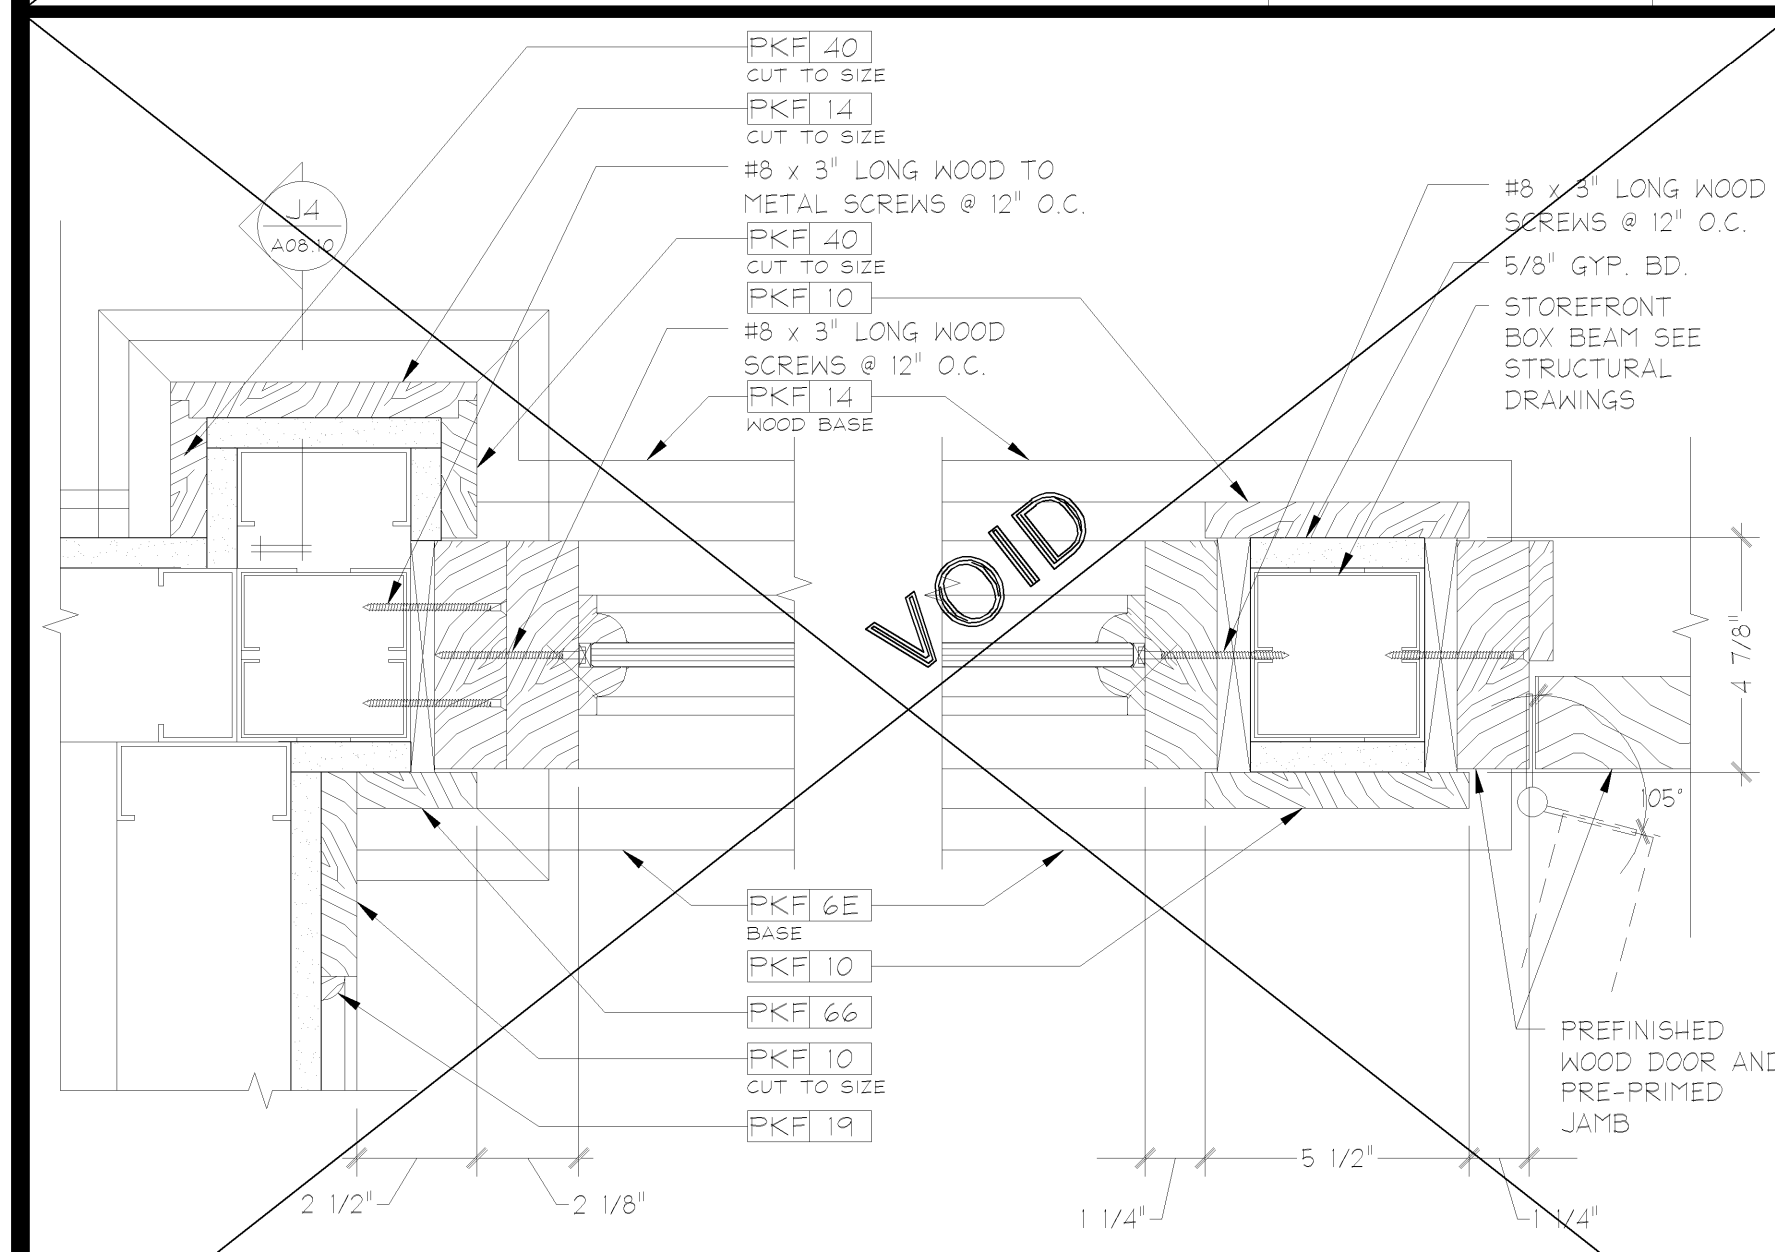


PINK SIDELITE WINDOW JAMB DETAIL	3" = 1'-0"	R 04.25
	05D-A0820-R00-DETL	

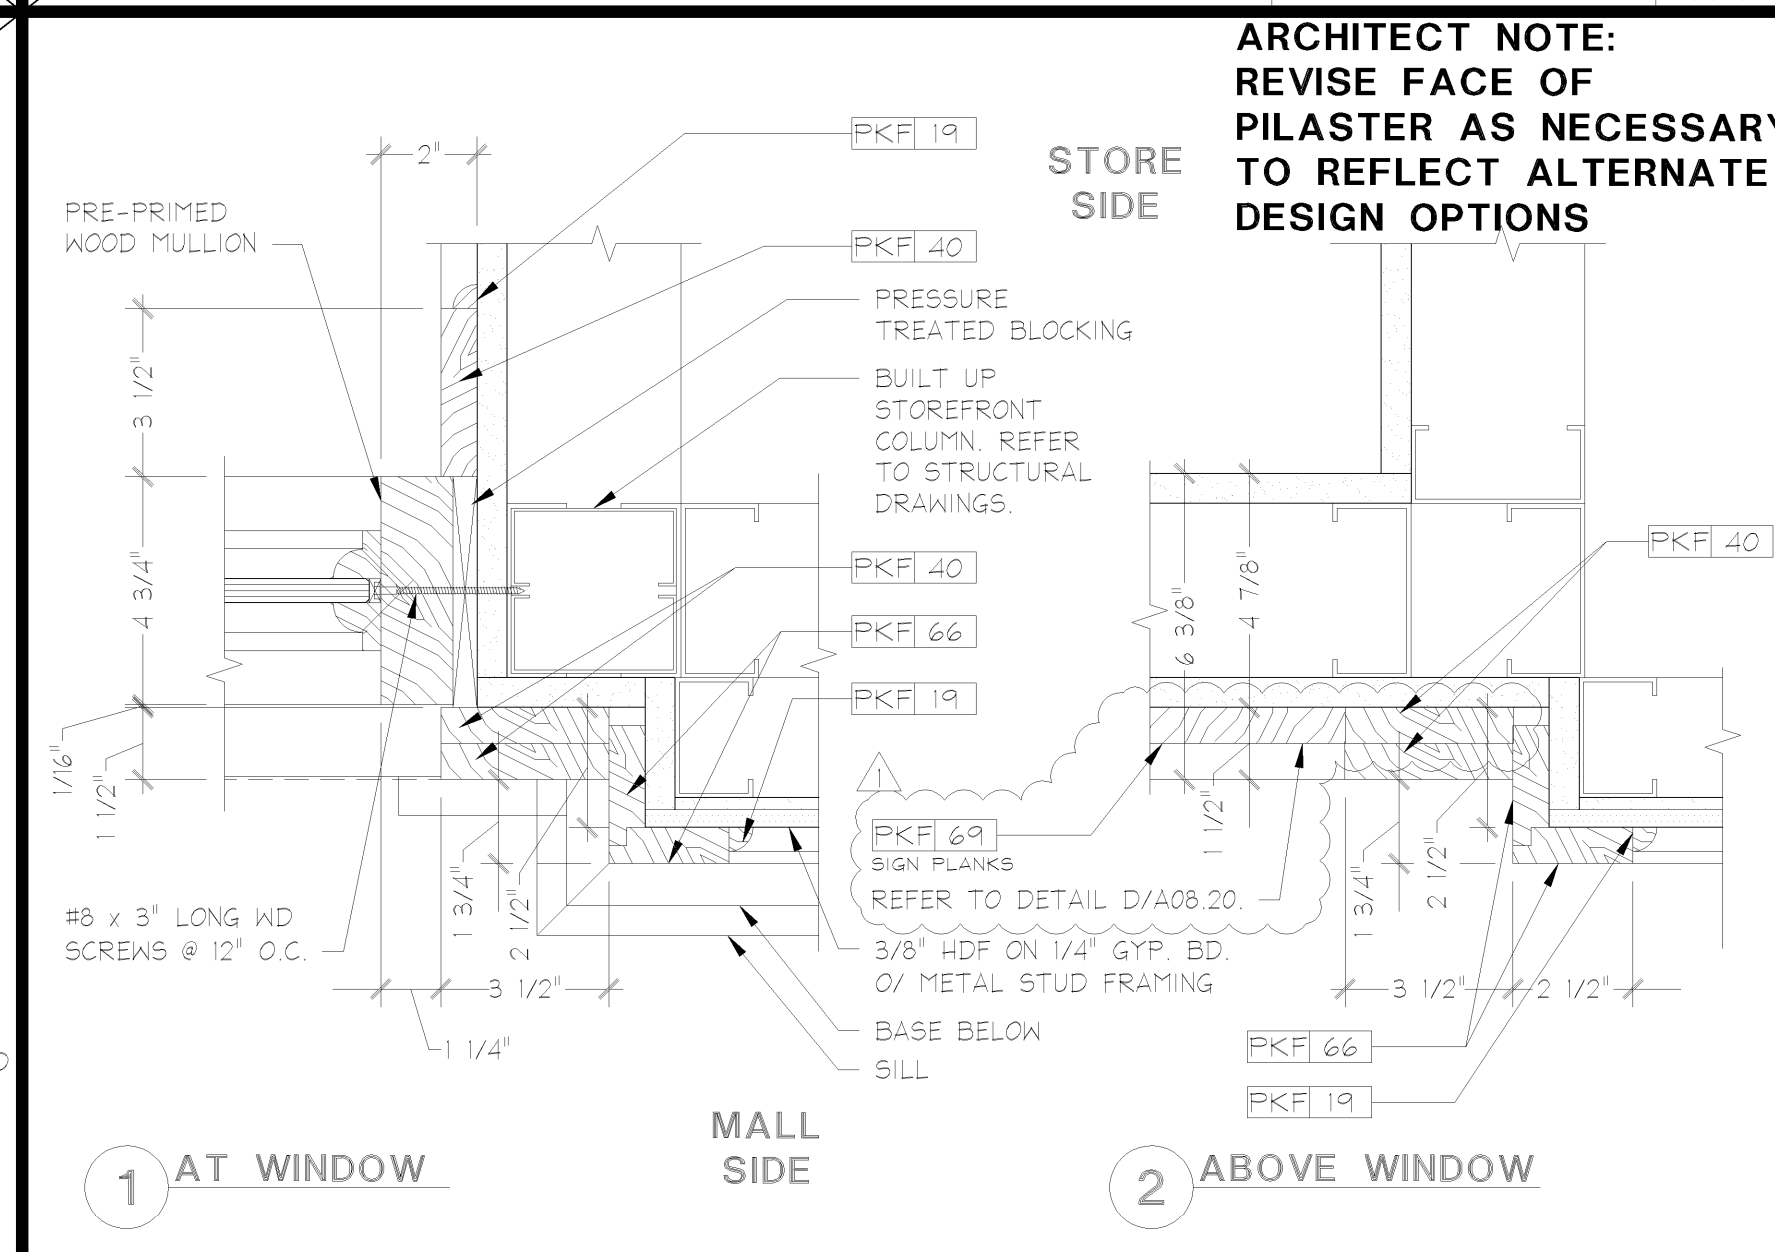


PINK DISPLAY WINDOW JAMB DETAILS	3" = 1'-0"	
	05D-A020-L00-DETL	

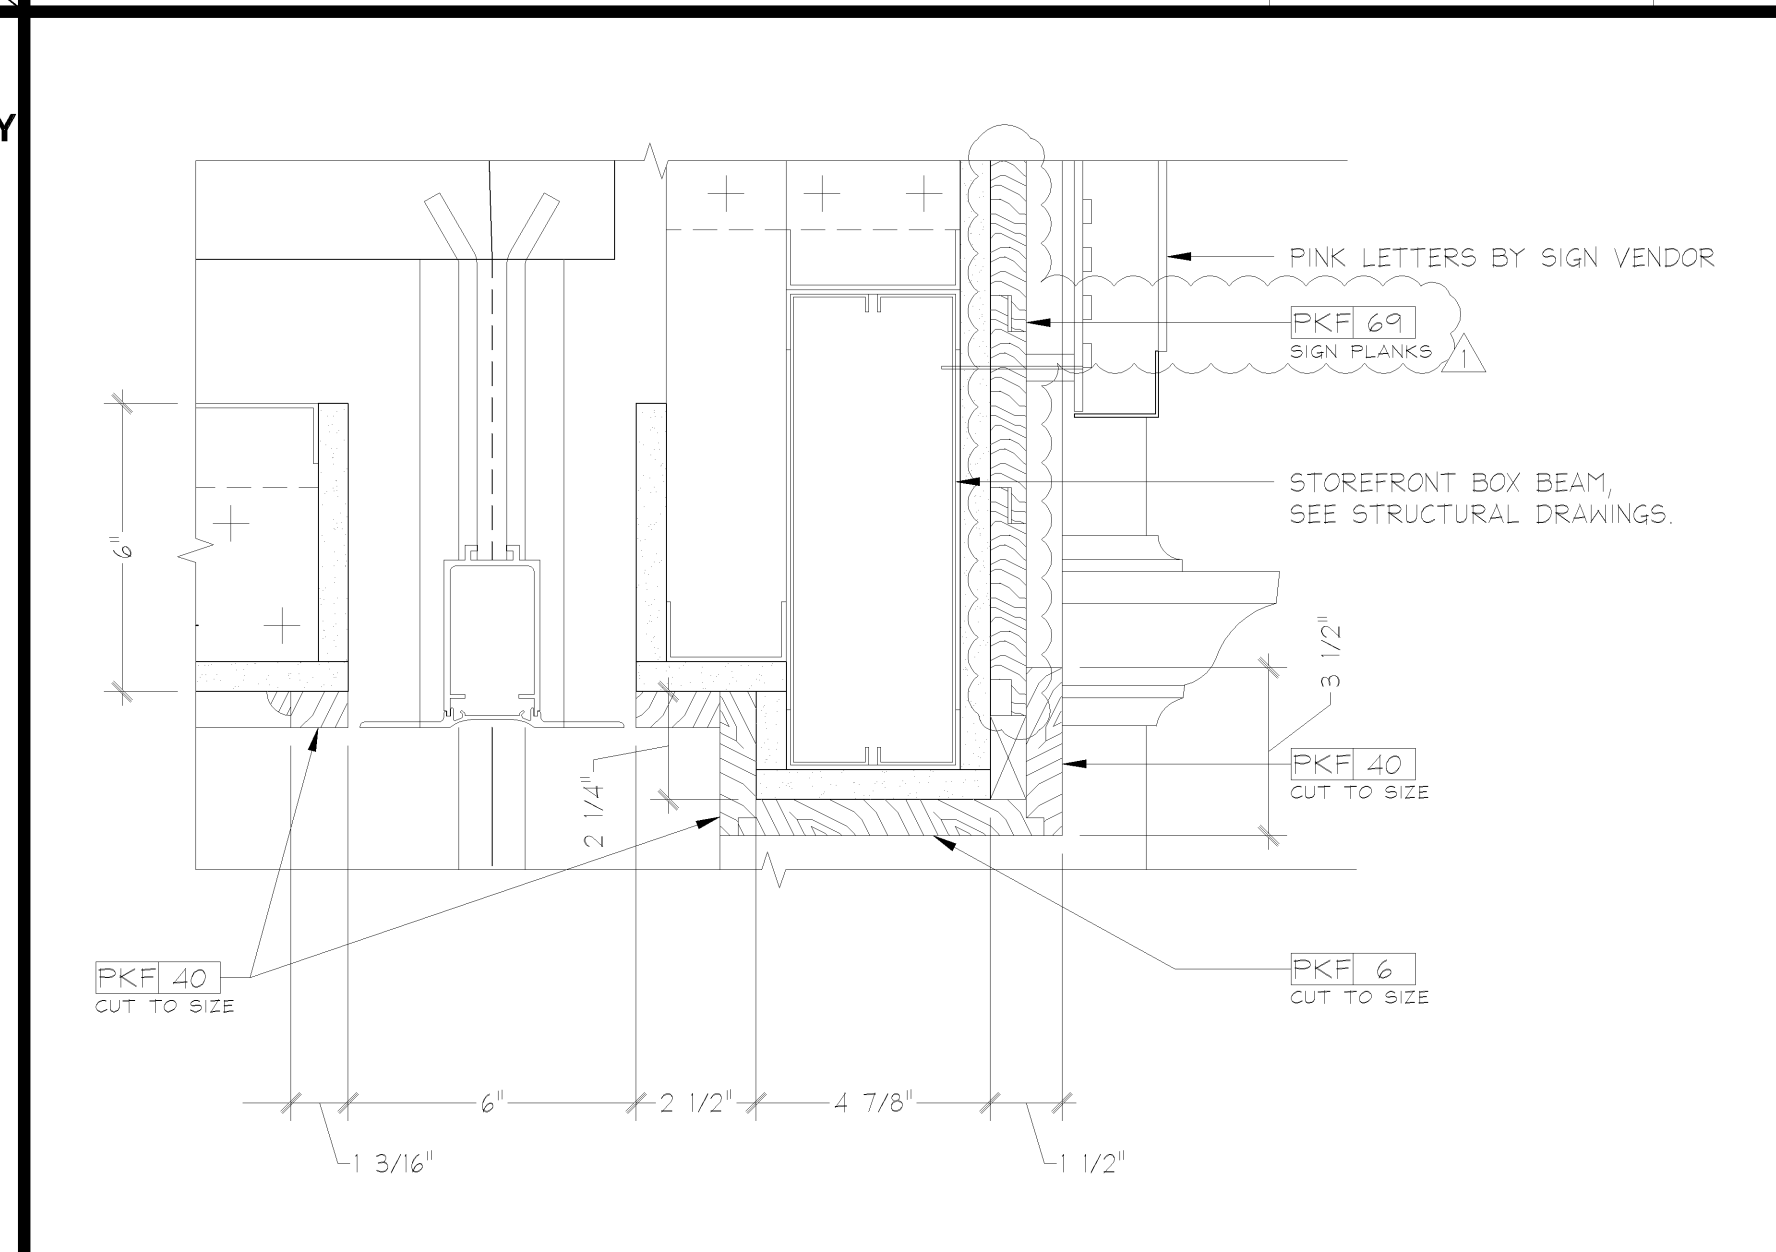



PINK ROLLING GRILLE HEAD DETAIL	3" = 1'-0"	 05D-A0820-G00-DETL

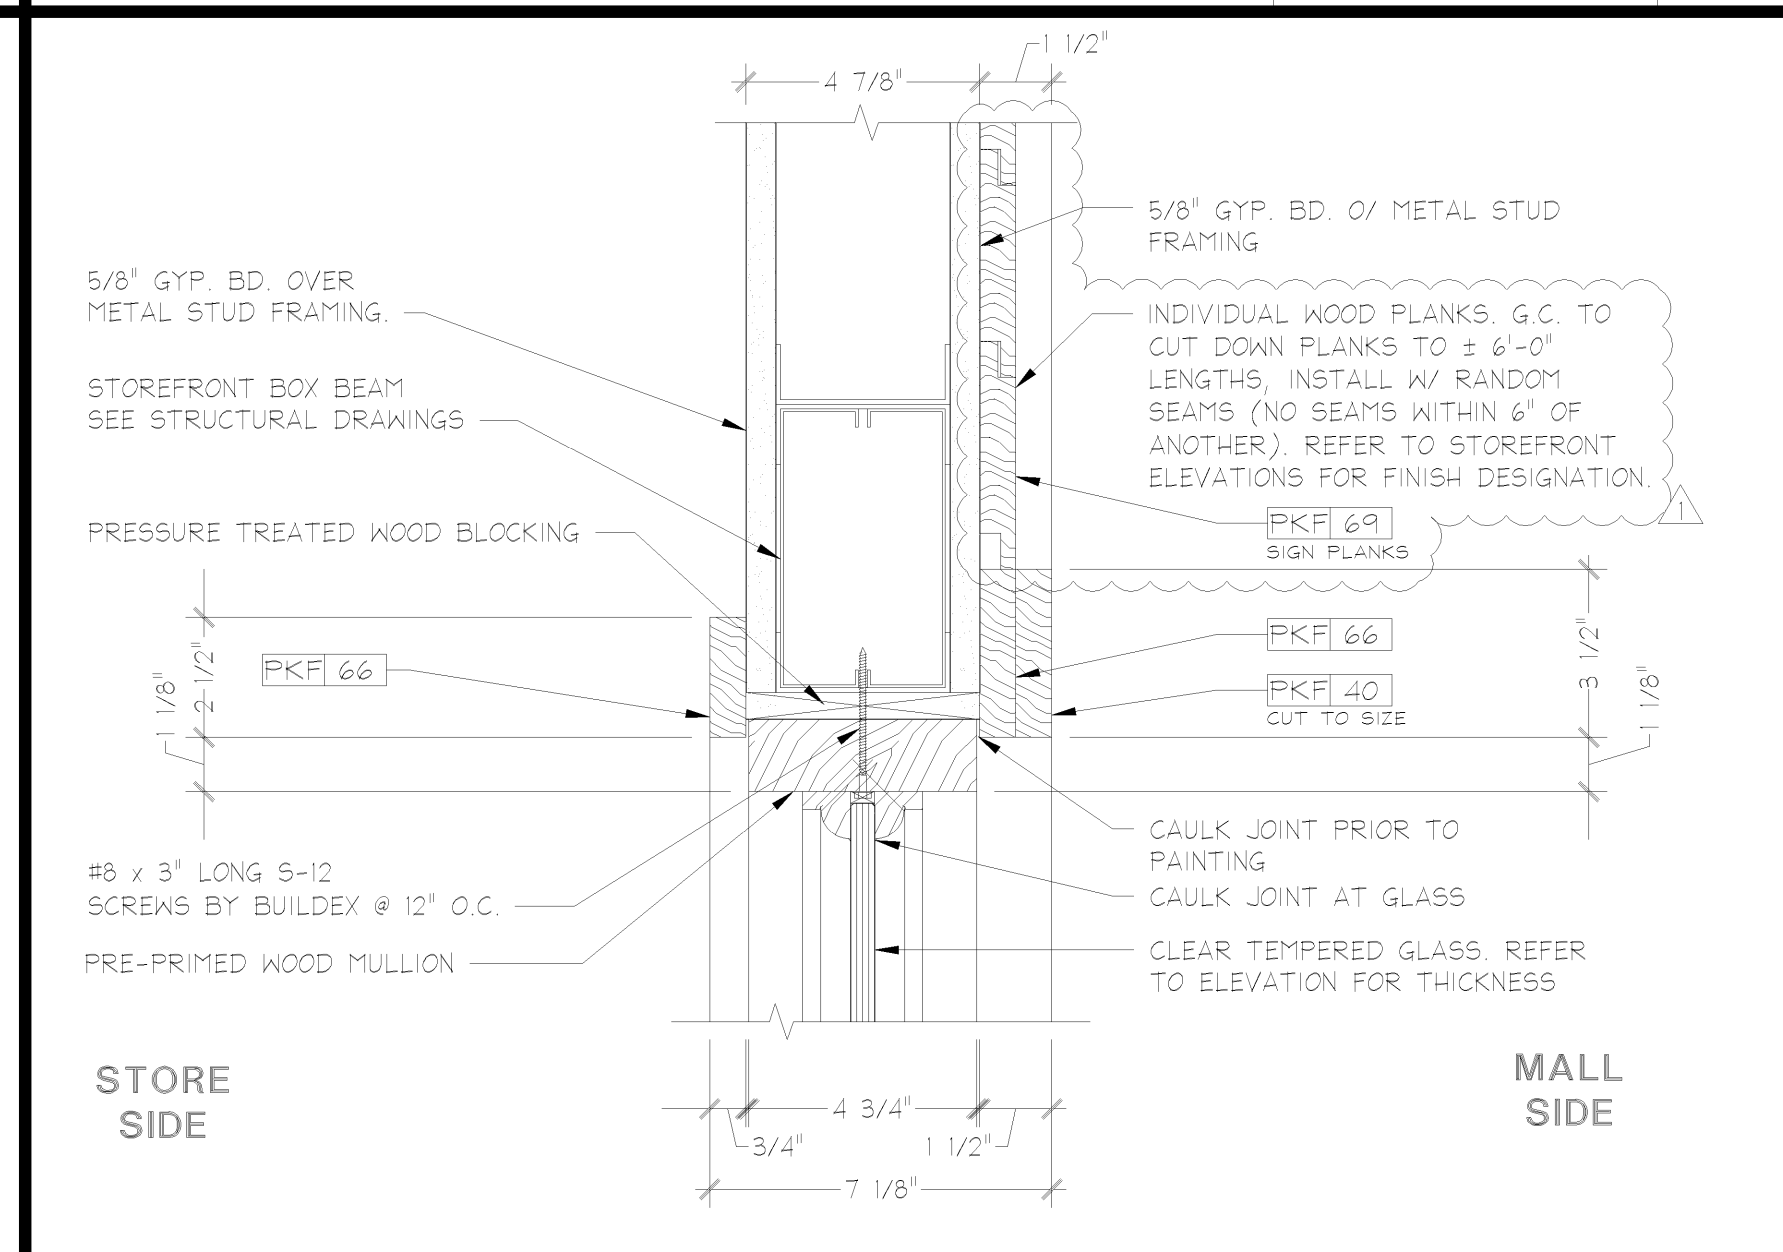


PINK DISPLAY WINDOW HEAD DETAIL	3" = 1'-0"	 04 04 11
	05D-A0820-C00-DETL	

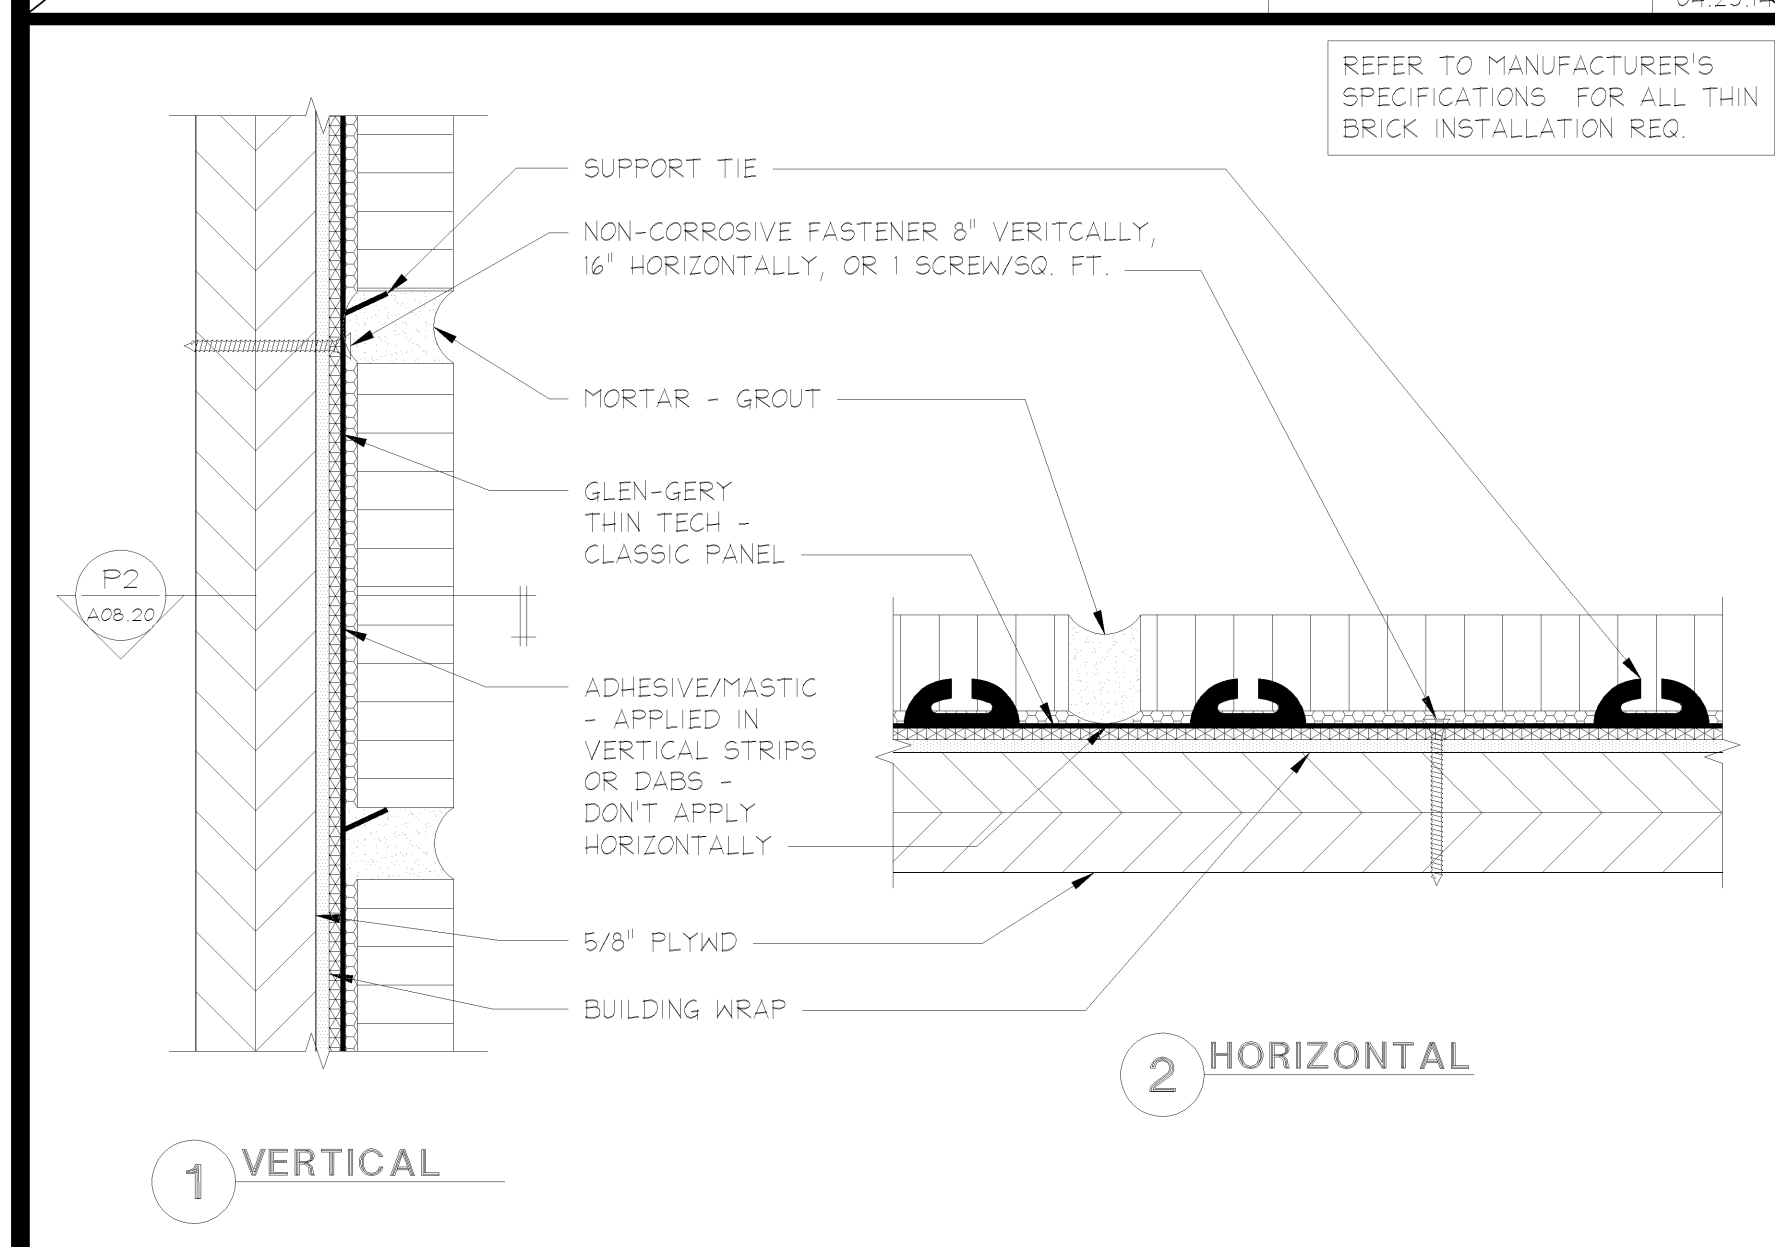


PINK THIN BRICK SECTION DETAILS	FULL	P
	05D-A0820-P00-DET1	

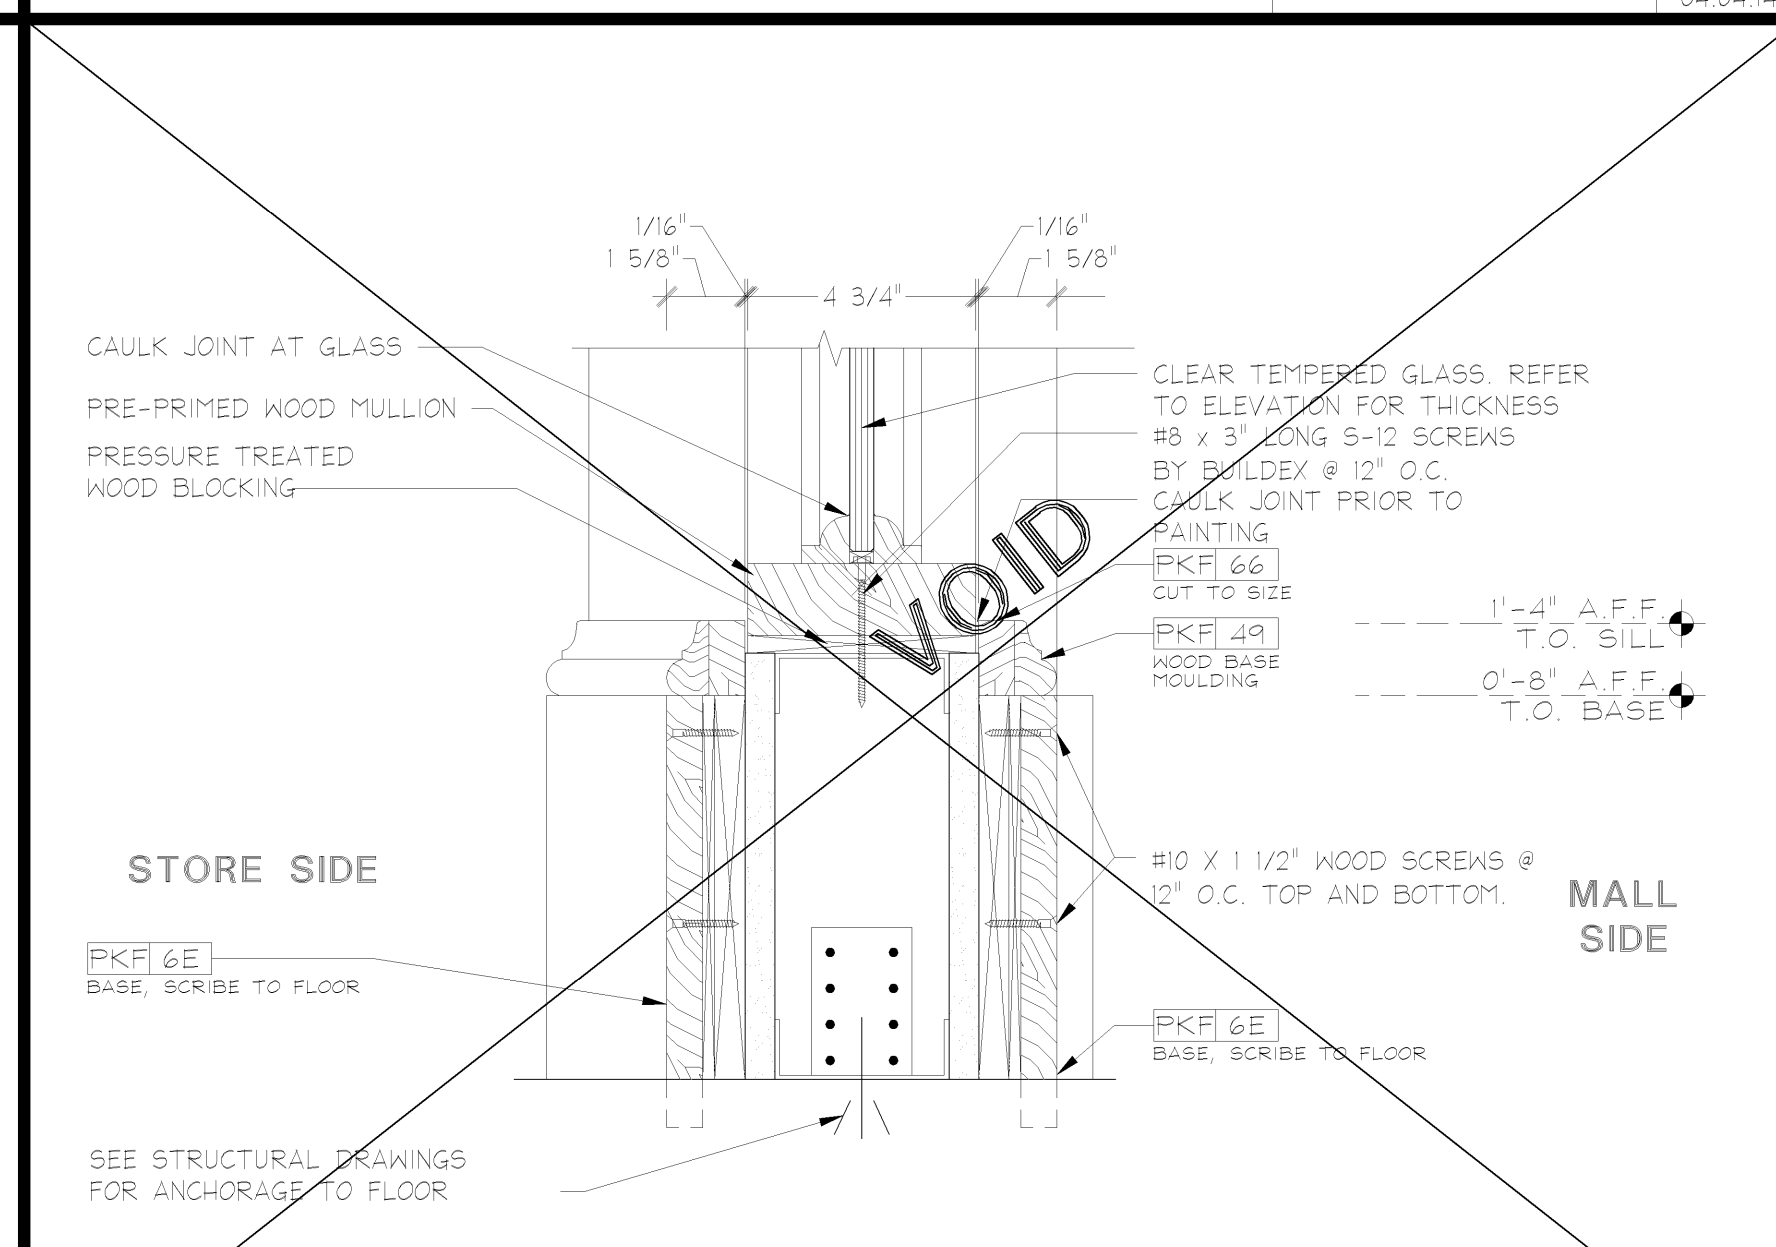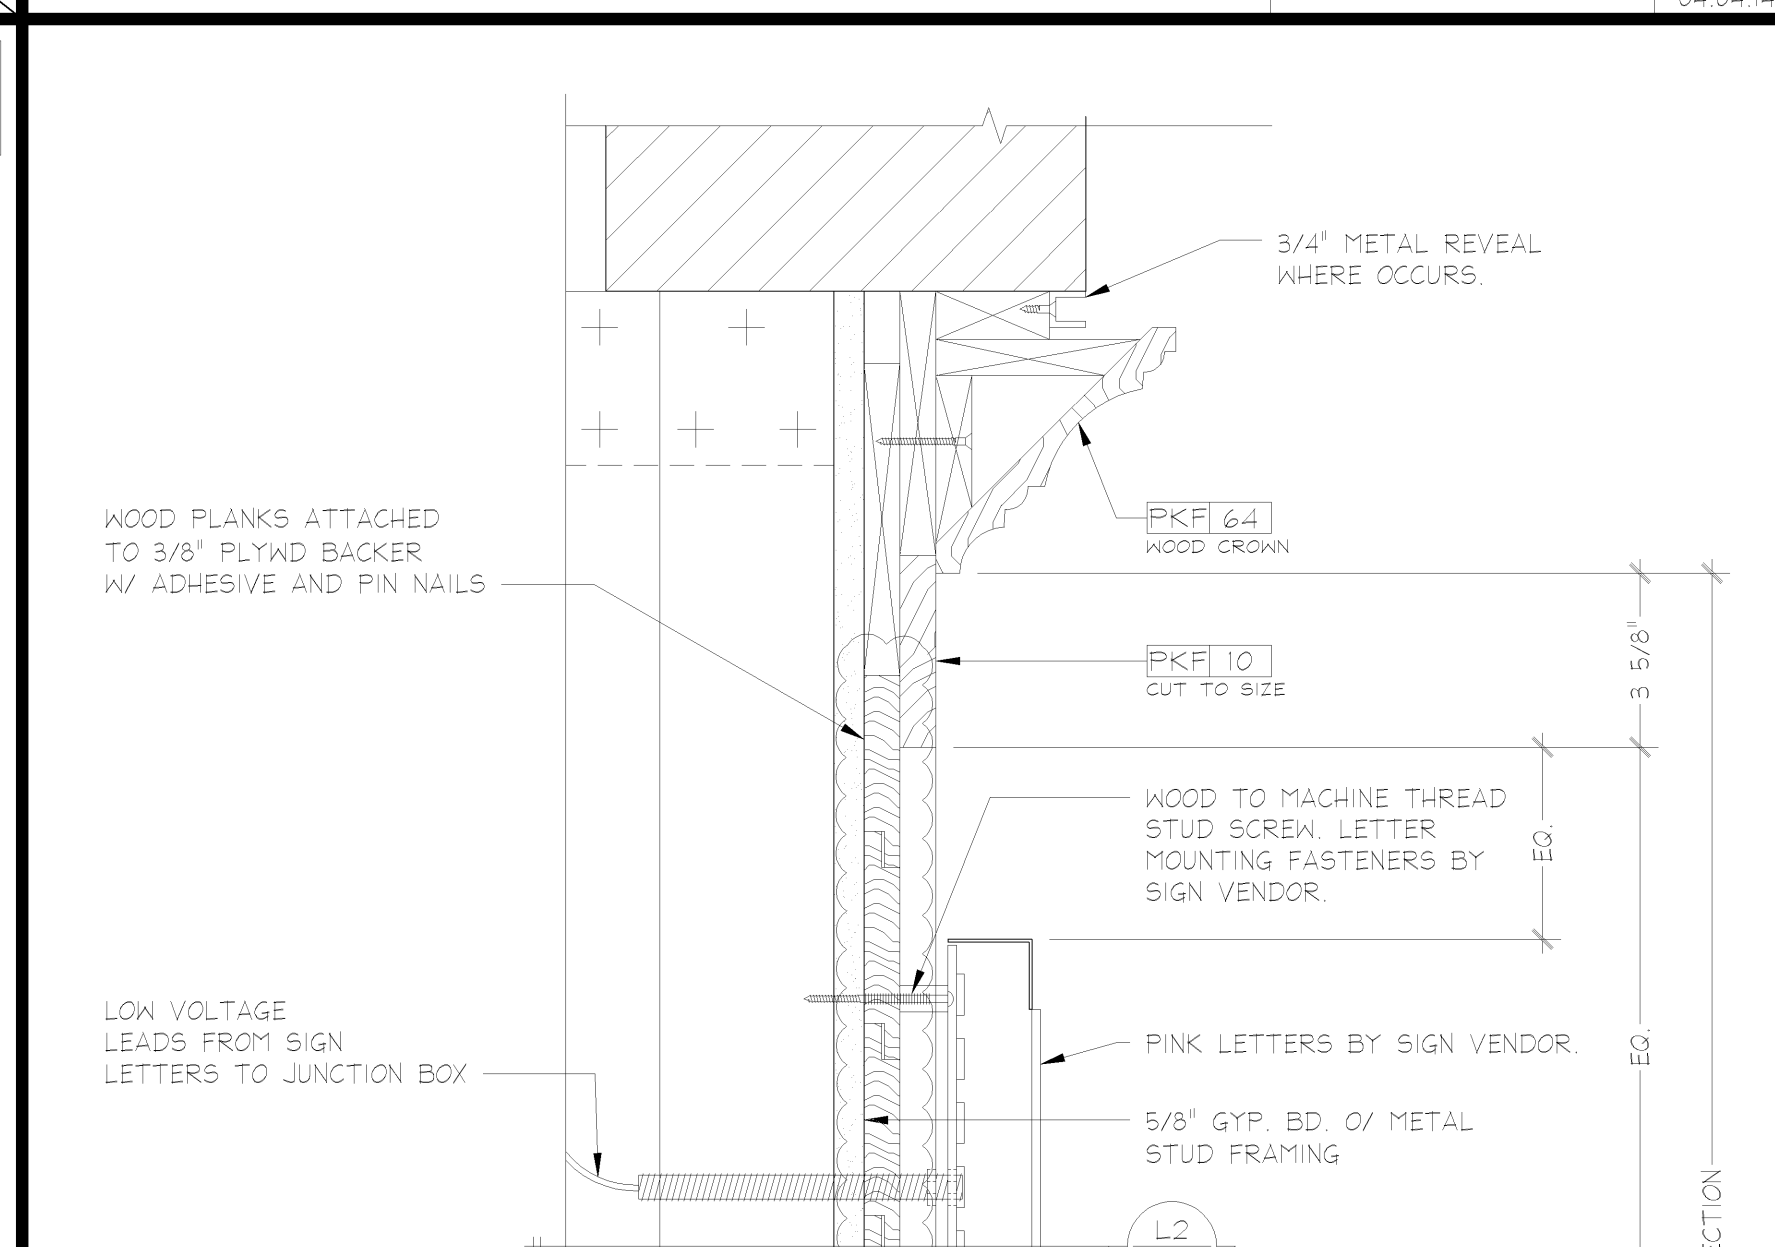


PINK SIDELITE WINDOW SILL DETAIL	3" = 1'-0"	F
	05D-A0820-F00-DFT1	

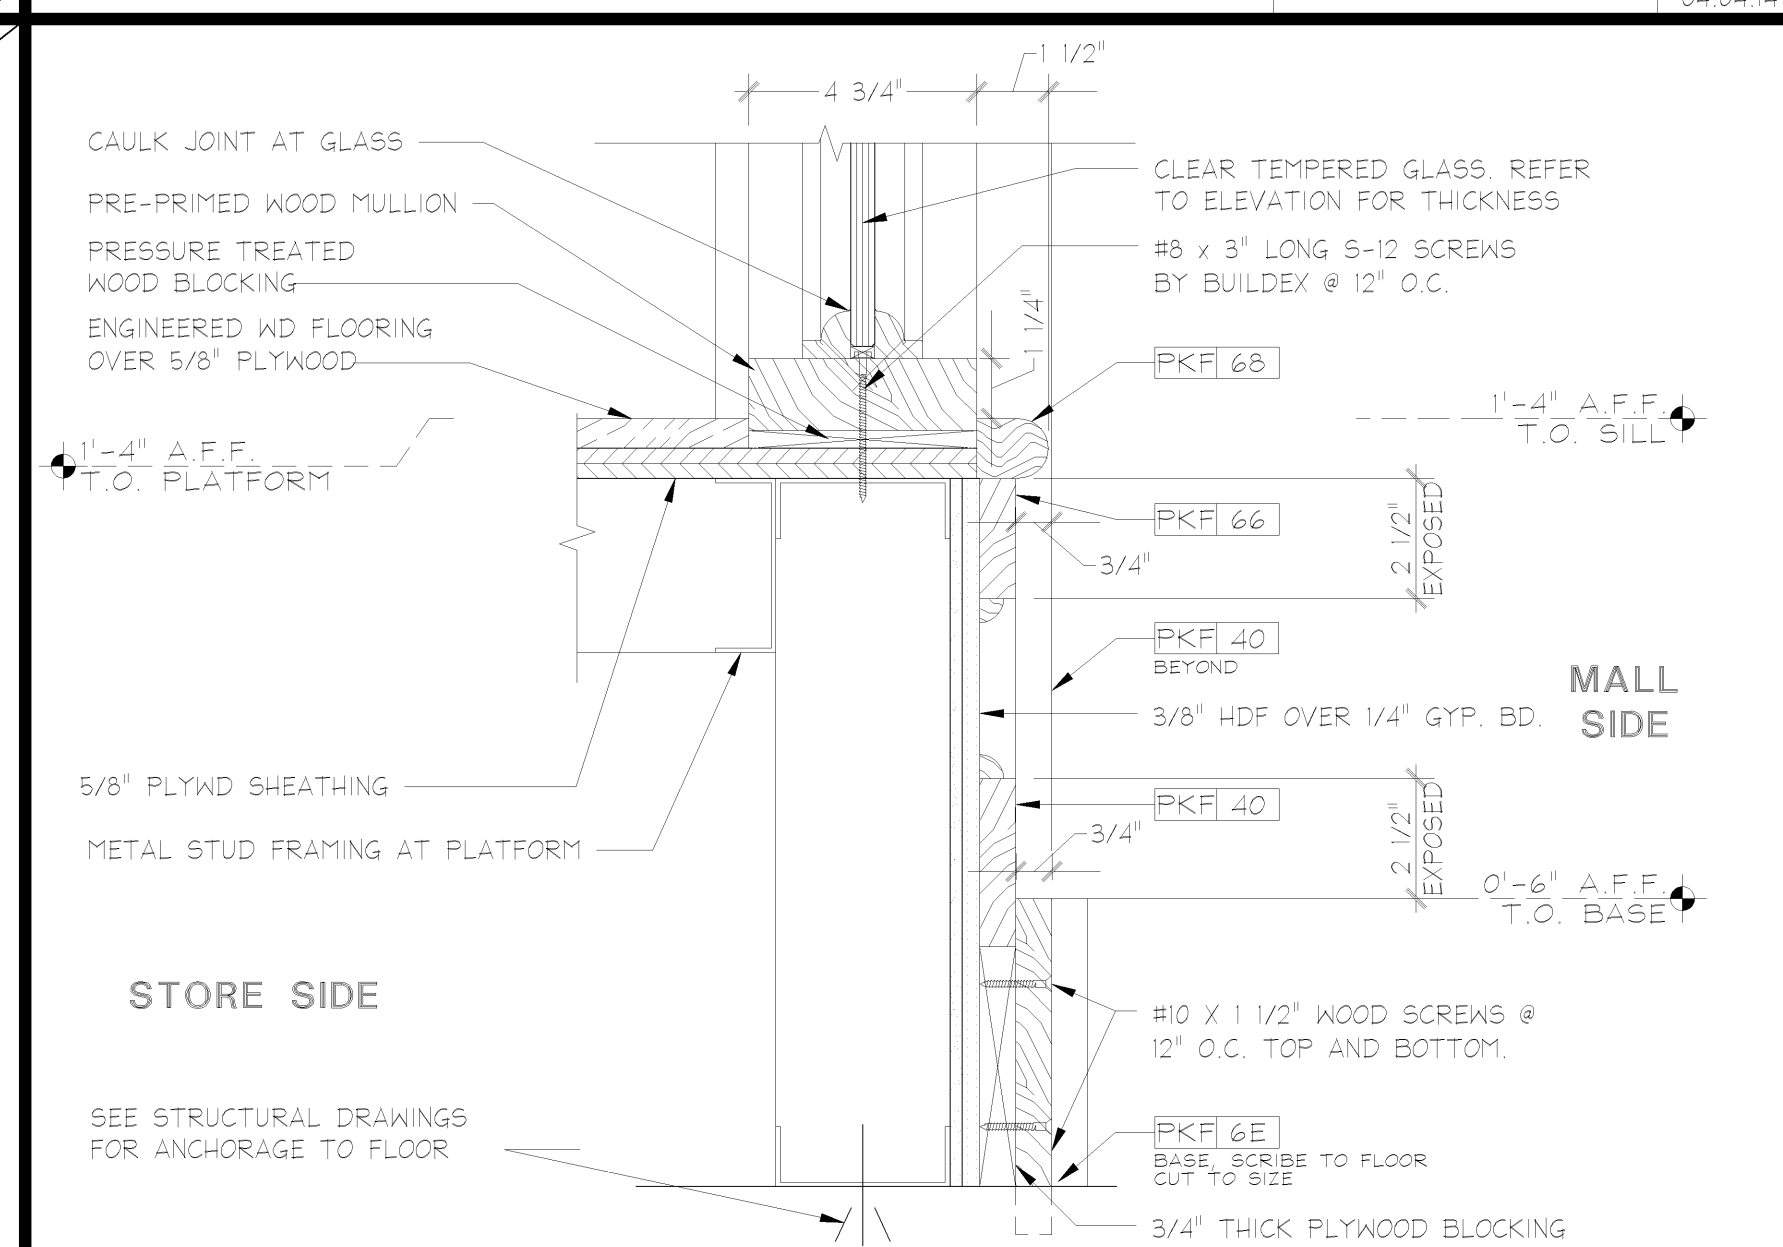


PINK DISPLAY WINDOW SILL DETAIL	3" = 1'-0"	B
	05D-A0820-B00-DFT1	

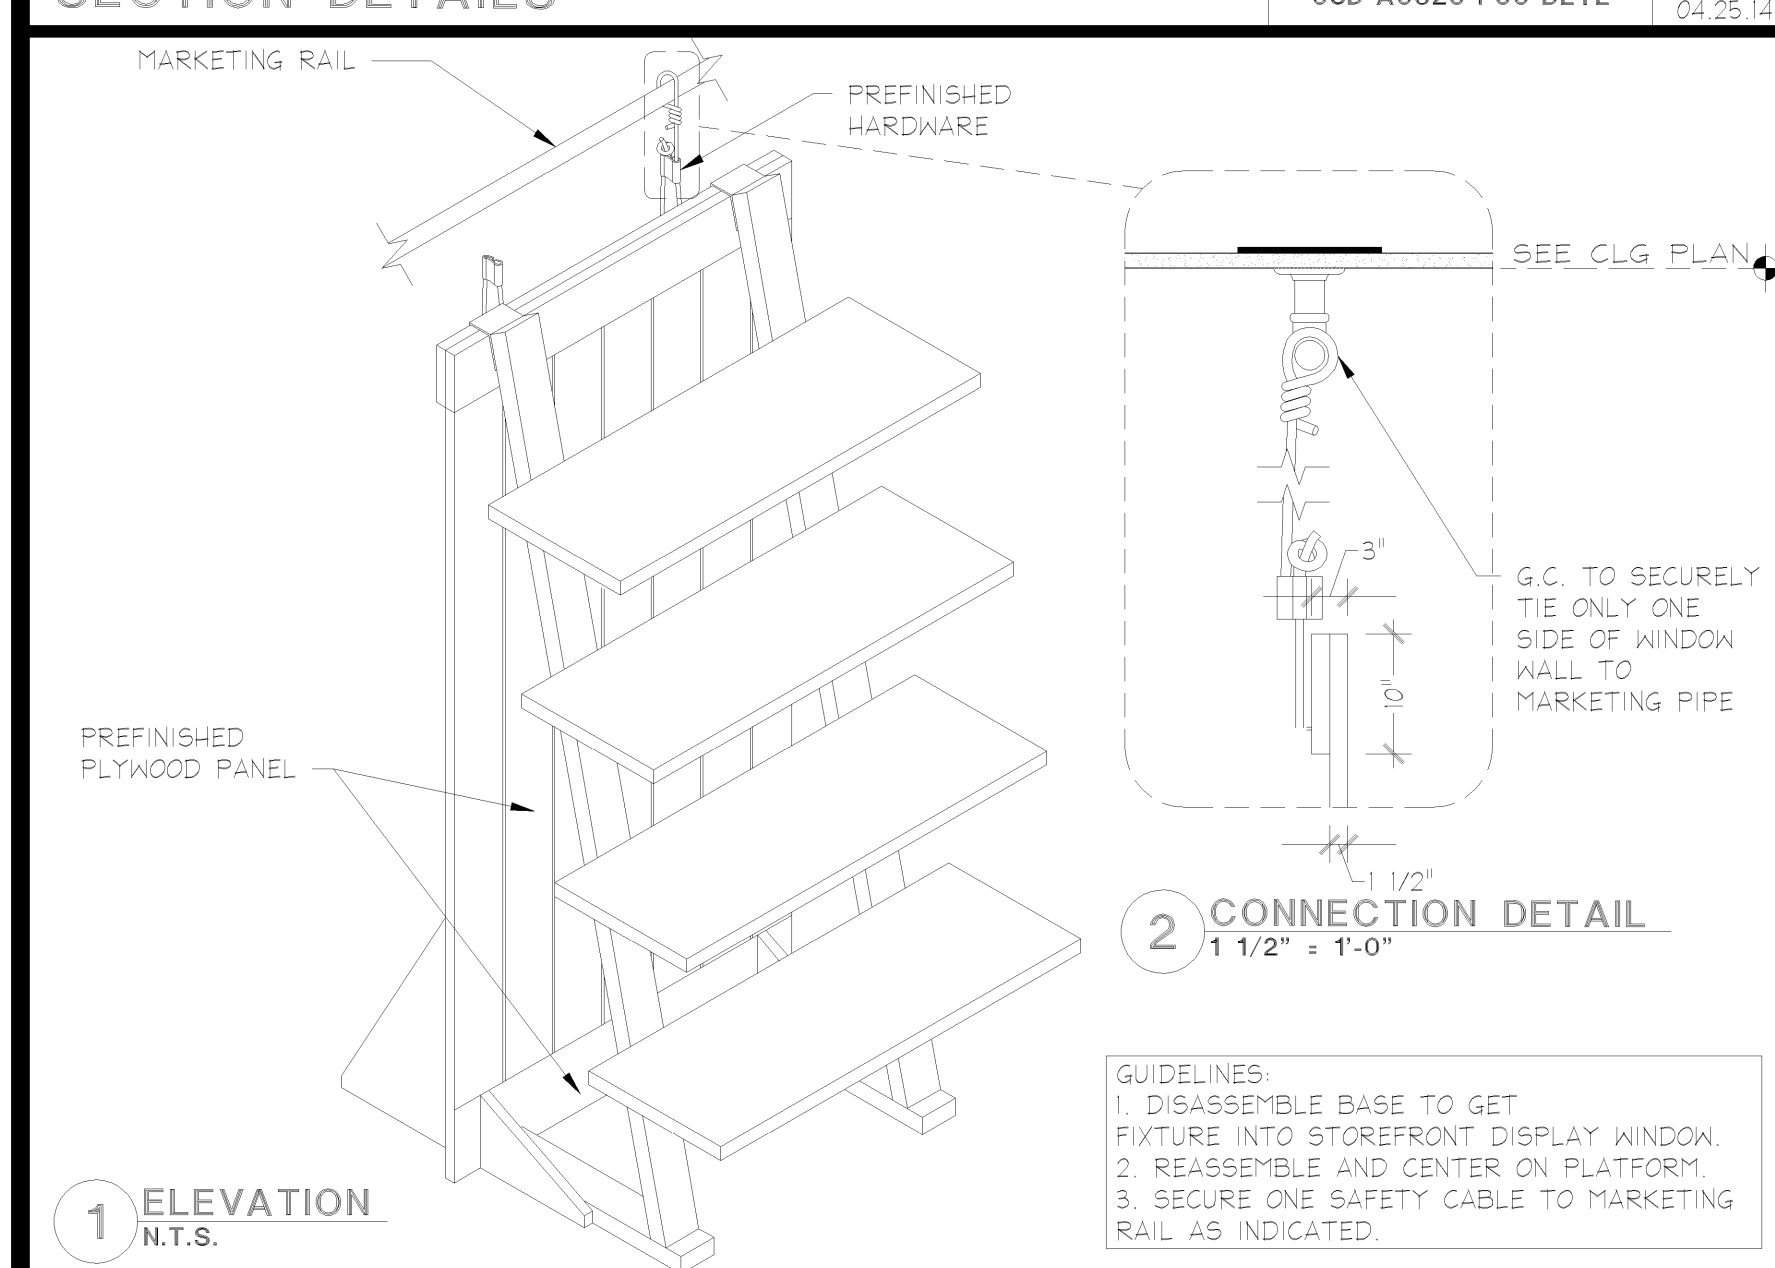


PINK DISPLAY WINDOW WALL INSTALLATION DETAIL	VARIES	N 04.25.14
	05D-A0820-N00-DETL	

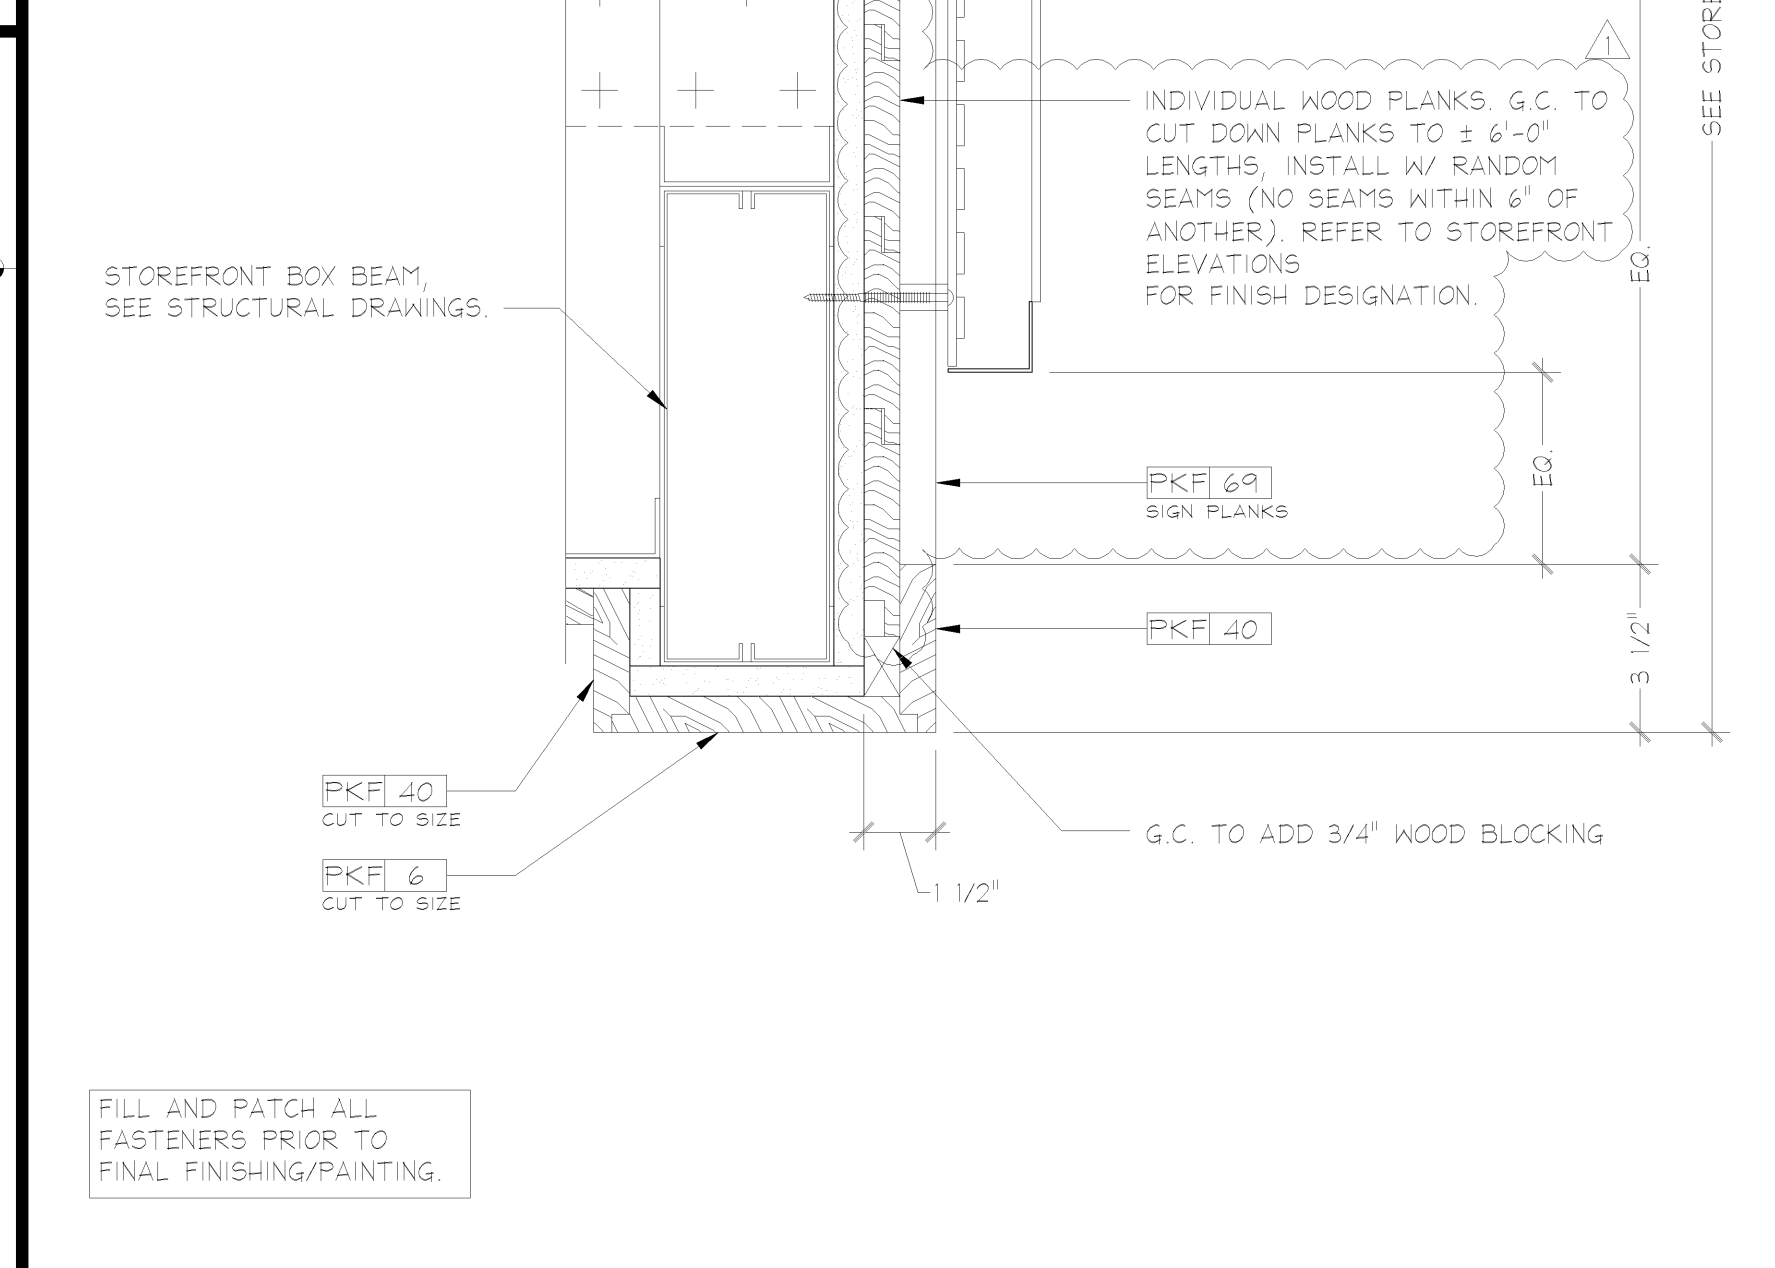

PINK PORTAL SIGNAGE SECTION DETAIL	3" = 1'-0"	J 04.25.14
	05D-A820-J00-DETL	

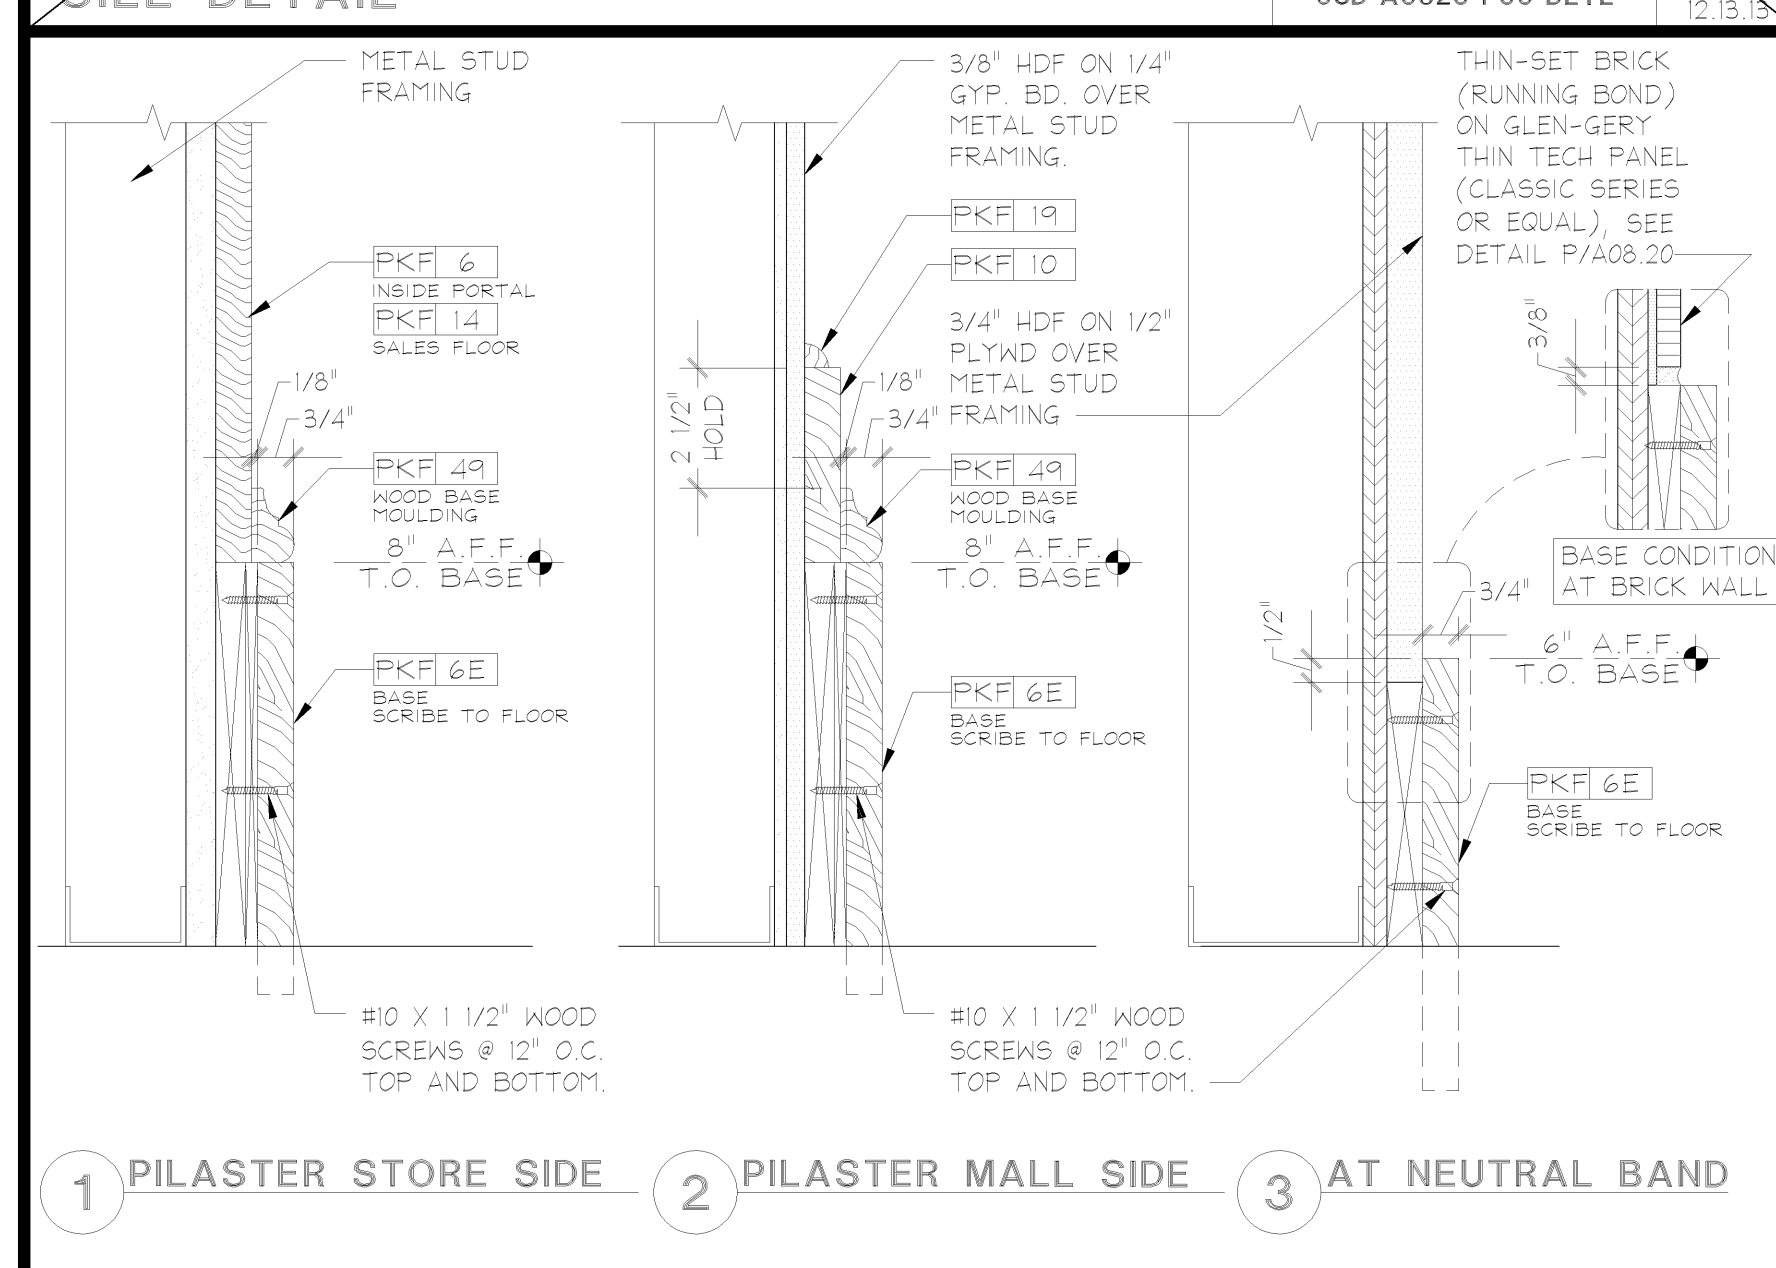

PINK STOREFRONT BASE SECTION DETAILS	3" = 1'-0"	E
	CUSTOM	

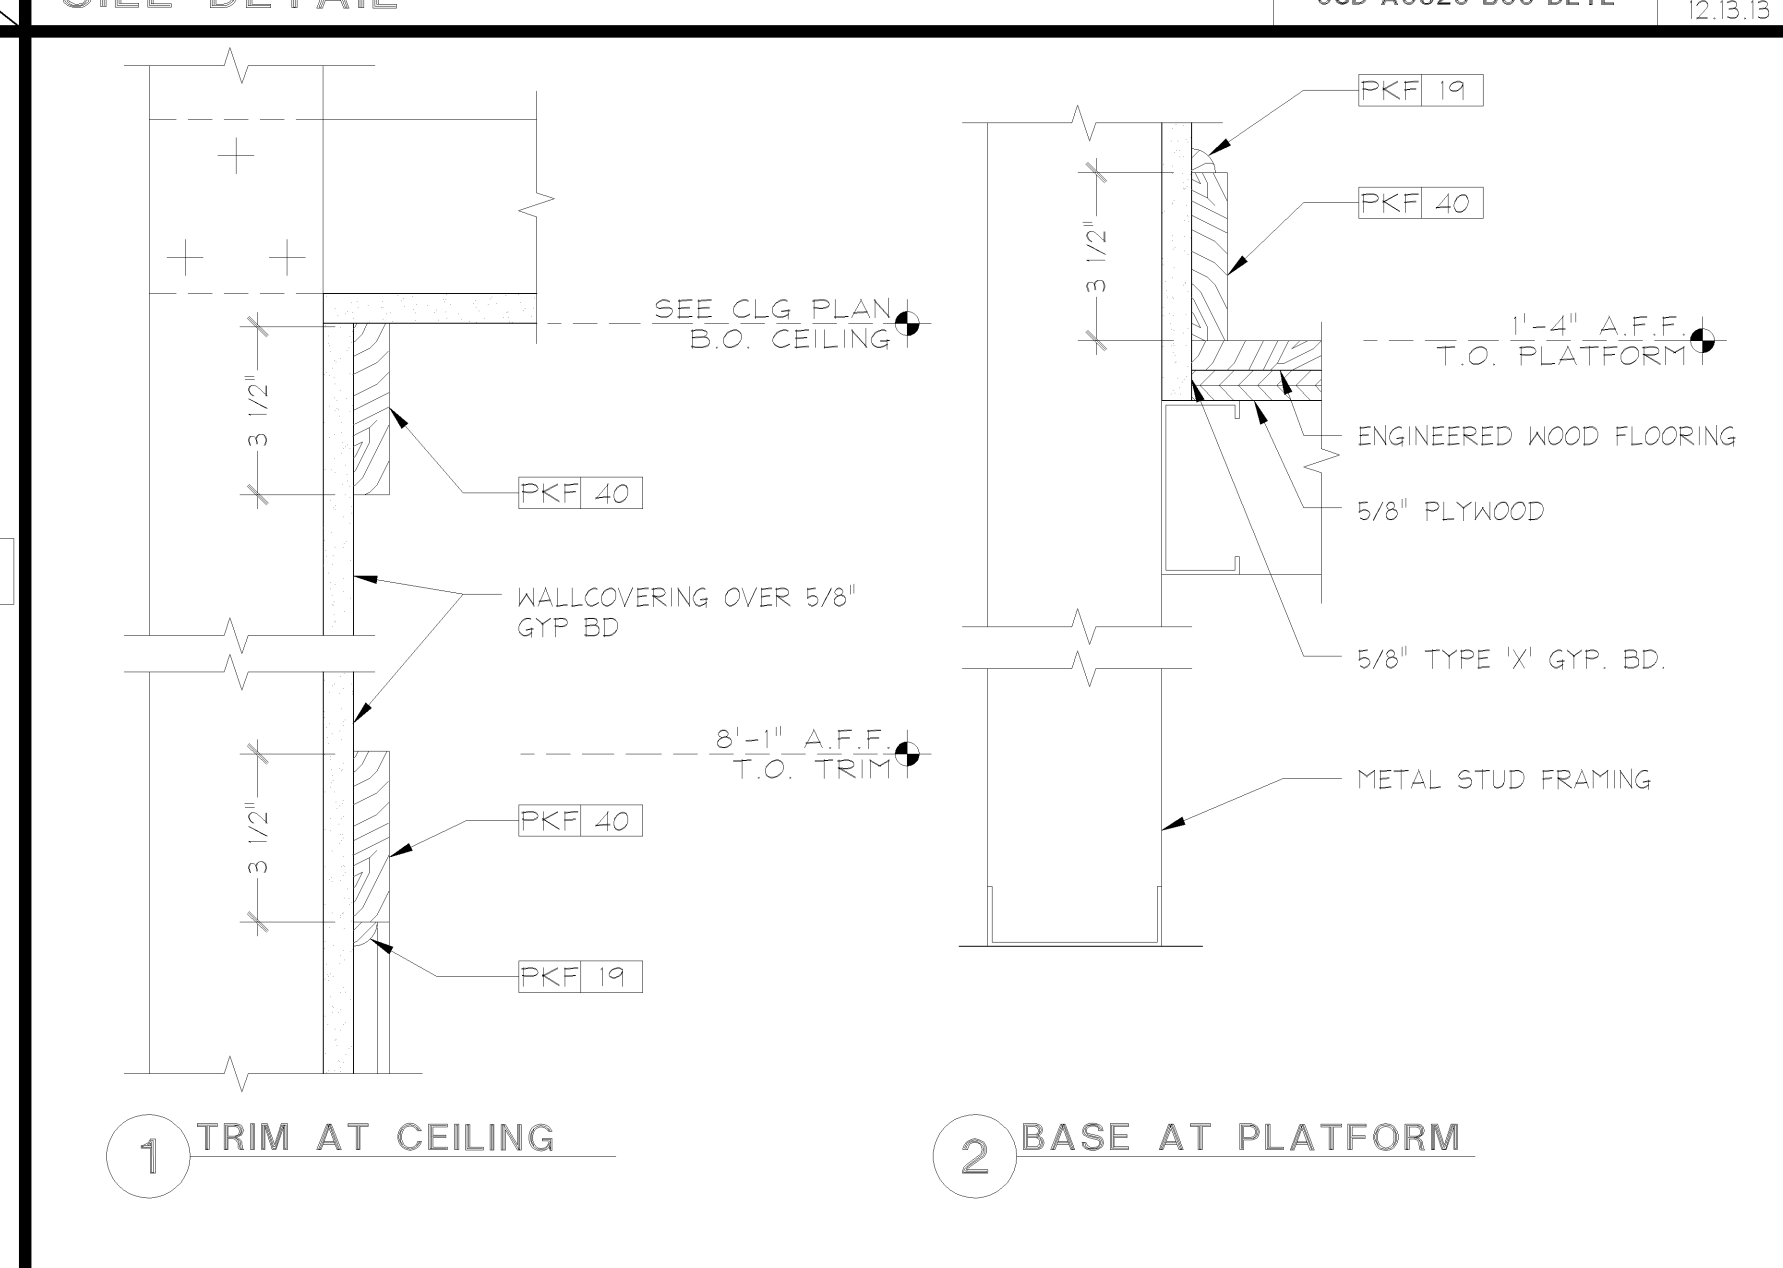

PINK DISPLAY WINDOW INTERIOR SECTION DETAILS	3" = 1'-0"	
	05D-A0820-A00-DETL	