


## TOILET ROOM ELEVATIONS

---


1/2" = 1'-0"

05D-A1302-N00-DETL

N  
010414

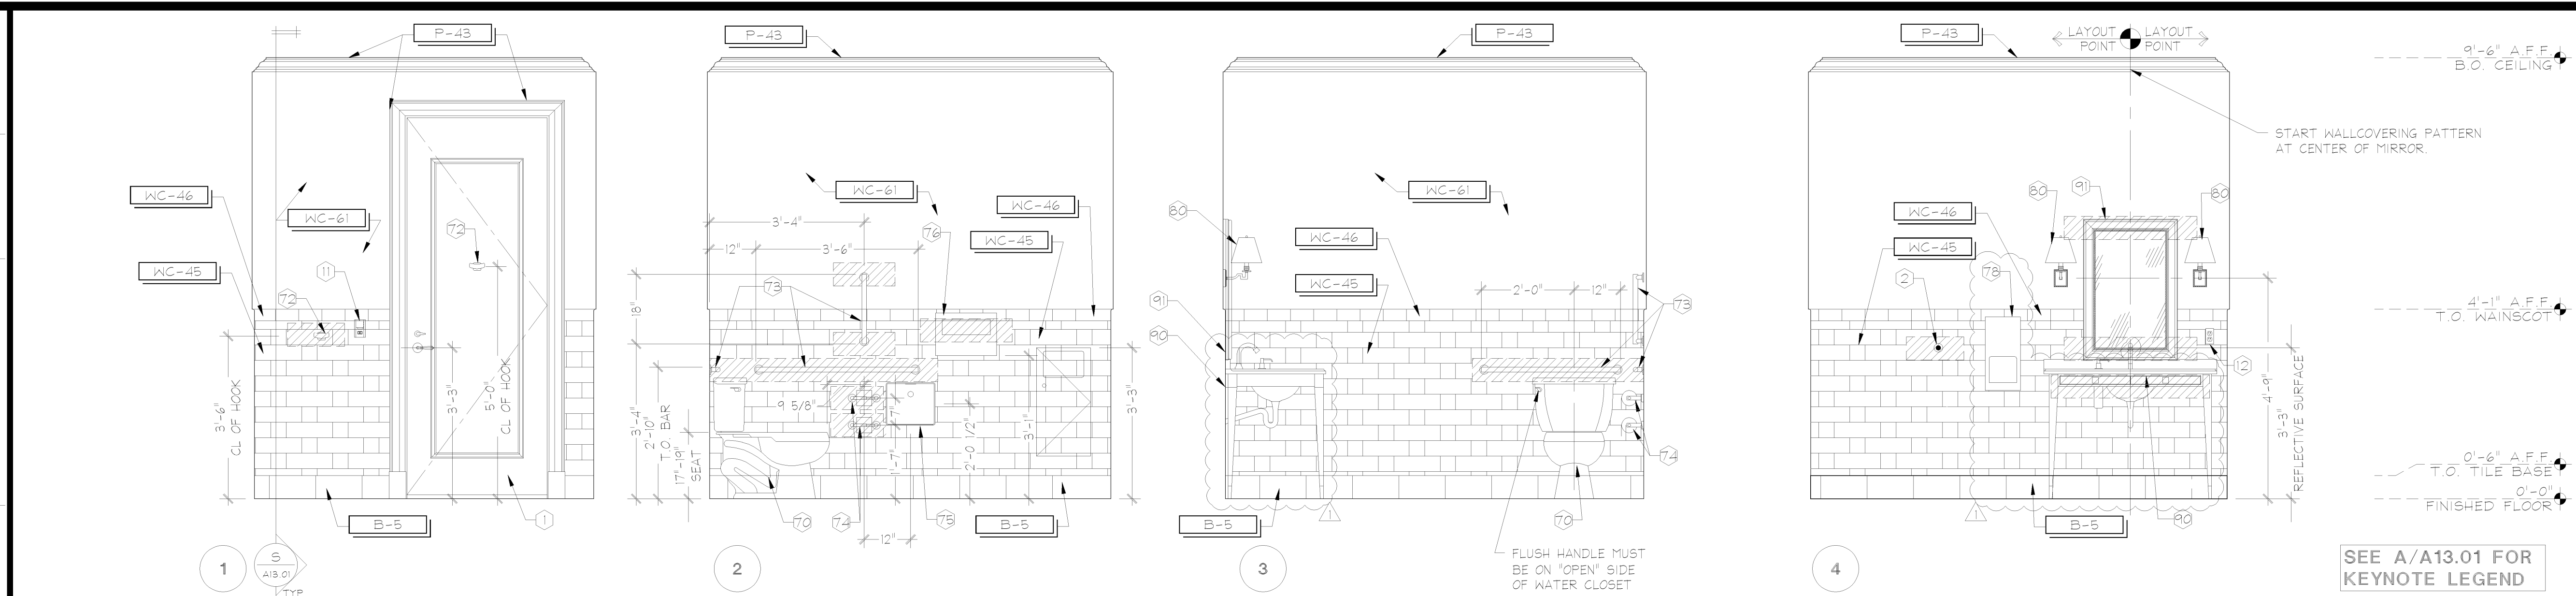

WOMEN'S PUBLIC POWDER ROOM ELEVATIONS

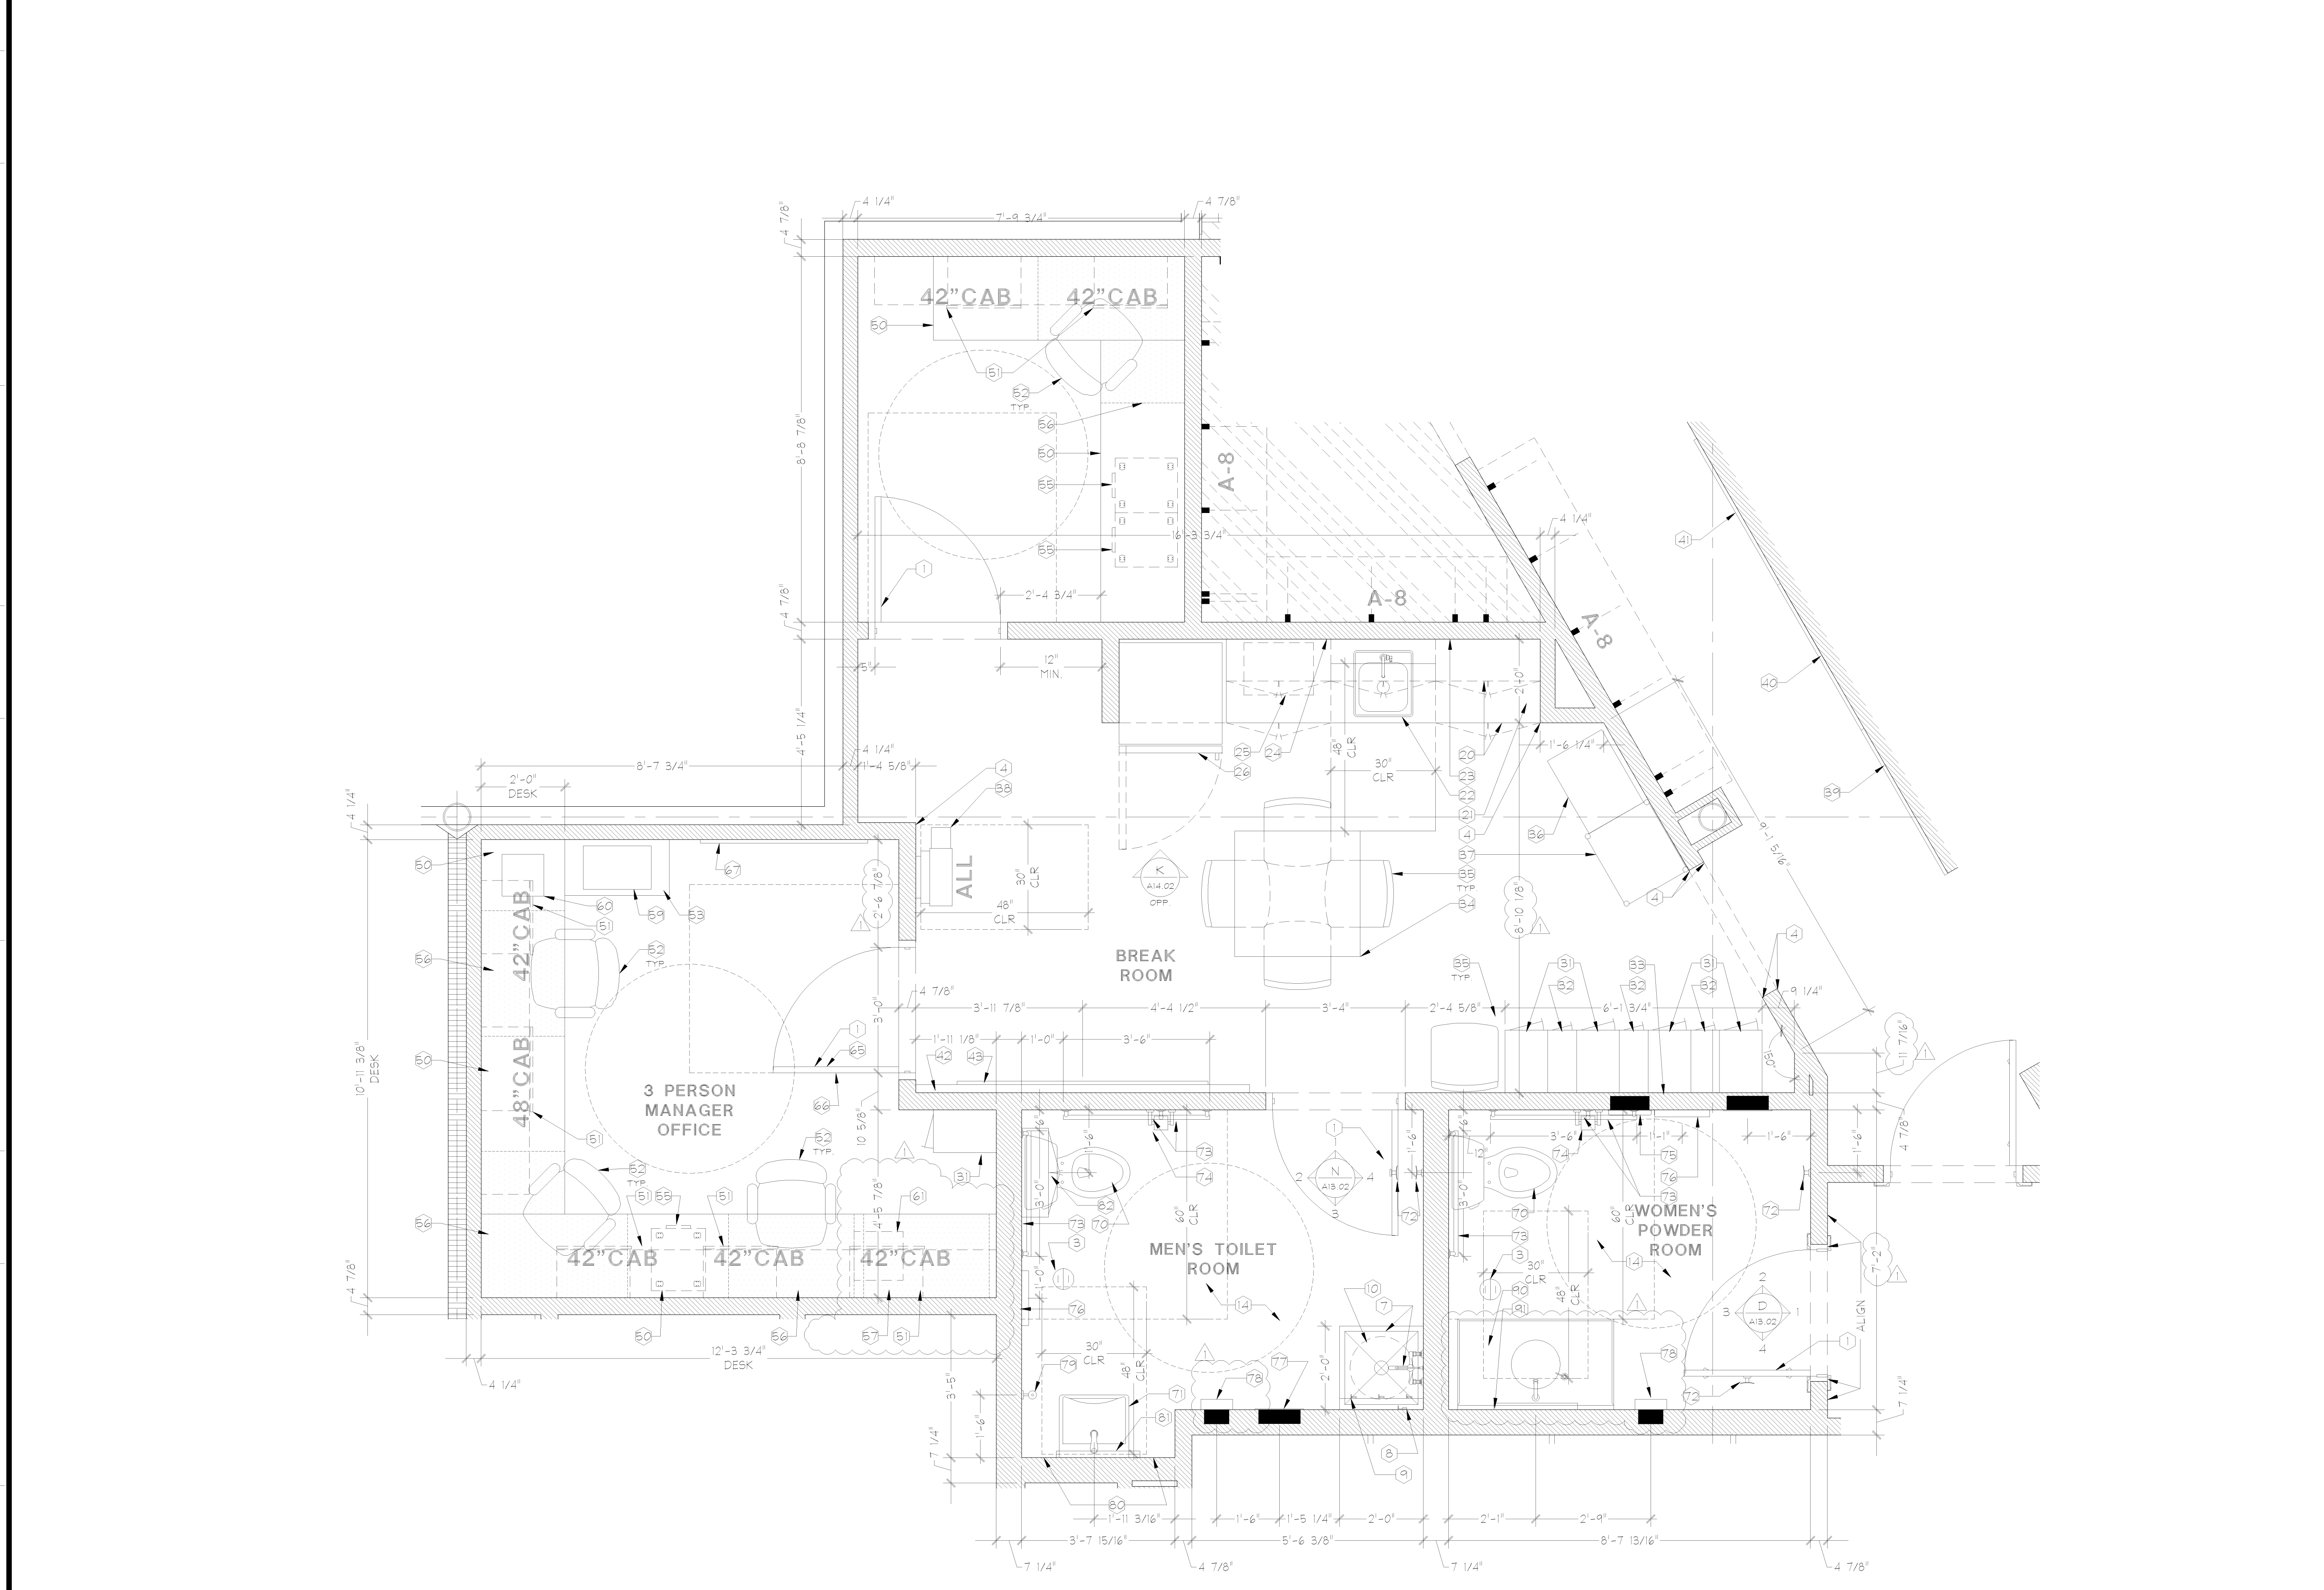

## AMENITY PLAN

SEE A/A13.01  
FOR KEYNOTE  
LEGEND

---

1/2" = 1'-0"

05D-A1302-A00-DETL

A  
010414