


ROOM #4 - PINK 1 ELEVATIONS

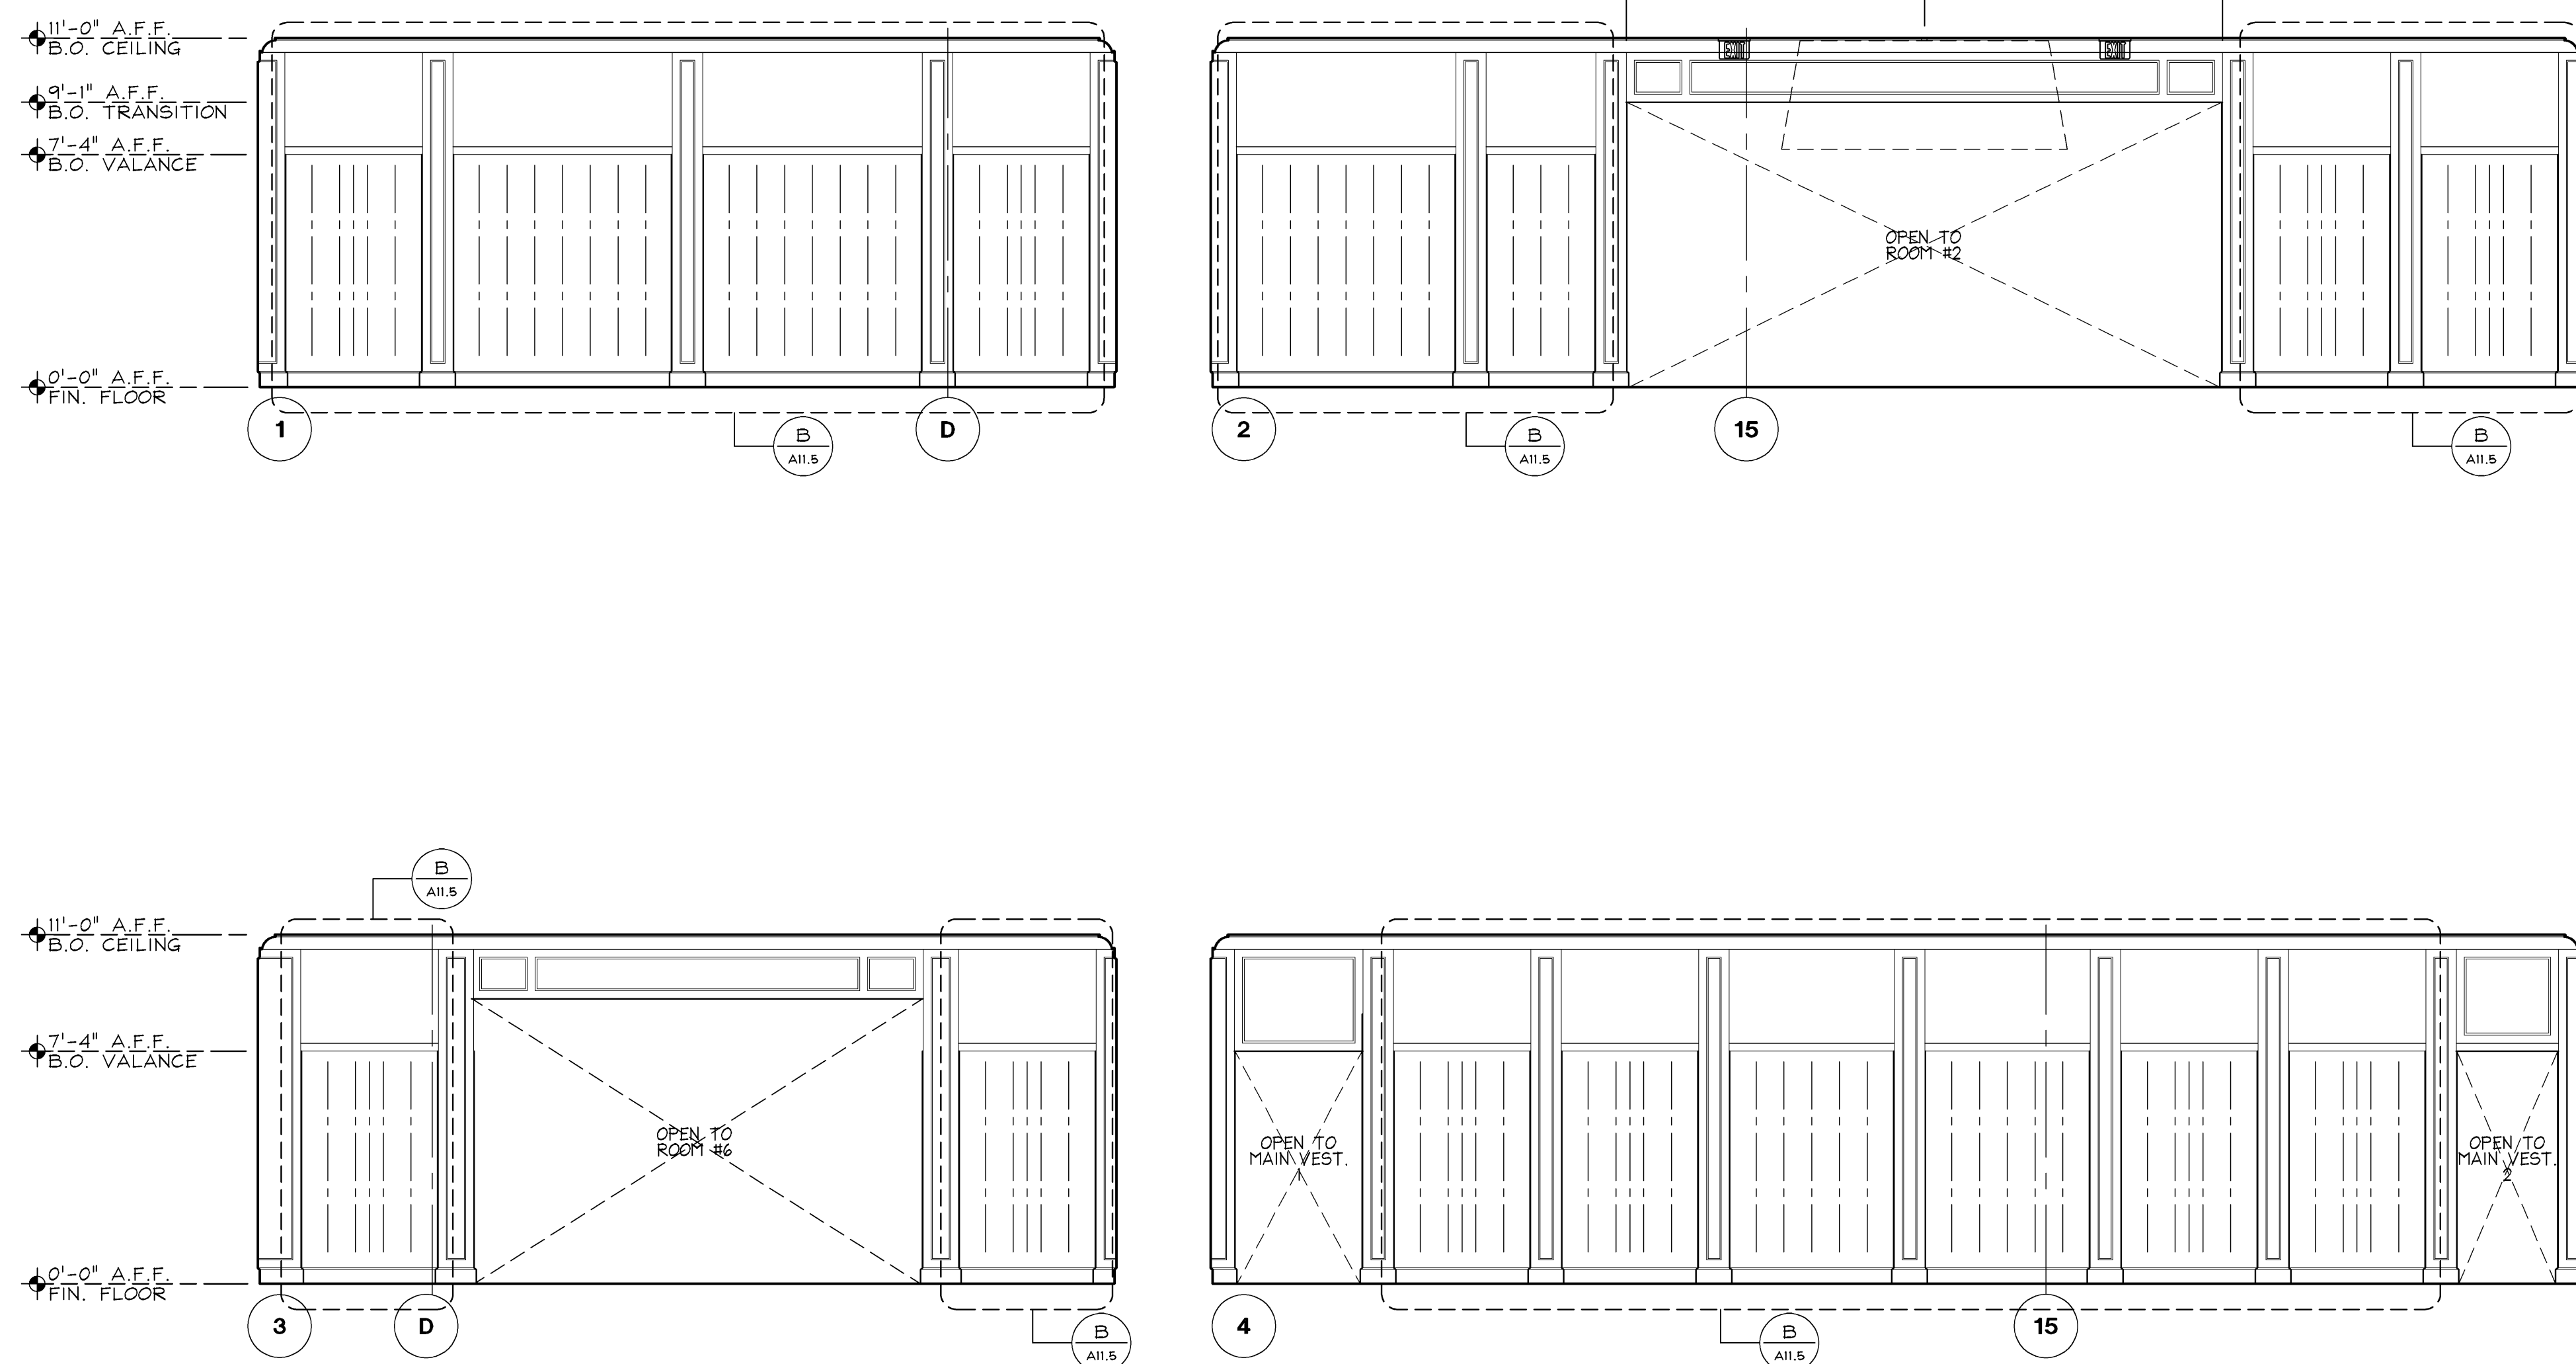

ROOM #3 - BRA SALON ELEVATIONS

Limitedbrands

LIMITED STORE PLANNING, INC.
d/b/a STORE DESIGN & CONSTRUCTION
Three Limited Parkway, Columbus, Ohio 43230
Telephone: 614.415-7000 • Fax: 614.415-7340

[illegible]

0105004851

VICTORIA'S SECRET

CAROLINA PLACE
11025 CAROLINA PLACE PKWY

SPACE B-14
PINEVILLE, NC 28134

SCOPE:	REFRESH	PACKAGE:
DESIGN TYPE:	NMA/ANGELS	GENERATION:
LSD&C PROJECT #:	00059286	A/E PROJECT #:

PROJECT INFORMATION:

REVISIONS:

REQUIRED BY: _____ DATE: _____

ELITE CONSTRUCTION GROUP
LAKE JACKSON, TX
PHONE: 979-285-0712
NOTE: THESE PRINTS HAVE BEEN
REDUCED BY 50 PERCENT. SCALE
WILL BE 50 PERCENT OF WHAT IS
NOTED ON PLANS

DATE ISSUED: 9/26/14
DESIGNED BY: KW
DRAWN BY: CW
CHECKED BY: DB

INTERIOR ELEVATIONS

DRAWING NUMBER:

A07.2