
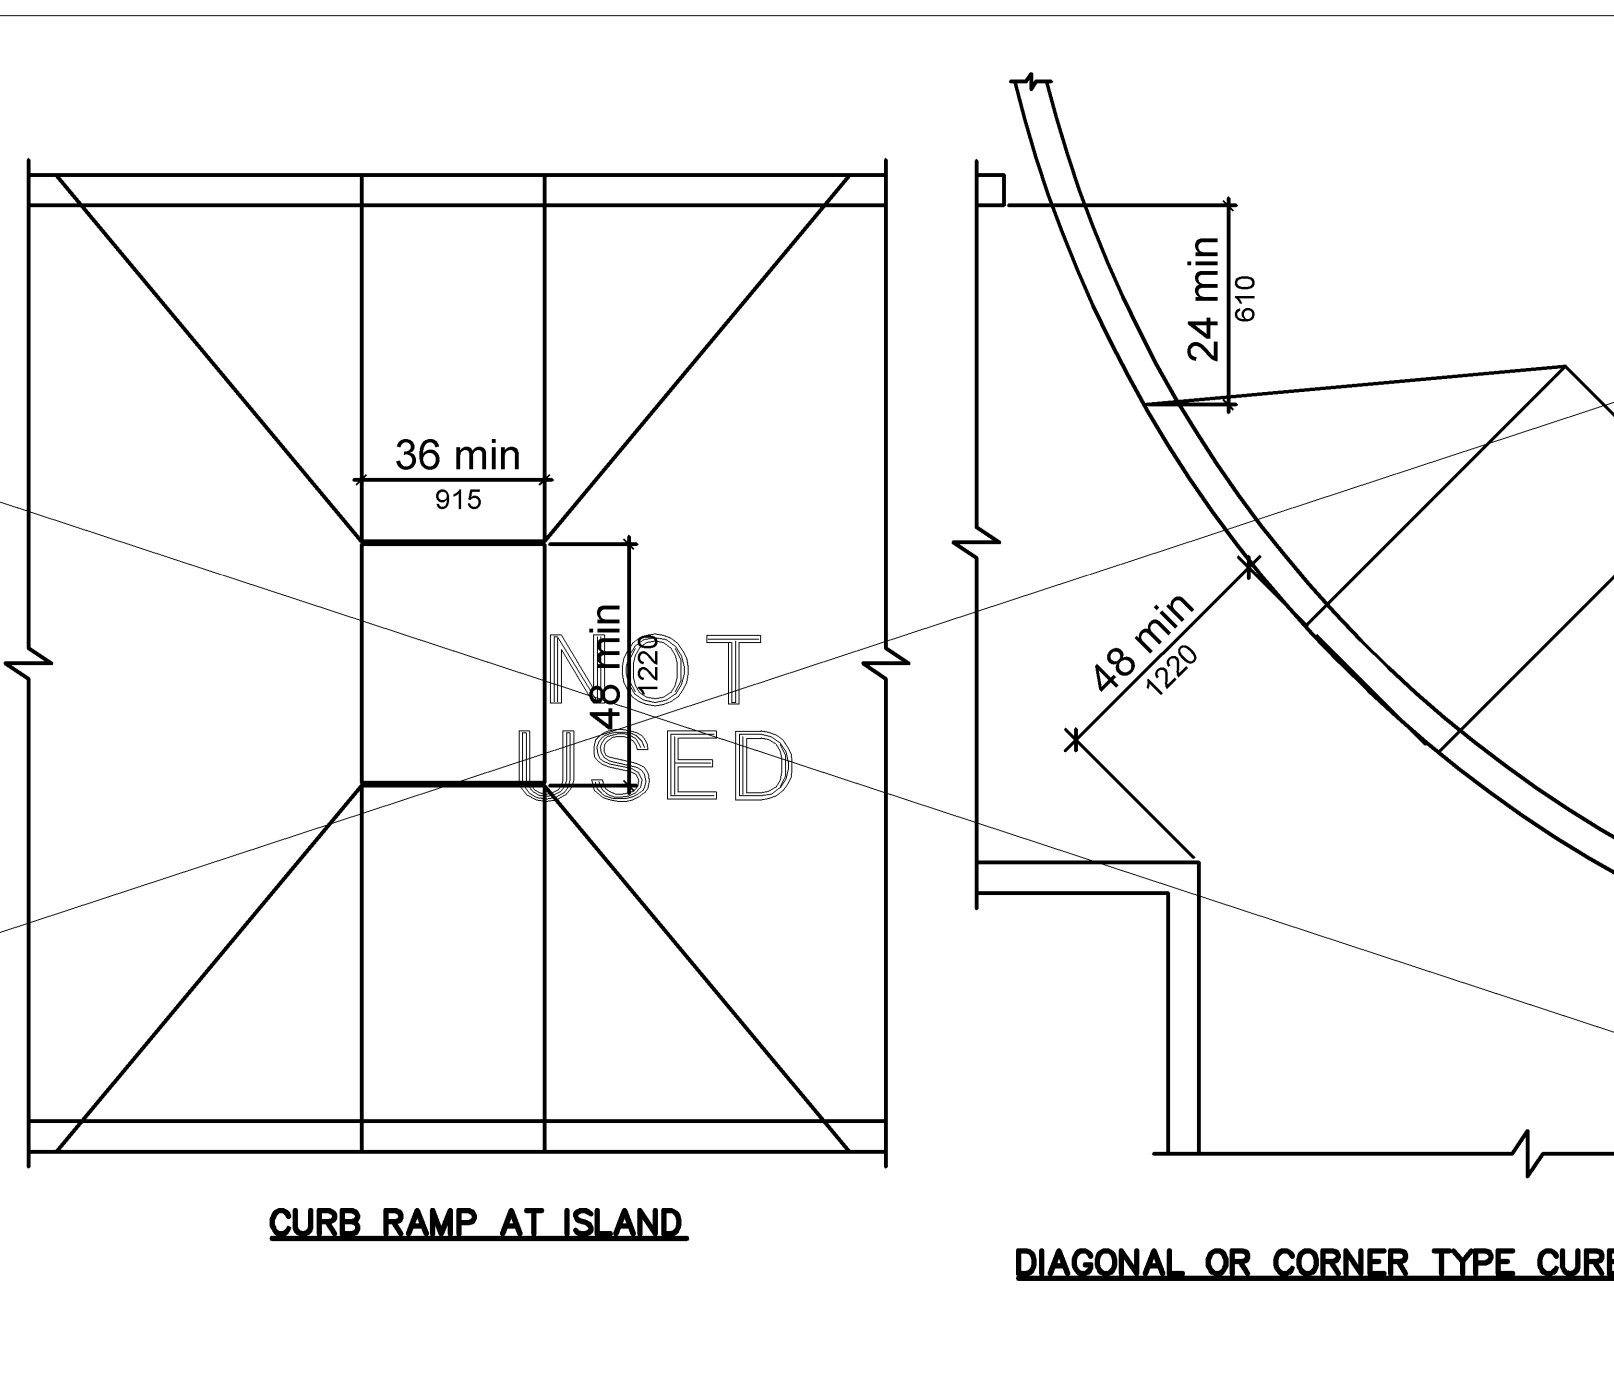


The diagram illustrates a parking sign assembly with the following components and dimensions:

- INTERNATIONAL SIGN OF ACCESSIBILITY, SEE COMMUNICATION ELEMENTS AND FEATURES DETAIL FOR MORE INFORMATION:** Points to the top sign, which features an International Symbol of Access (wheelchair icon) and the text "PARKING ONLY".
- VAN ACCESSIBLE SIGN:** Points to the bottom sign, which features the text "VAN ACCESSIBLE".
- 60" min:** Dimension indicating the minimum height from the finished ground to the top of the sign assembly.
- 2" STEEL POST:** Points to the vertical post supporting the signs.
- 2":** Dimension indicating the width of the steel post.
- FINISHED GROUND:** Points to the ground level line.
- 8" MINIMUM OVERLAP:** Dimension indicating the minimum vertical overlap between the two signs.
- 36" min:** Dimension indicating the minimum height from the finished ground to the bottom of the sign assembly.
- STEEL SIGN POST ANCHOR:** Points to the base of the post where it meets the ground.

NOTE

1. SIGN TO BE CENTERED AT THE INTERIOR END OF PARKING SPACE.
2. AREA OF SIGN TO BE A MINIMUM OF 70 SQUARE INCHES.
3. DESIGNATE FOR "VAN ACCESSIBLE" WHEN APPROPRIATE.

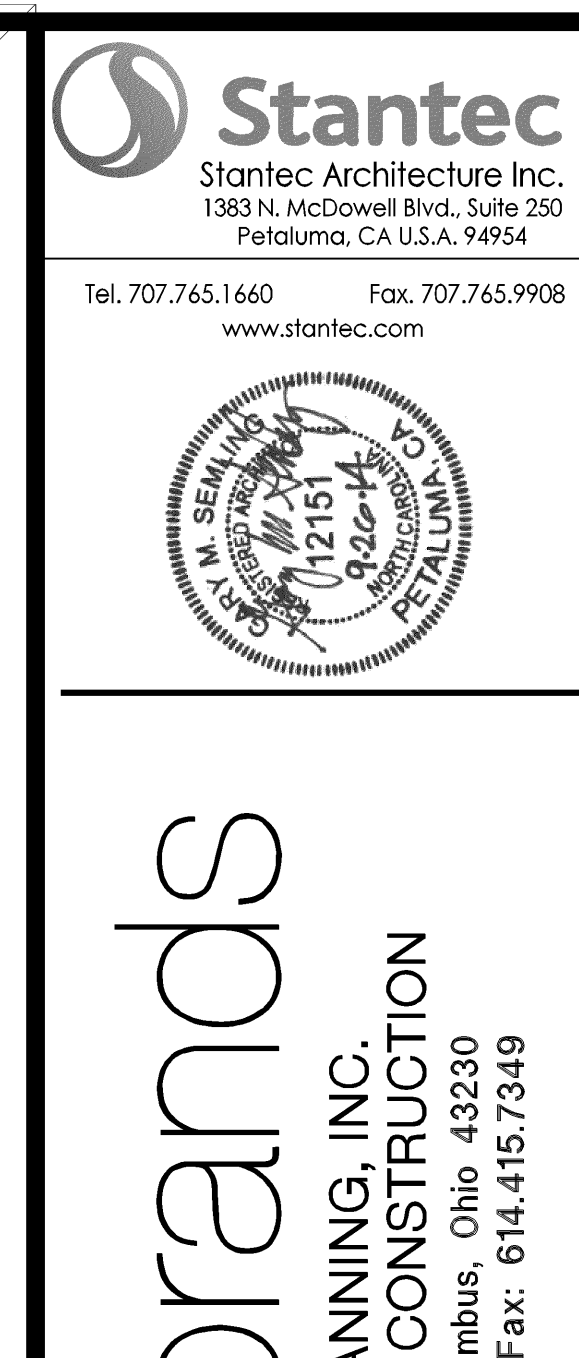

DOMINANT DIRECTION OF TRAVEL

LONG DIMENSION PERPENDICULAR TO DOMINANT DIRECTION OF TRAVEL

$\frac{1}{2}$ max
13

ELONGATED OPENINGS IN FLOOR OR GROUND SURFACES

$\frac{1}{2}$ max
13

$\frac{1}{4}$
6.4

2

$\frac{1}{2}$
13

$\frac{1}{4}$ max
6.4

CARPET PILE HEIGHT

PASSENGER LOADING ZONE

PASSENGER LOADING ZONE

CHANGES IN LEVEL GREATER THAN $1/2"$ SHALL BE RAMPED.

NOTES:

1. FLOOR AND GROUND SURFACES SHALL BE STABLE FIRM AND SLIP RESISTANT.
2. CARPET OR CARPET TILE SHALL BE SECURELY ATTACHED AND SHALL HAVE A FIRM CUSHION, PAD, OR BACKING OR NOT CUSHION OR PAD, CARPET OR CARPET TILE SHALL HAVE A LEVEL LOOP, TEXTURED LOOP, LEVEL CUT PILE, OR LEVEL CUT/UNCUT PILE TEXTURE, EXPOSED EDGES OF CARPET SHALL BE FASTENED TO FLOOR SURFACES AND SHALL HAVE TRIM IN THE ENTIRE LENGTH OF THE EXPOSED EDGE. CARPET TRIM SHALL COMPLY WITH CHANGES IN LEVEL.

6" NTS

FLOOR OR GROUND SURFACES/CHANGES IN LEVEL

