 <p>LINE OF BASE BELOW</p> <p>G.C. TO CUT PARTITION IN FIELD TO MAINTAIN 5'-0" FROM FACE OF (E) DRYWALL</p> <p>EXISTING WALL CONSTRUCTION</p> <p>1/4" TYP. ALL CORNERS</p> <p>G.C. TO CUT TRIM AS REQUIRED. G.C. TO INFILL SEAM & PAINT [P-3B]</p> <p>T-5 P-3B TYP. ALL CORNERS</p>				<table><tr><th>#</th><th>DESCRIPTION</th></tr><tr><td>1</td><td>(N) FITTING ROOM BLANK ROUND DISCS</td></tr><tr><td>2</td><td>EXISTING ACCESSIBLE (2) REGISTER CASHWRAP. RE-SKIN WITH WILSON ART LAMINATE. COORDINATE SPECIFICATION WITH OWNER</td></tr><tr><td>3</td><td>EXISTING (3) REGISTER BACKWRAP. G.C. TO MODIFY TO (2) REGISTER. RE-SKIN WITH WILSON ART LAMINATE. COORDINATE SPECIFICATION WITH OWNER</td></tr><tr><td>4</td><td>(E) SALES FLOOR FIXTURES TO BE REMOVED. GC TO INSTALL ANY NEW FIXTURES UPON DELIVERY</td></tr><tr><td>5</td><td>SALES FLOOR & FITTING ROOM TILE TO REMAIN, DEEP CLEAN, AND RE-GROUT.</td></tr><tr><td>6</td><td>G.C. TO PATCH, REPAIR, CLEAN, AND PAINT RESTROOM TO "LIKE NEW" CONDITION.</td></tr><tr><td>7</td><td>(N) FITTING ROOM HOOKS</td></tr><tr><td>8</td><td>(N) FITTING ROOM HANG BARS</td></tr><tr><td>9</td><td>(N) FITTING ROOM MIRROR</td></tr><tr><td>10</td><td>(N) FITTING ROOM SEATING</td></tr><tr><td>11</td><td>G.C. TO INSTALL FLOORING TO MATCH EXISTING. FLOORING TO BE INSTALLED TO MATCH EXISTING FLOOR PATTERN.</td></tr><tr><td>12</td><td>NEW WALK-OFF MAT TO BE INSTALLED IN RECESS AREA OF EXISTING WALK-OFF MAT. EXISTING FLOOR TRANSITIONS TO REMAIN. ENSURE FLUSH TRANSITION FROM EXTERIOR AND FROM EXISTING TILE</td></tr><tr><td>13</td><td>ALL WALLS TO BE CLEANED AND PREPPED FOR NEW COAT OF PAINT.</td></tr><tr><td>14</td><td>(E) VINYL TILE TO REMAIN. DEEP CLEAN AND REPLACE ANY DAMAGED TILES. G.C. TO REPORT BACK TO CHICO'S PROJECT MANAGER</td></tr><tr><td>15</td><td>HATCHED AREA INDICATES NEW VCT TO BE INSTALLED OVER EXISTING FLOORING. VCT TO MATCH EXISTING. VCT TO BE RAMPED UP TO CREATE A FLUSH TRANSITION WITH EXISTING SALES AREA TILE FLOORING. SLOPE NOT TO EXCEED 1:48.</td></tr></table>		#	DESCRIPTION	1	(N) FITTING ROOM BLANK ROUND DISCS	2	EXISTING ACCESSIBLE (2) REGISTER CASHWRAP. RE-SKIN WITH WILSON ART LAMINATE. COORDINATE SPECIFICATION WITH OWNER	3	EXISTING (3) REGISTER BACKWRAP. G.C. TO MODIFY TO (2) REGISTER. RE-SKIN WITH WILSON ART LAMINATE. COORDINATE SPECIFICATION WITH OWNER	4	(E) SALES FLOOR FIXTURES TO BE REMOVED. GC TO INSTALL ANY NEW FIXTURES UPON DELIVERY	5	SALES FLOOR & FITTING ROOM TILE TO REMAIN, DEEP CLEAN, AND RE-GROUT.	6	G.C. TO PATCH, REPAIR, CLEAN, AND PAINT RESTROOM TO "LIKE NEW" CONDITION.	7	(N) FITTING ROOM HOOKS	8	(N) FITTING ROOM HANG BARS	9	(N) FITTING ROOM MIRROR	10	(N) FITTING ROOM SEATING	11	G.C. TO INSTALL FLOORING TO MATCH EXISTING. FLOORING TO BE INSTALLED TO MATCH EXISTING FLOOR PATTERN.	12	NEW WALK-OFF MAT TO BE INSTALLED IN RECESS AREA OF EXISTING WALK-OFF MAT. EXISTING FLOOR TRANSITIONS TO REMAIN. ENSURE FLUSH TRANSITION FROM EXTERIOR AND FROM EXISTING TILE	13	ALL WALLS TO BE CLEANED AND PREPPED FOR NEW COAT OF PAINT.	14	(E) VINYL TILE TO REMAIN. DEEP CLEAN AND REPLACE ANY DAMAGED TILES. G.C. TO REPORT BACK TO CHICO'S PROJECT MANAGER	15	HATCHED AREA INDICATES NEW VCT TO BE INSTALLED OVER EXISTING FLOORING. VCT TO MATCH EXISTING. VCT TO BE RAMPED UP TO CREATE A FLUSH TRANSITION WITH EXISTING SALES AREA TILE FLOORING. SLOPE NOT TO EXCEED 1:48.	<ol style="list-style-type: none">NO SUBSTITUTIONS WILL BE PERMITTED WITHOUT PRIOR WRITTEN CONSENT FROM OWNER.G.C. TO PROVIDE MOISTURE BARRIER TEST RESULTS ON THE SLAB AFTER THE SPACE HAS BEEN ACCLIMATED TO TEMPERATURE FOR A MINIMUM OF ONE WEEK. TEST AT 6 LOCATIONS ON THE SLAB USING CALCIUM CHLORIDE METHOD. EXACT TESTING LOCATIONS SHOULD BE NOTED ON THIS SHEET WITH THE CORRESPONDING RESULTS AND SENT TO CHICO'S PROJECT MANAGER FOR REVIEW. PENDING THE RESULTS THE G.C. MAY HAVE TO SEAL CONCRETE AS DIRECTED.G.C. TO ENSURE THAT NO GROUT RESIDUE IS LEFT ON THE TILE	
#	DESCRIPTION	
1	(N) FITTING ROOM BLANK ROUND DISCS	
2	EXISTING ACCESSIBLE (2) REGISTER CASHWRAP. RE-SKIN WITH WILSON ART LAMINATE. COORDINATE SPECIFICATION WITH OWNER	
3	EXISTING (3) REGISTER BACKWRAP. G.C. TO MODIFY TO (2) REGISTER. RE-SKIN WITH WILSON ART LAMINATE. COORDINATE SPECIFICATION WITH OWNER	
4	(E) SALES FLOOR FIXTURES TO BE REMOVED. GC TO INSTALL ANY NEW FIXTURES UPON DELIVERY	
5	SALES FLOOR & FITTING ROOM TILE TO REMAIN, DEEP CLEAN, AND RE-GROUT.	
6	G.C. TO PATCH, REPAIR, CLEAN, AND PAINT RESTROOM TO "LIKE NEW" CONDITION.	
7	(N) FITTING ROOM HOOKS	
8	(N) FITTING ROOM HANG BARS	
9	(N) FITTING ROOM MIRROR	
10	(N) FITTING ROOM SEATING	
11	G.C. TO INSTALL FLOORING TO MATCH EXISTING. FLOORING TO BE INSTALLED TO MATCH EXISTING FLOOR PATTERN.	
12	NEW WALK-OFF MAT TO BE INSTALLED IN RECESS AREA OF EXISTING WALK-OFF MAT. EXISTING FLOOR TRANSITIONS TO REMAIN. ENSURE FLUSH TRANSITION FROM EXTERIOR AND FROM EXISTING TILE	
13	ALL WALLS TO BE CLEANED AND PREPPED FOR NEW COAT OF PAINT.	
14	(E) VINYL TILE TO REMAIN. DEEP CLEAN AND REPLACE ANY DAMAGED TILES. G.C. TO REPORT BACK TO CHICO'S PROJECT MANAGER	
15	HATCHED AREA INDICATES NEW VCT TO BE INSTALLED OVER EXISTING FLOORING. VCT TO MATCH EXISTING. VCT TO BE RAMPED UP TO CREATE A FLUSH TRANSITION WITH EXISTING SALES AREA TILE FLOORING. SLOPE NOT TO EXCEED 1:48.	
NOT USED	-	S	CORNER TRIM DETAIL	N.T.S.	M	FINISH PLAN CODED NOTES	H	FINISH PLAN GENERAL NOTES	D																																


FRCH

DESIGN WORLDWIDE

311 ELM STREET
SUITE 600
CINCINNATI, OH 45202
513 241 3000
www.frch.com

chico's

11215 METRO PARKWAY
FT. MYERS, FL. 33966

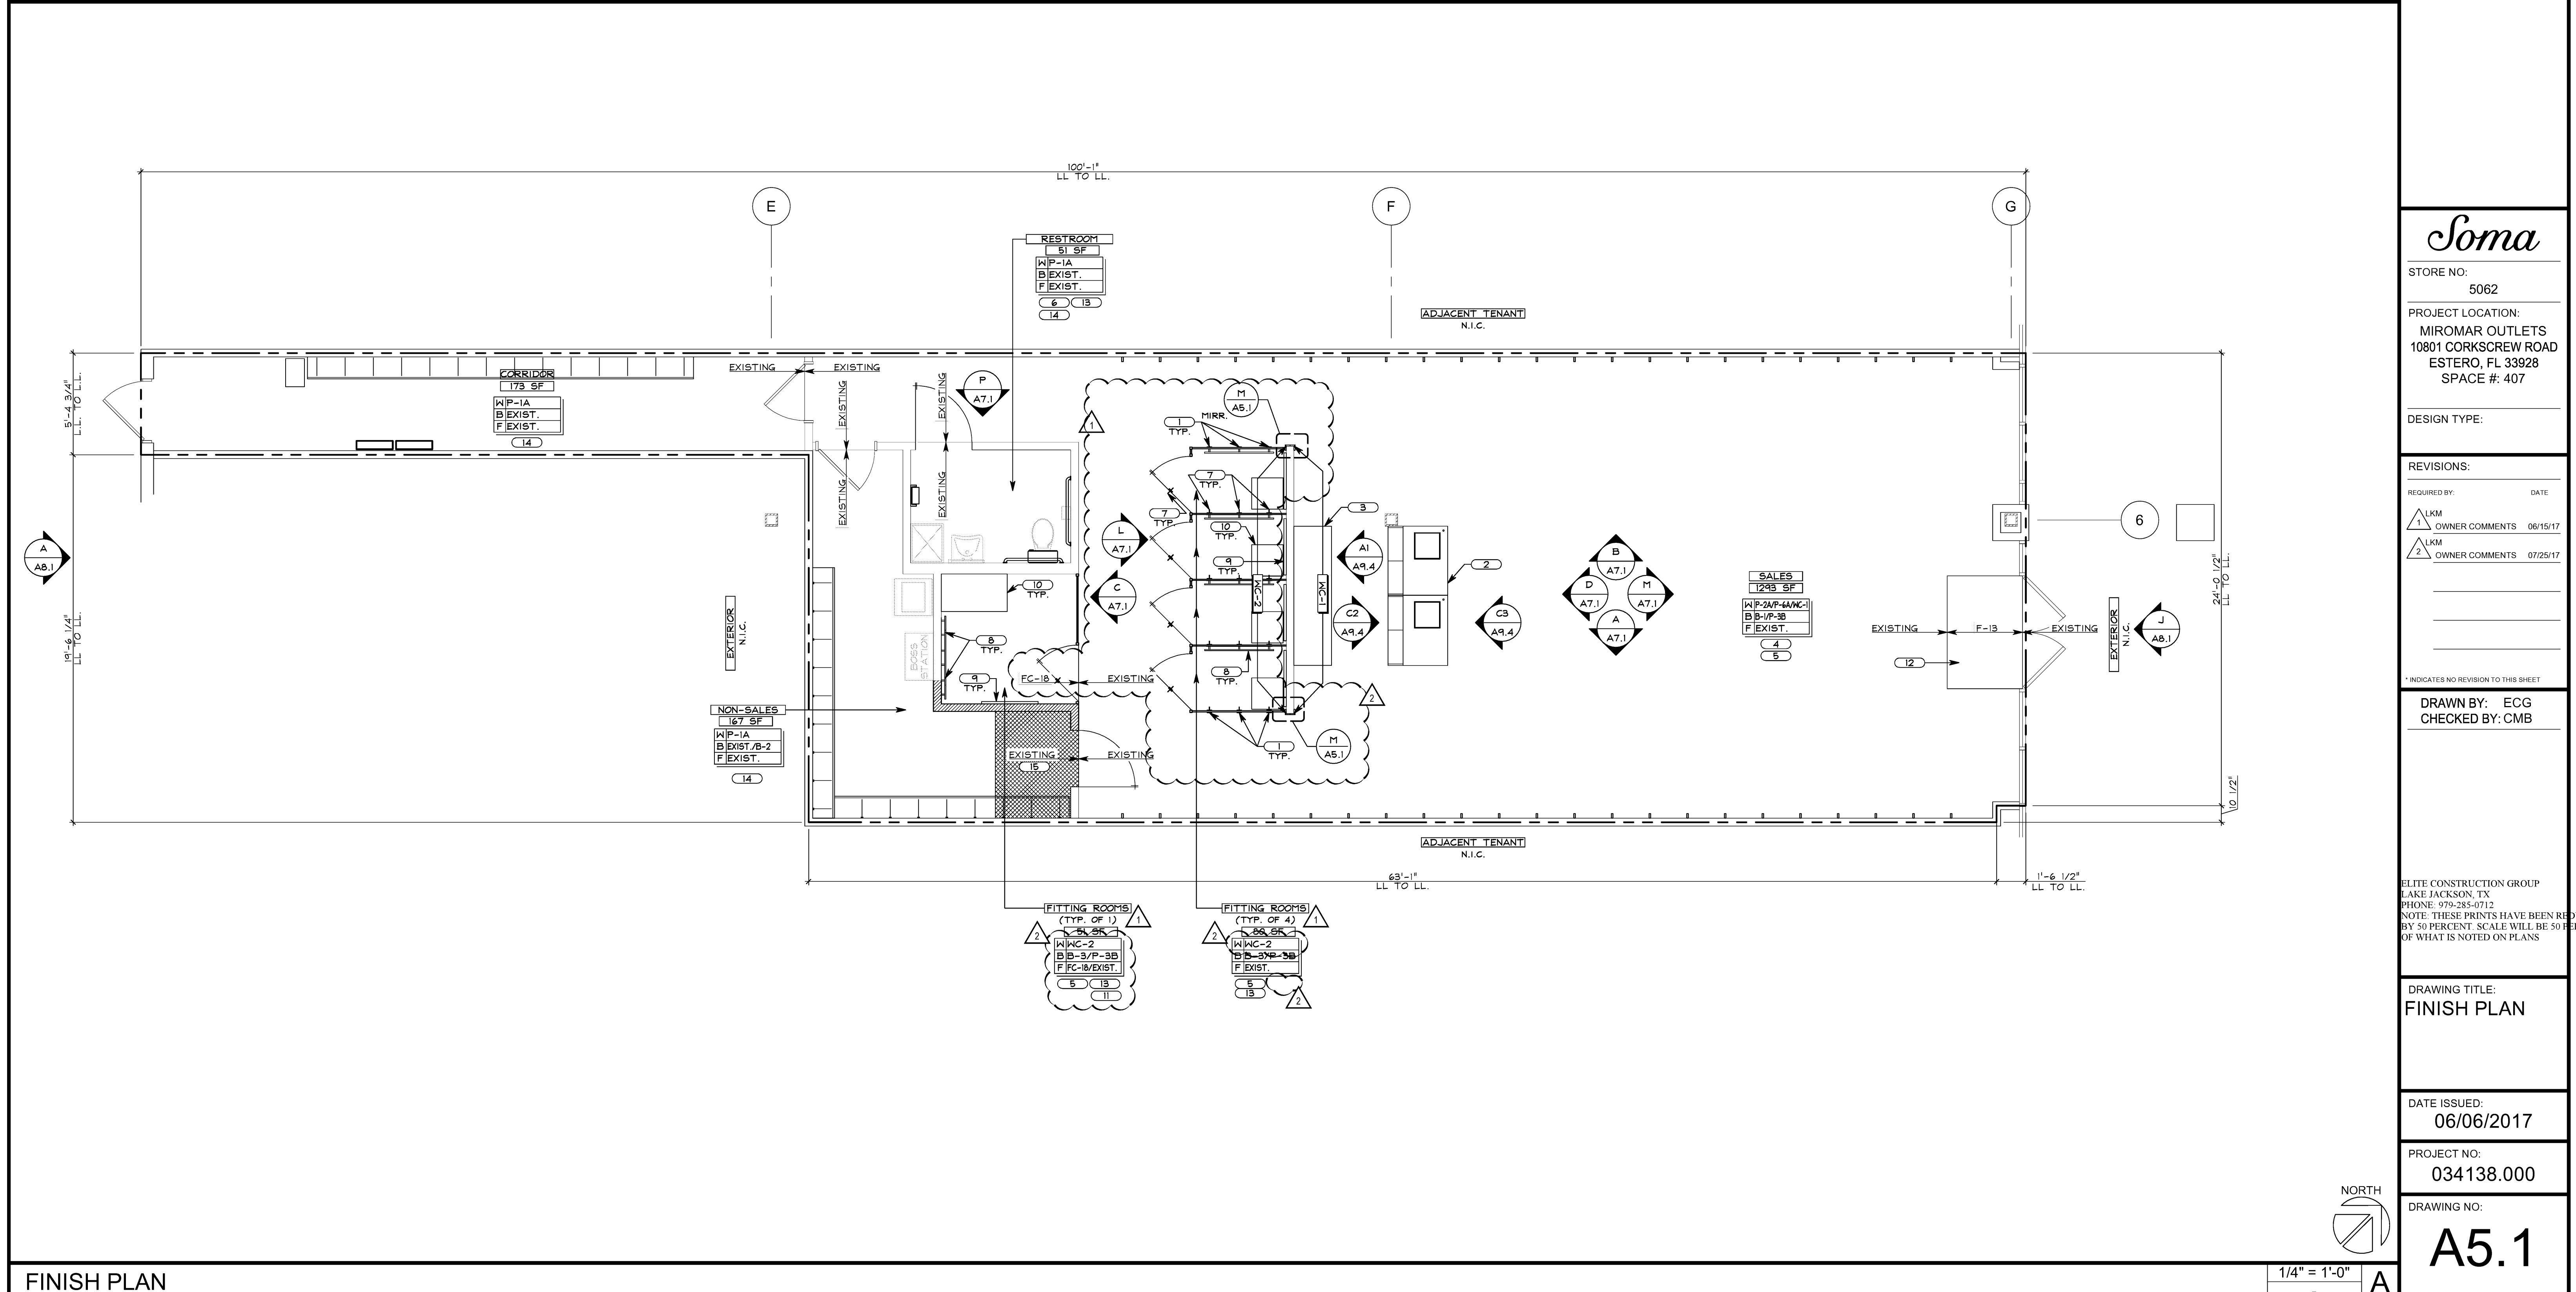

FRCH
DESIGN WORLDWIDE

311 ELM STREET
SUITE 600
CINCINNATI, OH 45202
513 241 3000
www.frch.com

chico's

11215 METRO PARKWAY
FT. MYERS, FL. 33966

Soma

STORE NO: 5062

PROJECT LOCATION:
MIROMAR OUTLETS
10801 CORKSCREW ROAD
ESTERO, FL 33928
SPACE #: 407

REVISIONS:		
REQUIRED BY:		DATE
1 LKM	OWNER COMMENTS	06/15/17
2 LKM	OWNER COMMENTS	07/25/17
* INDICATES NO REVISION TO THIS SHEET		

DRAWN BY: ECG
CHECKED BY: CMB

ELITE CONSTRUCTION GROUP
LAKE JACKSON, TX
PHONE: 979-285-0712
NOTE: THESE PRINTS HAVE BEEN REDUCED
BY 50 PERCENT. SCALE WILL BE 50 PERCENT
OF WHAT IS NOTED ON PLANS

DRAWING TITLE:
FINISH PLAN

DATE ISSUED:
06/06/2017

PROJECT NO:
034138.000

DRAWING NO:
A5.1