


7 NOT USED  
A3.1

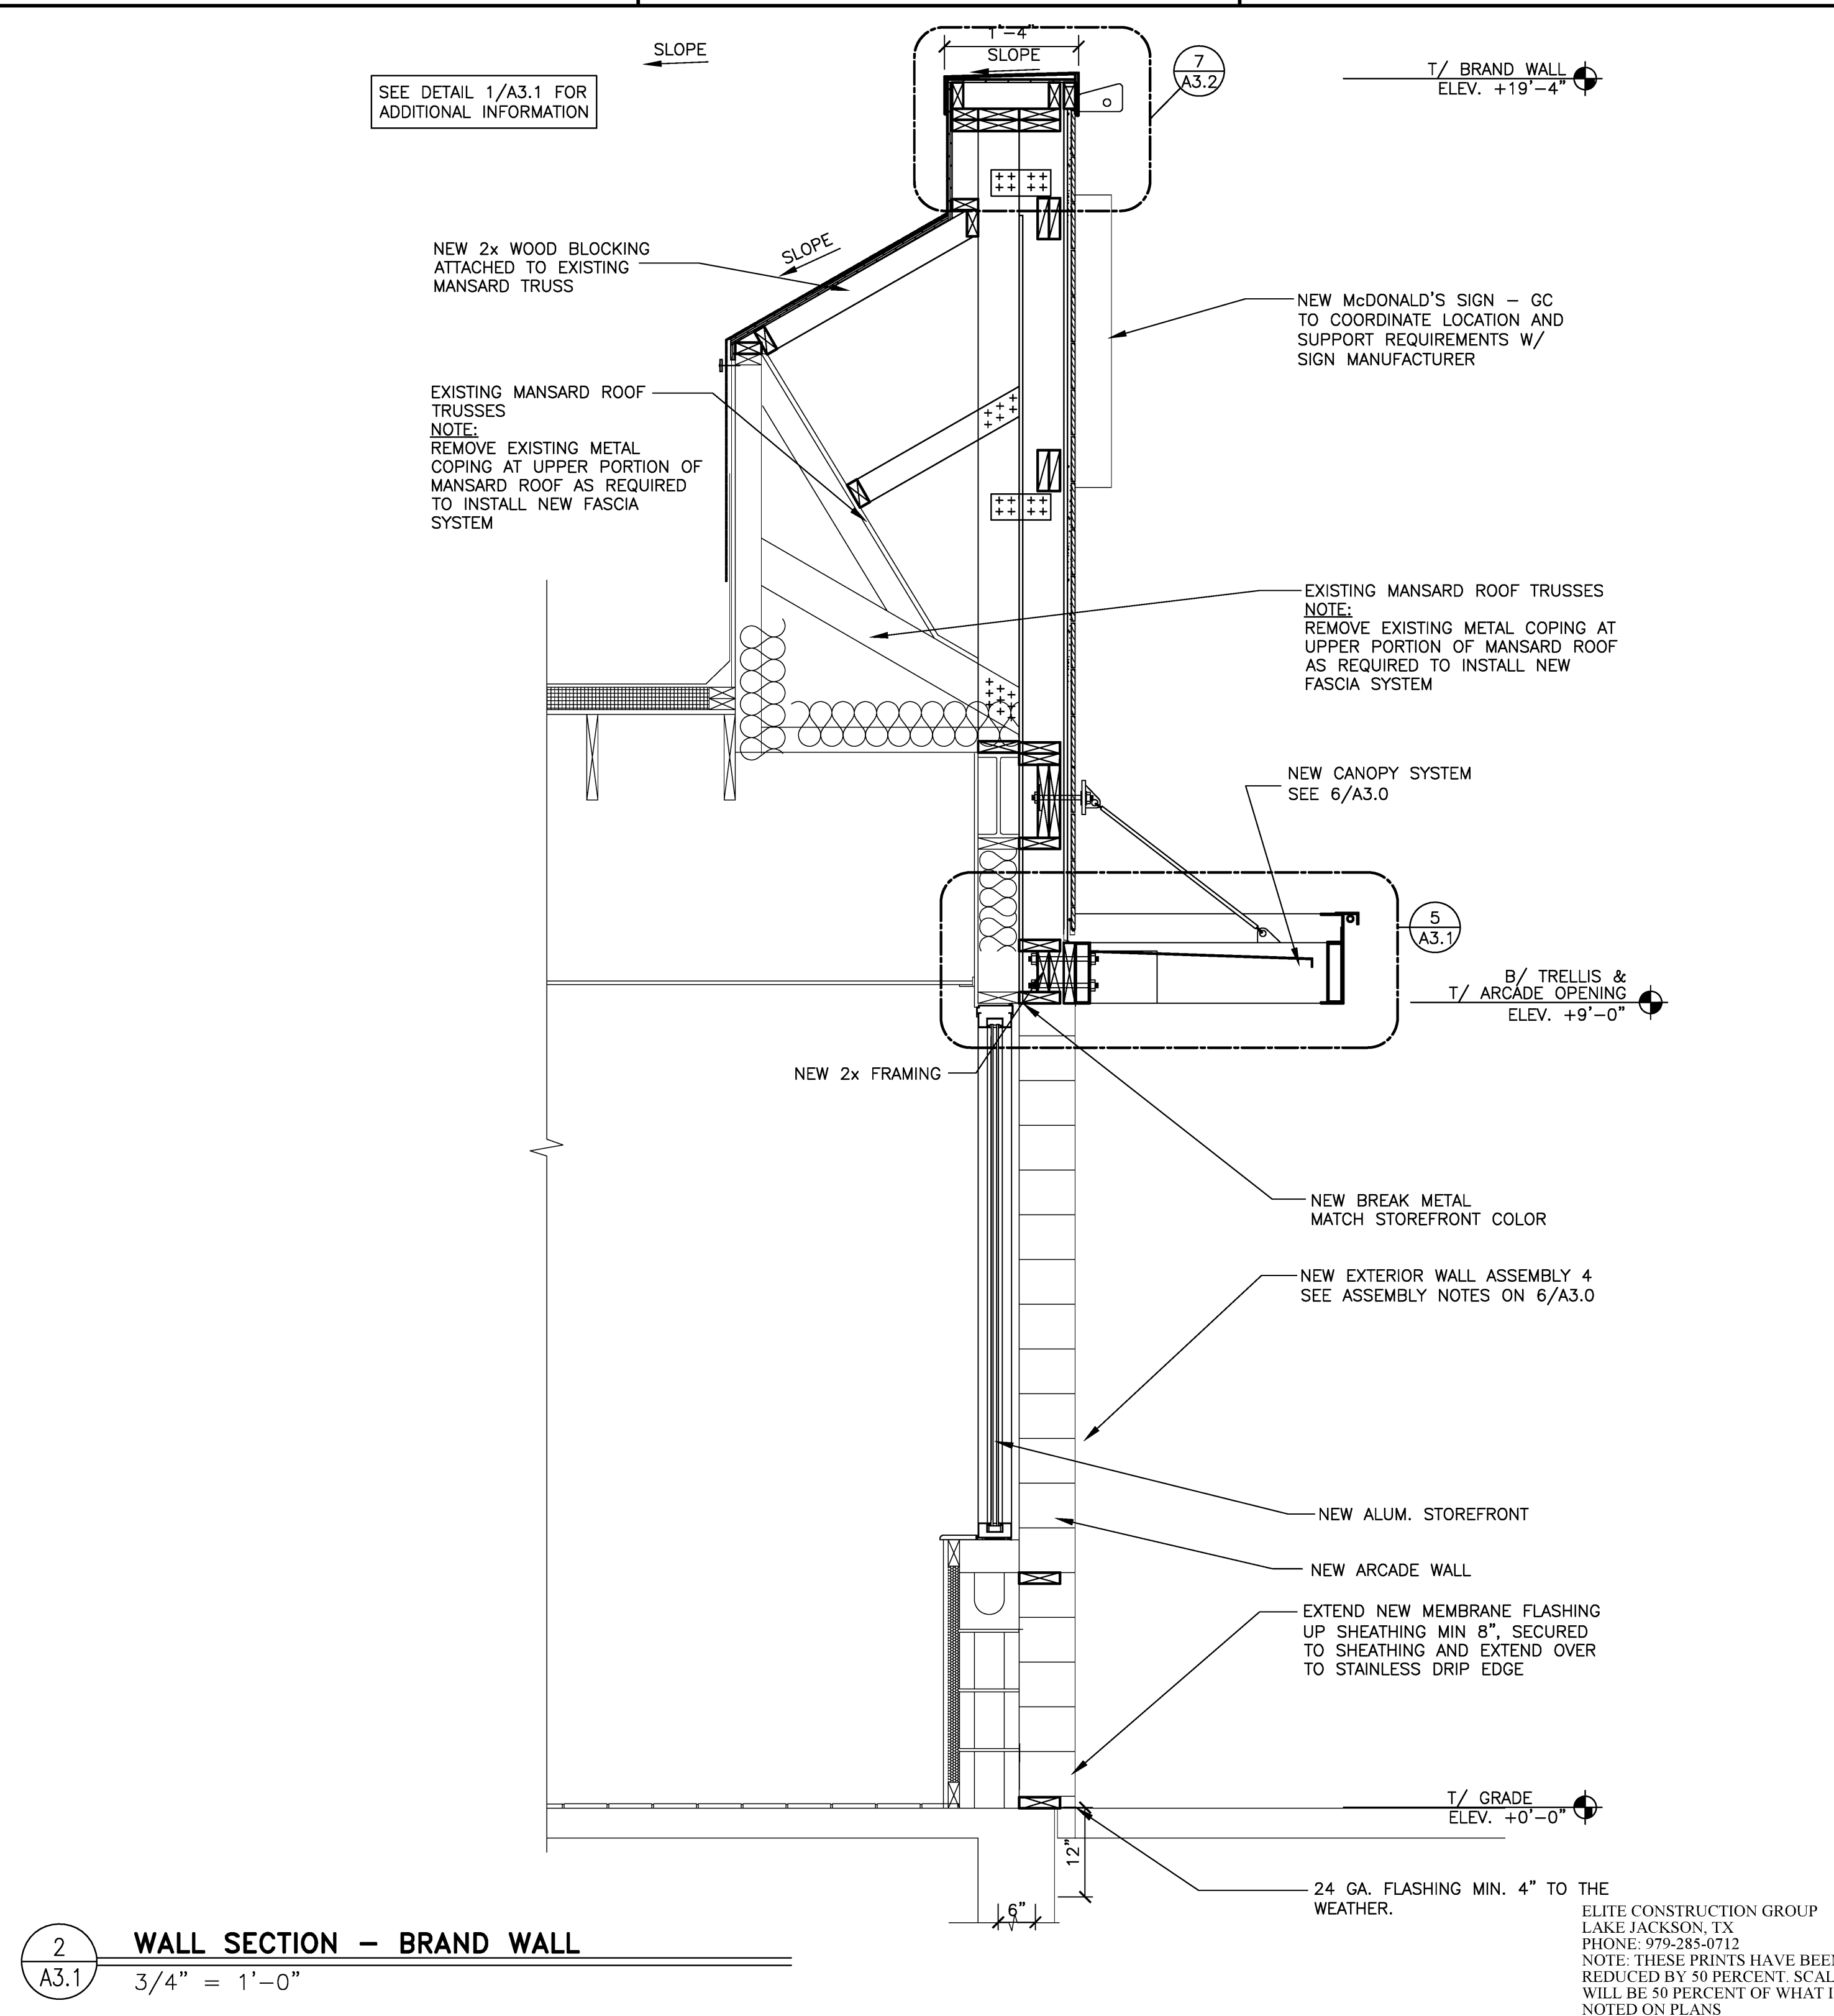

|   |  |  |   |  |  |                            |    |
|---|--|--|---|--|--|----------------------------|----|
| SHEET NO.                               | TITLE  | DRAWN BY<br>MP   | PREPARED FOR<br><b>M. McDonald's USA, LLC</b><br>© 2015 McDonald's USA, LLC | PREPARED BY<br><b>Taylor Kempkes</b><br>ARCHITECTS, P.A.<br>210 CENTRAL AVE. STE. 2A<br>WILDERVILLE, TN 37157<br>FAX 901-623-3106 PHONE 901-624-5679 |  | REV<br>DATE<br>DESCRIPTION | BY |
|   |  | STD. ISSUE DATE<br>NOV. 2015<br>REVIEWED BY<br>R.K.<br>DATE ISSUED<br>06-28-2017 | DESCRIPTION<br>MRP 2.0 STO REMODEL BUILDING<br>CORE 16 EXTERIOR             |  |  |                            |    |
| 41-0760.00.0<br><b>A3.1</b><br>SECTIONS | SITE ADDRESS<br>21320 HWY 22 Parkers Crossroads<br>WILDERVILLE, TN<br>041-0760 |  |   |  |  |                            |    |