


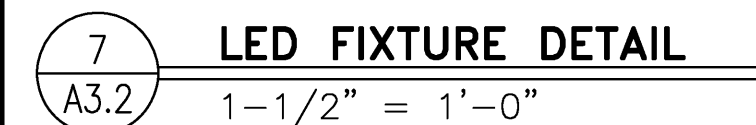



6 NOT USED  
A3.2 —



**M. McDonald's USA, LLC**

|           |              |      |          |  |                                 |              |  |  |  |                          |                           |                       |                          |                     |
|-----------|--------------|------|----------|--|---------------------------------|--------------|--|--|--|--------------------------|---------------------------|-----------------------|--------------------------|---------------------|
| SHEET NO. | 41-0760.00.0 | A3.2 | SECTIONS | MRP 2.0 STO REMODEL BUILDING<br>CORE 16 EXTERIOR |                                 |              |  |  |  | DATE ISSUED<br>NOV. 2015 | DATE ISSUED<br>06-28-2017 | REVIEWED BY<br>R.K.C. | DATE ISSUED<br>NOV. 2015 | DESIGNED BY<br>J.P. |
|           |              |      |          | DESCRIPTION                                      | SITE ID                         | SITE ADDRESS |  |  |  |                          | WILDERSVILLE, TN          |                       |                          |                     |
|           |              |      |          | 041-0760   | 21320 HWY 22 Perkins Crossroads |              |  |  |  |                          |                           |                       |                          |                     |

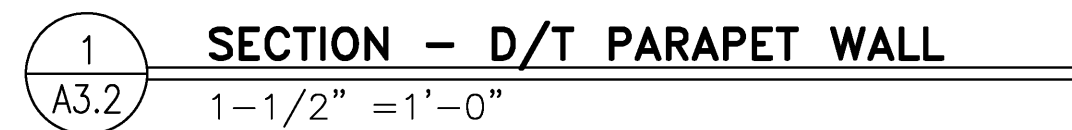


**NOT USED**  
 1'-1/2" = 1'-0"