
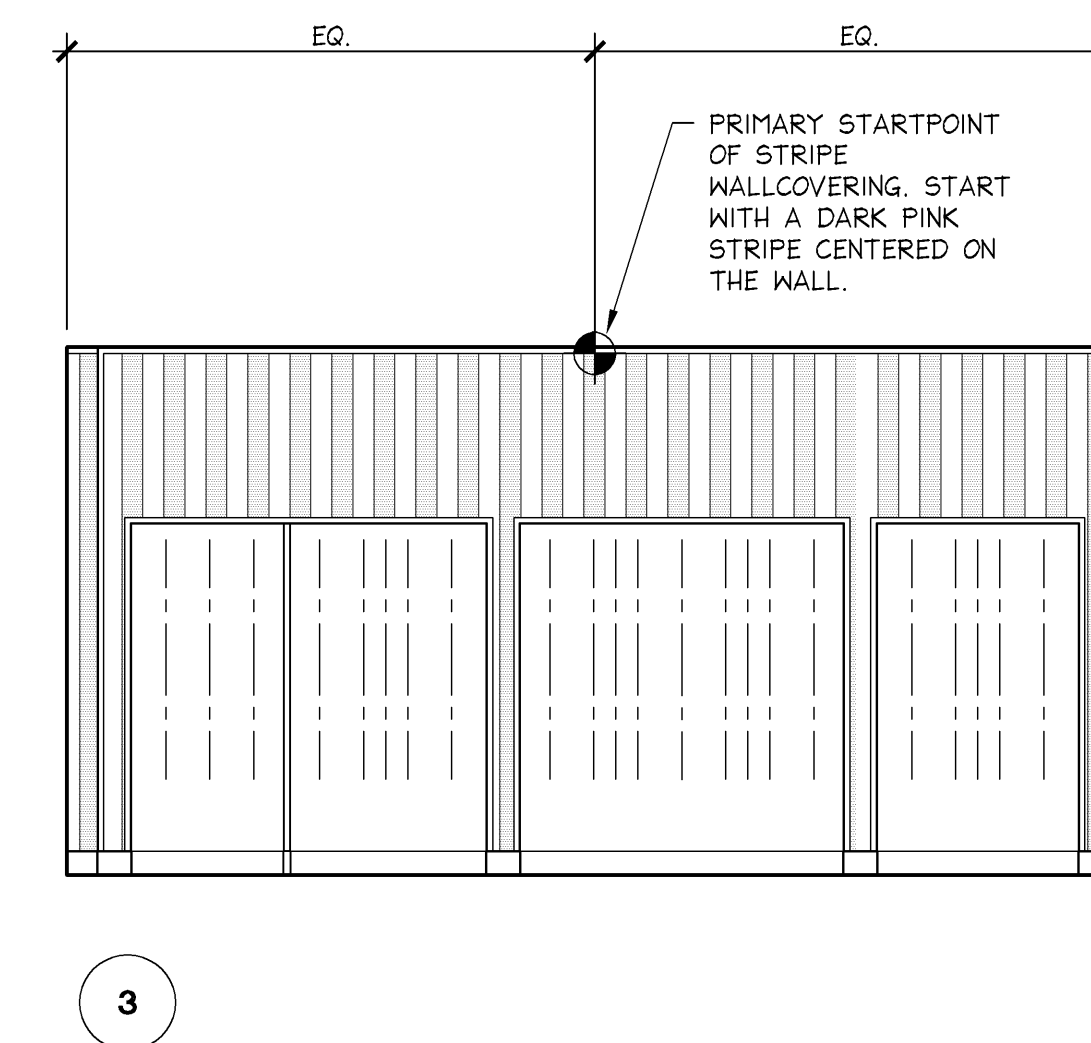


ROOM #7 - VSL2 ELEVATIONS

1/4" = 1'-0"



L

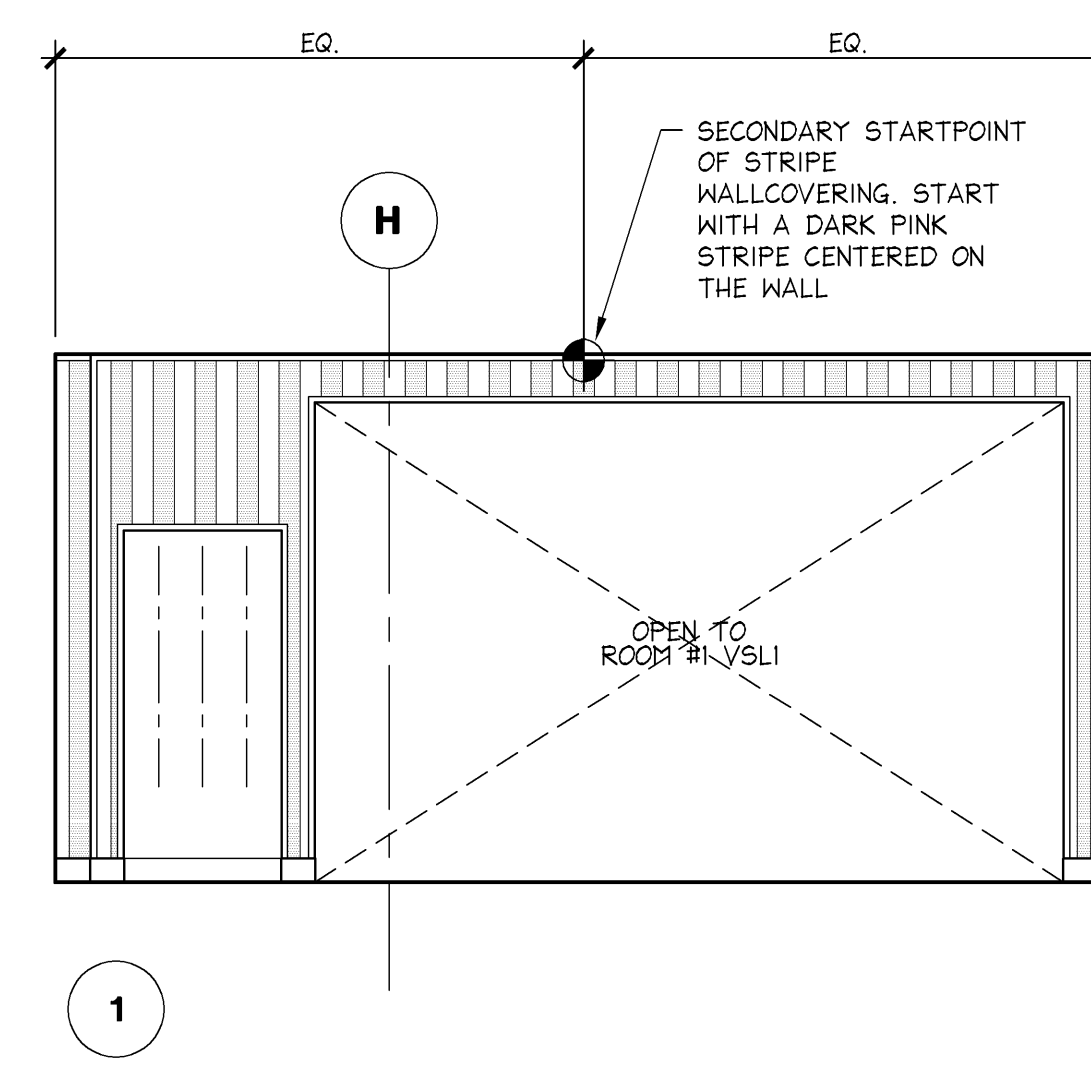

ROOM #6 - VSL2 ELEVATIONS

1/4" = 1'-0"


C

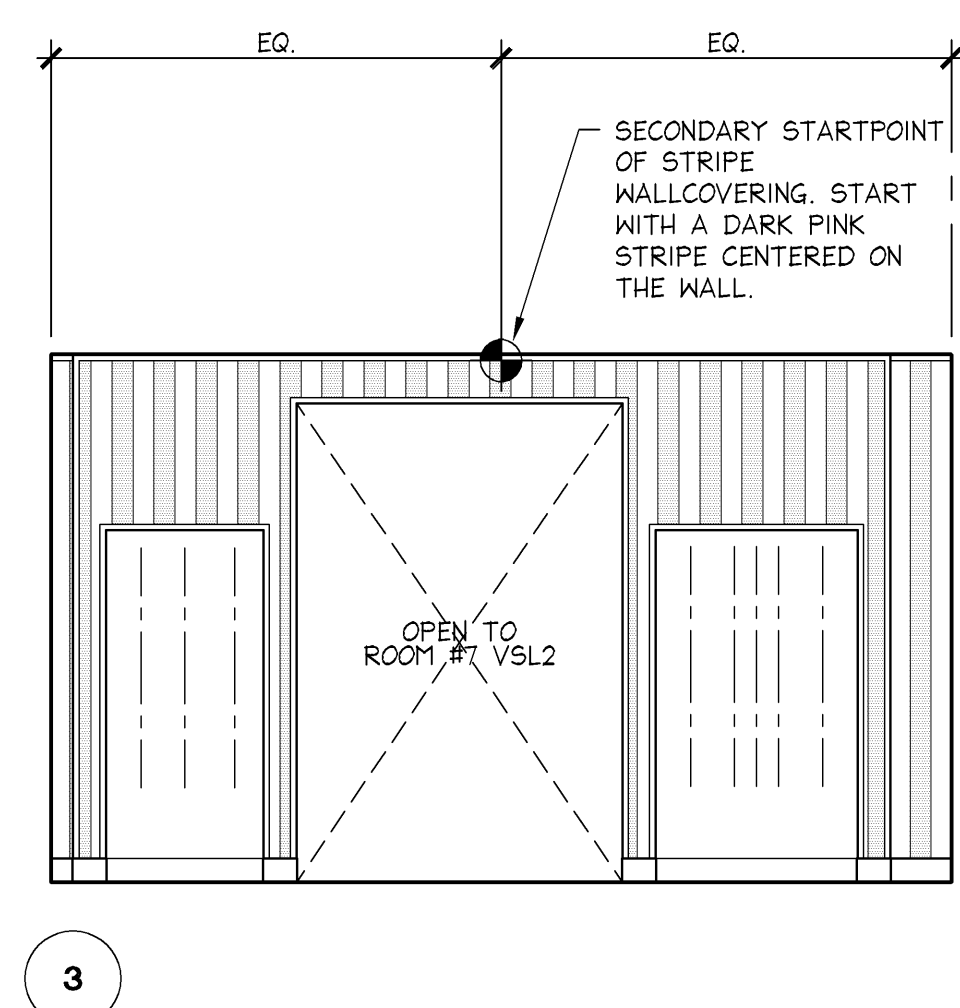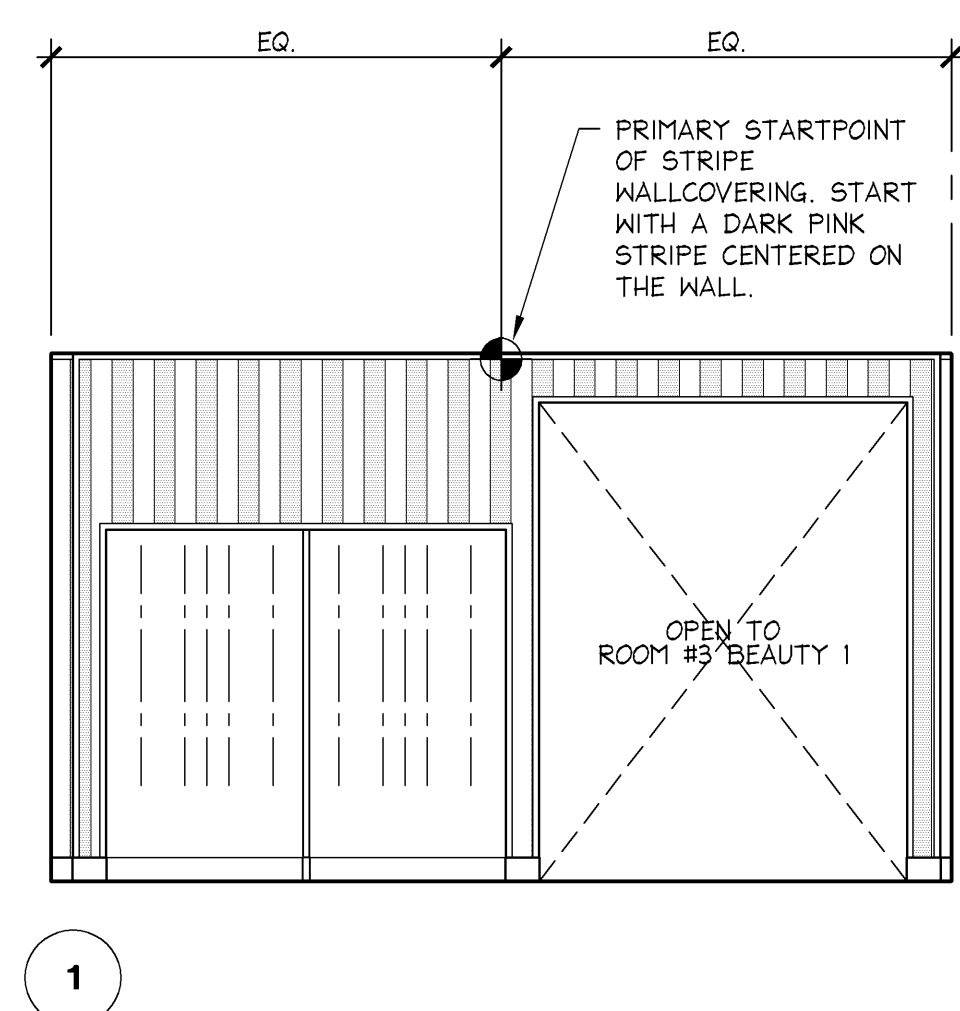

ROOM #4 - VSL2 ELEVATIONS

1/4" = 1'-0"

J

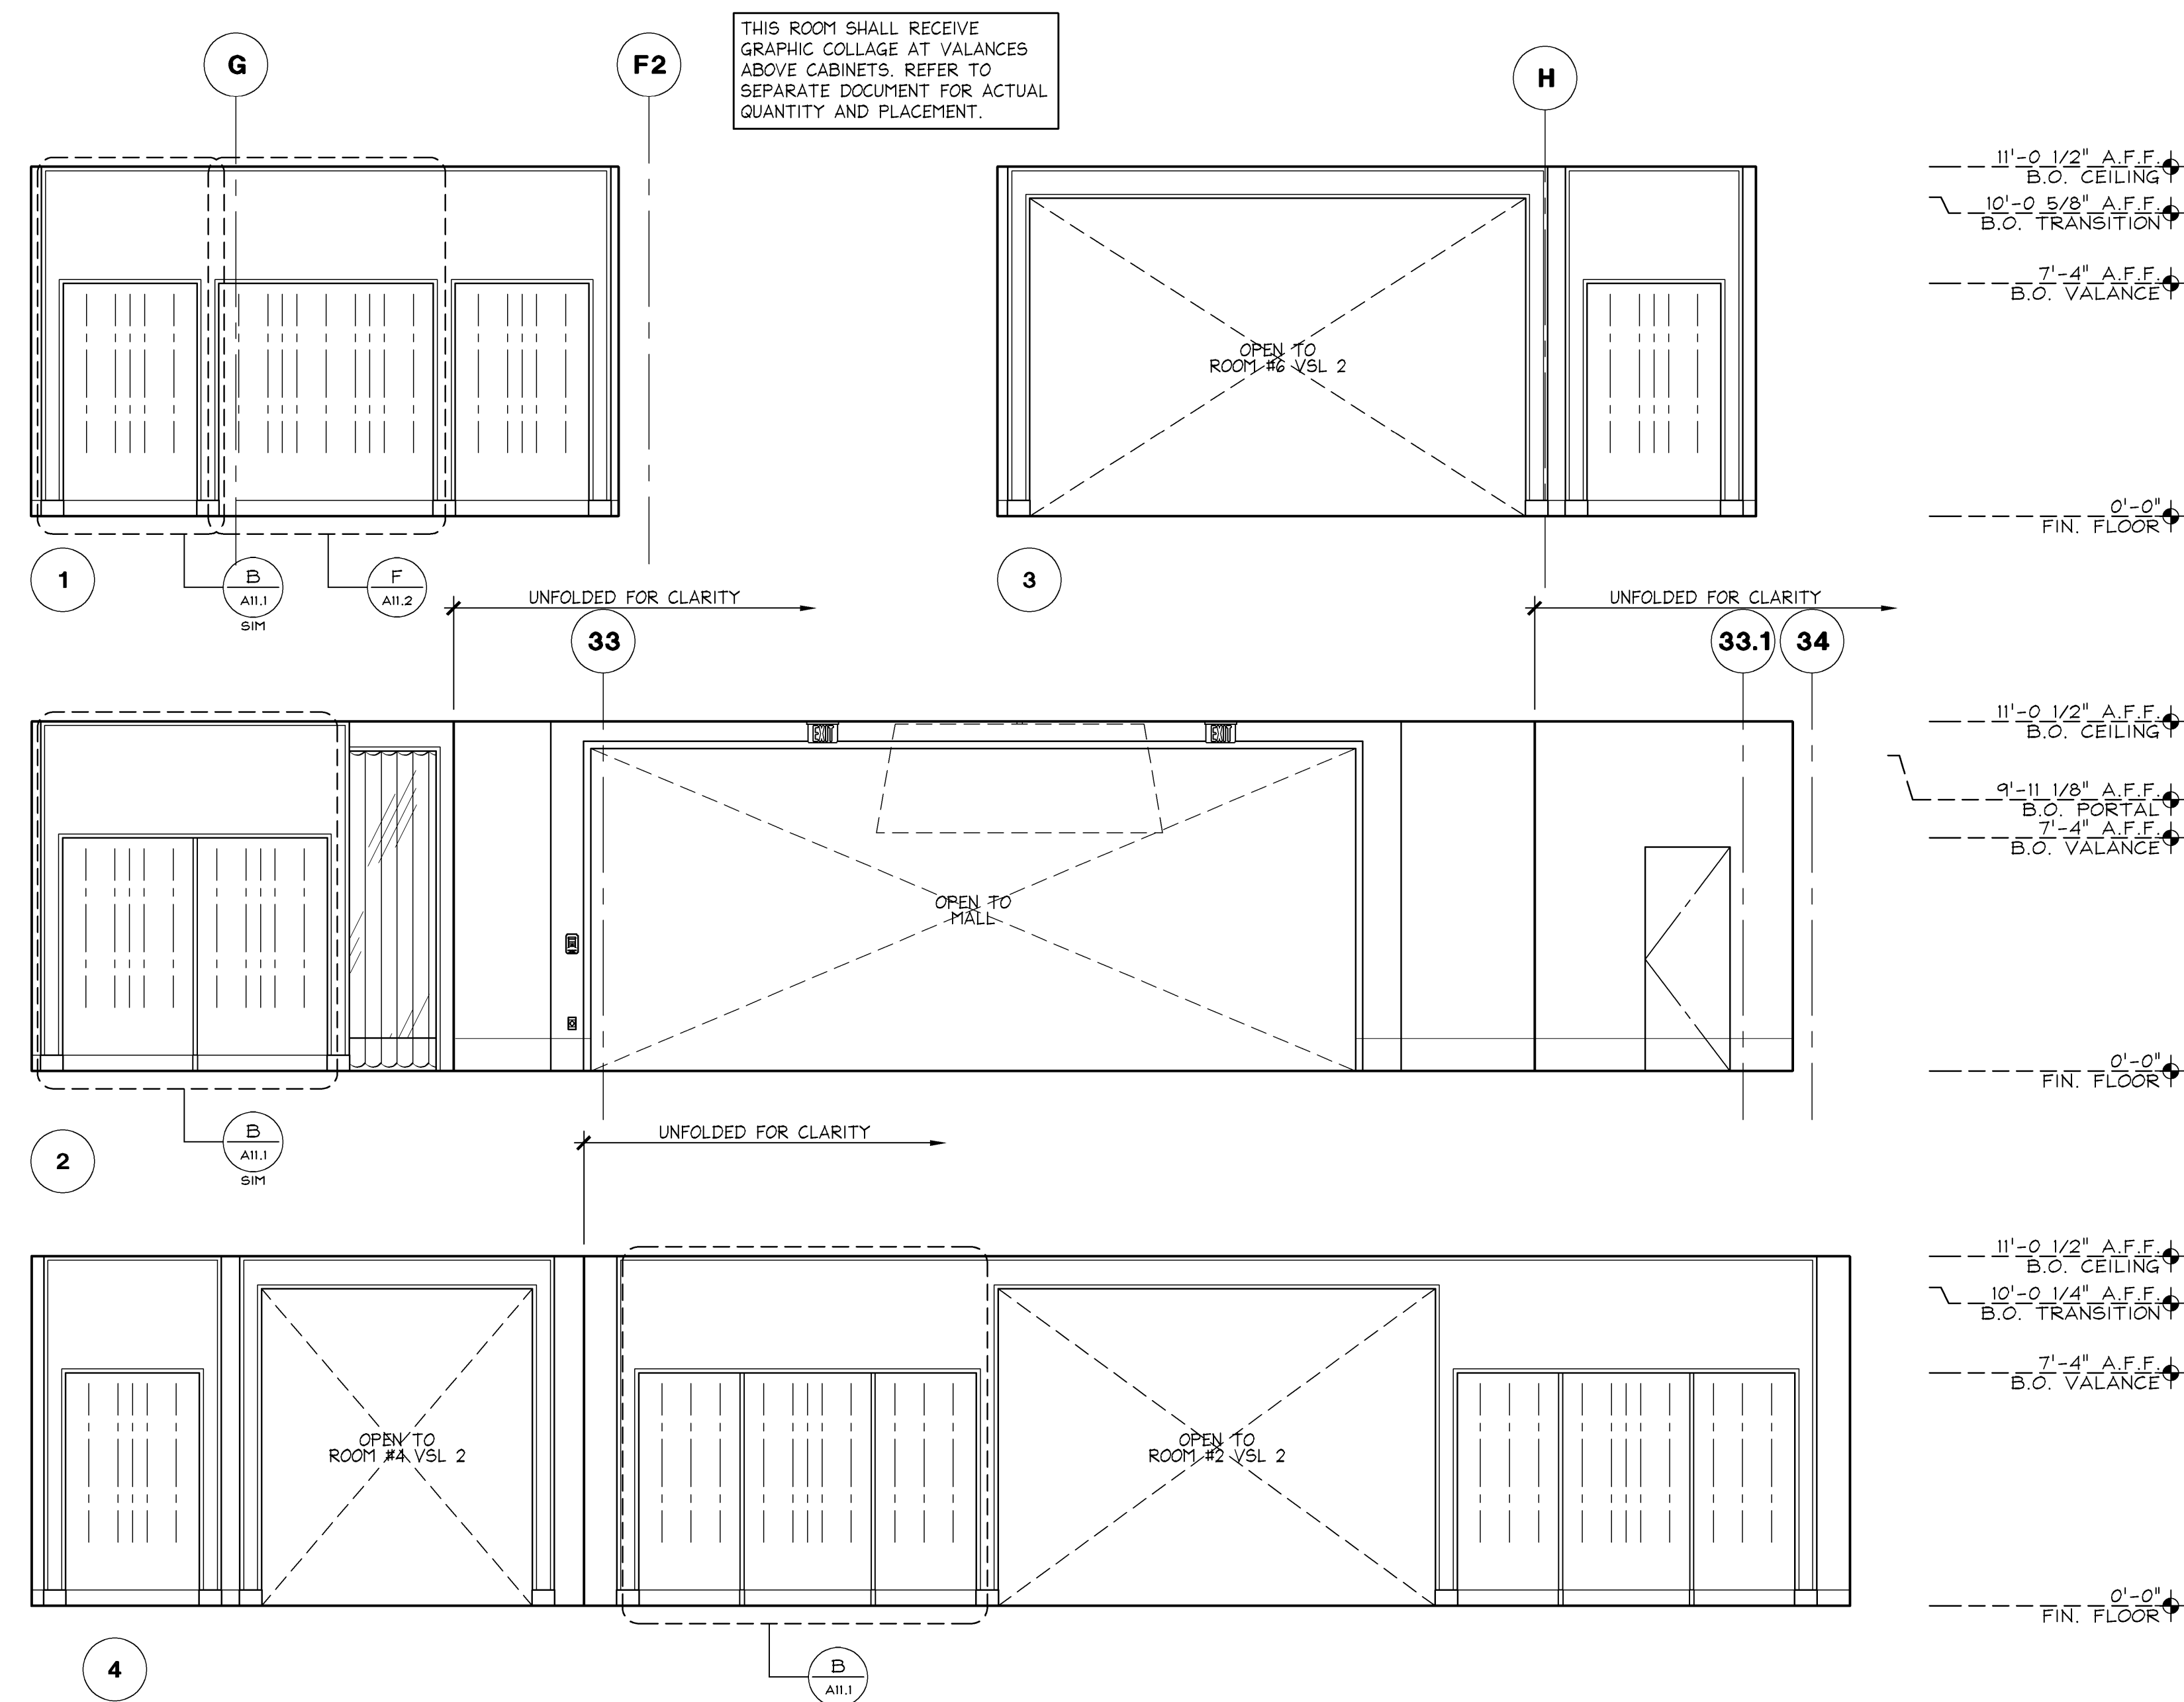

ROOM #1 - VSL1 ELEVATIONS

1/4" = 1'-0"

A