



Limited brands

LIMITED STORE PLANNING, INC.
d/b/a STORE DESIGN & CONSTRUCTION
Three Limited Parkway • Columbus, Ohio 43230
Telephone: 614.415.7000 • Fax: 614.415.7349

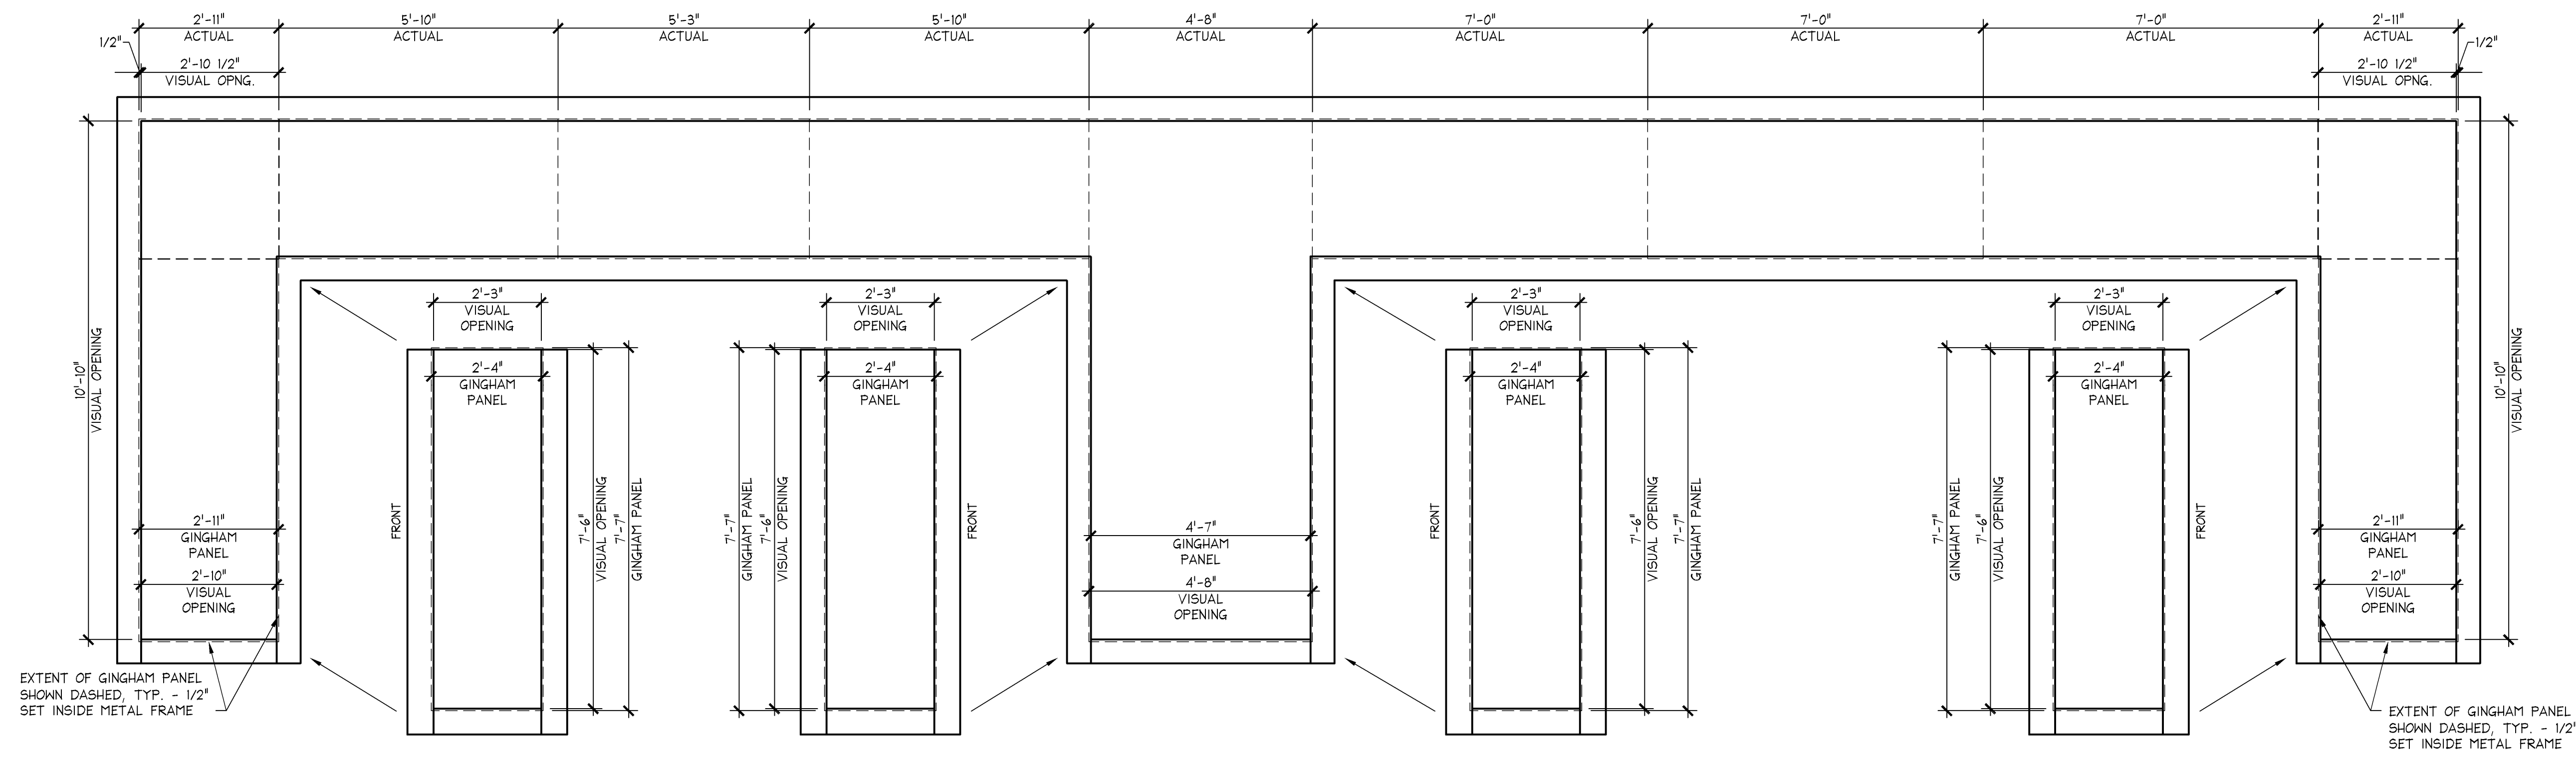

2 STOREFRONT FRAME LAYOUT

NOTE:
GLASS/GINGHAM PANEL
DIMENSIONS ARE CRITICAL.
DIMENSION INDICATED MUST
BE MAINTAINED.

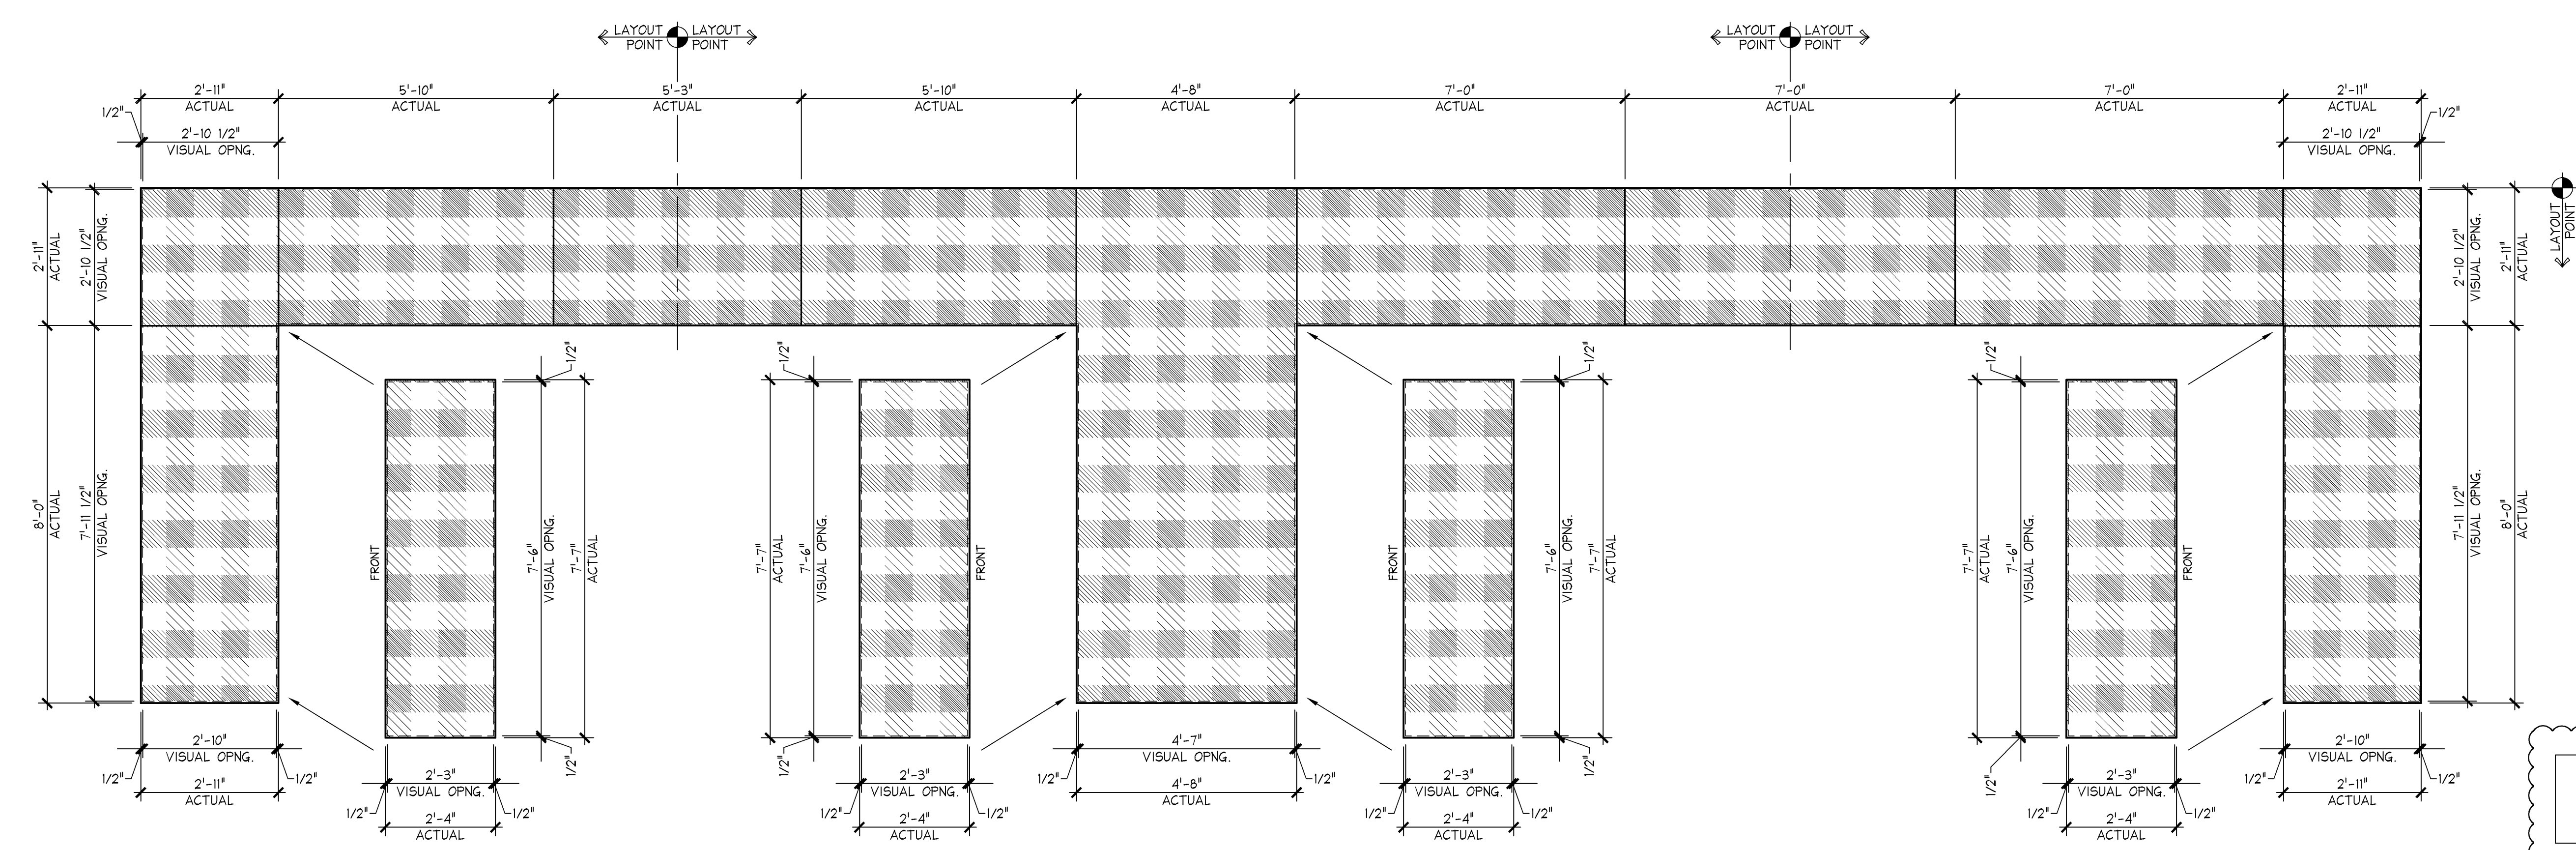

1 STOREFRONT GINGHAM PANEL LAYOUT

NEW SHEET

STOREFRONT GINGHAM PANEL LAYOUT

1/2" = 1'-0"	A 12.06.10
42E-A081-A08-ELEV	

PROJECT INFORMATION:

BATH & BODY WORKS
THE GALLERIA II
SPACE NO. B3680
5085 WESTHEIMER RD.
HOUSTON, TX 77056

FULL REMODEL
EASTON-G
00061216

PACKAGE:
GENERATION:
A/E PROJECT #:

PKG 1+
141 Sa
130840

REVISIONS:		
	REQUIRED BY:	DATE
1	BUILDING DEPARTMENT COMMENTS	04/11/14
2	BUILDING DEPARTMENT COMMENTS	05/8/14
3	DESIGN CHANGES/ LANDLORD COMMENTS/ MASTERS UPDATES	05/28/14

ELITE CONSTRUCTION GROUP
LAKE JACKSON, TX
PHONE: 979-285-0712
NOTE: THESE PRINTS HAVE BEEN
REDUCED BY 50 PERCENT. SCALE
WILL BE 50 PERCENT OF WHAT IS
NOTED ON PLANS

DATE ISSUED: 3/7/14
DESIGNED BY: SB
DRAWN BY: DGR
CHECKED BY: RHW

STOREFRONT PANEL LAYOUT

DRAWING NUMBER:

A08.1a