



Limitedbrands
LIMITED STORE PLANNING, INC.
d/b/a STORE DESIGN & CONSTRUCTION
Three Limited Parkway • Columbus, Ohio 43230
Telephone: 614.415.7000 • Fax: 614.415.7349

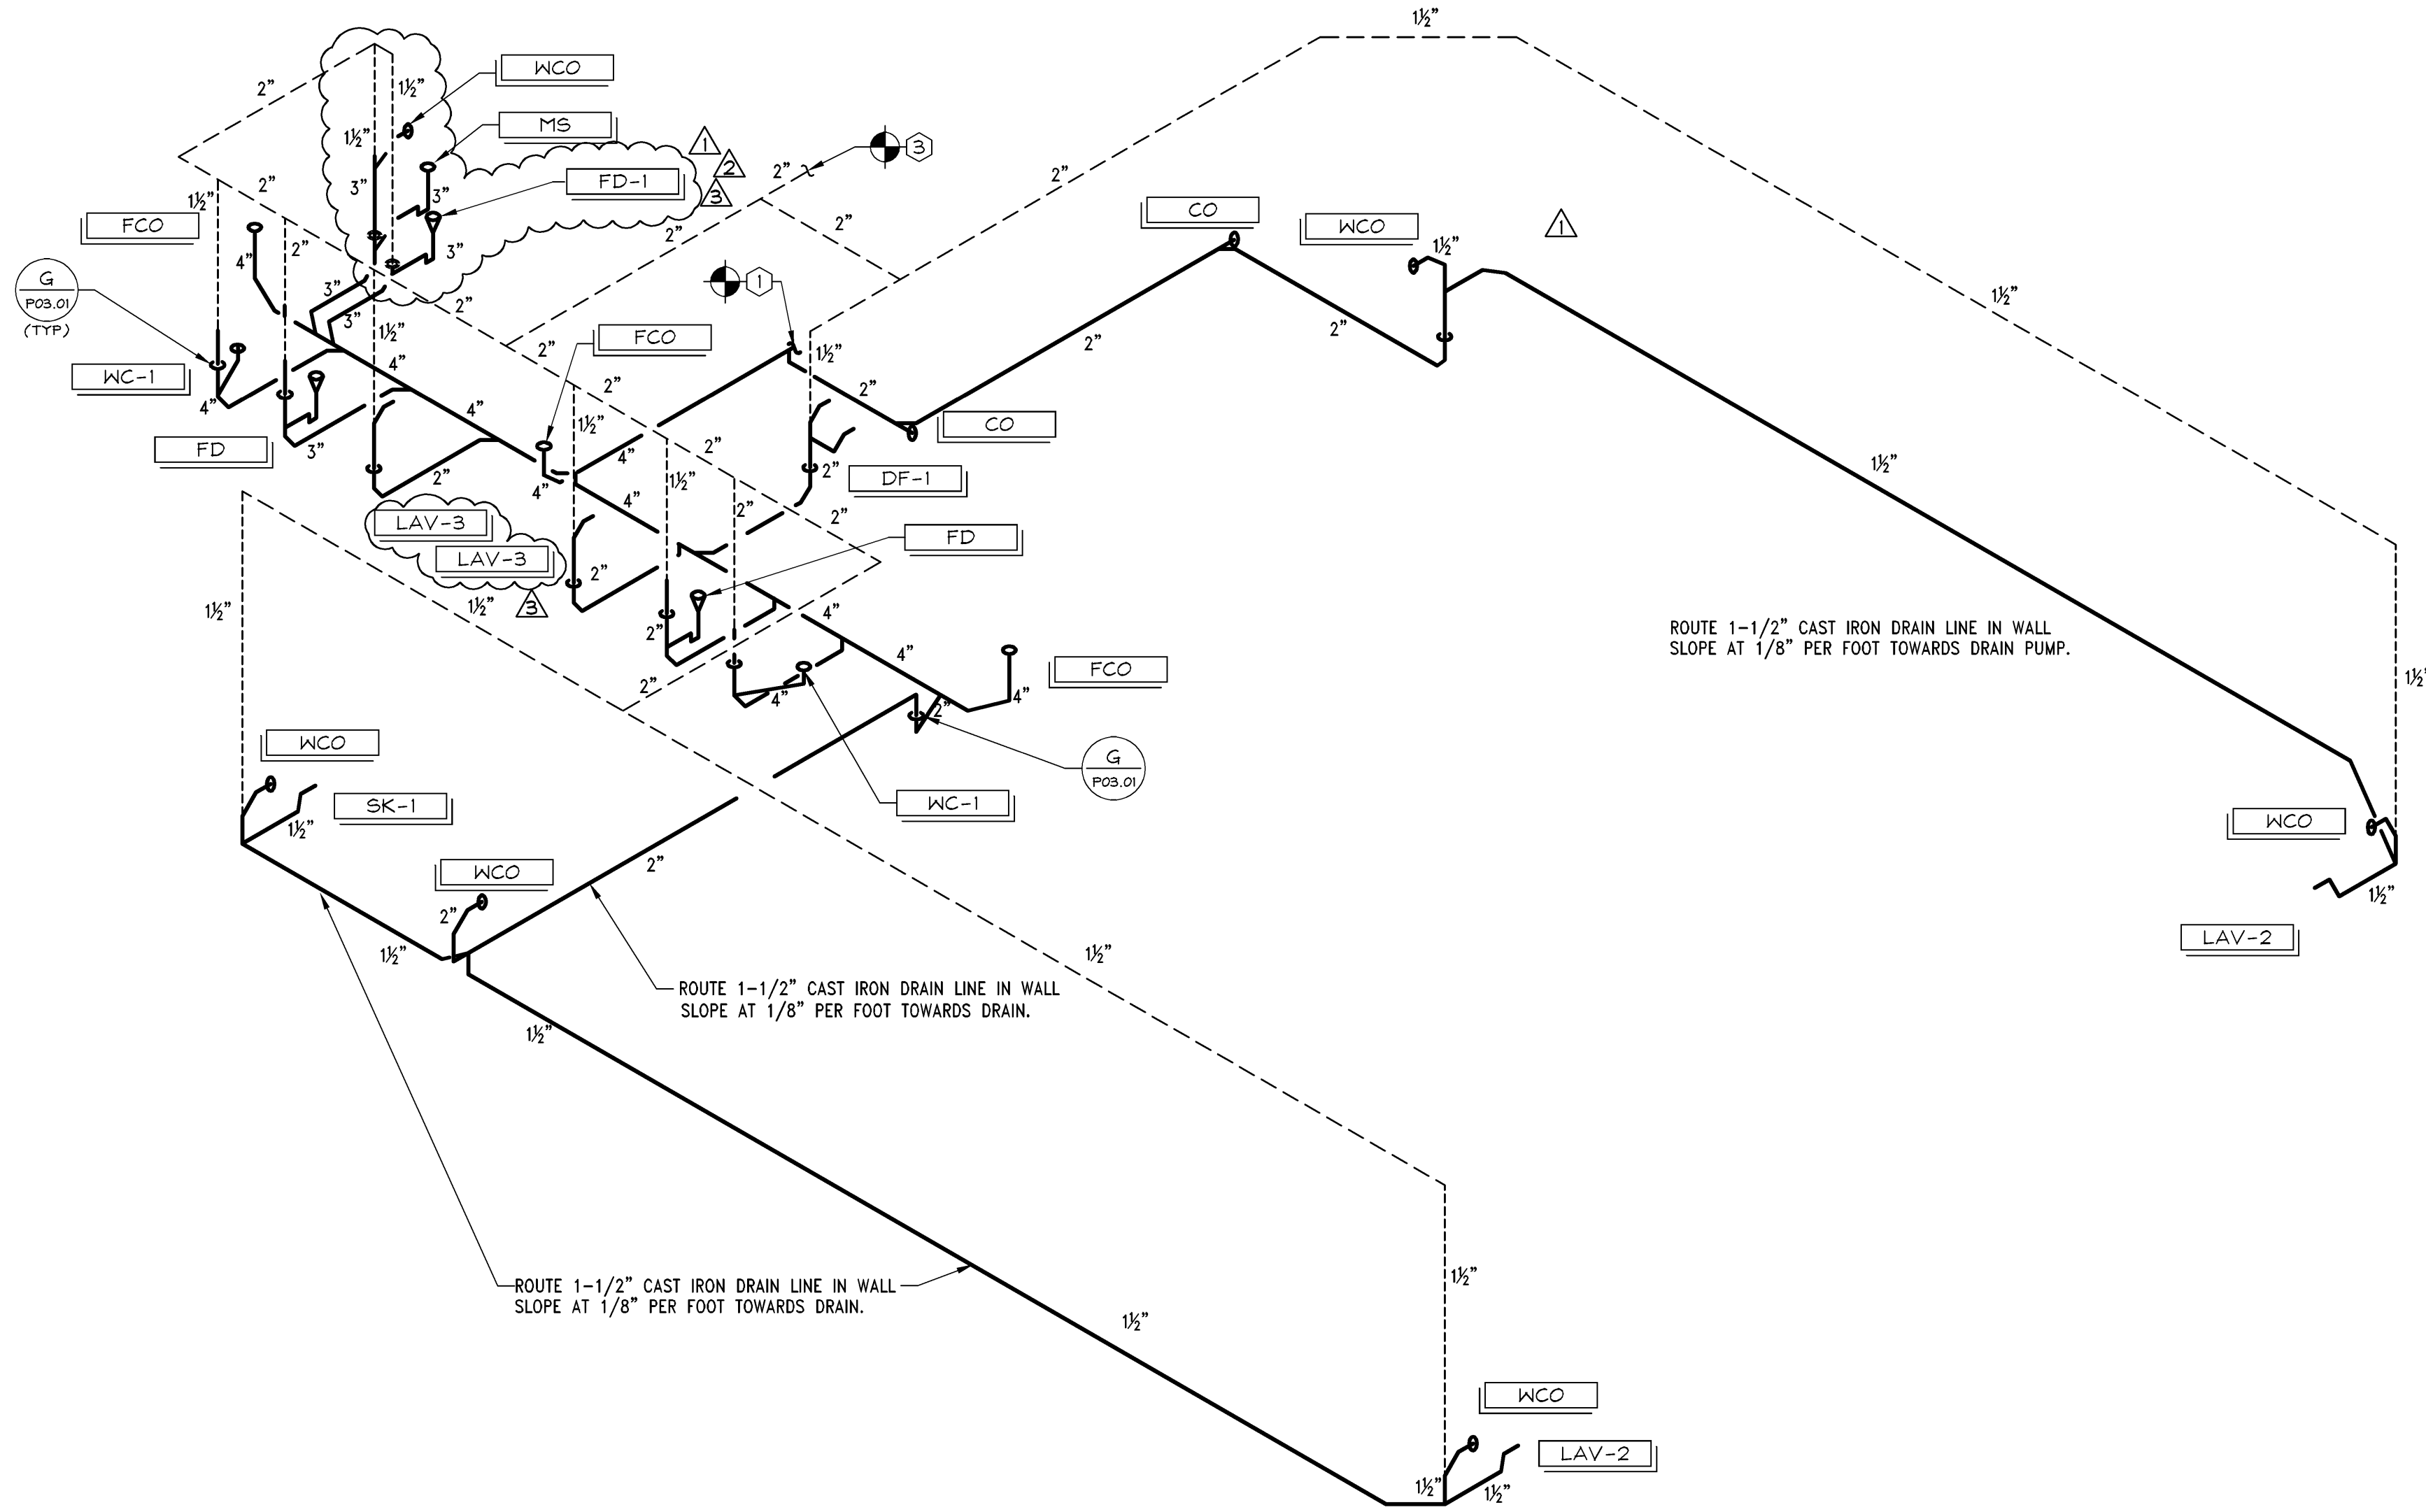

WASTE & VENT PIPING DIAGRAM

NTS

C
11/11/11

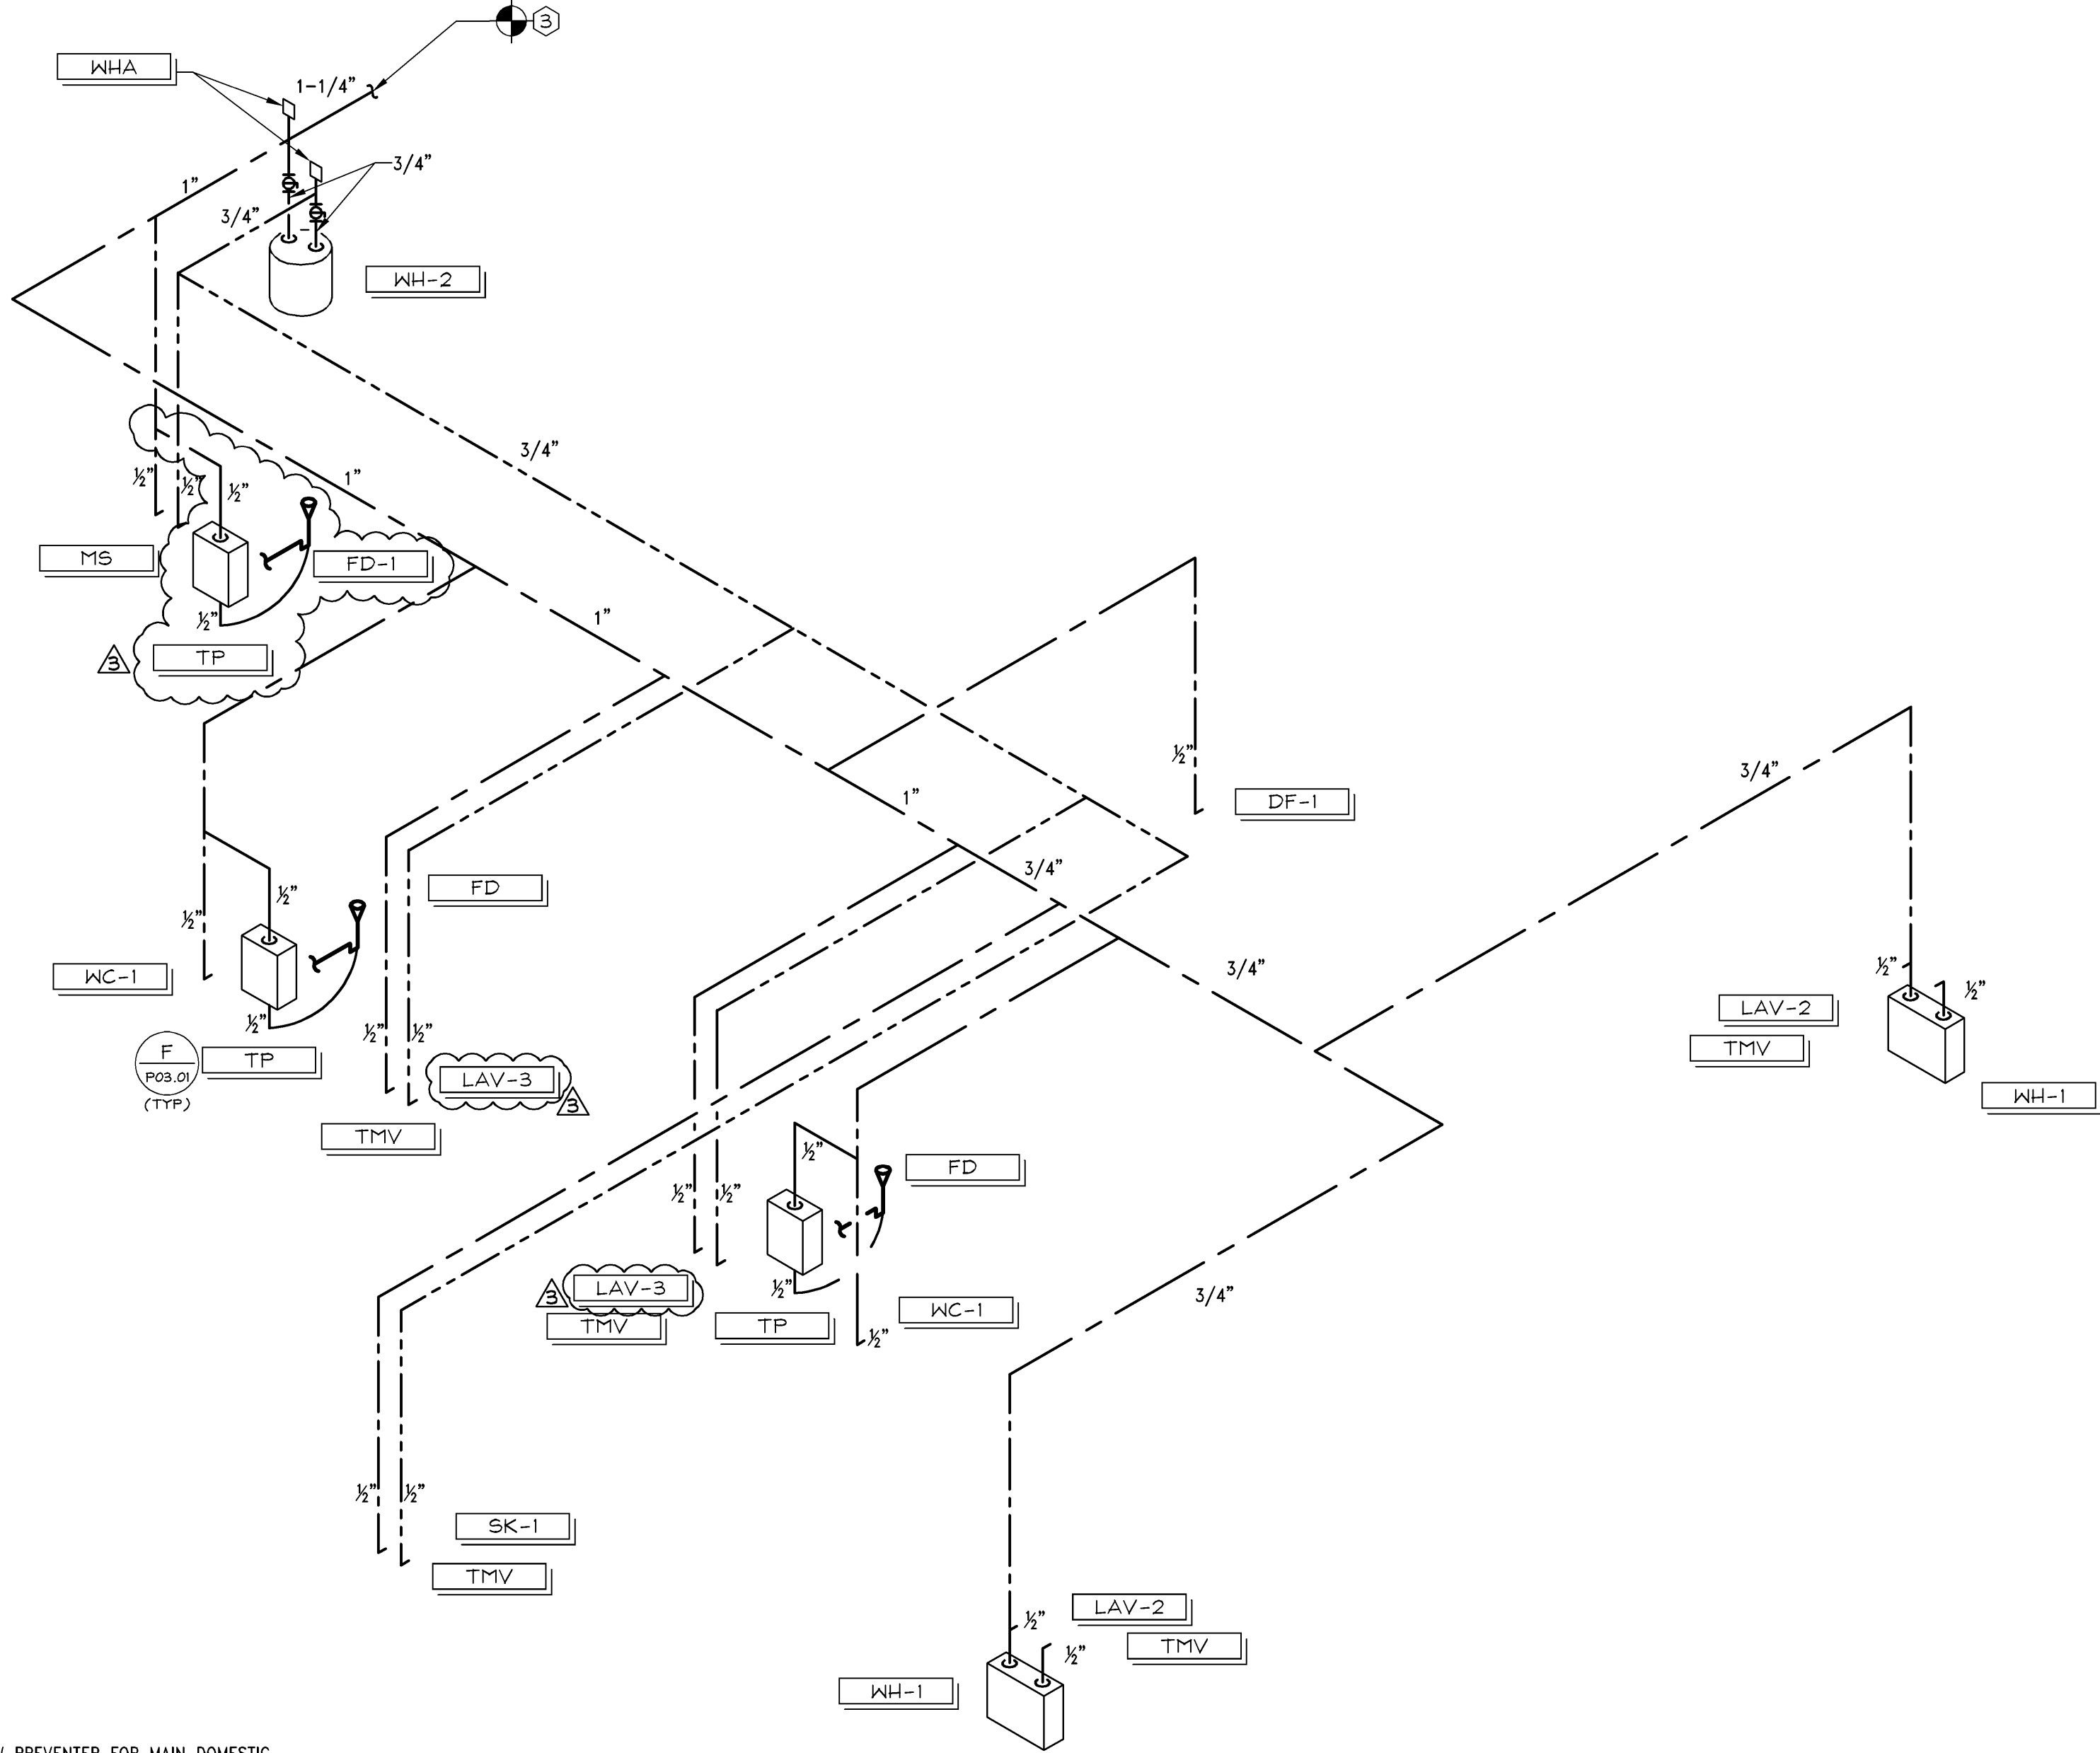

NOTE:
PROVIDE AN APPROVED BACKFLOW PREVENTER FOR MAIN DOMESTIC
WATER LINE, IN ACCORDANCE WITH LOCAL CODE AND LANDLORD
REQUIREMENTS.

DOMESTIC WATER PIPING DIAGRAM

NTS

A
11/11/11

REVISIONS:

24200161

BATH & BODY WORKS
THE GALLERIA II

SPACE NO. 103
5006 WESTHEIMER RD.
HOUSTON, TX 77056

SCOPE: FULL REMODEL
DESIGN TYPE: EASTON-G
PROJECT TYPE: A/E PROJECT #:
LSDAC PROJECT #:
PKG 1+
1.4150
130840

PROJECT INFORMATION:

REVISIONS:	DATE
1. BUILDING DEPARTMENT COMMENTS	04/11/14
2. BUILDING DEPARTMENT COMMENTS	05/05/14
3. DESIGN CHANGES/ LANDLORD COMMENTS/ MASTERS UPDATES	06/28/14

ELITE CONSTRUCTION GROUP
LAKE JACKSON, TX
PHONE: 979-285-0713
NOTE: THESE PRINTS HAVE BEEN
REDUCED BY 50 PERCENT SCALE
WILL BE 50 PERCENT OF WHAT IS
NOTED ON PLANS

DATE ISSUED: 3/7/14
DESIGNED BY: JPM
DRAWN BY: JPM
CHECKED BY: WRG

PLUMBING
ISOMETRIC
DIAGRAMS

DRAWING NUMBER:

P02.02