




NON-SALES ELEVATION

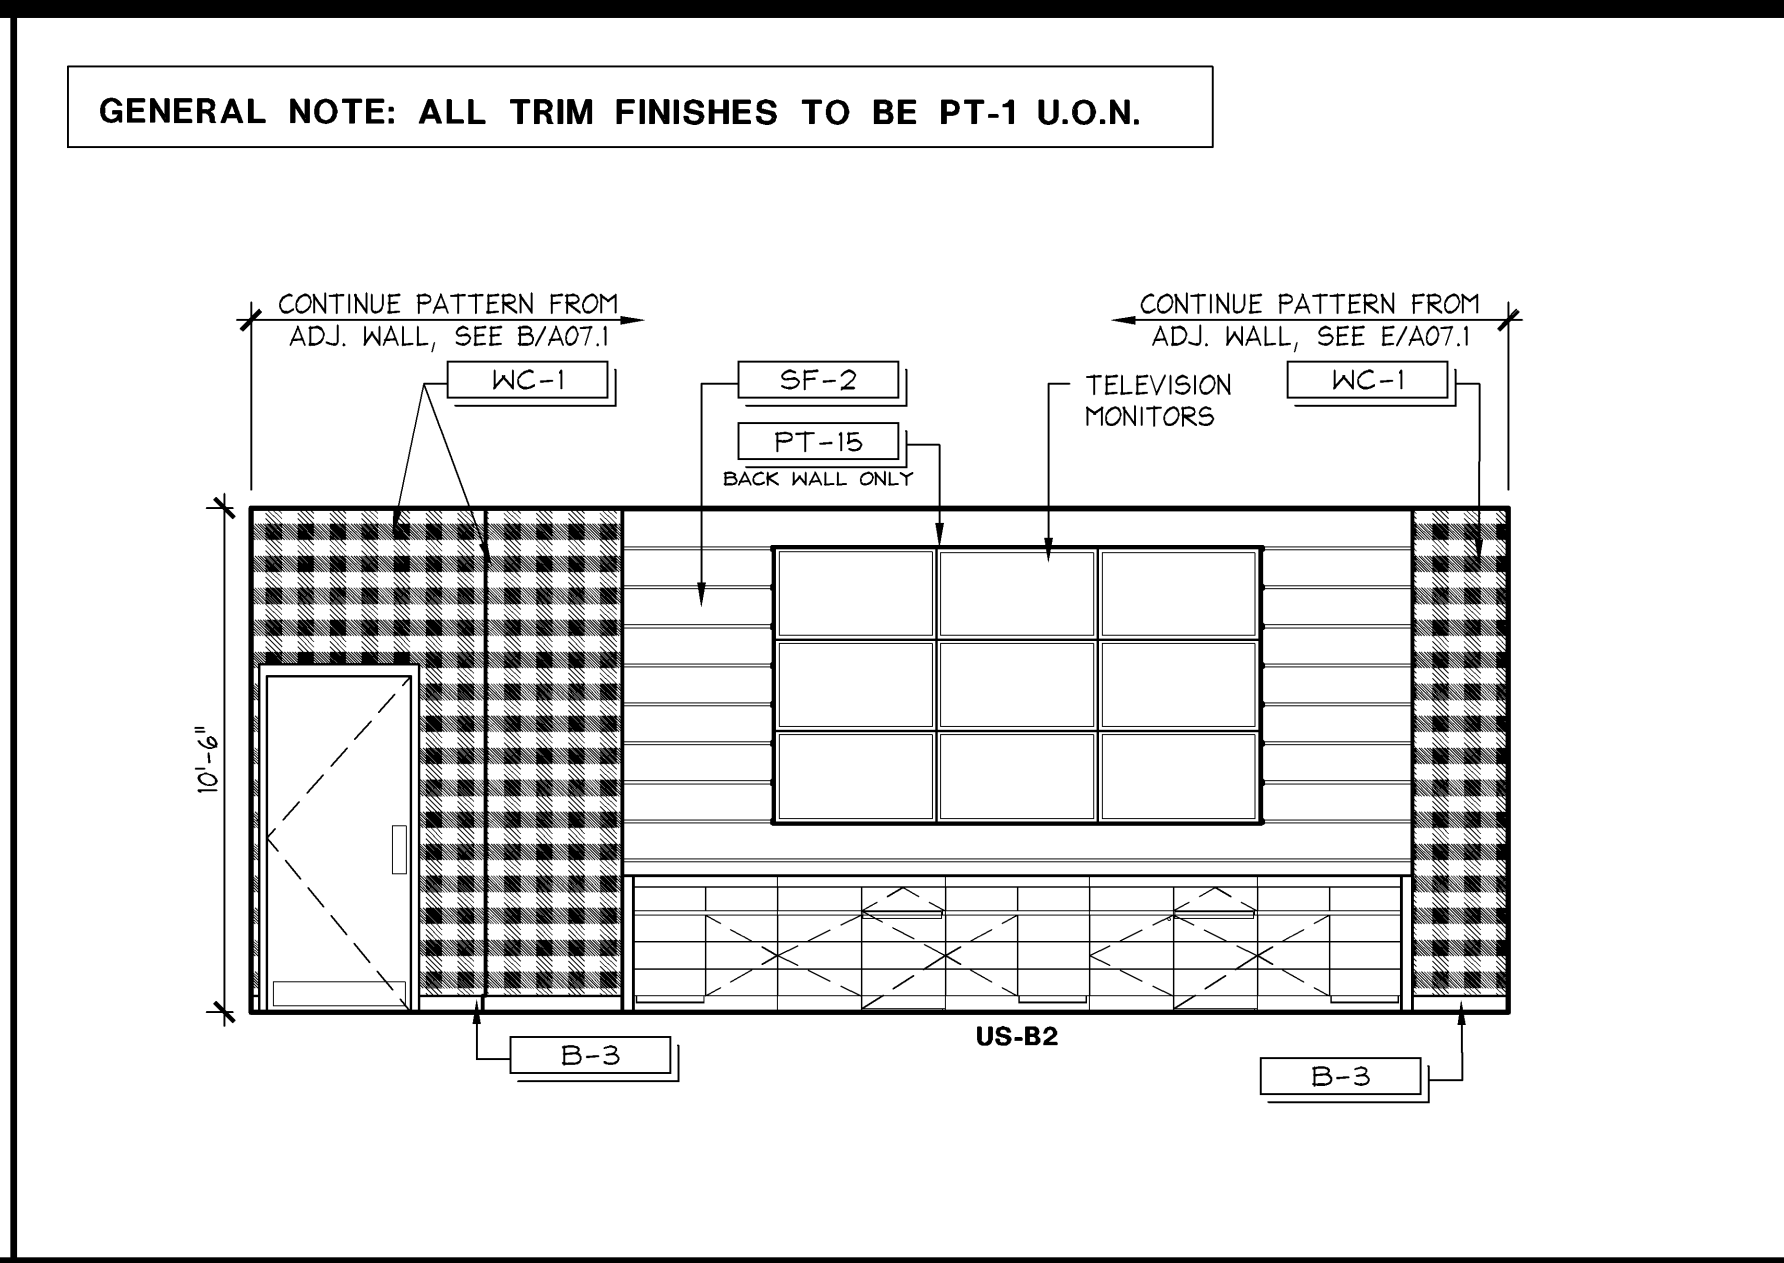


INTERIOR ELEVATION

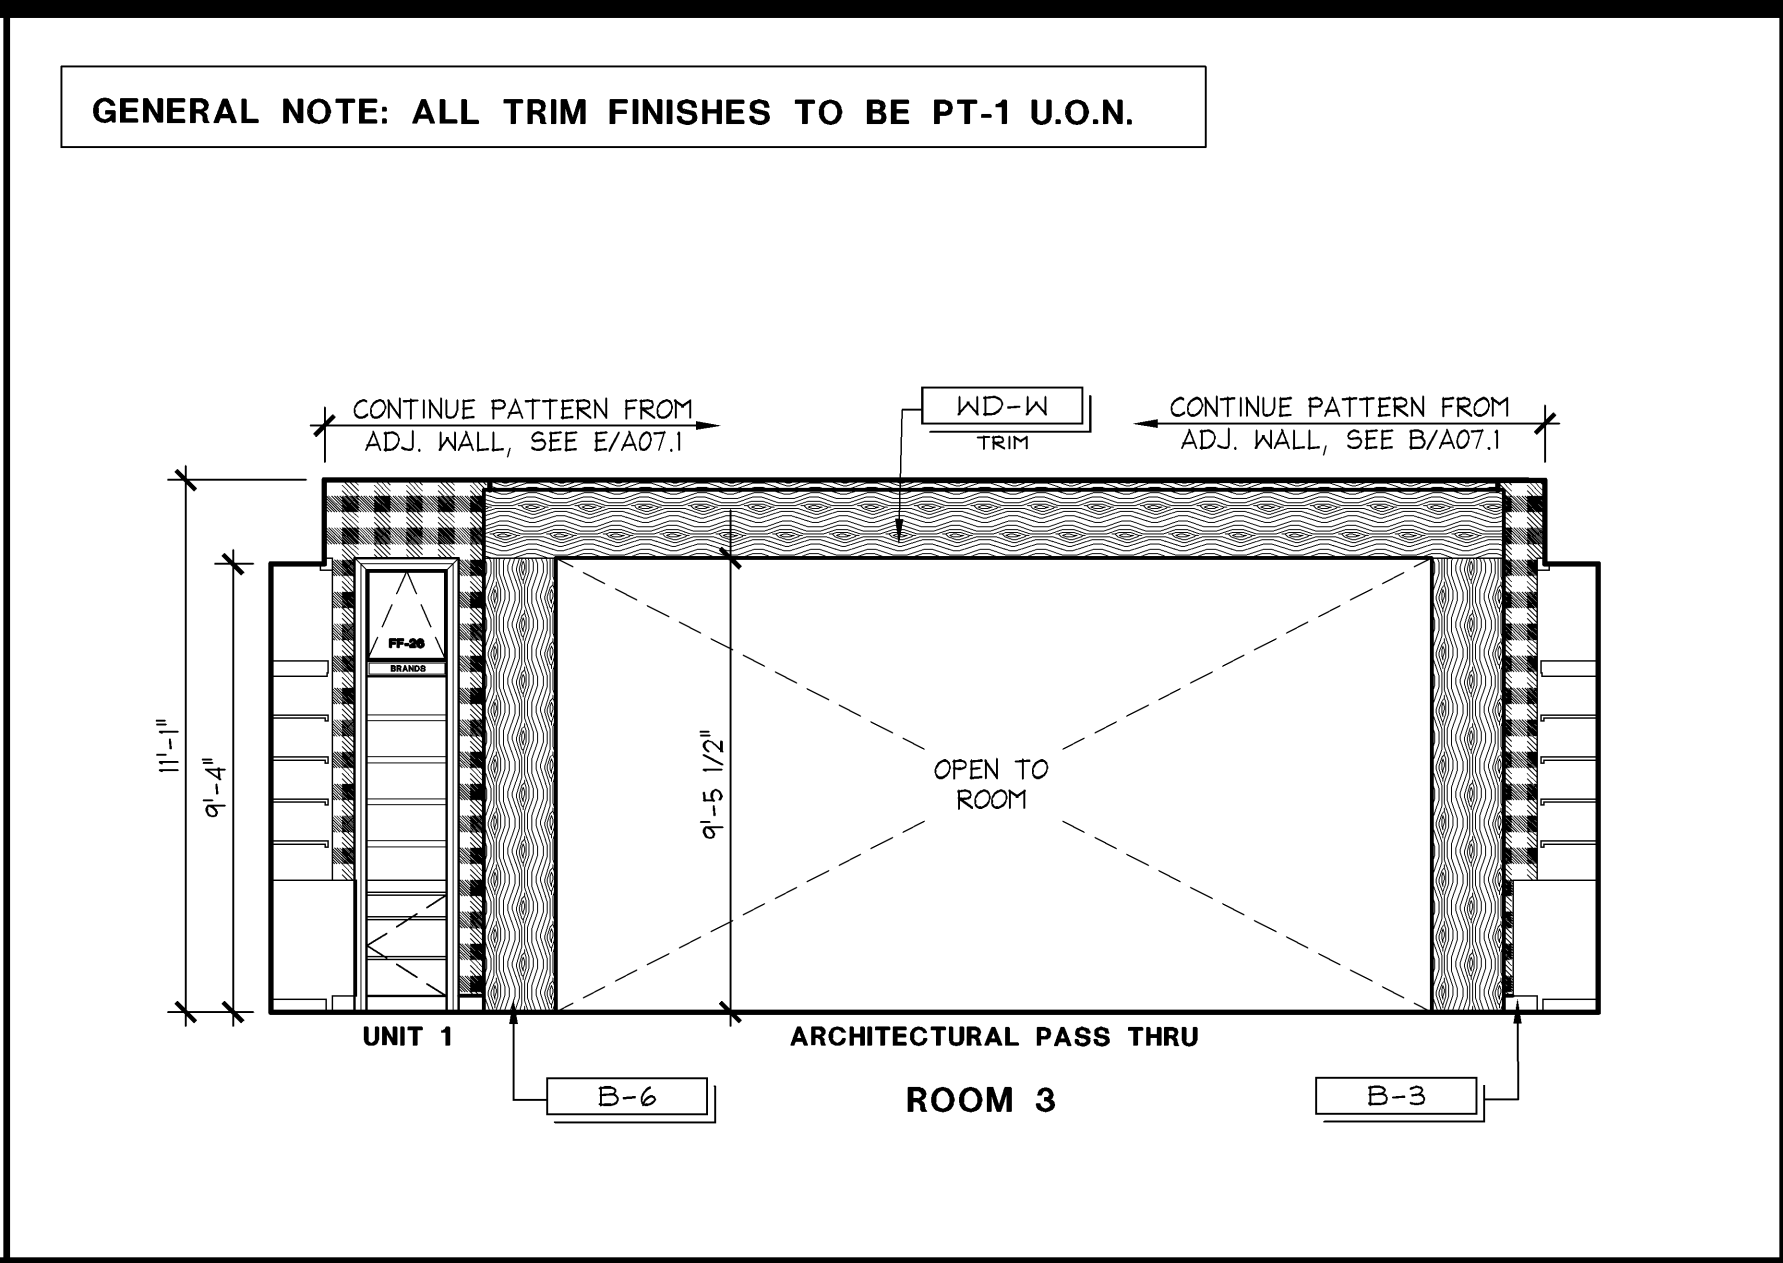


INTERIOR ELEVATION

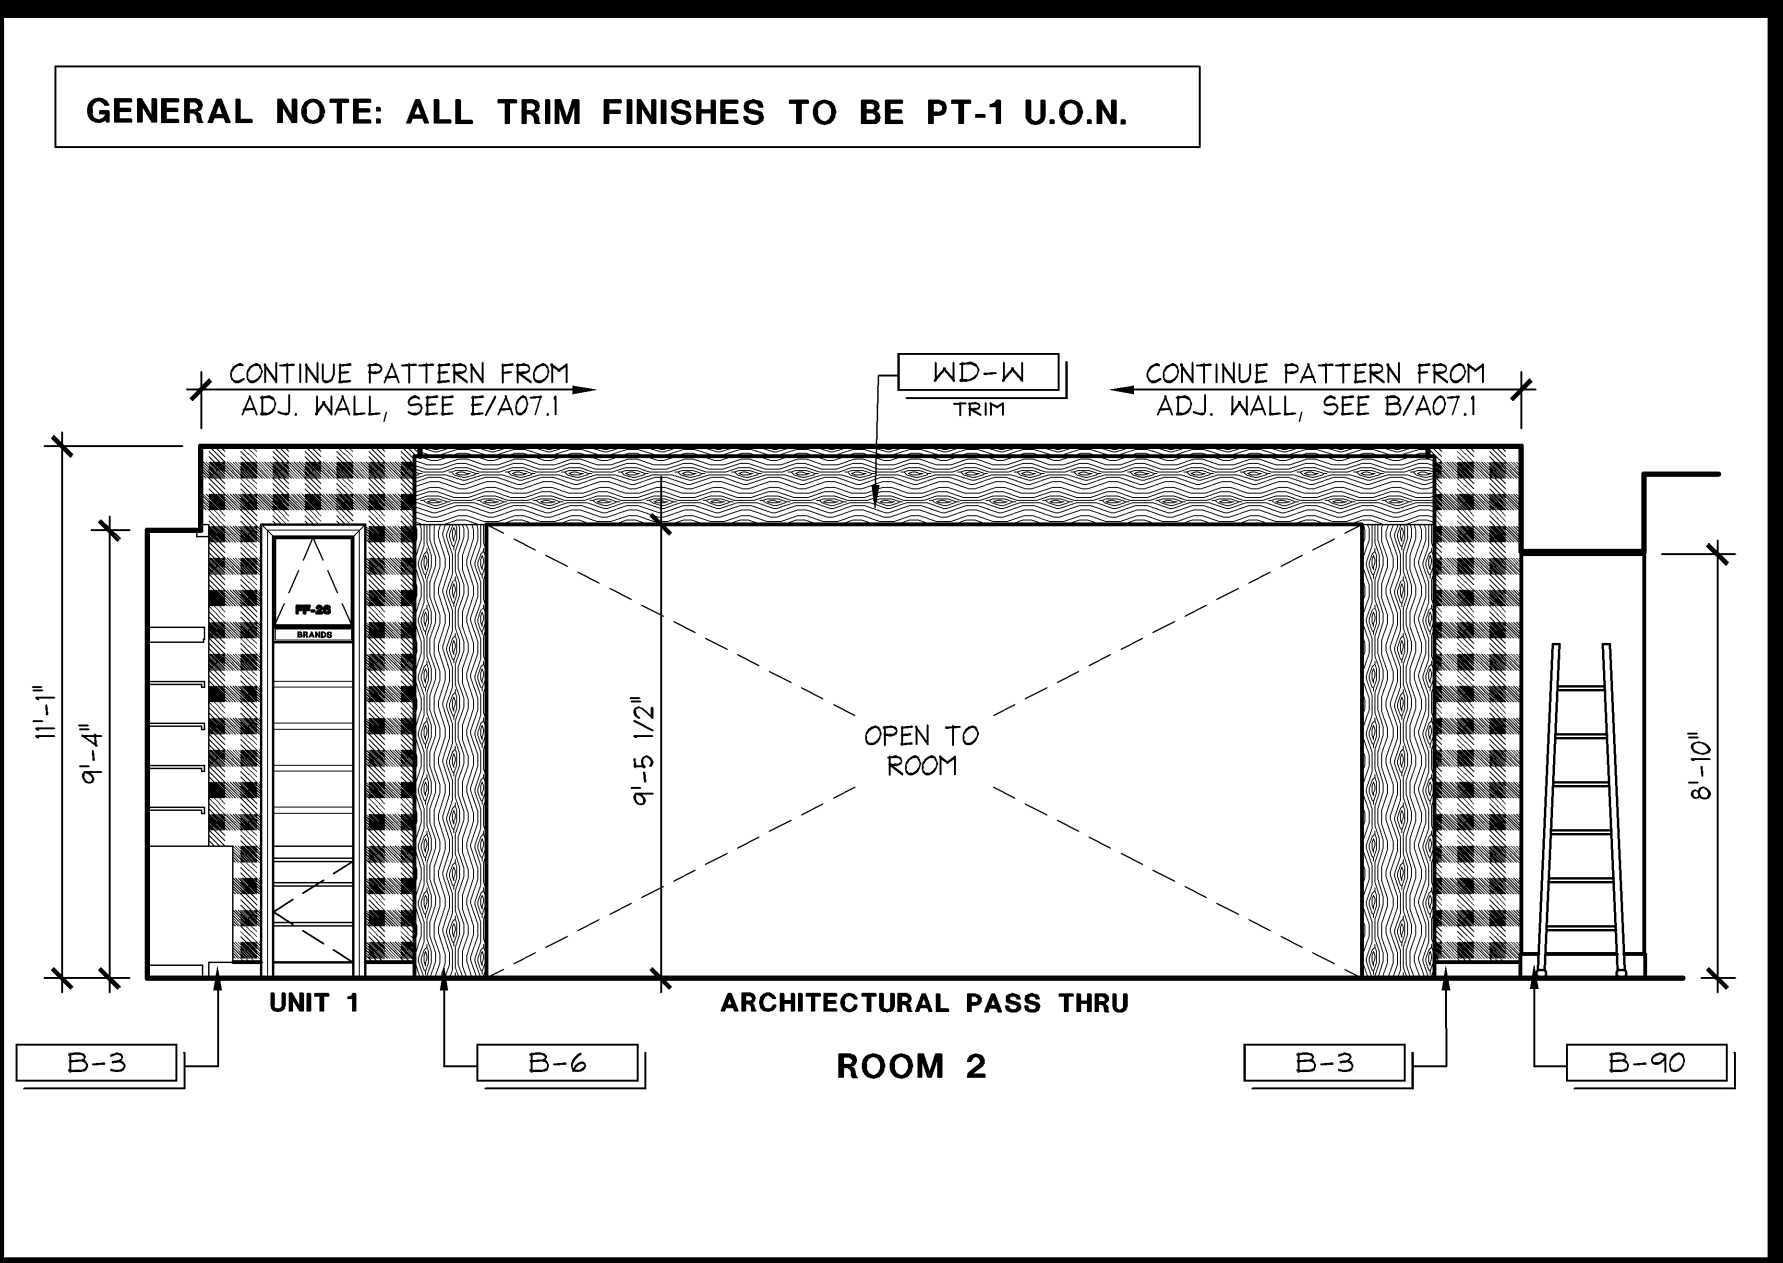


INTERIOR ELEVATION

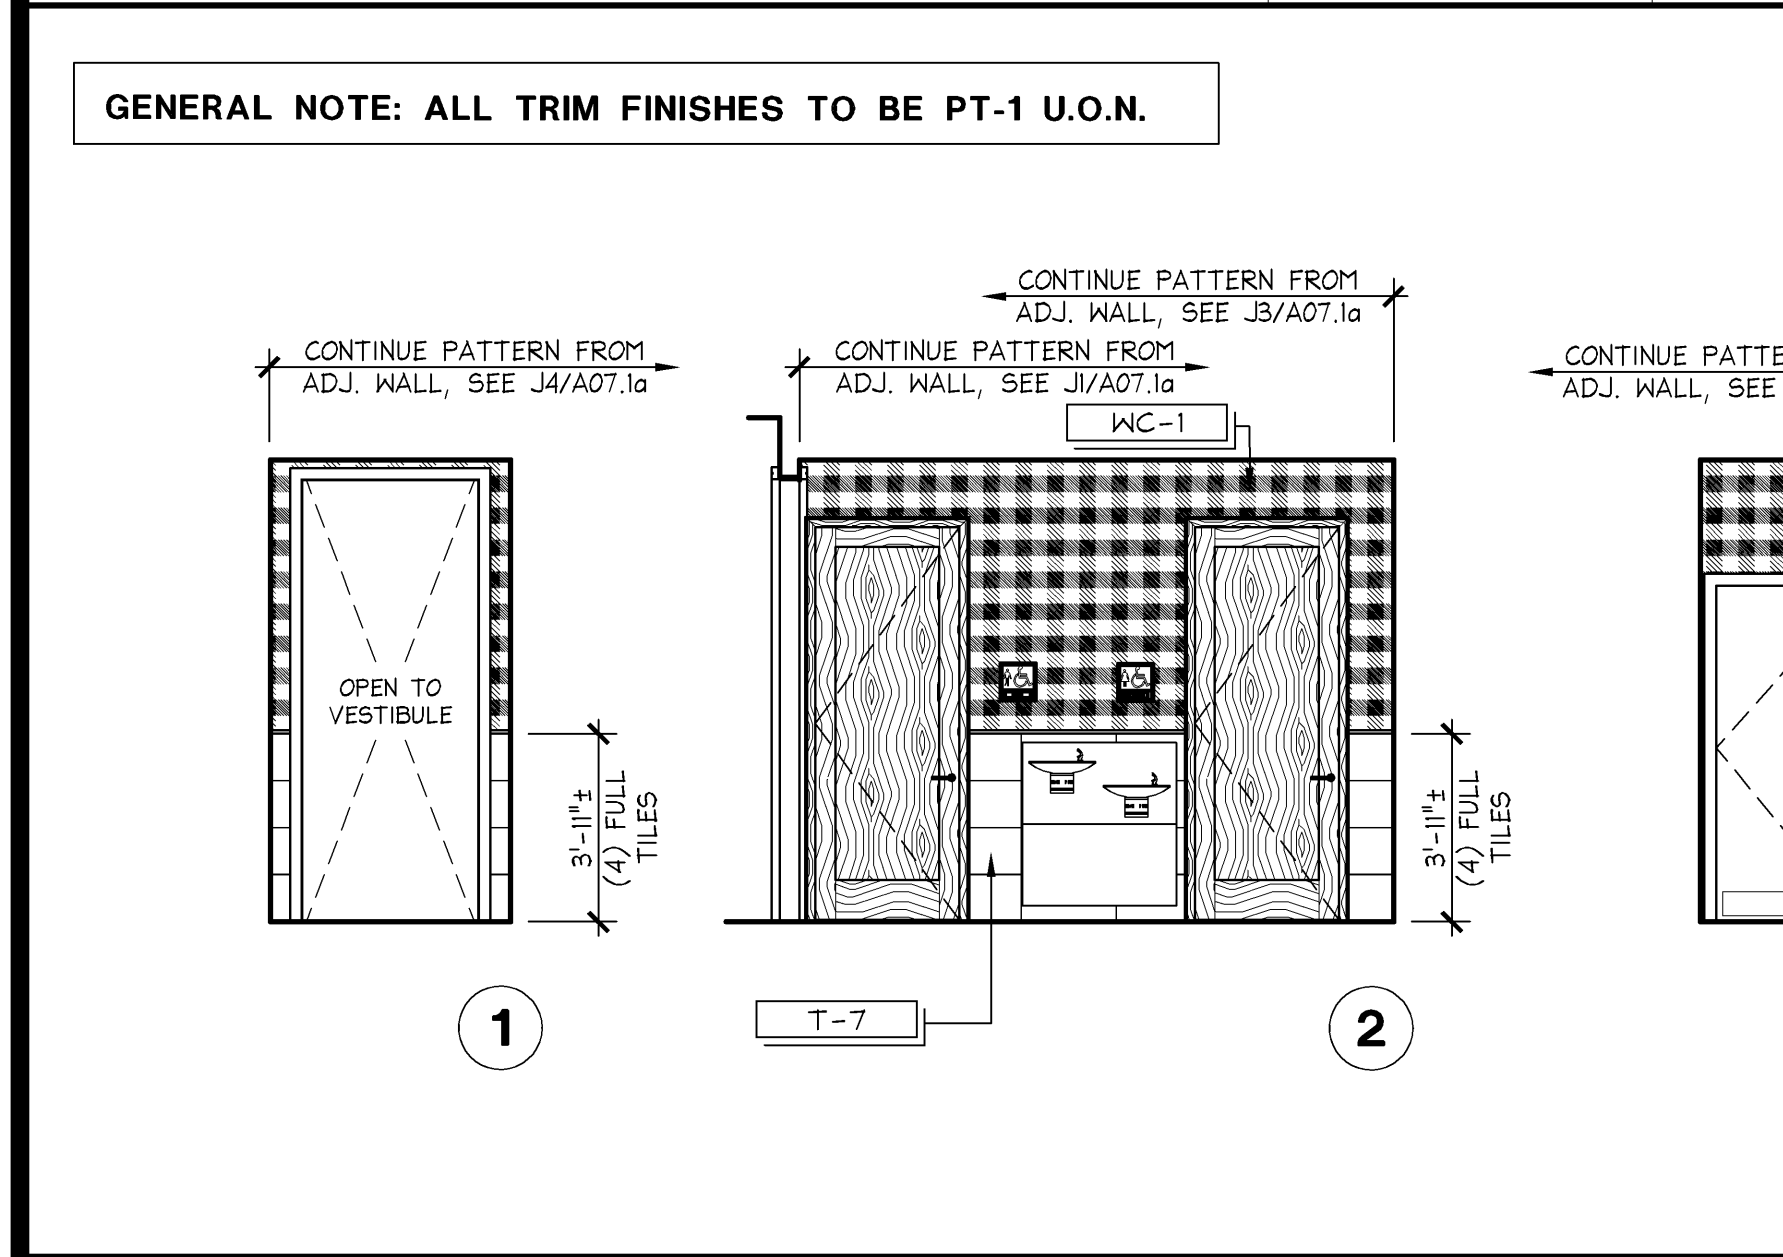


TOILET ROOM VESTIBULE ELEVATION

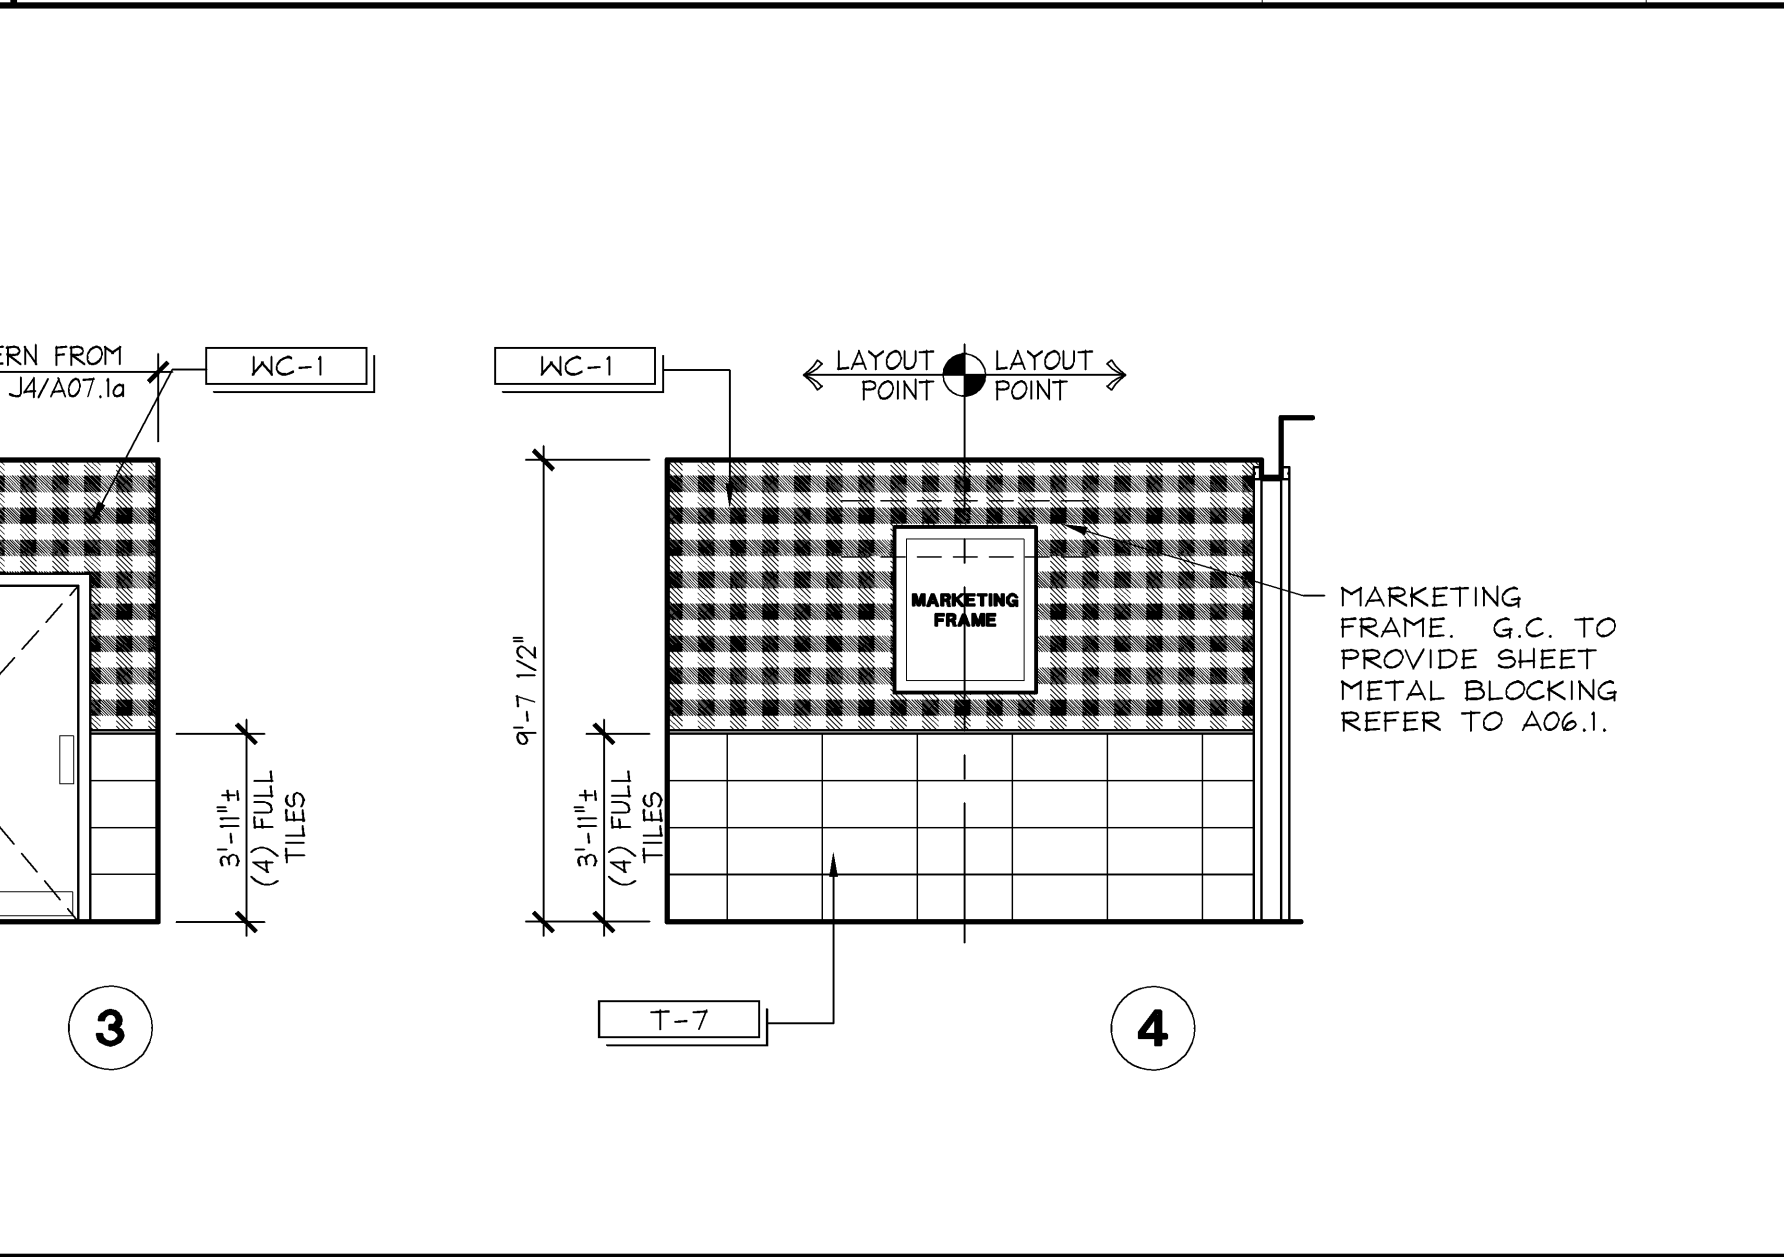


INTERIOR ELEVATION

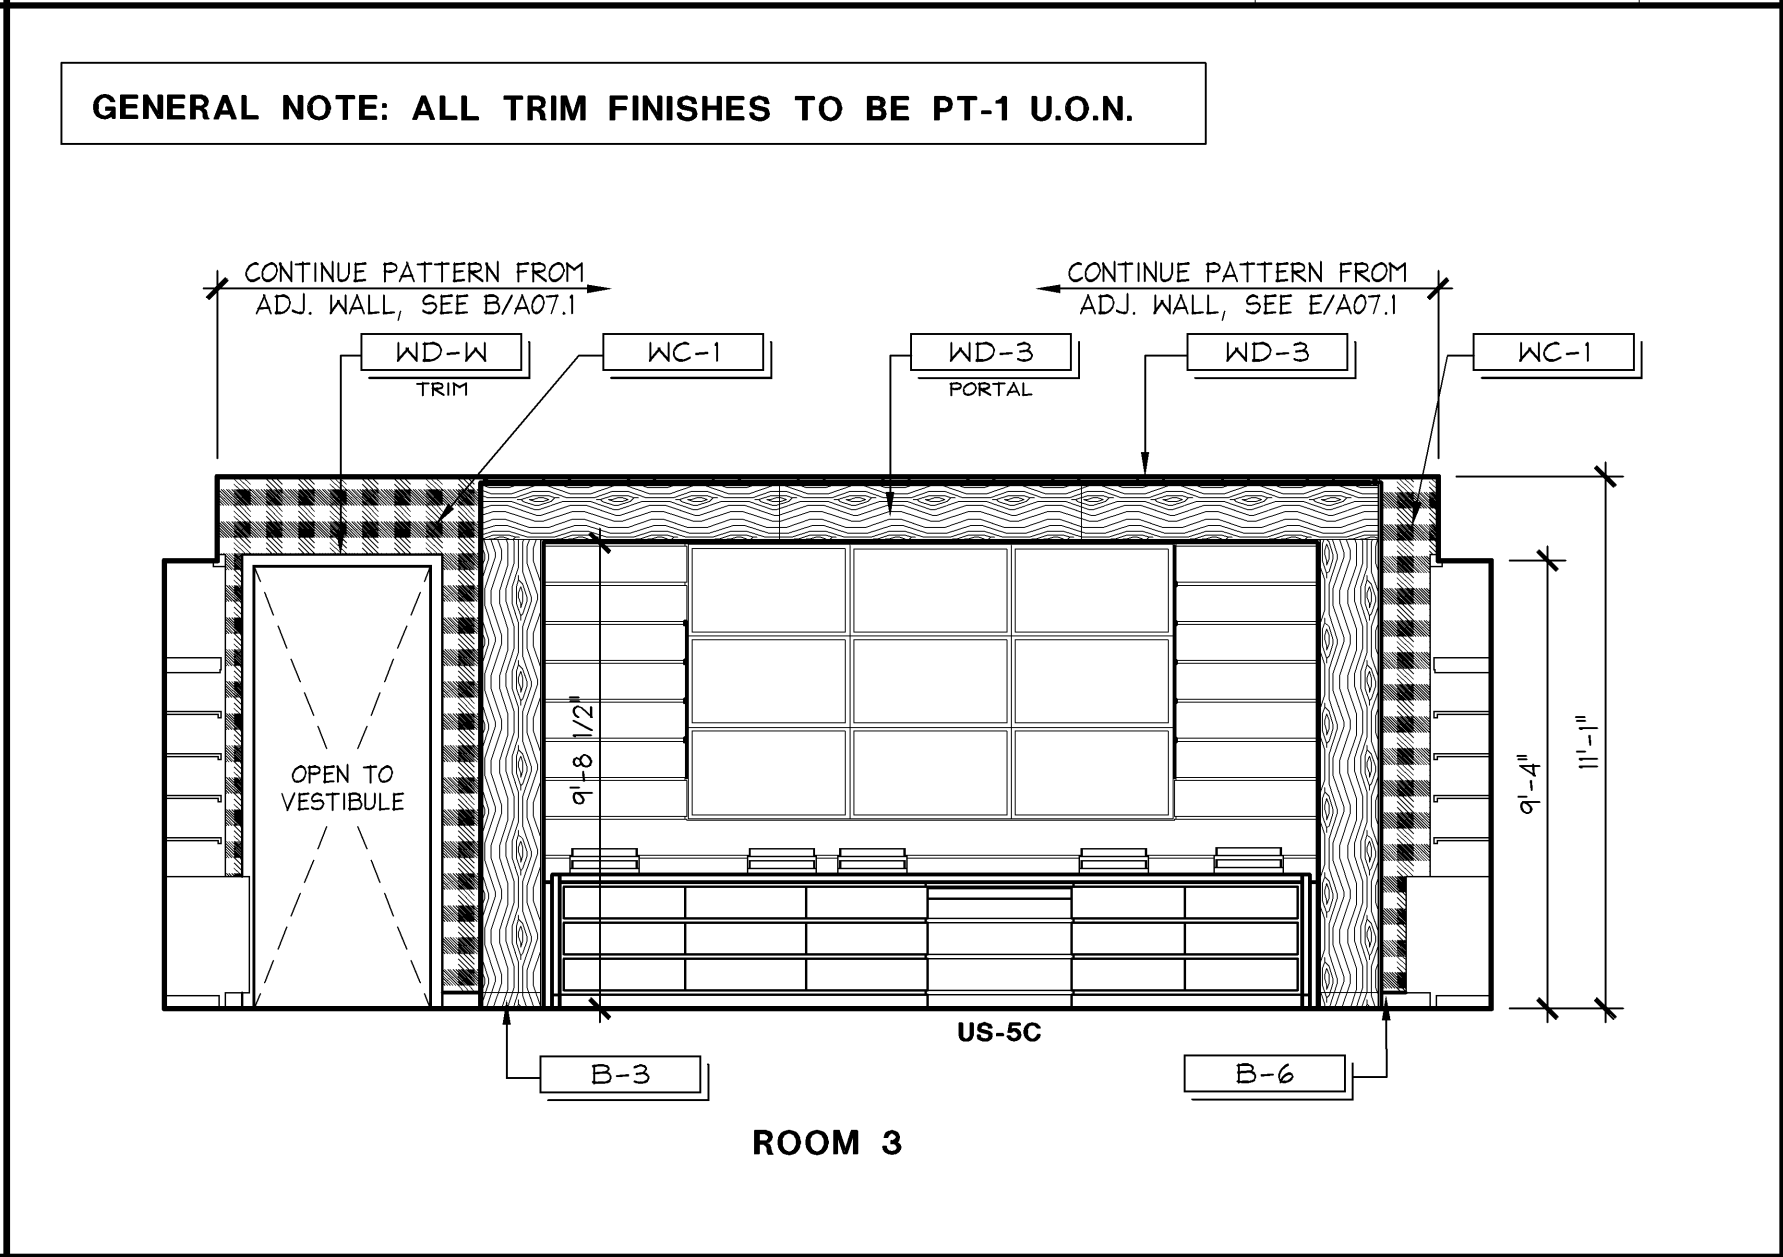


INTERIOR ELEVATION

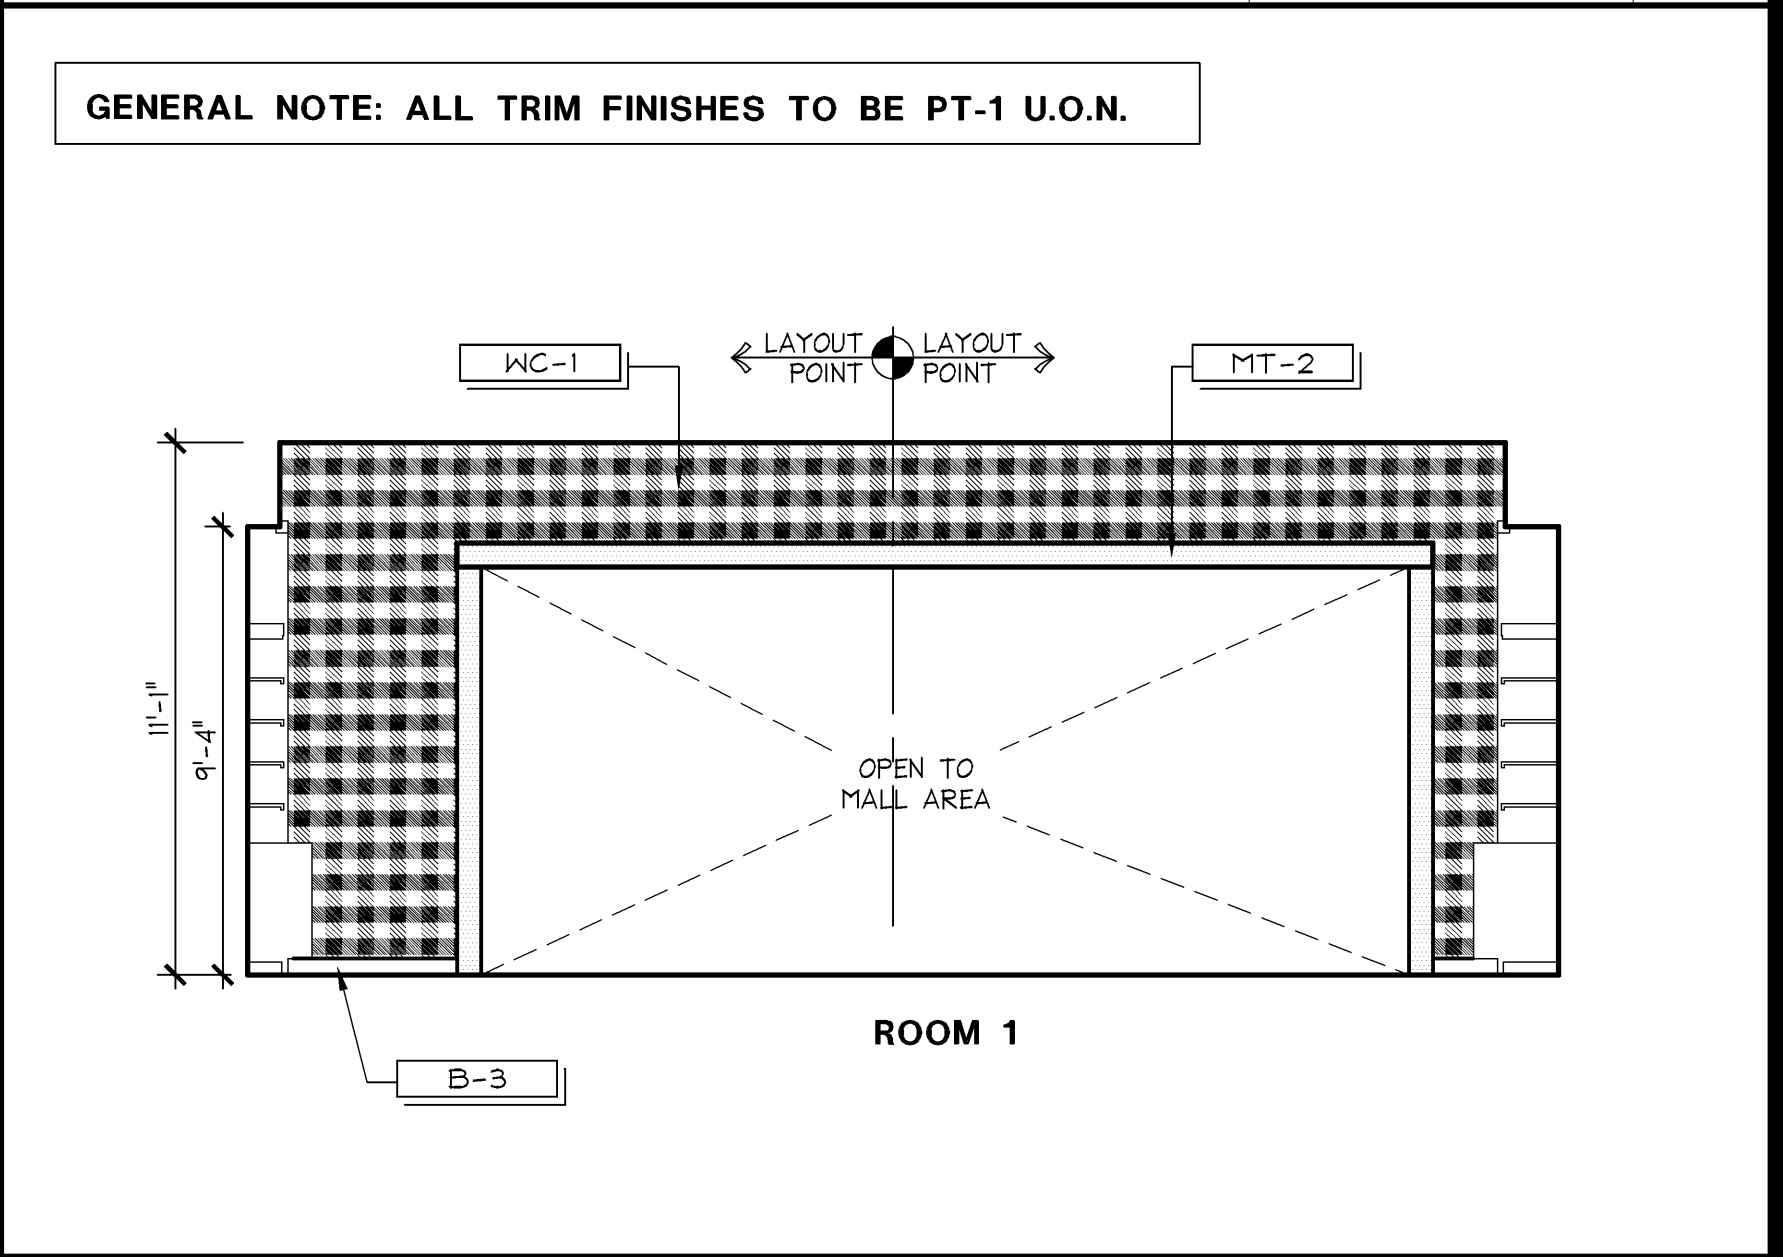


INTERIOR ELEVATION

 


NOT USED

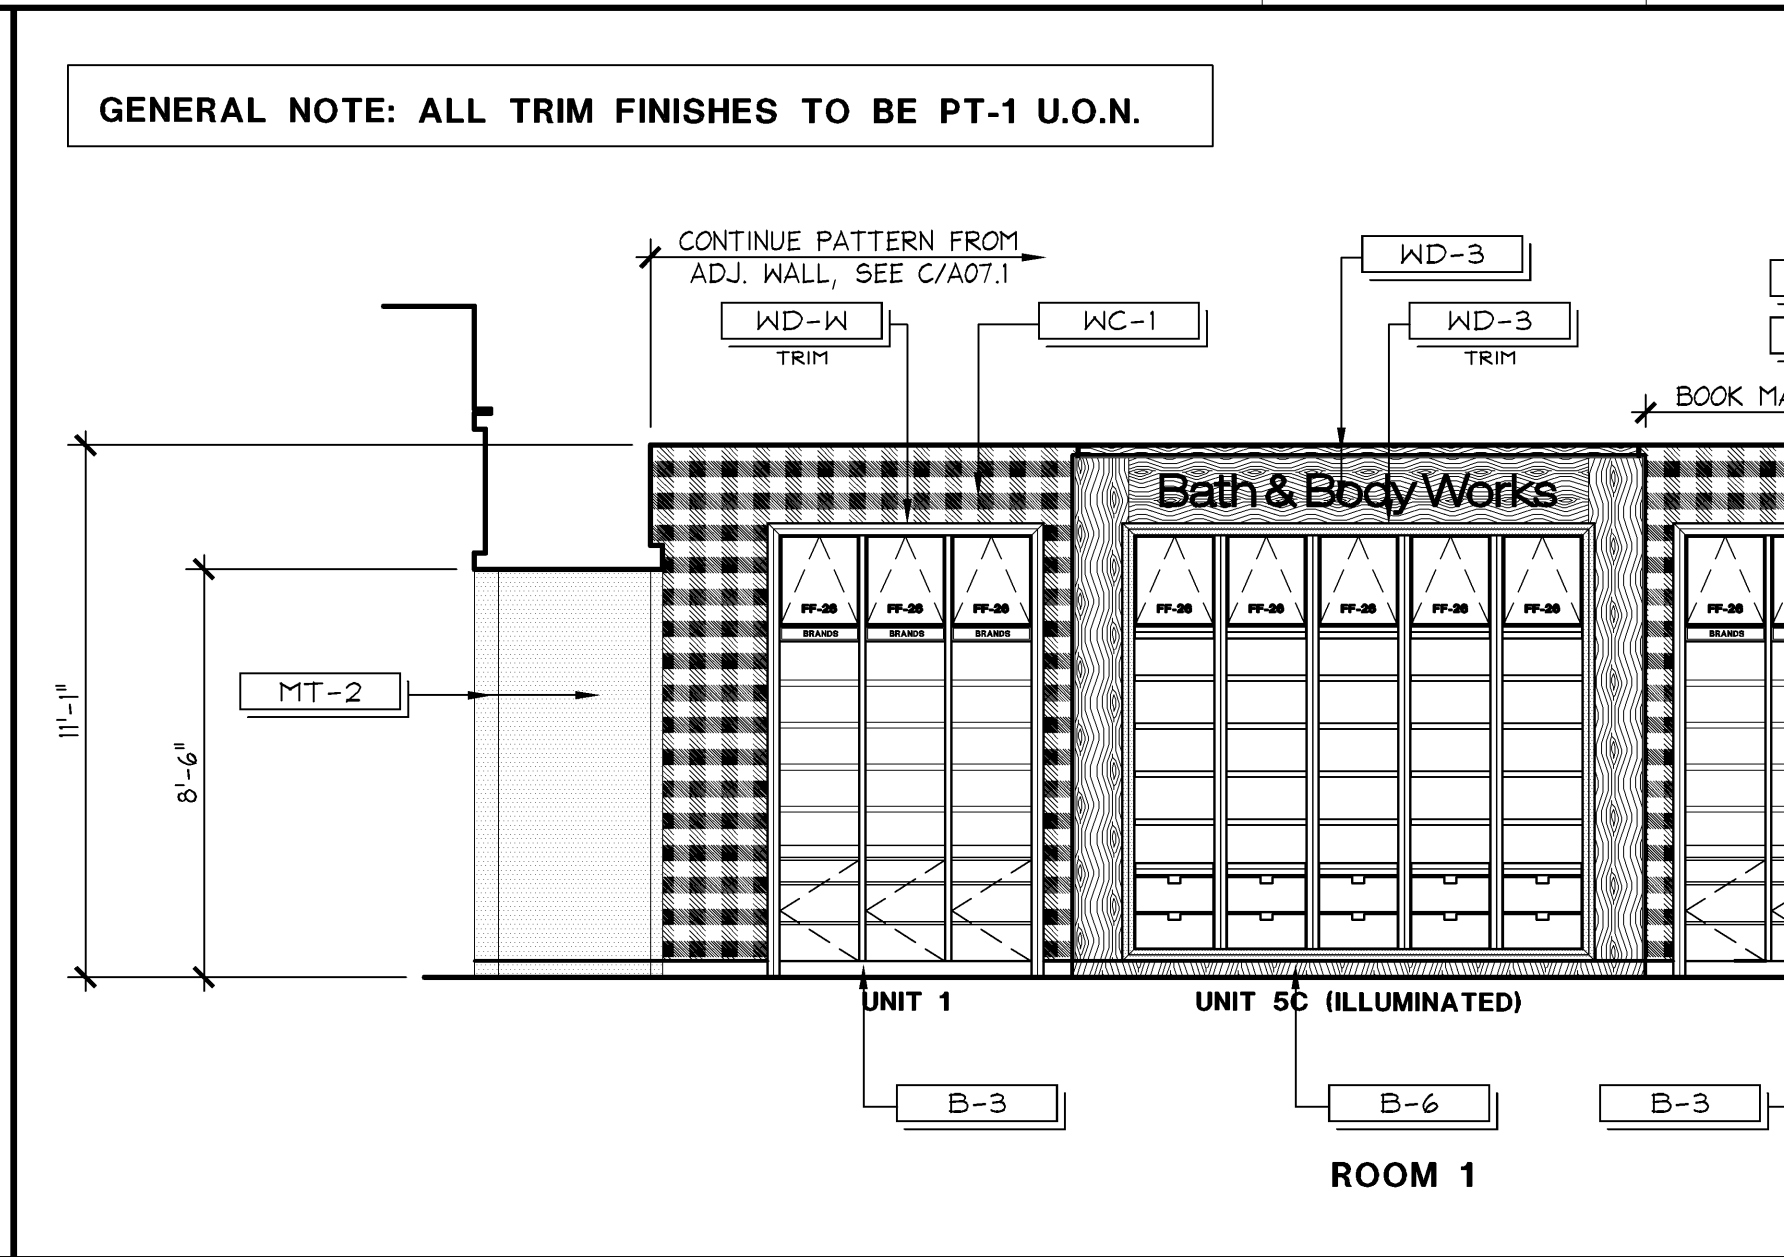


INTERIOR ELEVATION

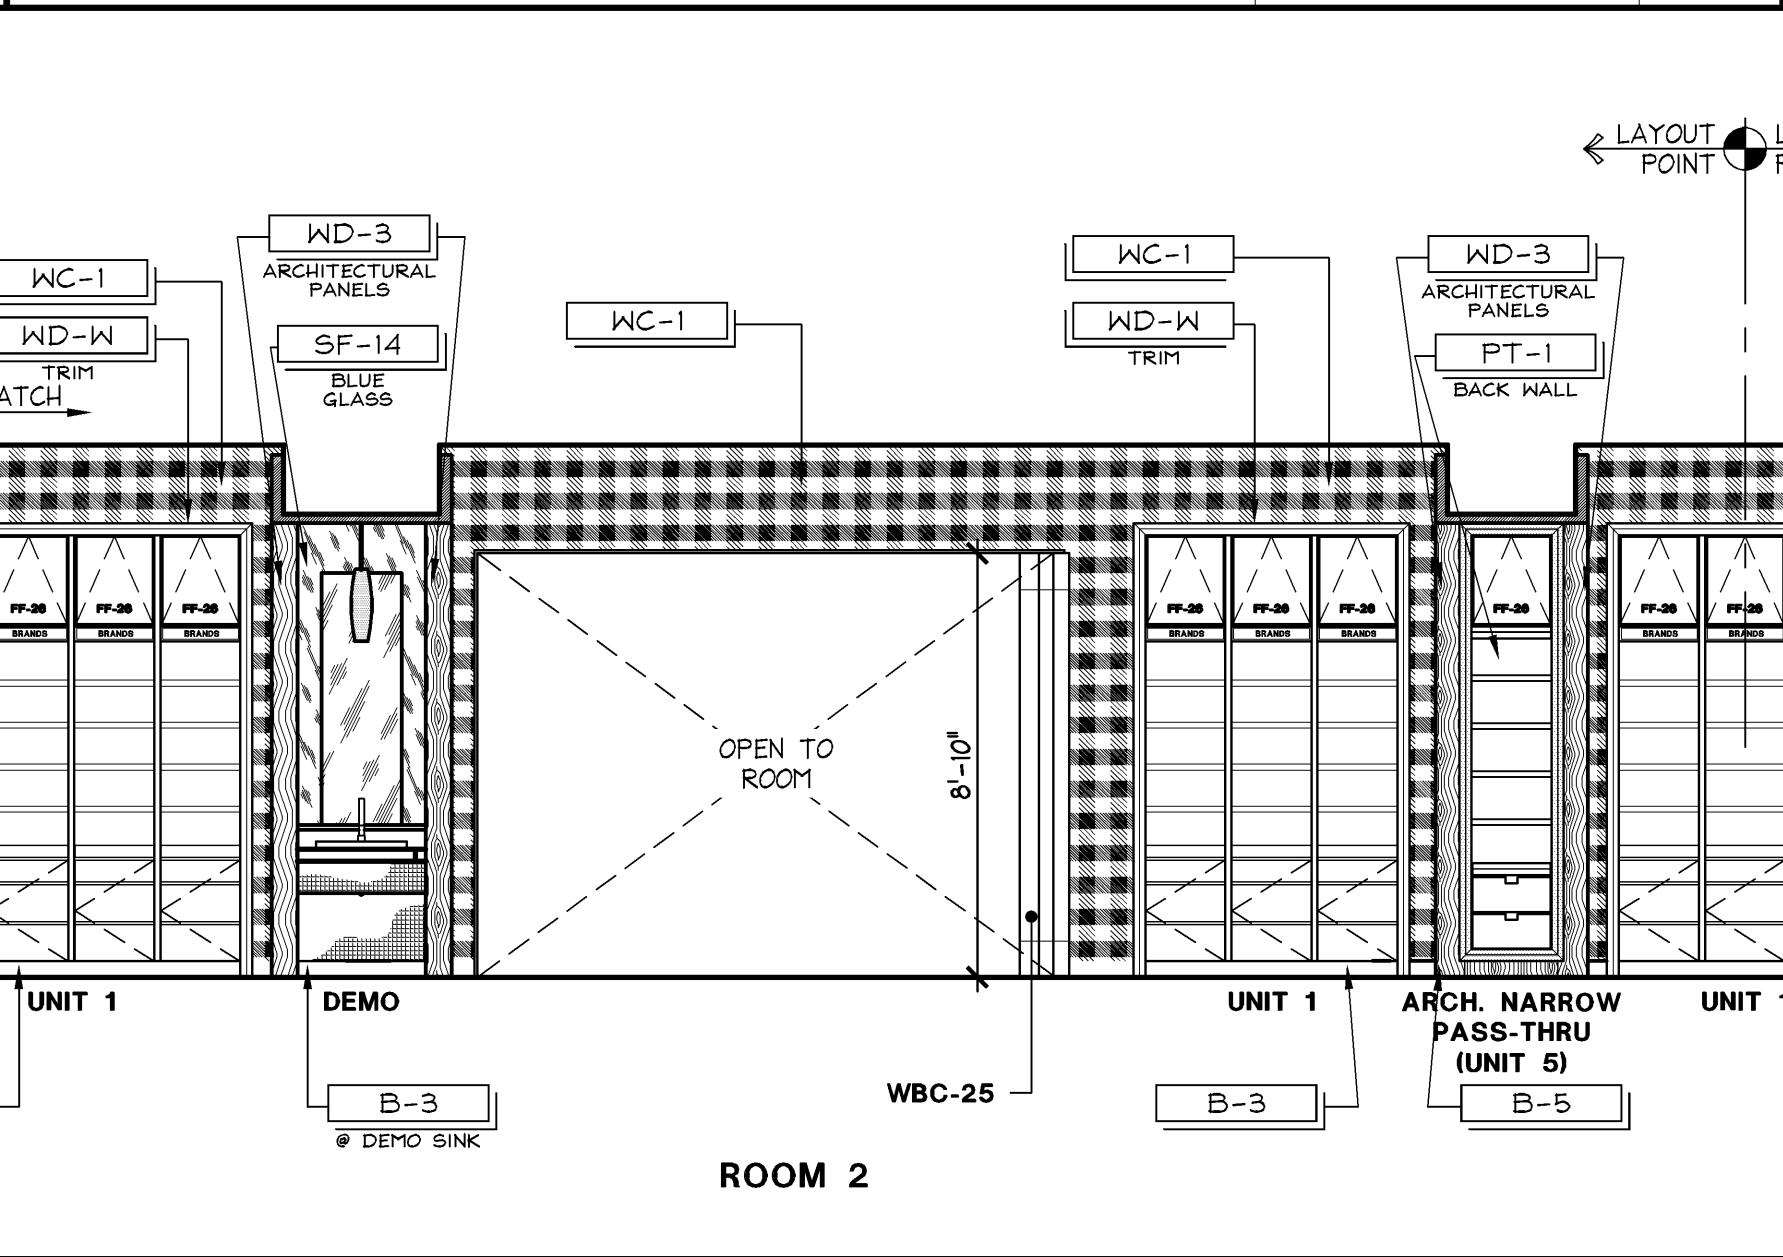


INTERIOR ELEVATION

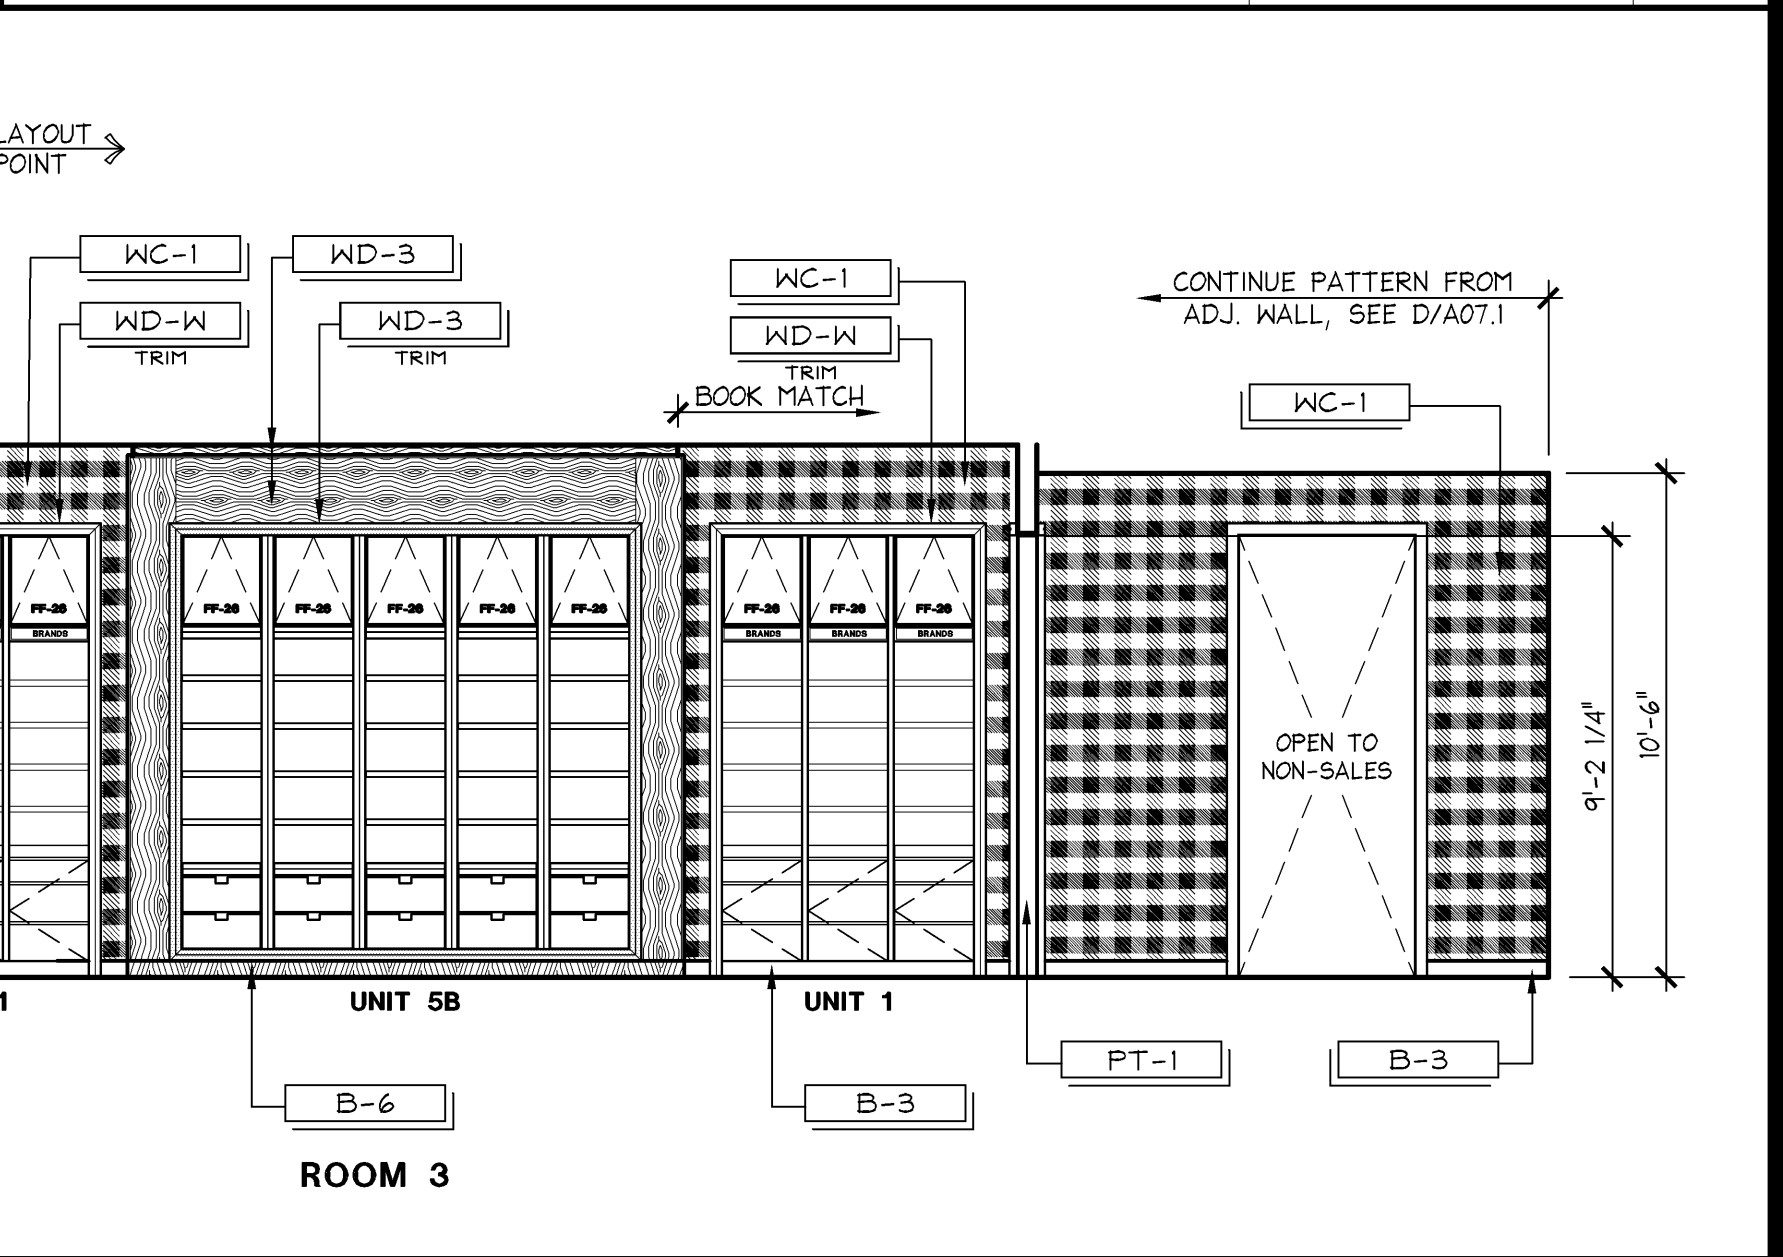


INTERIOR ELEVATION

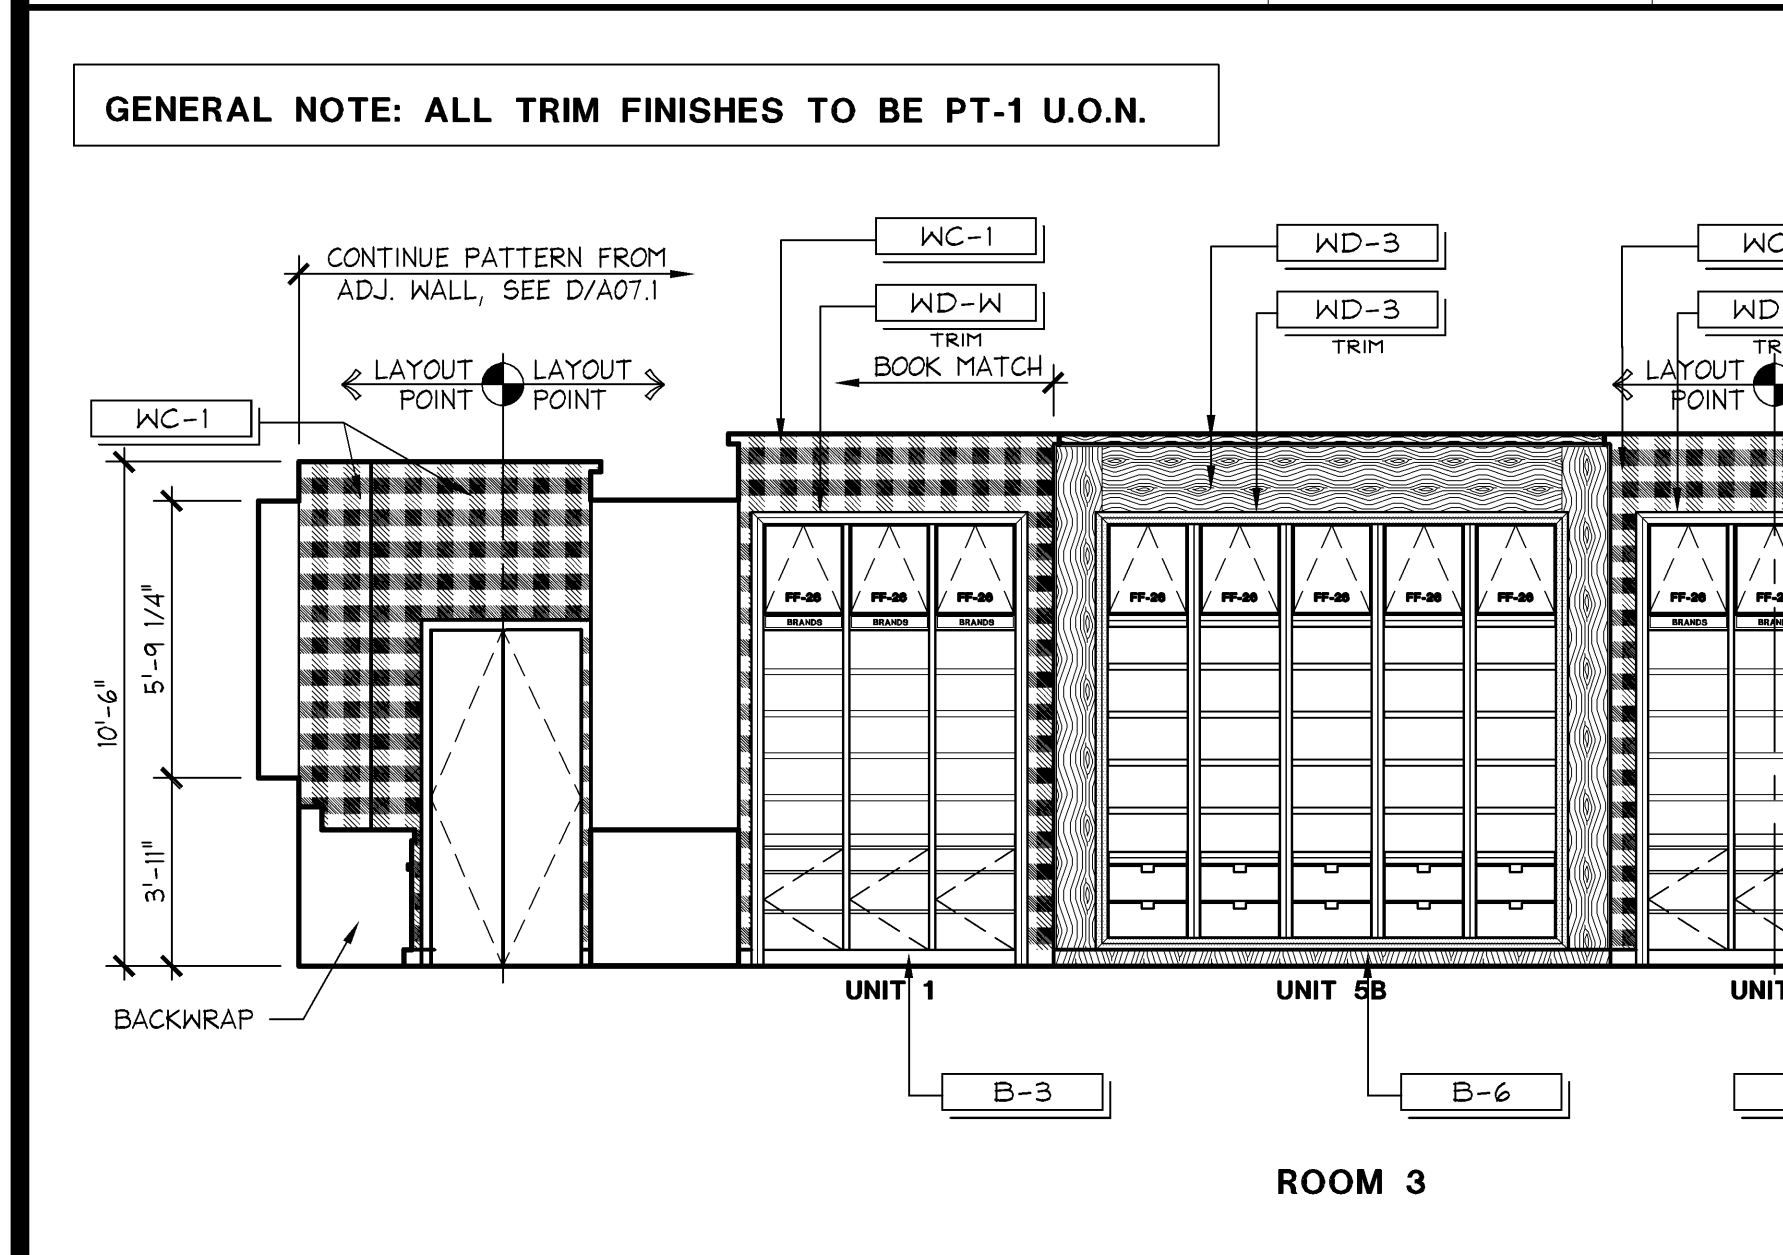


INTERIOR ELEVATION

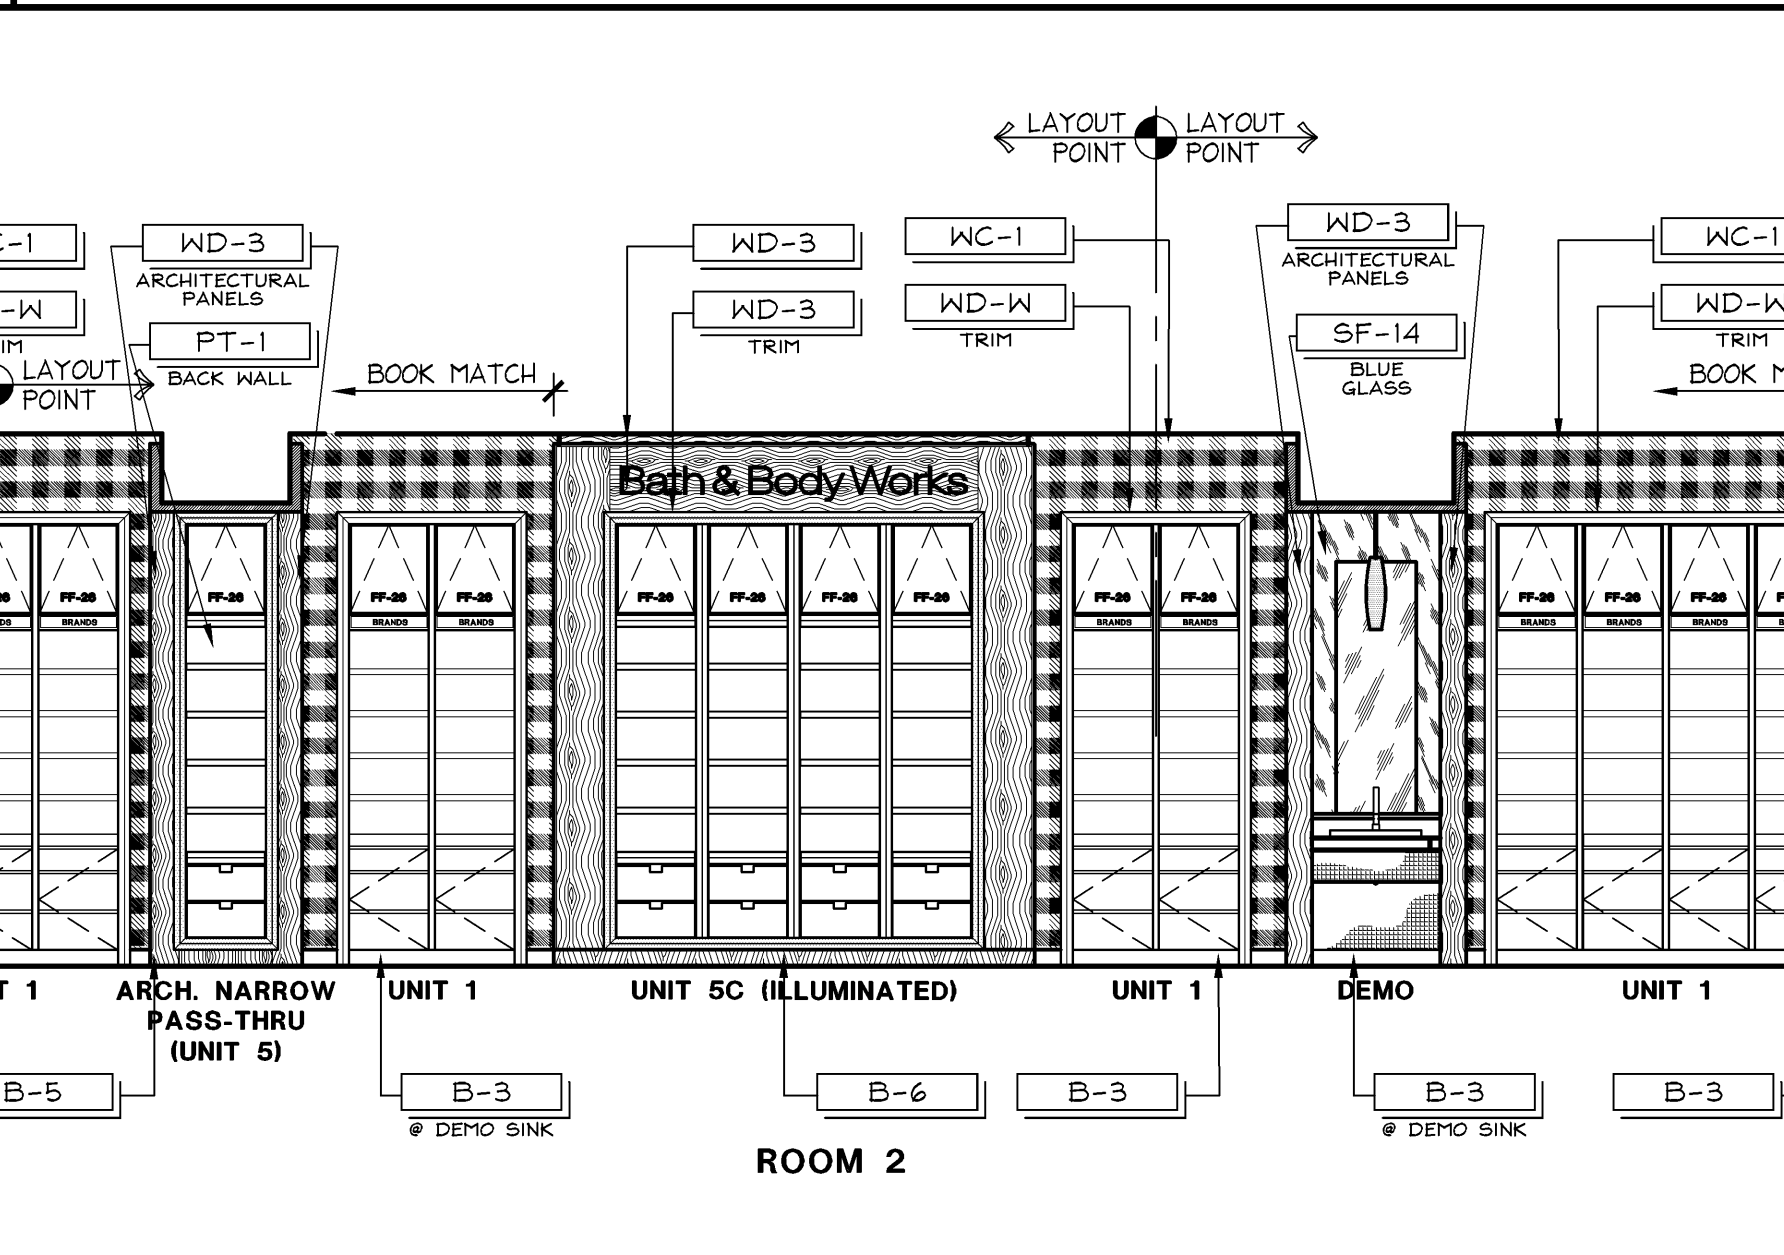

INTERIOR ELEVATION

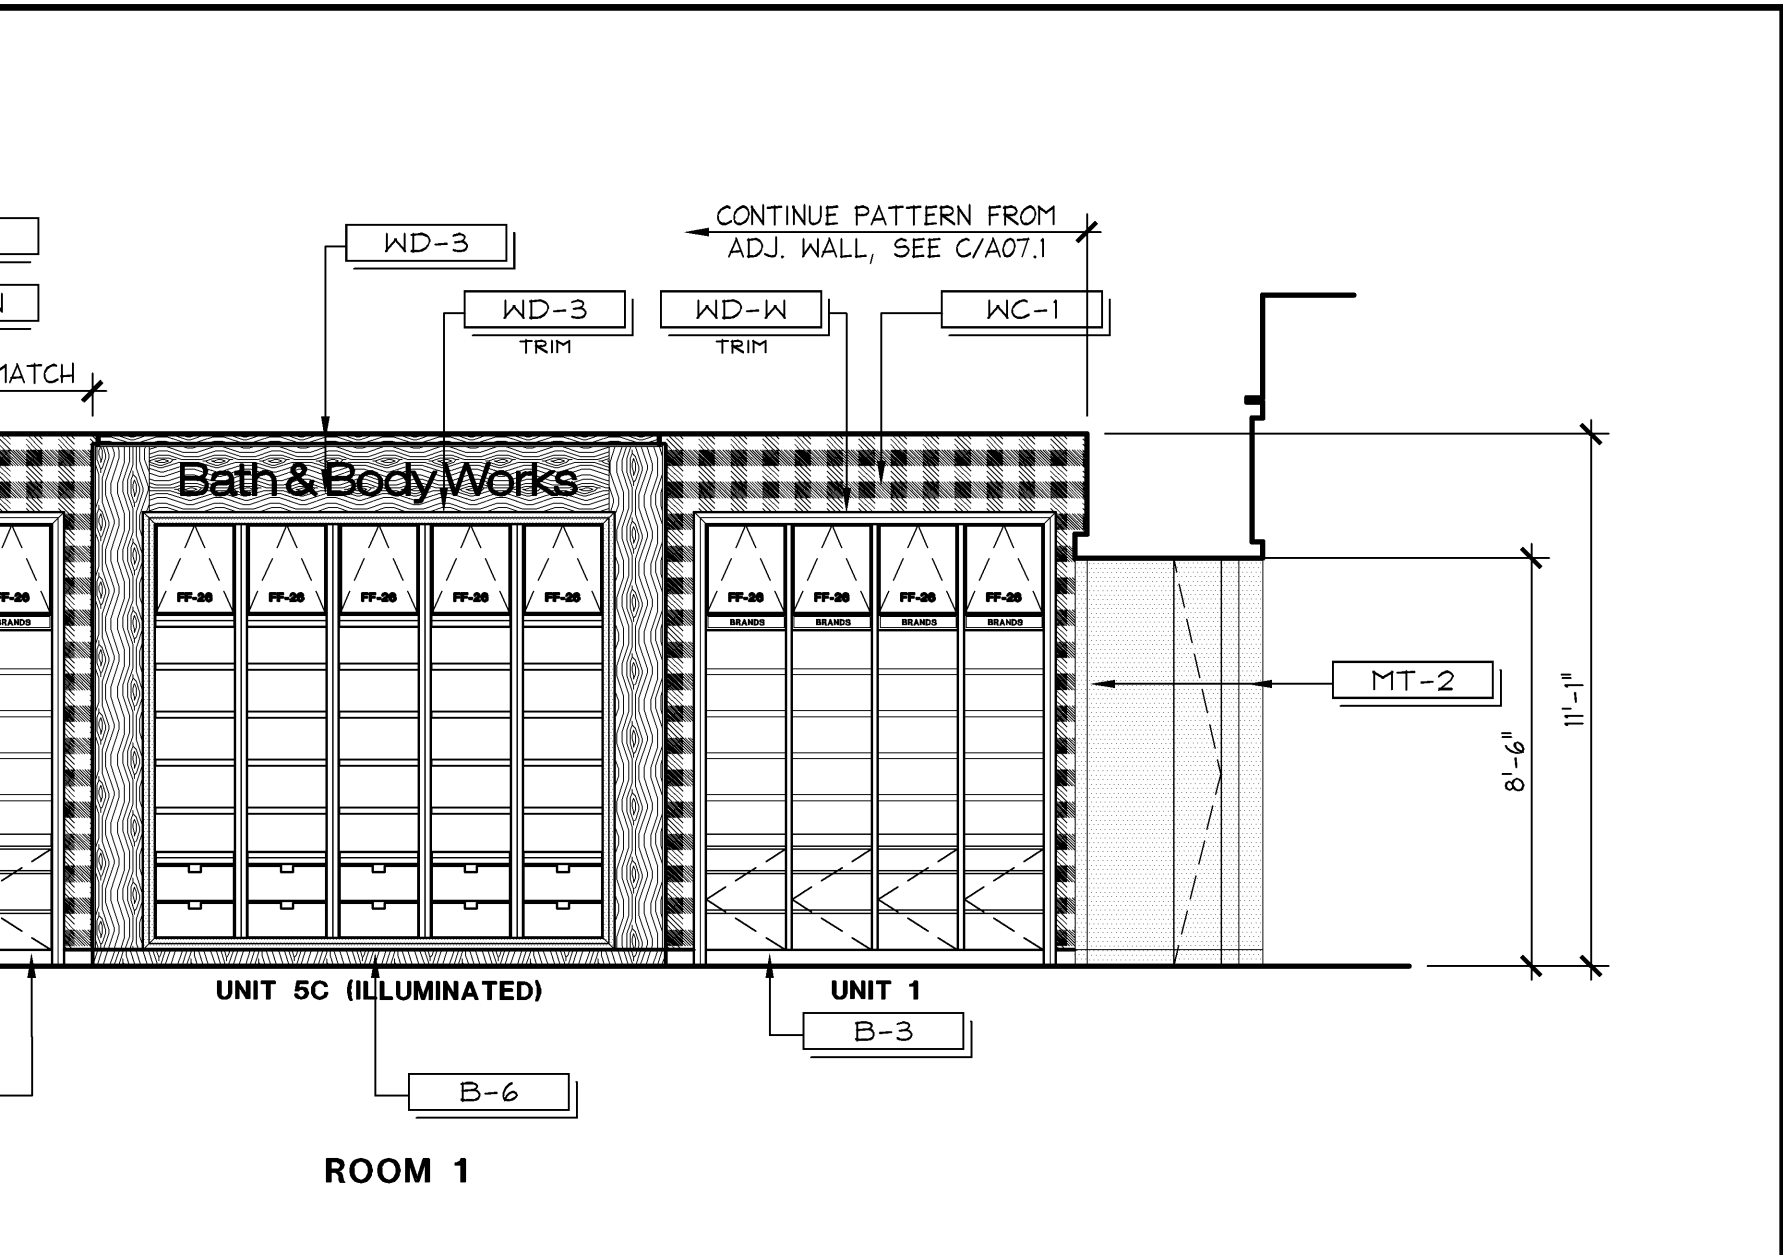

INTERIOR ELEVATION

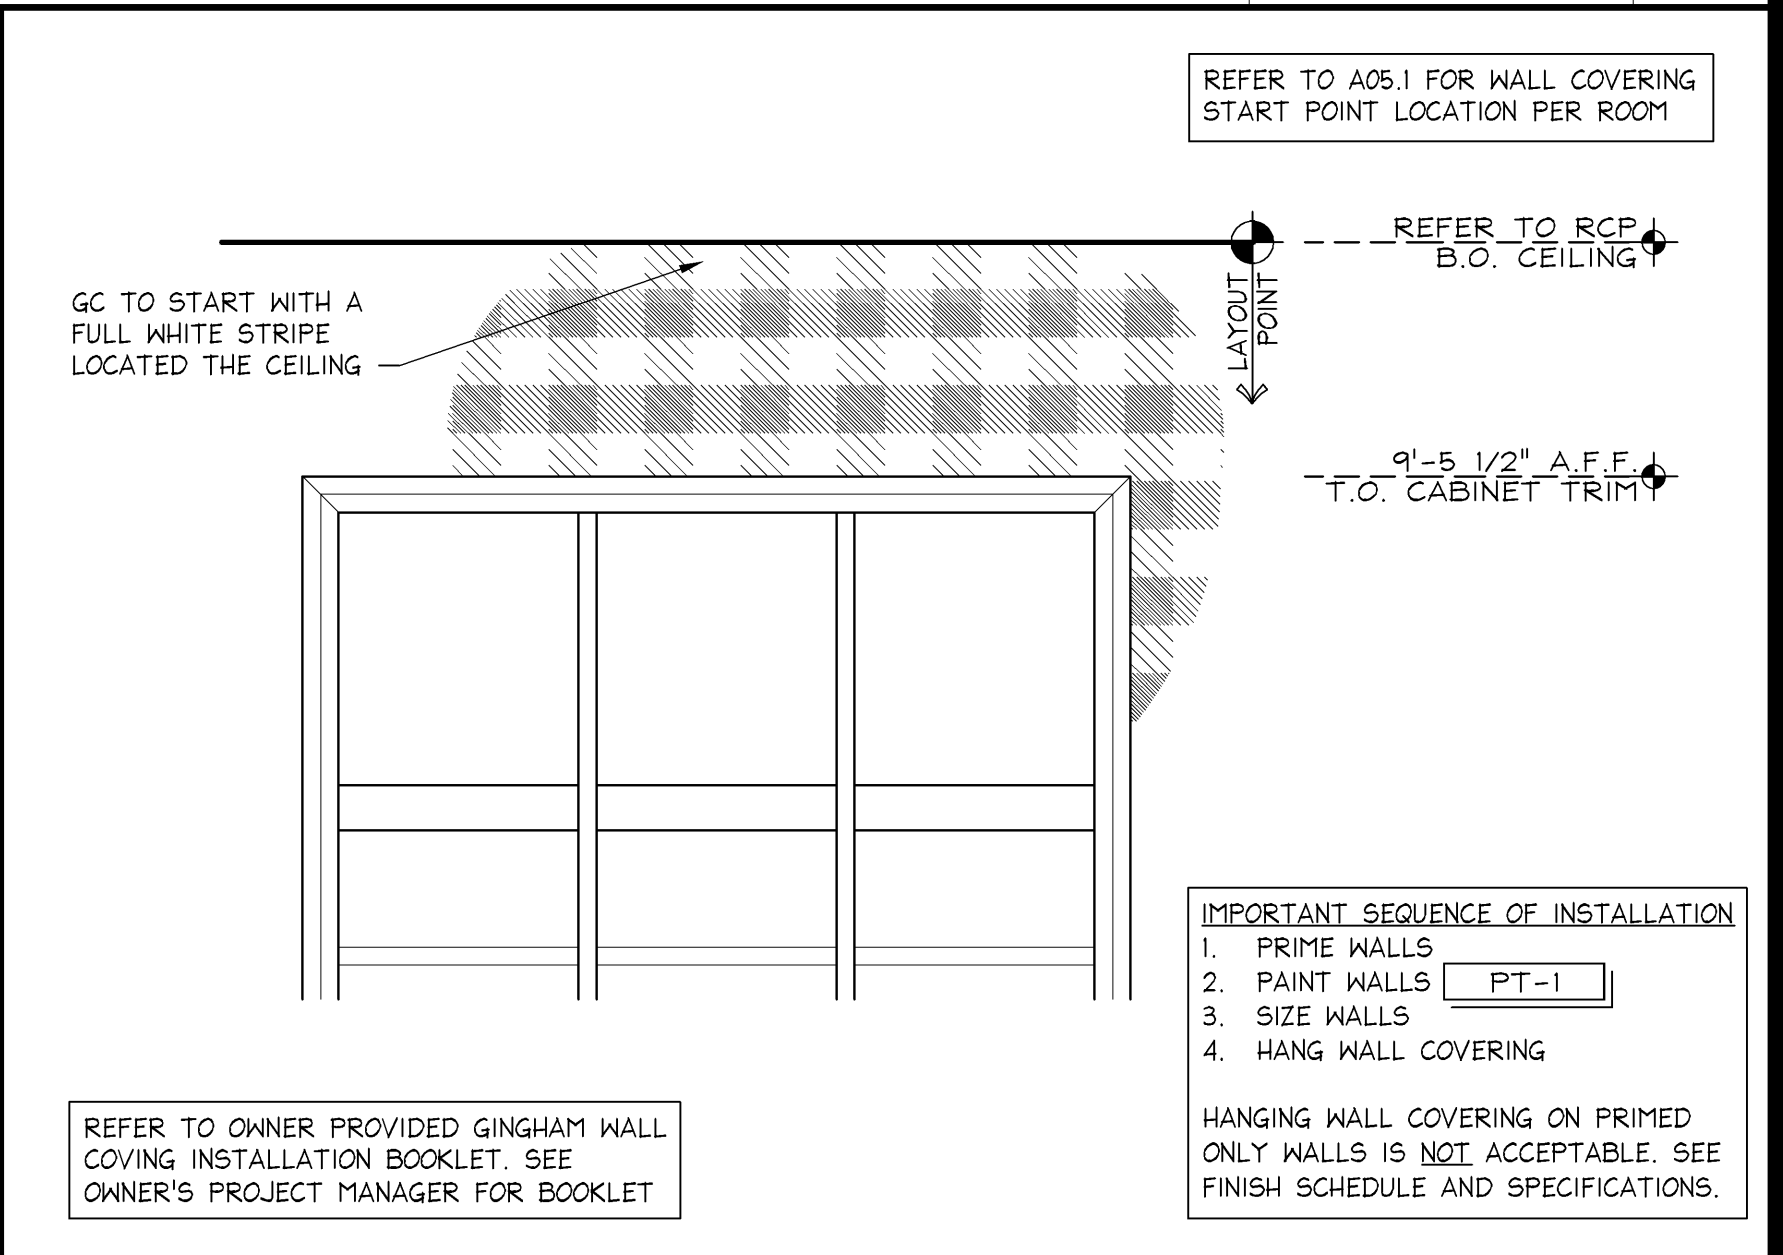

GINGHAM WALL COVERING INSTALLATION DETAL

SHREMSHOCK
Shremshock Architects, Inc.
6150 S. Sunbury Rd., Westerville, OH 43081
T: 614 545 4550 | F: 614 545 4555 | shremshock.com
Gerald S. Shremshock, Architect
Timothy J. Shremshock, Architect

ELITE CONSTRUCTION GROUP
LAKE JACKSON, TX
PHONE: 979-284-0712
NOTE: THESE PRINTS HAVE BEEN
REDUCED BY 50 PERCENT. SCALE
WILL BE 50 PERCENT OF WHAT IS
NOTED ON PLANS

limitedbrands
LIMITED STORE PLANNING, INC.
d/b/a STORE DESIGN & CONSTRUCTION
Three Limited Parkway • Columbus, Ohio 43230
Telephone: 614.415.7000 • Fax: 614.415.7349

24200161
BATH & BODY WORKS
THE GALLERIA II
SPACE AND DESIGN
3000 WESTHEIMER RD.
HOUSTON, TX 77056

PROJECT INFORMATION:
REVISIONS:
DATE ISSUED: 3/7/14
DESIGNED BY: SB
DRAWN BY: JLH
CHECKED BY: RHW

DATE ISSUED: 3/7/14
DESIGNED BY: SB
DRAWN BY: JLH
CHECKED BY: RHW

INTERIOR ELEVATIONS

DRAWING NUMBER:
A07.1