

ELITE CONSTRUCTION GROUP  
LAKE JACKSON, TX  
PHONE: 979-285-0712  
NOTE: THESE PRINTS HAVE BEEN  
REDUCED BY 50 PERCENT. SCALE  
WILL BE 50 PERCENT OF WHAT IS  
NOTED ON PLANS

Limited**brands**

LIMITED STORE PLANNING, INC.  
d/b/a STORE DESIGN & CONSTRUCTION  
Three Limited Parkway • Columbus, Ohio 43230  
Telephone: 614.415.7000 • Fax: 614.415.7349

PROTECTION OF FLOOD OPERATIONS AND SPECIFICATIONS ARE PROVIDED FOR USE ON A SPECIFIC SITE. THE PROTECTION OF FLOOD OPERATIONS AND SPECIFICATIONS ARE NOT INTENDED FOR USE ON A DIFFERENT SITE.

**PROJECT INFORMATION:** **24200161**

**BATH & BODY WORKS**

**THE GALLERIA II**


SPACE NO. B3680  
5085 WESTHEIMER RD.  
HOUSTON, TX 77056

REVISIONS:		
	REQUIRED BY:	DATE:
1	BUILDING DEPARTMENT COMMENTS	04/11/11
2	BUILDING DEPARTMENT COMMENTS	05/8/11
3	DESIGN CHANGES/ LANDLORD COMMENTS/ MASTERS UPDATES	05/28/11
4	DESIGN CHANGES	06/27/11

DATE ISSUED: 3/7/14  
DESIGNED BY: S  
DRAWN BY: JH  
CHECKED BY: RHW


## STOREFRONT DETAILS

DRAWING NUMBER:  
**A08.6**

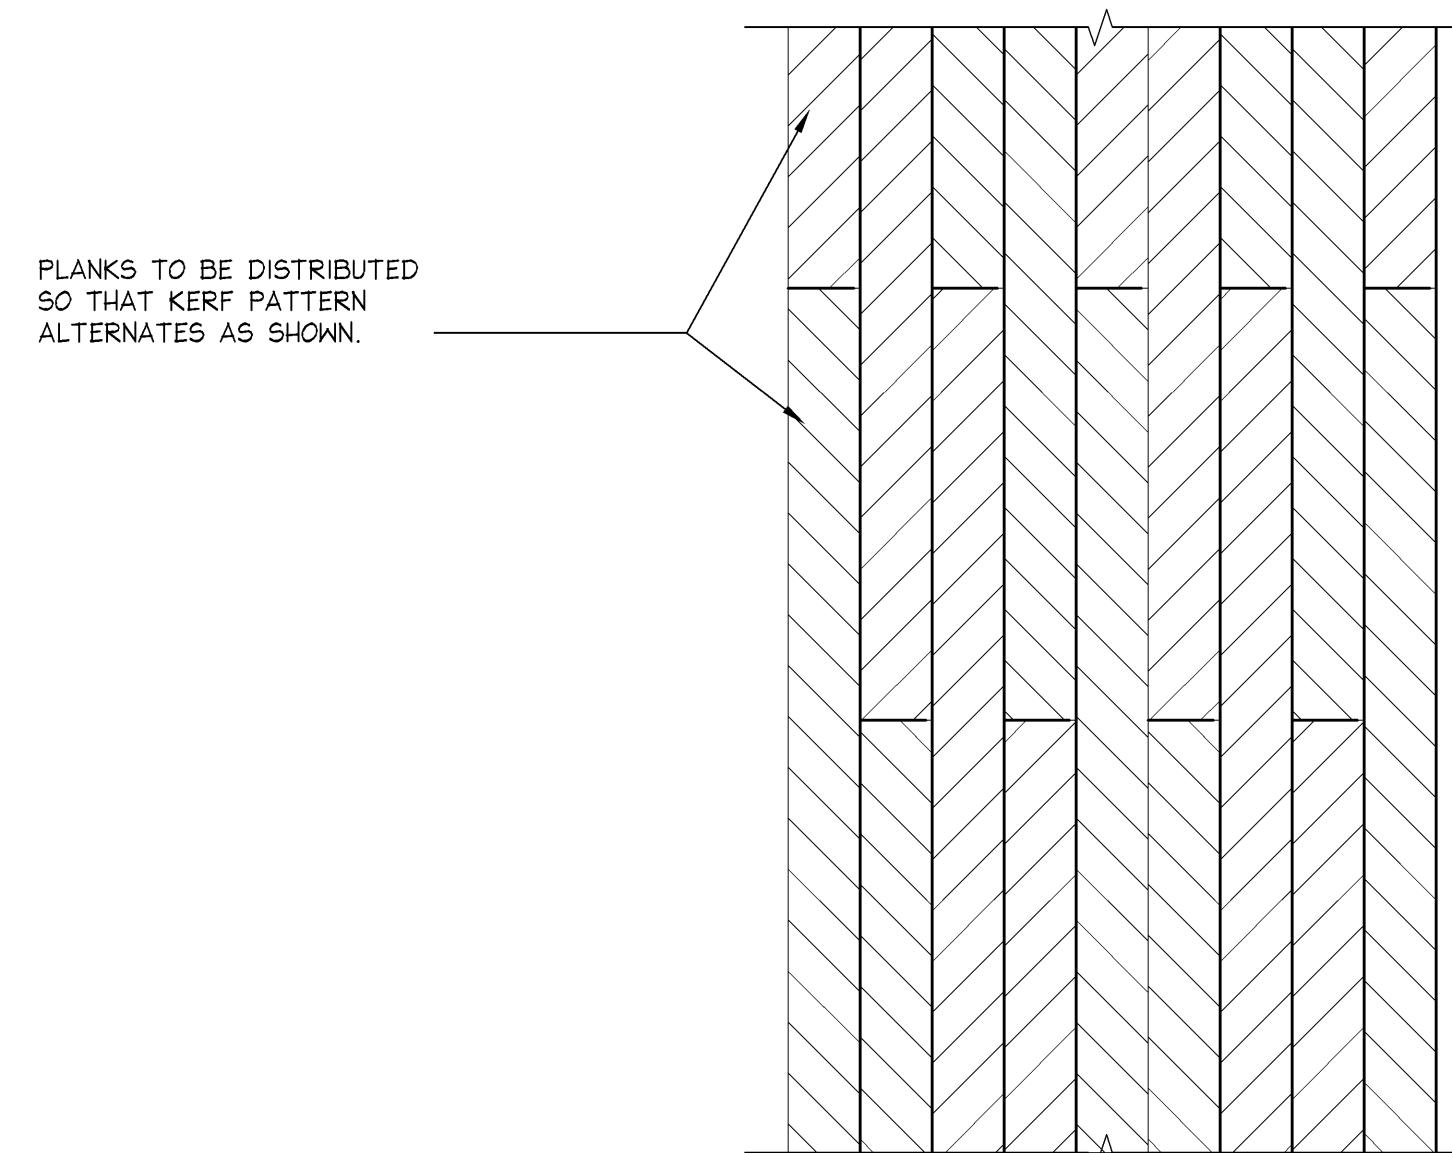


### PATTERN OF PLANKING (SF-90) - WBC

N.T.S.	D 06.03.10
0-A051-H00-DETL	

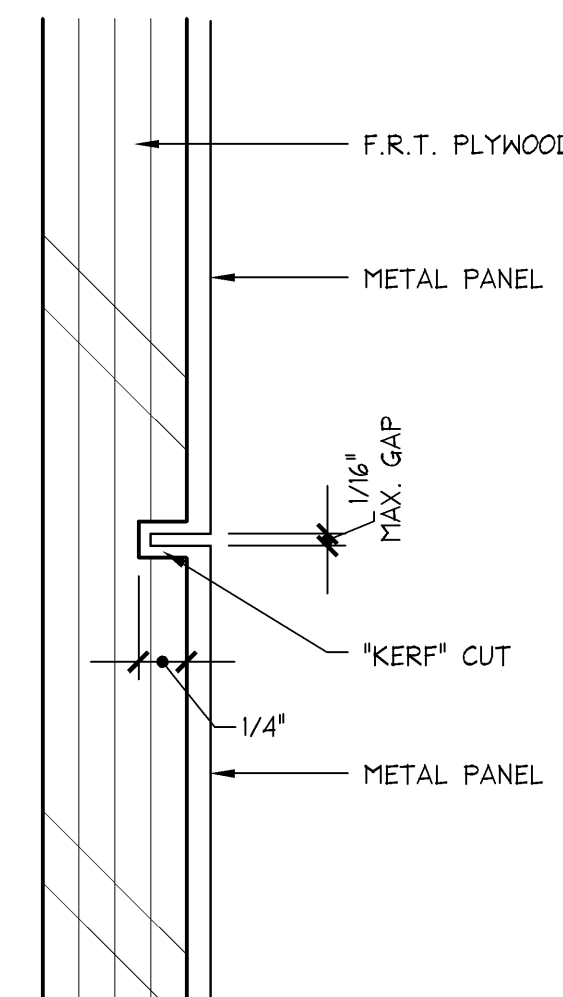

### DETAIL @ BRAKE METAL

<b>FULL</b>	<b>C</b> 02.24.10
<b>42D-A083-H01-DETL</b>	

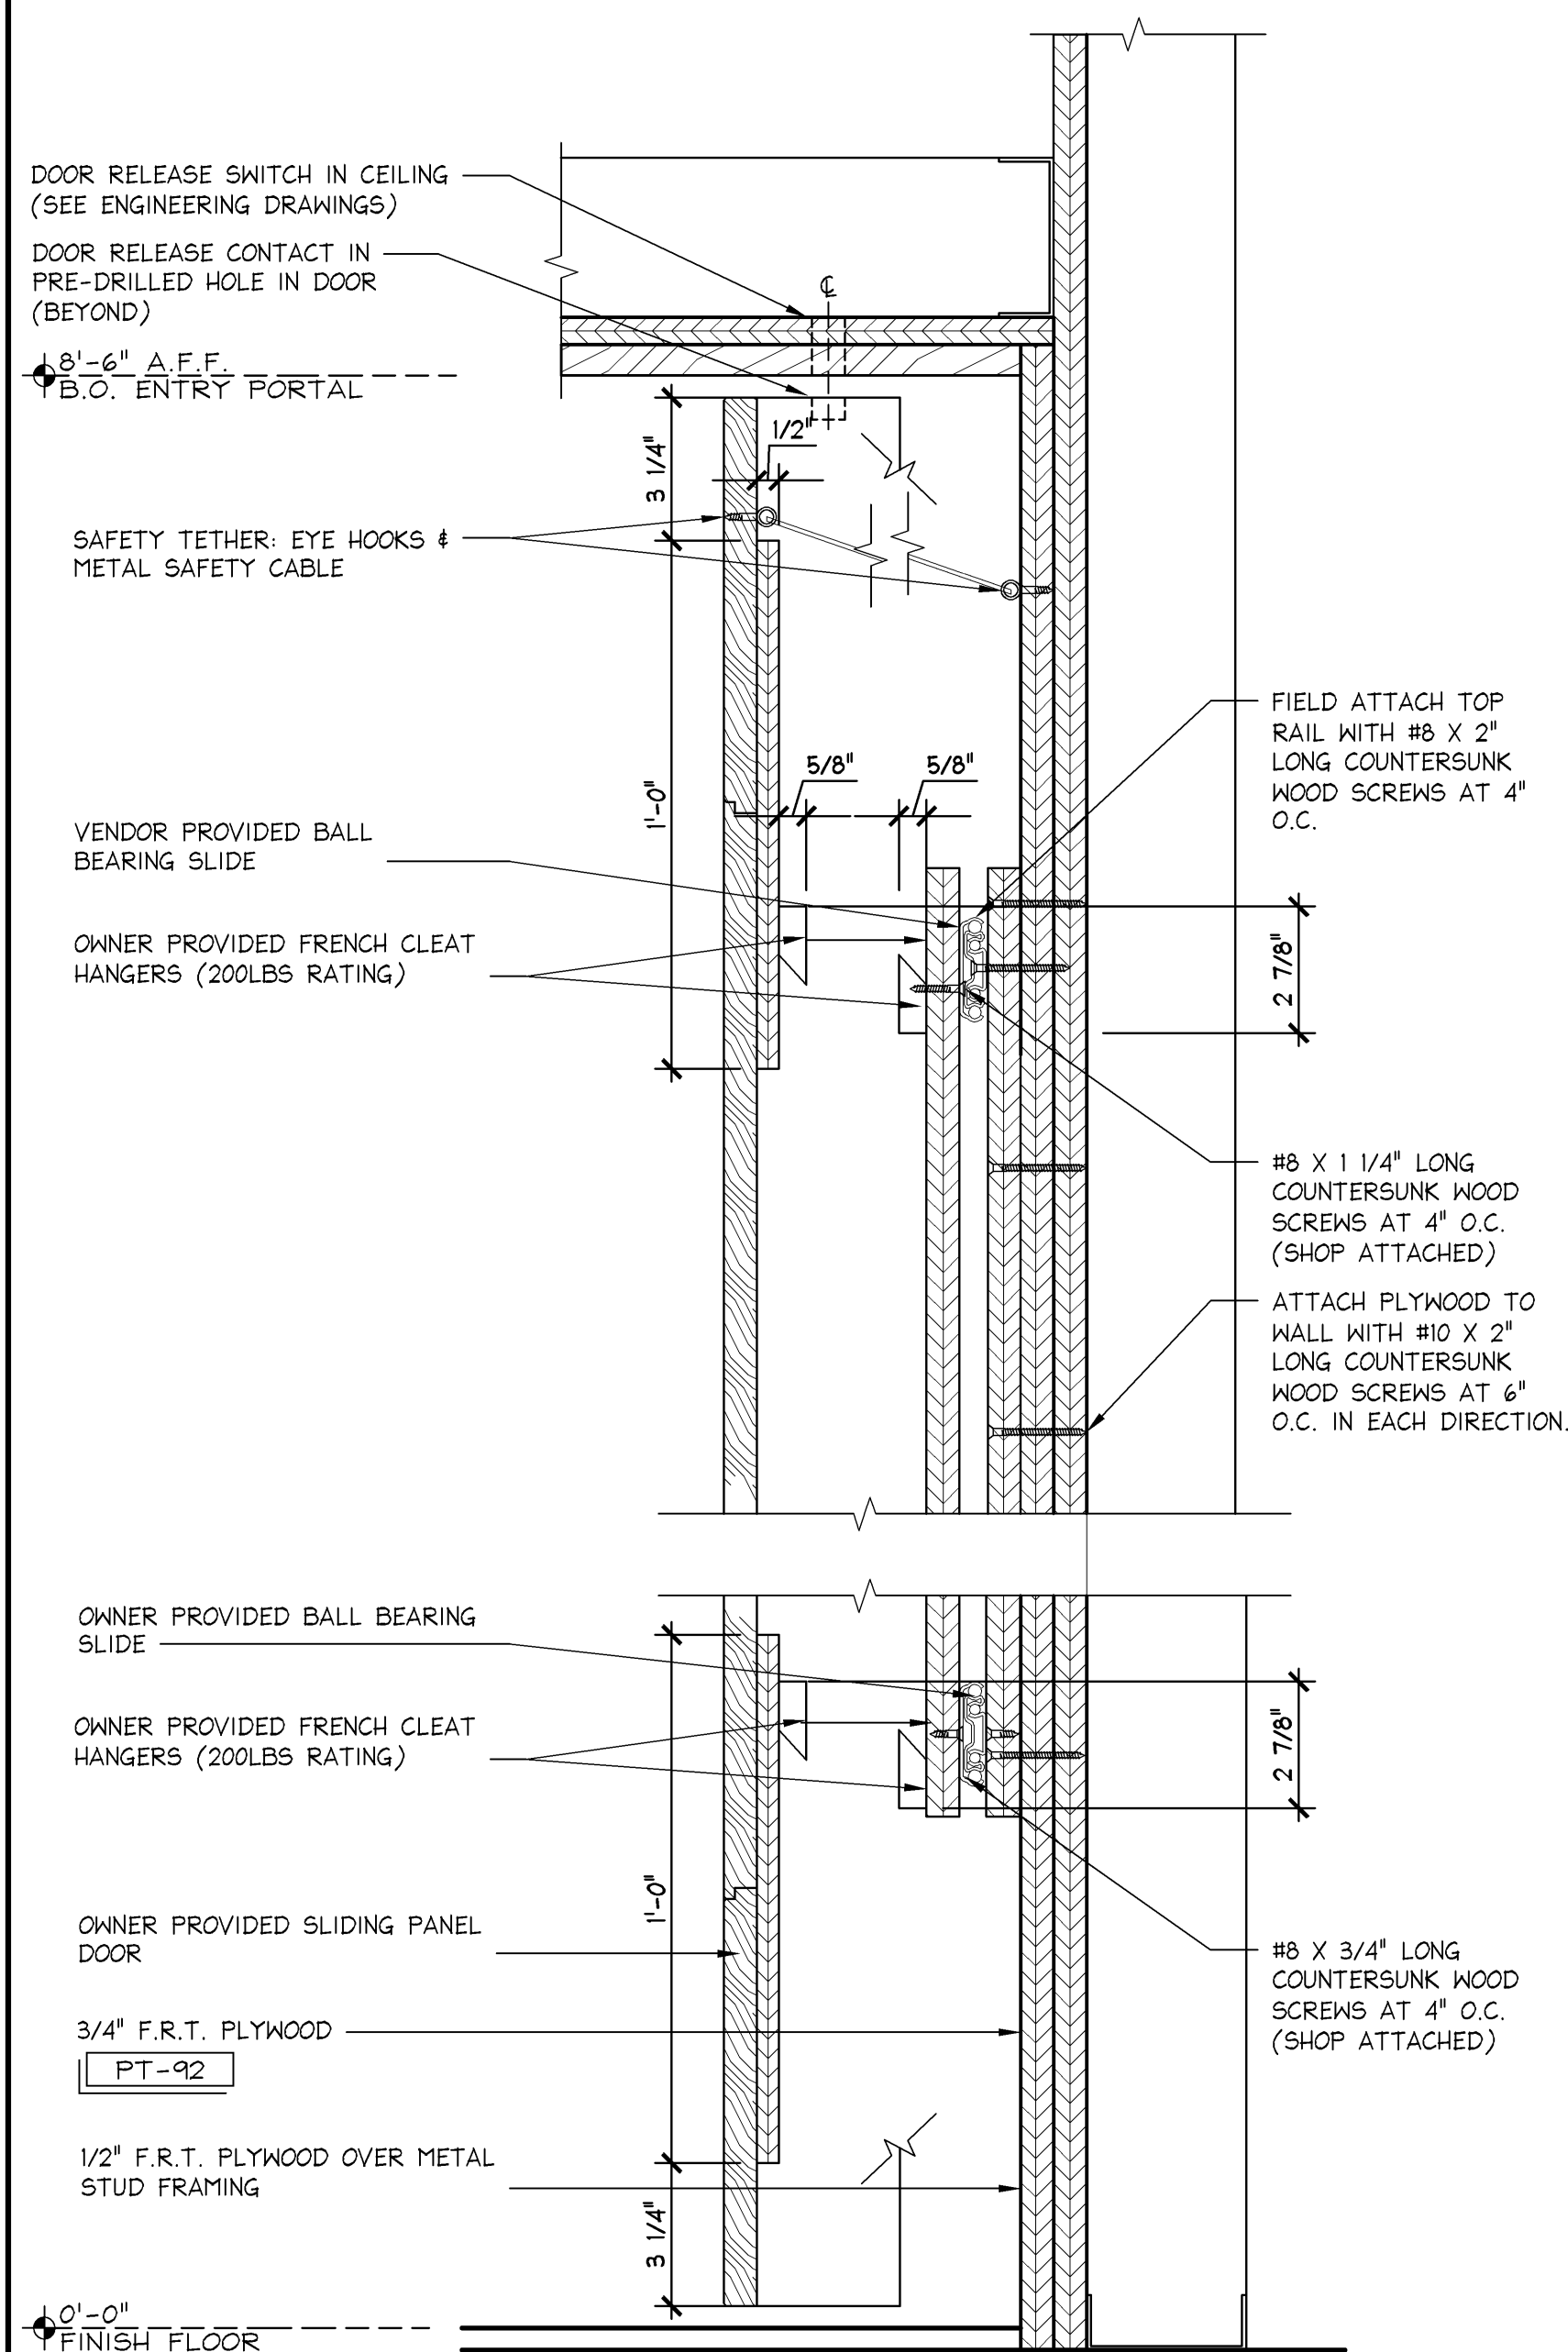

## FAUX BARN DOOR ATTACHMENT DETAIL

3" = 1'-0"	<b>A</b> 07.22.09
42D-A086-M01-DETL	