

Limited brands

**LIMITED STORE PLANNING, INC.**  
**d/b/a STORE DESIGN & CONSTRUCTION**  
Three Limited Parkway • Columbus, Ohio 43230  
Telephone: 614.415.7000 • Fax: 614.415.7349

KG 1+  
141Sa  
30840

SCOPE:	FULL REMODEL	PACKAGE:
DESIGN TYPE:	EASTON - G	GENERATION:
LSO&C PROJECT #:	00061216	A/E PROJECT #:

**PROJECT INFORMATION:**

REVISIONS:		
	REQUIRED BY:	DATE:
1	BUILDING DEPARTMENT COMMENTS	04/11/14
2	BUILDING DEPARTMENT COMMENTS	05/08/14
3	DESIGN CHANGES/ LANDLORD COMMENTS/ MASTERS UPDATES	05/28/14
4	DESIGN CHANGES	06/27/14


DATE ISSUED: 3/7/14  
DESIGNED BY: SE  
DRAWN BY: JLH  
CHECKED BY: RHW

## NON-SALES PLAN


DRAWING NUMBER:

## A02.2

FOR CONTINUATION OF PLAN,  
SEE A01.1

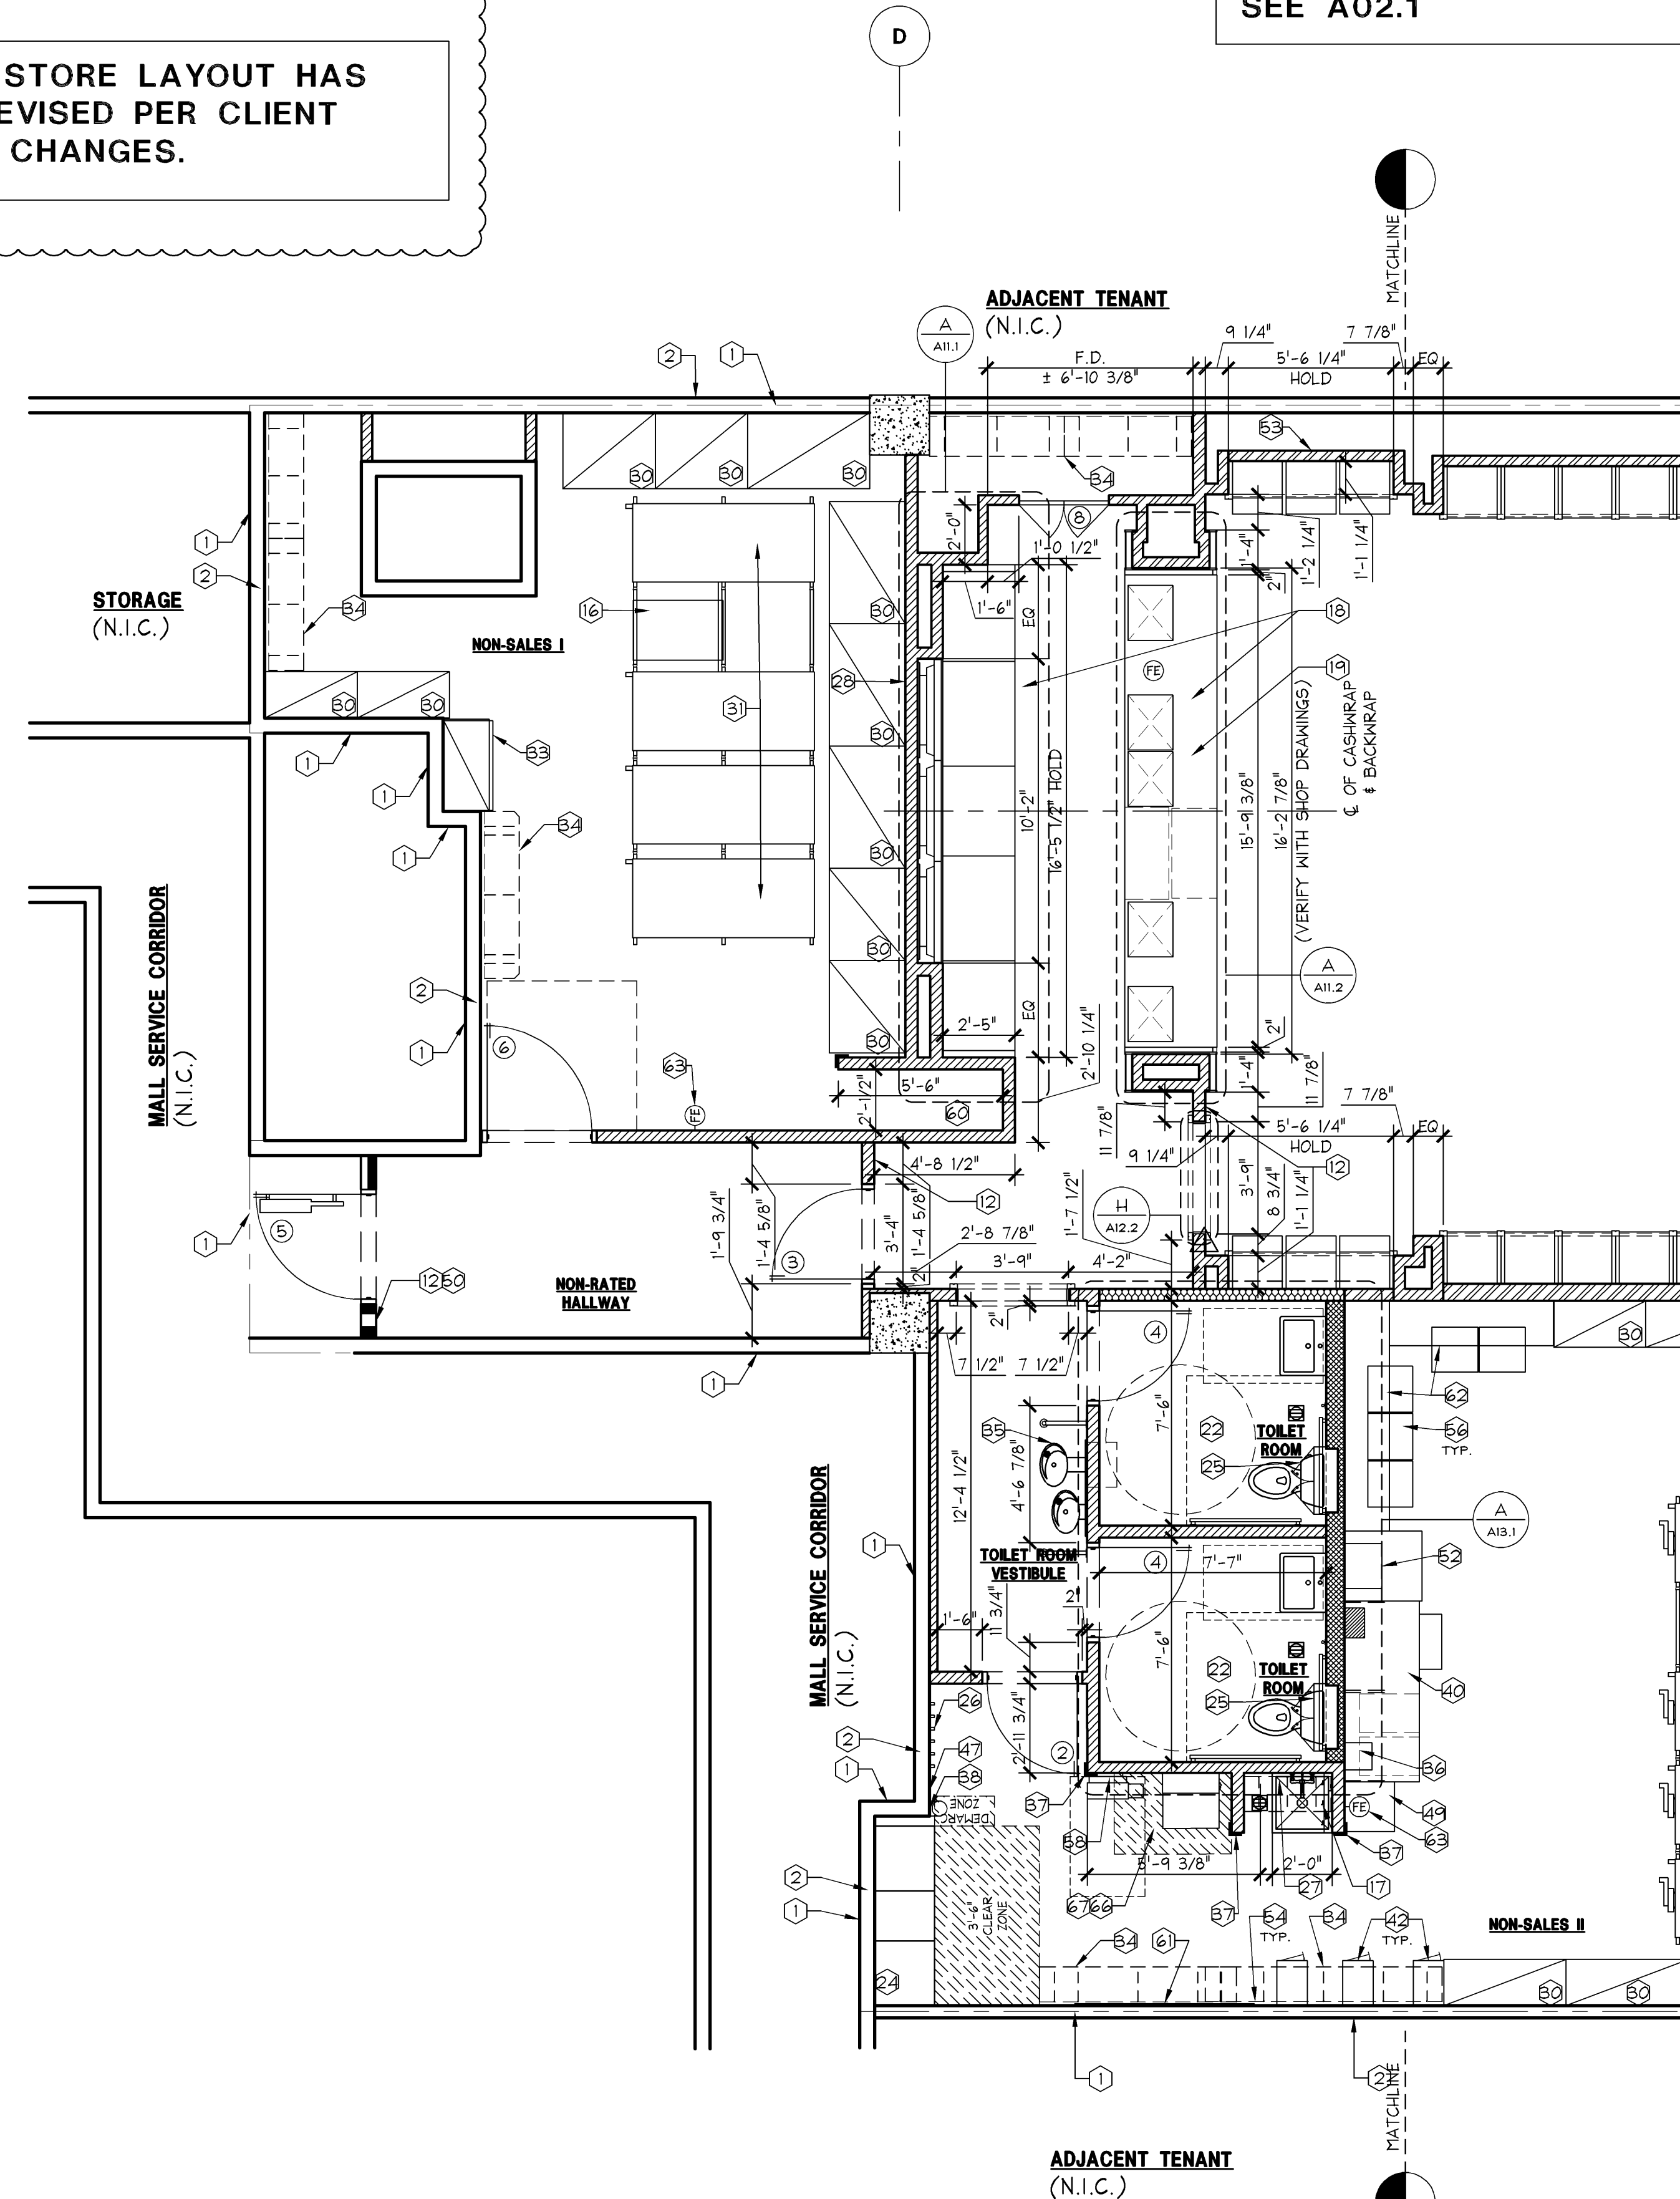

REFER TO A02.1 FOR KEYNOTES

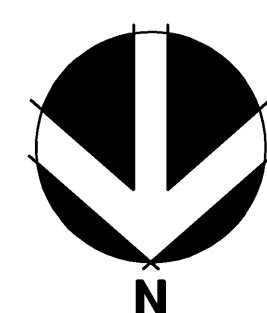


## NON-SALES CONSTRUCTION PLAN


**1/4" = 1'-0"**

E  
10.14.1

## NON-SALES DEMOLITION PLAN

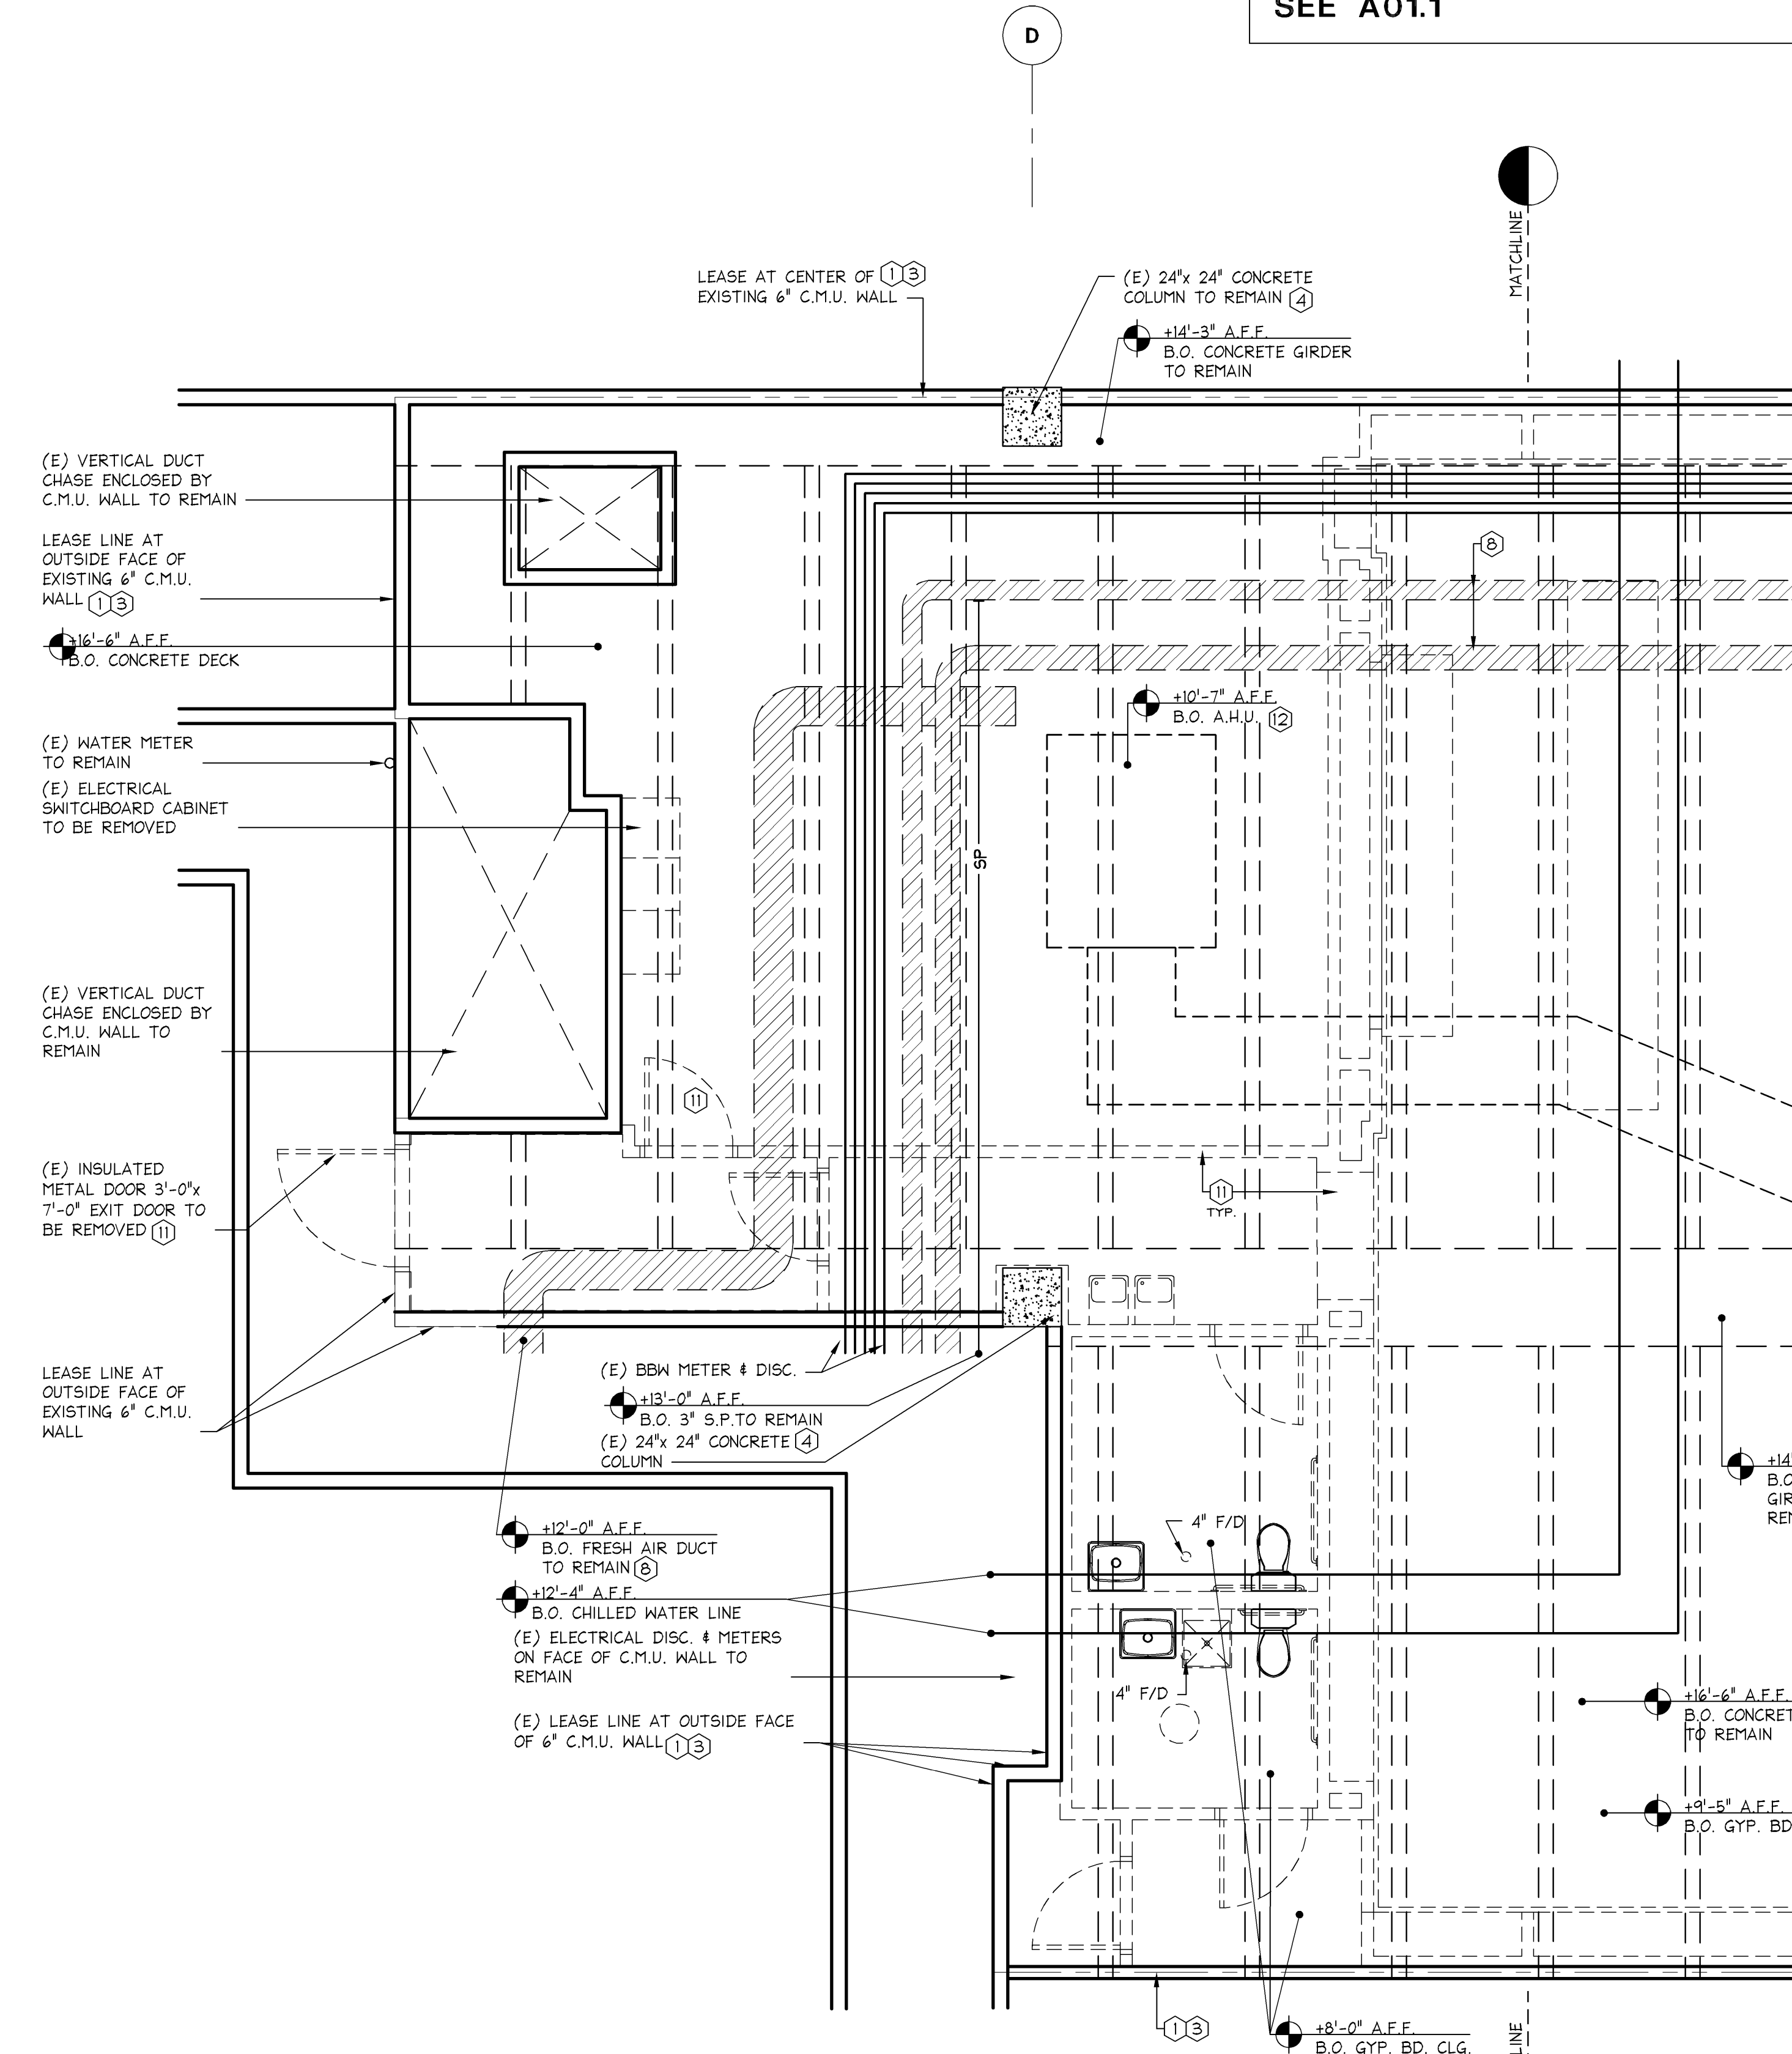

REFER TO A01.1 FOR KEYNOTES

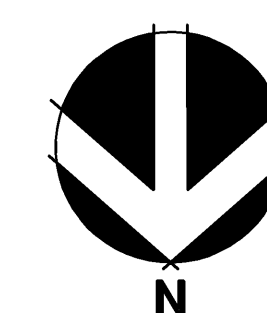

**1/4" = 1'-0"**

A