


PRESENTATION / FIXTURE SCHEDULE	FULL	N 10, 14, 11
	42S-A061-N00-SCDL	

PRESENTATION / FIXTURE SCHEDULE CONT'D	FULL	M 10, 14, 11
	42S-A061-N00-SCDL	

PRESENTATION PLAN

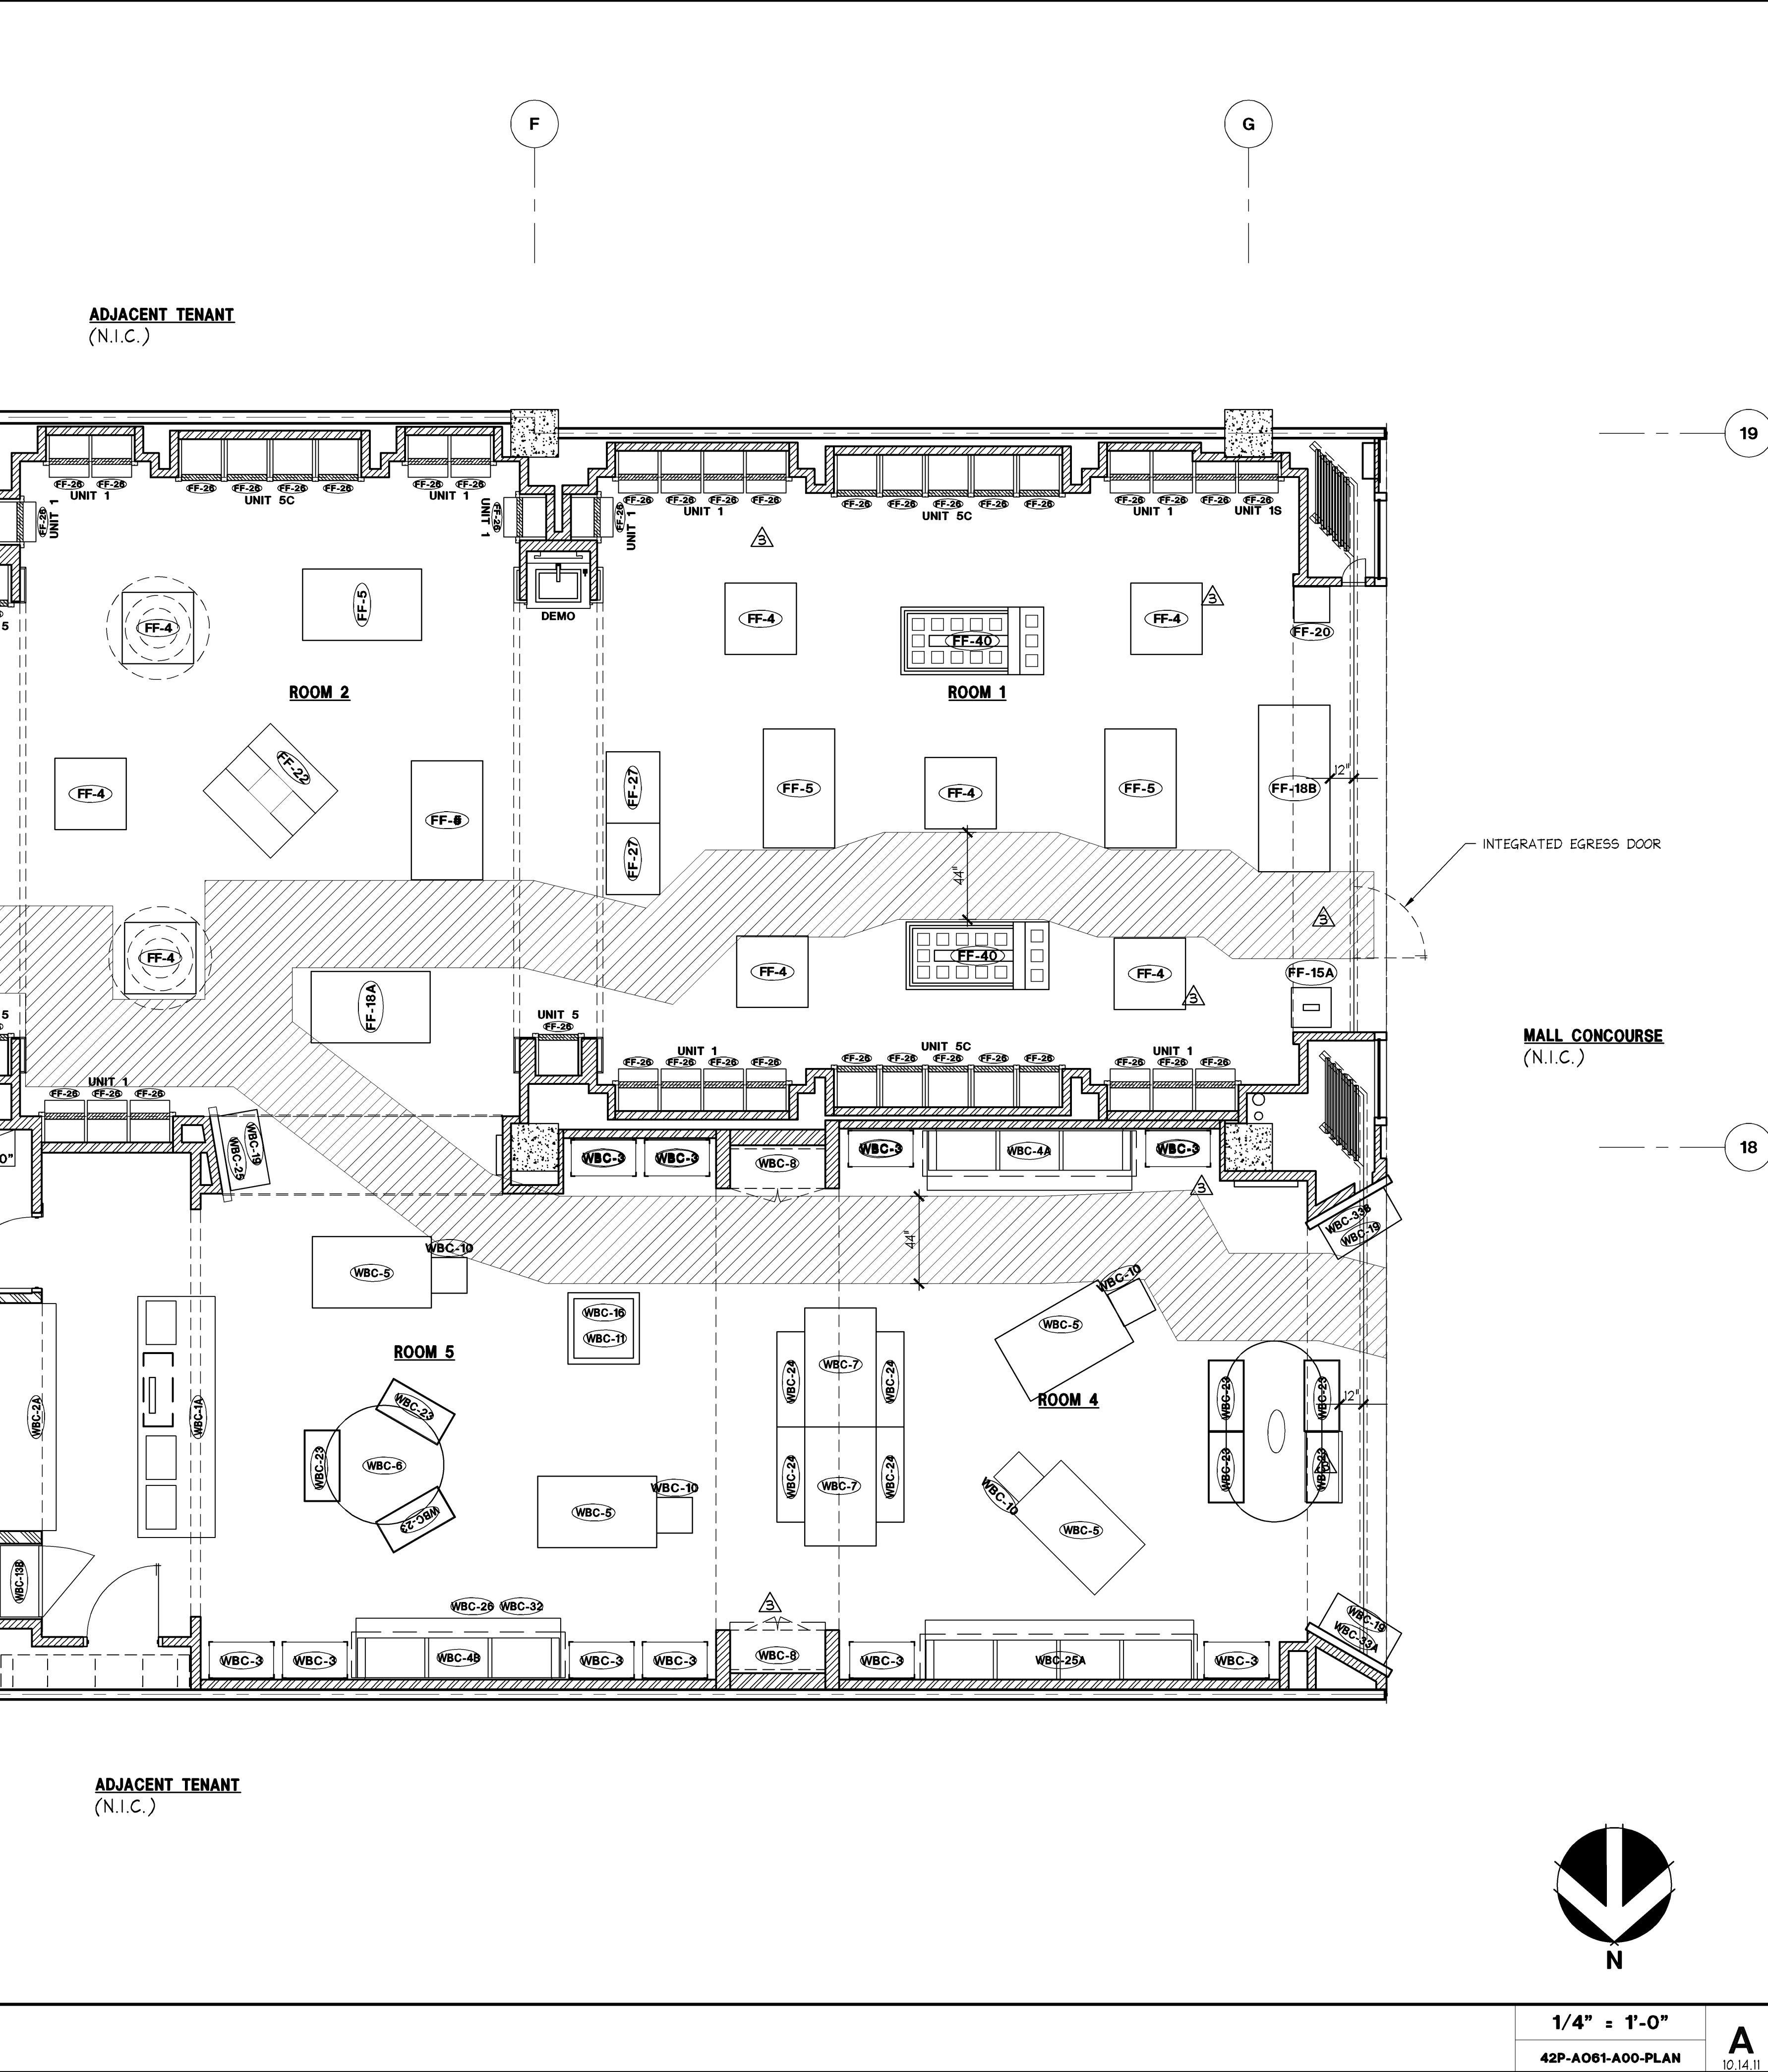

A06.1