


SECTION THRU SLIDING DOORS - WHITE BARN

1 1/2" = 1'-0"

428-A083-S01-SECT

J

03.02.10

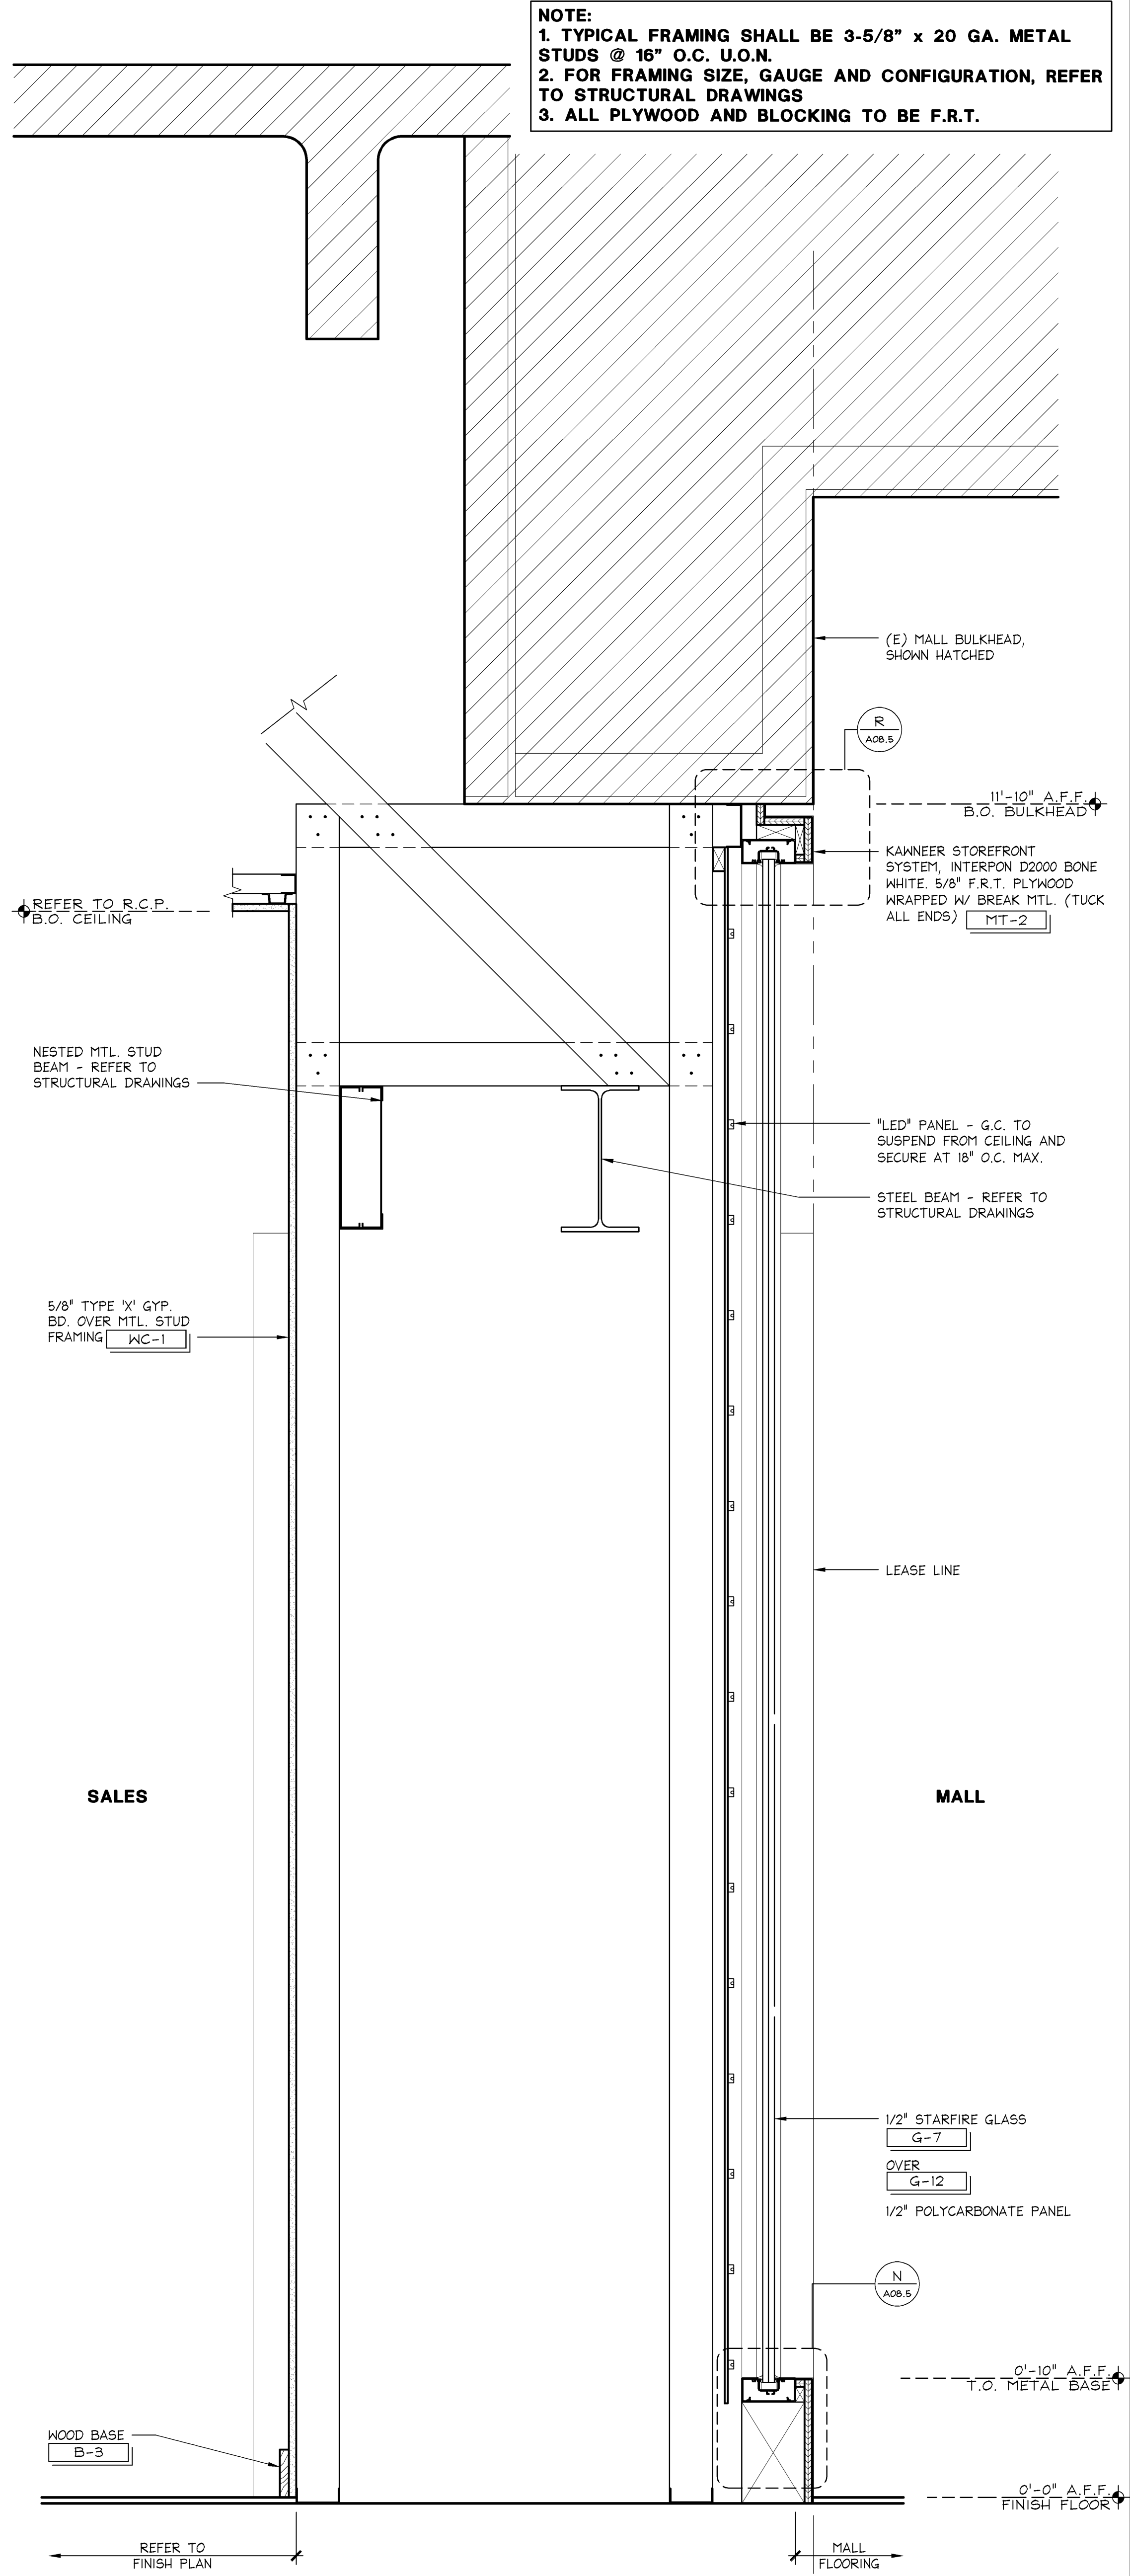


SECTION THRU BACK-LIT GINGHAM PANEL - BBW

1 1/2" = 1'-0"

428-A083-S03-SECT

E

03.02.10

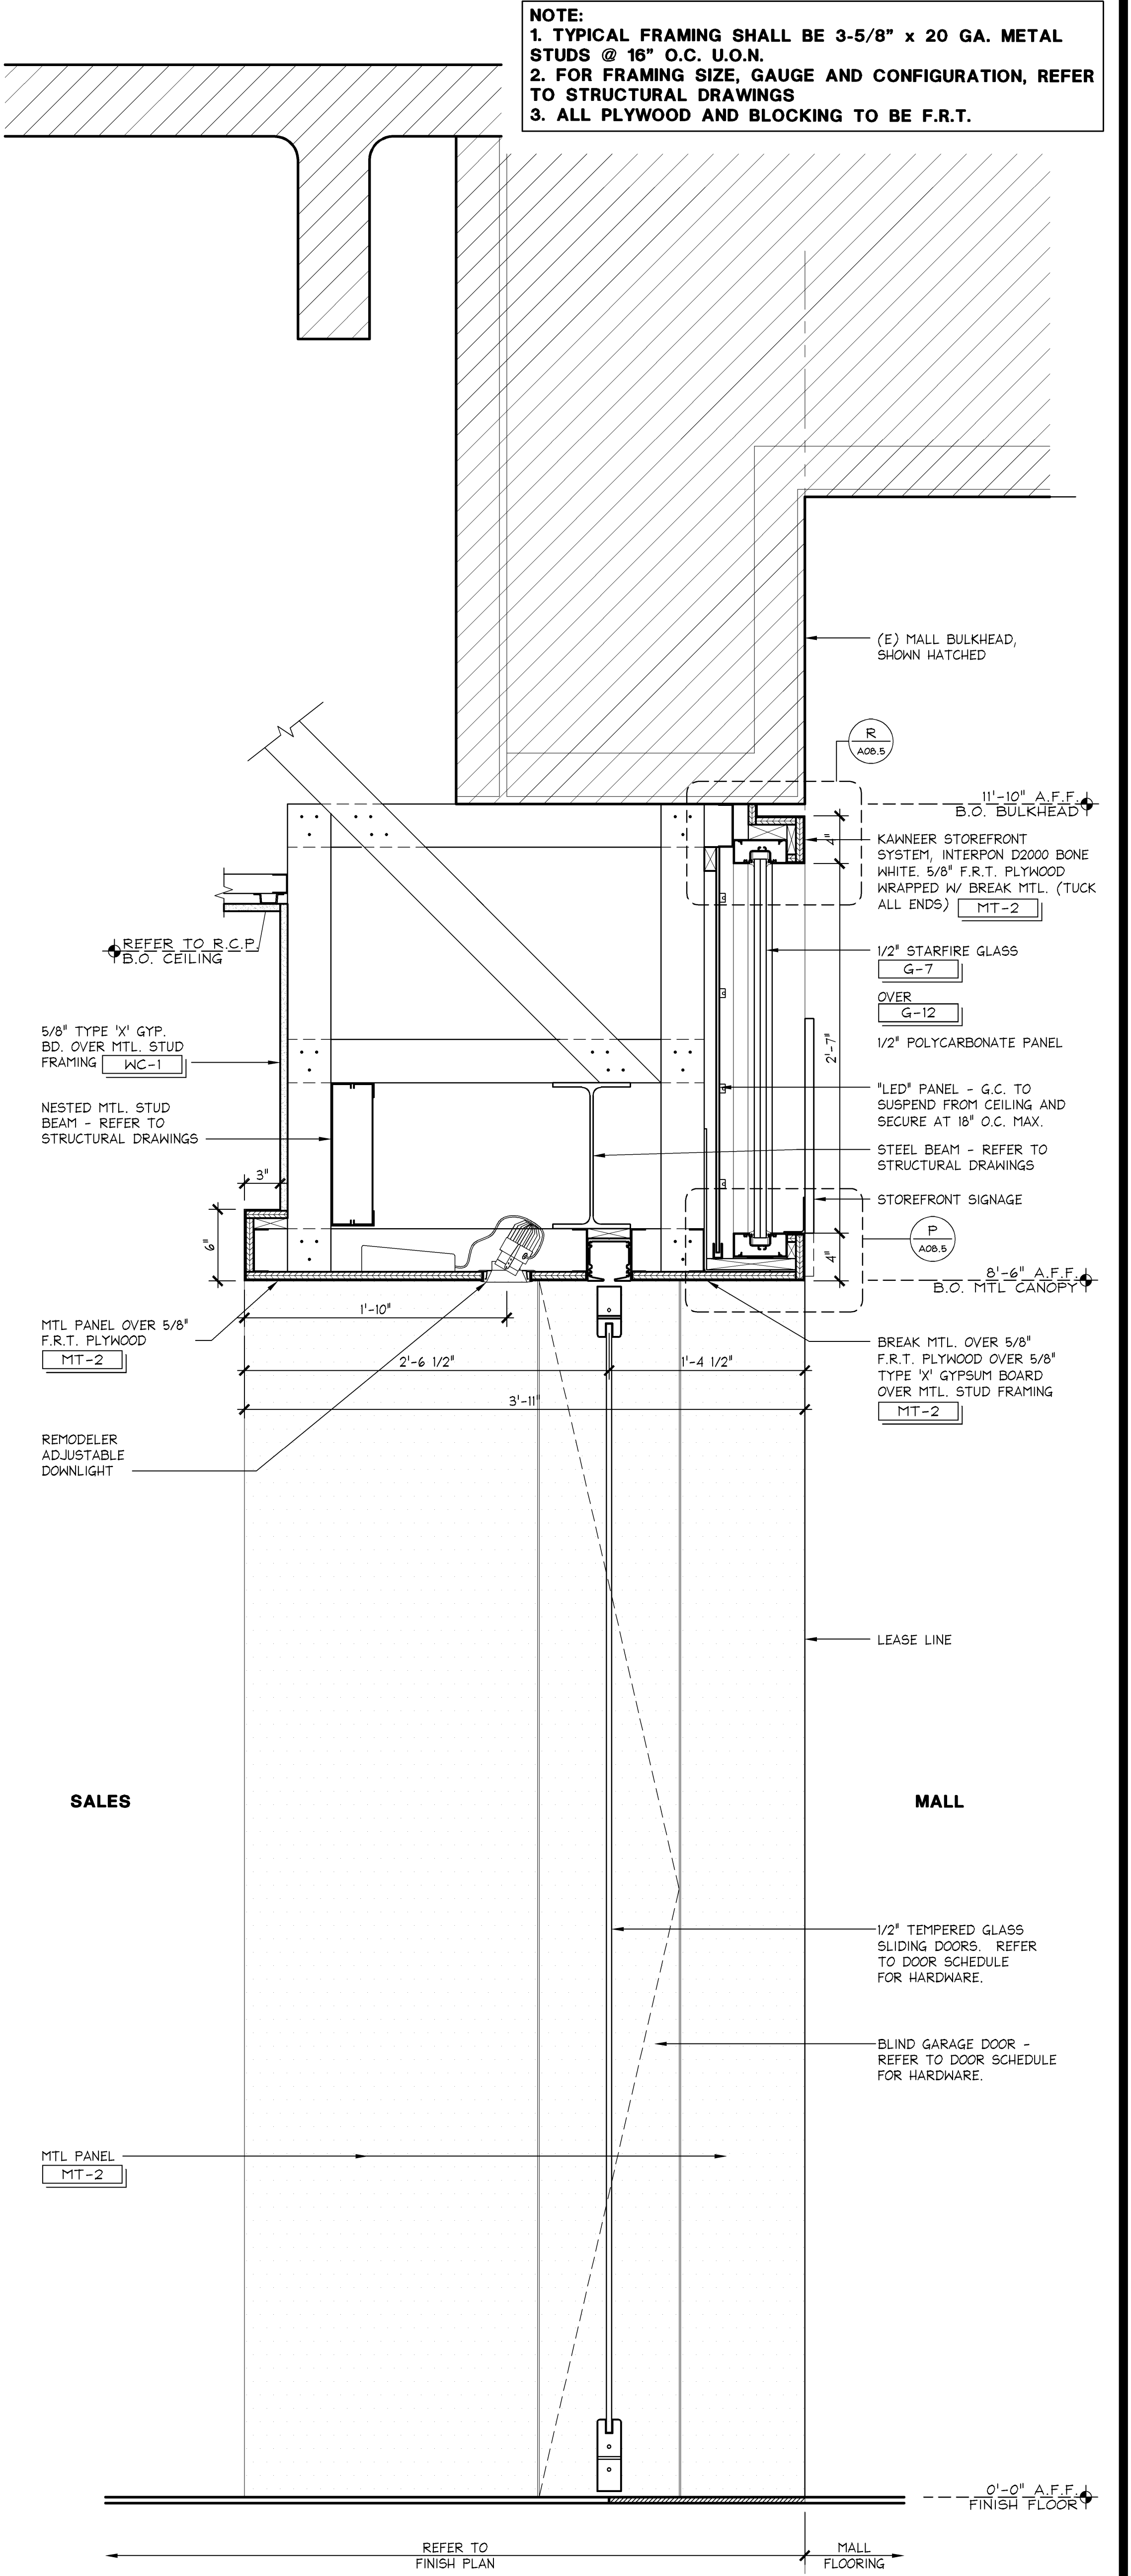

SECTION THRU ENTRY SLIDING DOORS - BBW

1 1/2" = 1'-0"

428-A083-S03-SECT

A

03.02.10