


### NON-SALES DOOR DETAIL

**3" = 1'-0"**


42D-A122-L00-DETL

11

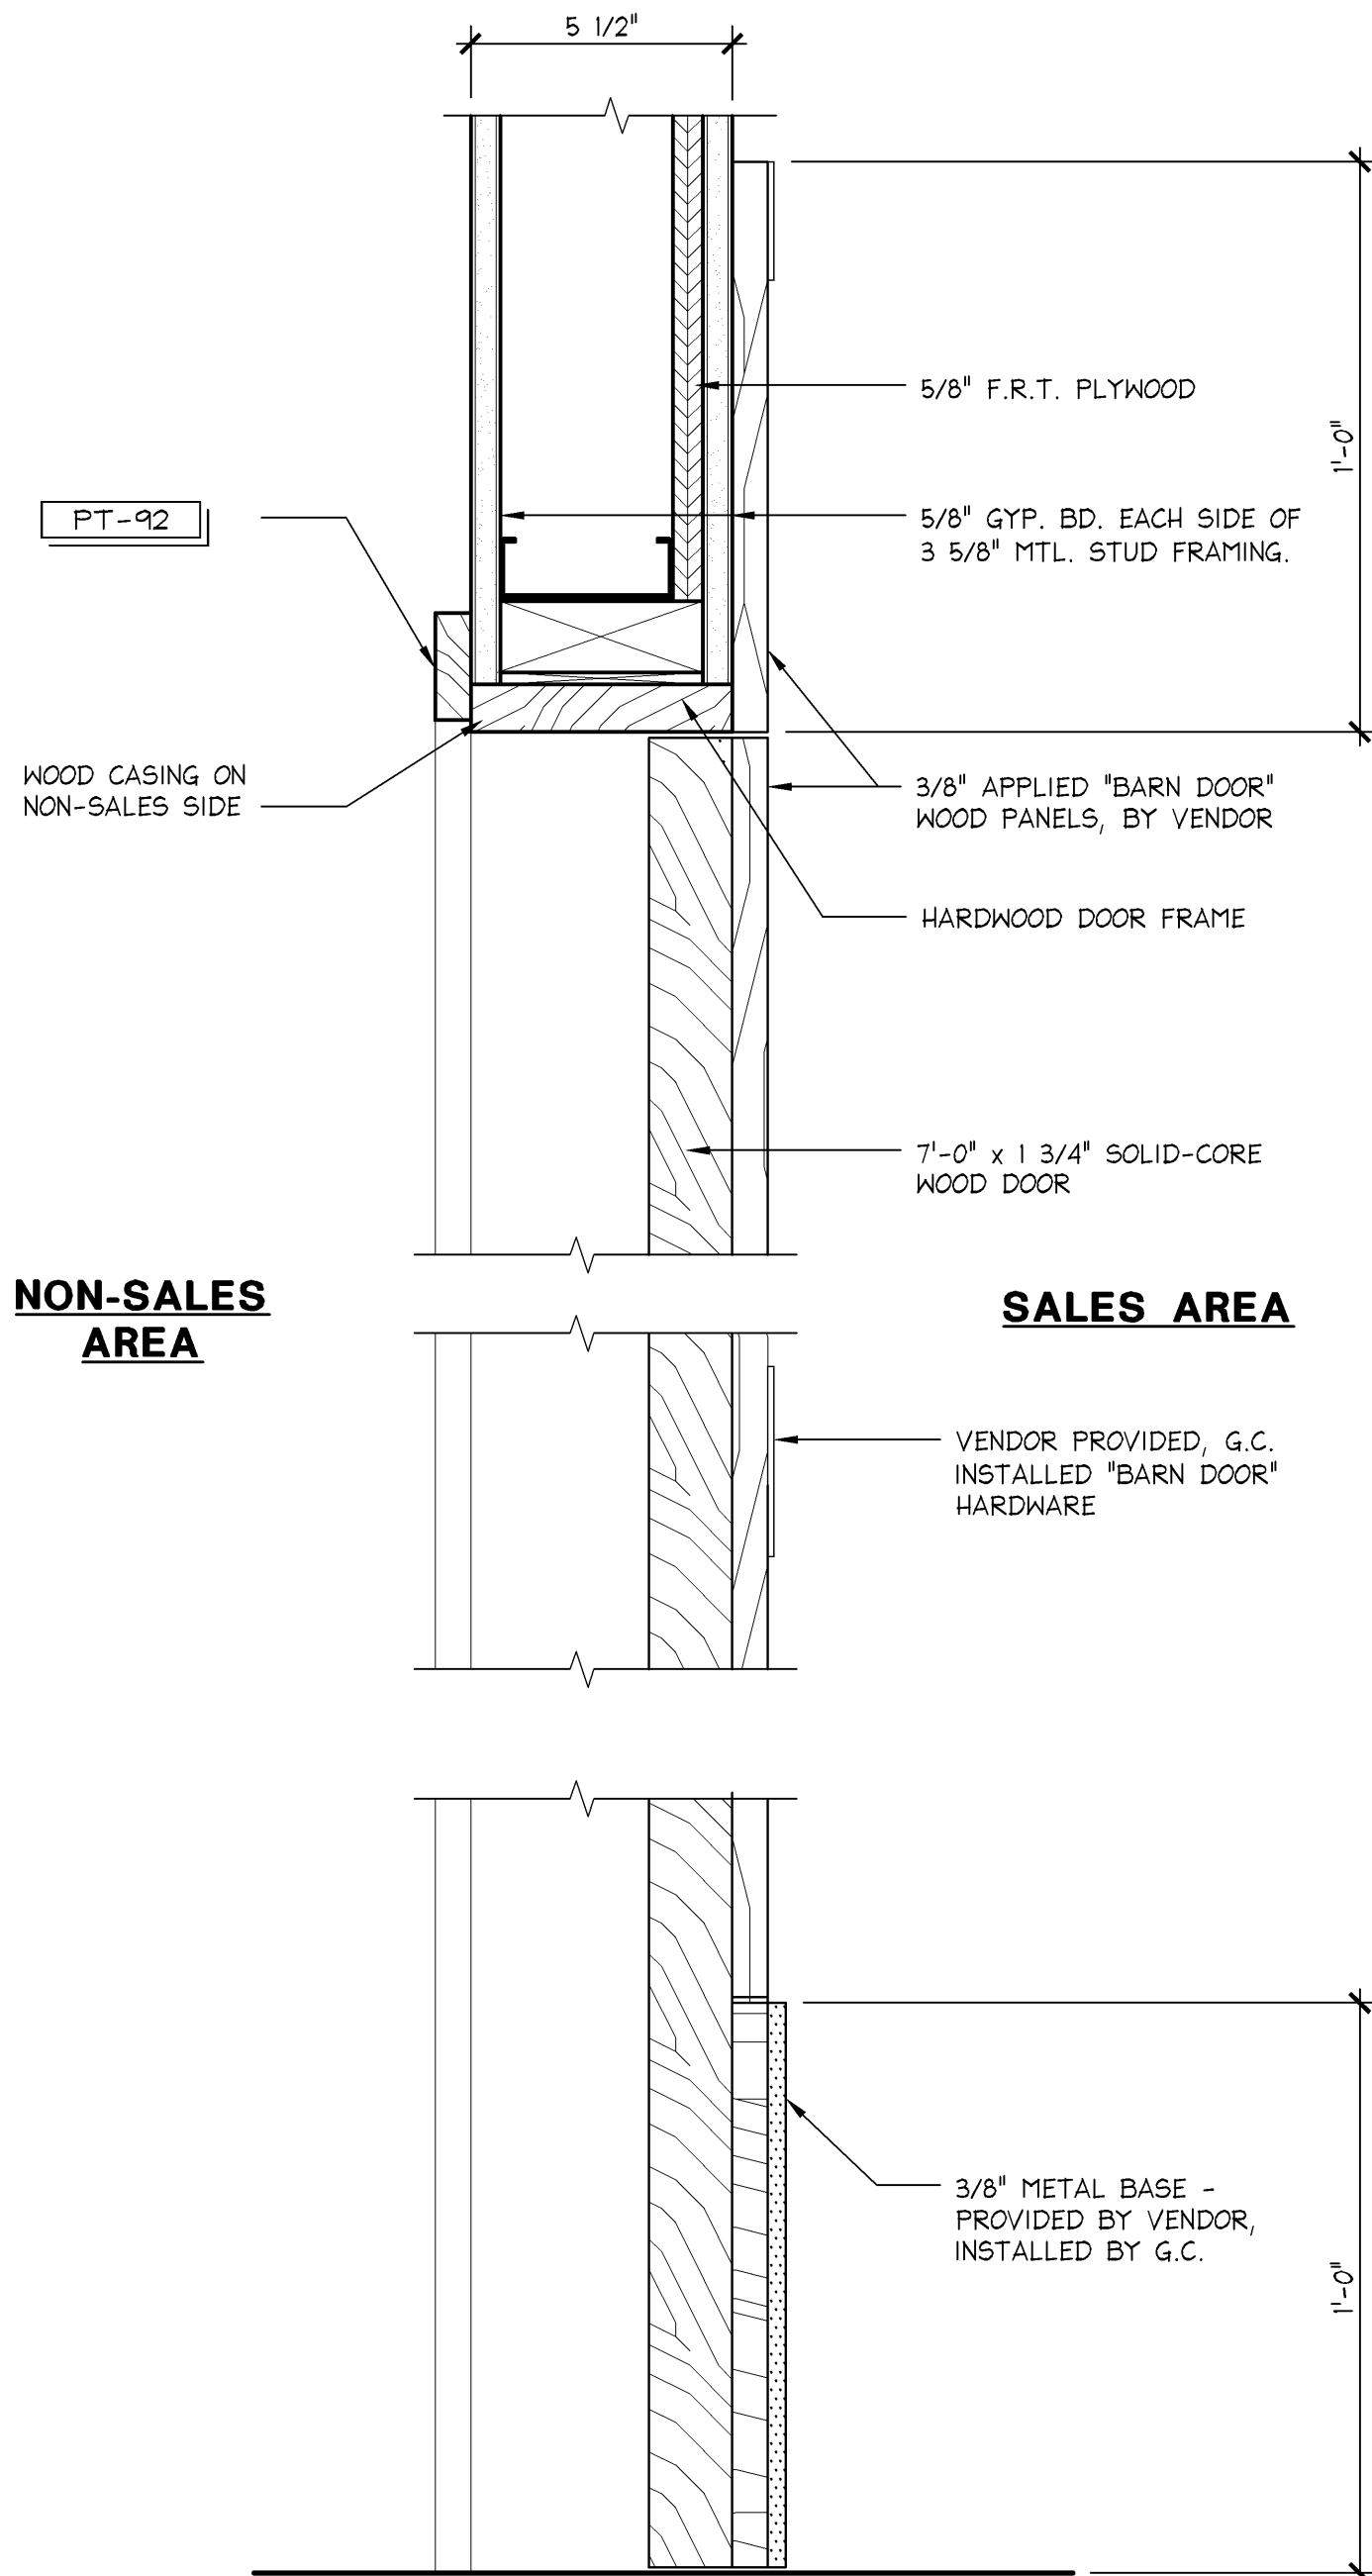

**NON-SALES**  
**AREA**

### SALES AREA

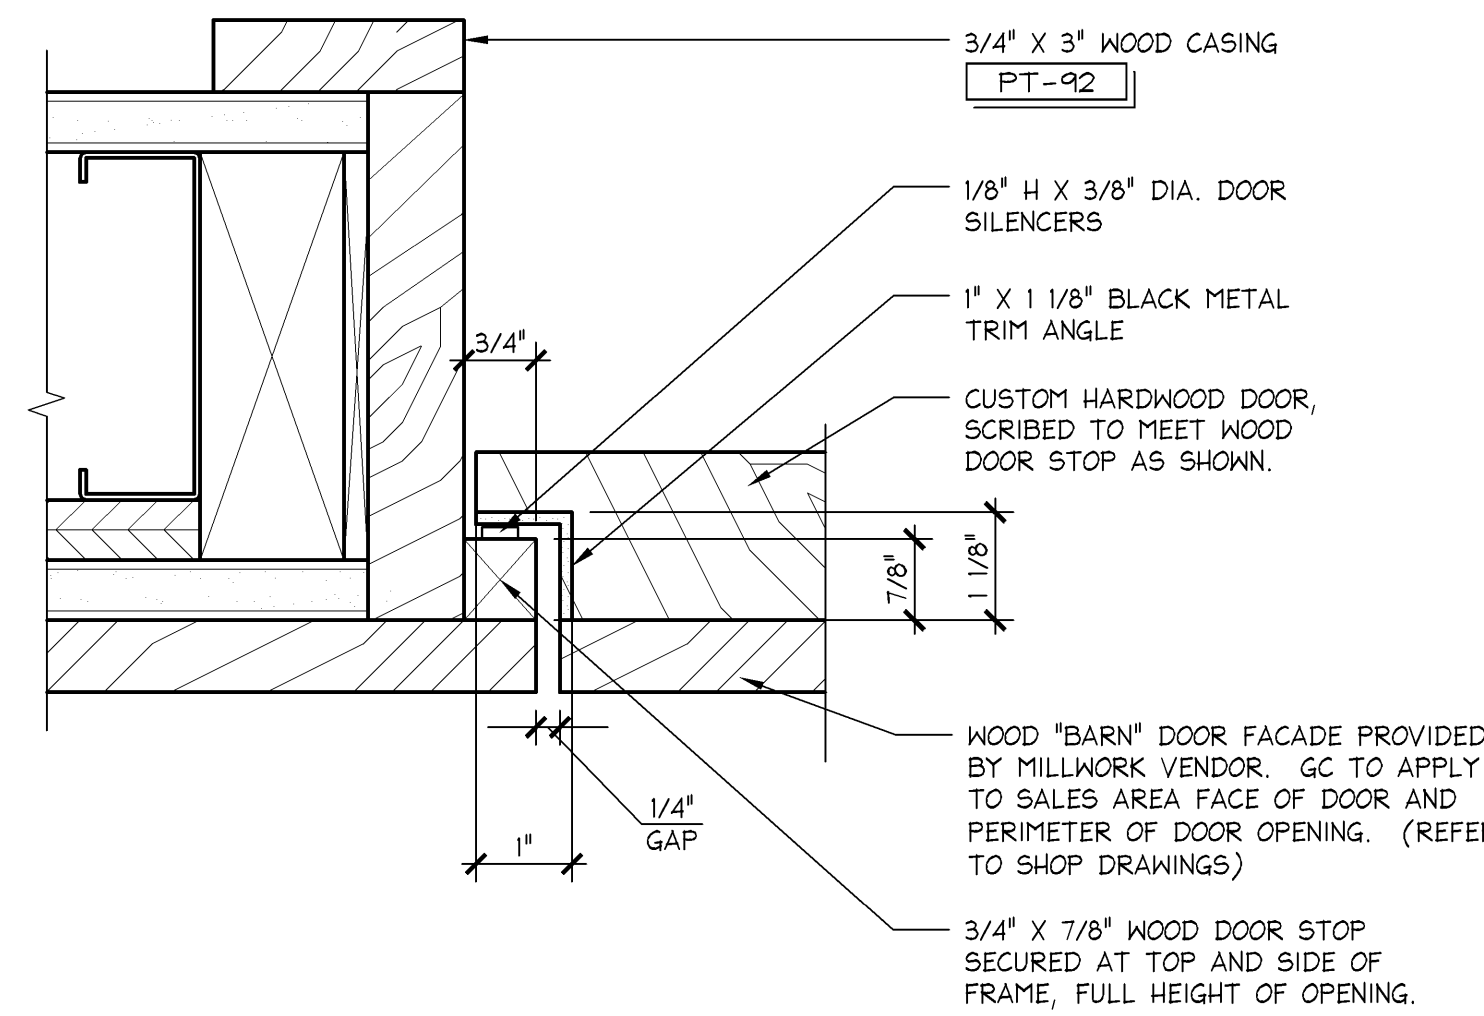


**NON SALES DOOR DETAIL**

**6" = 1'-0"**

~~42D-A122-L00-DETL~~


$$3'' = 1'-0''$$


42D-A122-L00-DETL 08 13 09

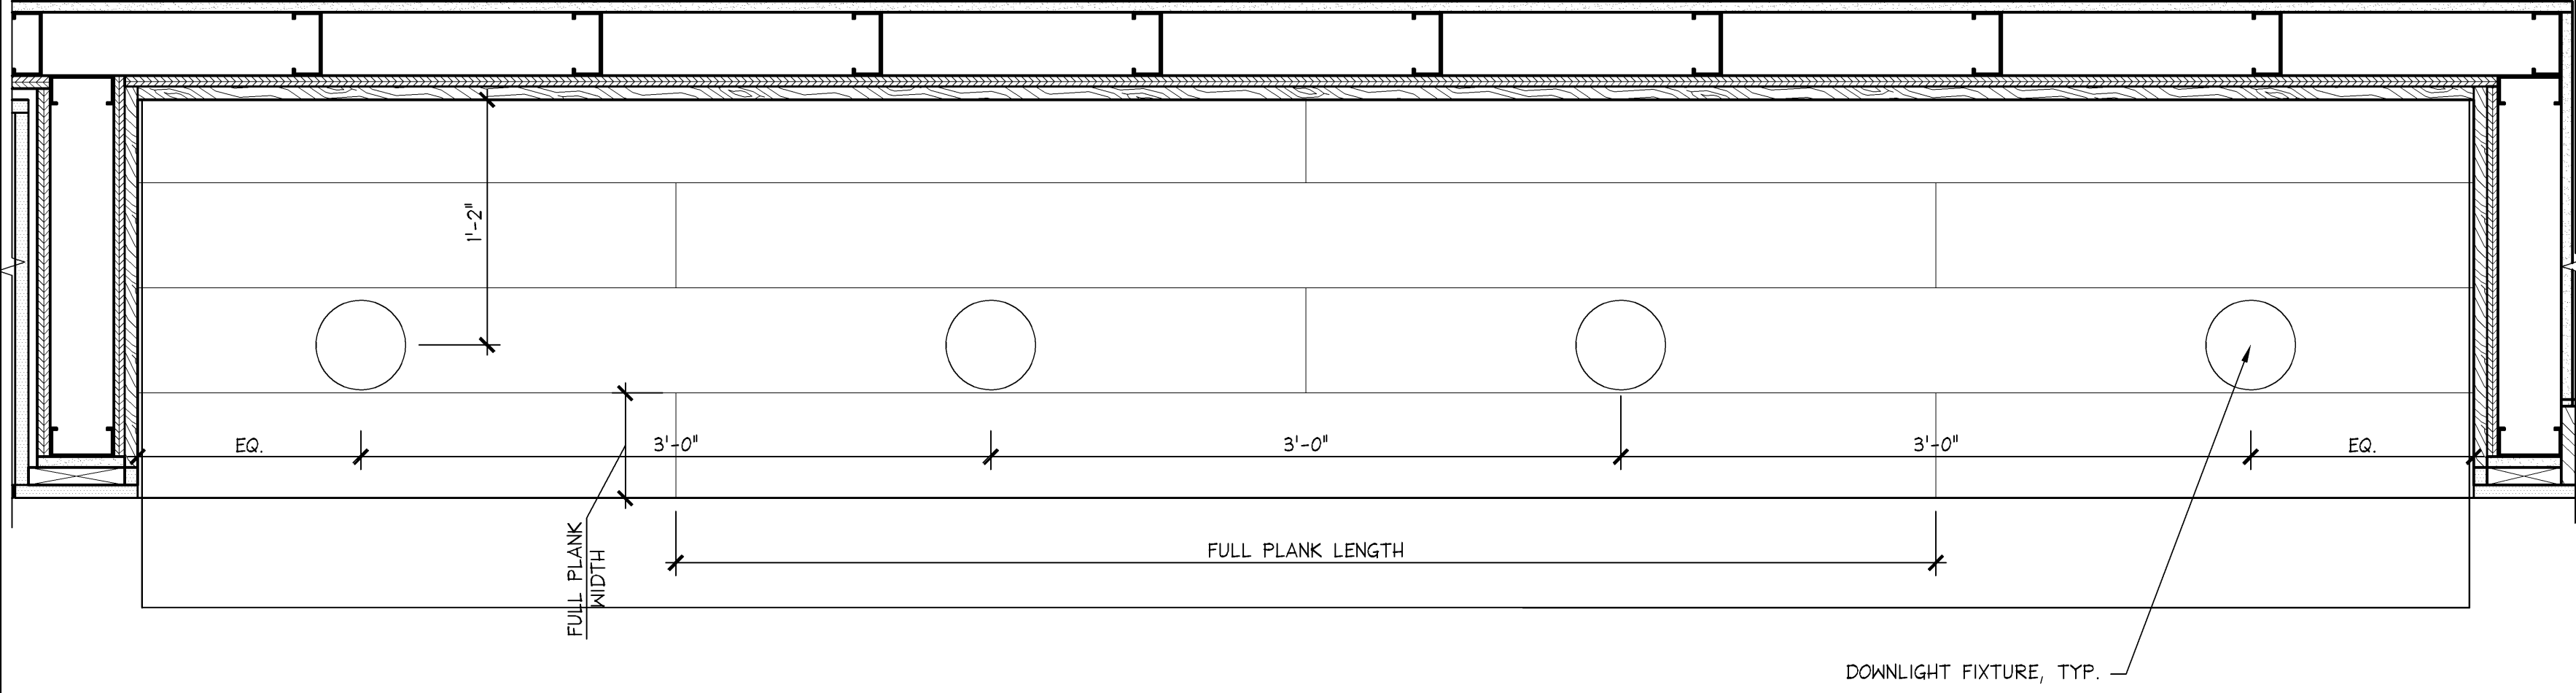

## WHITE BARN BACKWRAP RCP - PLANKING LAYOUT

**1 1/2" = 1'-0"**


**42D-A111-A02-DETL**

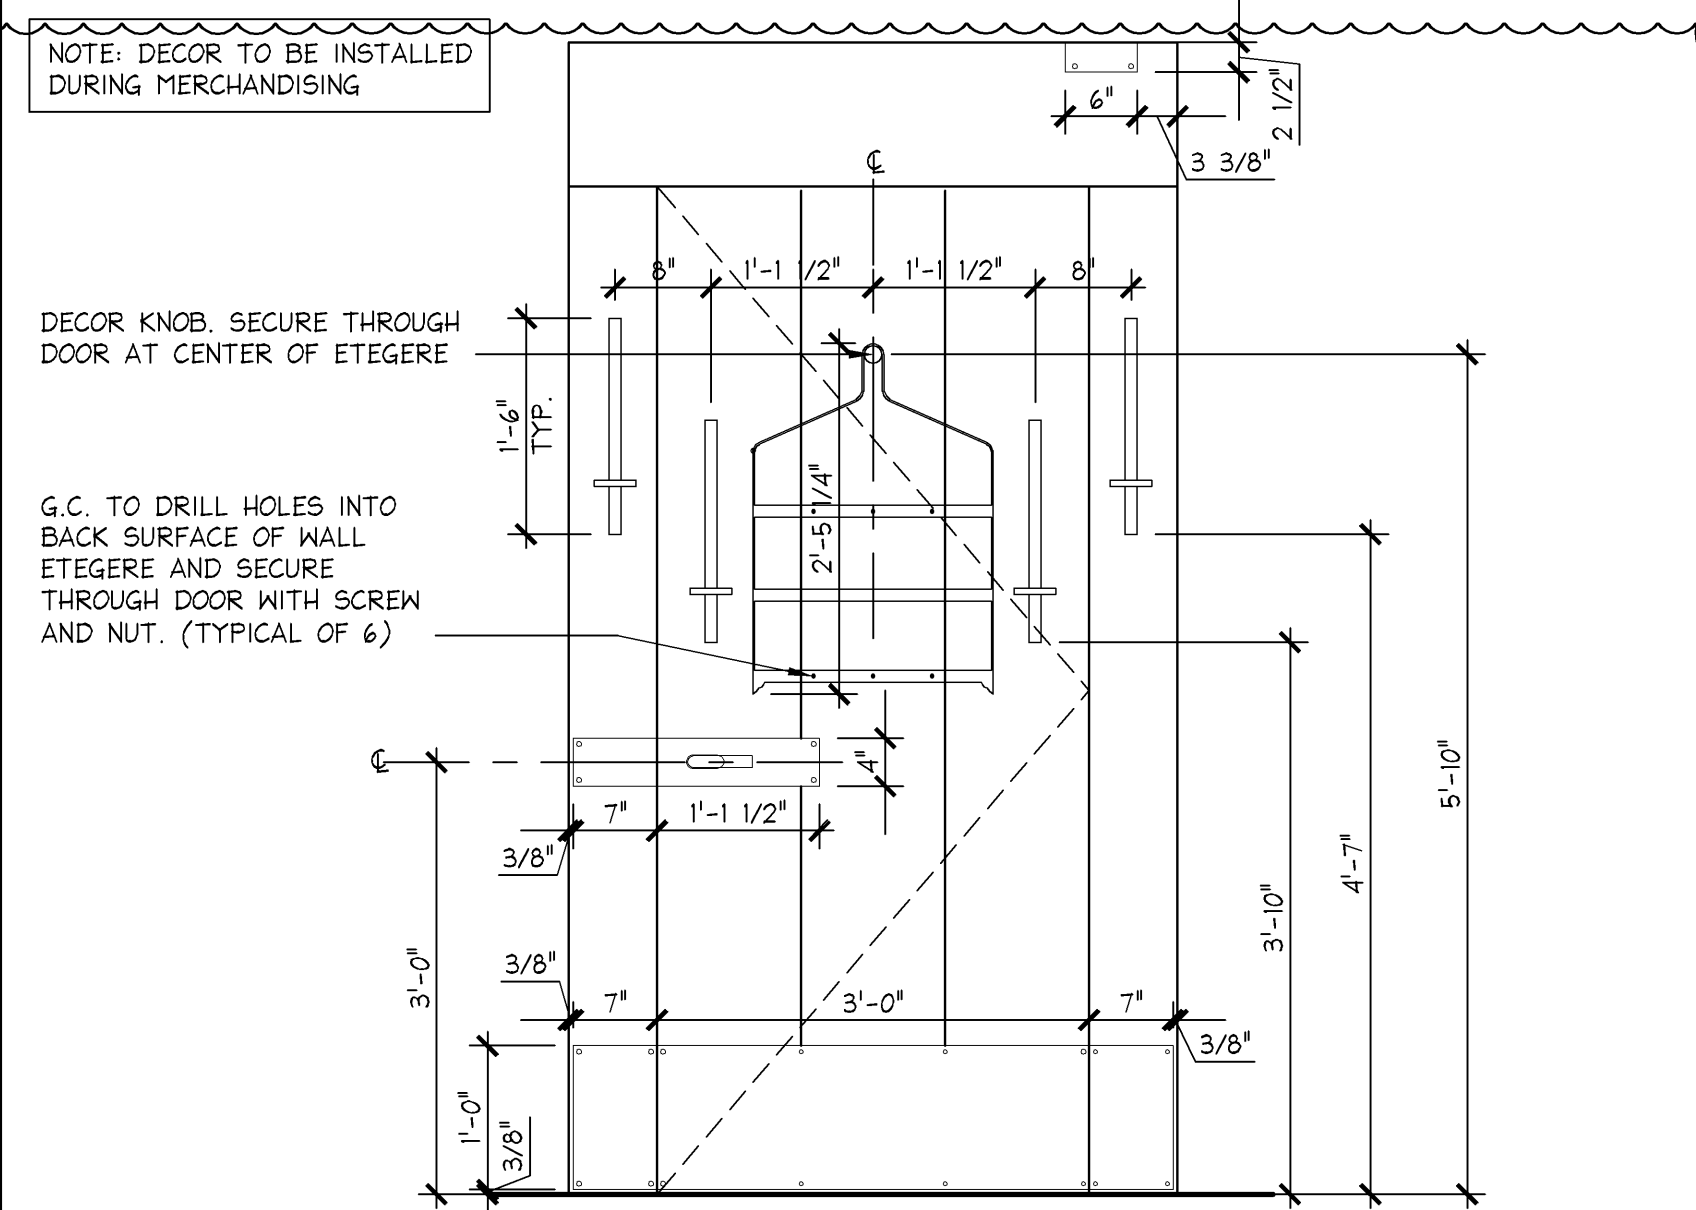

## WBC DOOR HARDWARE LAYOUT

**3/4" = 1'-0"**

**42E-A111-B07-ELEV**

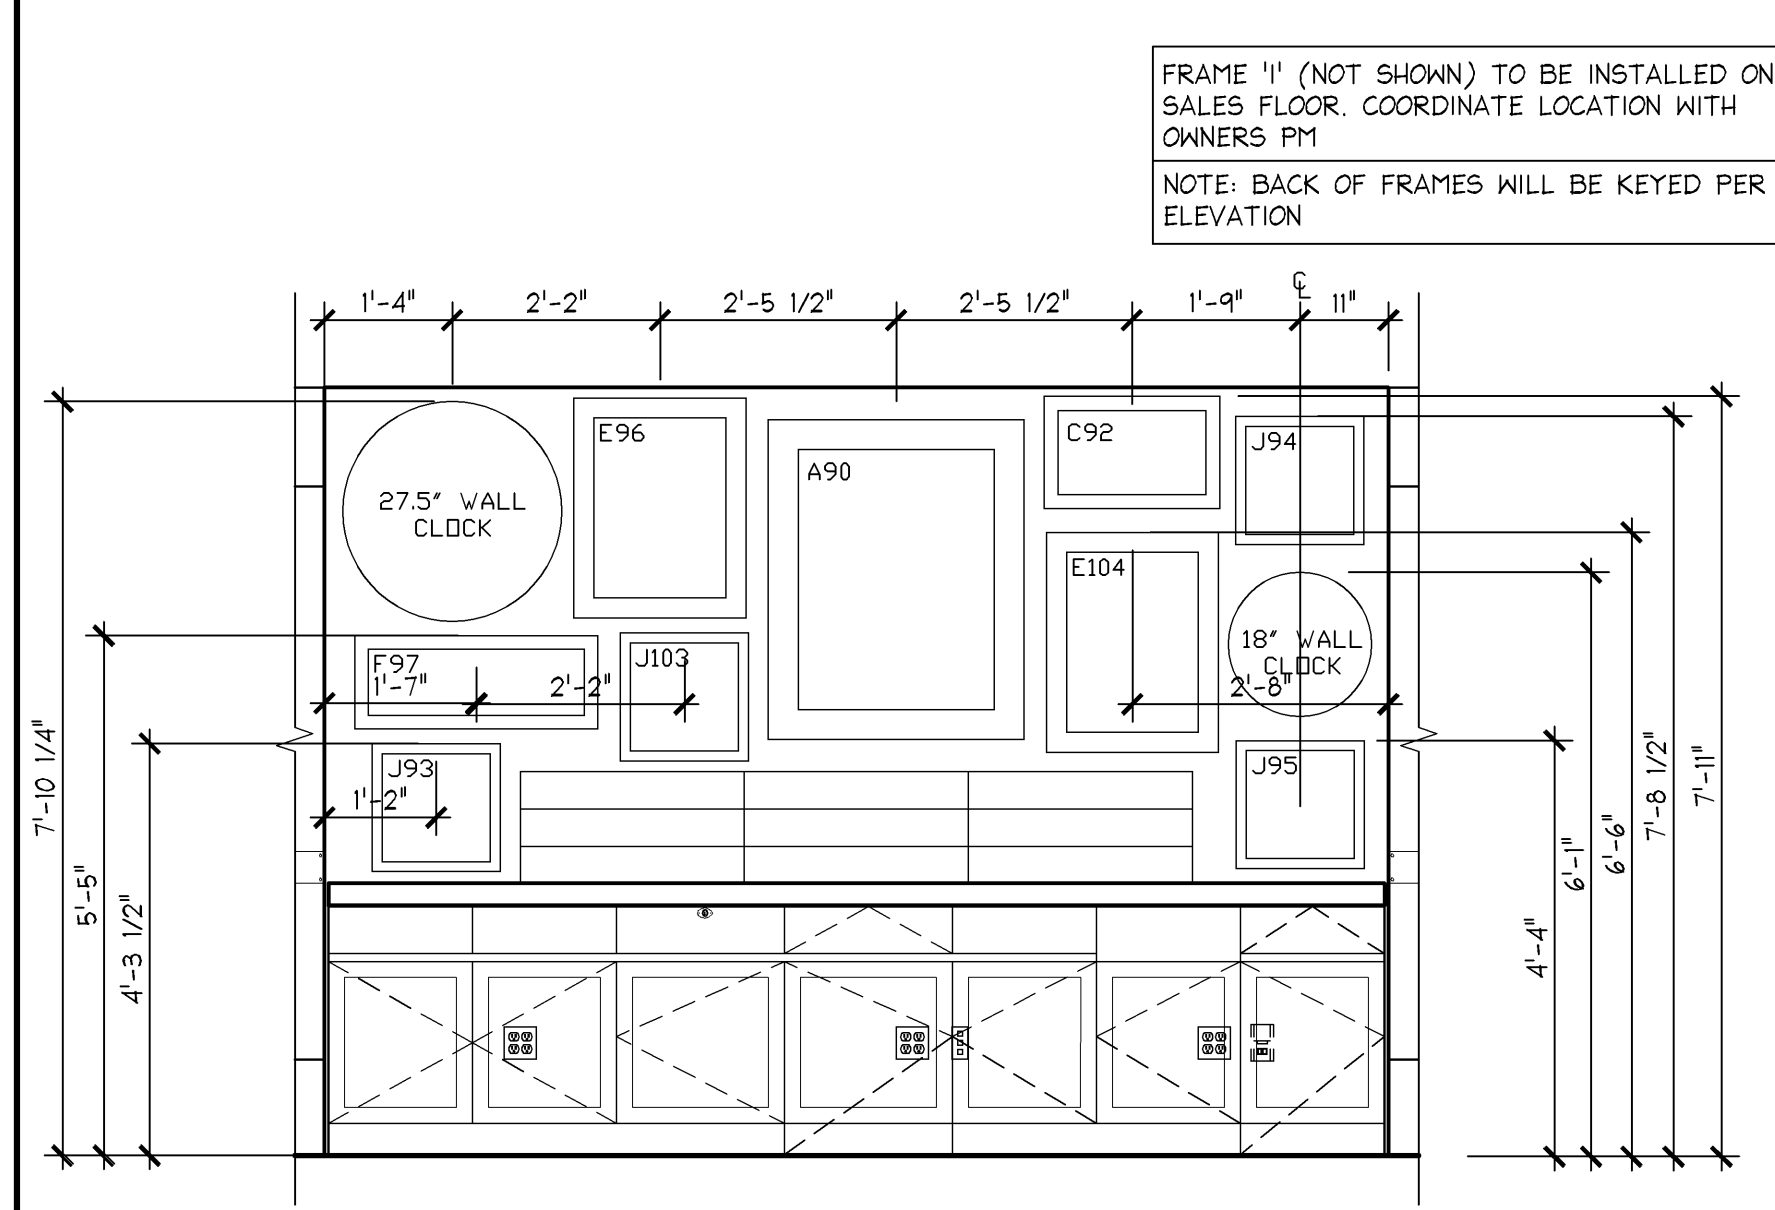

## BACKWRAP WALL ART LAYOUT

**1/2" = 1'-0"**

**42E-A111-B07-ELEV**