


Limitedbrands


LIMITED STORE PLANNING, INC.
d/b/a STORE DESIGN & CONSTRUCTION
Three Limited Parkway • Columbus, Ohio 43230
Telephone: 614.415.7000 • Fax: 614.415.7349

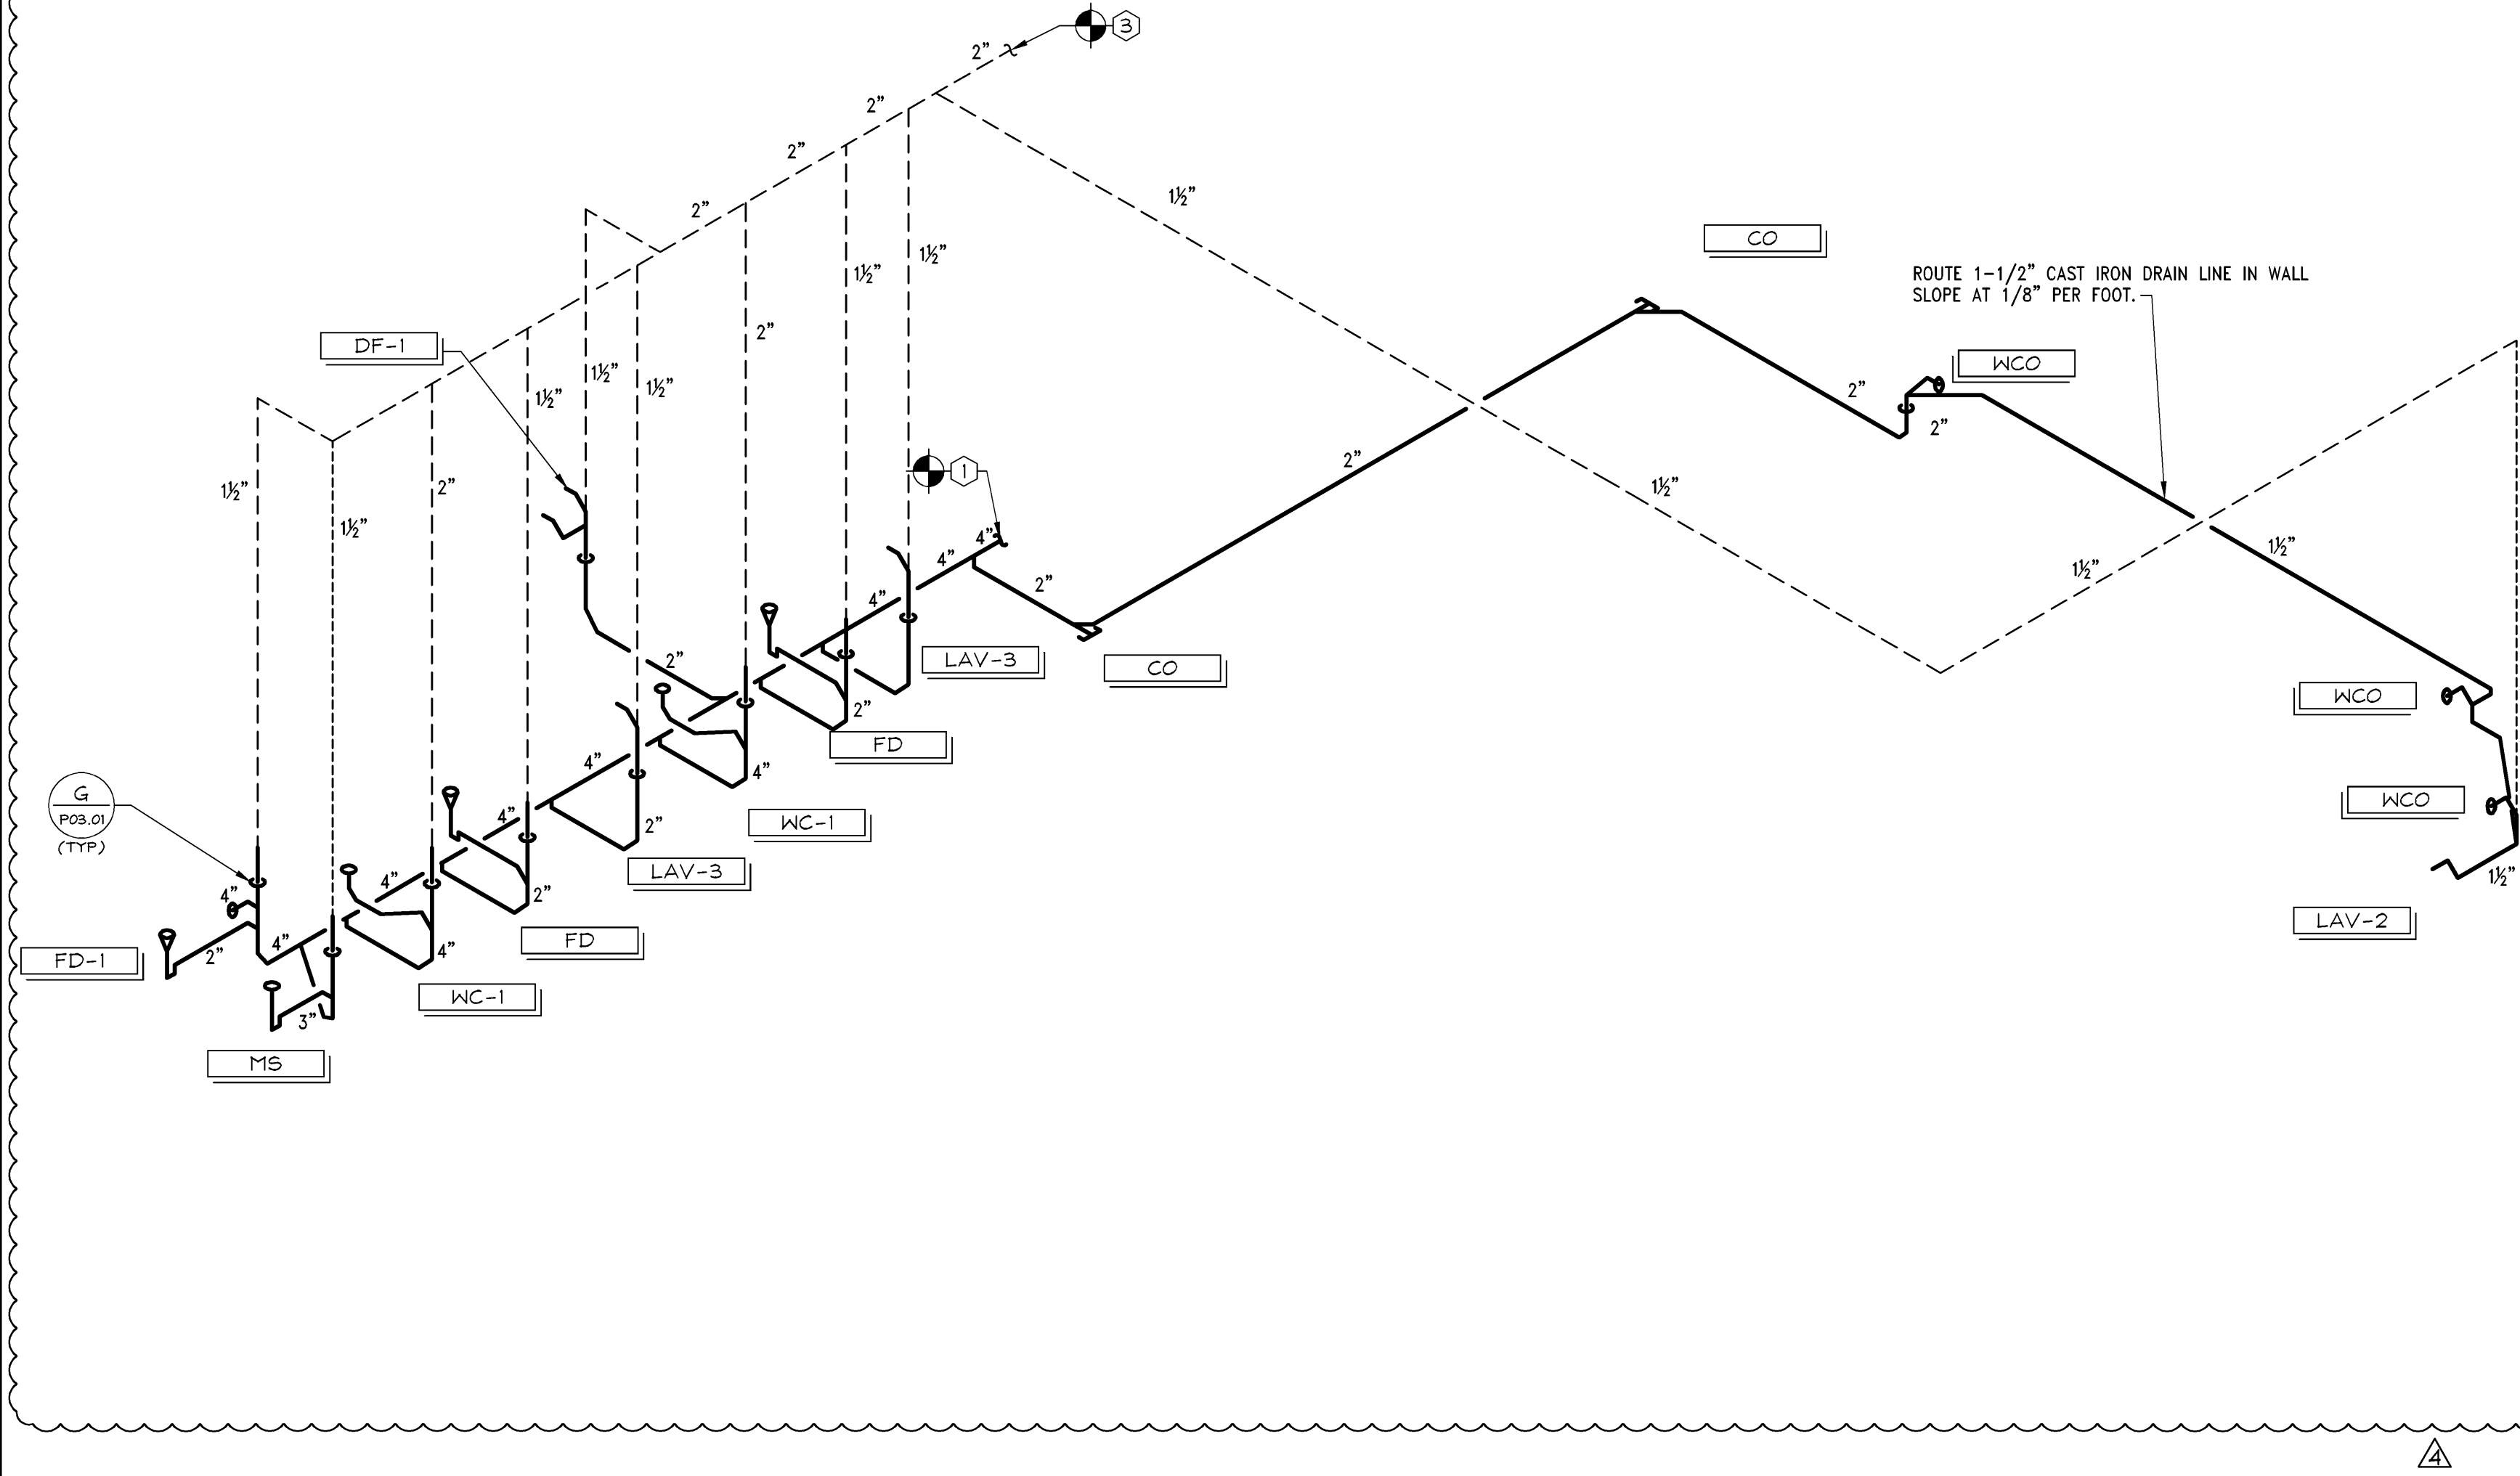

WASTE & VENT PIPING DIAGRAM

NTS

11/11/11

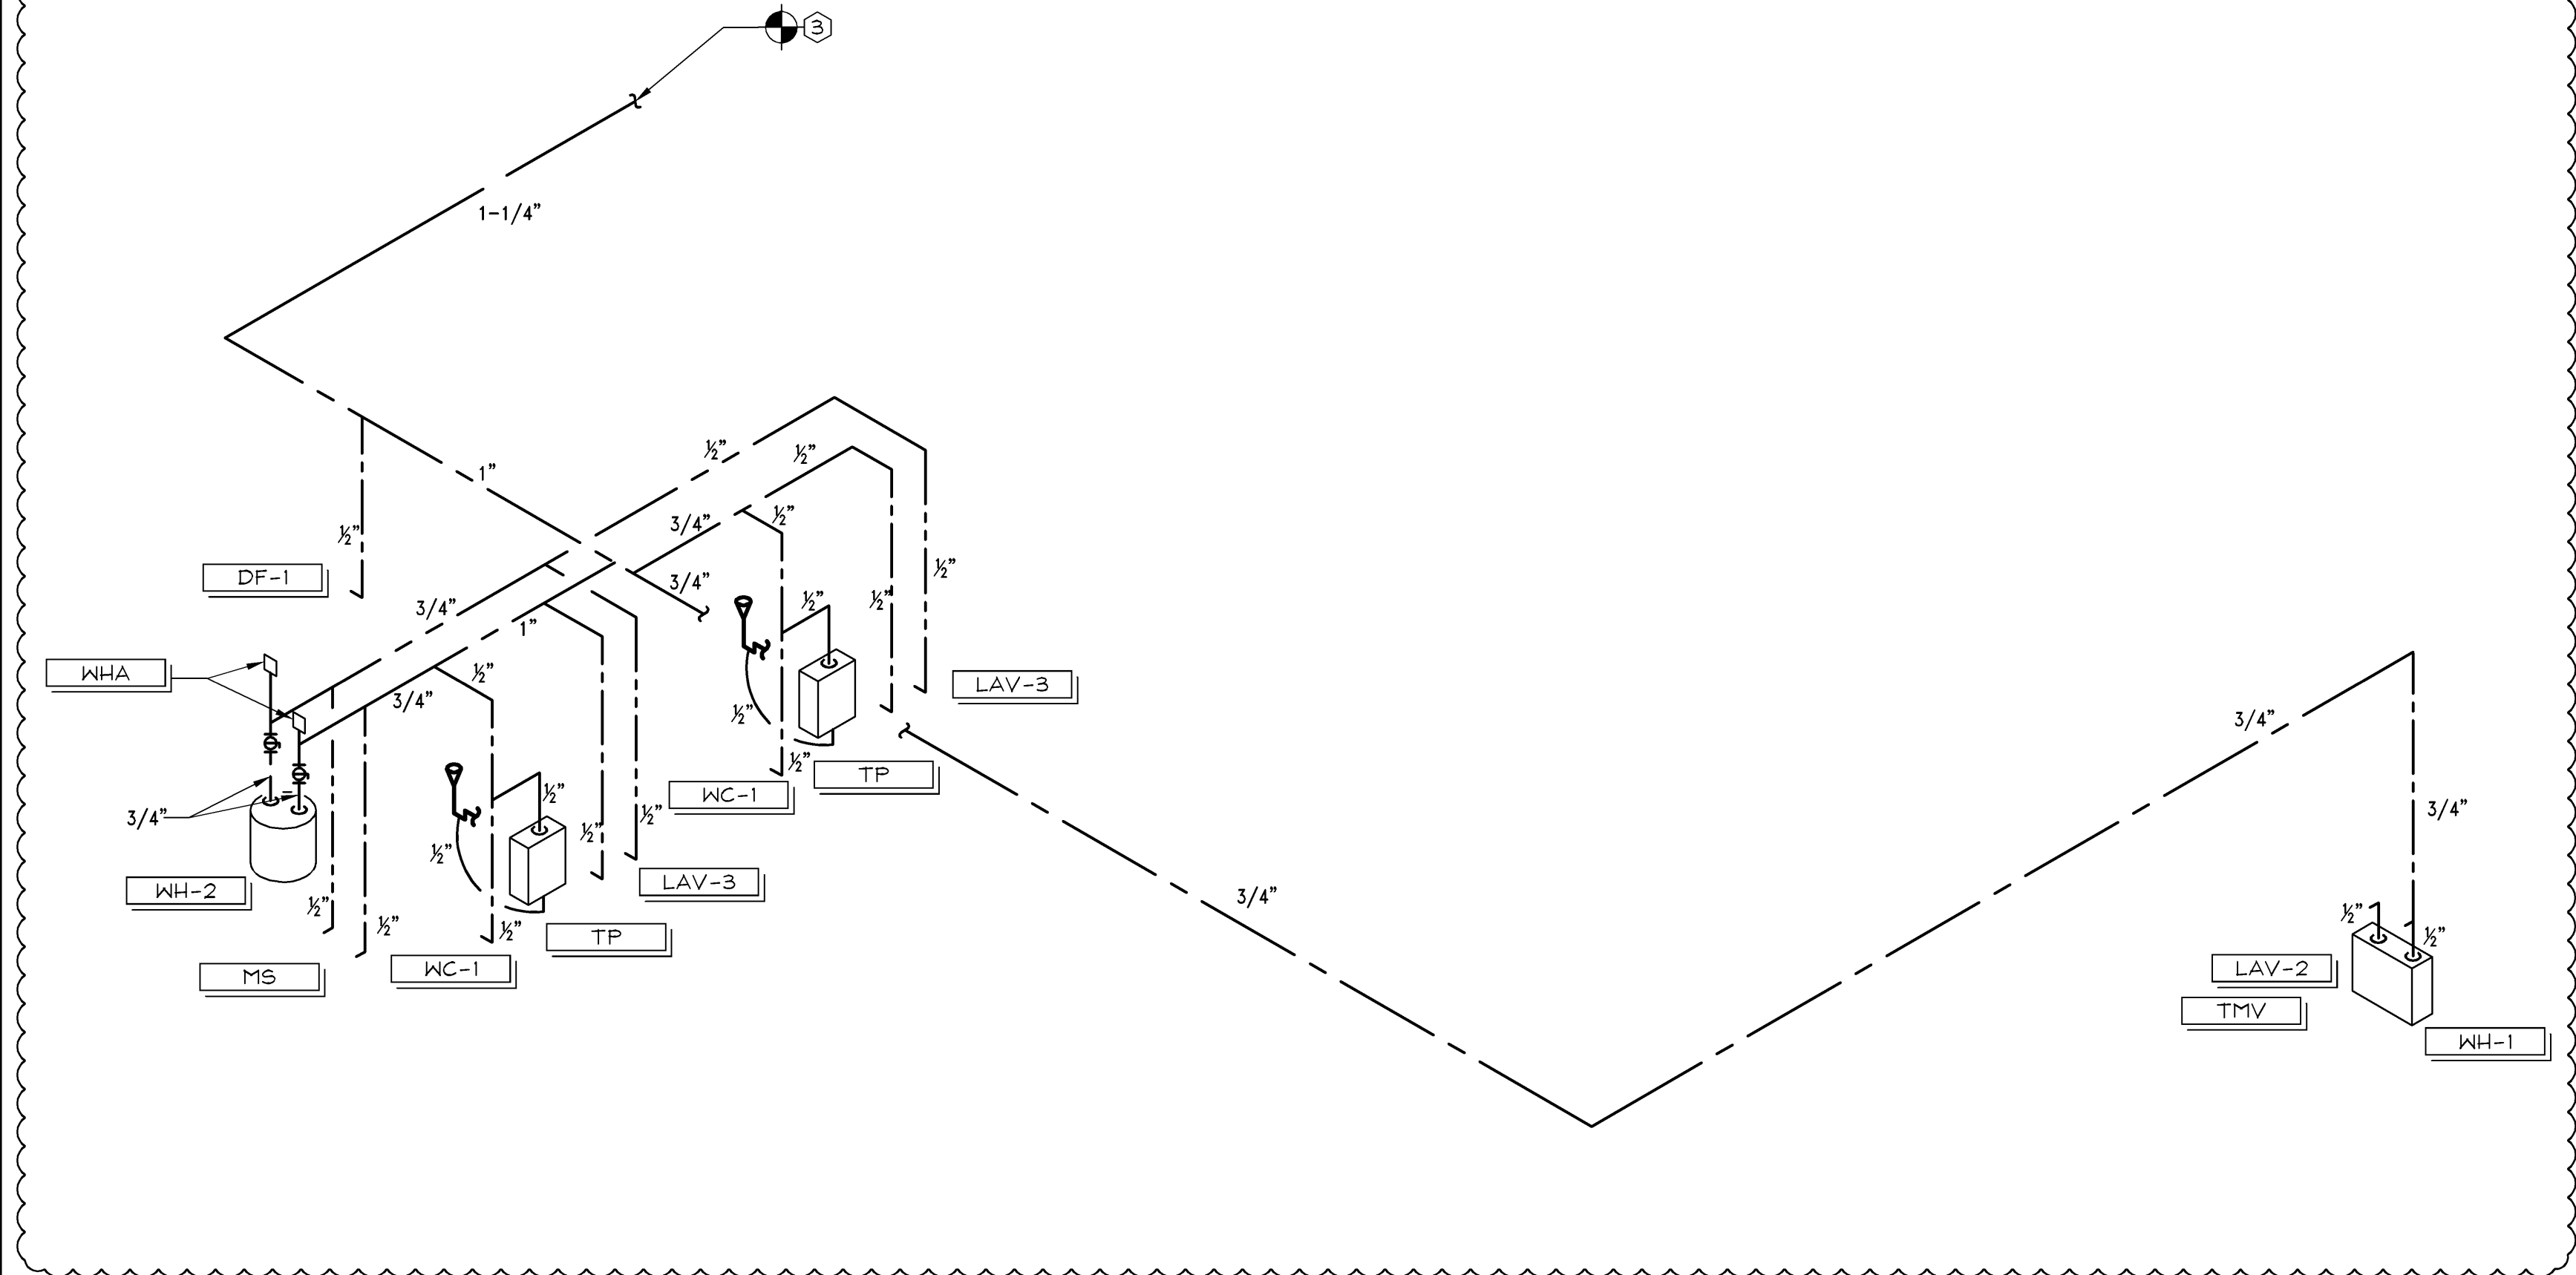

DOMESTIC WATER PIPING DIAGRAM

NTS

11/11/11

24200161

BATH & BODY WORKS
THE GALLERIA II
SPACE NO. 103
5006 WESTHEIMER RD.
HOUSTON, TX 77056

PROJECT INFORMATION:
SCOPE: FULL REMODEL
DESIGN TYPE: EASTON-G
LSD&C PROJECT #: 00061216
A/E PROJECT #:

REVISIONS:
1. BUILDING DEPARTMENT COMMENTS 04/11/14
2. BUILDING DEPARTMENT COMMENTS 05/06/14
3. DESIGN CHANGES/ LANDLORD COMMENTS/ 06/28/14
4. MASTERS UPDATES
5. DESIGN CHANGES 04/27/14

DATE ISSUED: 3/7/14
DESIGNED BY: JPM
DRAWN BY: JPM
CHECKED BY: WRG

PLUMBING ISOMETRIC DIAGRAMS

DRAWING NUMBER:
P02.02

PKG 1+ 1.415g 1.30840