

THESE DRAWINGS AND SPECIFICATIONS ARE PREPARED FOR USE ON A SPECIFIC SITE. THESE DRAWINGS AND SPECIFICATIONS ARE NOT TO BE USED FOR ANY OTHER PROJECT WITHOUT THE WRITTEN CONSENT OF SHREMSHOCK ARCHITECTS, INC. THESE DRAWINGS AND SPECIFICATIONS ARE THE PROPERTY OF SHREMSHOCK ARCHITECTS, INC. AND SHALL NOT BE REPRODUCED OR TRANSMITTED IN ANY FORM OR BY ANY MEANS, ELECTRONIC OR MECHANICAL, INCLUDING PHOTOCOPYING, RECORDING, OR BY ANY INFORMATION STORAGE AND RETRIEVAL SYSTEM, WITHOUT THE WRITTEN PERMISSION OF SHREMSHOCK ARCHITECTS, INC. THESE DRAWINGS AND SPECIFICATIONS ARE THE PROPERTY OF SHREMSHOCK ARCHITECTS, INC. AND SHALL NOT BE REPRODUCED OR TRANSMITTED IN ANY FORM OR BY ANY MEANS, ELECTRONIC OR MECHANICAL, INCLUDING PHOTOCOPYING, RECORDING, OR BY ANY INFORMATION STORAGE AND RETRIEVAL SYSTEM, WITHOUT THE WRITTEN PERMISSION OF SHREMSHOCK ARCHITECTS, INC.

24200161

BATH & BODY WORKS  
THE GALLERIA II

SPACE INVESTMENT RD.  
HOUSTON, TX 77056

PKG 1+  
14150  
FULL REMODEL  
EASTON-G  
00061216  
A/E PROJECT #

PROJECT INFORMATION:

REVISIONS:

REQUIRED BY: DATE:


ELITE CONSTRUCTION GROUP  
LAKE JACKSON, TX  
PHONE: 979-285-5012  
NOTE: THESE PRINTS HAVE BEEN  
REDUCED BY 50 PERCENT SCALE  
WILL BE 50 PERCENT OF WHAT IS  
NOTED ON PLANS

DATE ISSUED: 3/7/14  
DESIGNED BY: SB  
DRAWN BY: JLH  
CHECKED BY: RHW

NON-SALES  
PLAN

DRAWING NUMBER:

A02.2

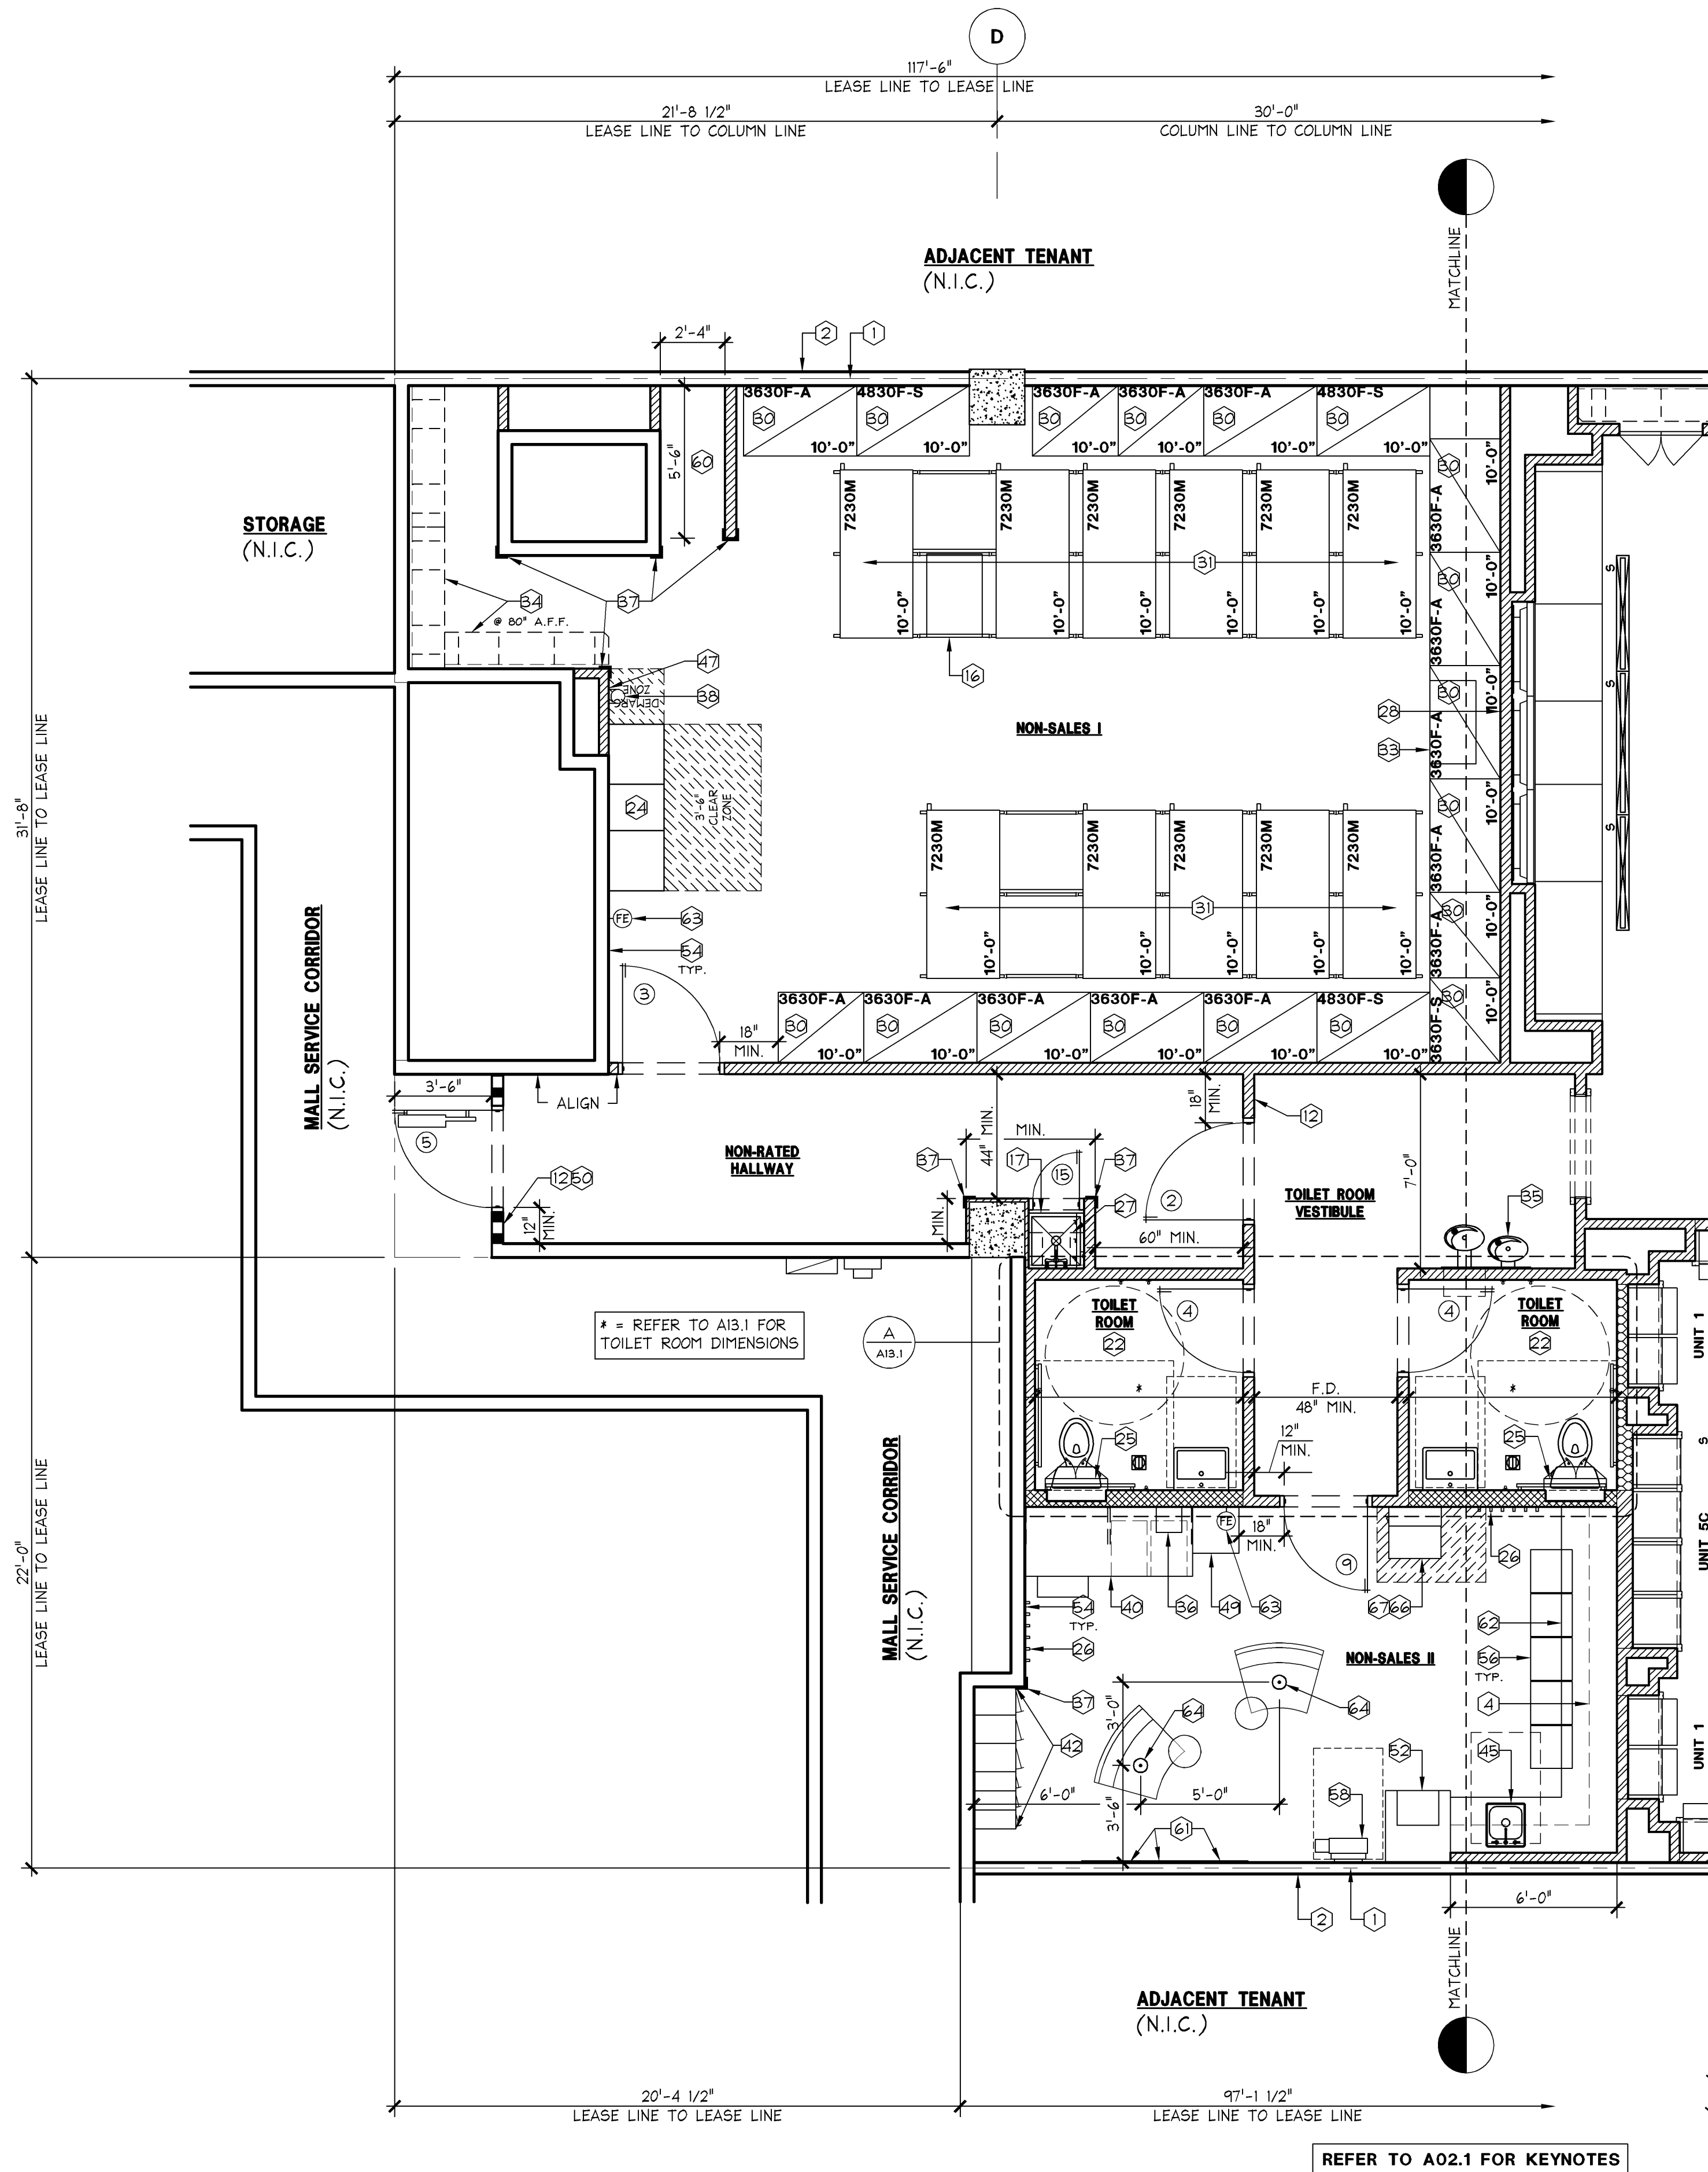


NON-SALES CONSTRUCTION PLAN

1/4" = 1'-0"  
42P-A021-A00-PLAN  
10.14.11

E

NON-SALES DEMOLITION PLAN

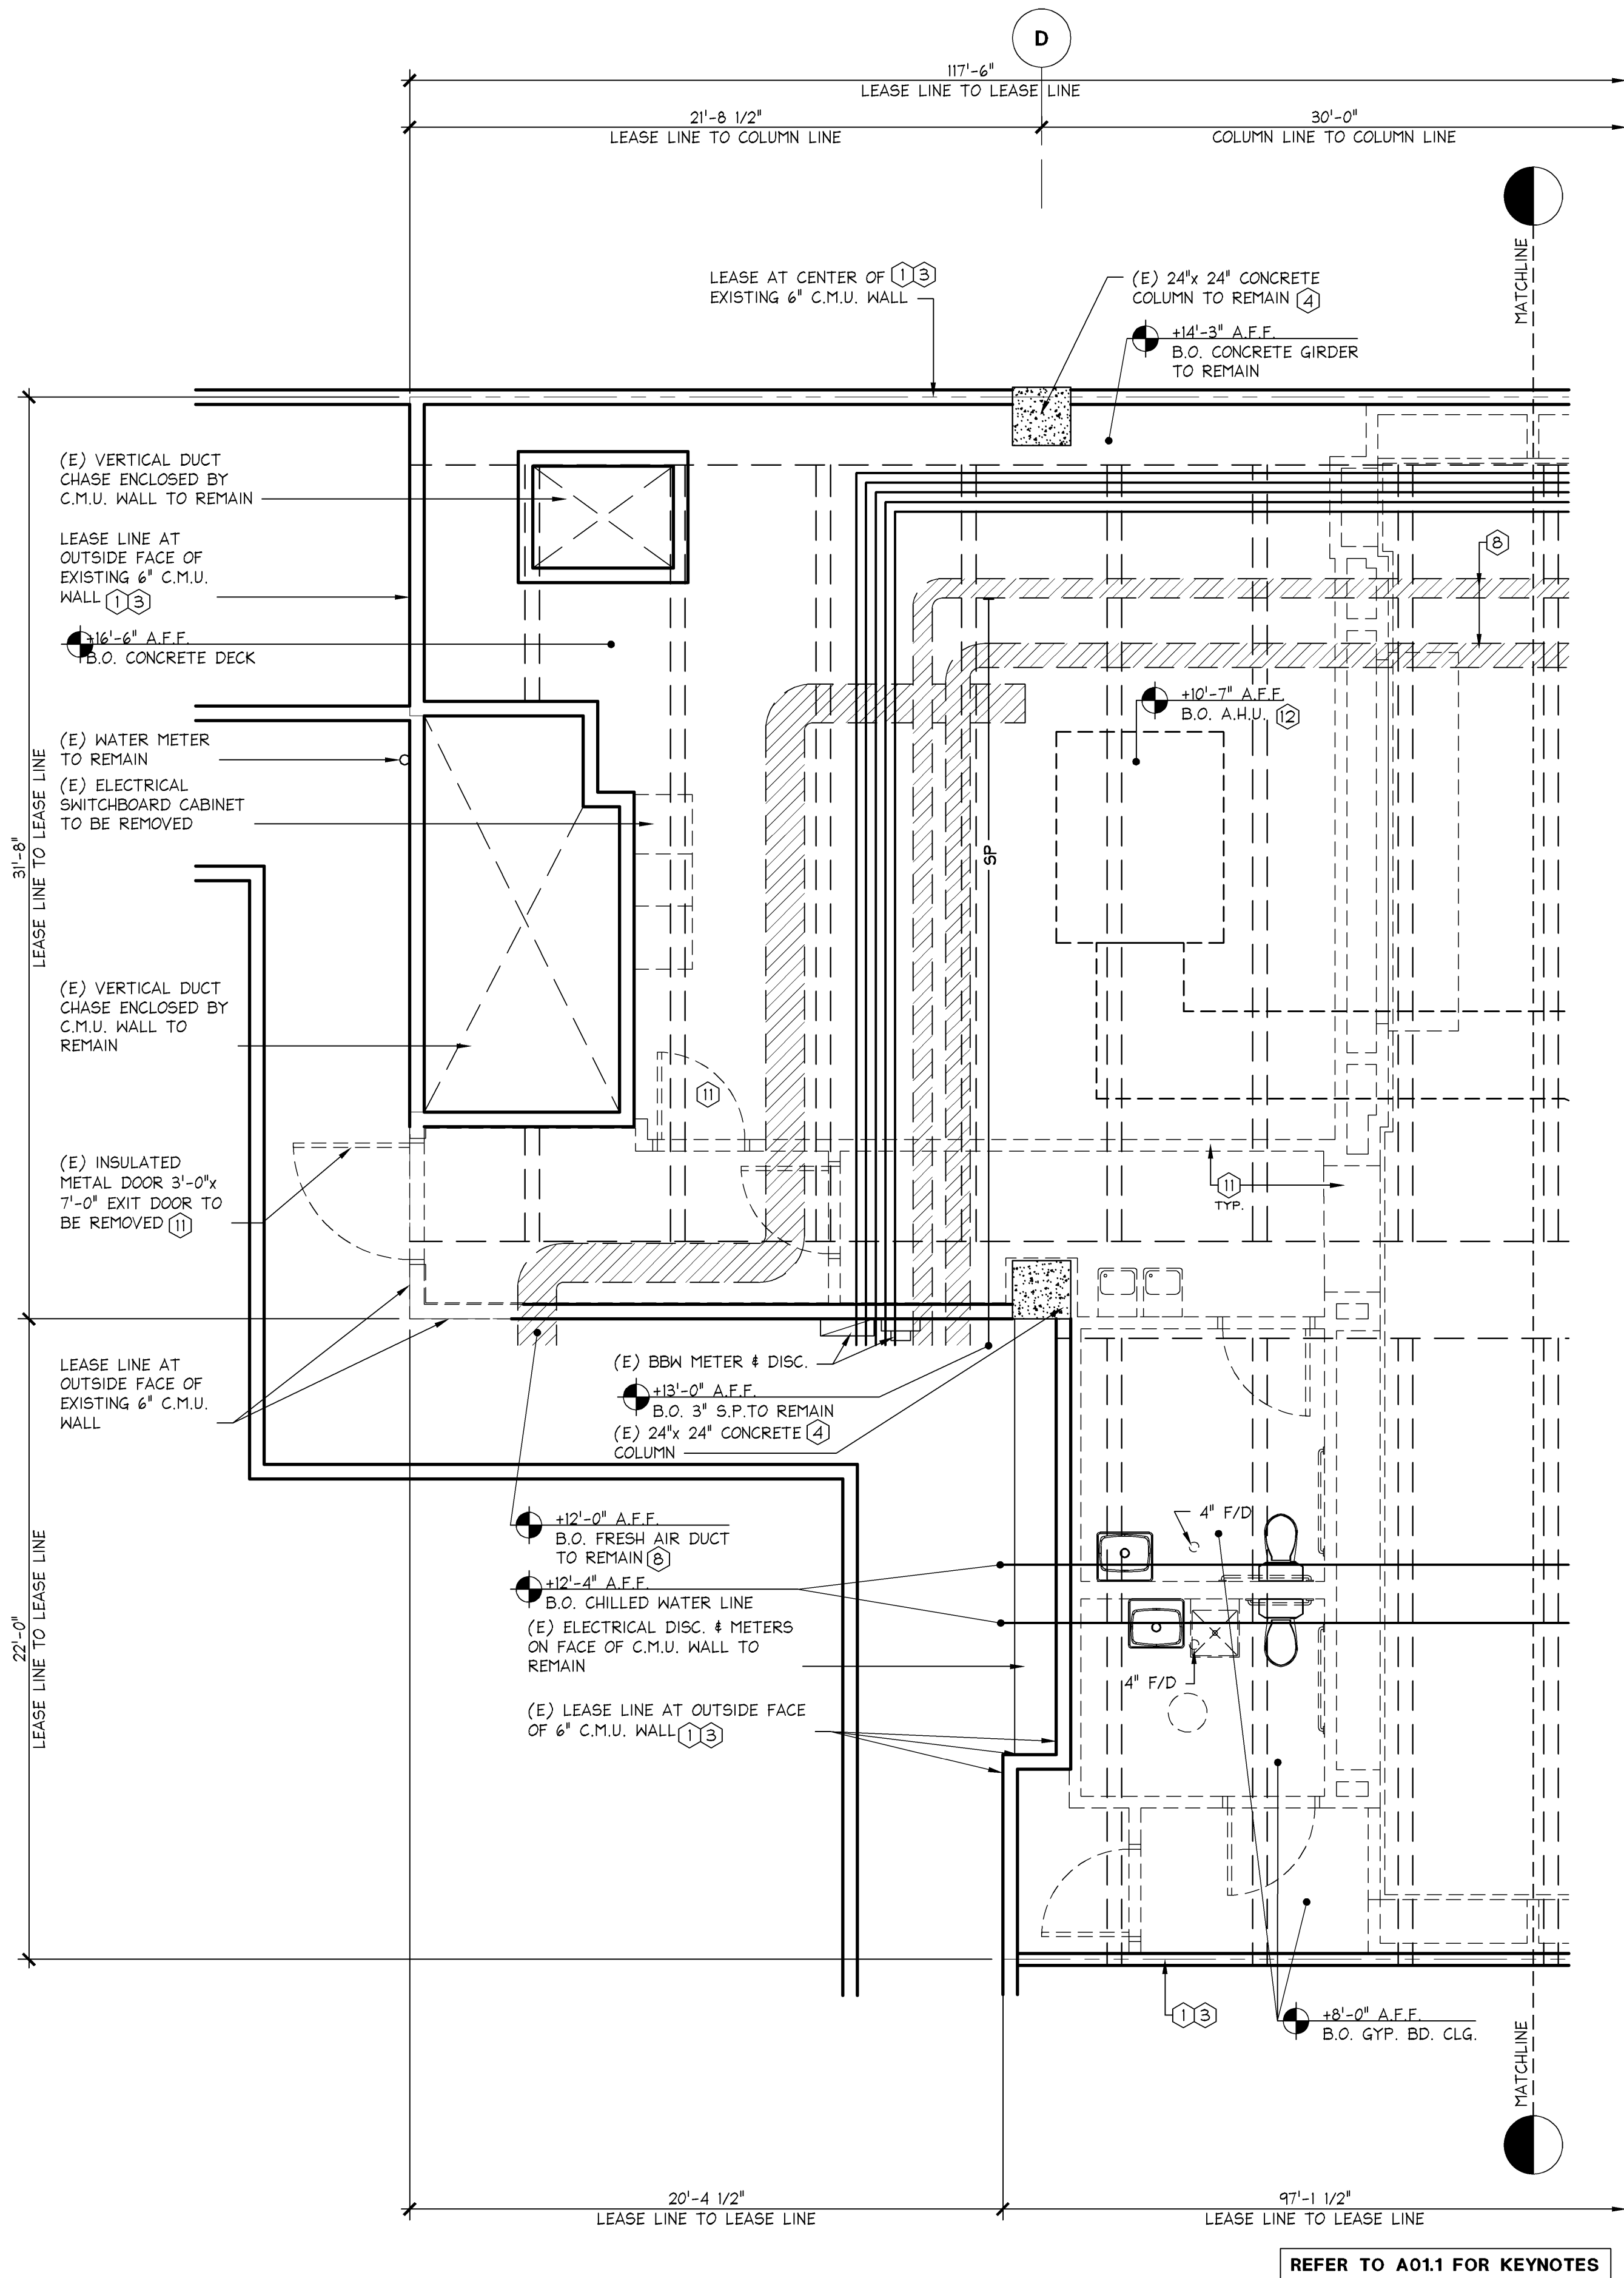

1/4" = 1'-0"  
42P-A021-A00-PLAN  
10.14.11

A