


NON-SALES FINISH & PRESENTATION PLAN

1/4" = 1'-0"
42P-A021-A00-PLAN
J
10.14.11

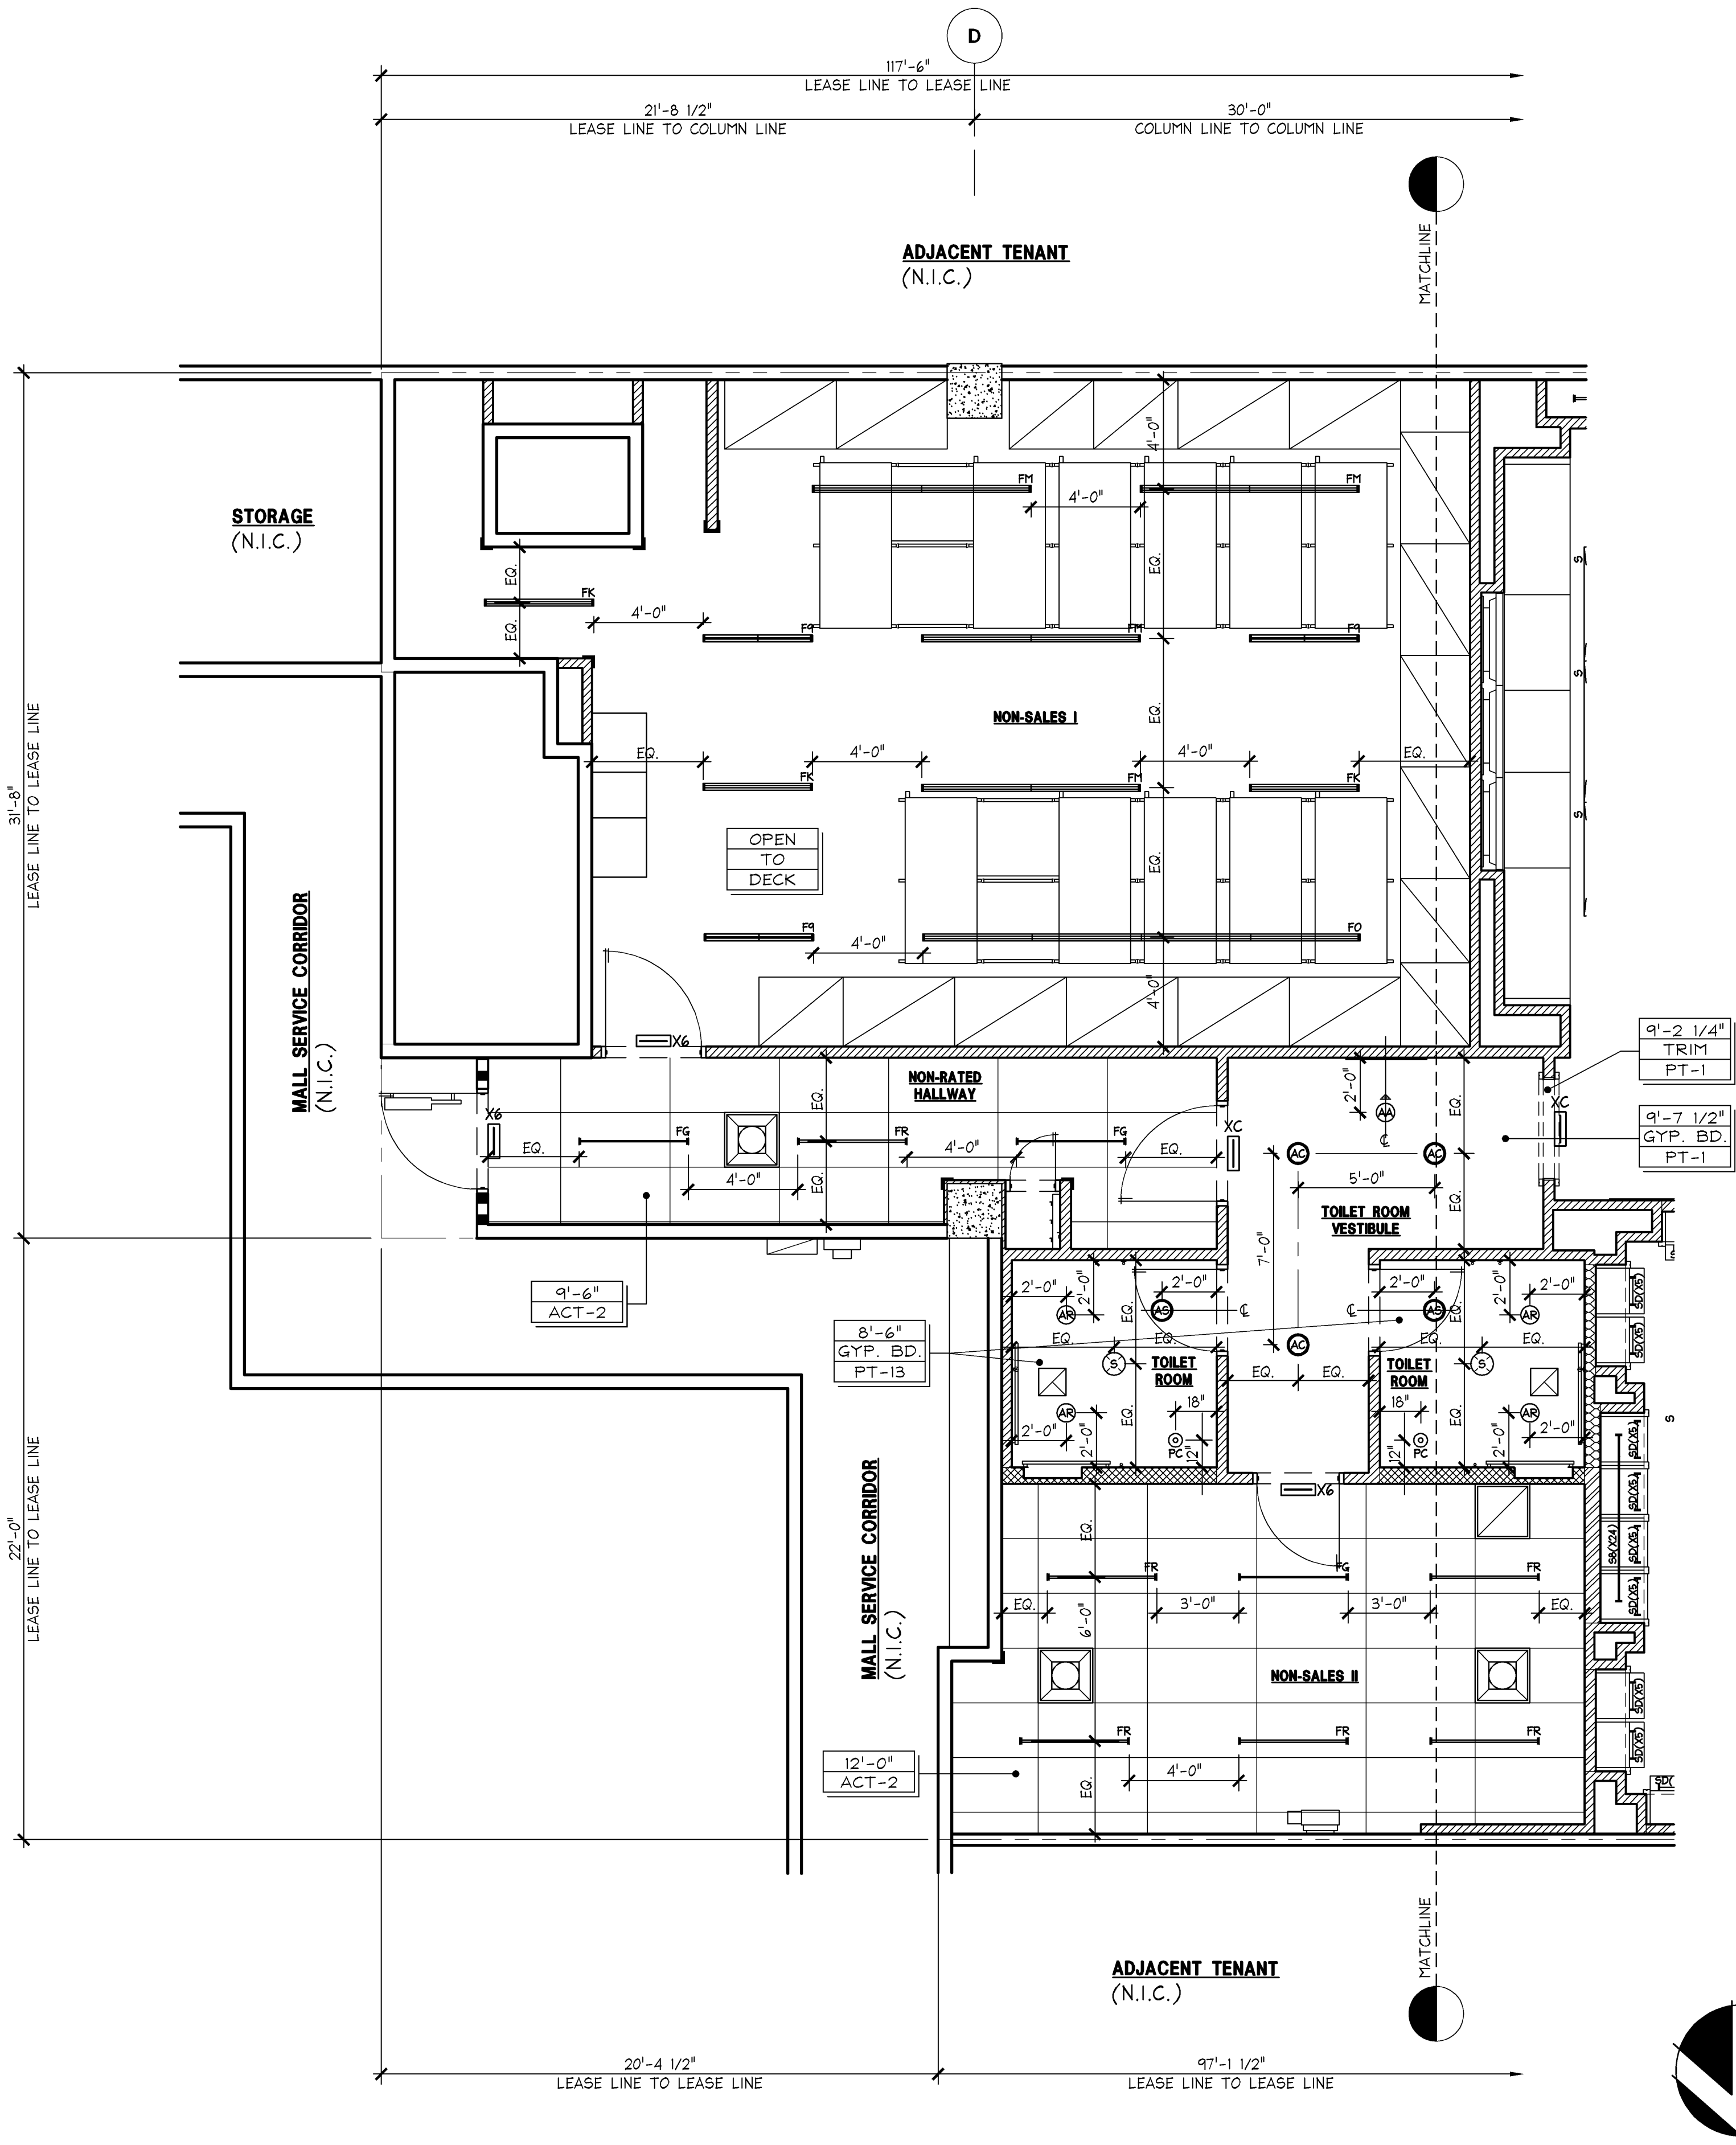

NON-SALES REFLECTED CEILING PLAN

1/4" = 1'-0"
42P-A021-A00-PLAN
A
10.14.11