



Limitedbrands
LIMITED STORE PLANNING, INC.
d/b/a STORE DESIGN & CONSTRUCTION
Three Limited Parkway • Columbus, Ohio 43230
Telephone: 614.415.7000 • Fax: 614.415.7349

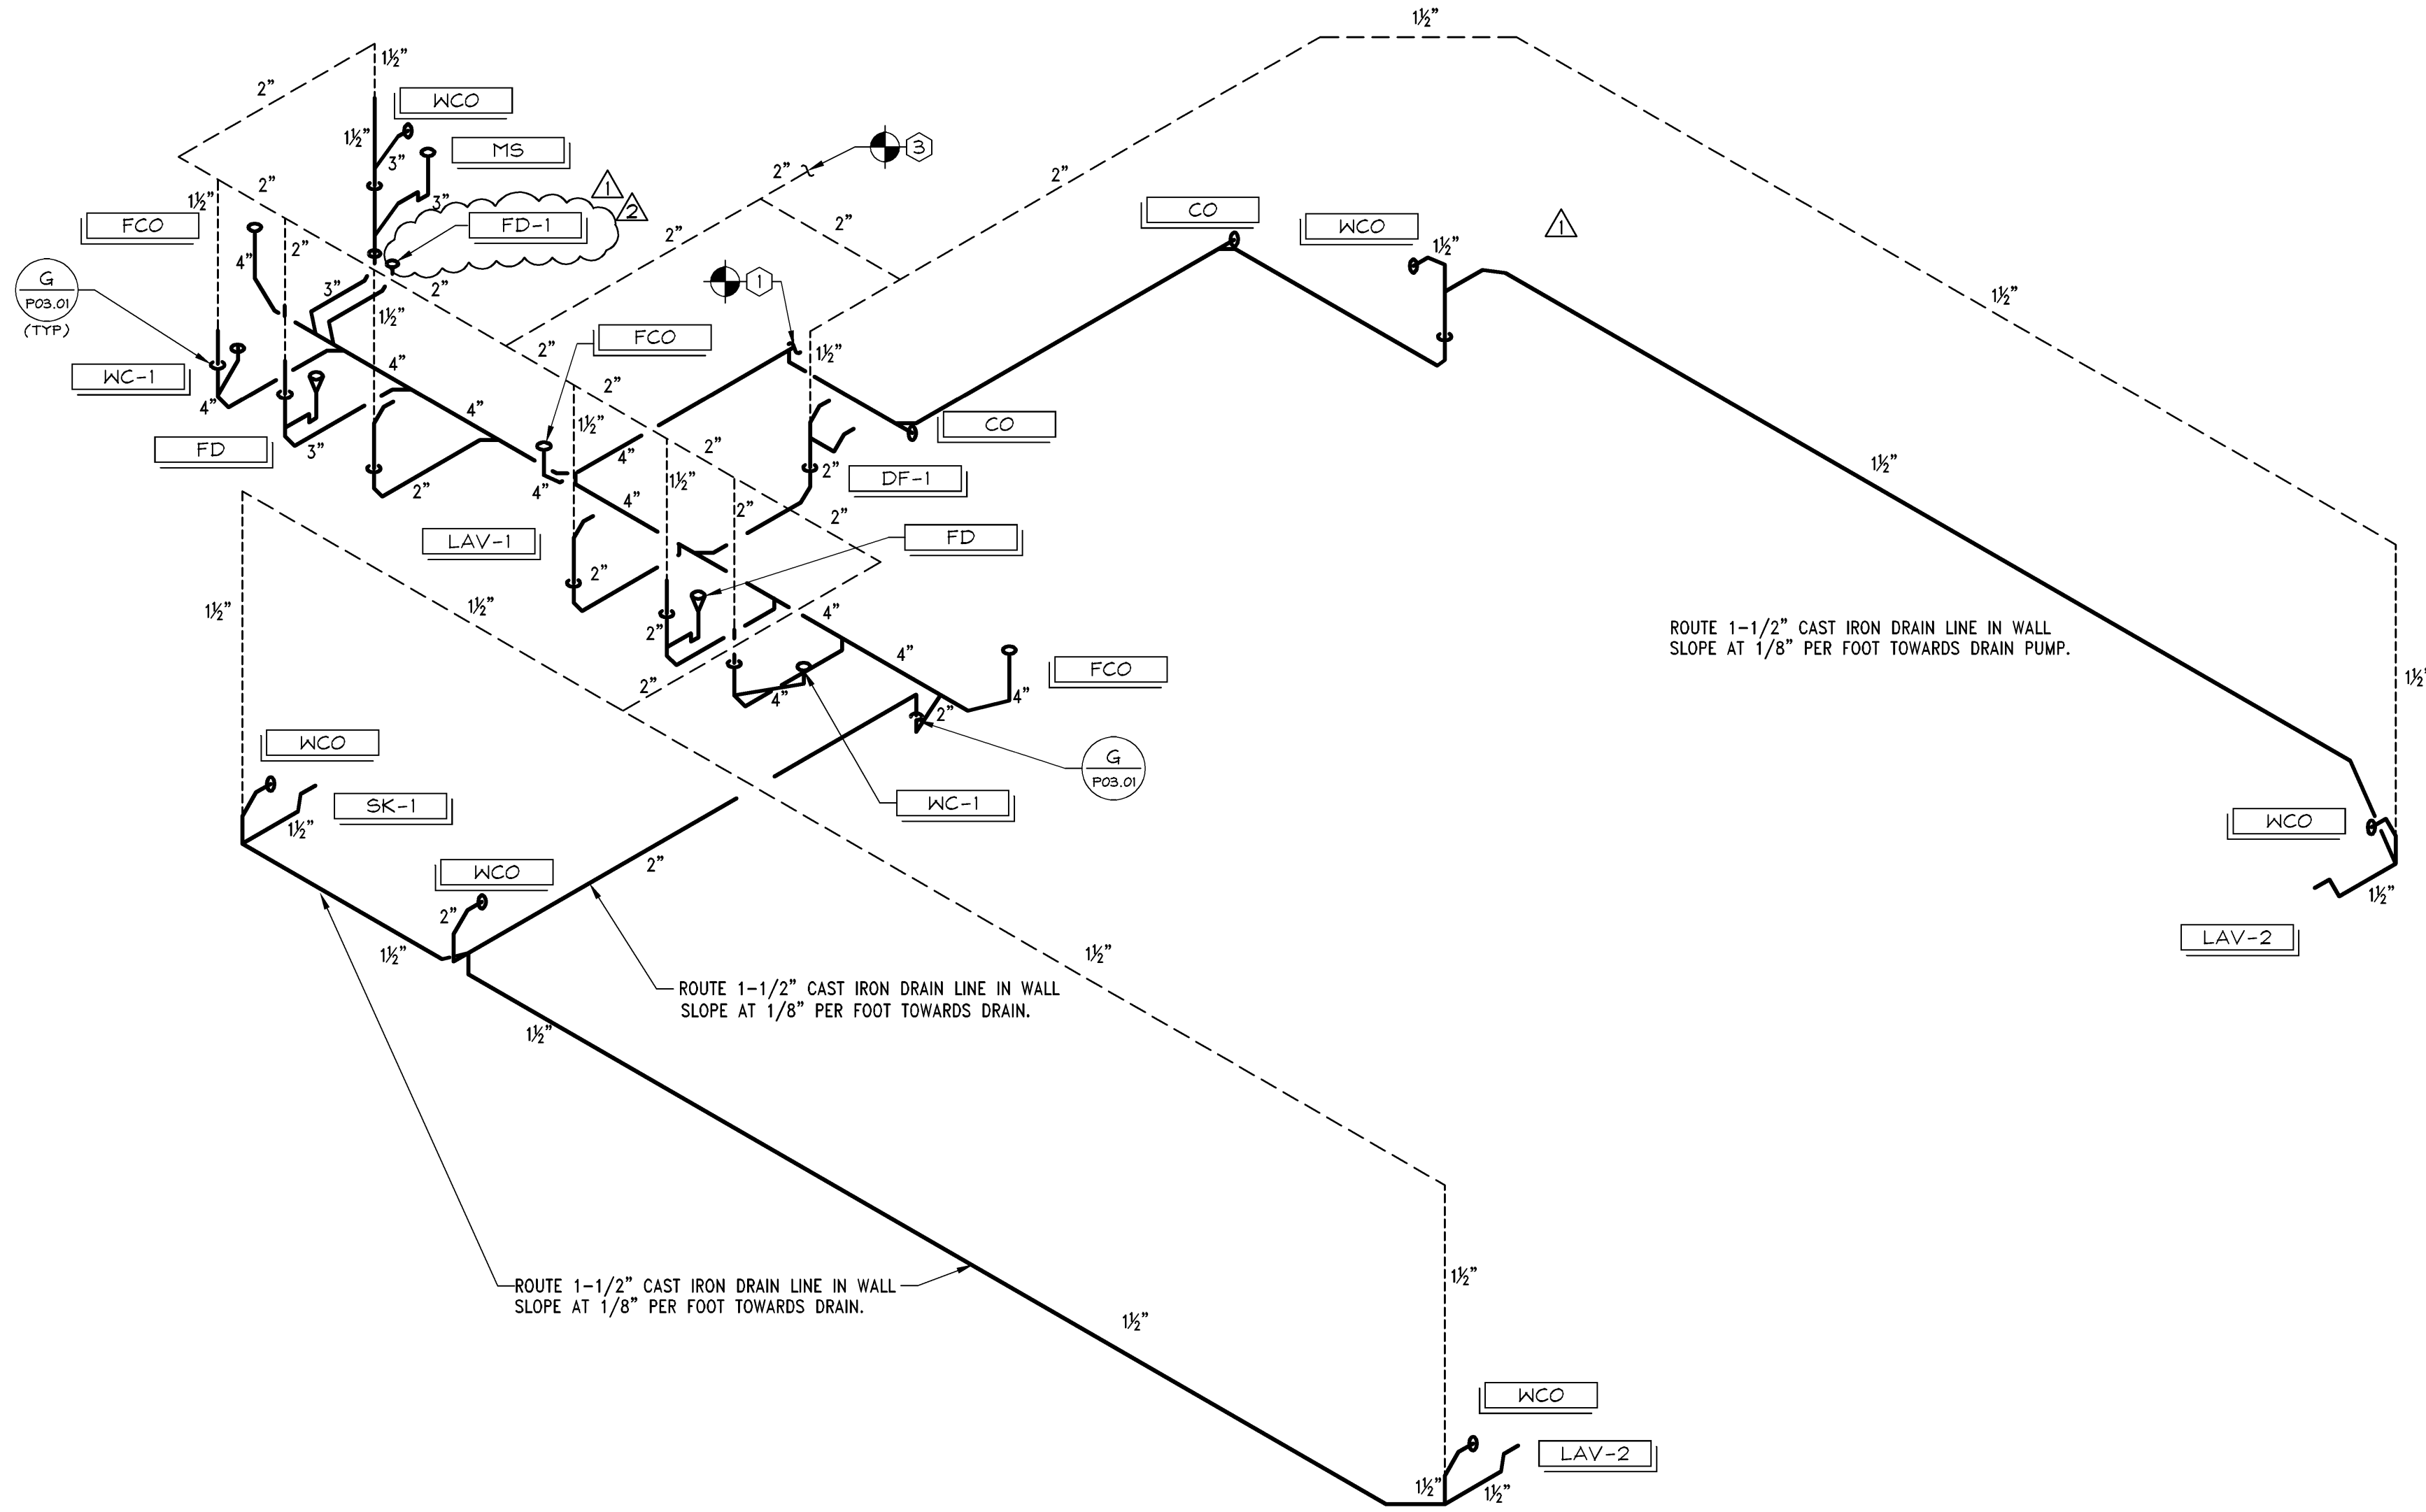

WASTE & VENT PIPING DIAGRAM

NTS

C
11/11/11

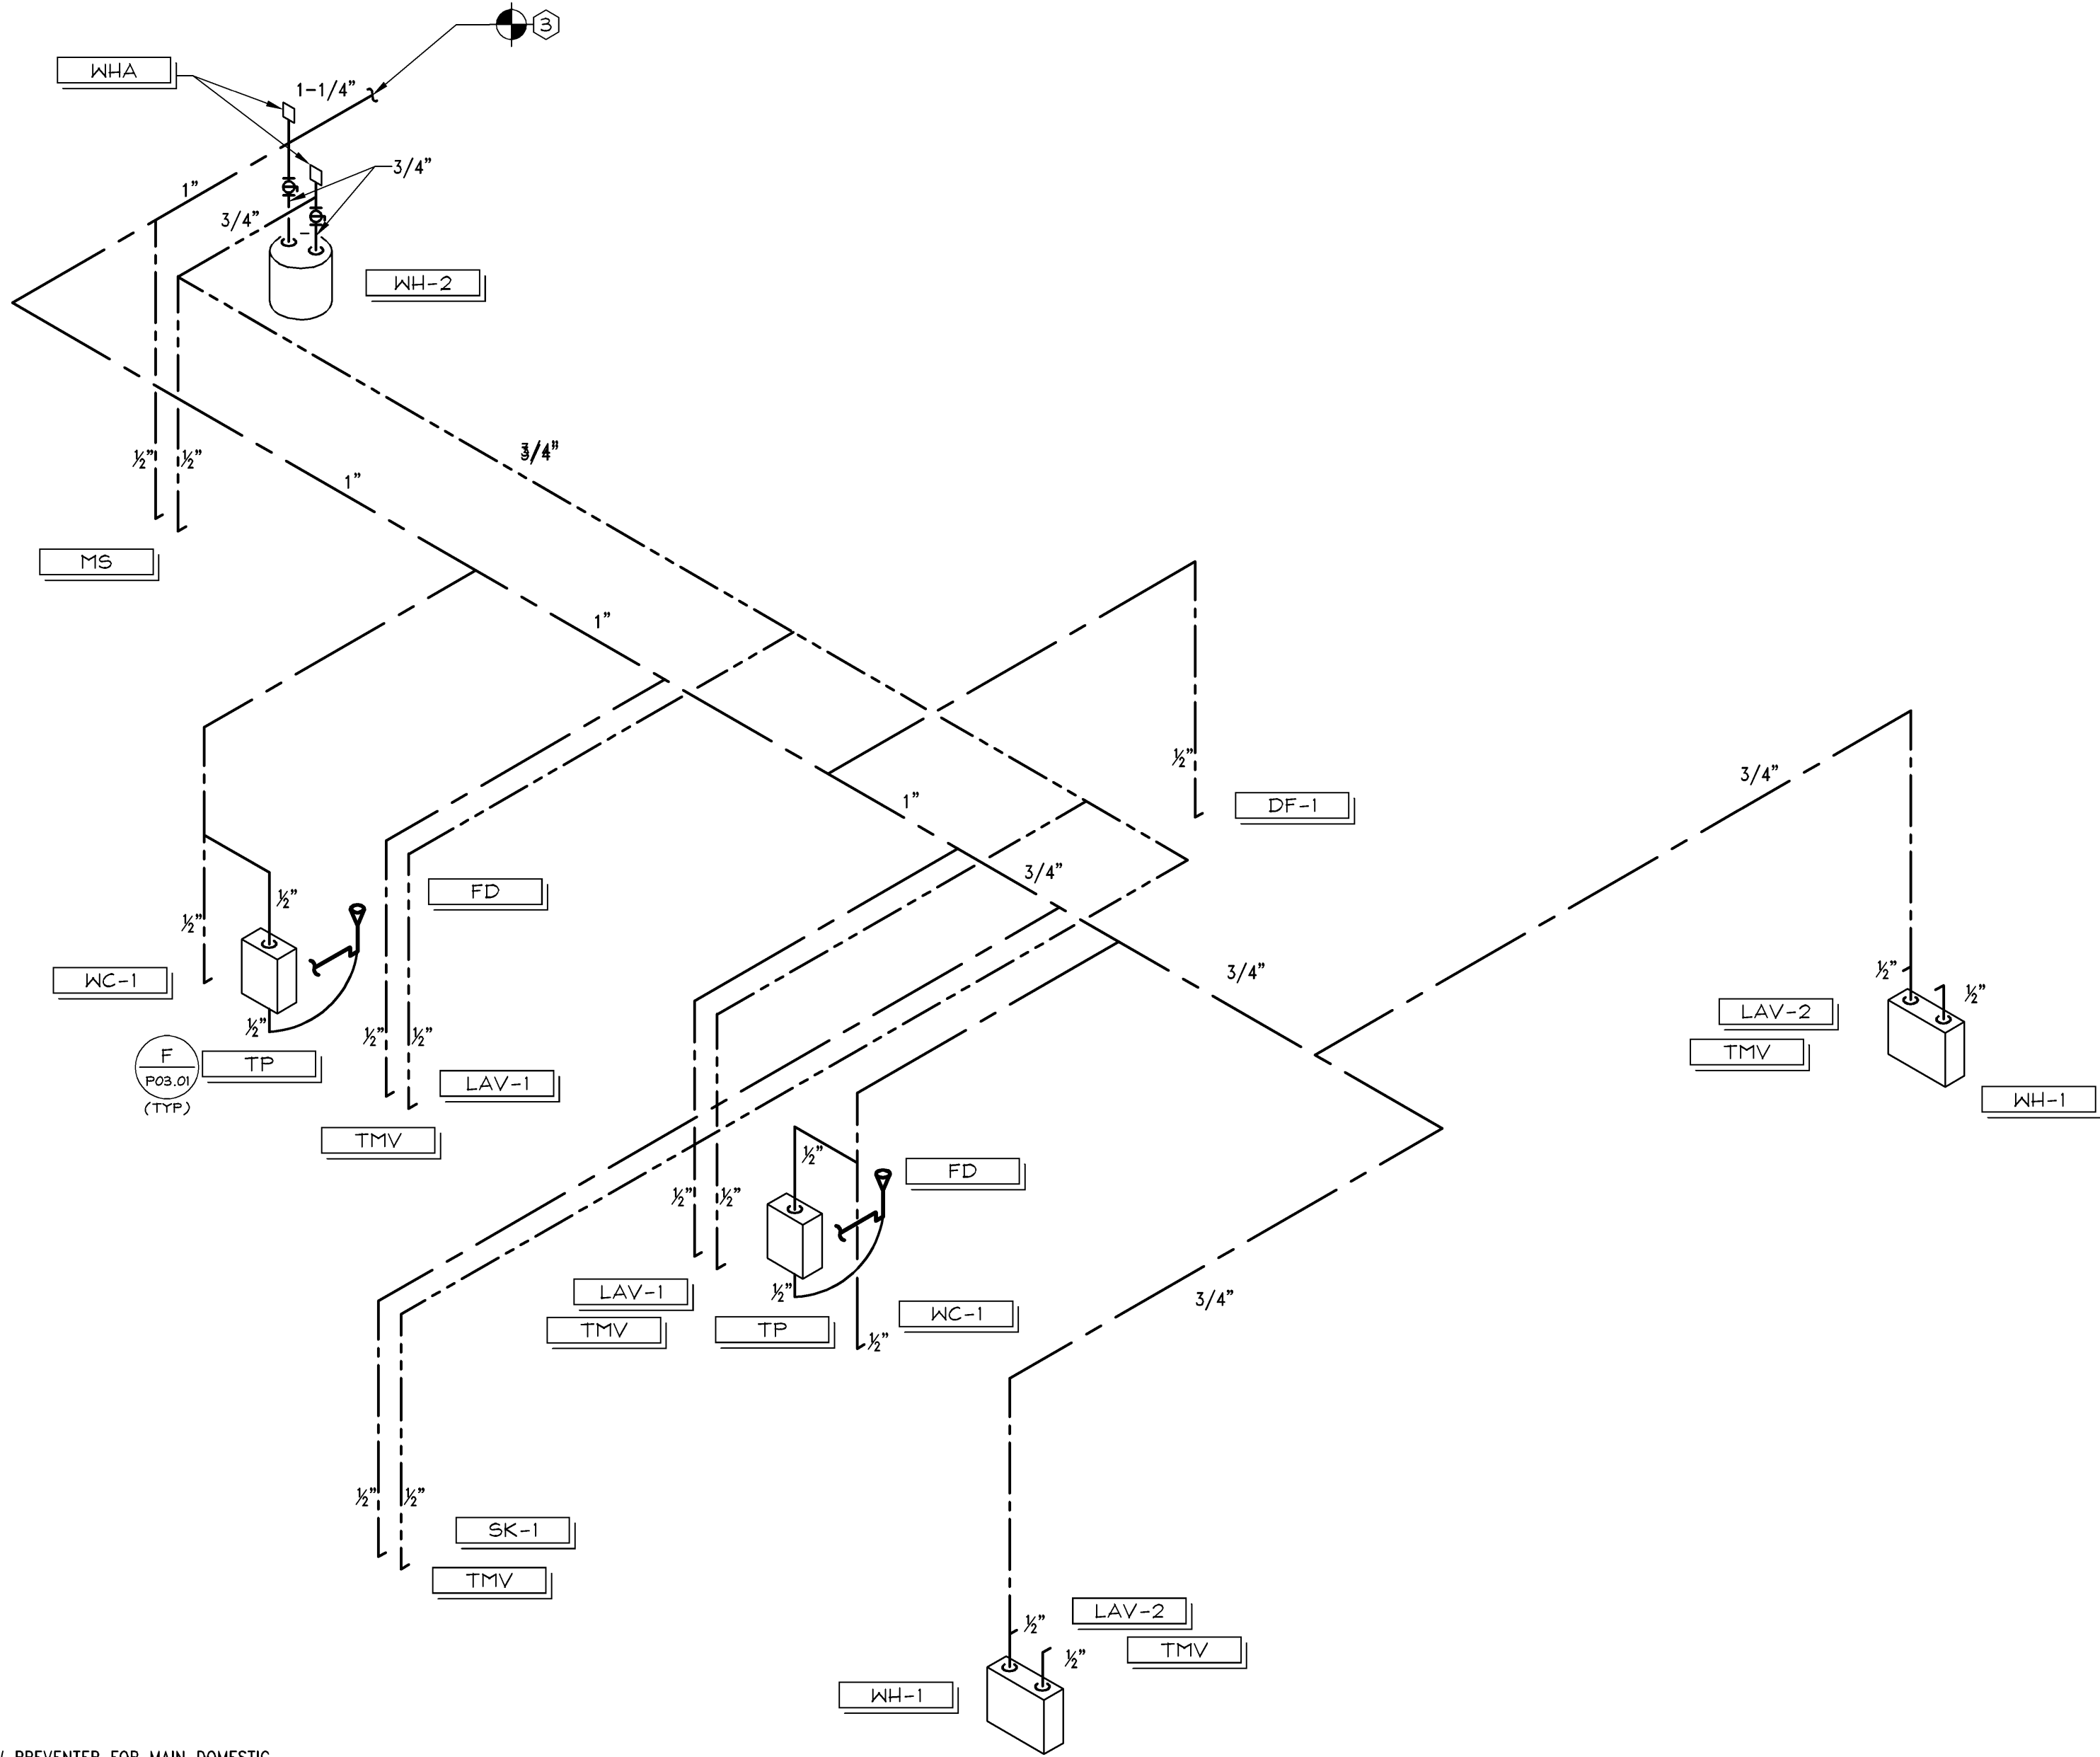

NOTE:
PROVIDE AN APPROVED BACKFLOW PREVENTER FOR MAIN DOMESTIC
WATER LINE, IN ACCORDANCE WITH LOCAL CODE AND LANDLORD
REQUIREMENTS.

DOMESTIC WATER PIPING DIAGRAM

NTS

A
11/11/11

REVISIONS TO THESE
DRAWINGS SHALL BE
MADE BY THE ARCHITECT
OR ENGINEER OF RECORD
OR HIS AUTHORIZED REPRESENTATIVE.
NO CHANGES SHALL BE MADE
TO THESE DRAWINGS WITHOUT
THE WRITTEN CONSENT OF THE
ARCHITECT OR ENGINEER OF RECORD.
THESE DRAWINGS ARE THE PROPERTY OF
SHREMSHOCK ENGINEERING, INC. AND
SHALL NOT BE REPRODUCED OR
TRANSMITTED IN ANY FORM OR BY
ANY MEANS, ELECTRONIC OR MECHANICAL,
INCLUDING PHOTOCOPYING, RECORDING,
OR BY ANY INFORMATION STORAGE AND
RETRIEVAL SYSTEM, WITHOUT THE
WRITTEN PERMISSION OF SHREMSHOCK
ENGINEERING, INC.

24200161

BATH & BODY WORKS

THE GALLERIA II

SPACE NO. 103

5006 WESTHEIMER RD.
HOUSTON, TX 77056

SCOPE: REMODEL
DESIGN TYPE: EASTON-G
CHECKED BY: 00061216
PROJECT #: A/E PROJECT #:

PROJECT INFORMATION:

REVISIONS:
REVISION NO. DATE
1 04/11/14
2 05/05/14

ELITE CONSTRUCTION GROUP
LAKE JACKSON, TX
PHONE: 979-284-0712
NOTE: THESE PRINTS HAVE BEEN
REDUCED BY 50 PERCENT SCALE
WILL BE 50 PERCENT OF WHAT IS
NOTED ON PLANS

DATE ISSUED: 3/7/14
DESIGNED BY: JPM
DRAWN BY: JPM
CHECKED BY: WRG

PLUMBING
ISOMETRIC
DIAGRAMS

DRAWING NUMBER:

P02.02