


NOTE:

- 1. TYPICAL FRAMING SHALL BE 3-5/8" x 20 GA. METAL STUDS @ 16" O.C. U.O.N.**
- 2. FOR FRAMING SIZE, GAUGE AND CONFIGURATION, REFER TO STRUCTURAL DRAWINGS**
- 3. ALL PLYWOOD AND BLOCKING TO BE F.R.T.**

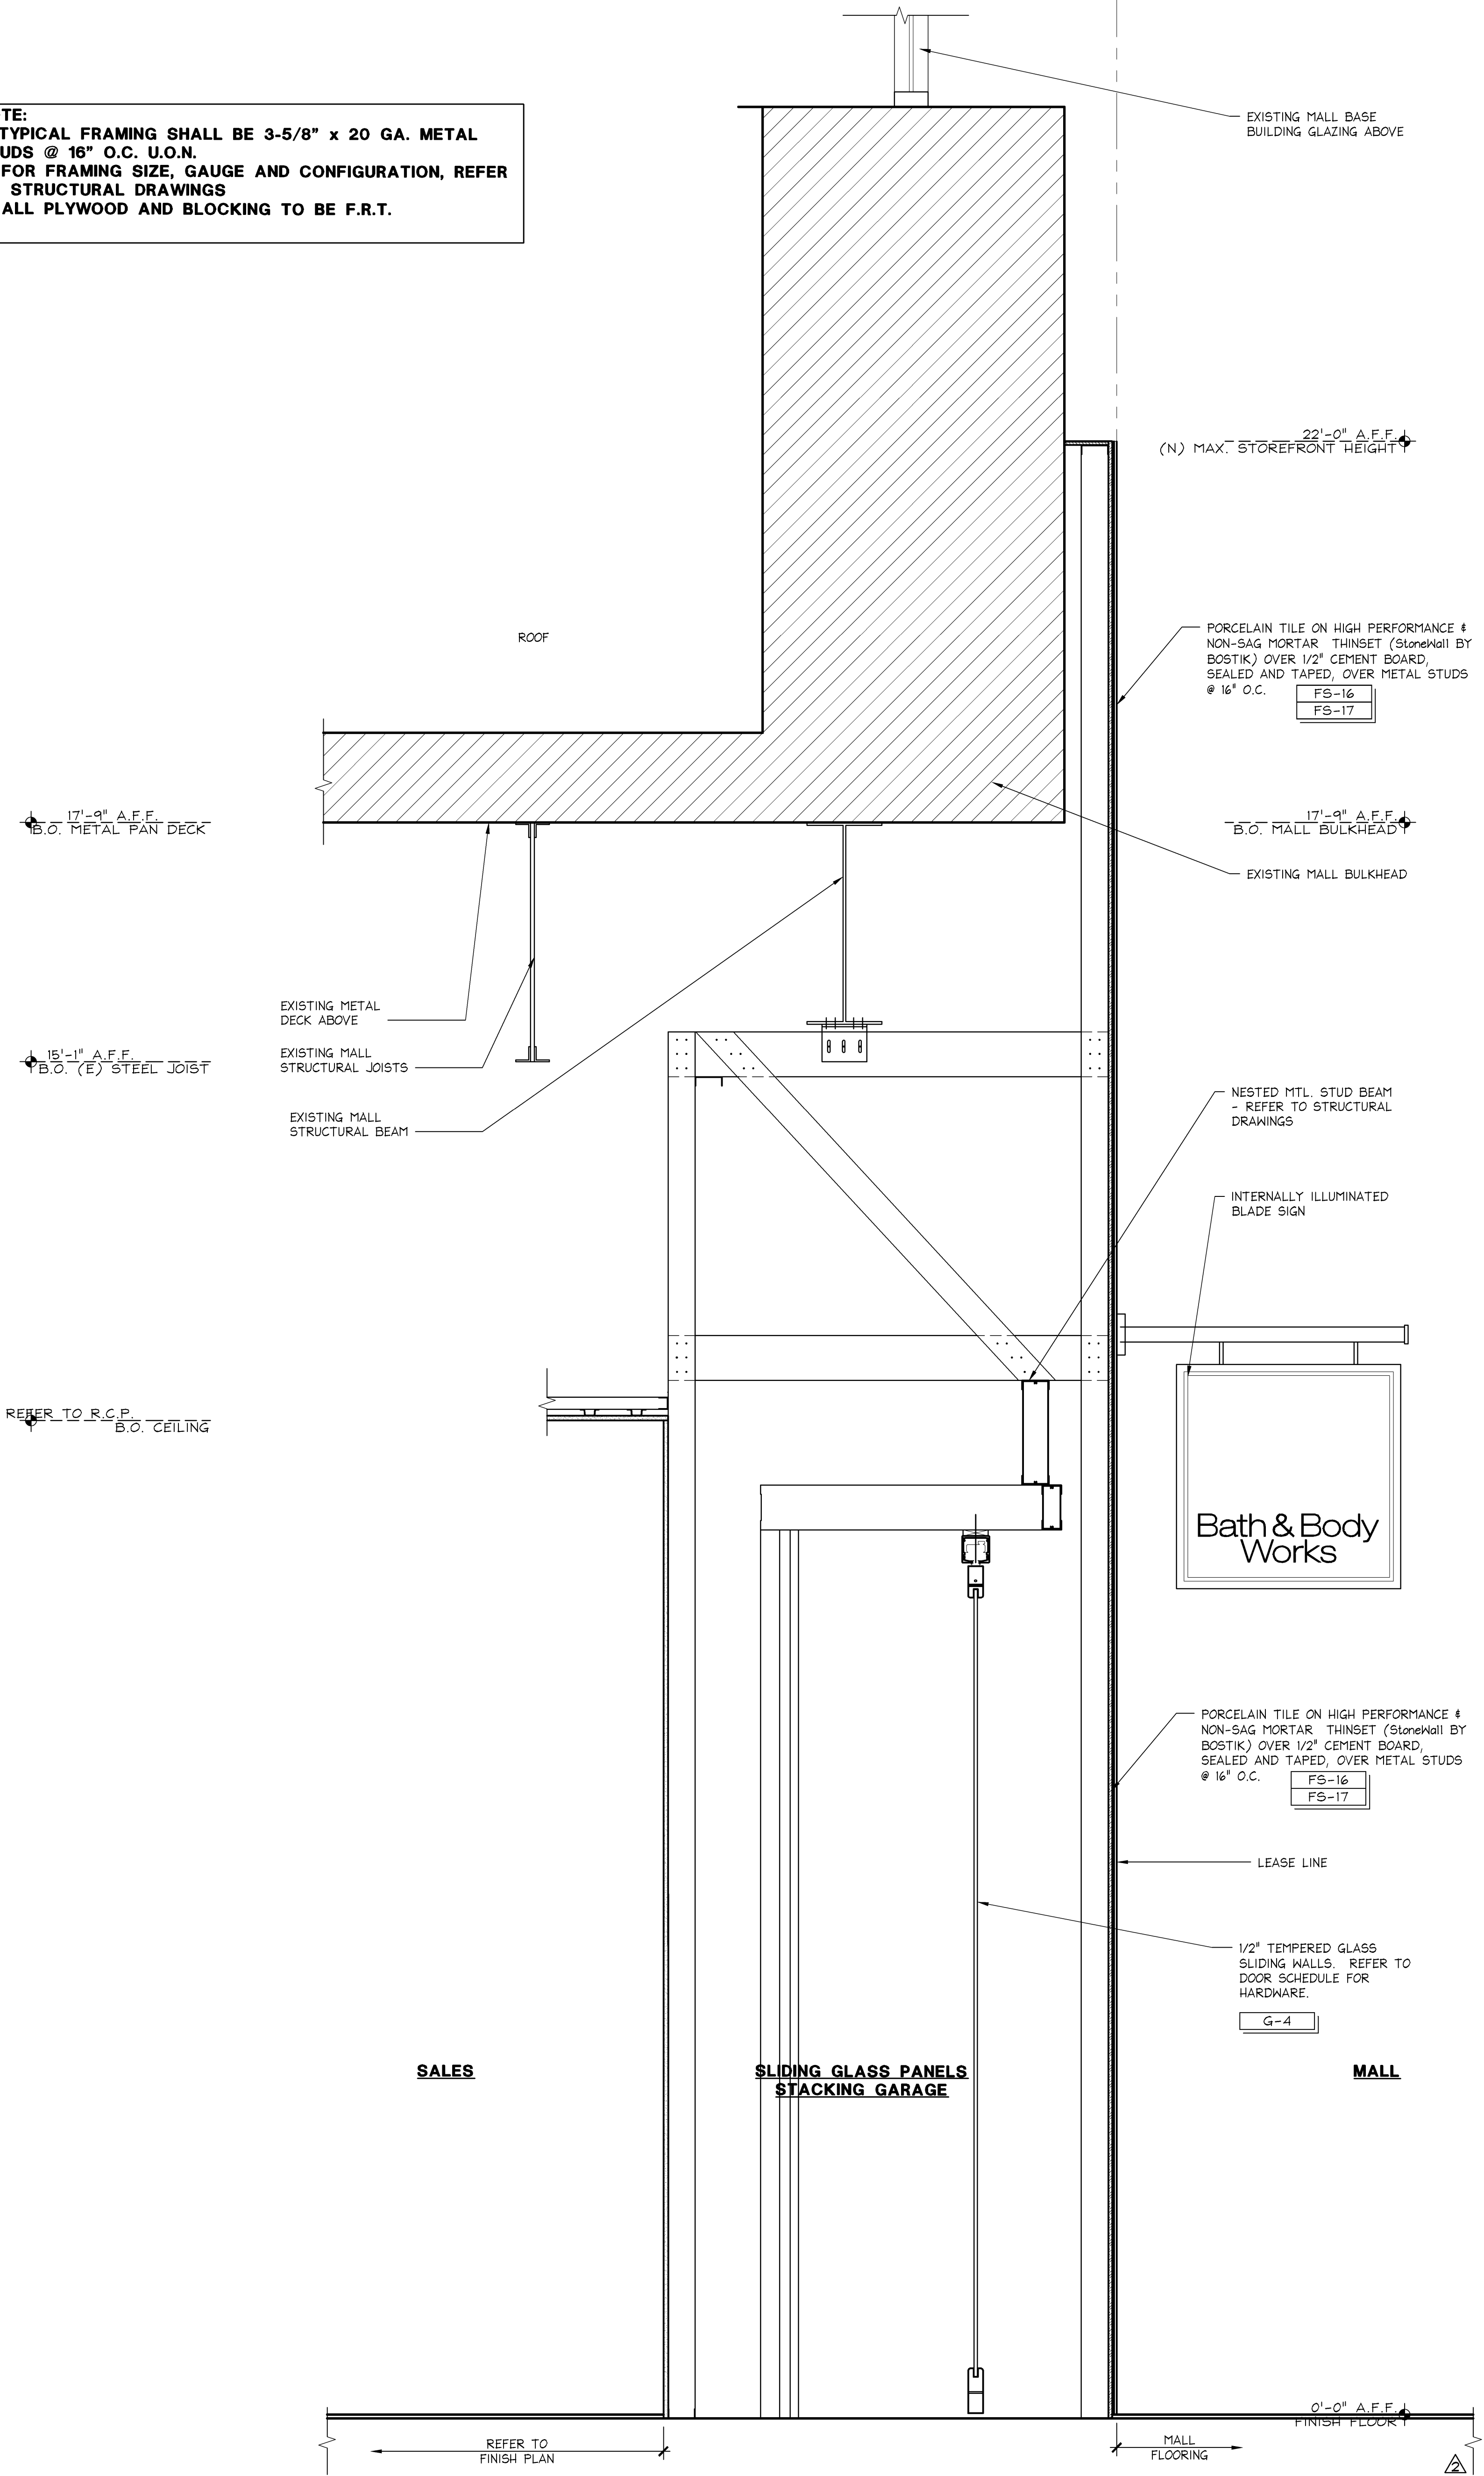

SECTION THRU WOOD PLANKING WALL


42S-A083-S15-SECT

E

SECTION THRU ENTRY

NOTE:

- 1. TYPICAL FRAMING SHALL BE 3-5/8" x 20 GA. METAL STUDS @ 16" O.C. U.O.N.**
- 2. FOR FRAMING SIZE, GAUGE AND CONFIGURATION, REFER TO STRUCTURAL DRAWINGS**
- 3. ALL PLYWOOD AND BLOCKING TO BE F.R.T.**

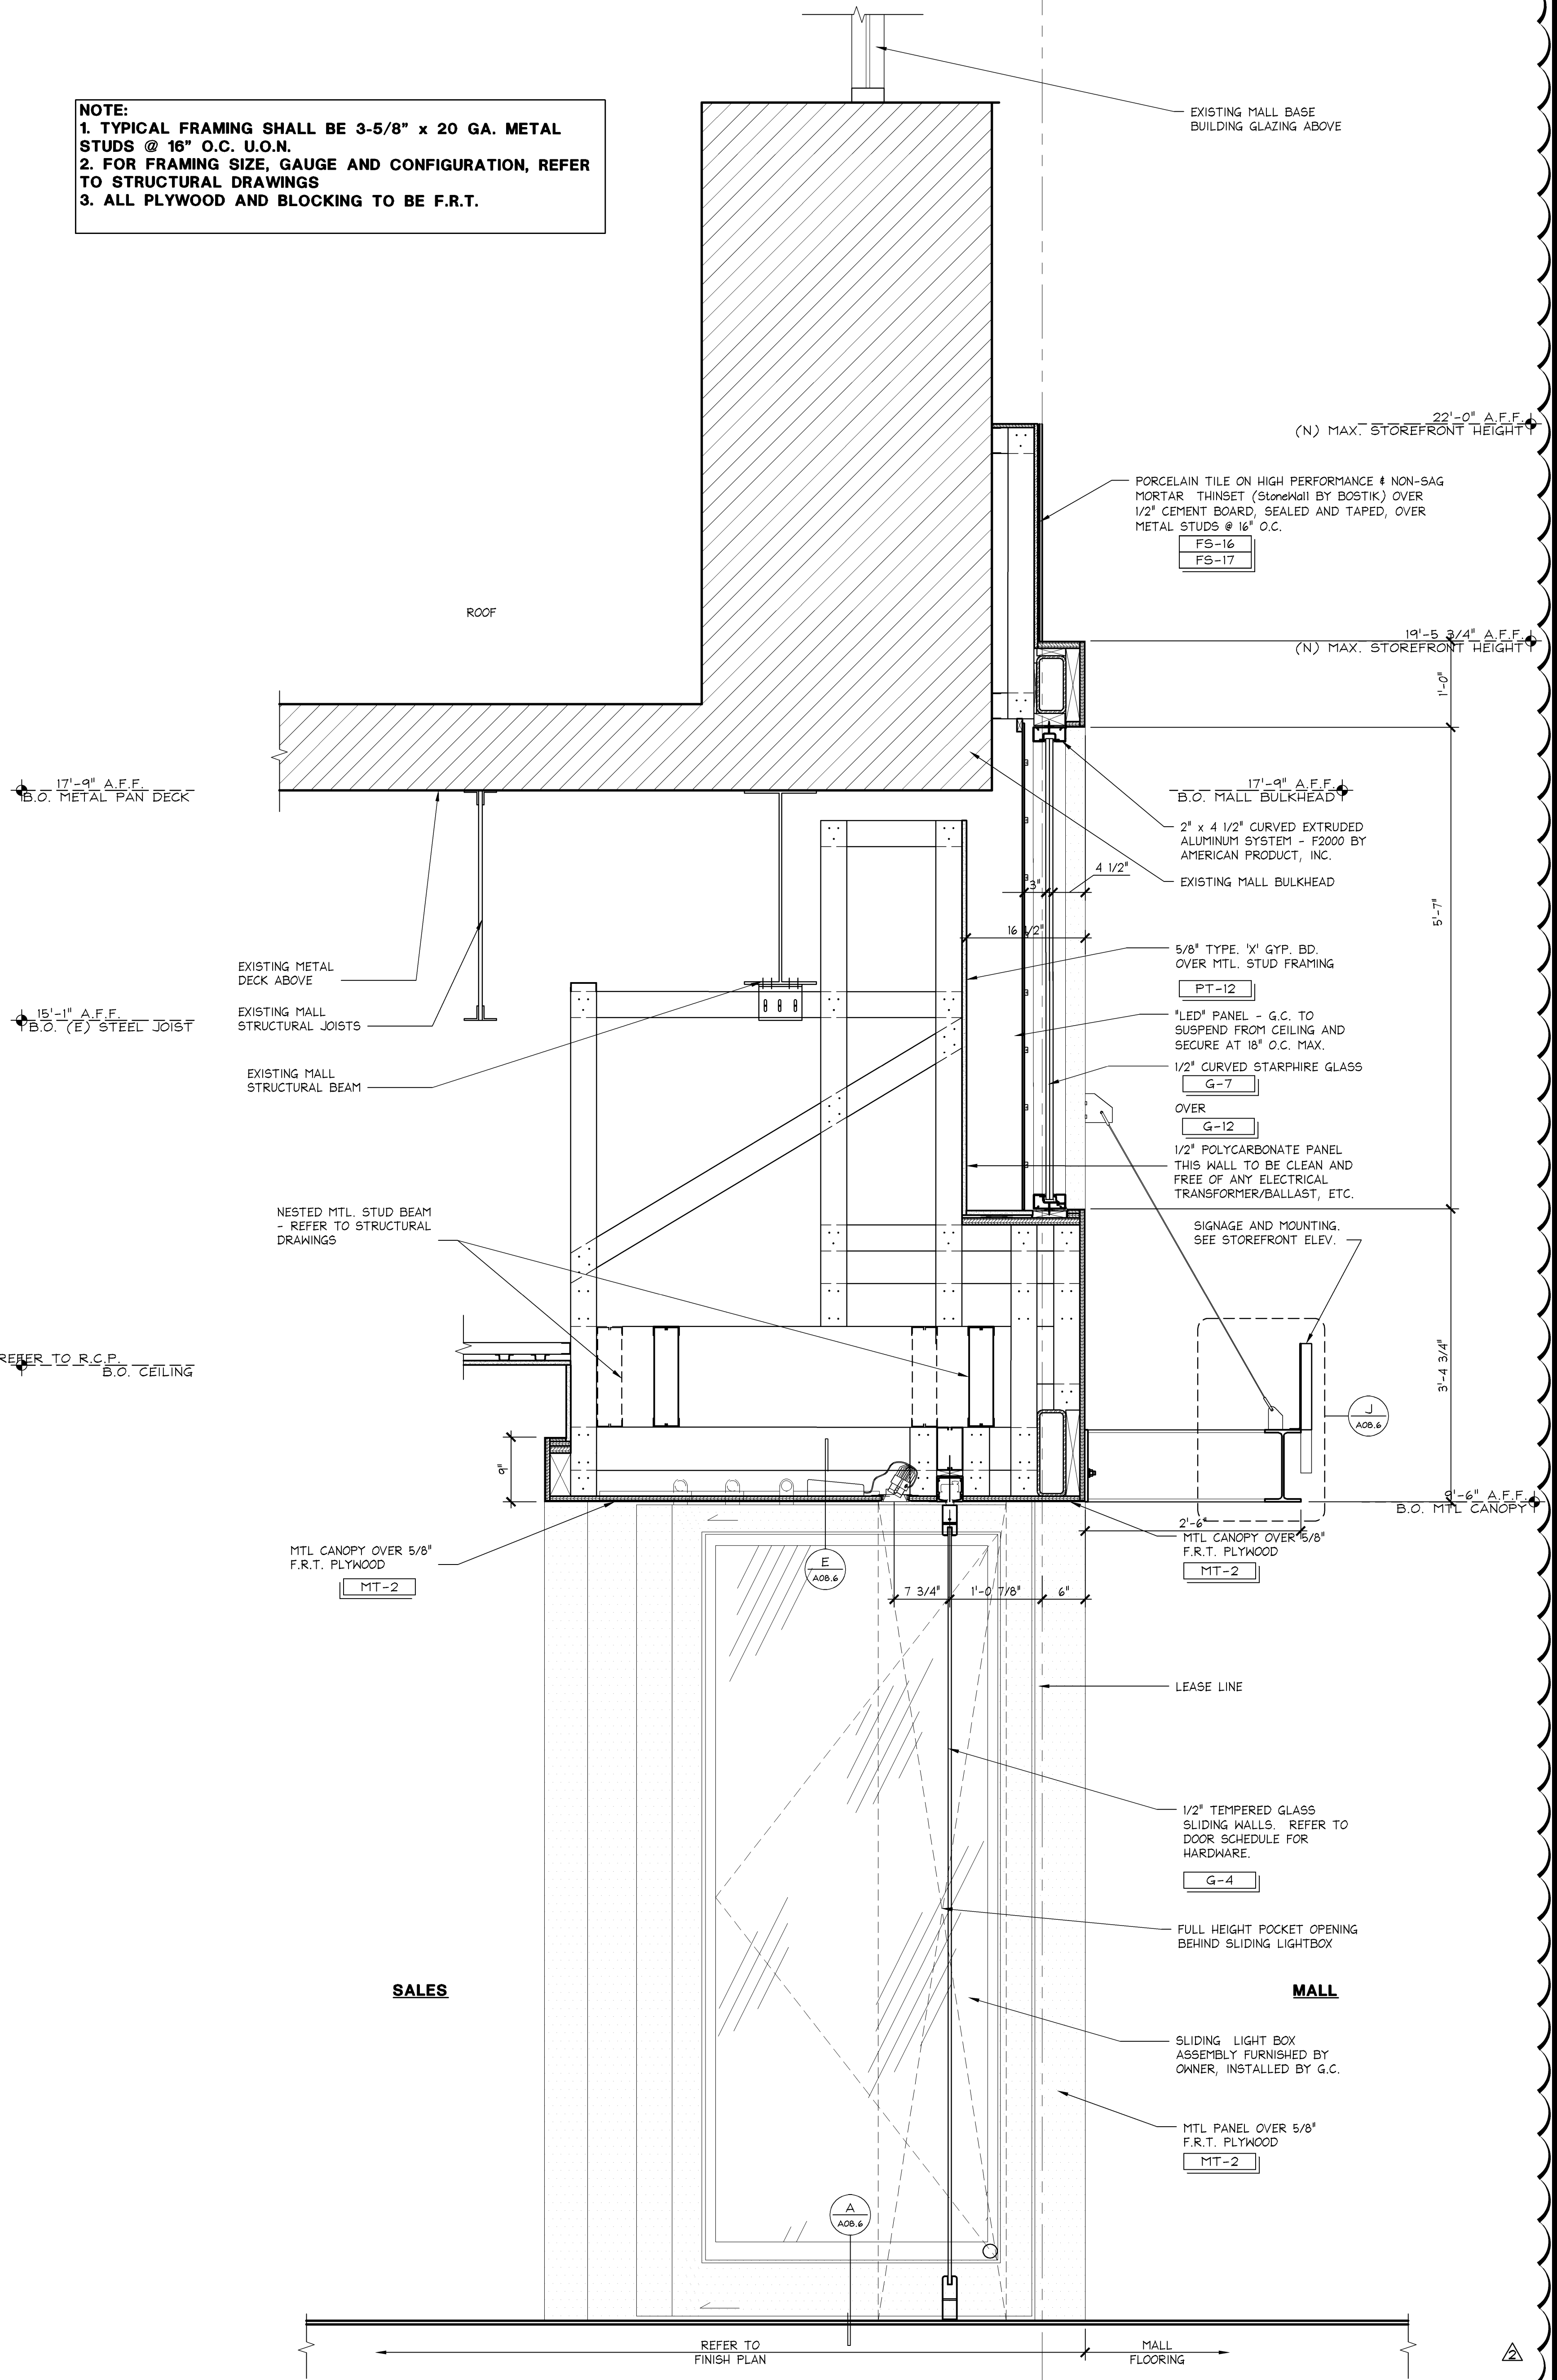

SECTION THRU ENTRY

2S-A083-S15-SECT

A
07 06 03

Limited brands

LIMITED STORE PLANNING, INC.
d/b/a STORE DESIGN & CONSTRUCTION
Three Limited Parkway • Columbus, Ohio 43230
Telephone: 614.415.7000 • Fax: 614.415.7349

[illegible]

024200396

BATH & BODY WORKS

MEMORIAL CITY MALL
303 MEMORIAL CITY WAY
SUITE 733
HOUSTON, TX 77024

SCOPE: RELO DWN / NEW PACKAGE:
DESIGN TYPE: EASTON - G GENERATION:
LSD&C PROJECT #: 60685 A/E PROJECT:

PROJECT INFORMATION:

REVISIONS:		
	REQUIRED BY:	DATE
1	STOREFRONT REVISION - REV 1	6/10/2014
2	REVISION 2 - L.L. / PERMIT COMMENTS	6/27/2014

ELITE CONSTRUCTION GROUP
LAKE JACKSON, TX
PHONE: 979-285-0712
NOTE: THESE PRINTS HAVE BEEN
REDUCED BY 50 PERCENT. SCALE
WILL BE 50 PERCENT OF WHAT IS
NOTED ON PLANS.

DATE ISSUED: 04/11/2014
DESIGNED BY: SF
DRAWN BY: HS
CHECKED BY: TBD

STOREFRONT SECTIONS

DRAWING NUMBER:
A08.3