




### TRACK LIGHT - SURFACE MOUNTED

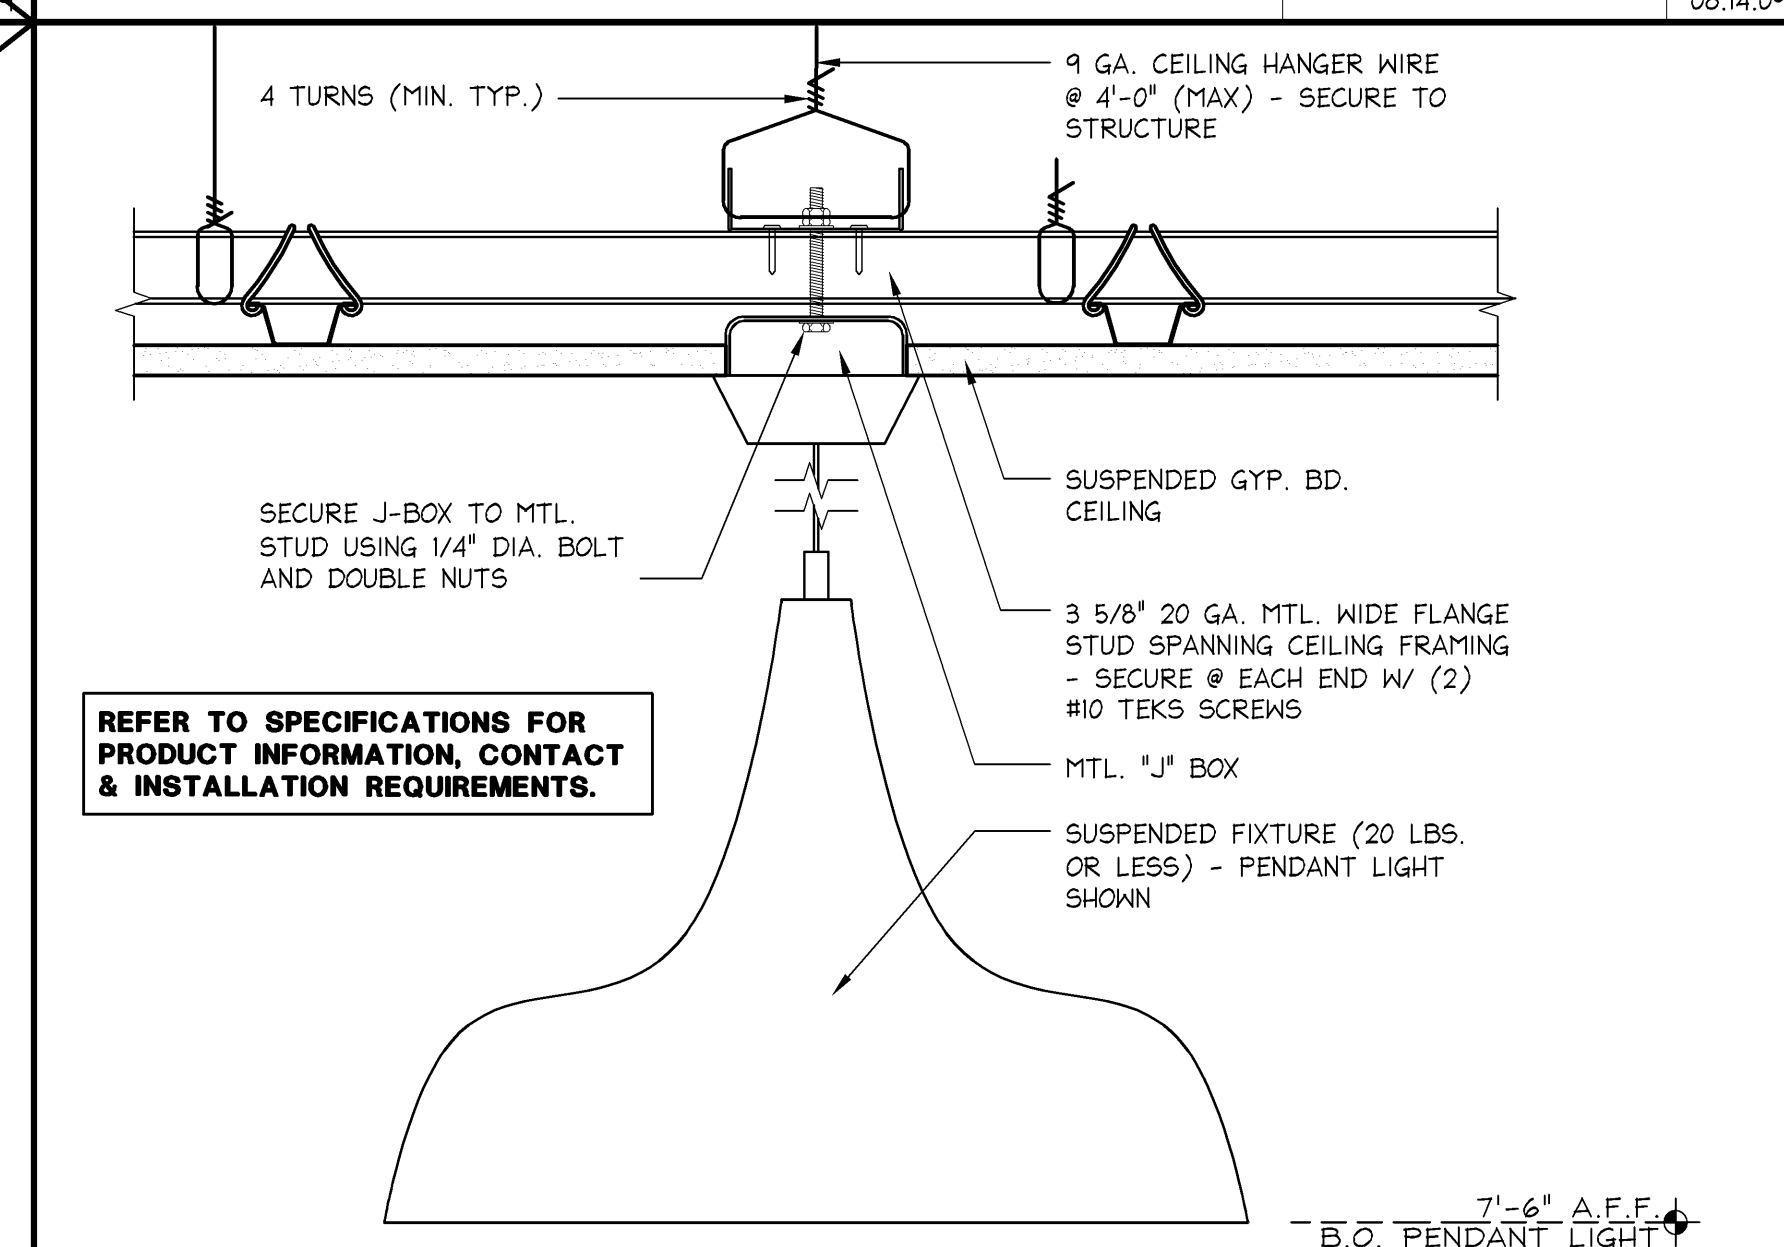

**FIXTURE ATTACHMENT @ GYP. CEILING**

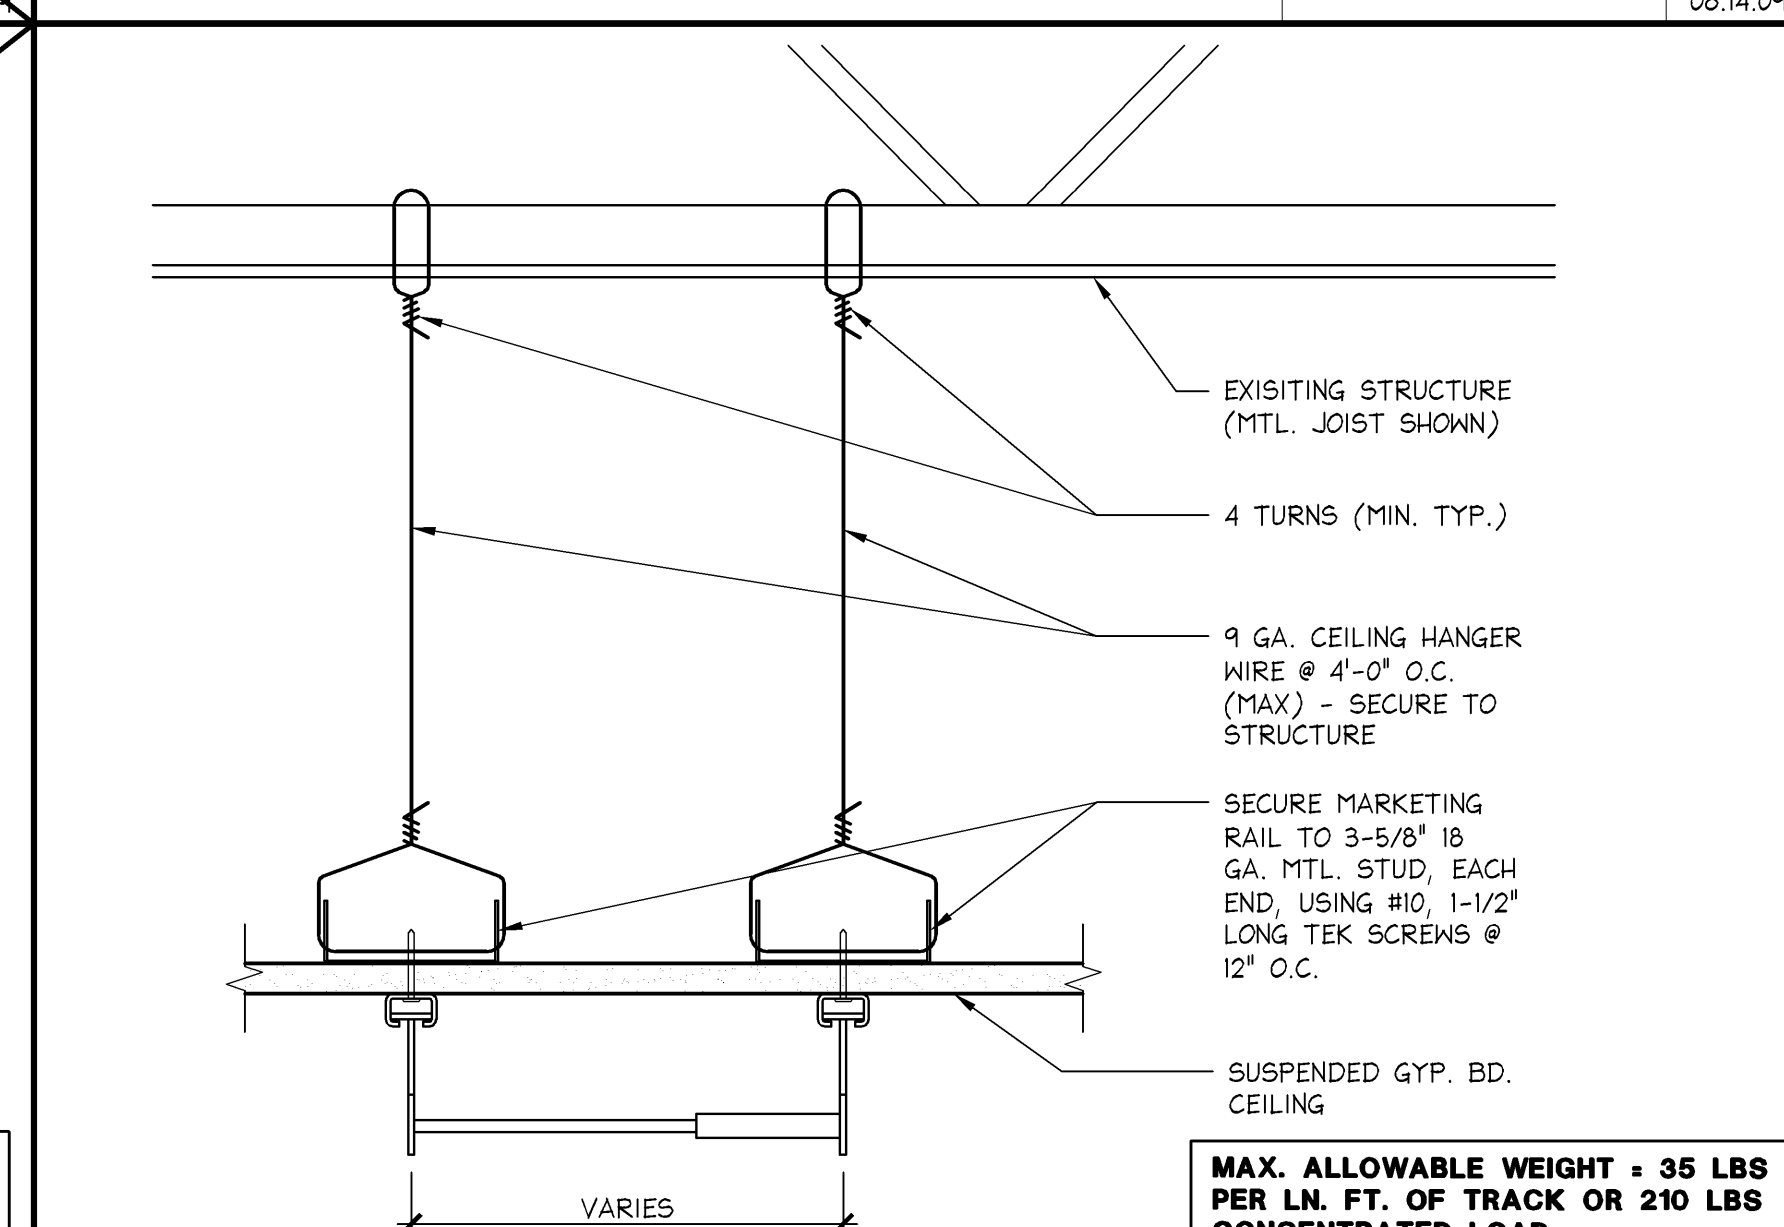

**MARKETING TRACK @ GYP. BD. CEILING**

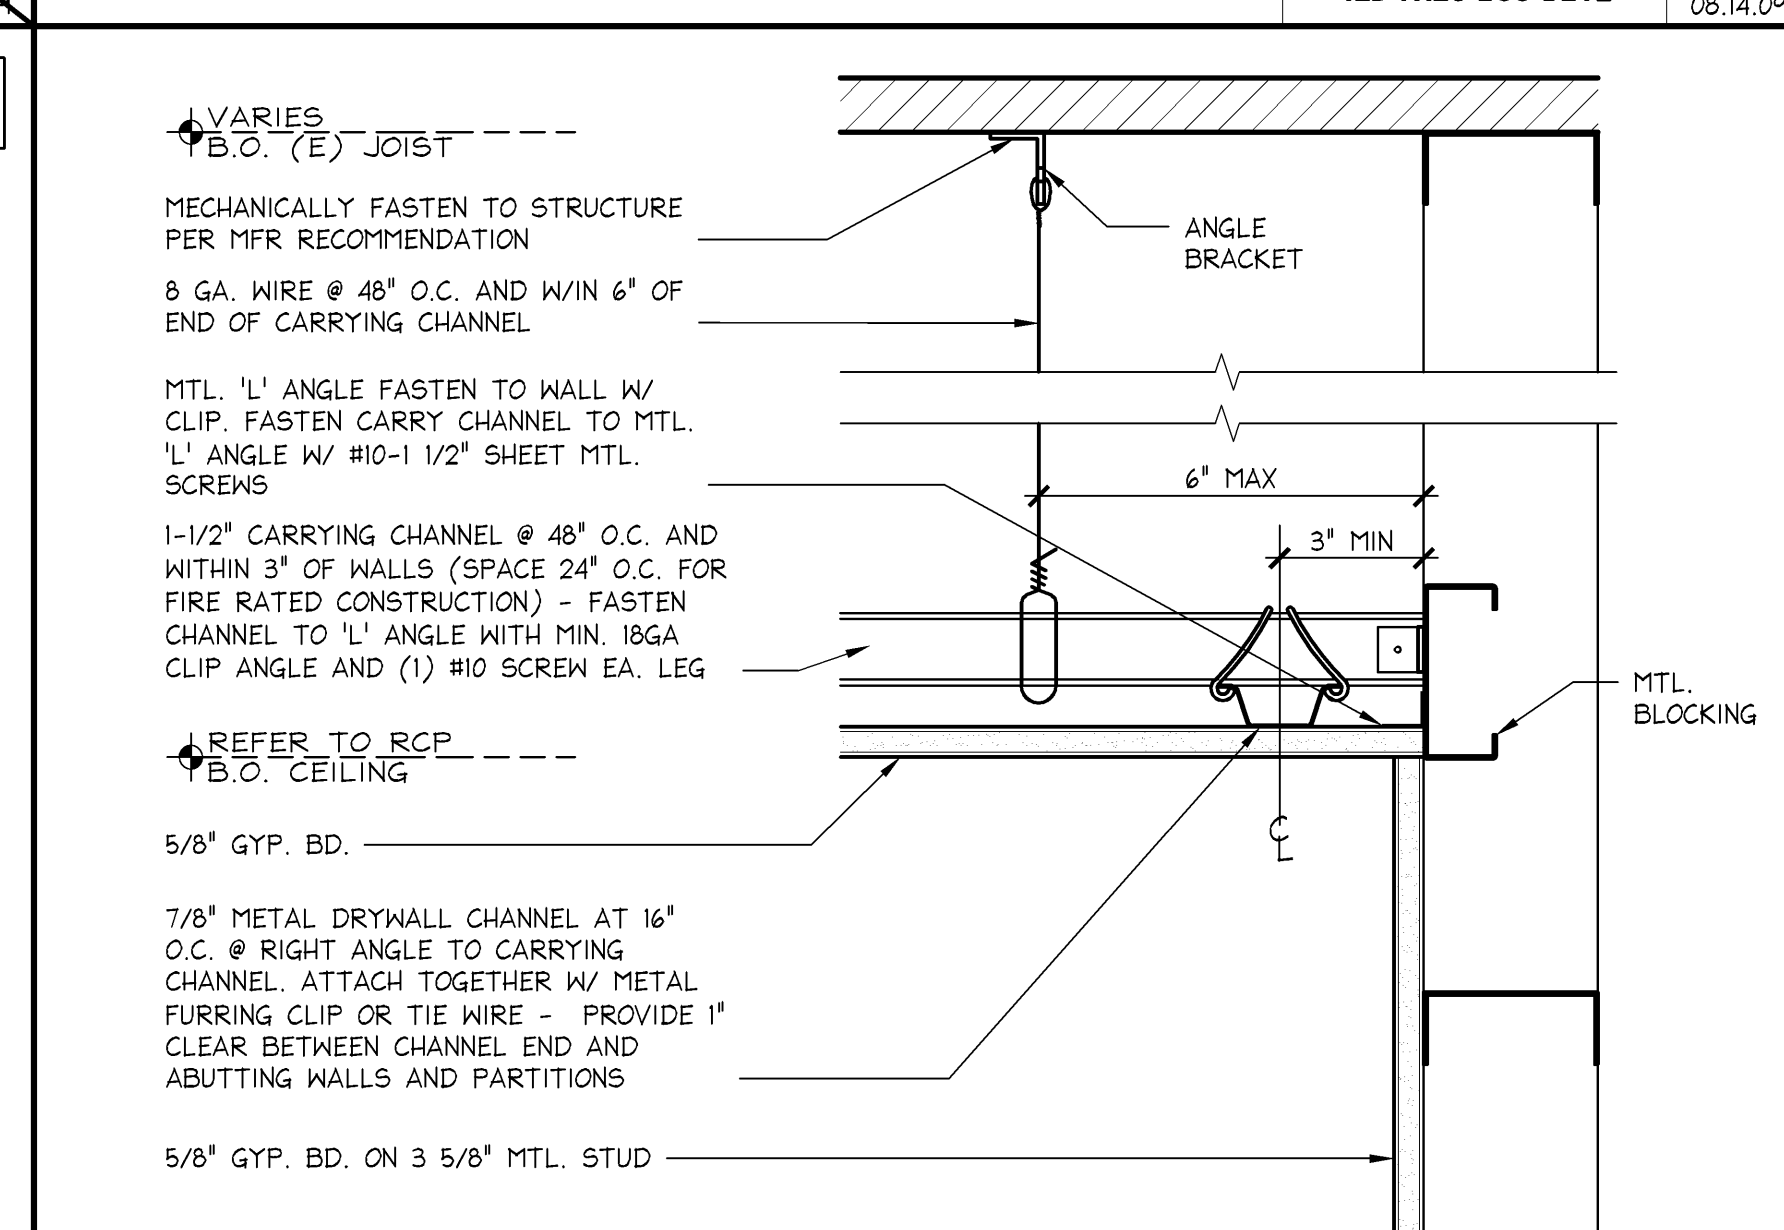

**CEILING @ PERIMETER WALL**