


UNIT QTY	UNIT TAG	UNIT/FIXTURE DESCRIPTION	REFERENCE	DIMENSIONS (W x D x H)	UNIT QTY	UNIT TAG	UNIT/FIXTURE DESCRIPTION	REFERENCE	DIMENSIONS (W x D x H)	UNIT QTY	UNIT TAG	UNIT/FIXTURE DESCRIPTION	REFERENCE	DIMENSIONS (W x D x H)
SALES AREA - CASHWRAP/BACKWRAP (U.S.)					SALES AREA - PRESENTATION FIXTURES					NON-SALES AREA - FIXTURES				
1	US-BB	15'-0" BACKWRAP	A/A11.1	156" x 24" x 34"	9	FF-4	3 X 3 TABLE W/ UNDERSTOCK	-	36" x 36" x 33"	1	NS-1	MANAGER'S WORKSTATION	A/A14.2	72" x 30" x 96 3/4"
	US-BB	15'-0" BACKWRAP	A/A11.1	156" x 24" x 34"		FF-4B	SEASONAL CASHWRAP	-	36" x 36" x 33"		NS-2	ADMINISTRATIVE STATION	A/A14.2	48" x 30" x 6'-0"
	US-BB	15'-0" BACKWRAP	A/A11.1	156" x 24" x 34"	9	FF-5	3 X 5 TABLE W/ UNDERSTOCK	-	36" x 60" x 33"	2	NS-3	MARKETING CART	-	20" x 36" x 26"
	CUSTOM	21'-7" BACKWRAP	A/A11.1	259" x 29" x 34"	2	FF-14	SMALL TOWER	-	30" X 30" X 63"	1	NS-4	STOCKING CART	-	36" X 18"
	US-1B	1-REGISTER CASHWRAP	J/A11.1	48" x 37" x 34"	2	FF-15B	MODULAR FIXTURE (3 SHELVES)	-	20" X 20" X 63"		NS-15B	SMALL SAFE	N/A14.2	14" x 14" x 20"
	US-4B	4-REGISTER CASHWRAP	J/A11.1	104" x 37" x 34"	1	FF-18B	SMALL LAUNCH TABLE	-	60" X 36" X 34"	1	NS-13B	LARGE SAFE	N/A14.2	20" x 20" x 27"
	US-5B	5-REGISTER CASHWRAP	J/A11.1	222" x 37" x 34"	1	FF-18B	LARGE LAUNCH TABLE	-	84" X 36" X 34"	1	NS-14	COAT HOOK	L/A14.2	(6) @ 2" x 5"
	US-4B	4-REG CASHWRAP CONDENSED	J/A11.1	154" x 37" x 34"	2	FF-20	H.D. MUSEUM CUBE	-	18" x 18" x 54"		NS-15B	MICROWAVE / REFRIGERATOR (5H)	C/A14.2	
	US-5B	5-REG CASHWRAP CONDENSED	J/A11.1	164" x 37" x 34"		FF-21B	MARKETING FRAME (SMALL)	-	35 1/2" x 4' 1/2" (FRAME)	1	NS-15B	MICROWAVE / REFRIGERATOR (LG.)	C/A14.2	FULL-SIZED
	US-6B	6-REGISTER CASHWRAP CONDENSED	J/A11.1	223" x 37" x 34"	1	FF-22	MEDIUM TOWER	-	48" X 48" X 56"		NS-15	CABINET	A/A15.1	24" x 12" x 30"
	US-7B	7-REGISTER CASHWRAP CONDENSED	J/A11.1	257" x 37" x 34"	2	FF-23B	IMPULSE FIXTURE	-	30" X 50 X 56"	1	NS-23	LOCKED BACKROOM CONTAINER	A/A14.2	11" X 11" X 16" (BY BRAND)
	FF-1B	1-REG SEASONAL FOB	-	48" x 37" x 34"		FF-23B	MINI IMPULSE FIXTURE	-	30" X 50 X 56"		NS-24	REMOTE PROCESSING DESK	-	48" X 36"
	FF-1B	1-POS CART	-	25 1/2" x 25 1/2" x 37 1/4"		FF-24	3 X 3 TABLE	-	36" x 36" x 33"		NS-25	BREAK TABLE + CHAIRS	-	30" X 60" (BY BRAND)
1	CUSTOM	8-REG CASHWRAP	A/A11.1	251 3/4" x 37" x 34"		FF-25	3 X 5 TABLE	-	36" x 60" x 33"	1	NS-26	ALL IN ONE	-	
SALES AREA - CASHWRAP/BACKWRAP (INTERNATIONAL)					84	FF-26	HINGED LED MARKETING FRAME	-		1	NS-27	FOLDING CHAIR RACK	L/A12.1	
	EA-BB	15'-0" BACKWRAP	A/A11.1	156" x 24" x 34"	2	FF-27	PLATFORM (WOOD)	-	26" X 36" X 33 1/4"	3	NS-29	MAGNETIC MARKER BOARD	A/A14.3	36" X 24"
	EA-BB	15'-0" BACKWRAP	A/A11.1	156" x 24" x 34"		FF-28	FEATURE FIXTURE (20H)	-	50" x 50" x 56"		NS-30	MICROWAVE (ADDITIONAL)	-	BY BRAND
	EA-BB	9'-0" BACKWRAP	A/A11.1	114" x 24" x 34"		FF-29	STOREFRONT EASEL	-	TBD	1	NS-31	BREAK BAR	R/A14.2	VARIES (BY G.C.)
	EA-4B	4-REGISTER CASHWRAP	J/A11.1	154" x 37" x 34"		FF-30	15' BACKWRAP GRAPHIC FRAME (LARGE)	A/A11.1	10'-0" X 4'-0" (FRAME)	1	NS-33	CAMERA CABINET (DIGITAL)	S/A14.2	24" X 22" X 24.5"
	EA-5B	5-REGISTER CASHWRAP	J/A11.1	164" x 37" x 34"		FF-31	9'-6" BACKWRAP GRAPHIC FRAME	A/A11.1	8'-2" X 4'-0" (FRAME)	1	NS-34	AUDIO/VISUAL CABINET	S/A14.2	24" X 22" X 24.5"
	EA-6B	6-REGISTER CASHWRAP	J/A11.1	223" x 37" x 34"		FF-32	HINGED LED MARKETING FRAME	-			NS-35	LARGE LOCKER 10' COAT RACK	G/A14.2	48-6" x 18" x 72"
	EA-7B	7-REGISTER CASHWRAP	J/A11.1	257" x 37" x 34"		FF-33	BACKWRAP VIDEO MONITORS (3X3)	A/A11.1	121 1/2" X 9 1/2" X 60 5/8"		NS-36	ELEVATED RECESSED CABINET	A/A15.1	27" X 9 5/8" X 48"
	EA-4B	4-REG CASHWRAP CONDENSED	J/A11.1	154" x 37" x 34"		FF-34	BACKWRAP VIDEO MONITORS (2X2)	-	81" X 9 1/2" X 45 3/4"	4	NS-37	BAR STOOL	-	18 1/2" X 18" X 41"
	EA-5B	5-REG CASHWRAP CONDENSED	J/A11.1	164" x 37" x 34"		FF-35	GUARANTEE MARKETING FRAME	-	52 1/8" X 50" (FRAME)	2	NS-38	FULL LOCKERS	G/A14.2	12 1/4" X 18" X 72"
	EA-6B	6-REG CASHWRAP CONDENSED	J/A11.1	180" x 37" x 34"		FF-36	FRAGRANCE BAR (SHORT)	-	72" X 20" X 54 3/4"	2	NS-39	PERSONAL LOCKERS	G/A14.2	8 1/4" X 18" X 72"
	EA-7B	7-REG CASHWRAP CONDENSED	J/A11.1	223" x 37" x 34"		FF-36B	FRAGRANCE BAR (LONG)	-	96" X 20" X 54 3/4"	1	NS-40	SLAT WALL	-	48" x 3/4" x 96" (PER SHEET)
	EA-8B	8-REG CASHWRAP CONDENSED	J/A11.1	257" x 37" x 34"		FF-37	HOME FRAGRANCE BAR	-	48" X 61" X 48"					
	EA-9B	1-REG SEASONAL FOB	-	48" x 37" x 34"		FF-38	EASEL (INTERNATIONAL)	-	26" x 14" x 80"					
					2	FF-40	GONDOLA	-	34" X 72" X 61"					
						FF-41	LONG GONDOLA	-	34" X 109" X 61"					
						FF-42	NARROW GONDOLA	-	27" X 70 1/2" X 61 1/2"					
						FF-43	OVAL IMPULSE FIXTURE	-	56" X 52" X 56"					
						FF-44	STORAGE CABINET	J/A15.1	CUSTOM					
					1	LB-1R	TALL/WIDE LIGHTBOX - RIGHT	-	47 1/4" X 4' X 101"					
					1	LB-1L	TALL/WIDE LIGHTBOX - LEFT	-	47 1/4" X 4' X 101"					
						LB-2R	TALL/NARROW LIGHTBOX - RIGHT	-	34" X 4" X 101"					
						LB-2L	TALL/NARROW LIGHTBOX - LEFT	-	34" X 4" X 101"					
						LB-3R	SHORT/WIDE LIGHTBOX - RIGHT	-	47 1/4" X 4" X 90 1/4"					
						LB-3L	SHORT/WIDE LIGHTBOX - LEFT	-	47 1/4" X 4" X 90 1/4"					
						LB-4R	SHORT/NARROW LIGHTBOX - RIGHT	-	34" X 4" X 90 1/4"					
						LB-4L	SHORT/NARROW LIGHTBOX - LEFT	-	34" X 4" X 90 1/4"					
						LB-5	SMALL STOREFRONT POSTER BOX	-	26" x 4" x 28"					

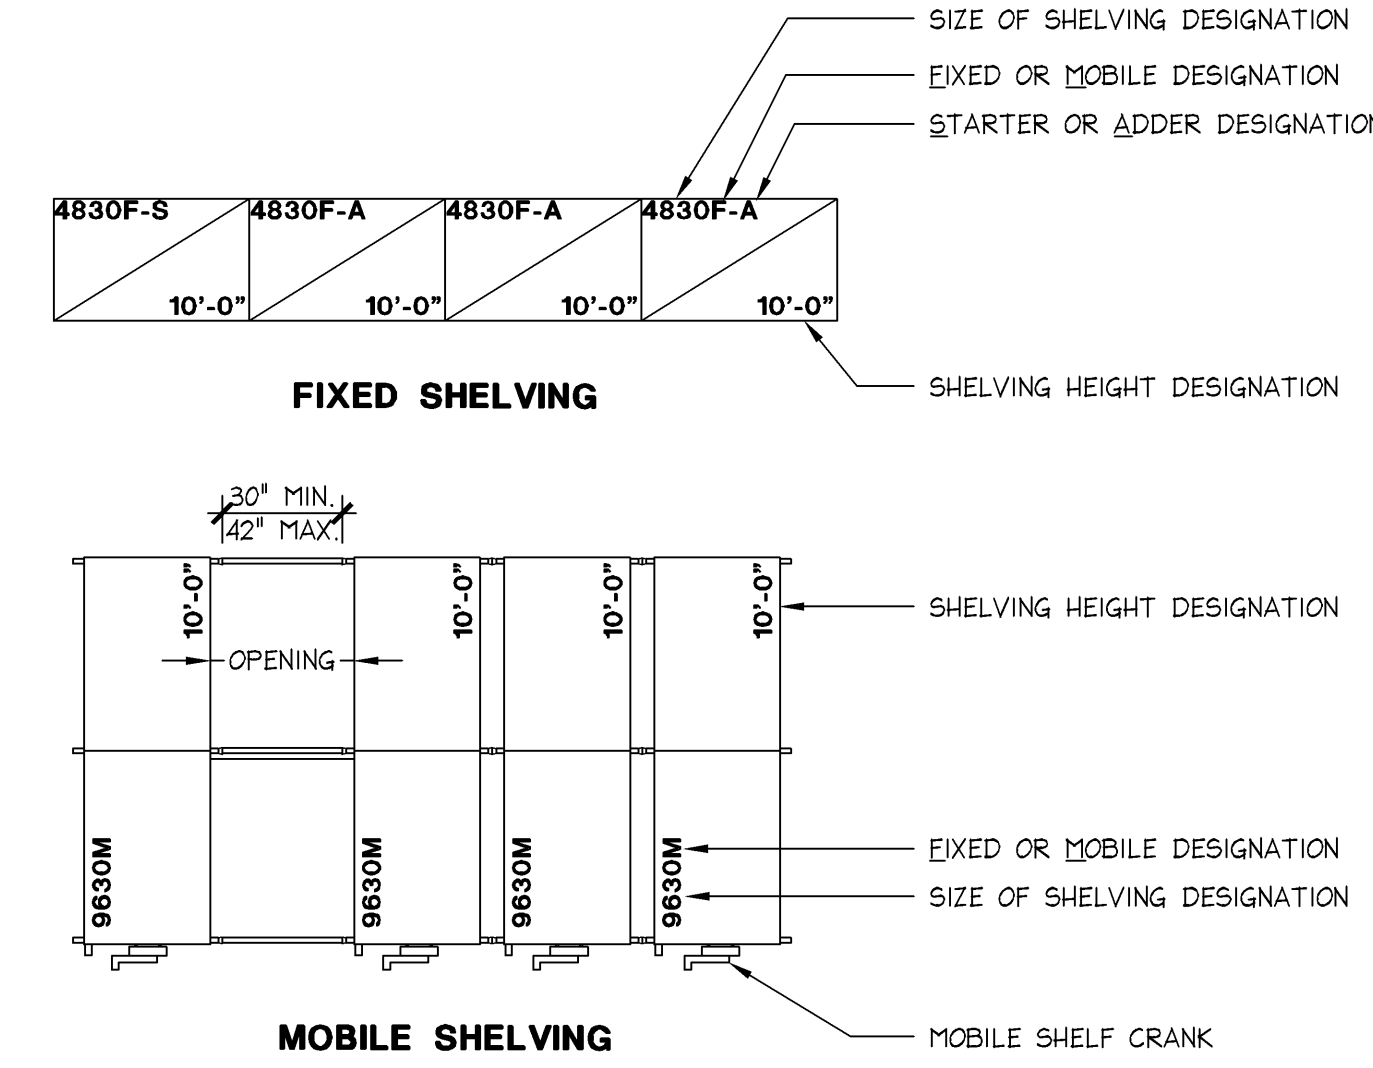

SHELVING LEGEND

1/4" = 1'-0"

42L-A061-N00-NOTE

H

02.17.10

1. GENERAL CONTRACTOR IS RESPONSIBLE TO RECEIVE, UNPACK, ASSEMBLE AND SET ACCORDING TO THE FIXTURE PLAN ALL OWNER-FURNISHED DISPLAY FIXTURES AND PRESENTATION ITEMS. G.C. TO DISPOSE OF ALL PACKING MATERIALS ACCORDINGLY.

2. UPON COMPLETION OF CABINET INSTALLATION, GENERAL CONTRACTOR TO INSPECT EVERY CABINET TO ENSURE THAT EACH DOOR HANGS PLUMB AND TRUE, AND AT THE SAME TIME RE-TIGHTEN ALL HINGES. (FLOOR FIXTURES, PERIMETER CABINET, CASHWRAP AND BACKWRAP)

3. G.C. TO INSPECT ALL DRAWERS & HARDWARE TO ENSURE PROPER OPERATION

4. G.C. TO INSPECT ALL FLOOR FIXTURE HARDWARE TO ENSURE THAT EACH DOOR AND DRAWER IS PLUMB AND TRUE, AND AT THE SAME TIME RE-TIGHTEN ALL HINGES.

PRESENTATION / FIXTURE SCHEDULE

FULL

42S-A061-N00-SCDL

N

10.14.11

PRESENTATION / FIXTURE SCHEDULE CONT'D

FULL

42S-A061-N00-SCDL

M

10.14.11

PRESENTATION / FIXTURE SCHEDULE CONT'D

FULL

42S-A061-N00-SCDL

L

10.14.11

PRESENTATION PLAN NOTES

FULL

42N-A061-D00-NOTE

D

02.31.09

PRESENTATION PLAN

1/4" = 1'-0"

42P-A061-A00-PLAN

A

10.14.11

MOODY-NOLAN

responsive architecture

300 Spruce Street Suite 300 Columbus, Ohio 43215

Phone: (614) 461-4664 Fax: (614) 280-8881

www.moody-nolan.com

Limited brands

LIMITED STORE PLANNING, INC.

d/b/a STORE DESIGN & CONSTRUCTION

Three Limited Parkway • Columbus, Ohio 43230

Telephone: 614.415.7000 • Fax: 614.415.7349

024200396

BATH & BODY WORKS

MEMORIAL CITY MALL

303 MEMORIAL CITY WAY

HOUSTON, TX 77024

SCOPE: RELO DOWN / NEW PACKAGE: EASTON-G GENERATION: 60685 A/E PROJECT #: 13643

PROJECT INFORMATION:

REVISIONS:

DATE ISSUED: 04/11/2014

DESIGNED BY: SF

DRAWN BY: TSG

CHECKED BY: TBD

PRESENTATION PLAN

DRAWING NUMBER: A06.1