




CASHWRAP FILLER PANEL @ WALL
1 1/2" = 1'-0"
42D-A111-D01-DETL
S
03.04.10

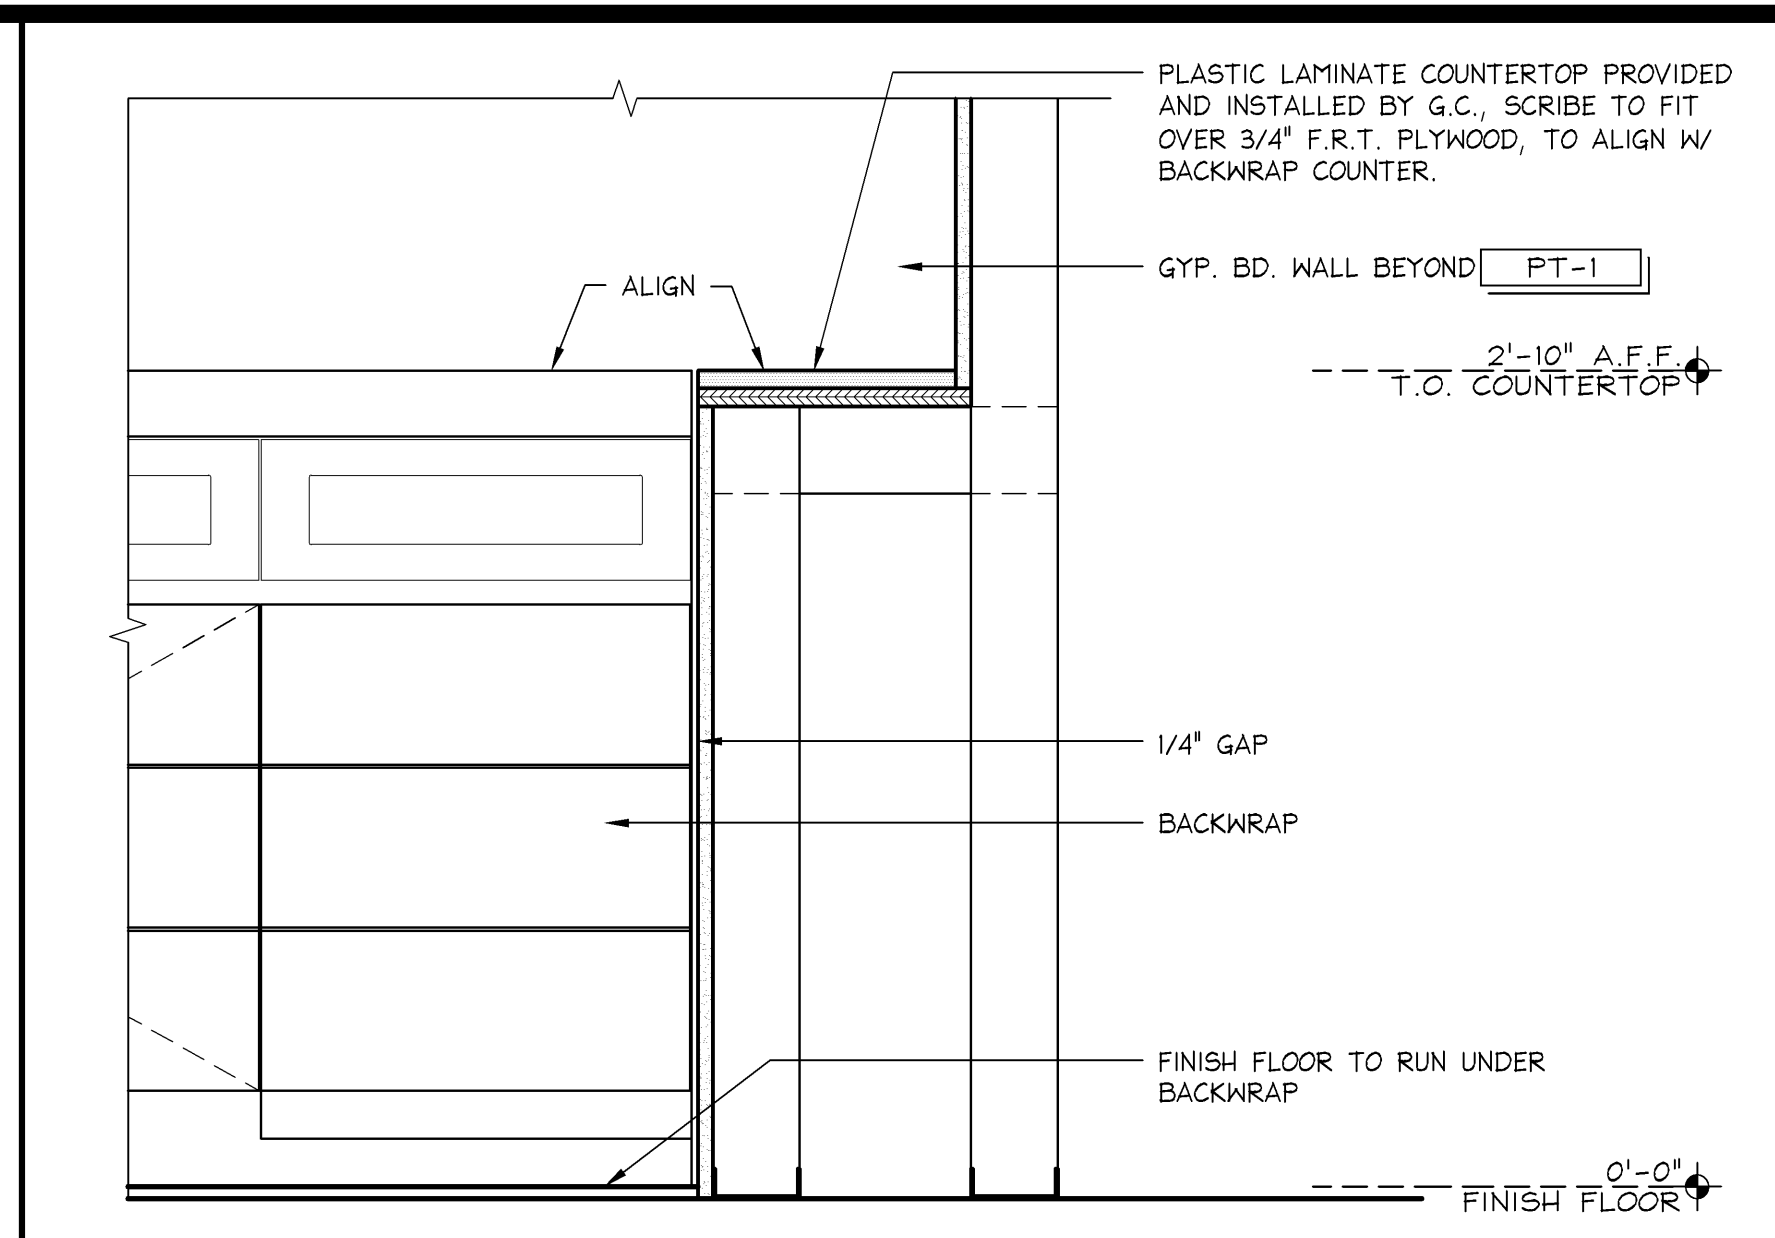


SECTION @ BACKWRAP
1 1/2" = 1'-0"
42S-A111-S01-SECT
M
11.09.10

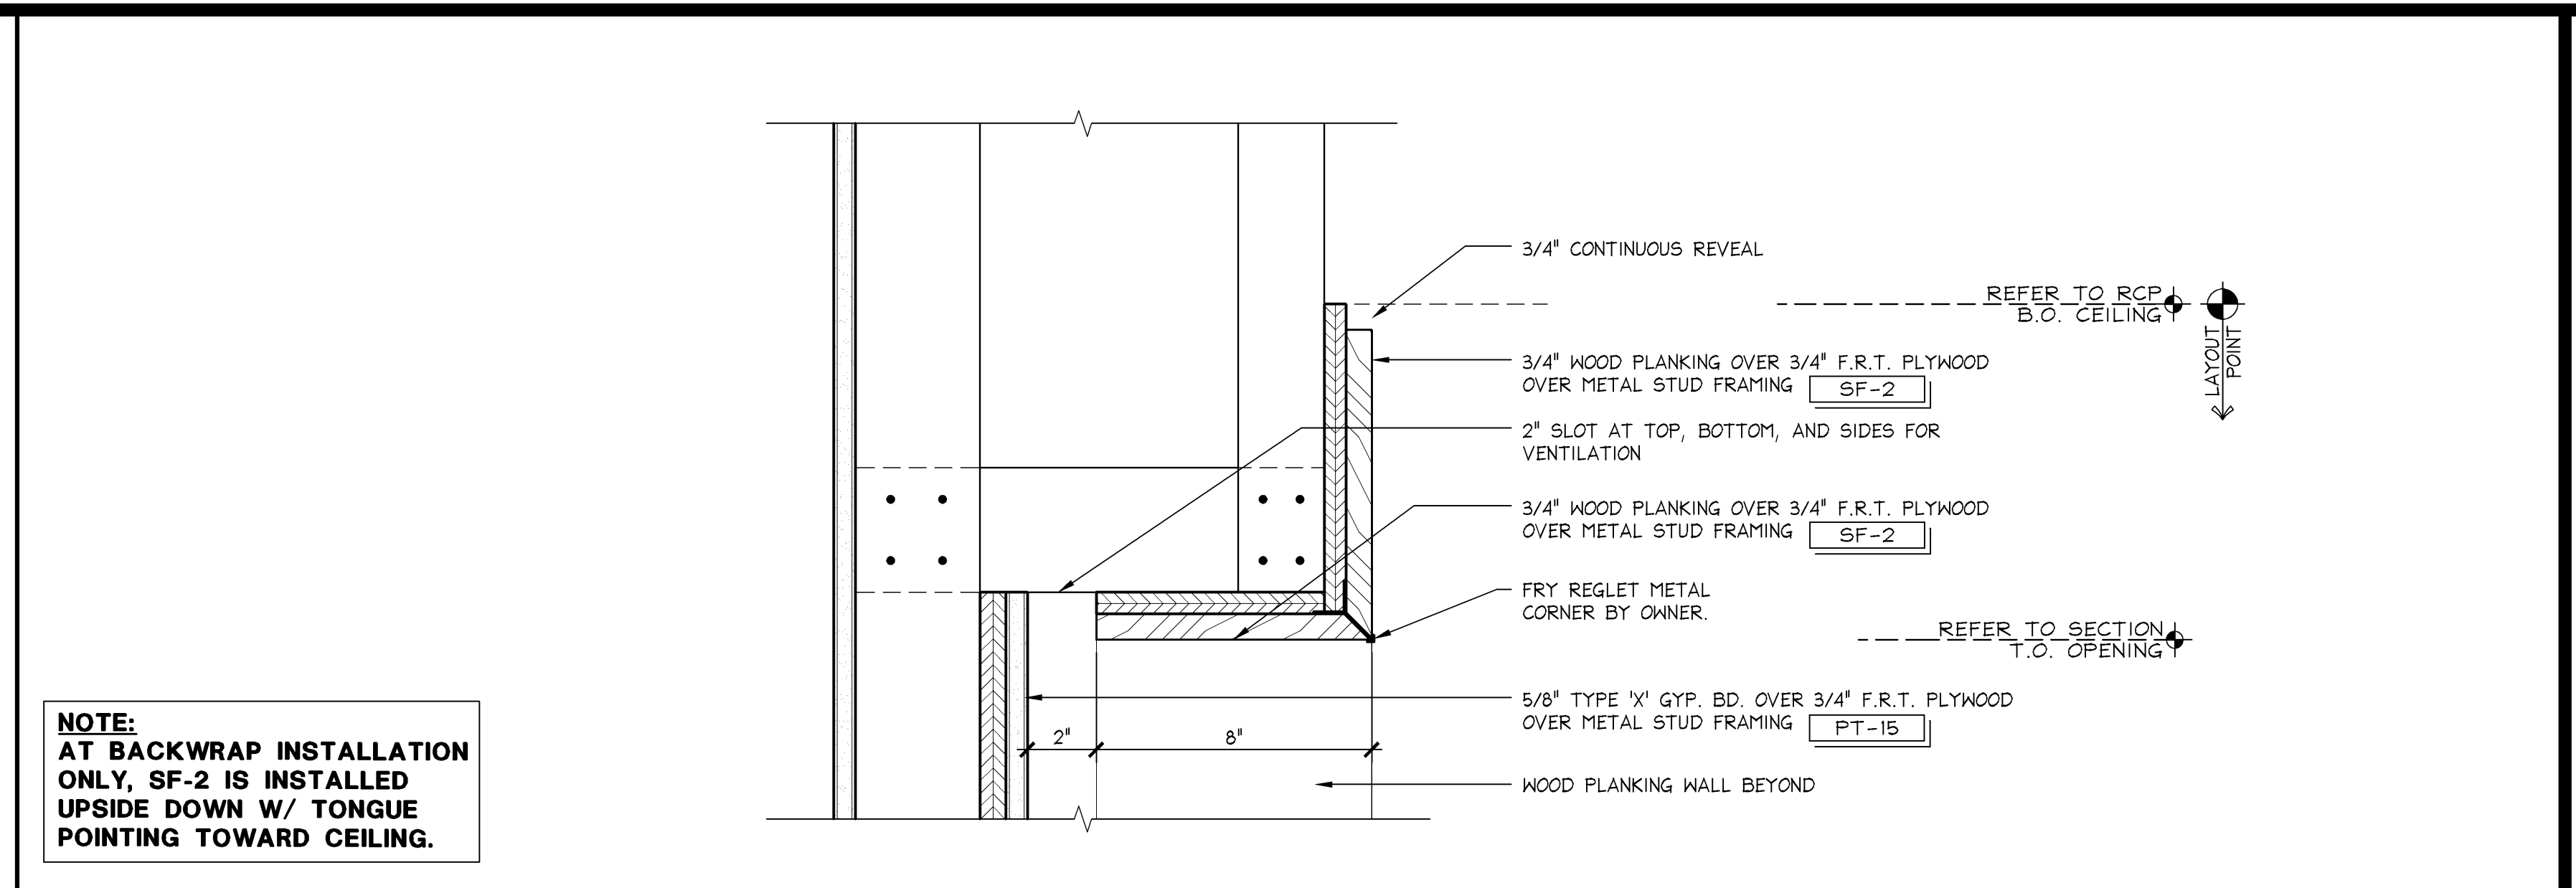


SOFFIT @ BACKWRAP
3" = 1'-0"
42S-A111-D11-SECT
D
07.12.11

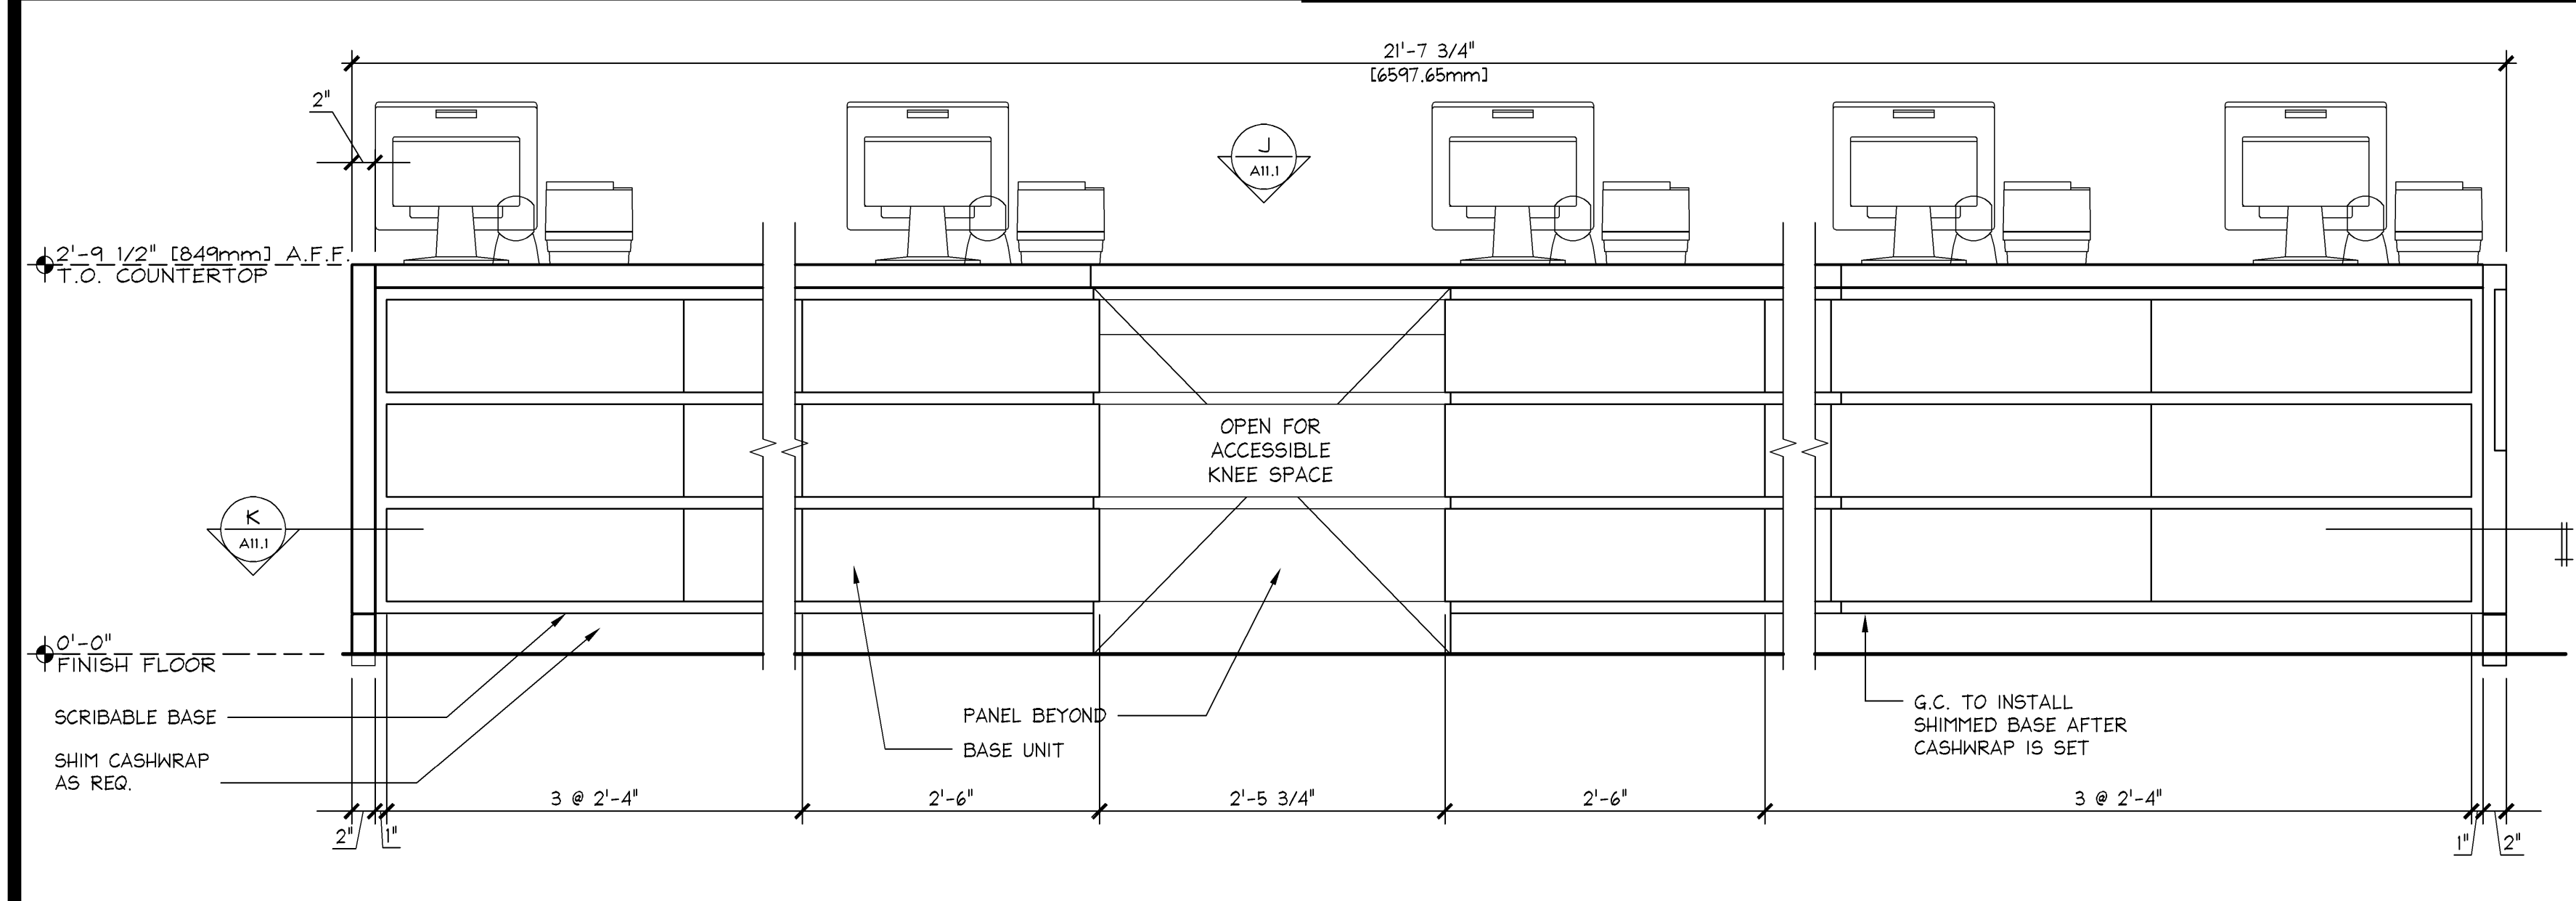


FRONT ELEVATION @ 8-REGISTER CUSTOM CASHWRAP
1" = 1'-0"
L

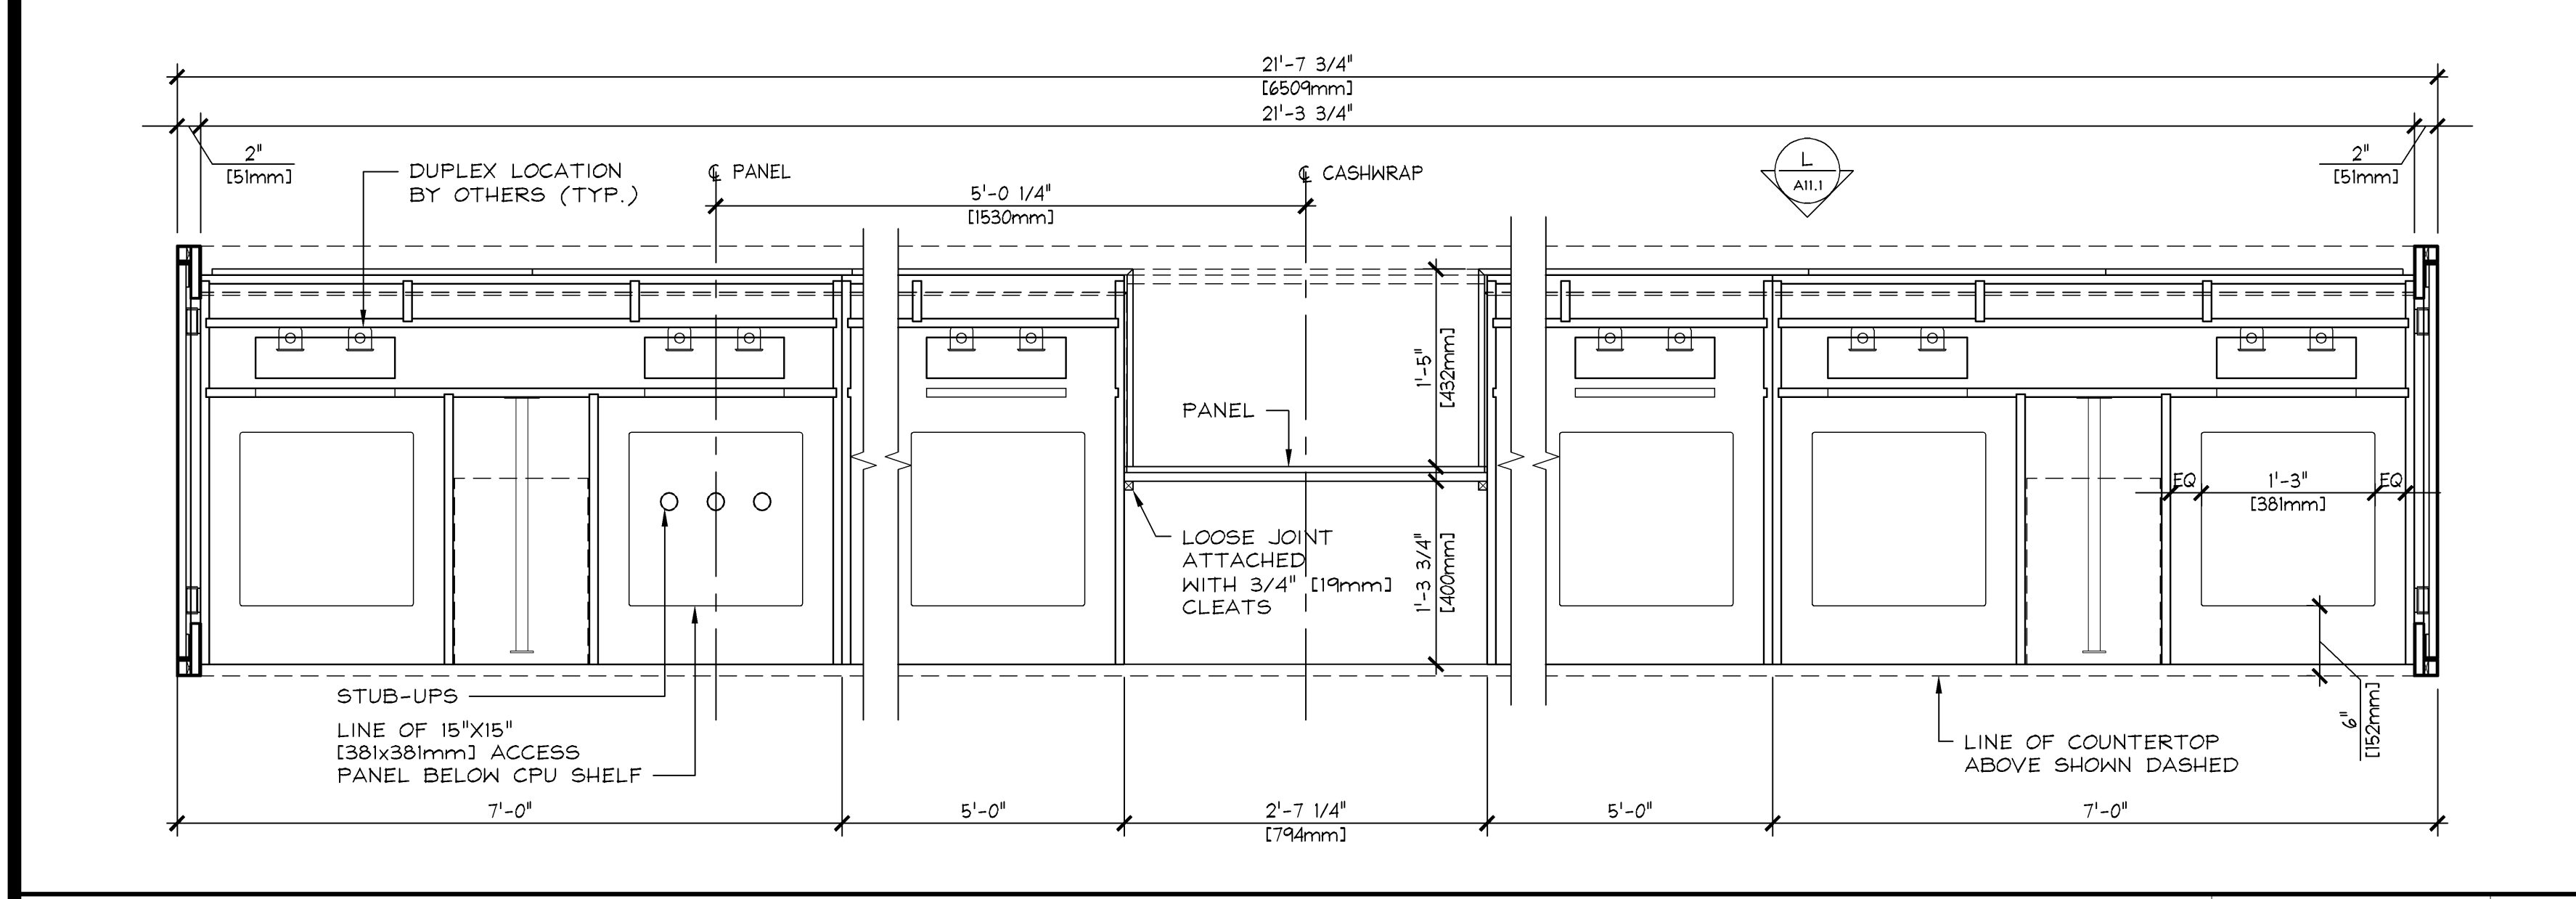


PLAN SECTION @ 8-REGISTER CASHWRAP
1" = 1'-0"
42S-A111-S18-SECT
K
06.14.04

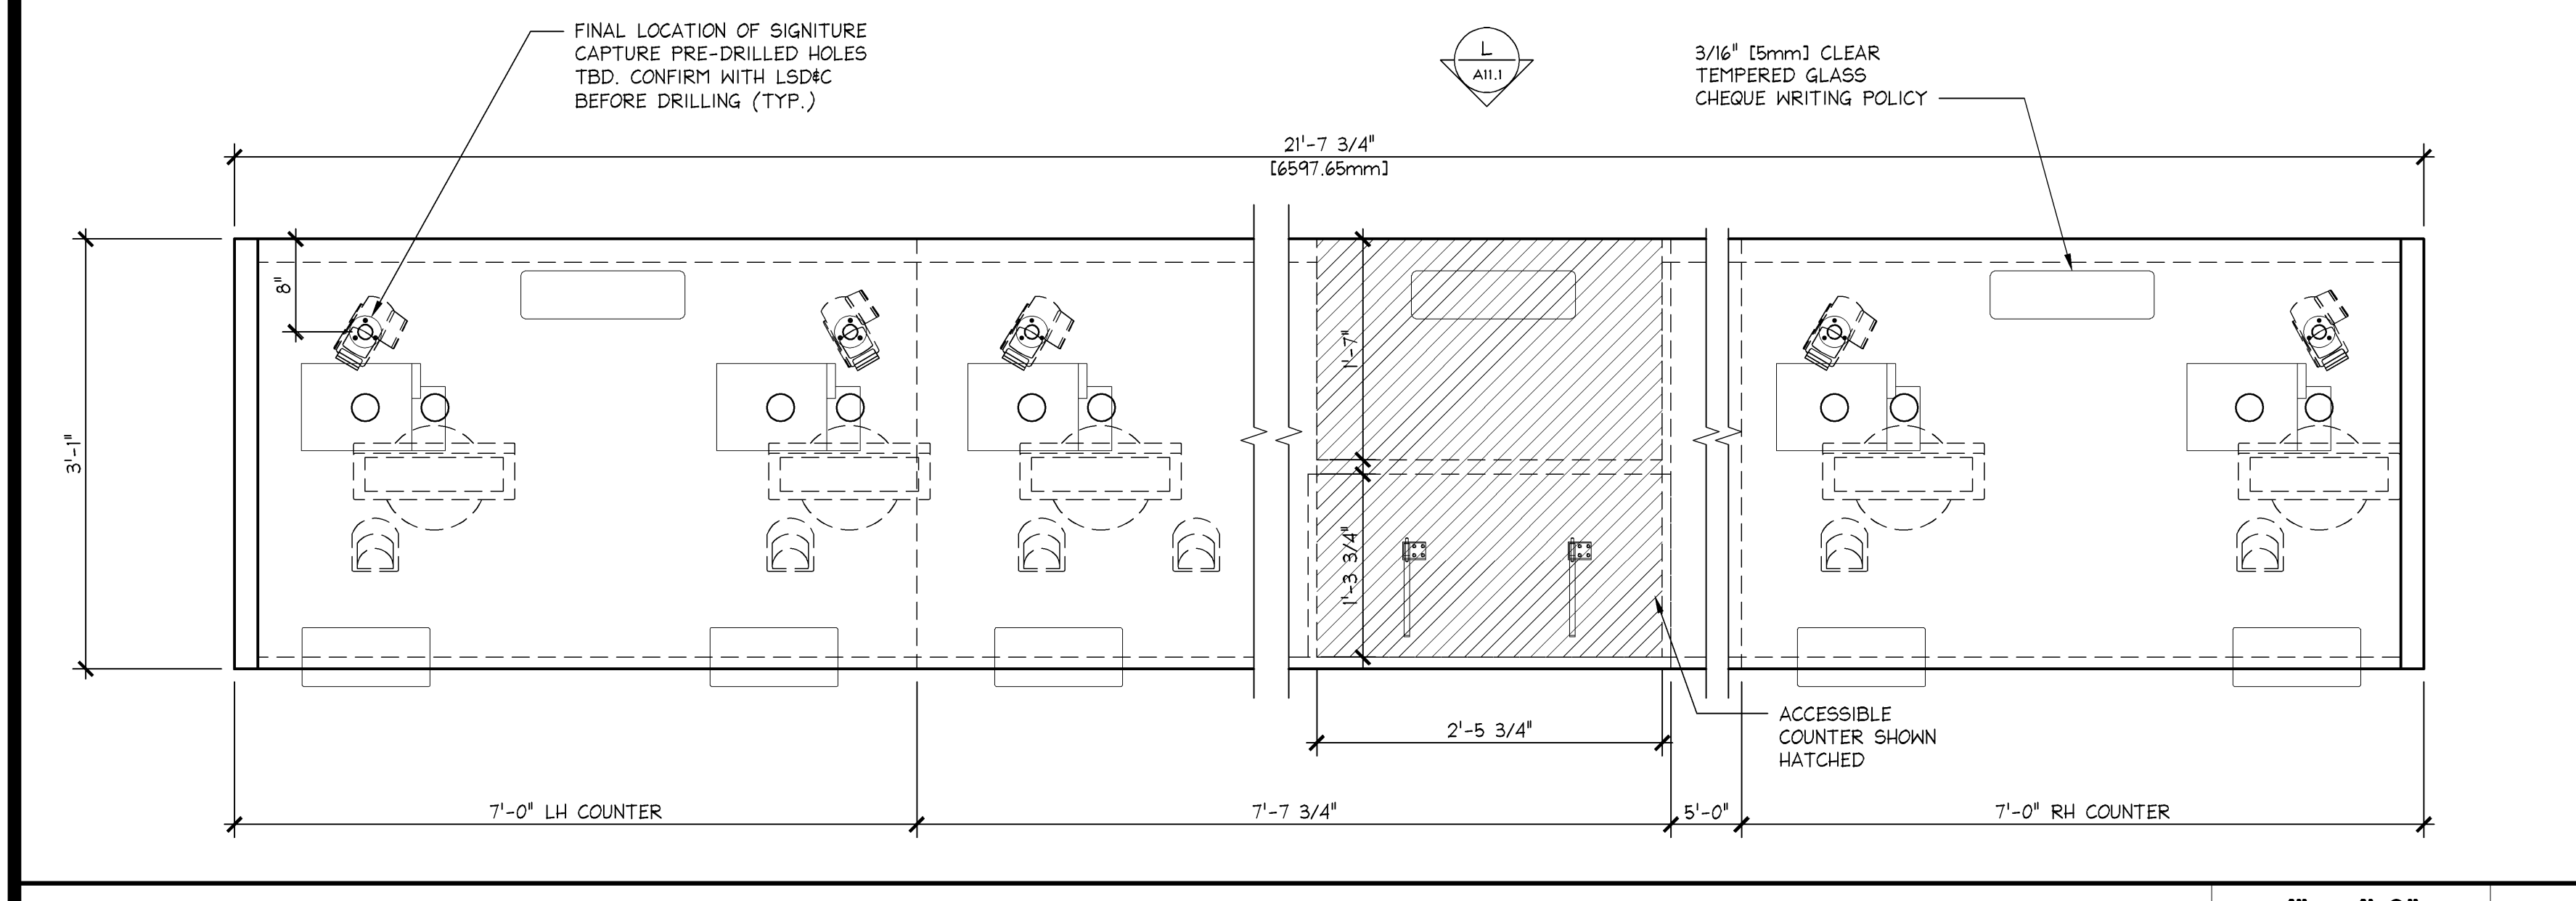


PLAN @ 8-REGISTER CUSTOM CASHWRAP
1" = 1'-0"
42P-A111-P14-PLAN
J
06.14.04

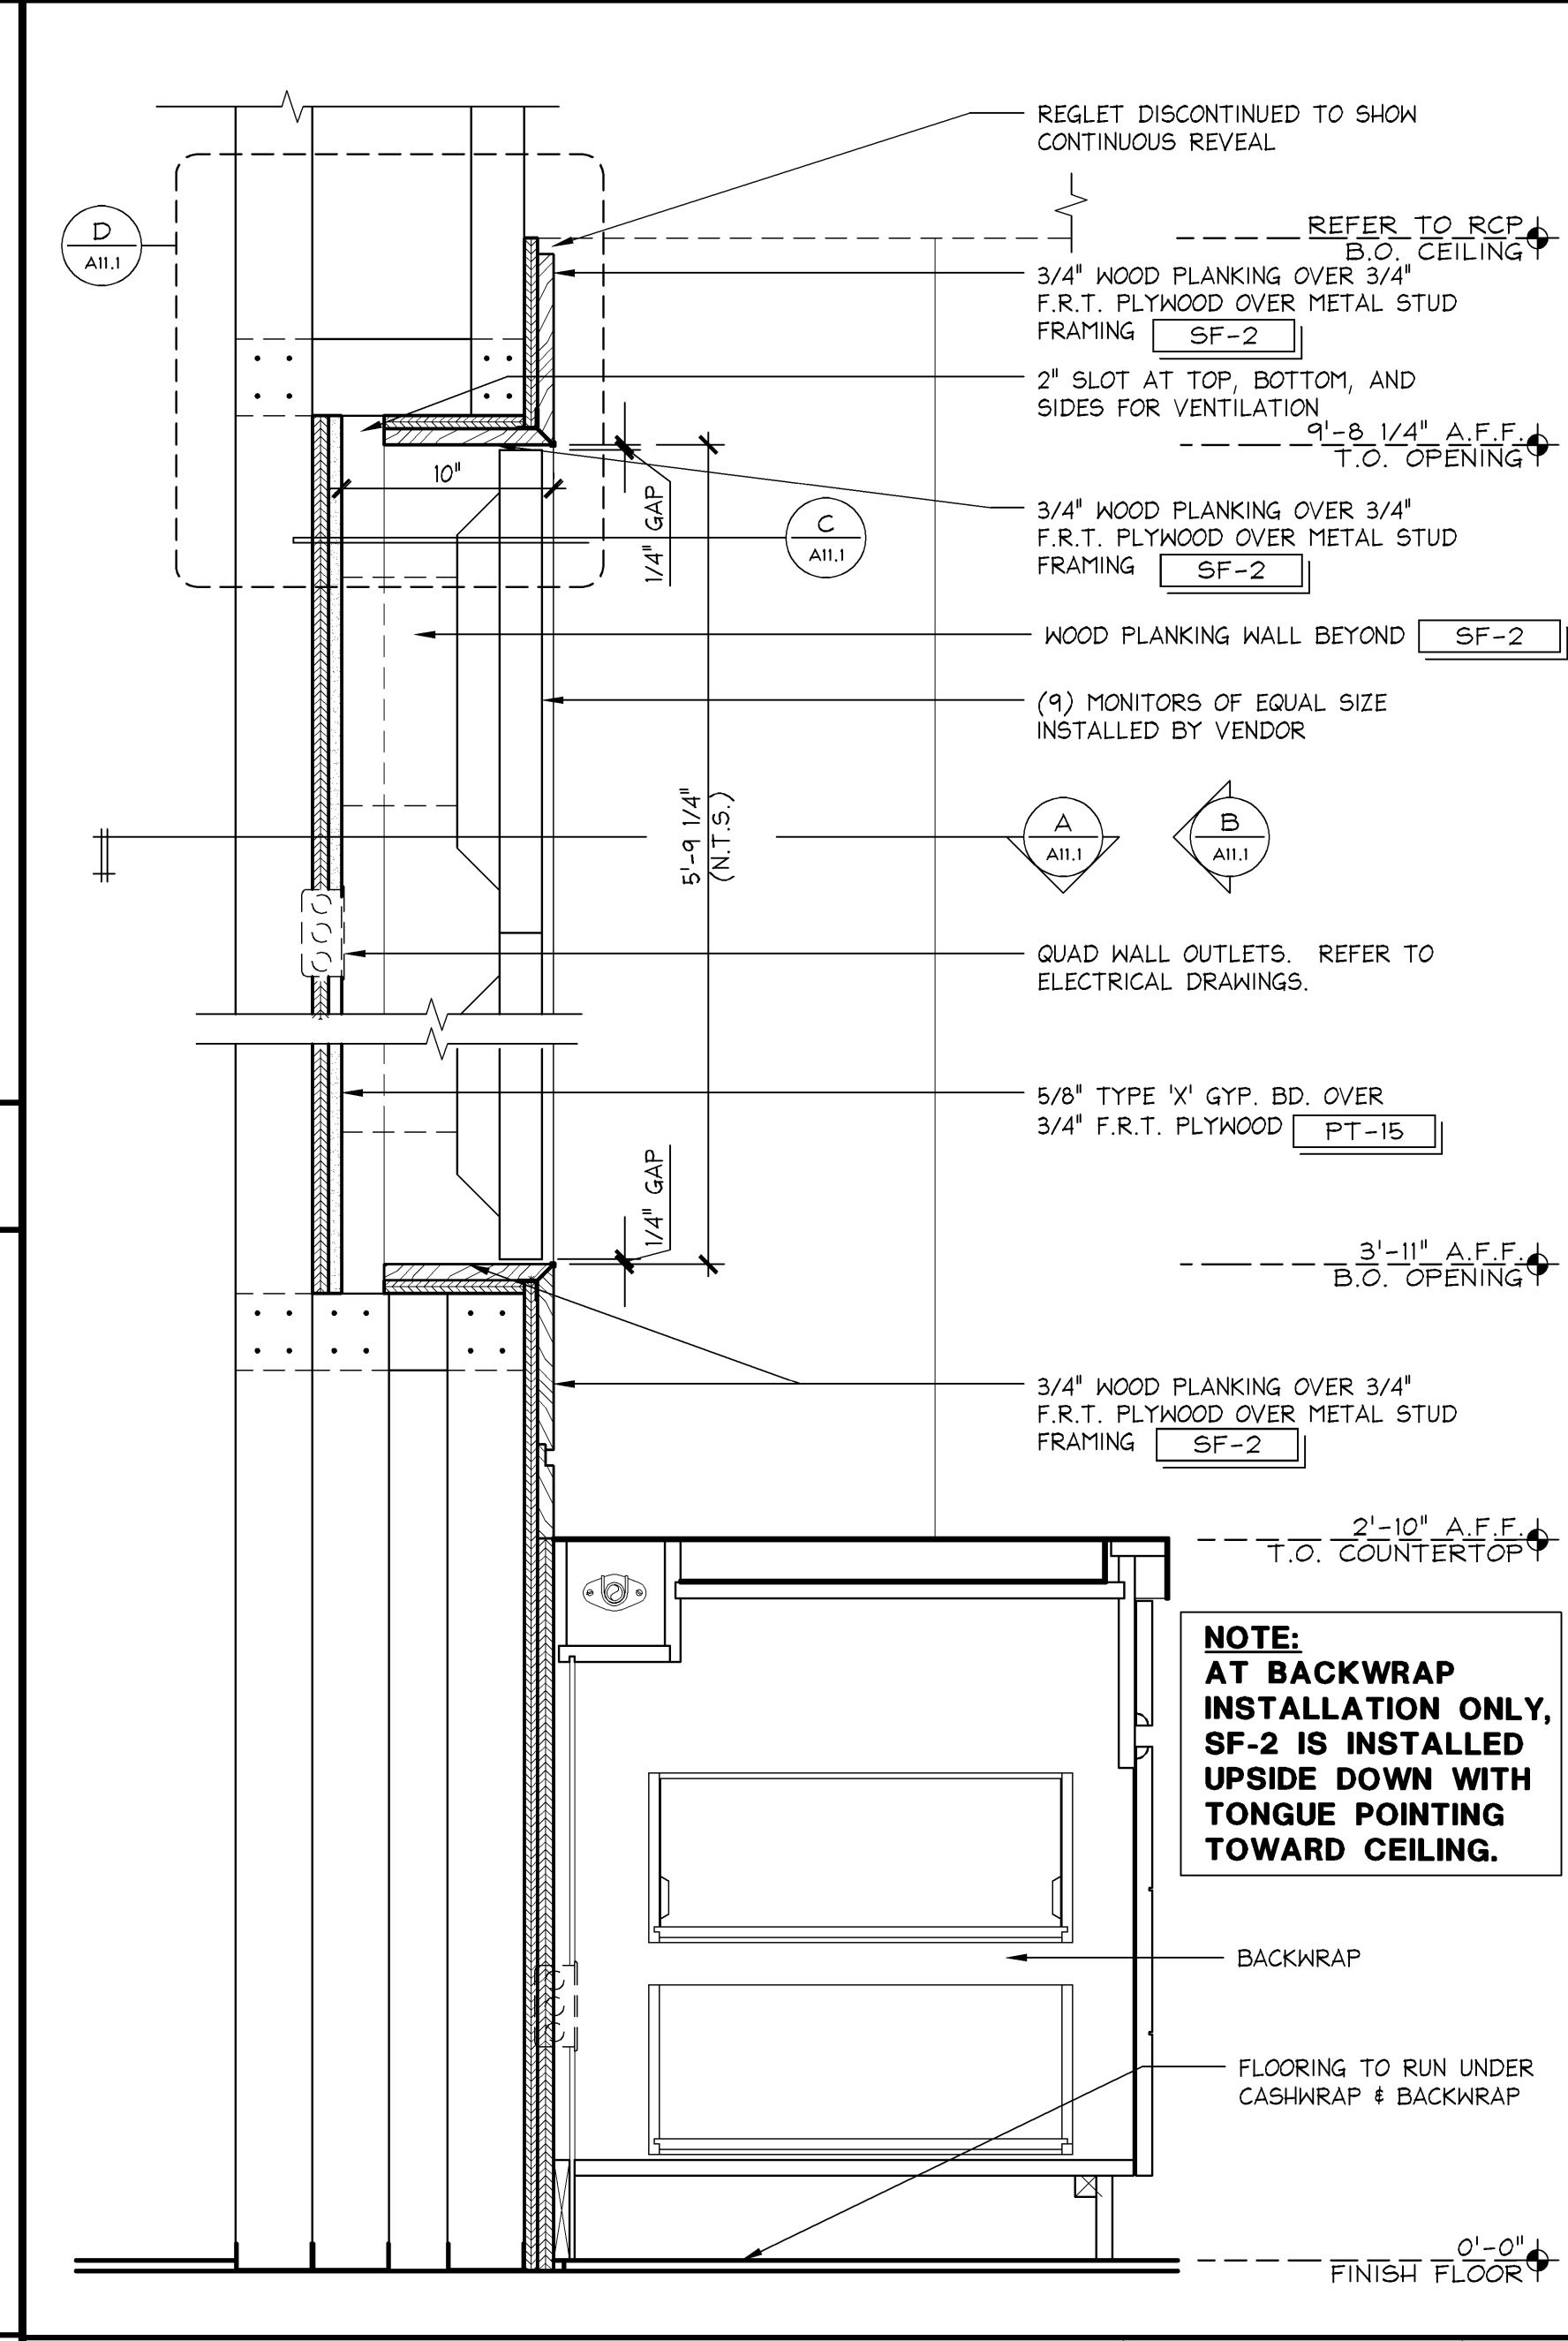


SECTION @ BACKWRAP
1 1/2" = 1'-0"
42S-A111-F03-SECT
F
07.12.11

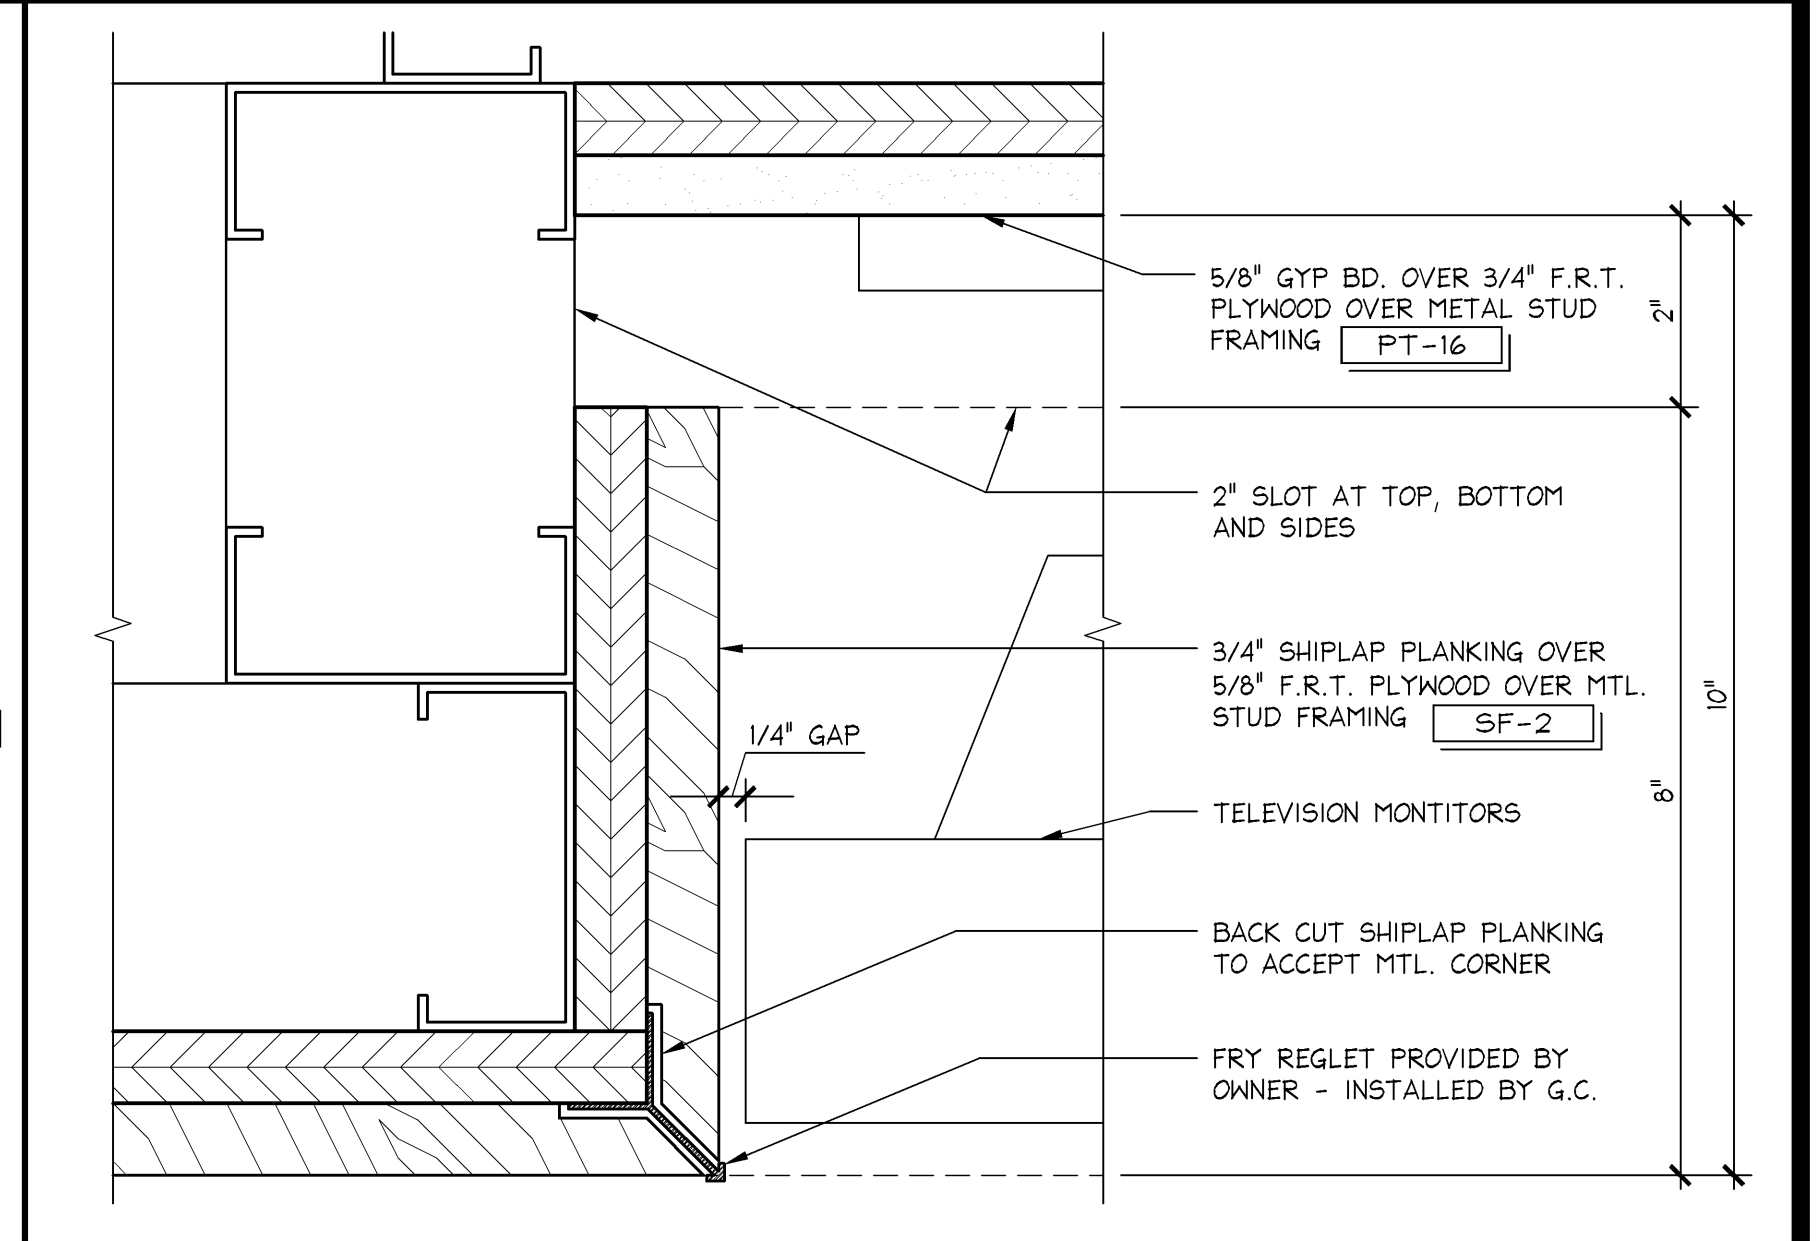

DETAIL @ CORNER (PLANKING)
6" = 1'-0"
42D-A086-C01-DETL
C
07.22.04

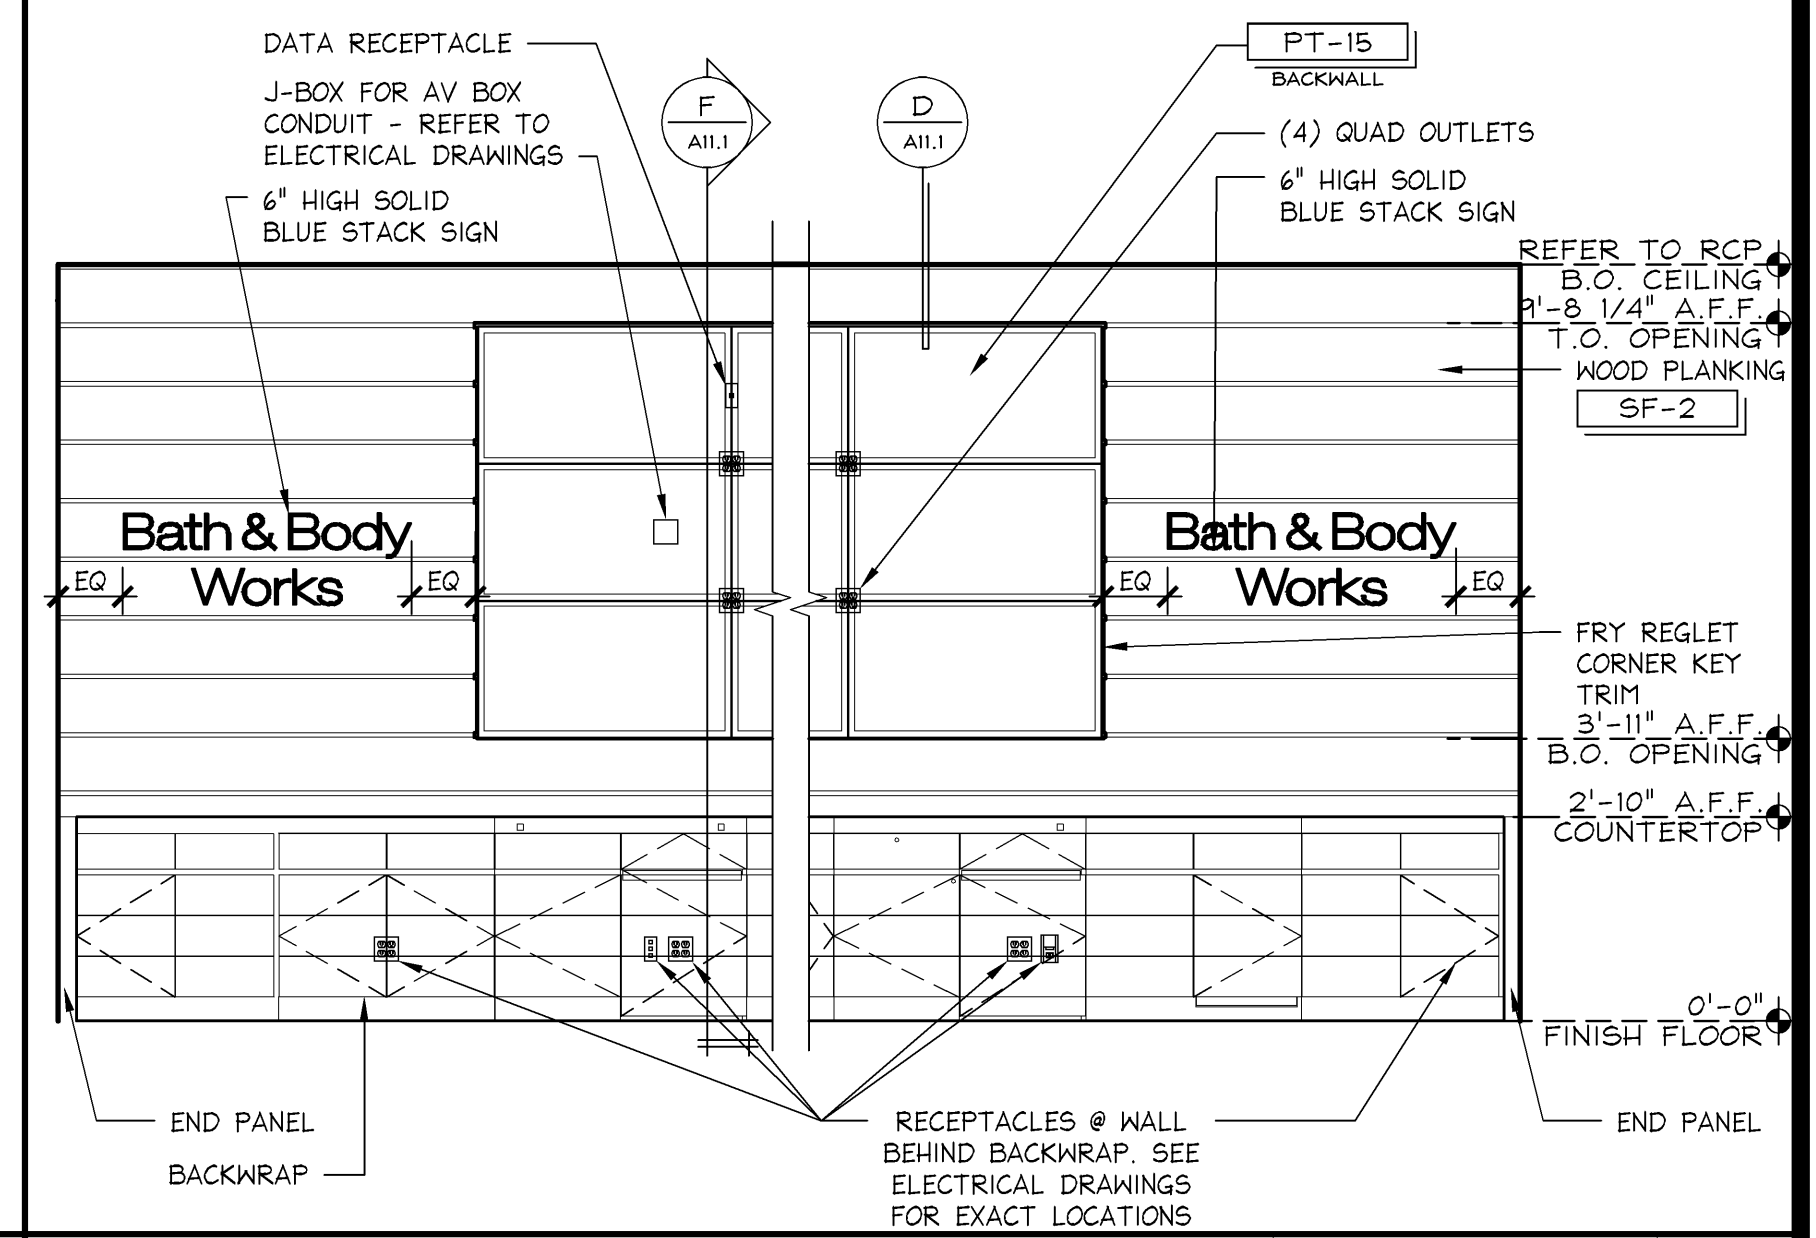

ELEVATION @ VIDEO MONITOR BACKWRAP
3/8" = 1'-0"
42E-A111-B04-ELEV
B
03.09.11

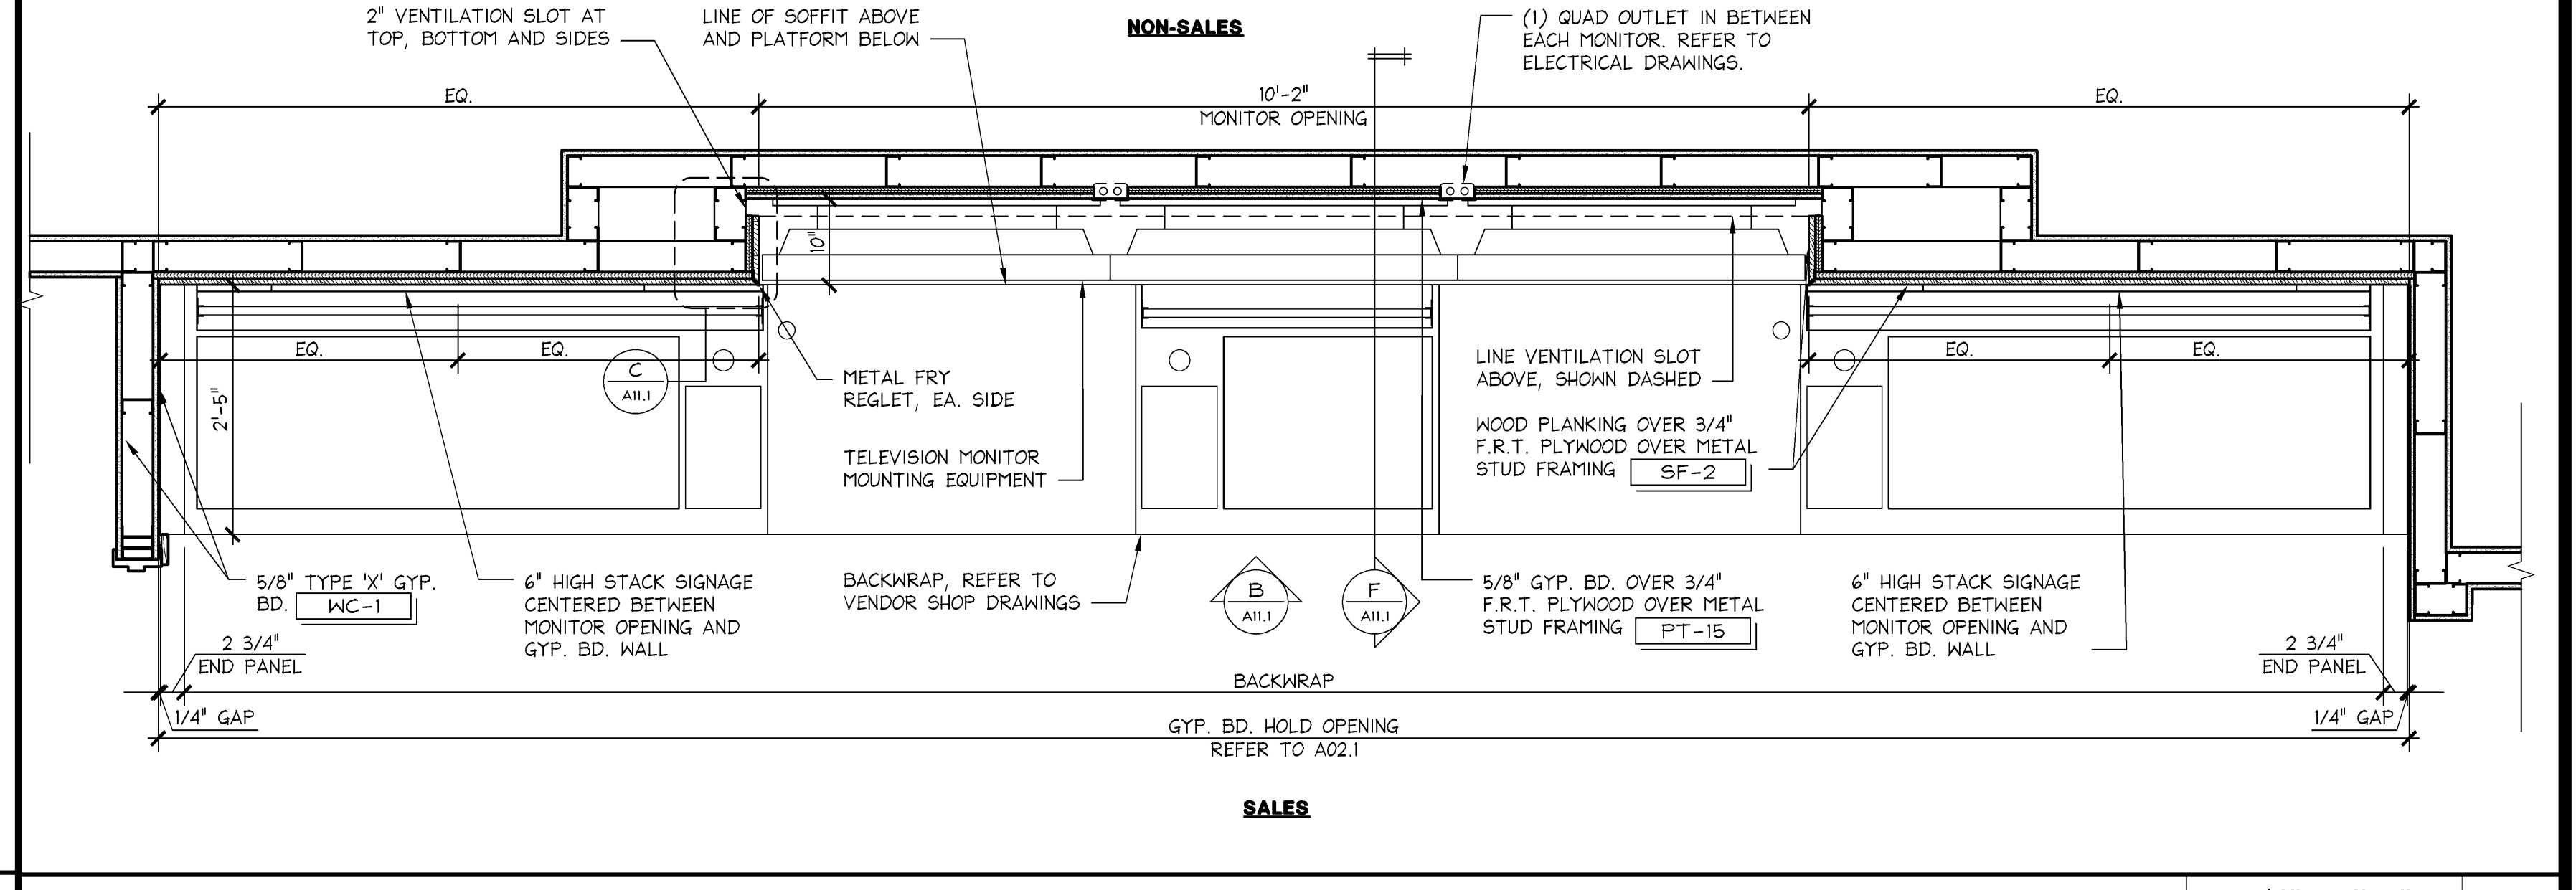

ENLARGED PLAN @ VIDEO MONITOR BACKWRAP
3/4" = 1'-0"
42D-A111-A04-DETL
A
01.28.11