

Limited brands

[illegible]


PROJECT INFORMATION: **BATH & BODY WORKS**  
**MEMORIAL CITY MALL**  
 303 MEMORIAL CITY WAY  
 SUITE 735  
 HOUSTON, TX 77024

**REVISIONS:**  
REQUIRED BY: \_\_\_\_\_ DATE \_\_\_\_\_  
\_\_\_\_\_  
\_\_\_\_\_  
ELITE CONSTRUCTION GROUP—  
LAKE JACKSON, TX  
PHONE: 979-285-0712  
NOTE: THESE PRINTS HAVE BEEN  
REDUCED BY 50 PERCENT. SCALE  
WILL BE 50 PERCENT OF WHAT IS  
NOTED ON PLANS.  
\_\_\_\_\_  
\_\_\_\_\_  
\_\_\_\_\_  
DATE ISSUED: 04/11/2014  
DESIGNED BY: \_\_\_\_\_ SF  
DRAWN BY: \_\_\_\_\_ TSG  
CHECKED BY: \_\_\_\_\_ TBD

## STOCKROOM DETAILS

DRAWING NUMBER:

A14.3

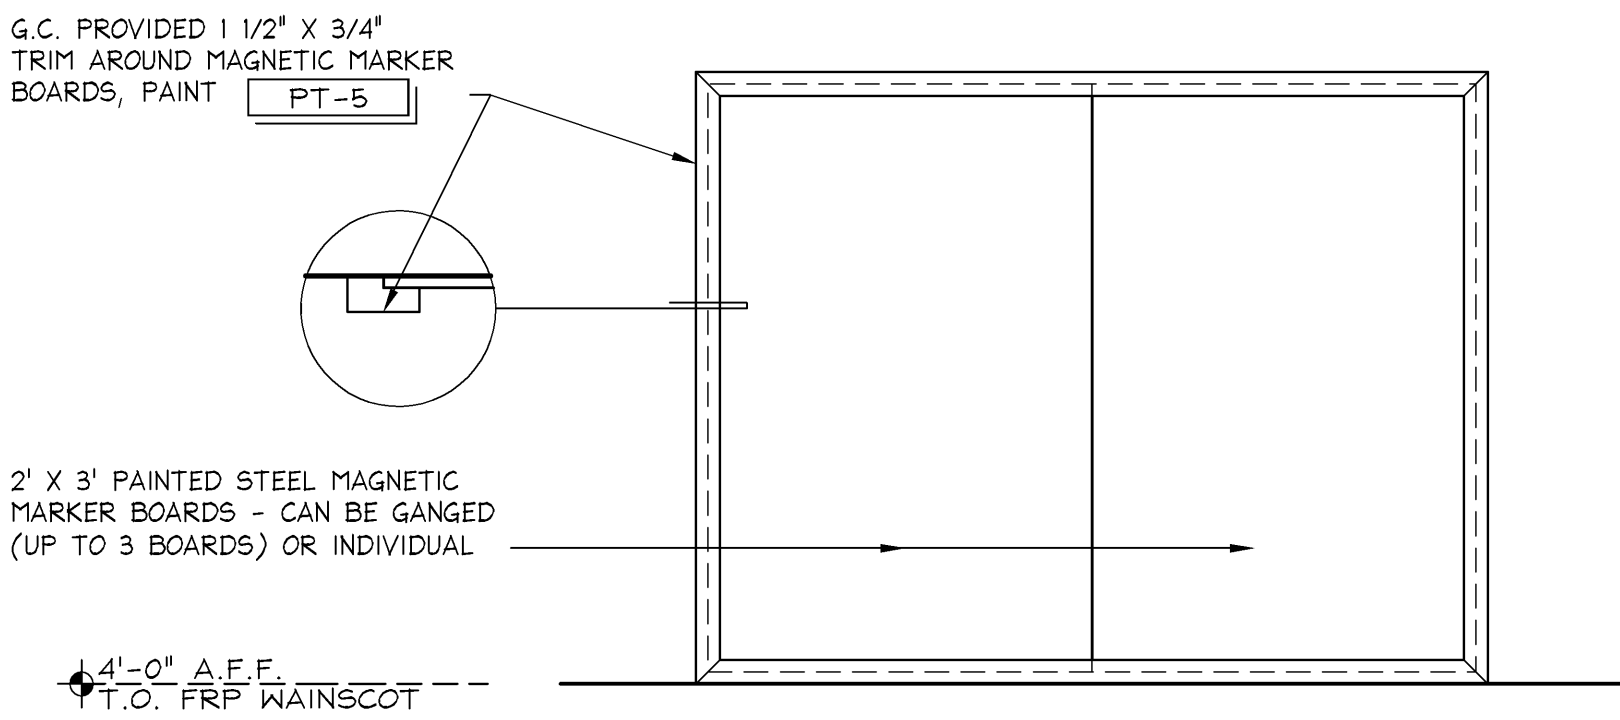

## MAGNETIC MARKER BOARD TRIM

$$1'' = 1'-0''$$

**42D-A14.2-L01-DETL**

A