



DOMESTIC WATER PIPING DIAGRAM

NOTE:
PROVIDE AN APPROVED BACKFLOW PREVENTER FOR MAIN DOMESTIC
WATER LINE, IN ACCORDANCE WITH LOCAL CODE AND LANDLORD
REQUIREMENTS.

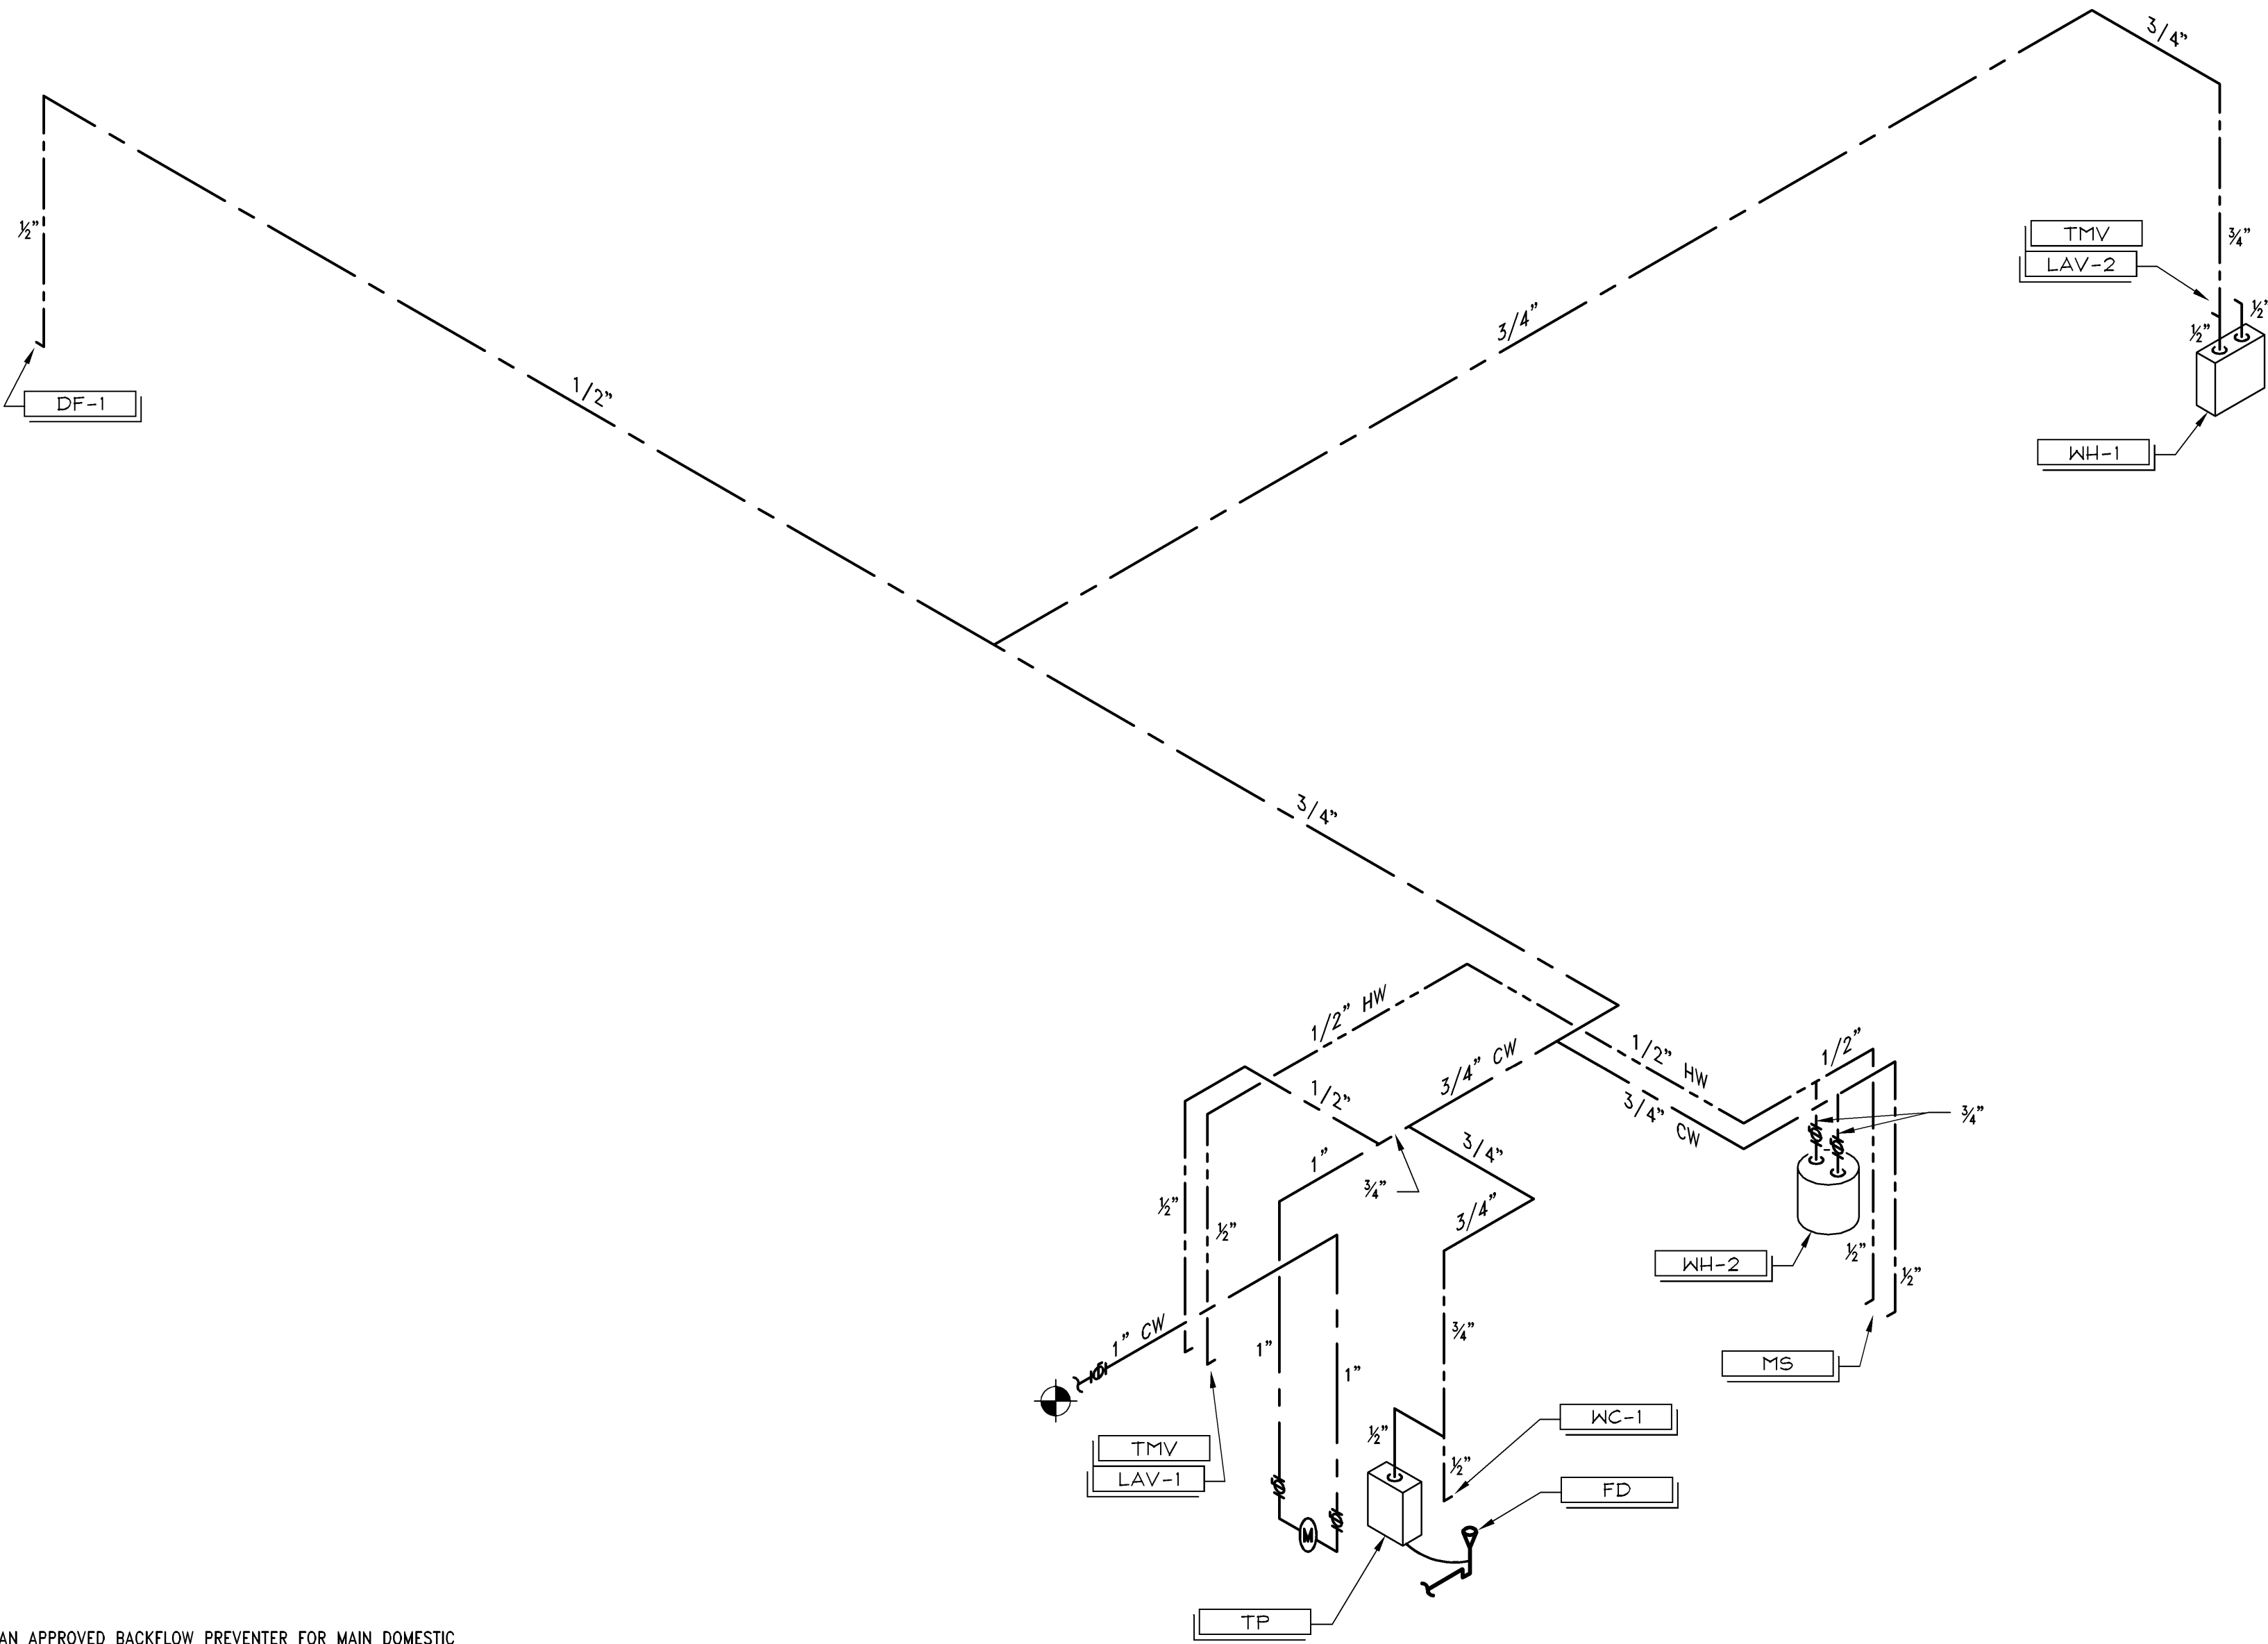

WASTE & VENT PIPING DIAGRAM

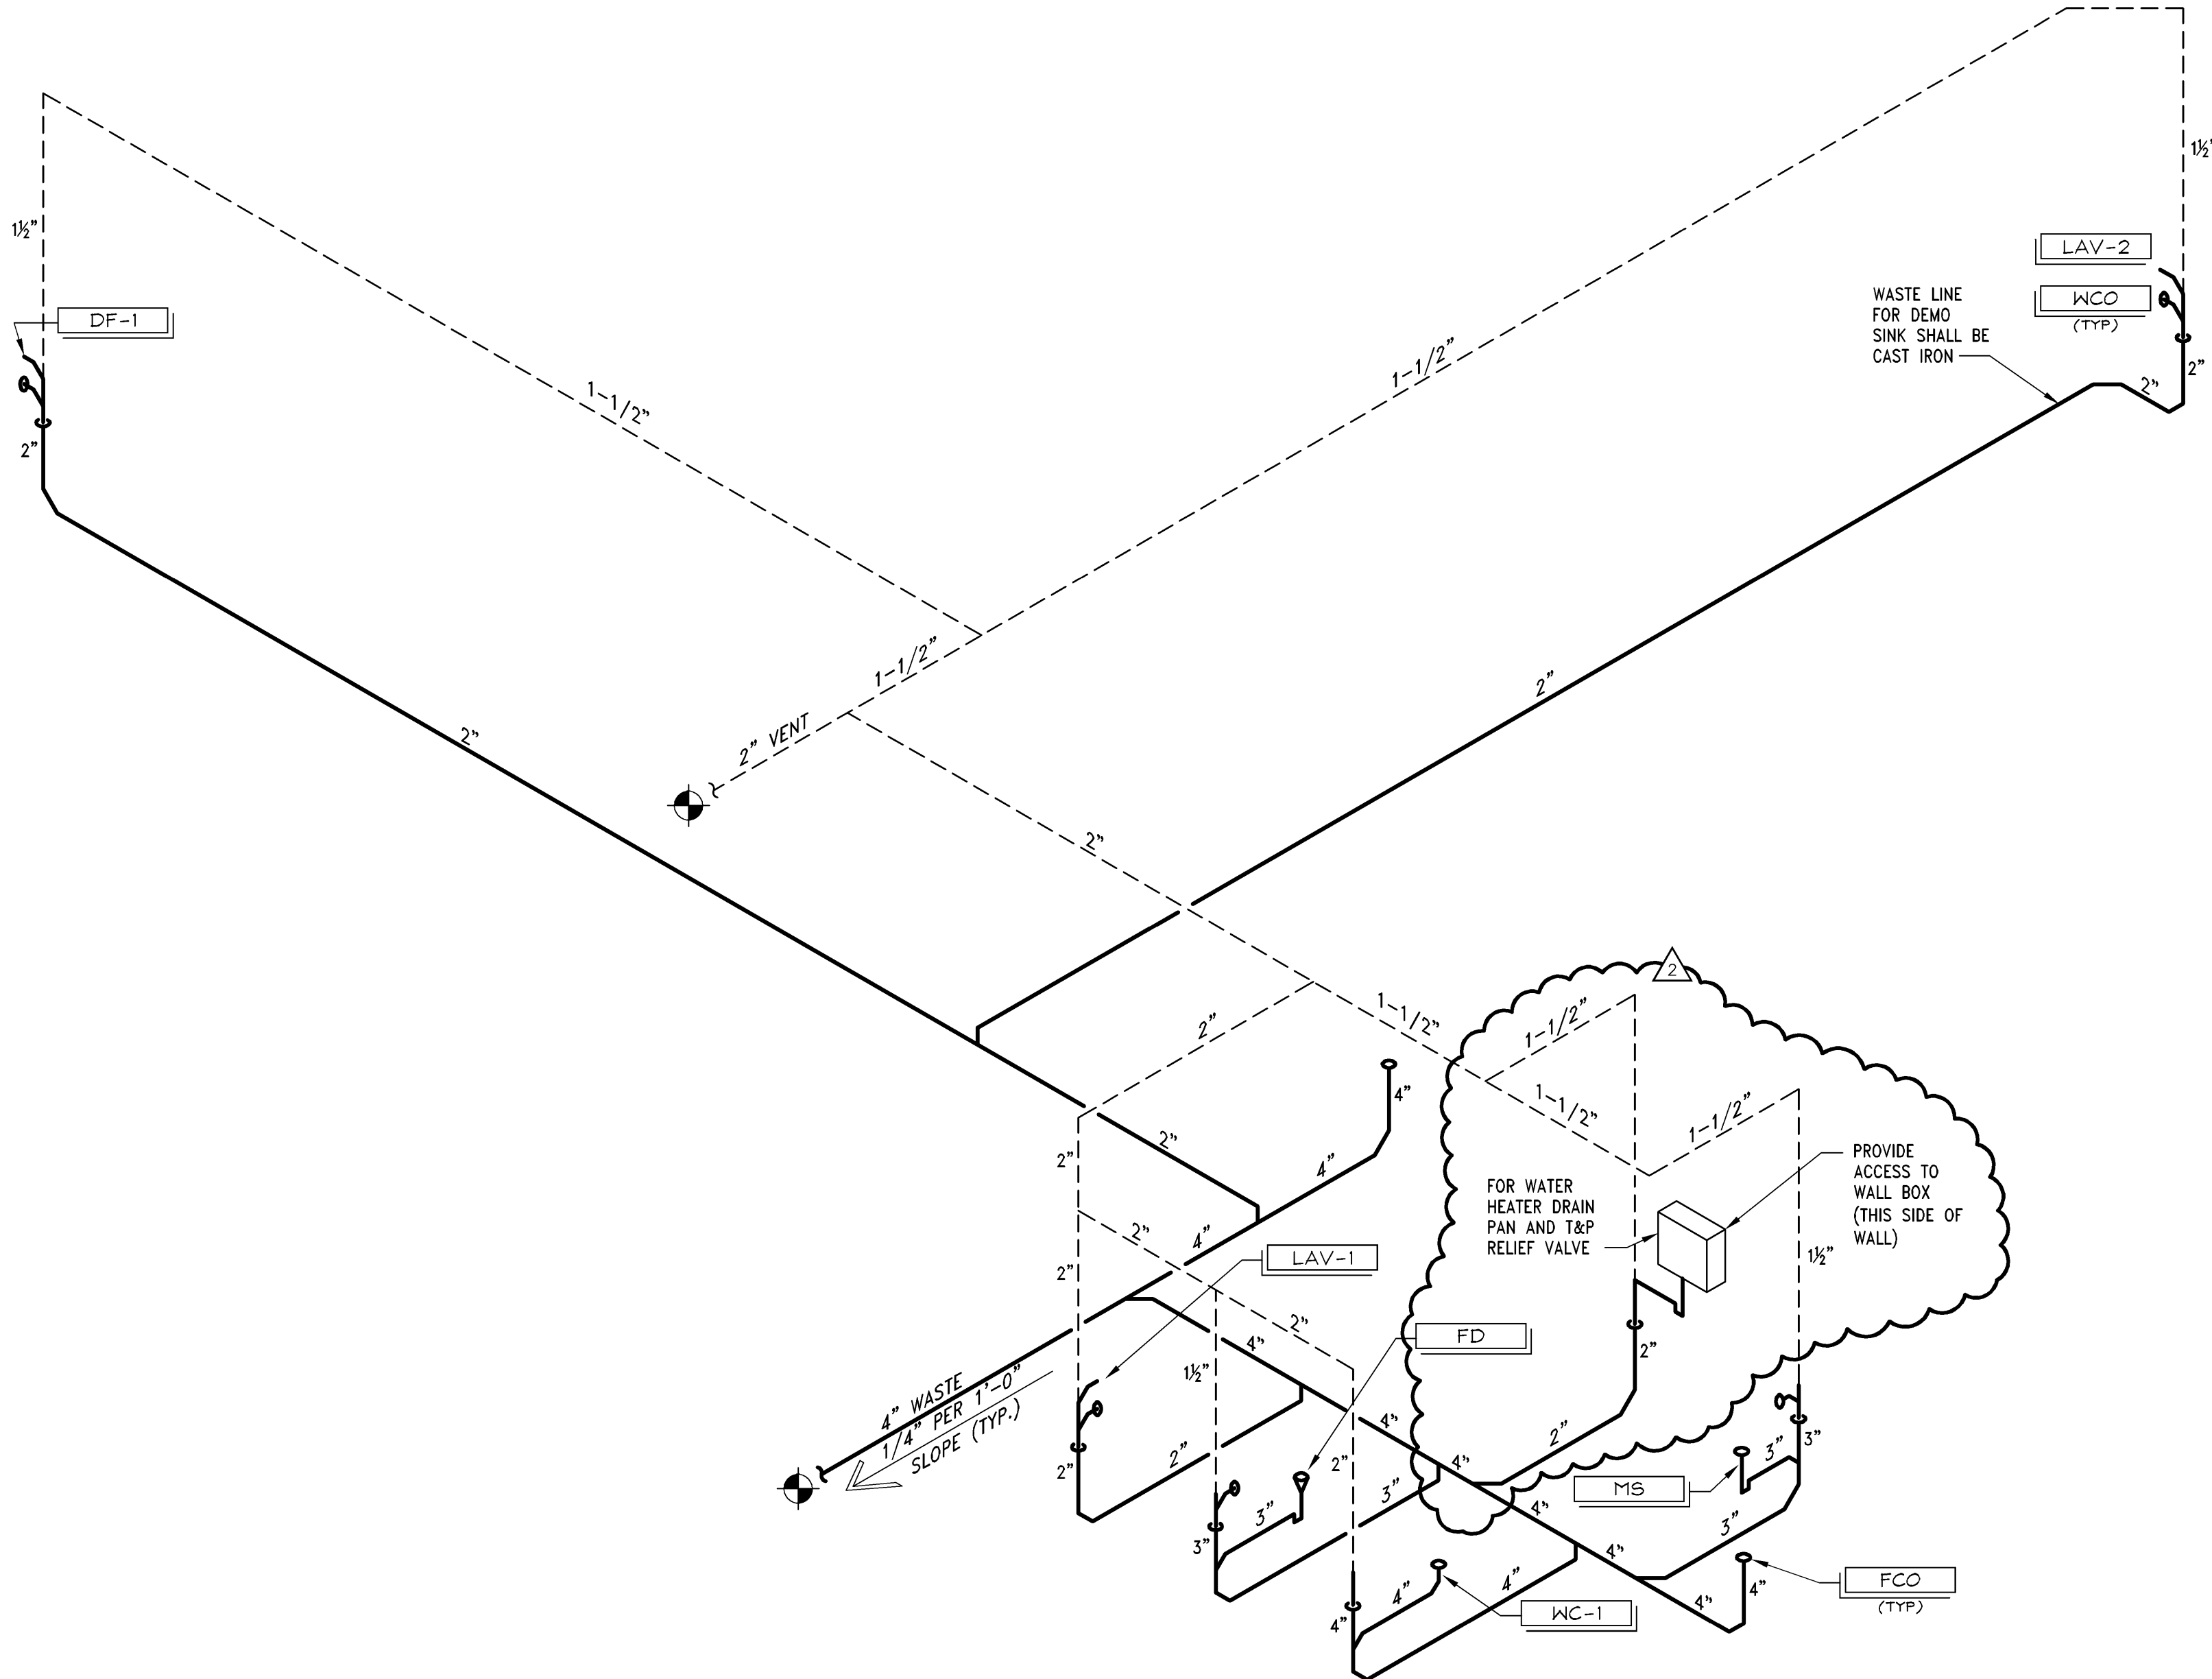

PROJECT INFORMATION:

BATH & BODY WORKS

MEMORIAL CITY MALL

3033 MEMORIAL CITY WAY

SUITE 733

HOUSTON, TX 77024

SCOPE:

RELO DWN / NEW

DESIGN TYPE:

EASTON-C

LSRAC PROJECT #:

60685

PACKAGE:

GENERATION:

A/E PROJECT #:

60685

024200396

14159

13643

REVISIONS:

REVISION 1 - REV 1

6/10/2014

REVISION 2 - LL / PERMIT COMMENTS

6/27/2014

ELITE CONSTRUCTION GROUP

LAKE JACKSON, TX

PHONE: 979-285-0712

NOTE: THESE PRINTS HAVE BEEN

REDUCED BY 50 PERCENT. SCALE

WILL BE 50 PERCENT OF WHAT IS

NOTED ON PLANS

DATE ISSUED:

04/11/2014

DESIGNED BY:

JES

DRAWN BY:

JES

CHECKED BY:

NRP

PLUMBING

ISOMETRIC

DIAGRAMS

DRAWING NUMBER:

P02.02

LARSON BINKLEY

Larson Binkley, Inc.
310 W 20th Street, Suite 200
Kansas City, Missouri 64108
Texas Certificate of
Authorization Number F-1367

T 816-997-9601
F 816-997-9602
larsonbinkley.com

Limitedbrands

LIMITED STORE PLANNING, INC.
d/b/a STORE DESIGN & CONSTRUCTION
Three Limited Parkway • Columbus, Ohio 43230
Telephone: 614.415.7000 • Fax: 614.415.7349

THESE DRAWINGS AND SPECIFICATIONS WERE PREPARED FOR USE ON A SPECIFIC SITE
AND ARE NOT TO BE REPRODUCED OR USED FOR ANY OTHER PROJECT OR SITE WITHOUT THE
WRITTEN CONSENT OF LARSON BINKLEY, INC. ANY REUSE OF THESE DRAWINGS OR SPECIFICATIONS
WITHOUT THE WRITTEN CONSENT OF LARSON BINKLEY, INC. SHALL BE AT THE USER'S SOLE RISK AND
LARSON BINKLEY, INC. SHALL NOT BE RESPONSIBLE FOR ANY DAMAGES, INCLUDING ATTORNEY'S
FEES, ARISING FROM SUCH REUSE. THESE DRAWINGS AND SPECIFICATIONS ARE THE PROPERTY OF
LARSON BINKLEY, INC. AND SHALL NOT BE REPRODUCED OR USED FOR ANY OTHER PROJECT OR
SITE WITHOUT THE WRITTEN CONSENT OF LARSON BINKLEY, INC. ANY REUSE OF THESE
DRAWINGS OR SPECIFICATIONS WITHOUT THE WRITTEN CONSENT OF LARSON BINKLEY, INC.
SHALL BE AT THE USER'S SOLE RISK AND LARSON BINKLEY, INC. SHALL NOT BE RESPONSIBLE
FOR ANY DAMAGES, INCLUDING ATTORNEY'S FEES, ARISING FROM SUCH REUSE.