



WASTE & VENT PIPING DIAGRAM

NTS	C
-	11/11/11

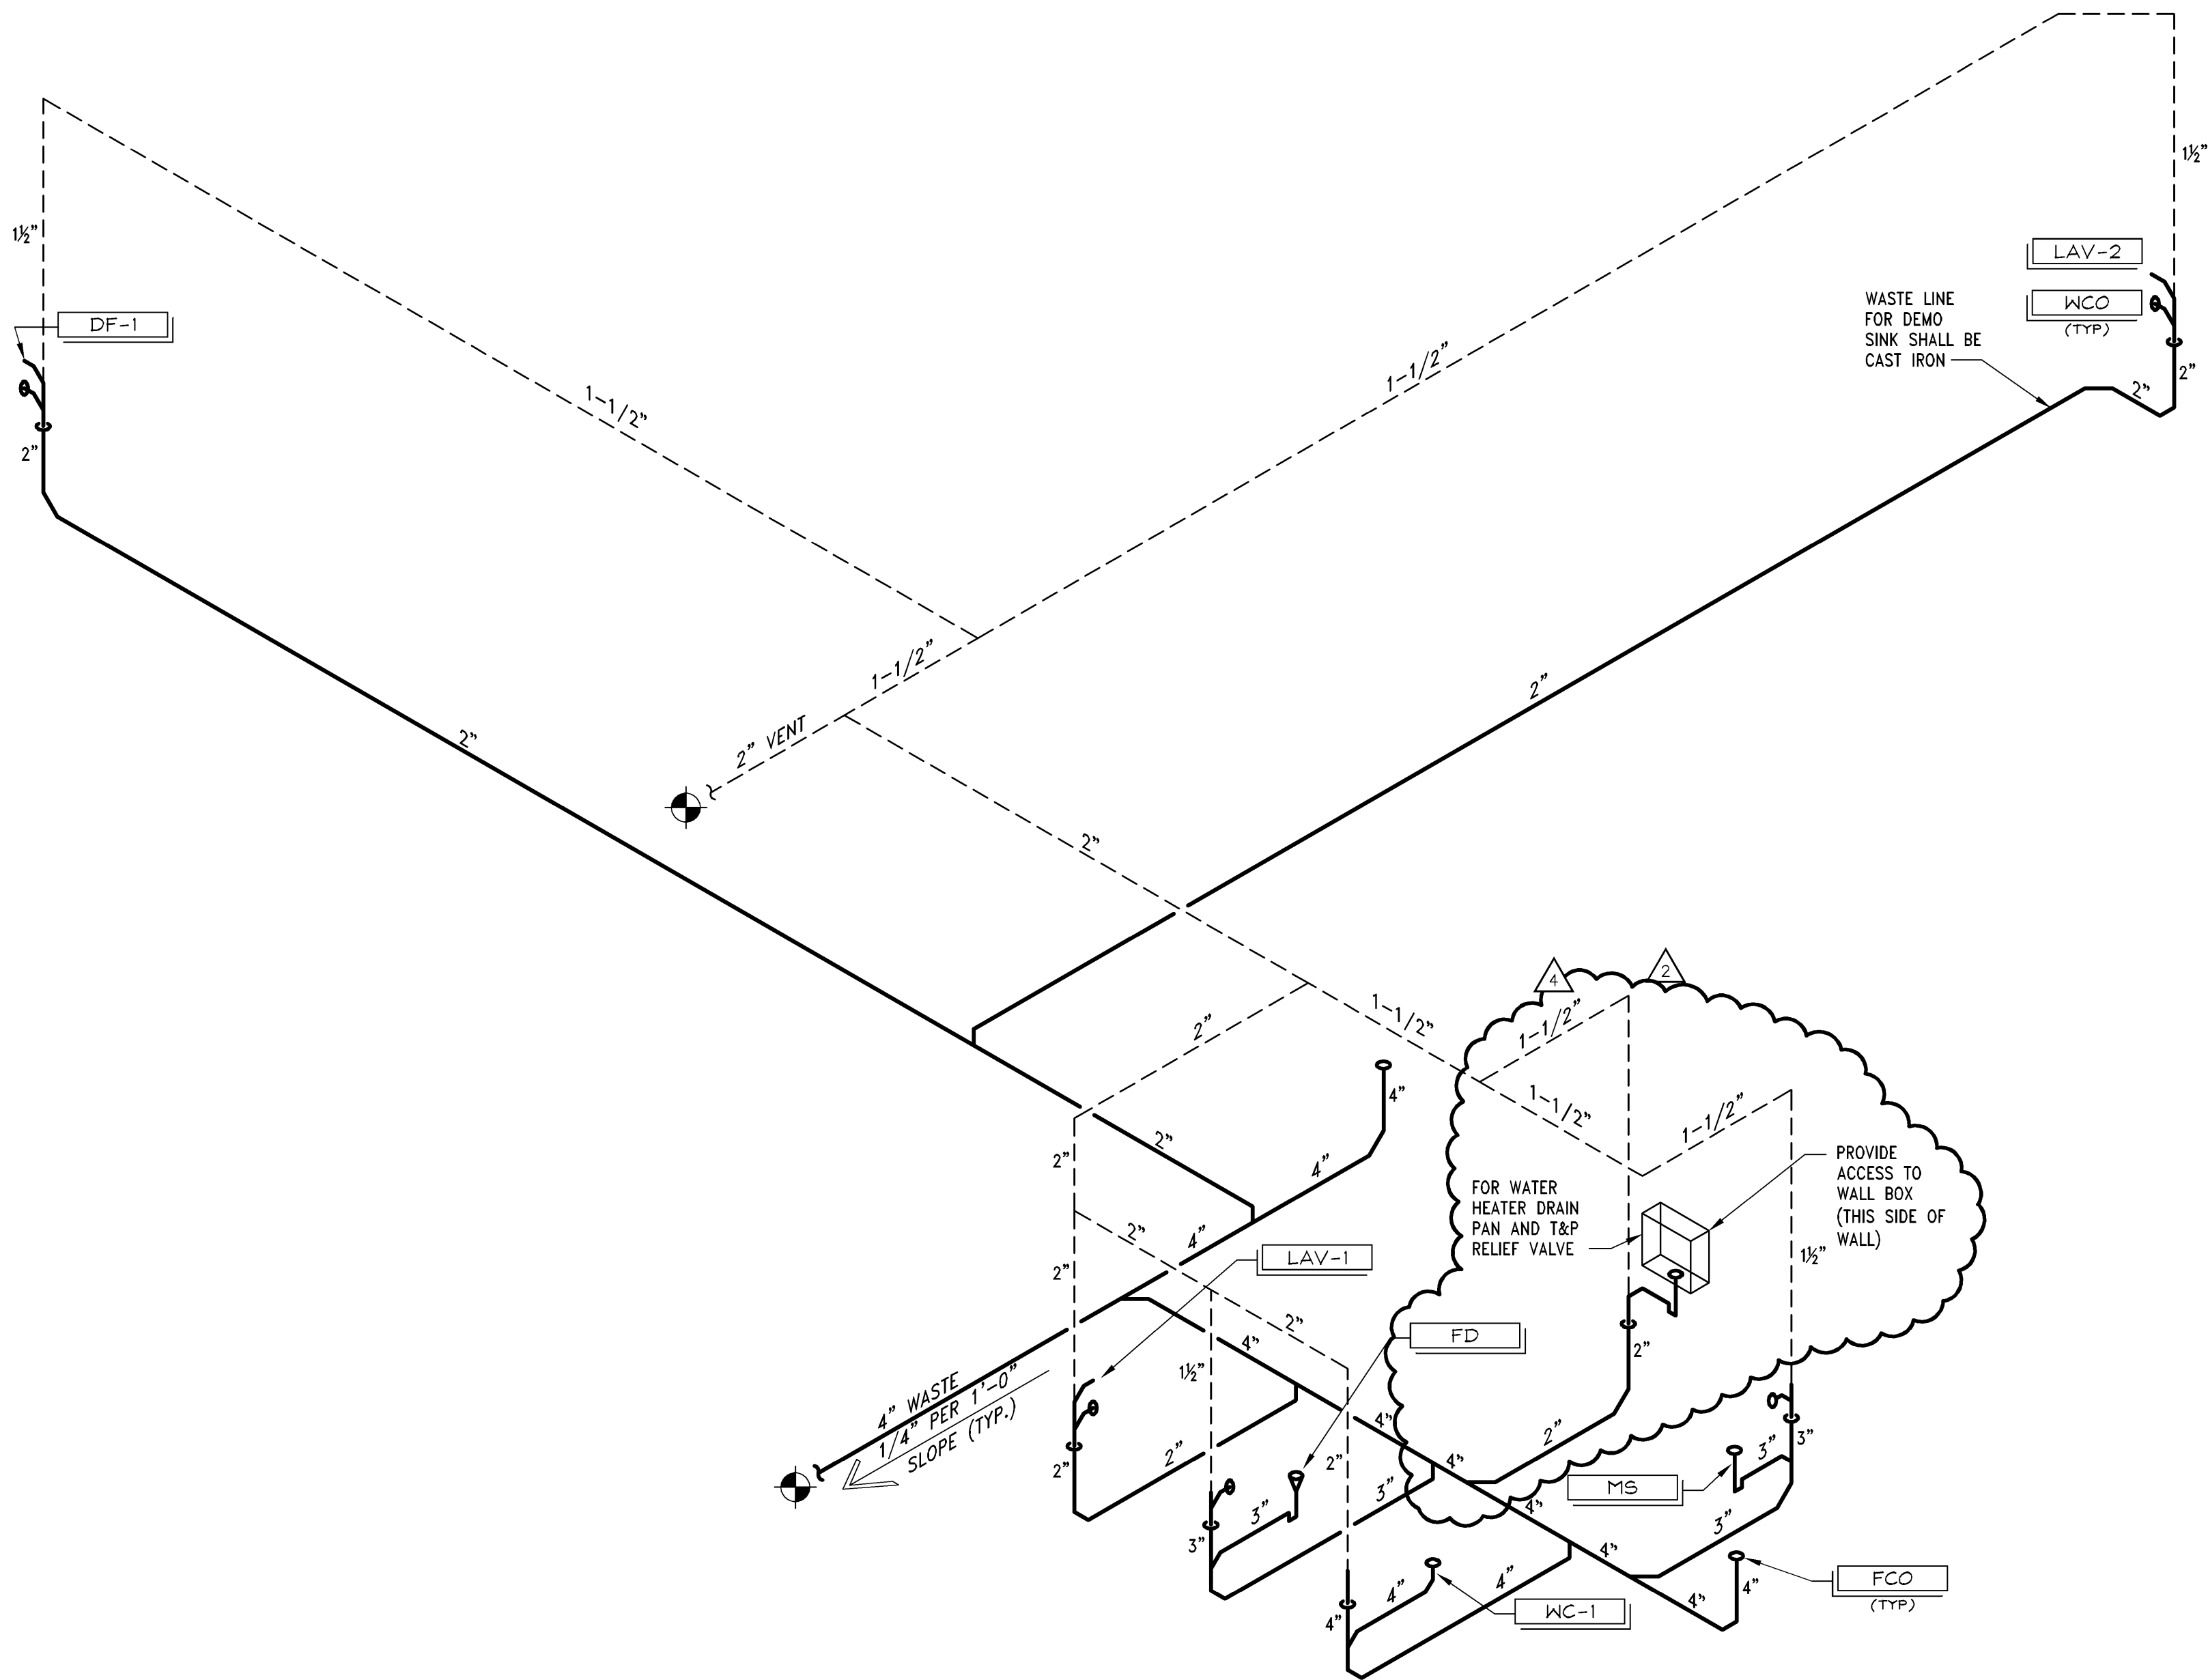

DOMESTIC WATER PIPING DIAGRAM

NTS	A
-	11/11/11

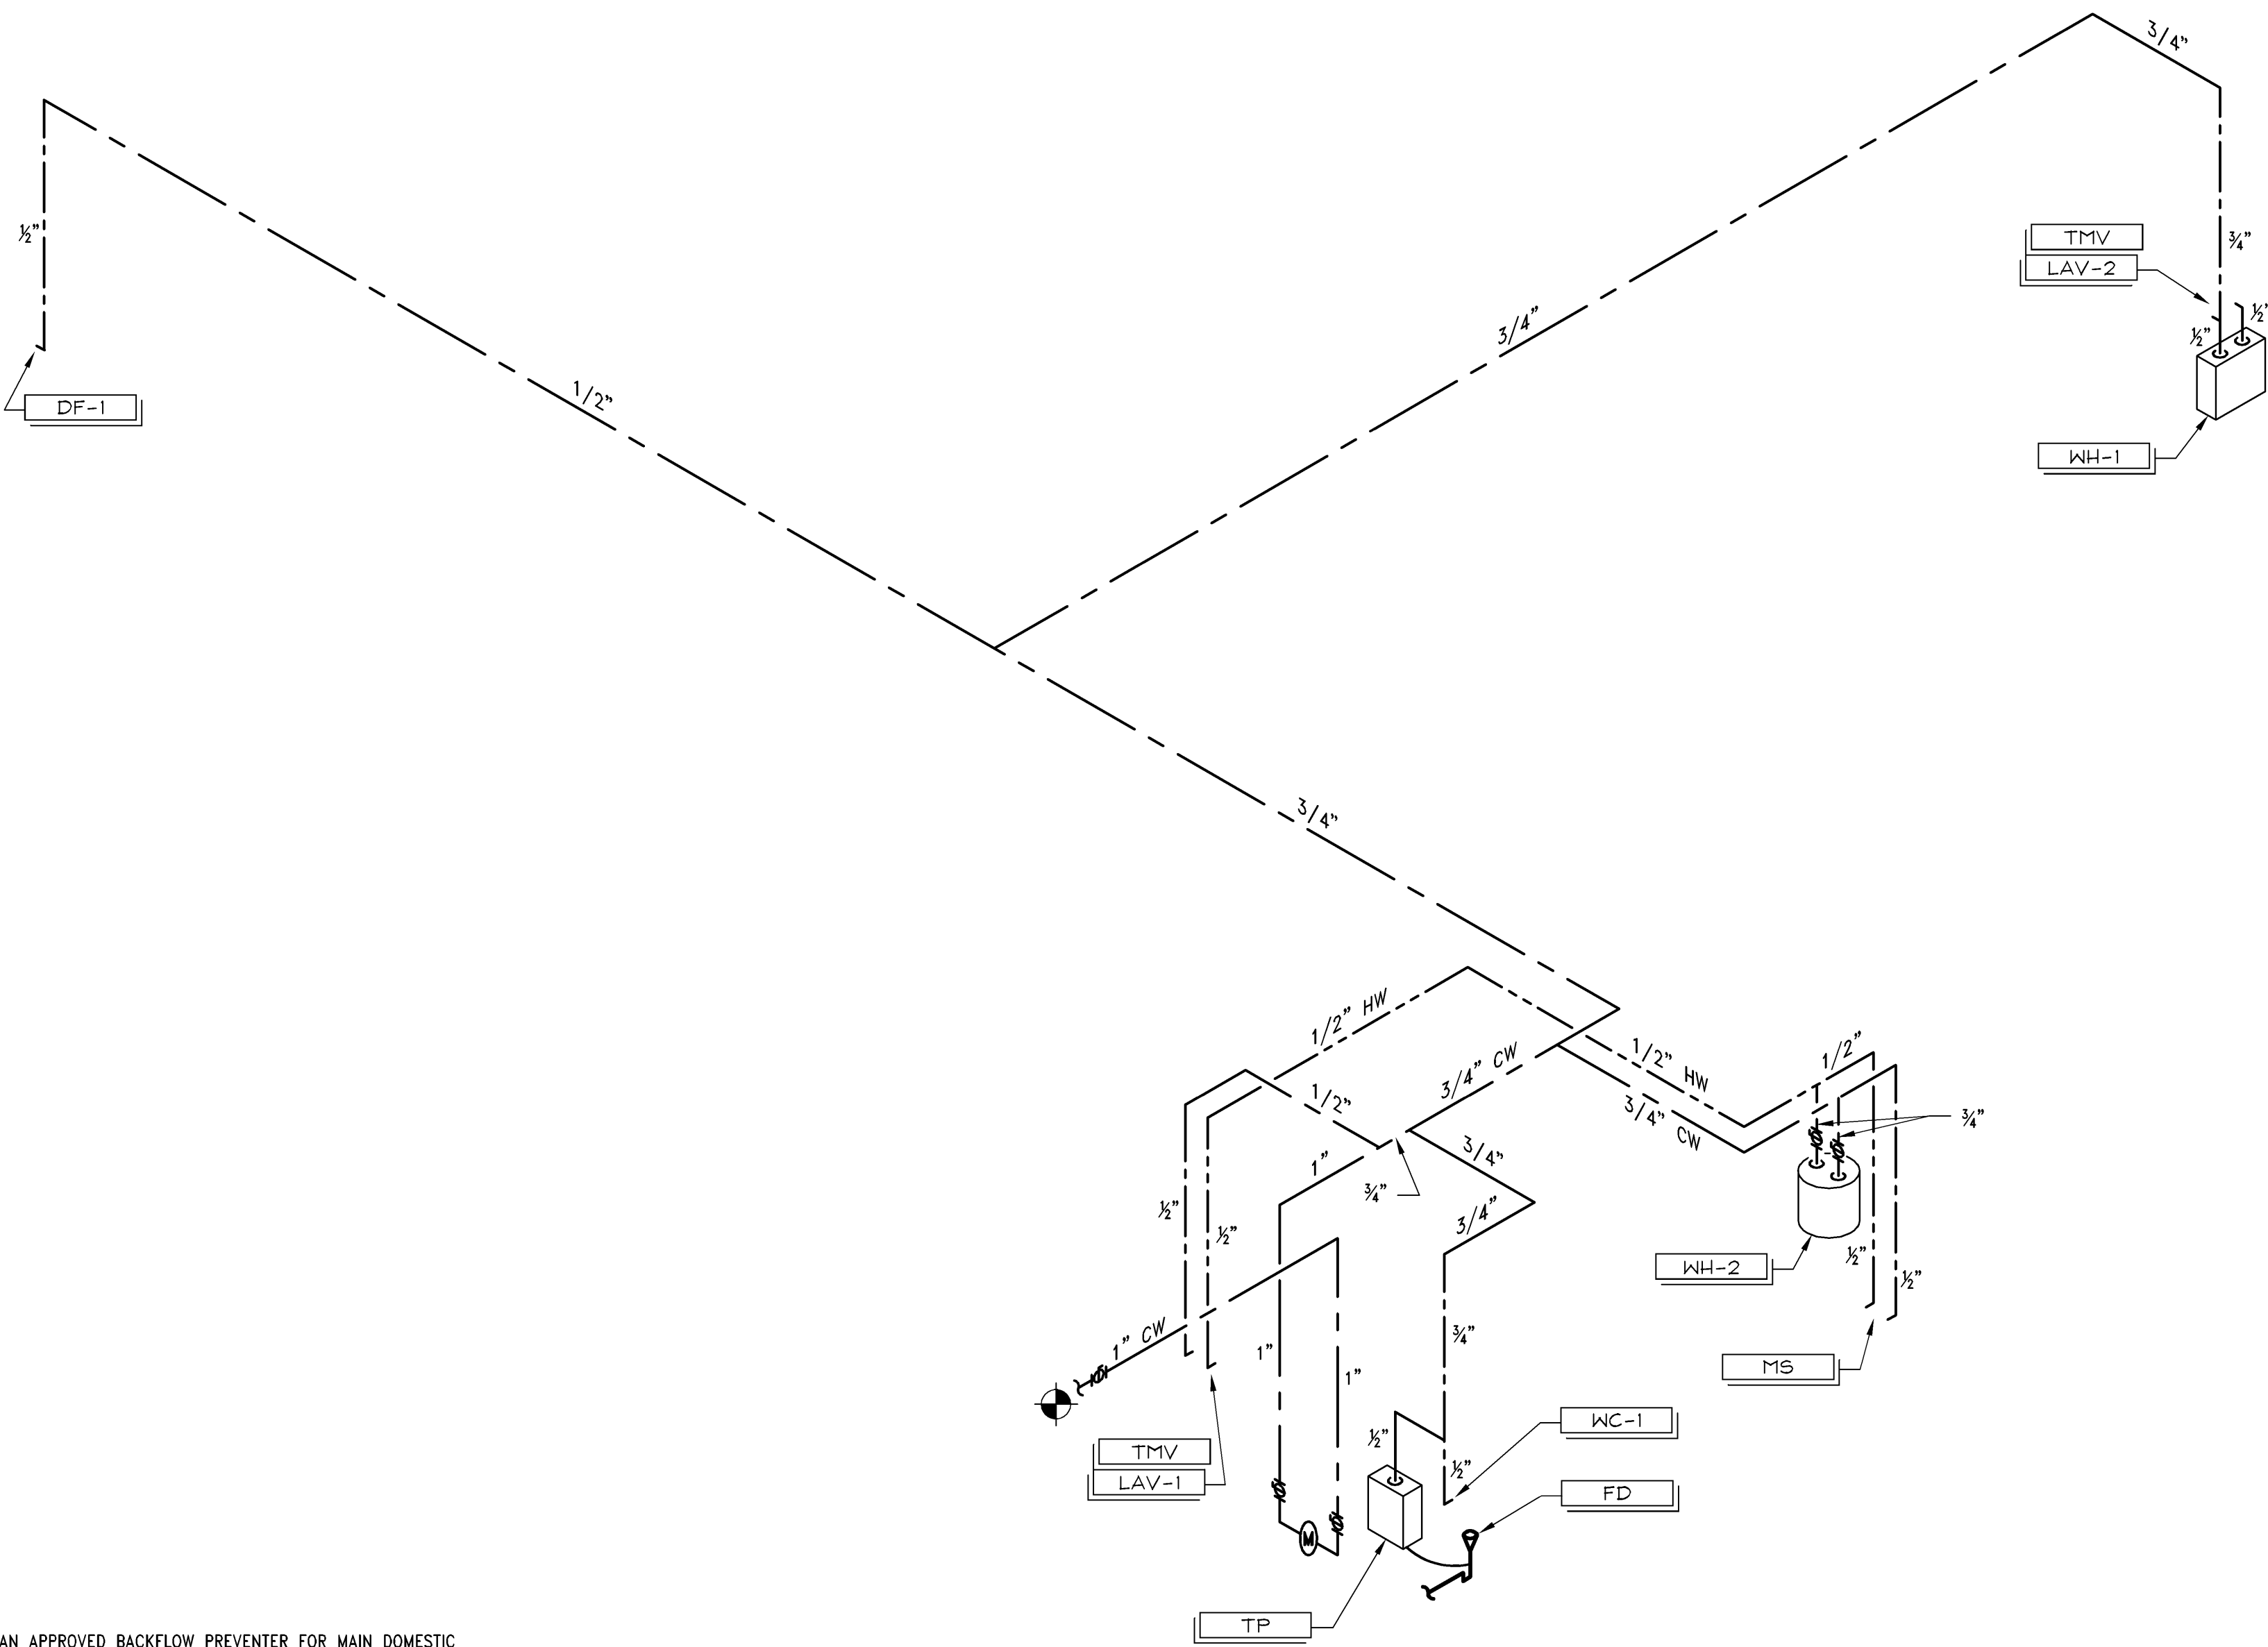

NOTE:
PROVIDE AN APPROVED BACKFLOW PREVENTER FOR MAIN DOMESTIC
WATER LINE, IN ACCORDANCE WITH LOCAL CODE AND LANDLORD
REQUIREMENTS.



Larson Binkley, Inc.
310 W 20th Street, Suite 200
Kansas City, Missouri 64108
Telephone: 816-997-9801
Fax: 816-997-9802
larsorbinkley.com

Limitedbrands
LIMITED STORE PLANNING, INC.
d/b/a STORE DESIGN & CONSTRUCTION
Three Limited Parkway • Columbus, Ohio 43230
Telephone: 614.415.7000 • Fax: 614.415.7349

THESE PLANS AND ANY INFORMATION HEREON ARE THE PROPERTY OF THE COMPANY AND SHALL NOT BE REPRODUCED OR USED IN ANY MANNER WITHOUT THE WRITTEN CONSENT OF THE COMPANY. THE COMPANY ASSUMES NO LIABILITY FOR ANY DAMAGE OR LOSS OF ANY KIND, INCLUDING BUT NOT LIMITED TO, THE LOSS OF PROFITS, REVENUE, OR ANY OTHER ECONOMIC LOSS, ARISING OUT OF THE USE OF THESE PLANS. THE COMPANY SHALL NOT BE RESPONSIBLE FOR ANY DAMAGE OR LOSS OF ANY KIND, INCLUDING BUT NOT LIMITED TO, THE LOSS OF PROFITS, REVENUE, OR ANY OTHER ECONOMIC LOSS, ARISING OUT OF THE USE OF THESE PLANS. THE COMPANY SHALL NOT BE RESPONSIBLE FOR ANY DAMAGE OR LOSS OF ANY KIND, INCLUDING BUT NOT LIMITED TO, THE LOSS OF PROFITS, REVENUE, OR ANY OTHER ECONOMIC LOSS, ARISING OUT OF THE USE OF THESE PLANS.

024200396

PROJECT INFORMATION:

BATH & BODY WORKS
MEMORIAL CITY MALL
303 MEMORIAL CITY WAY
SUITE 733
HOUSTON, TX 77024

SCOPE:
RELO DIVN / NEW PACKAGE
EASTON-C
60685

DESIGN TYPE:
A/E PROJECT #

REVISIONS:

1	REVISION 1 - PERMIT COMMENTS	07/21/2014
2	REVISION 2 - LL / PERMIT COMMENTS	07/21/2014
3	REVISION 3 - PERMIT COMMENTS	07/21/2014

ELITE CONSTRUCTION GROUP
LAKE JACKSON, TX
PHONE: 979-285-0712
NOTE: THESE PRINTS HAVE BEEN
REDUCED BY 50 PERCENT SCALE
WILL BE 50 PERCENT OF WHAT IS
NOTED ON PLANS

DATE ISSUED: 04/11/2014
DESIGNED BY: JES
DRAWN BY: JES
CHECKED BY: NRP

PLUMBING
ISOMETRIC
DIAGRAMS

DRAWING NUMBER:
P02.02