

LIMITED STORE PLANNING, INC.  
d/b/a STORE DESIGN & CONSTRUCTION  
Three Limited Parkway • Columbus, Ohio 43230  
Telephone: 614.415.7000 • Fax: 614.415.7349

THESE DRAWINGS AND SPECIFICATIONS ARE THE PROPERTY OF LSOC AND SHALL NOT BE DISPLAYED IN ANY MANNER OR USED ON ANY OTHER PROJECT EXCEPT BY WRITTEN AGREEMENT WITH LSOC. NO REPRODUCTION OF THESE DRAWINGS AND SPECIFICATIONS SHALL BE MADE WITHOUT THE WRITTEN AUTHORIZATION OF THE LSOC. ALL ORIGINALS OR REPRODUCTIONS OF THESE DRAWINGS AND SPECIFICATIONS MUST BE RETURNED TO LSOC UPON COMPLETION OF THEIR INTENDED USE, UNLESS OTHERWISE AGREED TO BY LSOC.

AND CONCLUDES, WITHOUT LIMITATION, THE OVERALL FORM, ARRANGEMENT AND COMPOSITION OF SPACES, AND ELEMENTS OF THE DESIGN, UNDER SUCH PROTECTION, UNAUTHORIZED USE OF THESE DRAWINGS AND SPECIFICATIONS MAY RESULT IN CESSATION OF CONSTRUCTION, BUILDING SECURE, AND/OR MONETARY LIABILITY.

## BATH & BODY WORKS

141Sa  
13643

## BATH &

SCOPE:  
DESIGN TYPE:  
LSD&C PROJECT #:


REQUIRED BY:	DATE
STOREFRONT REVISION - REV 1	6/10/2014
REVISION 2 - L.L. / PERMIT COMMENTS	6/27/2014

ELITE CONSTRUCTION GROUP  
LAKE JACKSON, TX  
PHONE: 979-285-0712  
NOTE: THESE PRINTS HAVE BEEN  
REDUCED BY 50 PERCENT. SCALE  
WILL BE 30 PERCENT OF WHAT  
NOTED ON PLANS

DATE ISSUED: 04/11/2014  
DESIGNED BY: SF  
DRAWN BY: TSG  
CHECKED BY: TBD

## STOCKROOM DETAILS

A14.3

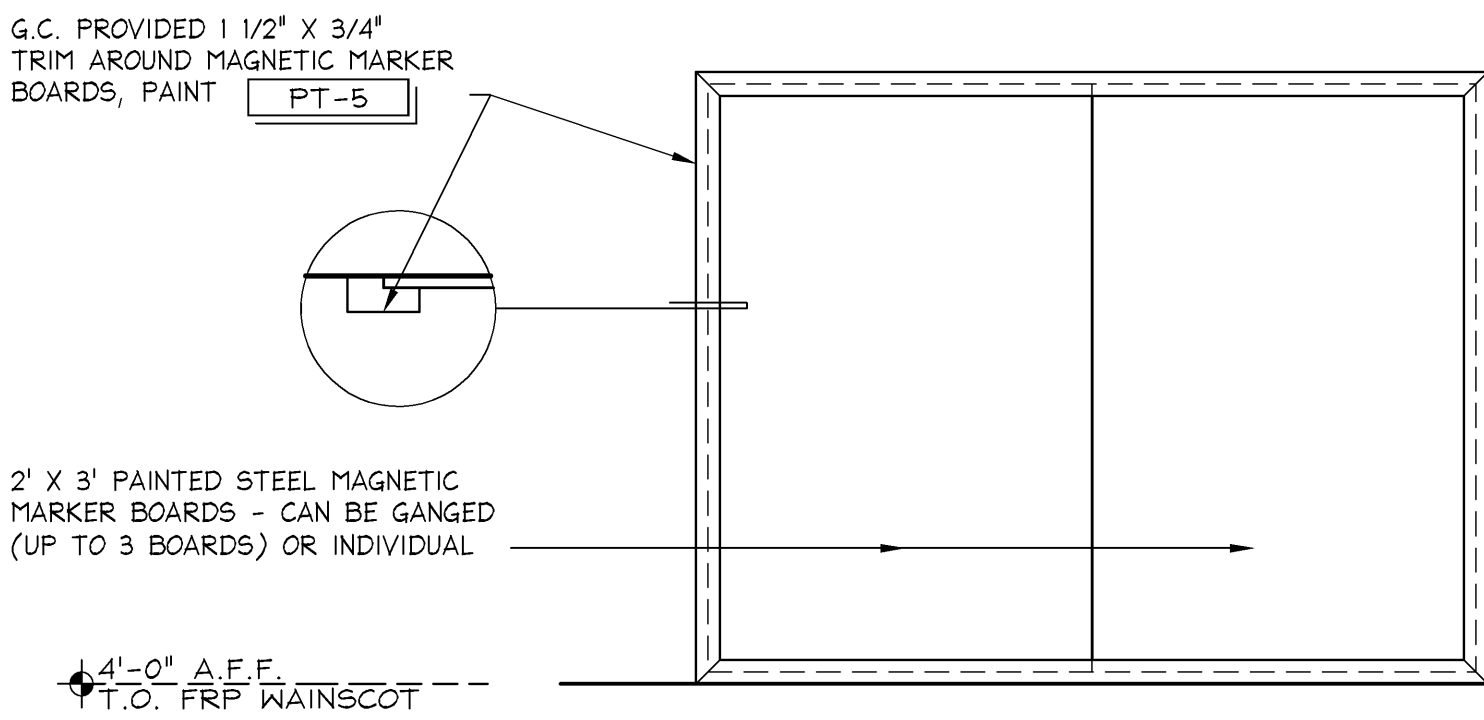

**1" = 1'-0"**

10/14/