


TRIM @ VESTIBULE OPENING

3" ± 1'-0"

420-A122-800-DETL

08.13.04

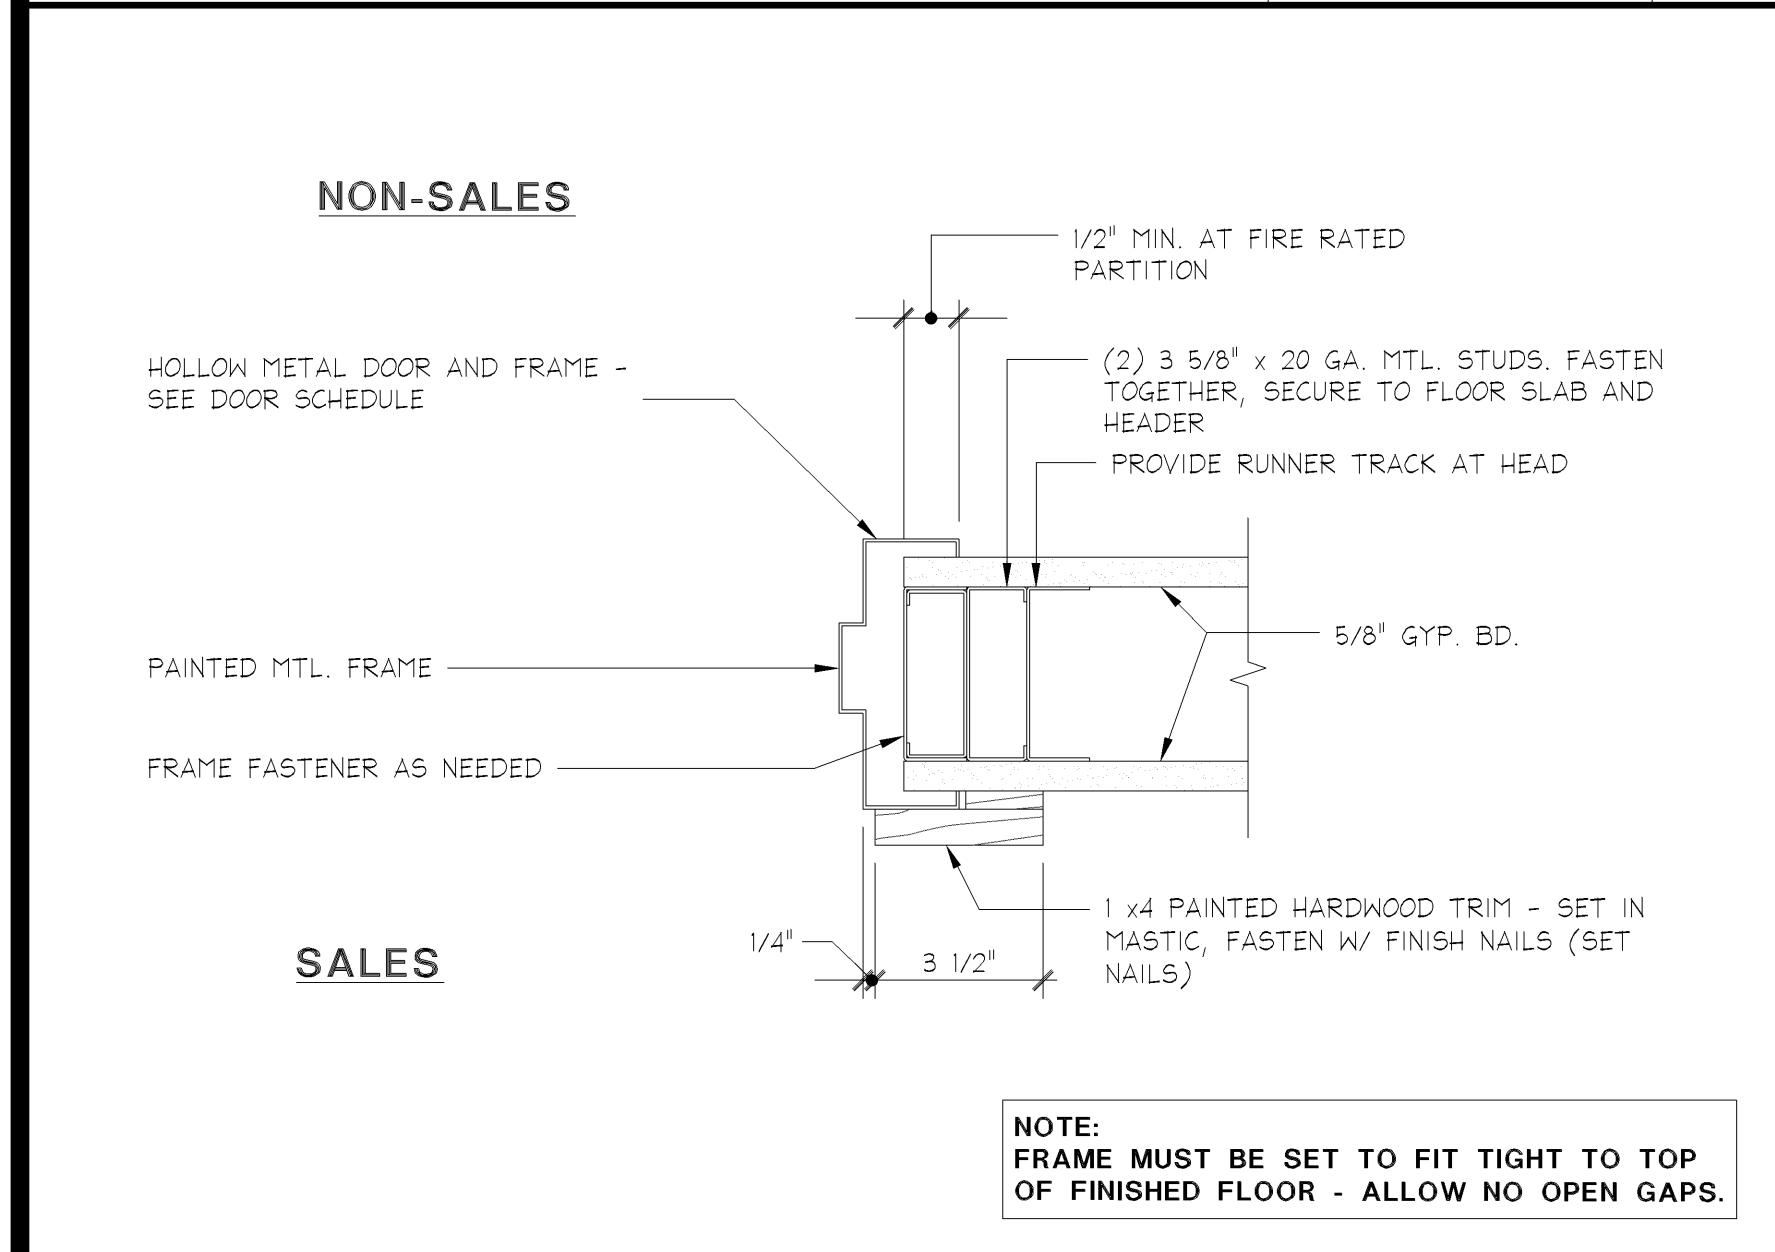


DOOR JAMB/HEAD DETAIL (SALES)

3" ± 1'-0"

420-A122-R00-DETL

08.13.04

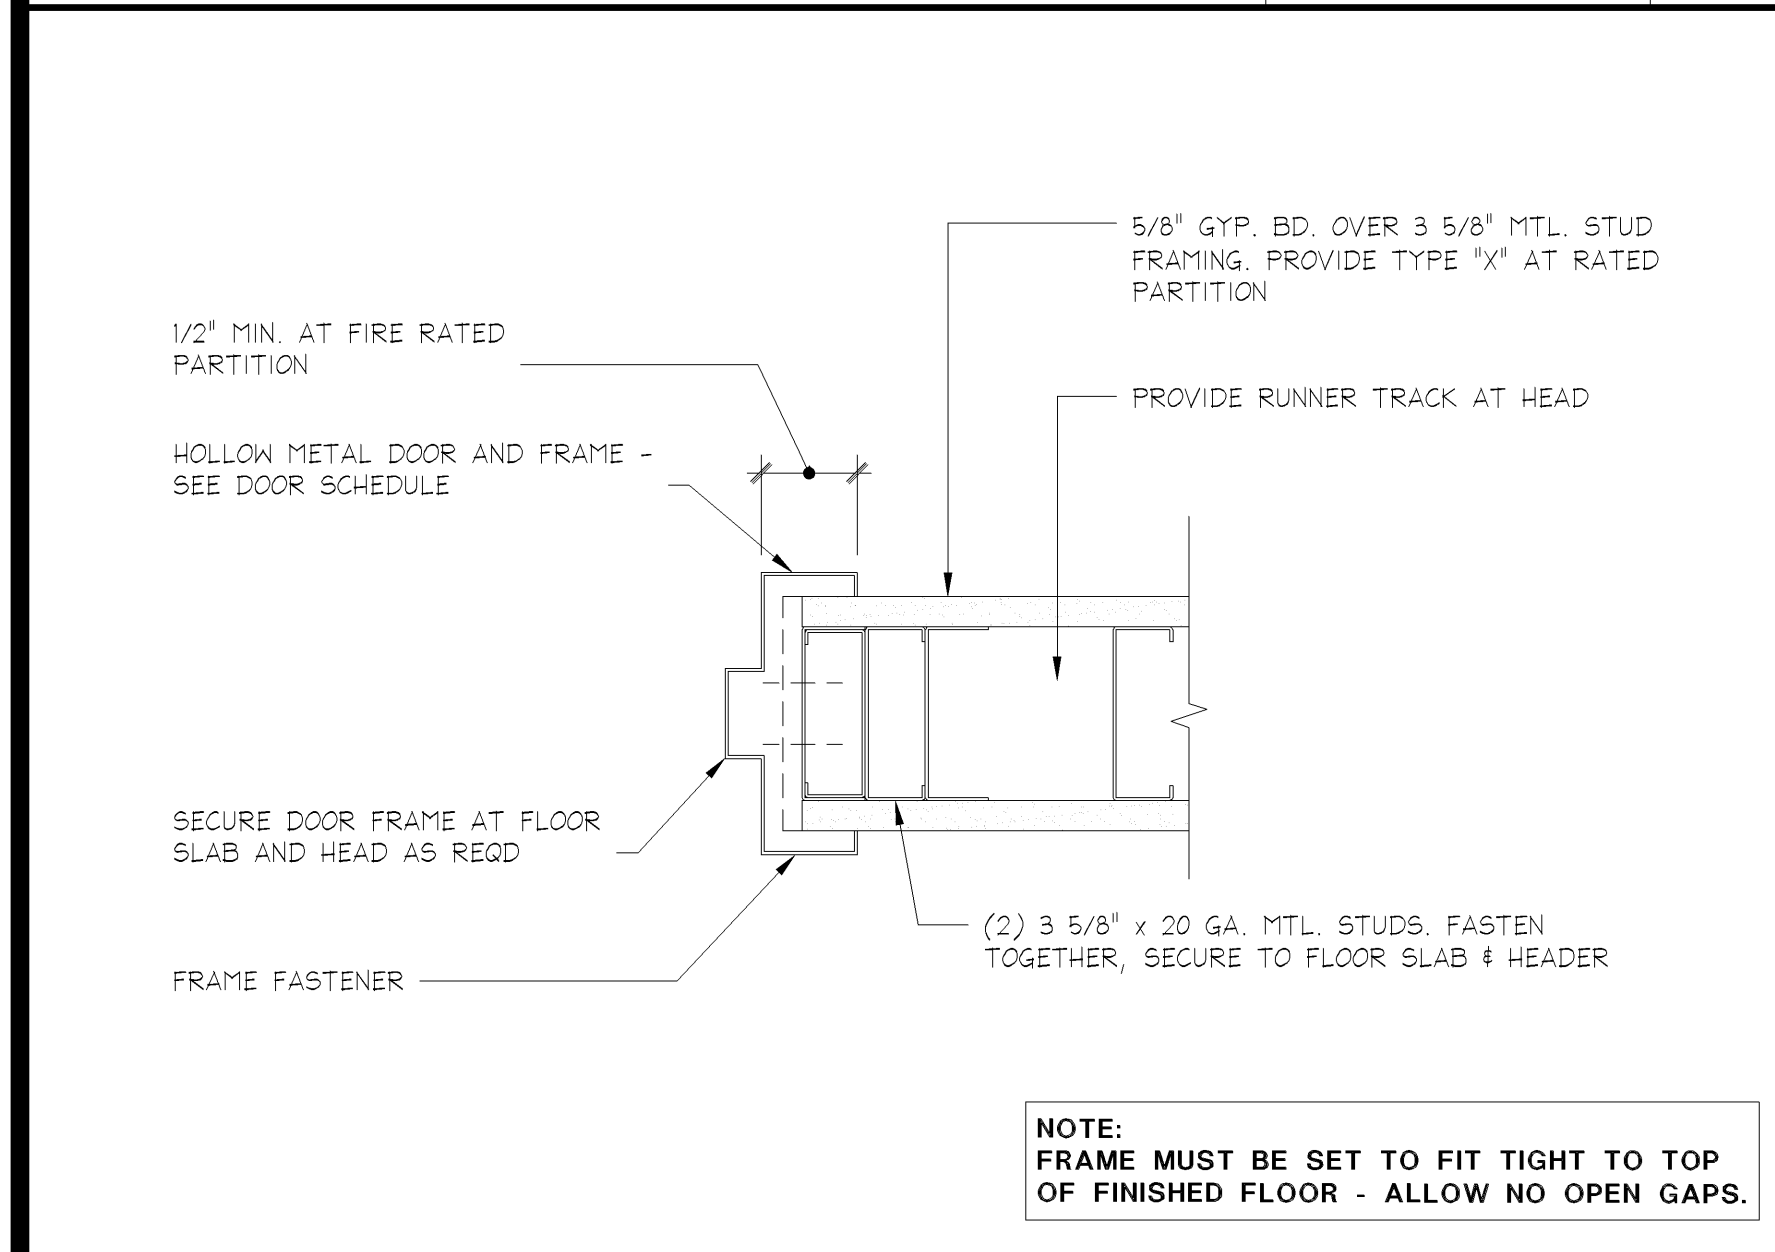


DOOR JAMB/HEAD DETAIL (NON-SALES)

3" ± 1'-0"

420-A122-P00-DETL

08.13.04

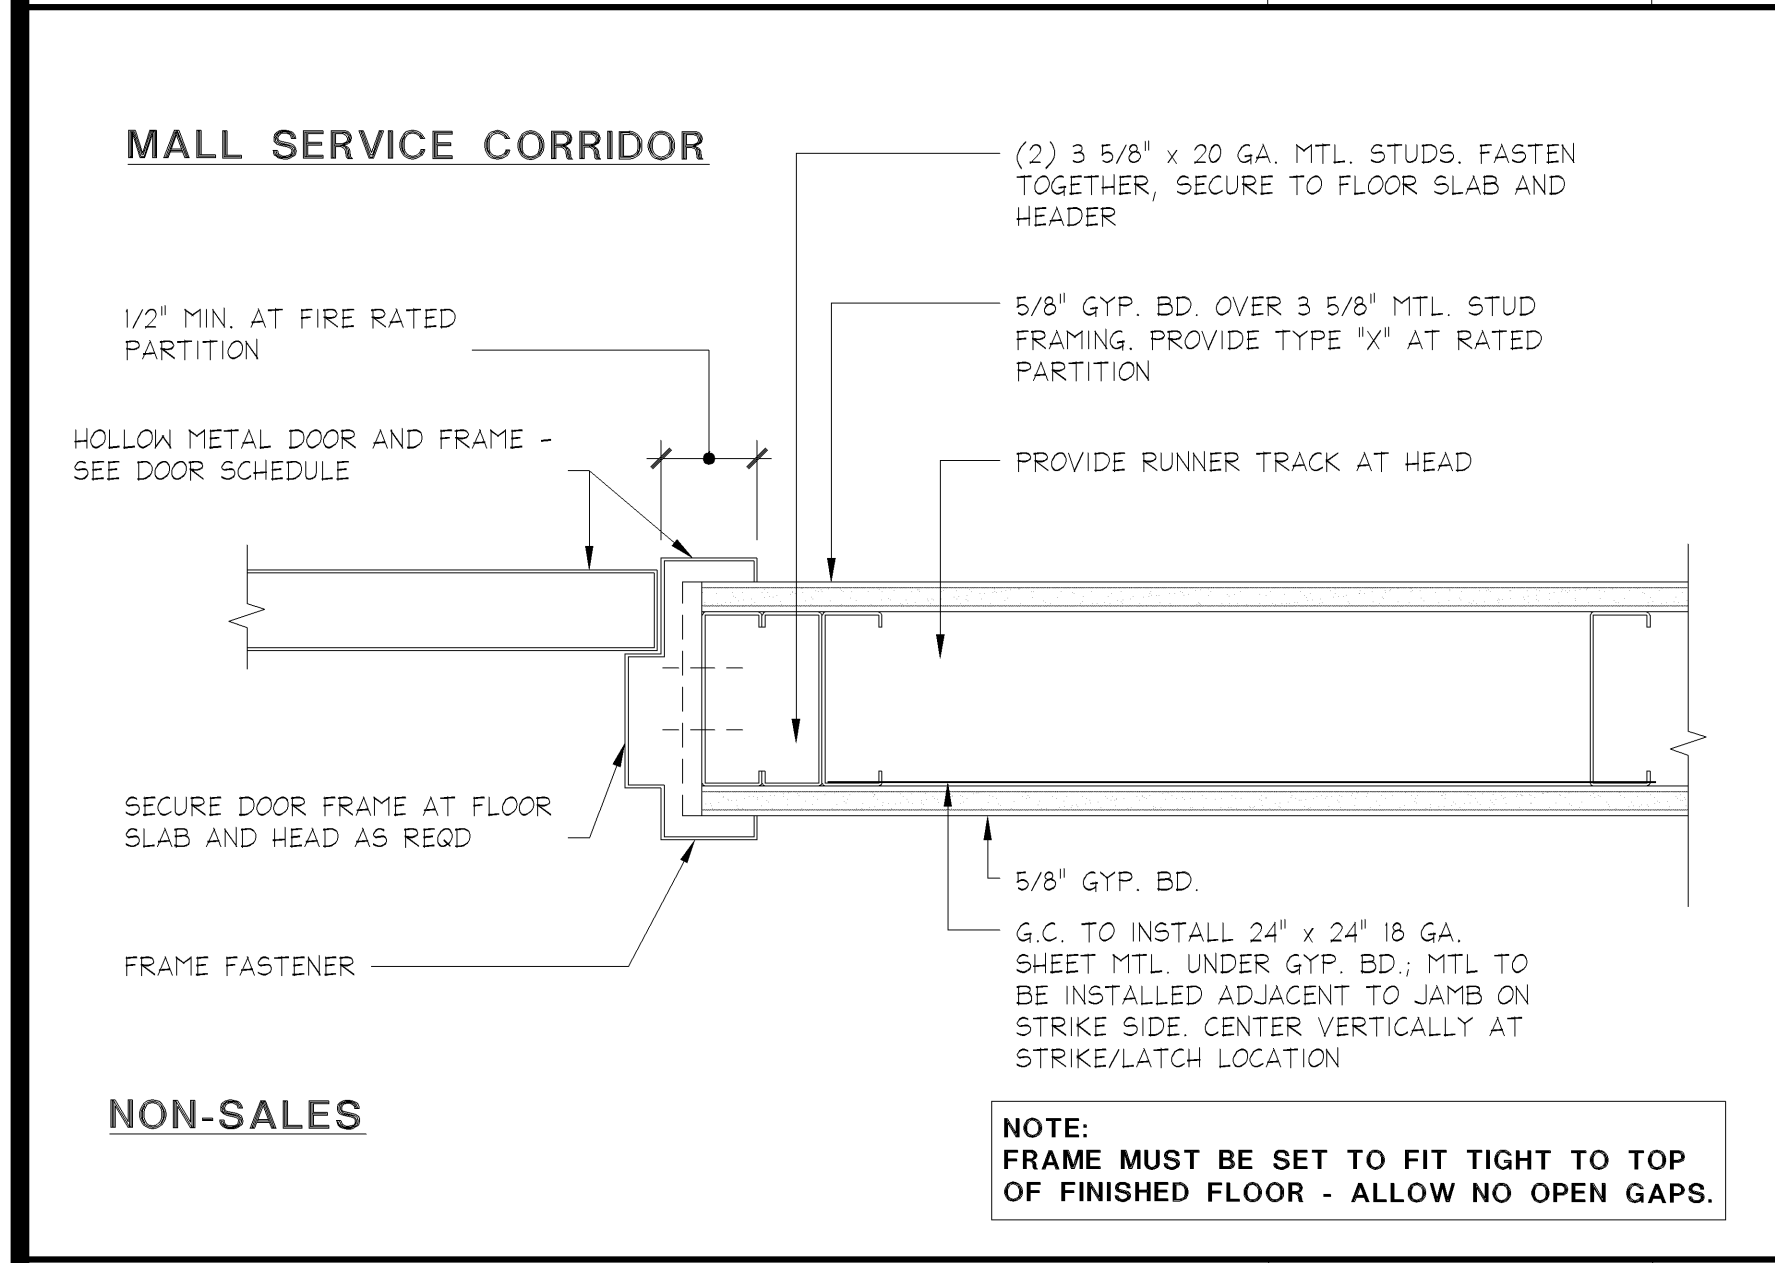


DOOR JAMB/HEAD DETAIL

3" ± 1'-0"

420-A122-N00-DETL

08.13.04

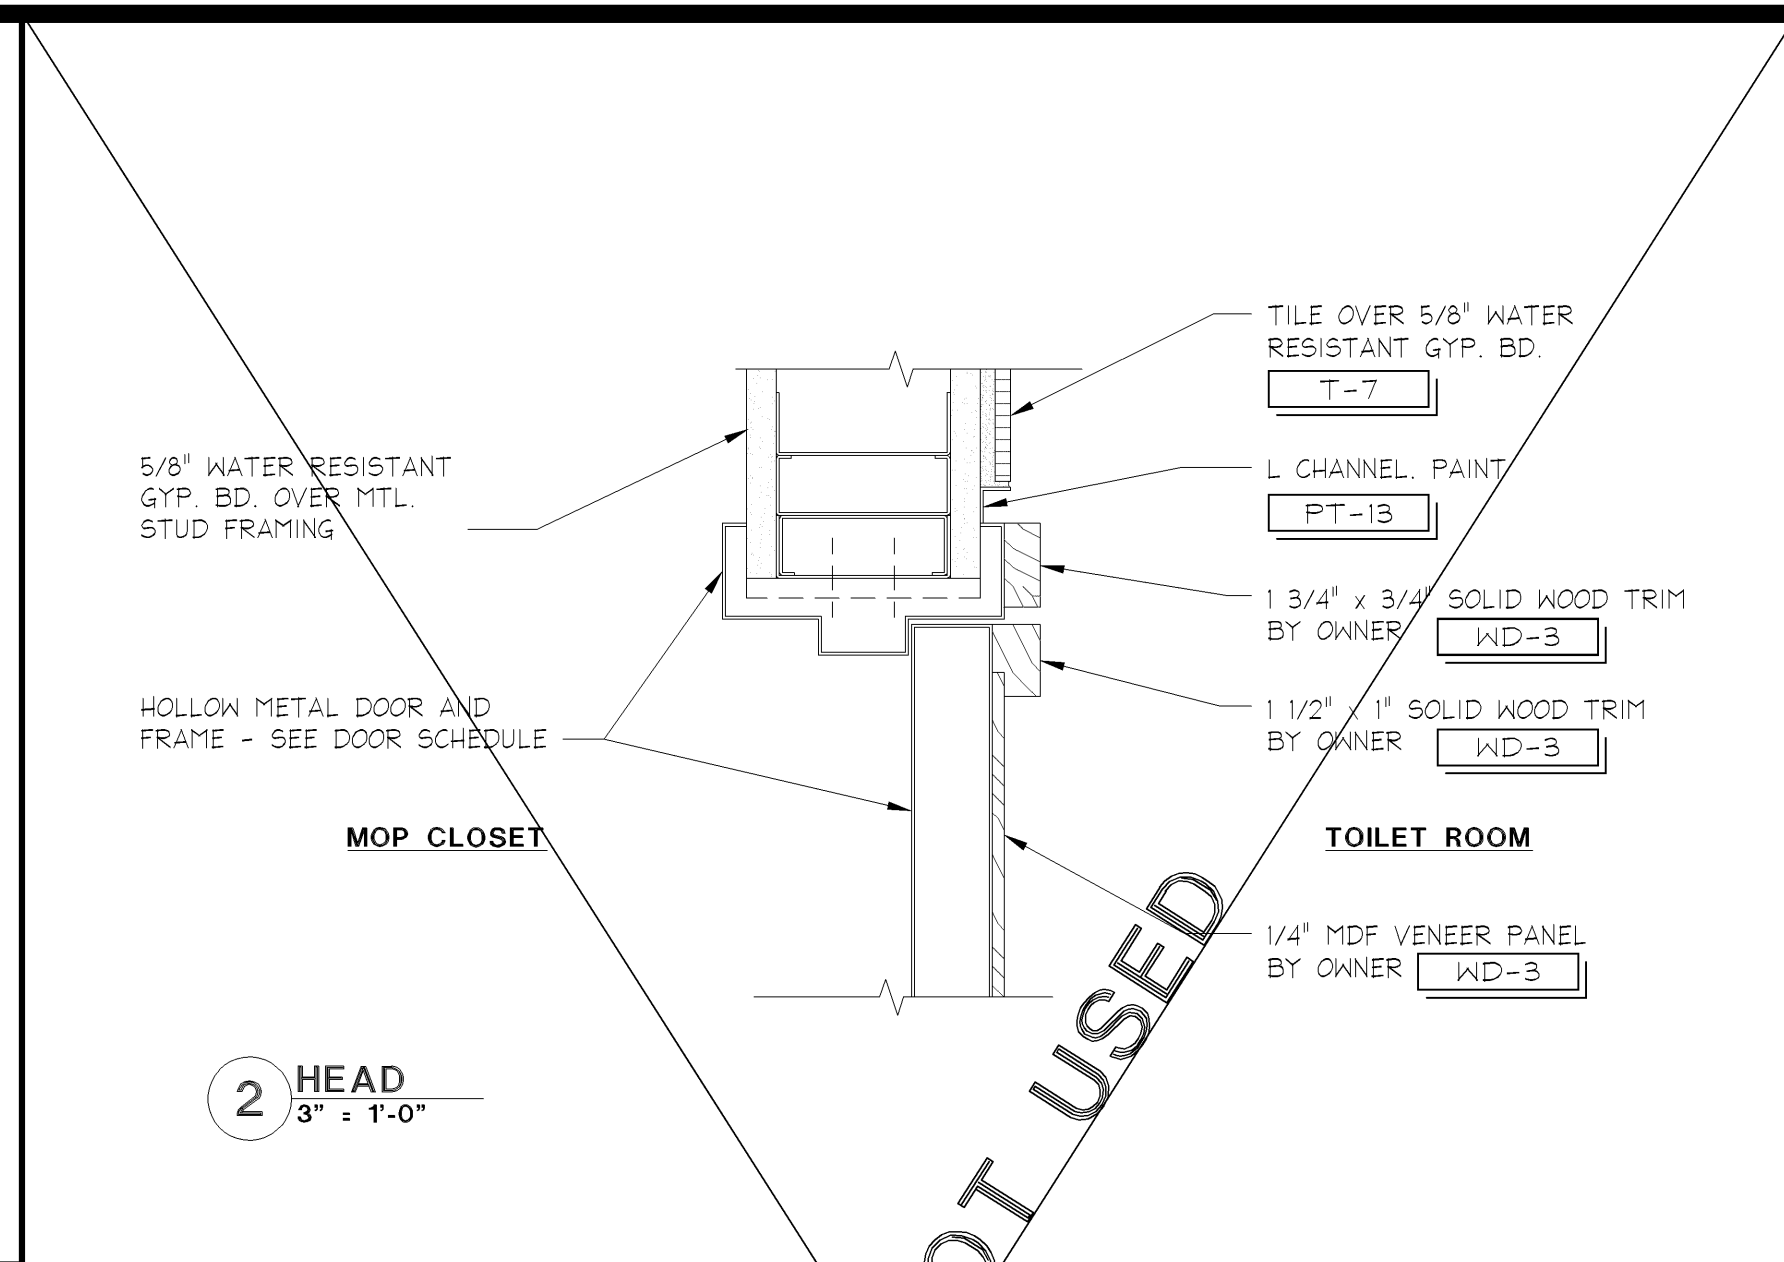


HEAD DETAIL @ TOILET ROOM VESTIBULE

3" ± 1'-0"

420-A122-J00-DETL

08.13.04

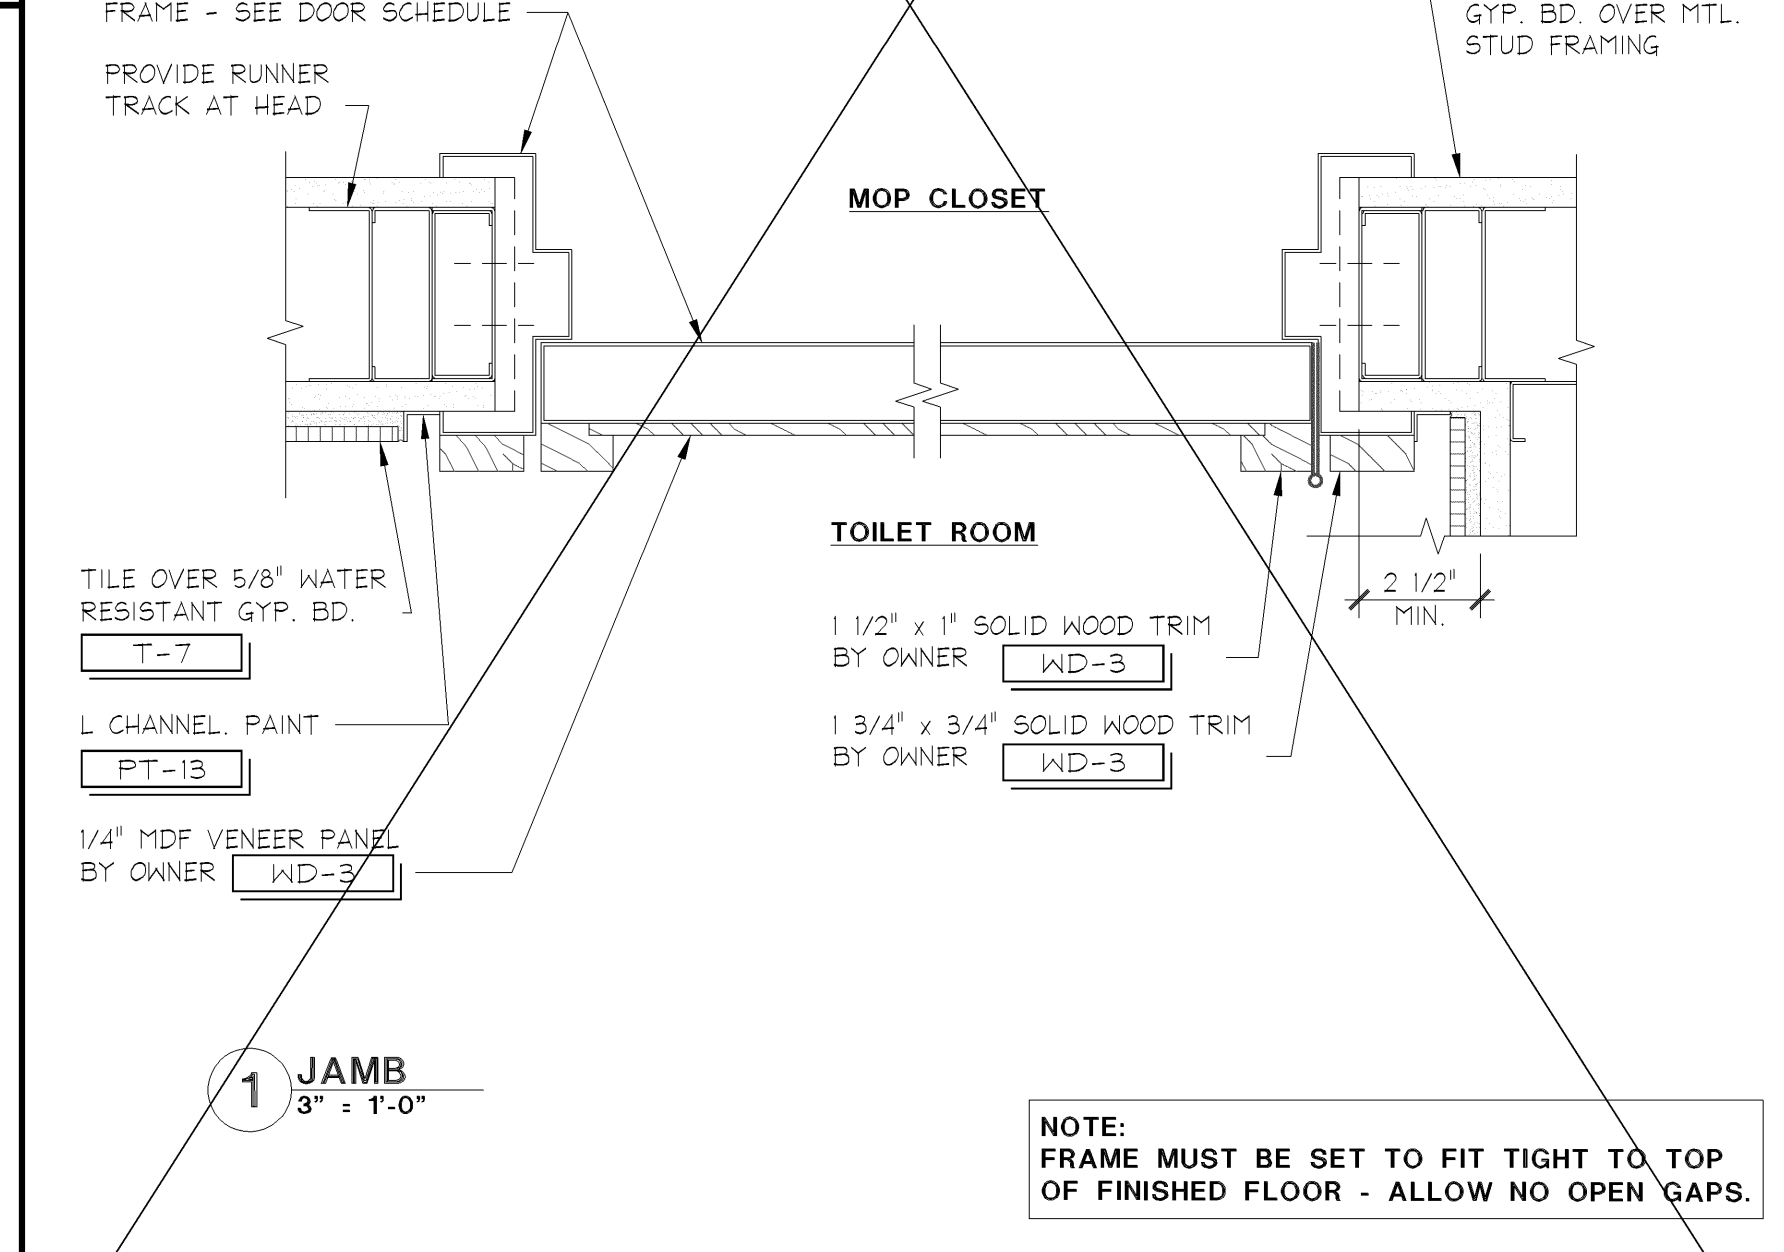


ELEVATED MOP SINK CLOSET DOOR JAMB/HEAD DETAIL

3" ± 1'-0"

420-A122-L00-DETL

10.14.11

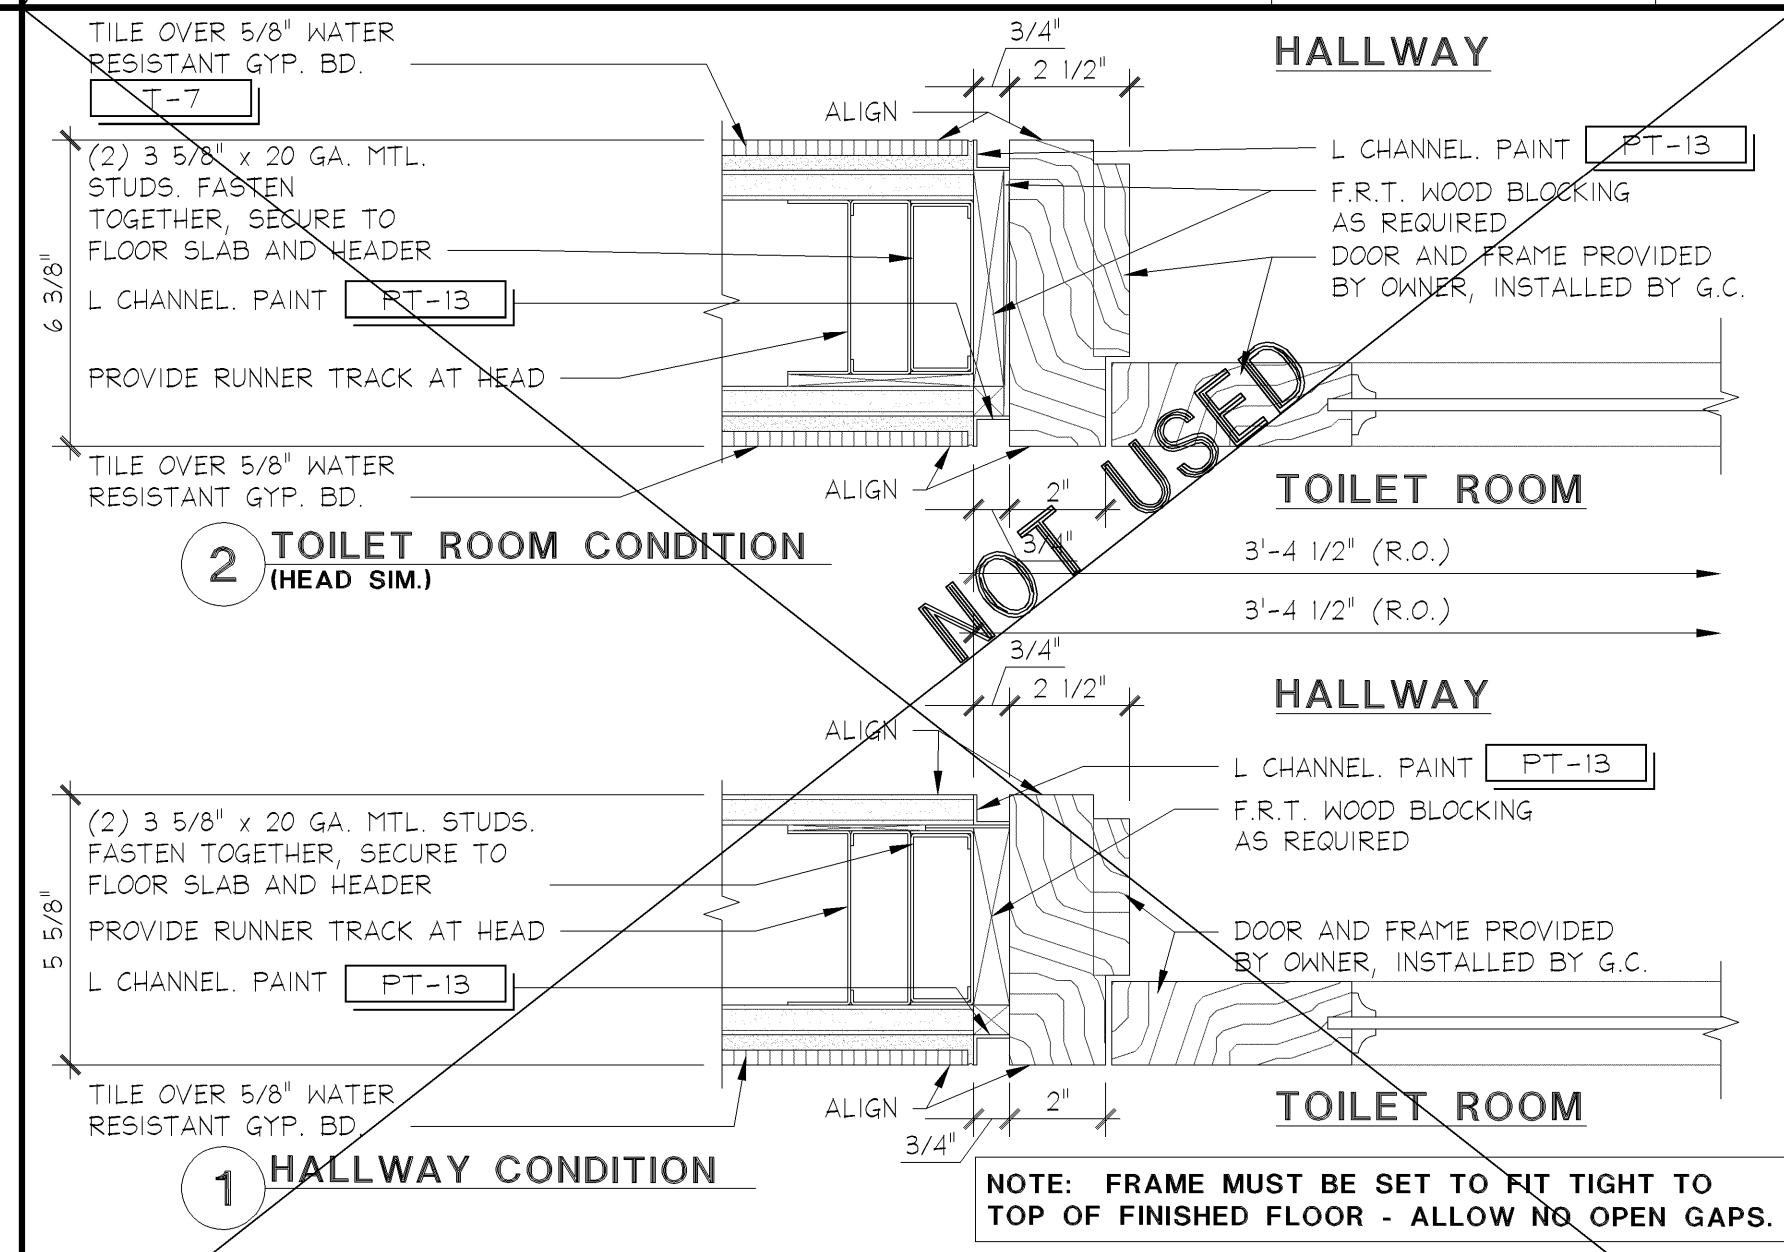


JAMB DETAIL (TOILET ROOM)

3" ± 1'-0"

420-A122-K00-DETL

10.14.11

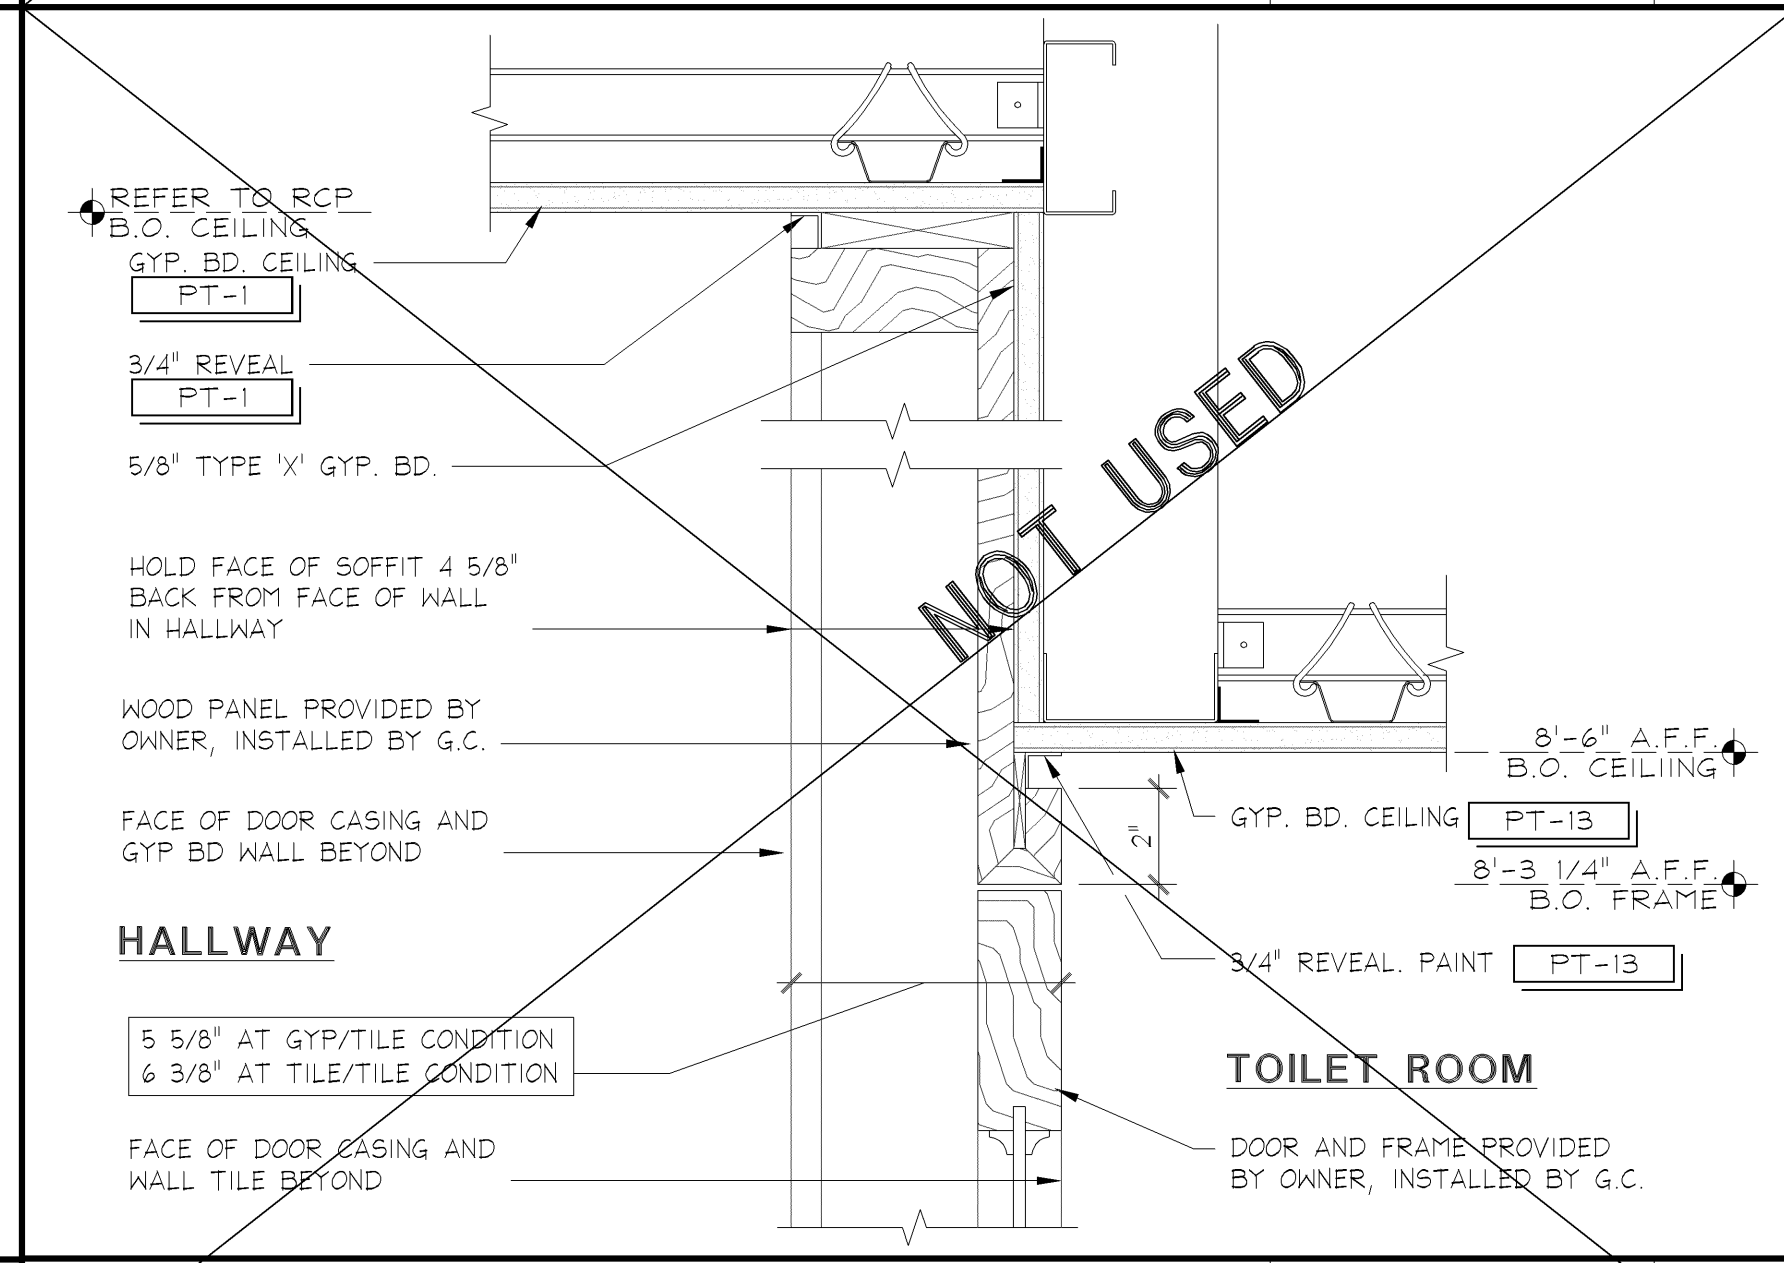


HEAD DETAIL @ TOILET ROOM VESTIBULE

3" ± 1'-0"

420-A122-J00-DETL

08.13.04

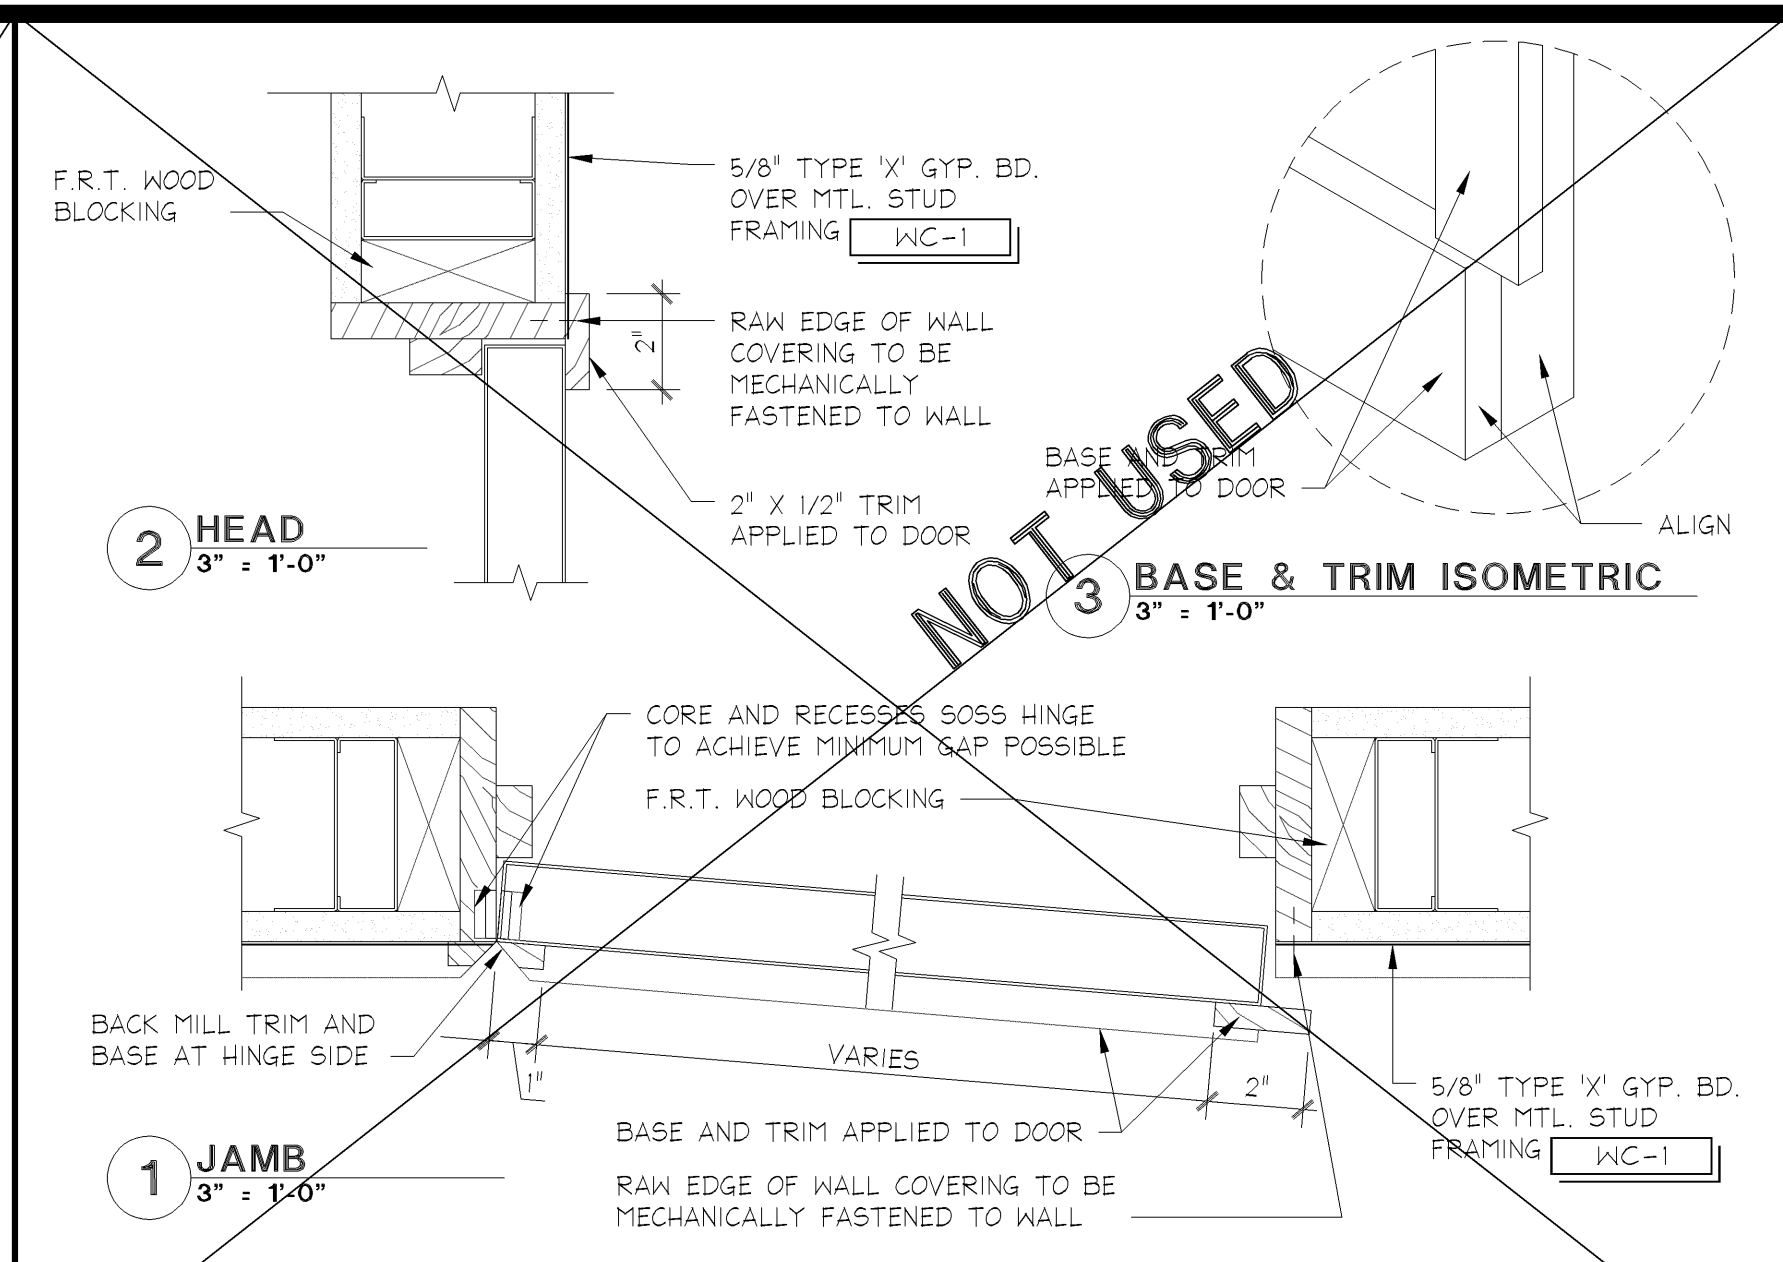


GINGHAM BLIND DOOR JAMB/HEAD DETAIL

3" ± 1'-0"

420-A122-H00-DETL

10.14.11

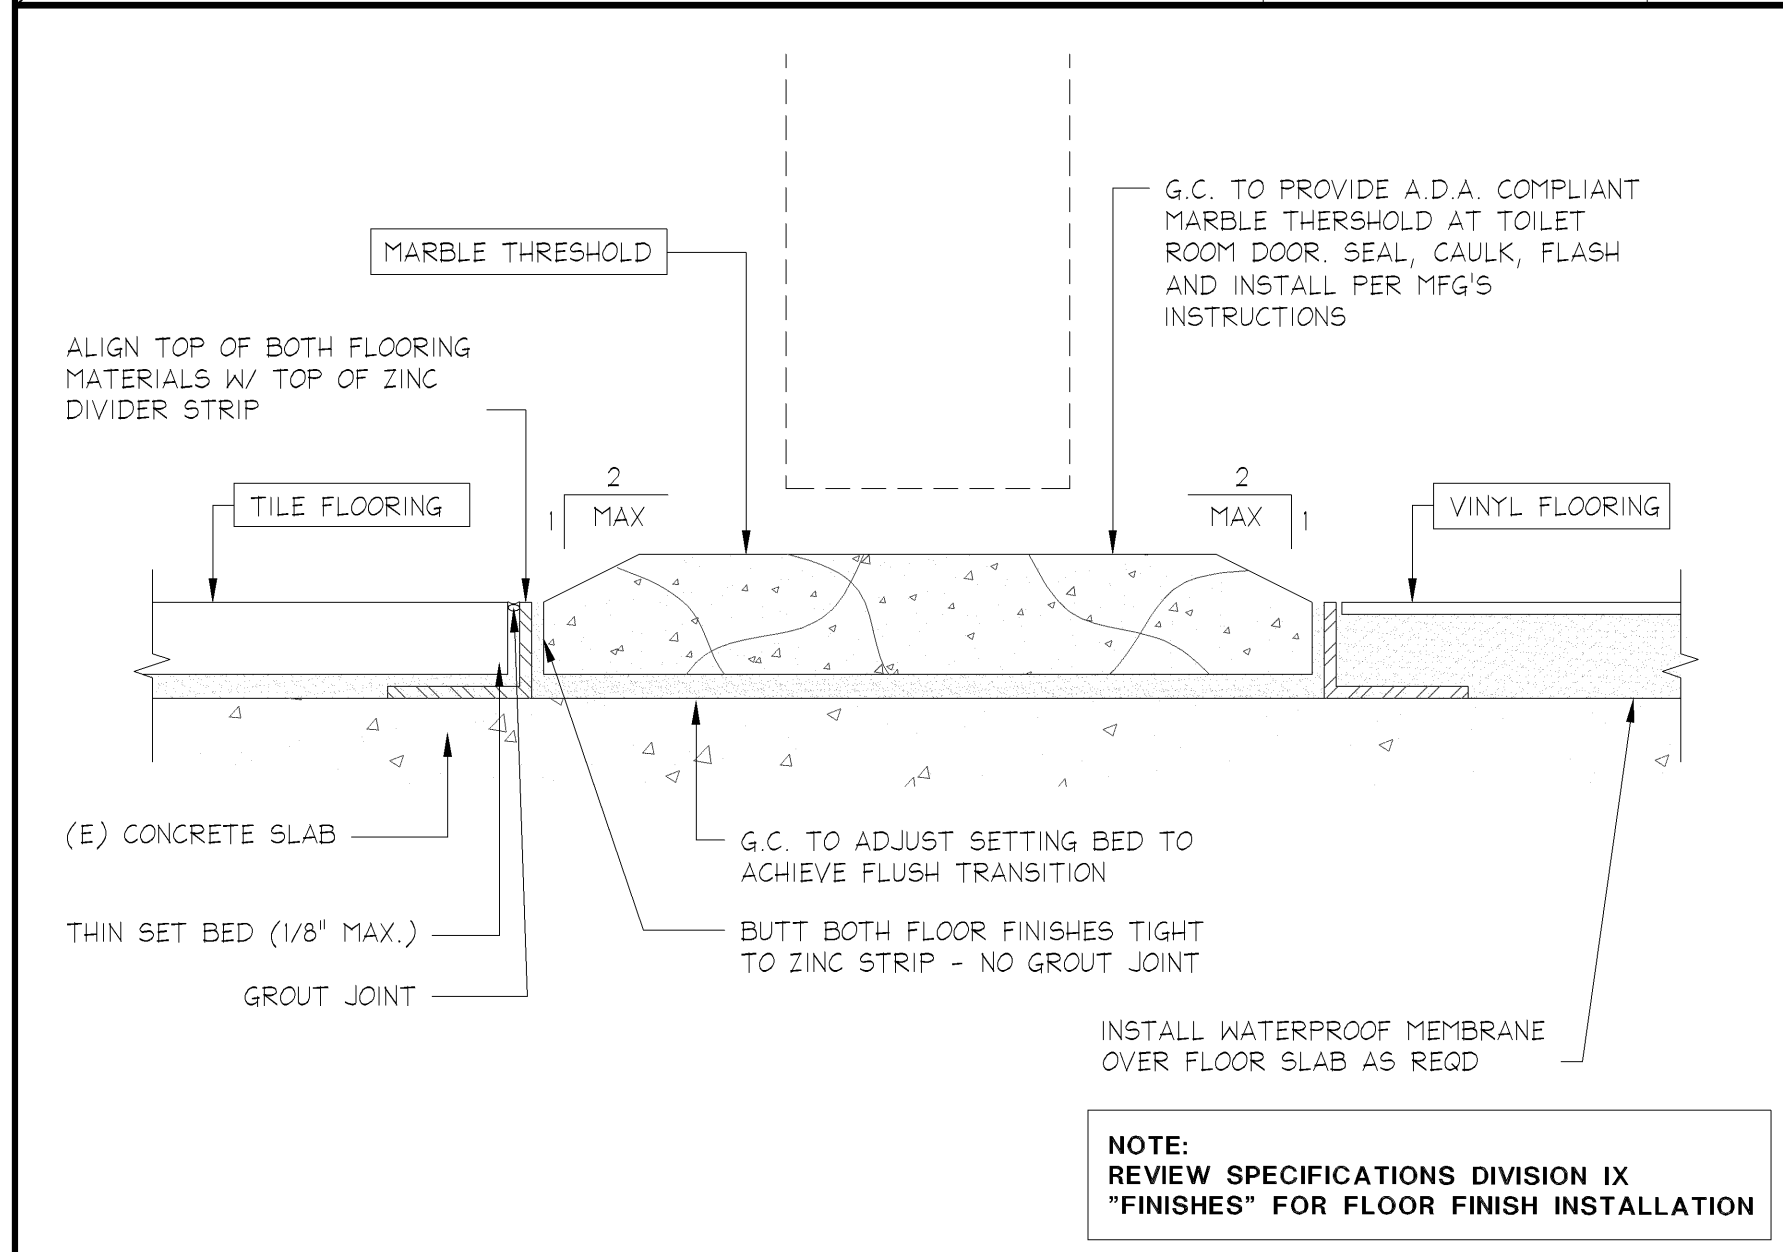


MARBLE THRESHOLD

FULL

420-A122-G00-DETL

08.13.04

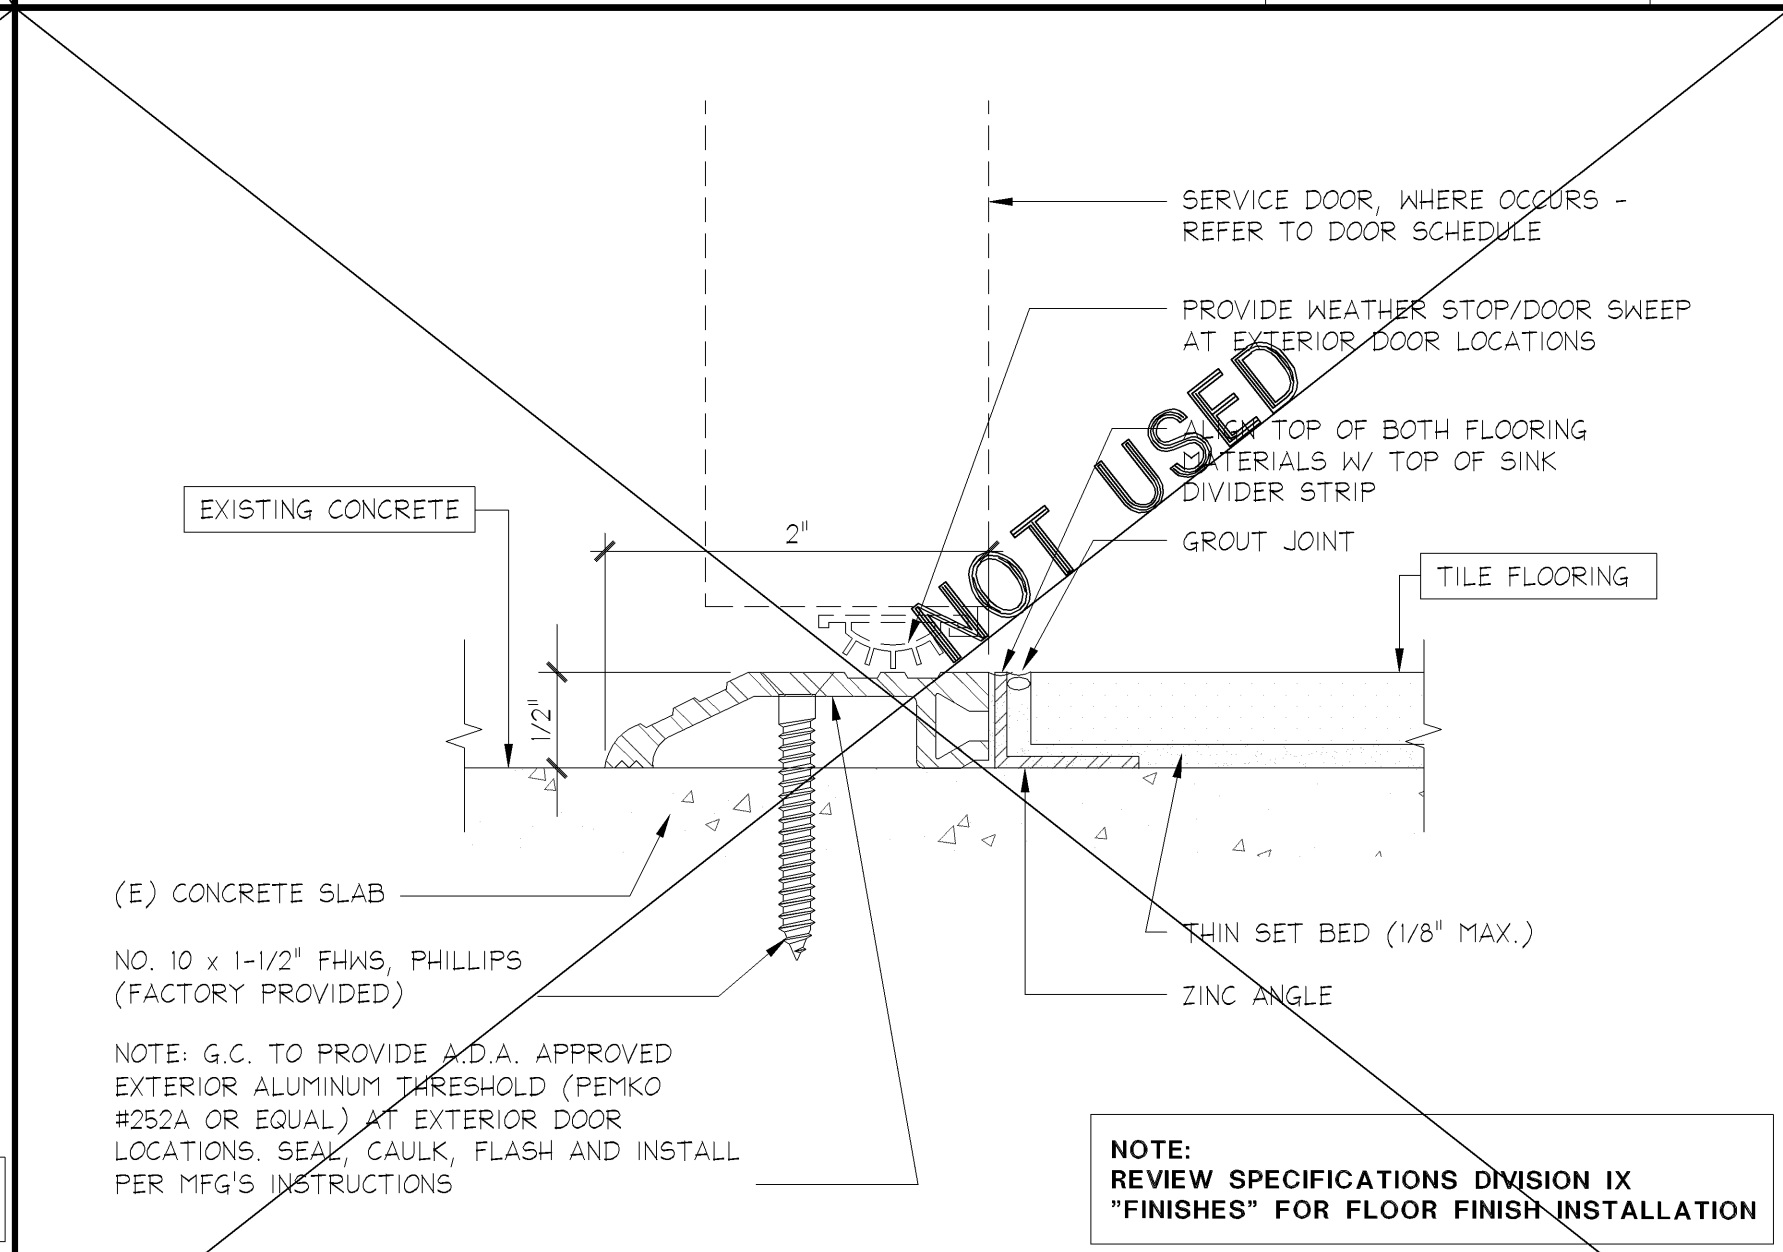


TILE TO CONCRETE

FULL

420-A122-F00-DETL

08.13.04

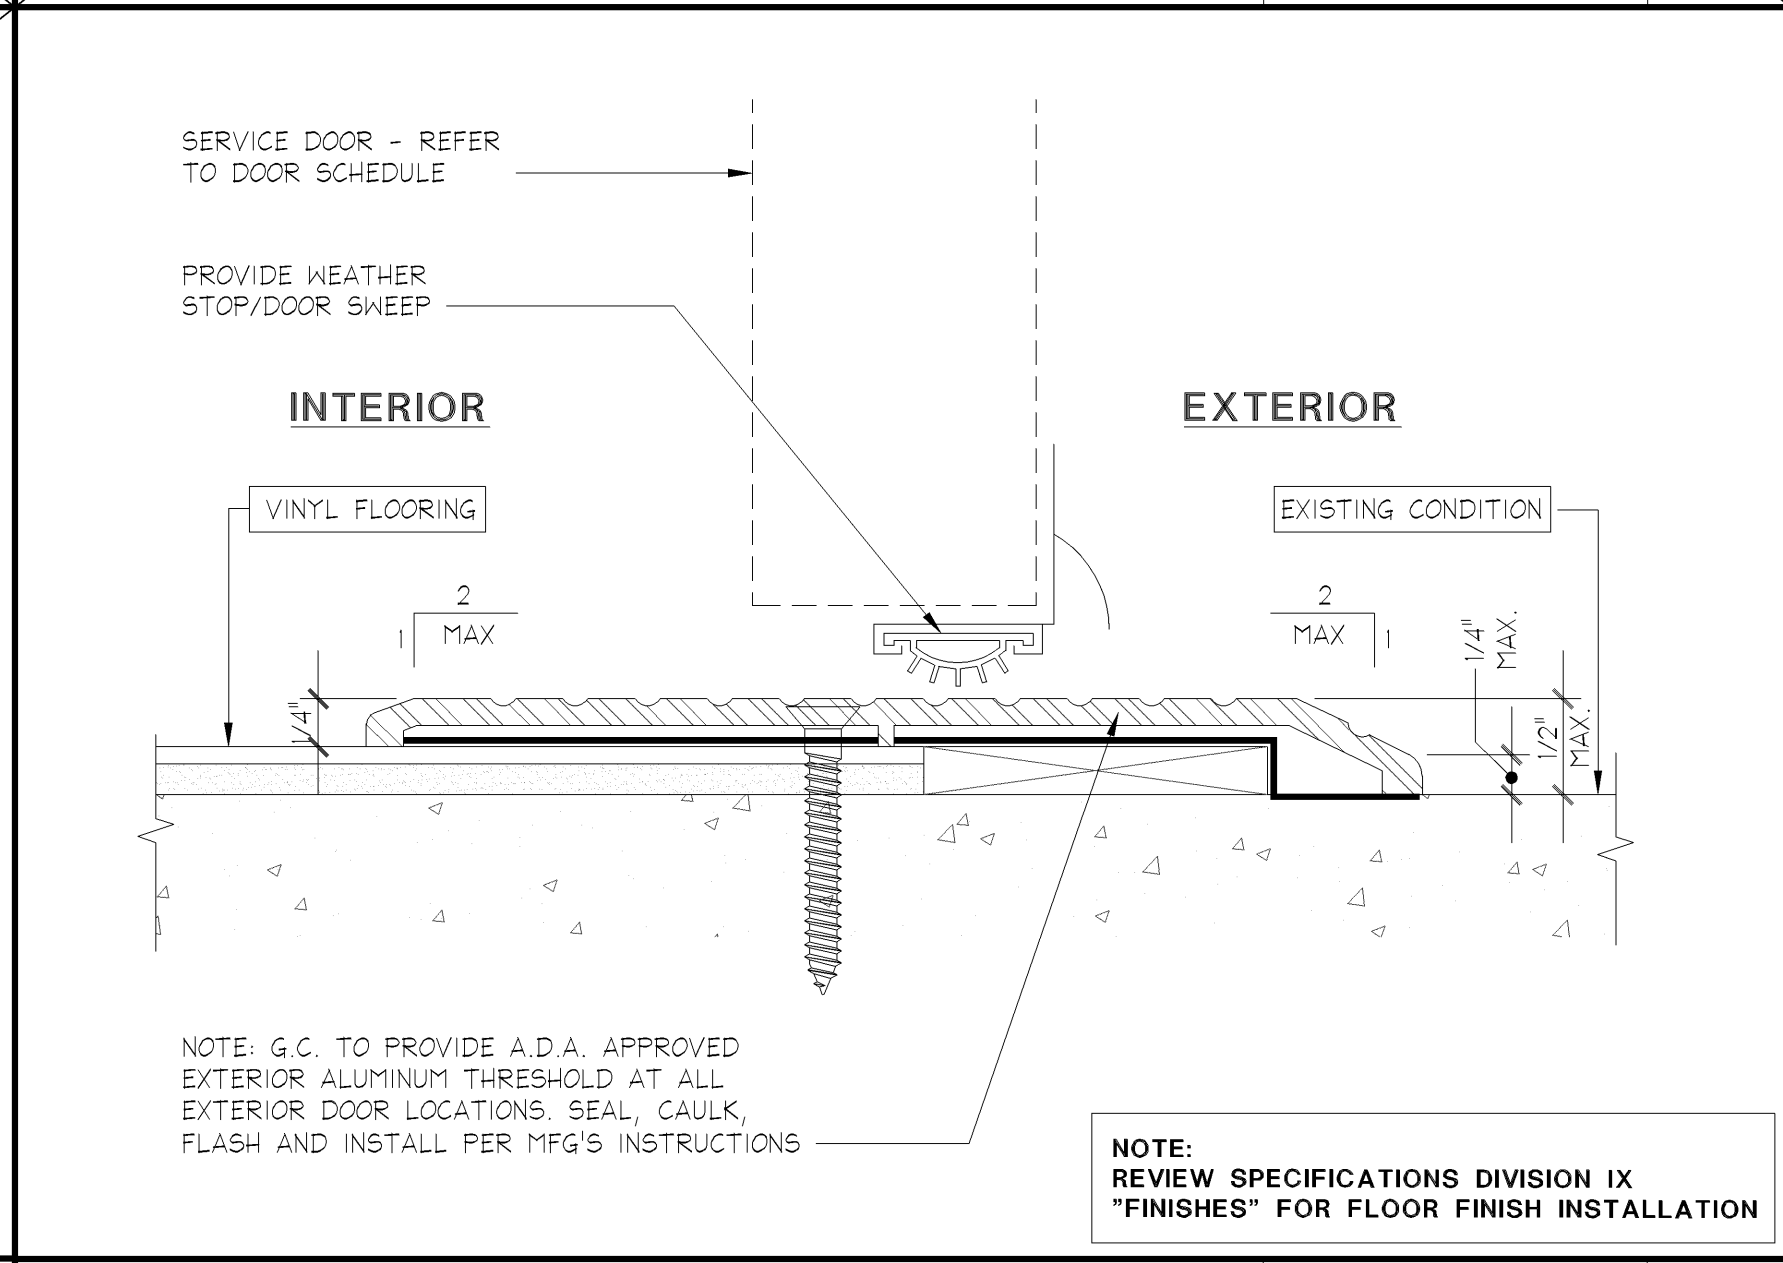


VINYL TO SERVICE DOOR - THRESHOLD

FULL

420-A122-E00-DETL

08.13.04

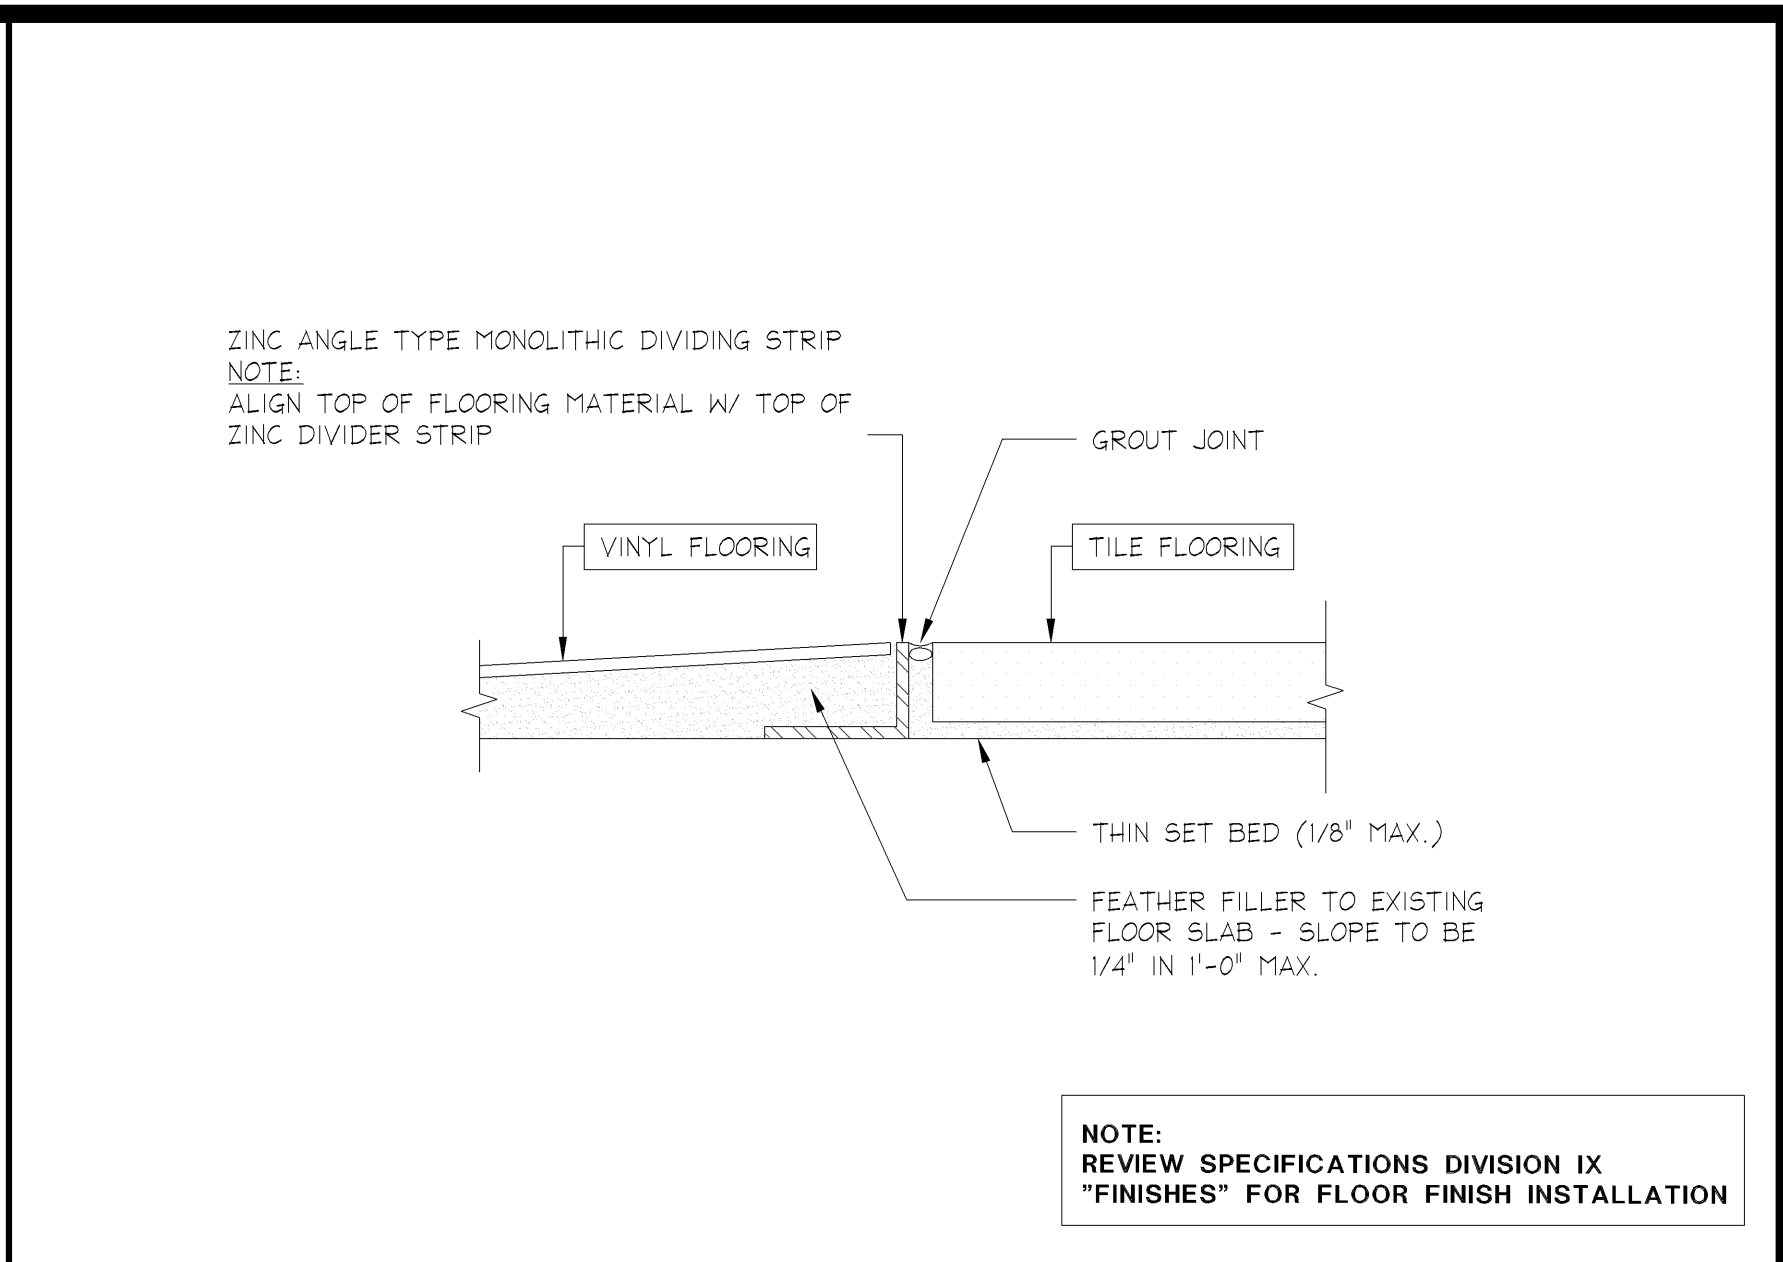


TILE TO VINYL

FULL

420-A122-D00-DETL

08.13.04

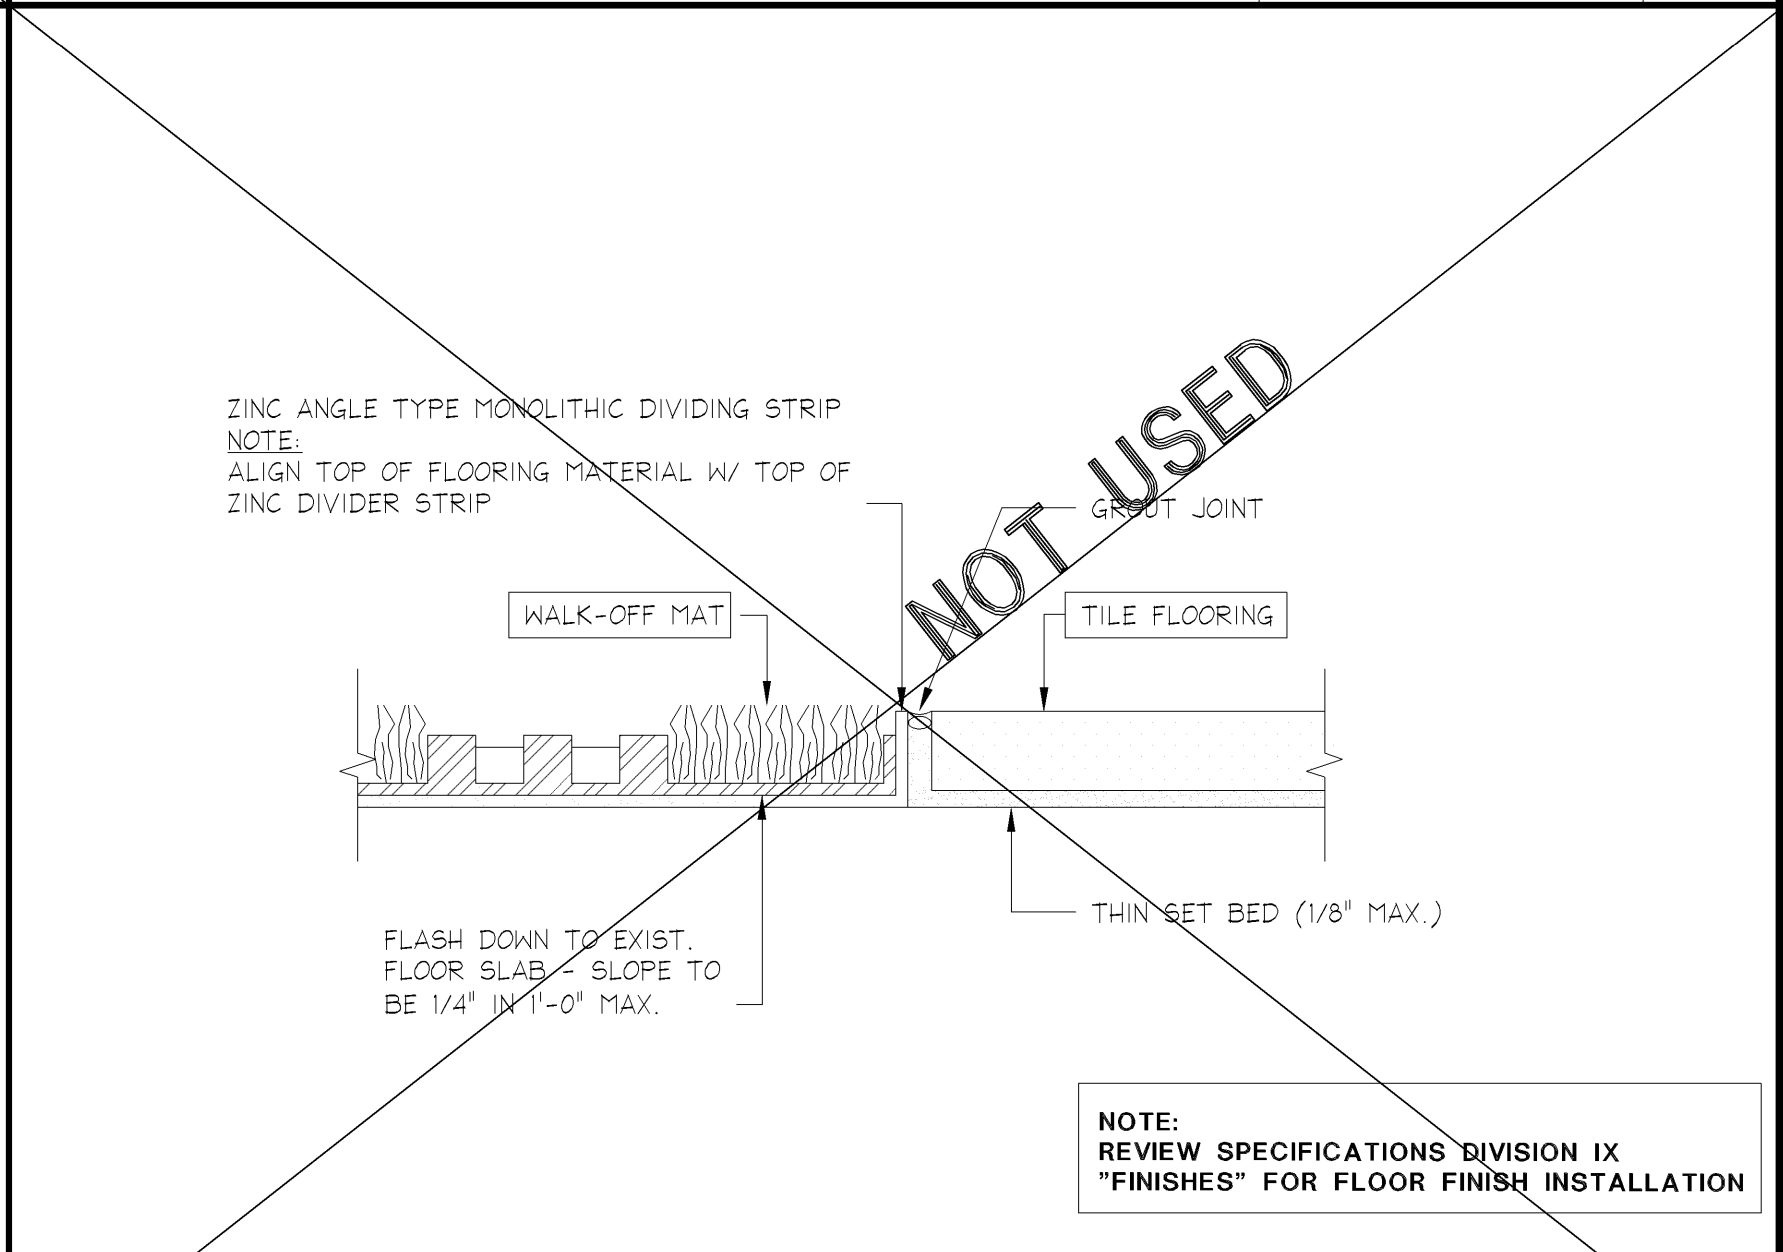


TILE TO WALK-OFF MAT

FULL

420-A122-C00-DETL

08.13.04

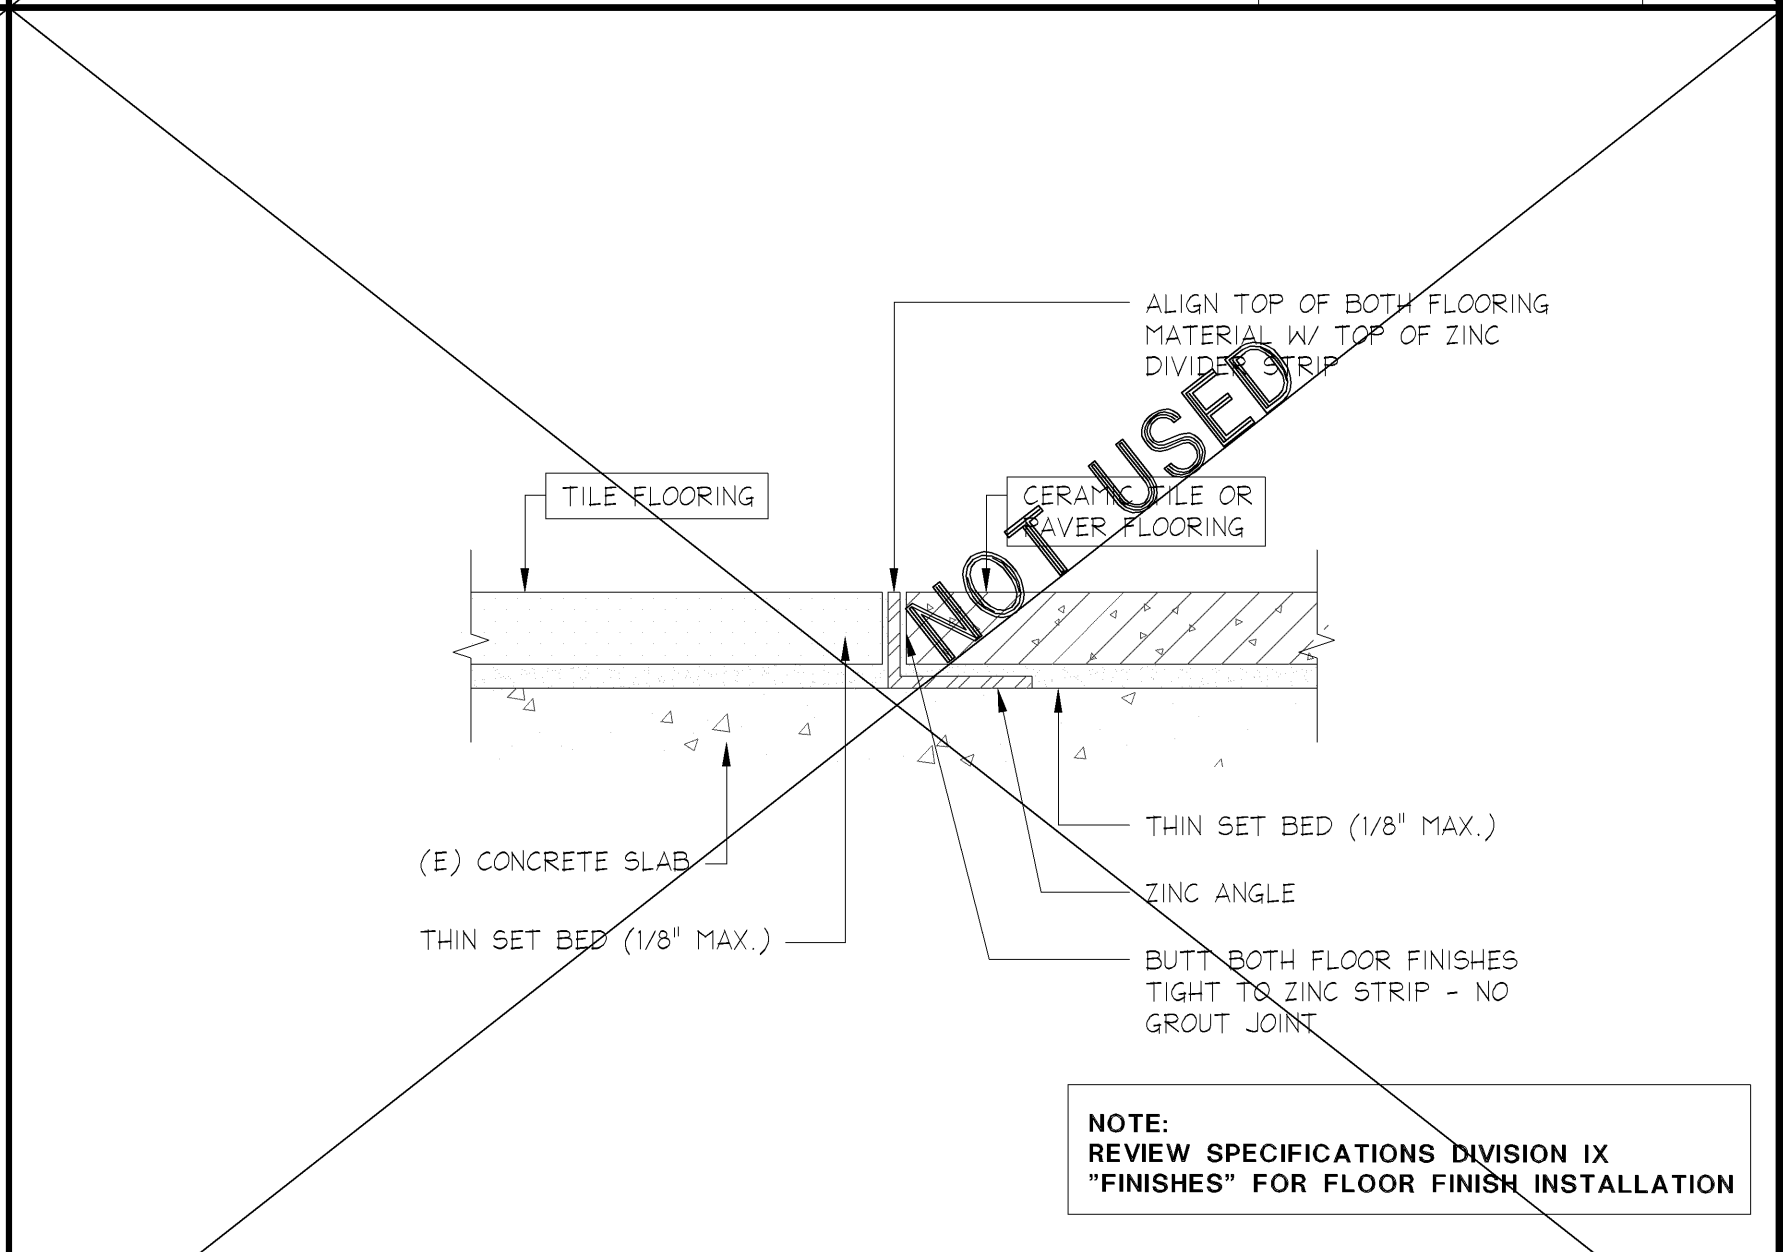


MARBLE/TILE TO TILE

FULL

420-A122-B00-DETL

08.13.04

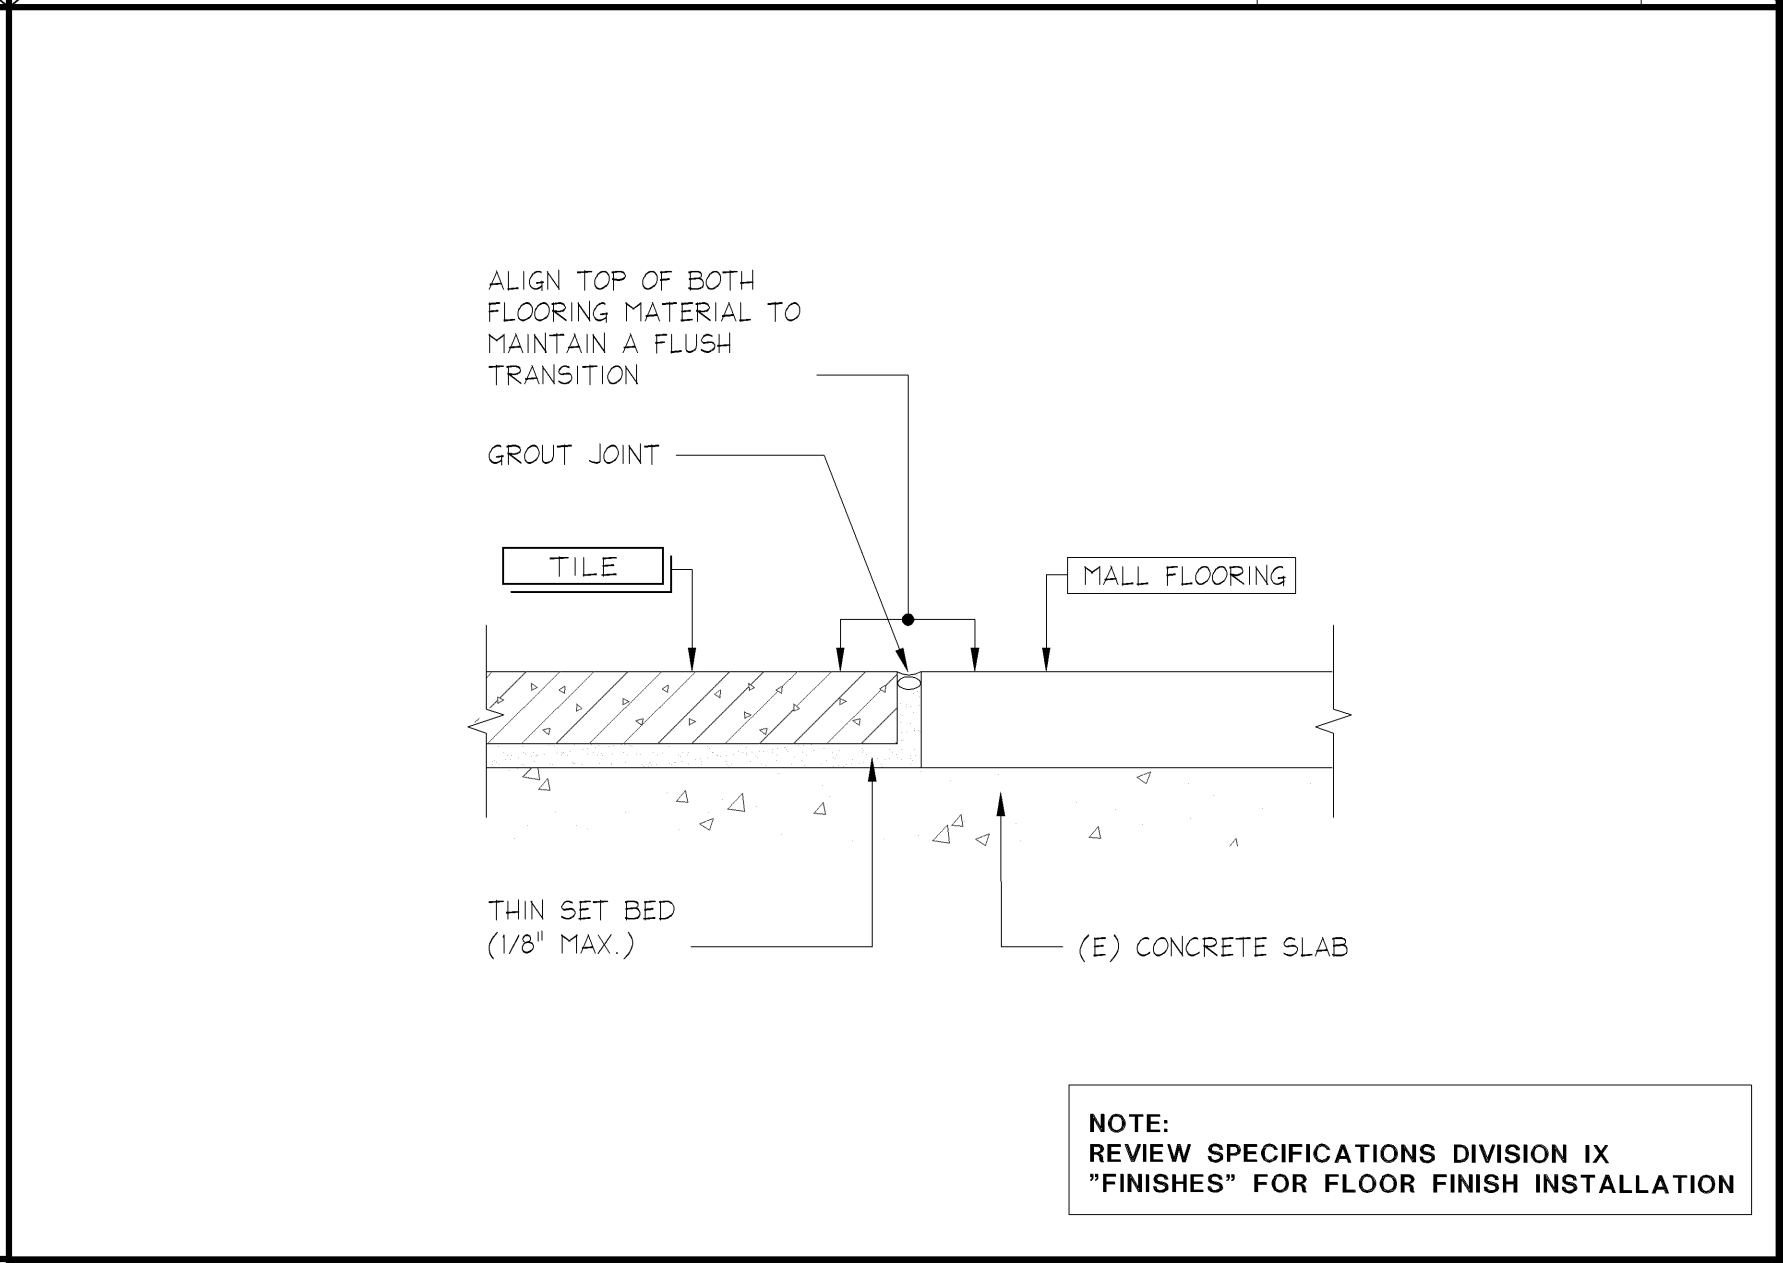

CERAMIC TILE TO MALL FLOORING

FULL

420-A122-A00-DETL

08.13.04