



DOMESTIC WATER PIPING DIAGRAM

NOTE:  
PROVIDE AN APPROVED BACKFLOW PREVENTER FOR MAIN DOMESTIC  
WATER LINE, IN ACCORDANCE WITH LOCAL CODE AND LANDLORD  
REQUIREMENTS.

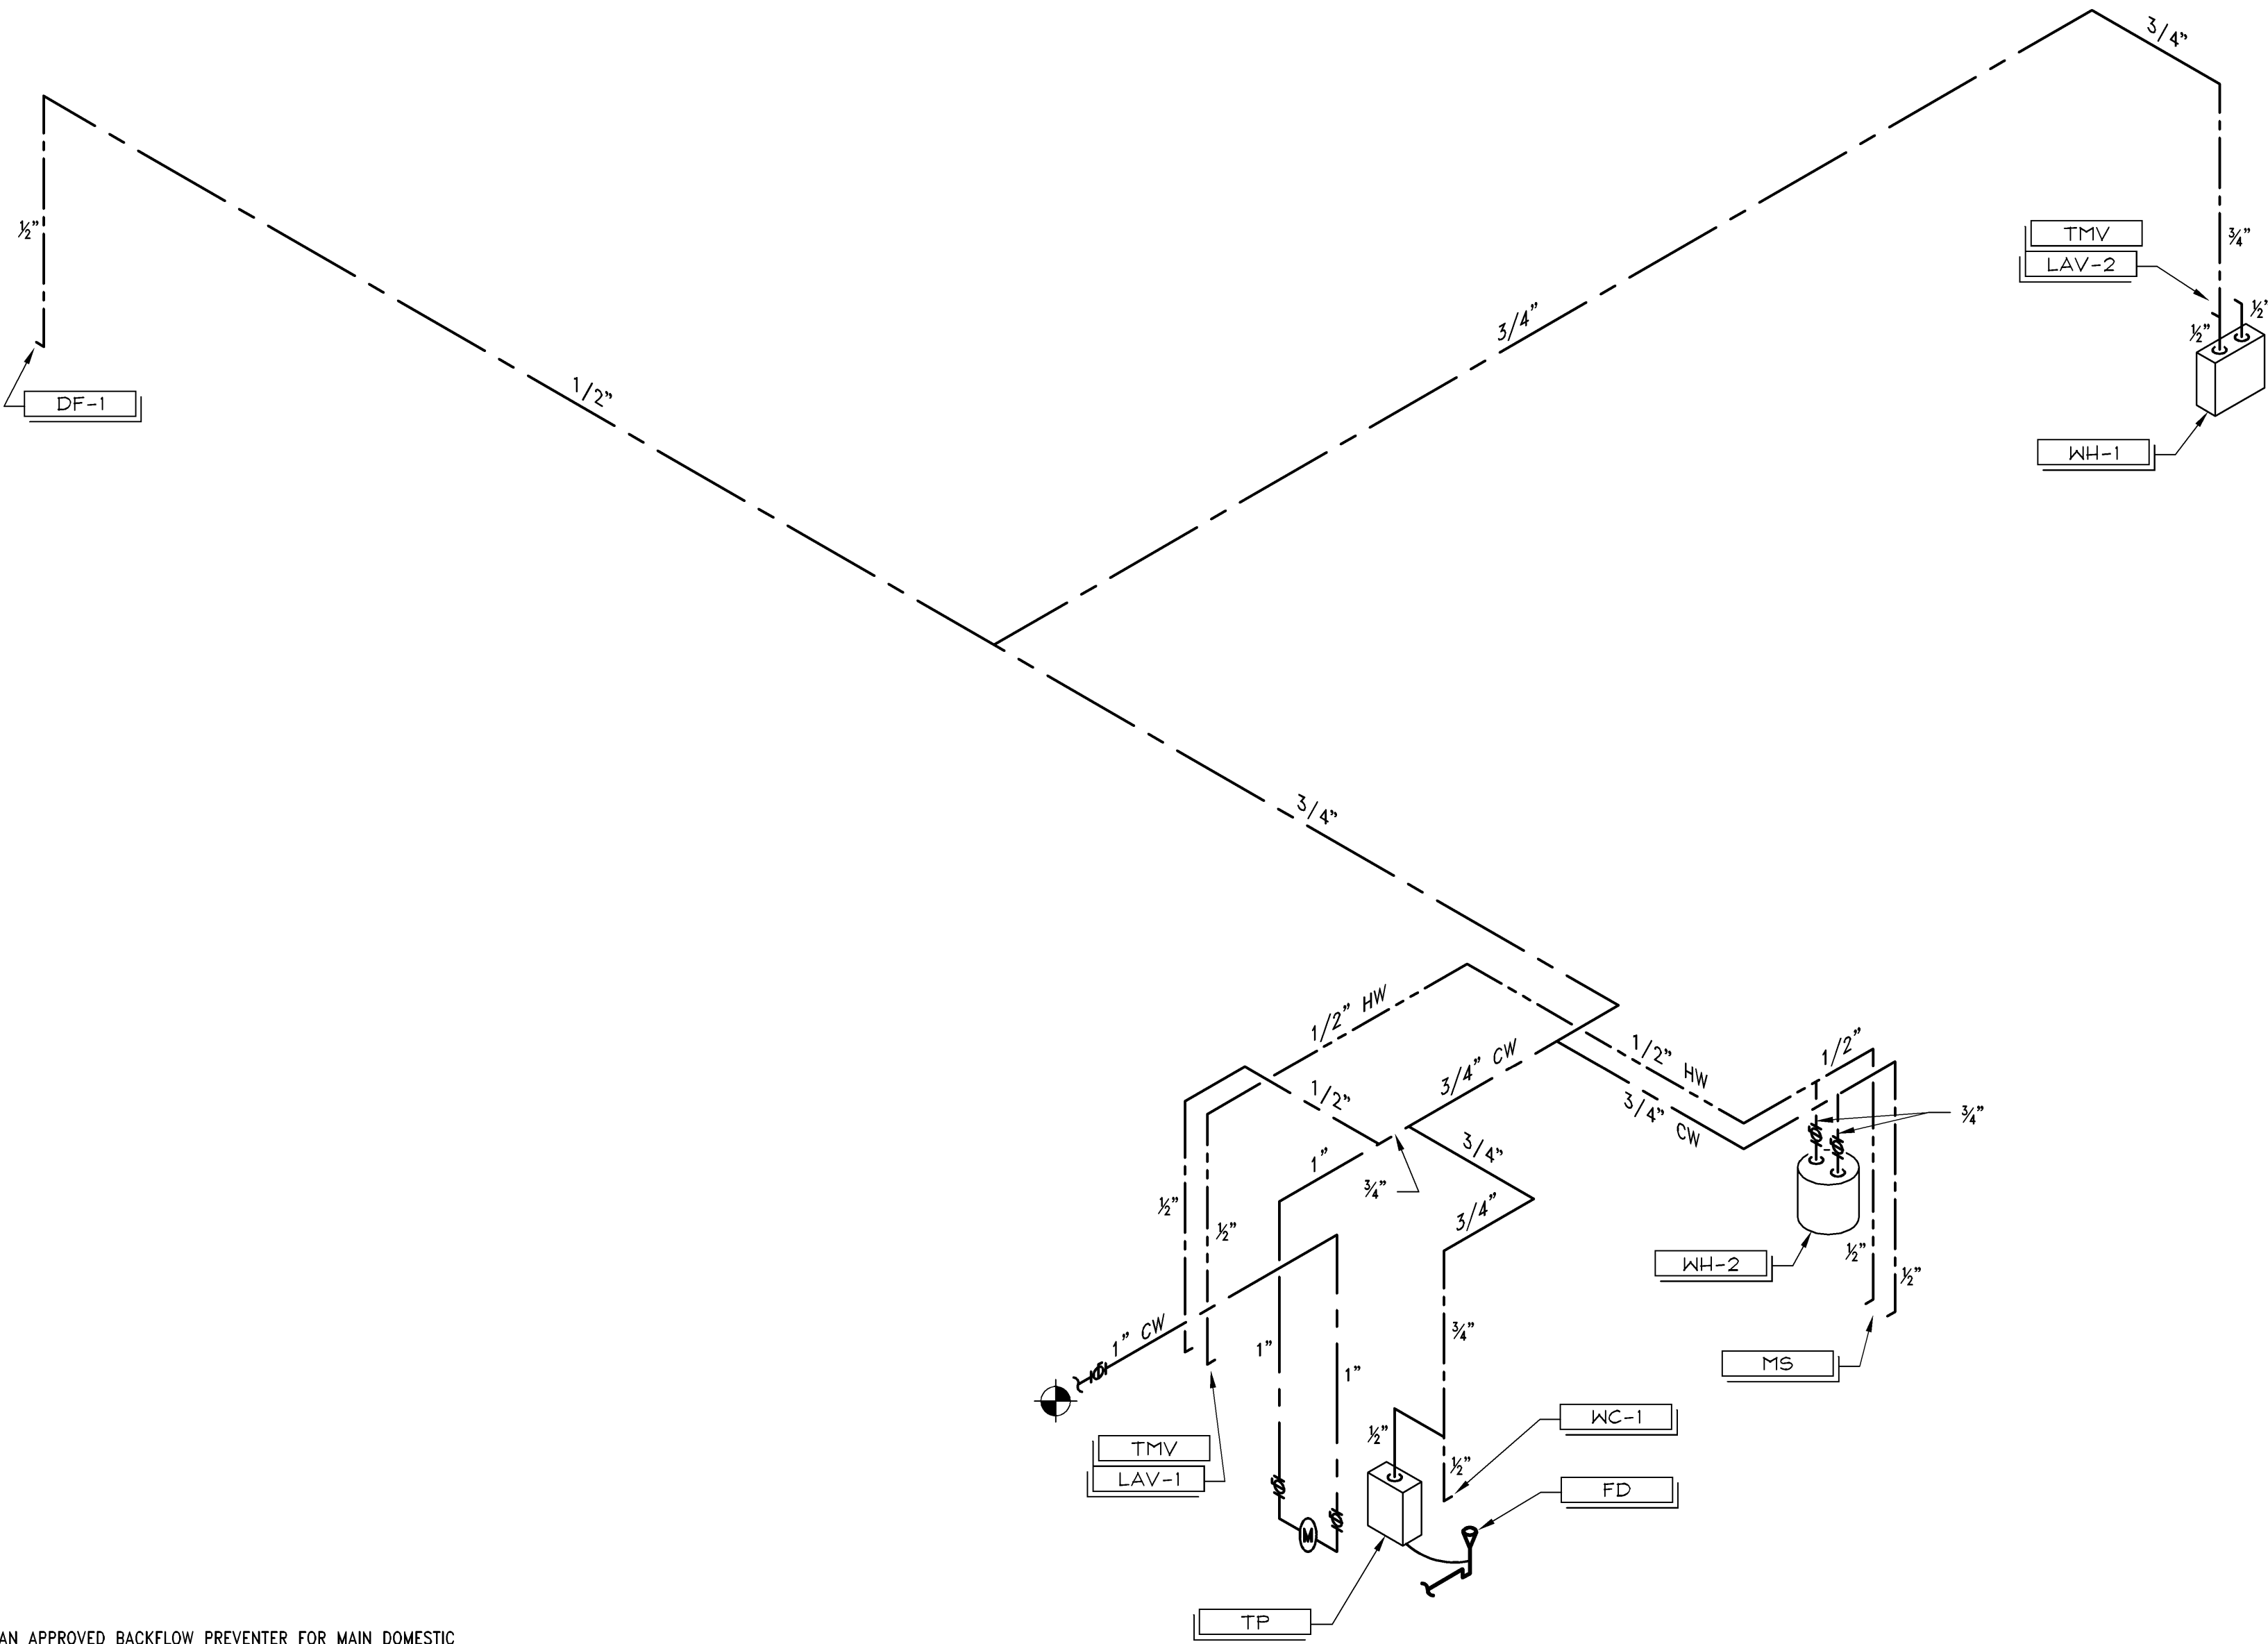

WASTE & VENT PIPING DIAGRAM

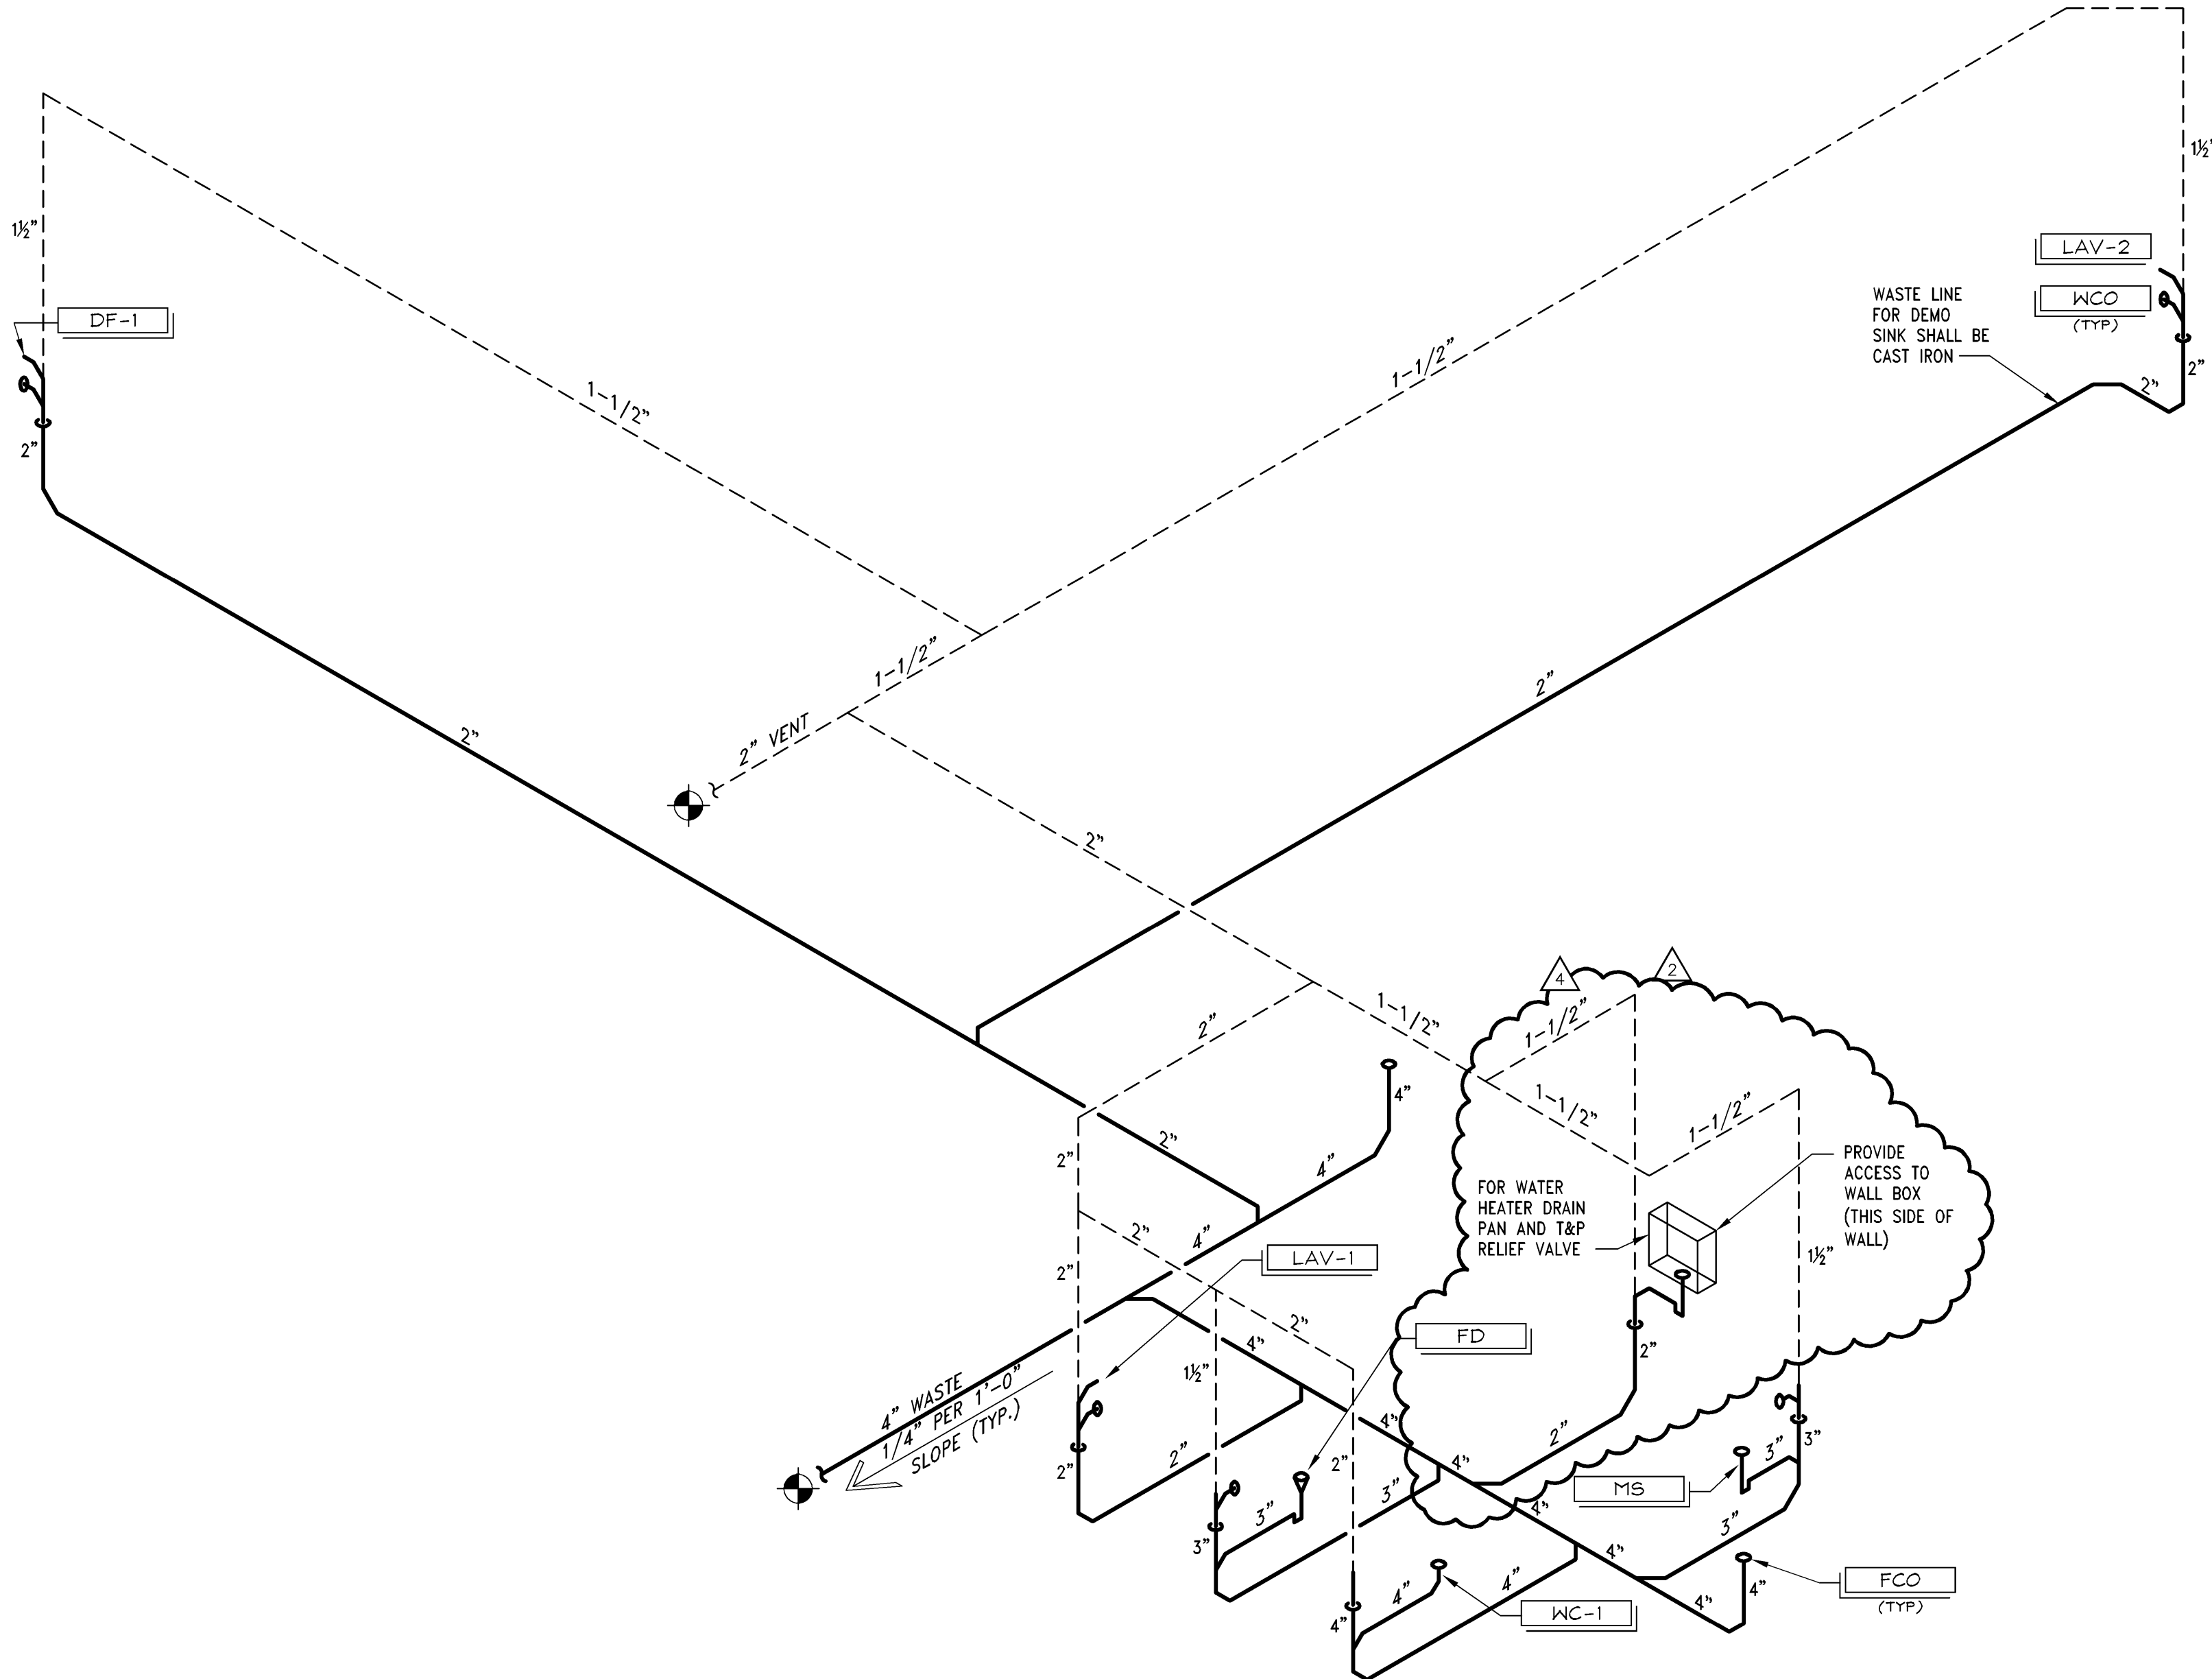

PROJECT INFORMATION:

024200396

BATH & BODY WORKS

MEMORIAL CITY MALL

303 MEMORIAL CITY WAY

SUITE 733

HOUSTON, TX 77024

SCOPE:

RELO DWN / NEW

DESIGN TYPE:

LSRAC

PACKAGE:

EASTON-C

GENERATION:

60685

A/E PROJECT #:

13643

REVISIONS:

REVISION	REVISION - REV 1	DATE
1	REVISION 2 - LL / PERMIT COMMENTS	6/10/2014
2	FIELD DIRECTIVE 1	6/27/2014
3	REVISION 3 - PERMIT COMMENTS	07/03/2014
4		07/21/2014

ELITE CONSTRUCTION GROUP  
LAKE JACKSON, TX  
PHONE: 979-285-0712  
NOTE: THESE PRINTS HAVE BEEN  
REDUCED BY 50 PERCENT. SCALE  
WILL BE 50 PERCENT OF WHAT IS  
NOTED ON PLANS

DATE ISSUED:

04/11/2014

DESIGNED BY:

JES

DRAWN BY:

JES

CHECKED BY:

NRP

PLUMBING

ISOMETRIC

DIAGRAMS

DRAWING NUMBER:

P02.02

LARSON BINKLEY

Larson Binkley, Inc.  
310 W 20th Street, Suite 200  
Kansas City, Missouri 64108  
Texas Certificate of  
Authorization Number F-1367

T 816-997-9601  
F 816-997-9602  
larsonbinkley.com